


Project		Listowel Civic Amenity	
Title		Preliminary Layout	
Client		Kerry County Council	
Rev	Date	Description	by
A	18.11.05	Issued for Approval	JL
			HG JOL
			ch'dap
<b>Malachy Walsh &amp; Partners</b> Consulting Engineers Park House, 21 Denny Street Tallee tel. +353 (0)66 7123404 fax. +353 (0)66 7126586 tallee@mwp.ie			
Scales (A3)		1:500	
Drawn	JL	15.09.2005	
Checked	HG	15.09.2005	
Dwg. No.		10599-000	


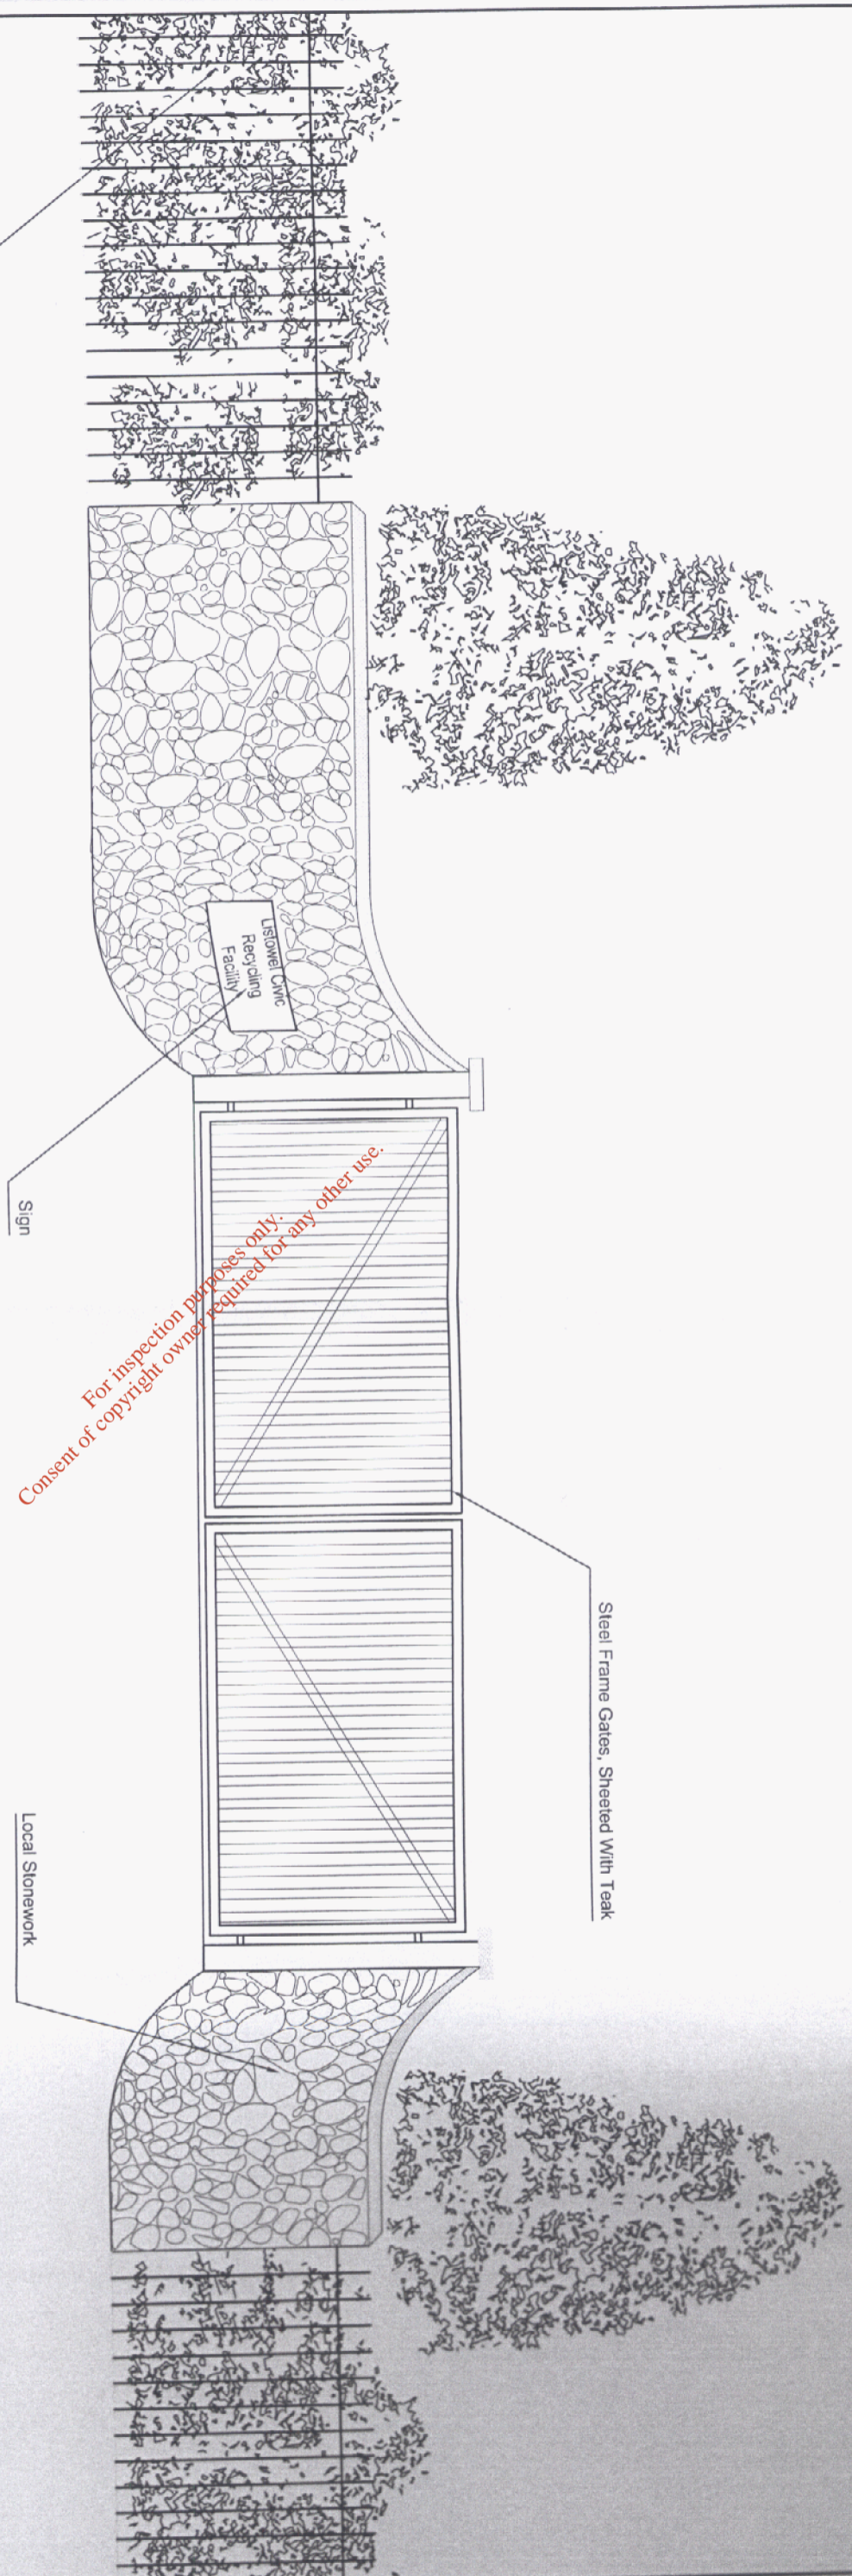


Main Entrance At Facility (Scale 1:50)

Project		Listowel Civic Amenity	
Rev.	Date	Description	by
A	18.11.2005	Issued For Approval	JL
			HG
			JOL
			ch'd
			app
Scales (A3)		1:50	
Drawn	JL	14.11.2005	
Checked	HG	14.11.2005	
Drg. No.		10599-1001	
Rev.		A	

**Malachy Walsh & Partners**  
 Consulting Engineers  
 Park House, 21 Denny Street Tralee  
 tel. +353 (0)66 7123404 fax. +353 (0)66 7126586  
 tralee@mwpl.ie



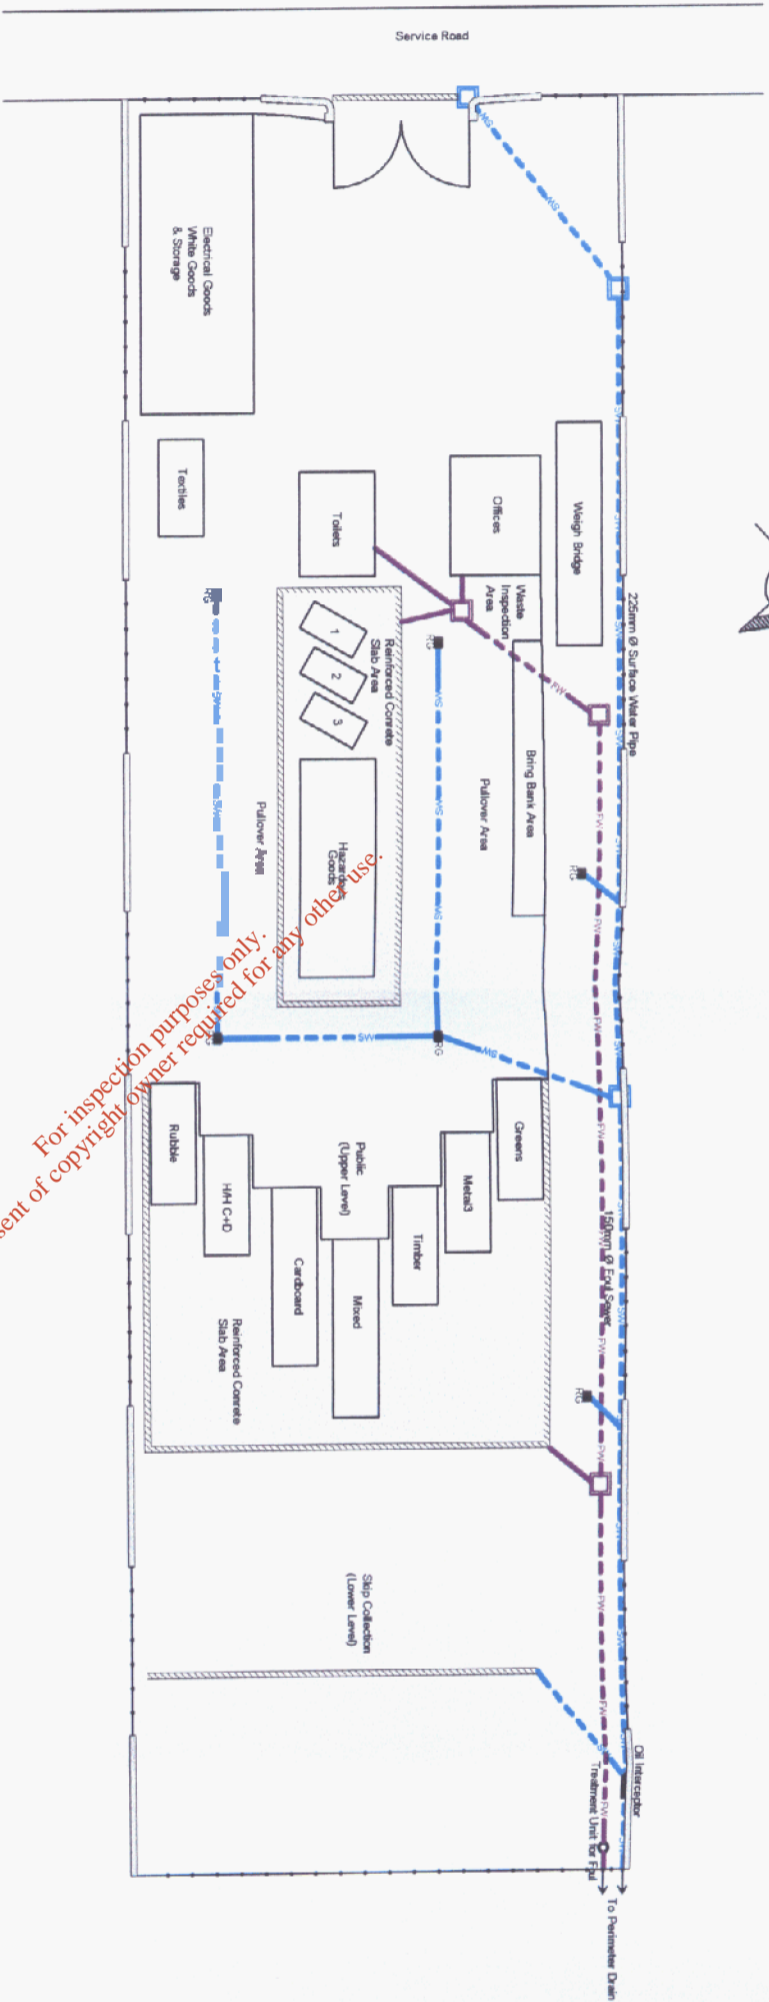
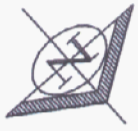


For inspection only. Consent of copyright owner required for any other use.

**Legend :**

- Existing Storm Drain
- New Storm Drain
- New Foul Water Drain
- Aco/Wer Drain
- Treatment Unit For Foul
- Oil Interceptor
- Manhole (Storm)
- Manhole (Foul)
- Road Gully

<b>Project</b>	Listowel Civic Amenity		
<b>Title</b>	Drainage Services Layout		
<b>Client</b>	Kerry County Council		
<b>Rev</b>	<b>Date</b>	<b>Description</b>	<b>by</b>
A	18.11.05	Issued for Approval	JL HG JOL
<b>Malachy Walsh &amp; Partners</b> <b>Consulting Engineers</b> Park House, 21 Denny Street Tralee tel. +353 (0)66 7123404 fax. +353 (0)66 7126586 tralee@mwp.ie			
<b>Scales (A3)</b>		<b>1:500</b>	<b>Dwg. No.</b>
Drawn	JL	28.09.2005	<b>10599-2001</b>
Checked	HG	28.09.2005	<b>Rev. A</b>

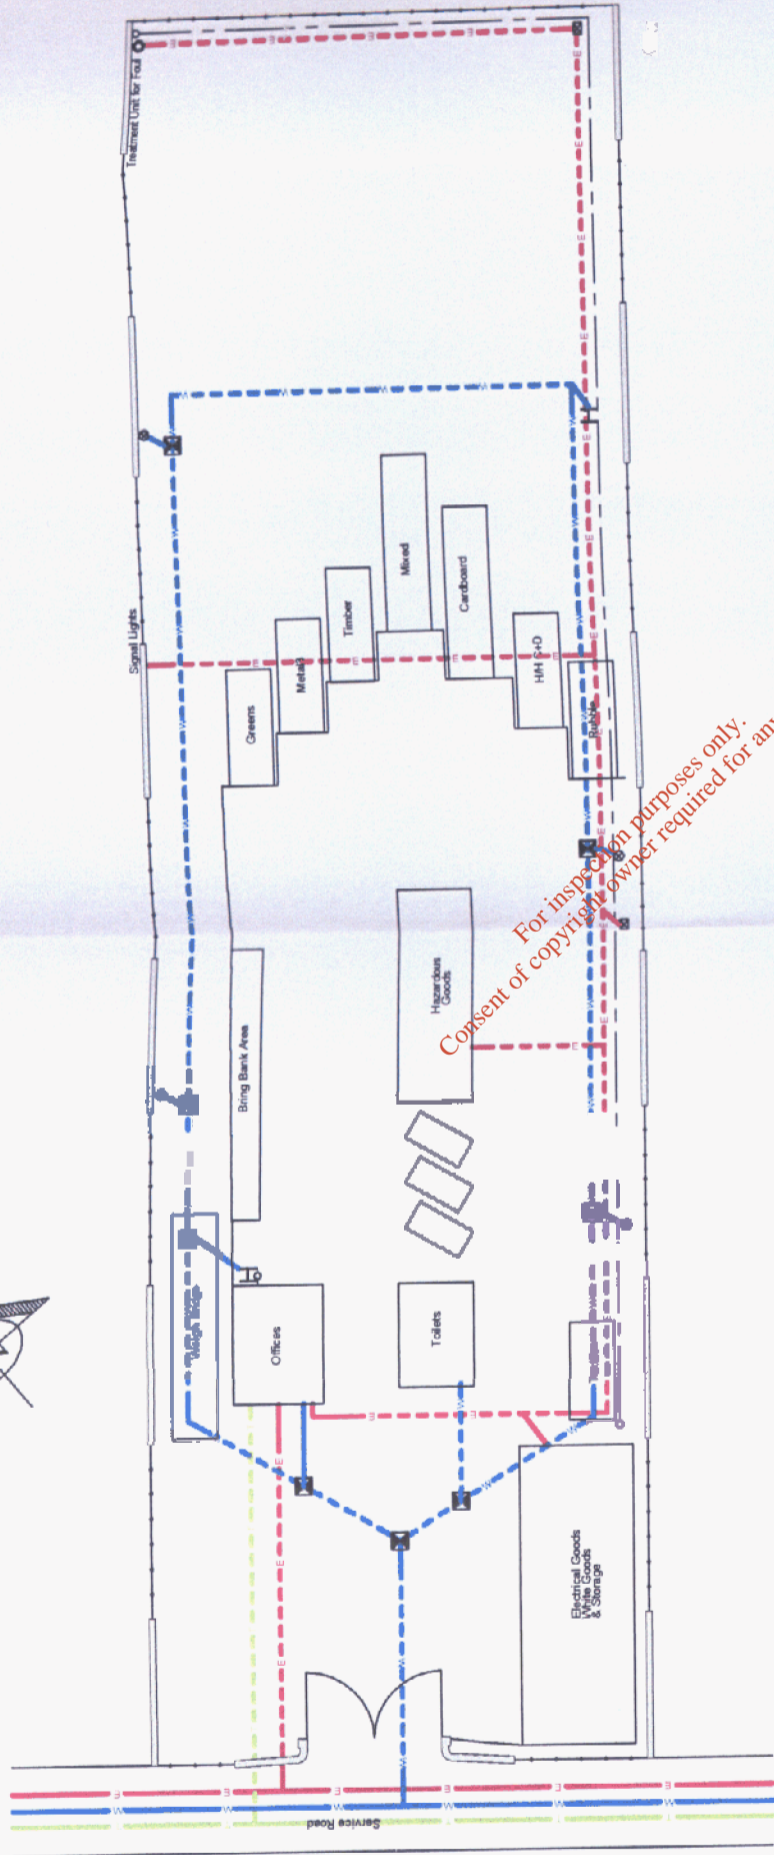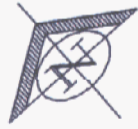

**Legend :**

- Existing Watermain
- New Watermain
- Existing Eircorm Line
- Existing ESB Line
- New Eircorm Line
- New ESB Duct
- New Public Lighting Duct
- New Lighting Standard
- New Closed Circuit Television
- Hydrant
- Sluice Valve
- Top

Project

Listowel Civic Amenity

Title

Services **H4**

Client

Kerry County Council

A	18.11.05	Issued for Approval	JL	HG	JOL
	Rev	Date	Description	by	ch'd/app
<b>Malachy Walsh &amp; Partners</b> <b>Consulting Engineers</b> Park House, 21 Denny Street Tralee tel. +353 (0)66 7123404 fax. +353 (0)66 7126586 trailee@mwp.ie					
Scales (A3)		1:500			
Drawn		JL	29.09.2005		
Checked		HG	29.09.2005		
Drg. No. <b>10599-2003</b>					Rev. <b>A</b>

