

Attachment B1:

B1(a) A Certified Copy of the Certificate of Incorporation is provided in this Attachment.

B1(b) The Company Number in the Company's Registration Office is 219230

B1(c) List of Company Directors is;

- Aiden McCarron, Killycarran, Emyvale, Co. Monaghan
- Sheila McCarron (Co Sec), Killycarran, Emyvale, Co. Monaghan

B1(d) An ownership plan (scale 1:2500) with the ownership boundary in blue ink is provided in this attachment.

*For inspection purposes only.
Consent of copyright owner required for any other use.*

NUMBER

219230

Certificate of Incorporation

Thereby certify that

MONOPOWER LIMITED

is this day incorporated under
the Companies Acts 1963 to 1990
and that the company is limited.

Given under my hand at Dublin, this
Monday, the 4th day of July, 1994


For Registrar of Companies

WE HEREBY CERTIFY THAT
THE WITHIN DOCUMENT IS
A TRUE COPY OF THE ORIGINAL

DATED THE 14th DAY OF December

SIGNED:  2005
BARRY HEALY & COMPANY,
SOLICITOR

Certificate received by:

COMPANY FORMATIONS INTERNATIONAL LIMITED

Signed: 

Date:

Surveyed 2000
Revised 2000
Levelled

Rural PLACE Map



Map B1: Monopower Ltd, Ownership Plan

ITM CENTRE PT. COORDS

663772.864234

DESCRIPTION

MAP SHEETS

Digital Yap
0873 0872

For inspection purposes only. 0.41
Consent of copyright owner required for any other use.




Printed and compiled by
Cartec Office Solutions,
Cavan,
Farnham St,
Cavan

Sárionn aifairgeadh
neamhdáiríthe cóipcheart
Stáitsháireacht Ordainis
Éireann agus
Rialtas na hÉireann.
Unauthorised reproduction
infringes Ordnance Survey
Ireland and Government
of Ireland copyright.


Gach cead cosnamh
Ní ceadmábh aon chuid den
bhoilseachán seo a chóipeáil,
a aifairgeadh ná a tharchur
in aon fhoirm ná ar aon
bhealach gan cead i scríbhinn
roimh ré ó úinair
an chóipchirt.

All rights reserved.
No part of this publication
may be copied, reproduced
or transmitted in any form
or by any means without the
prior written permission
of the copyright owners.

© Stáitsháireacht Ordainis Éireann.
© Ordnance Survey Ireland, 2005

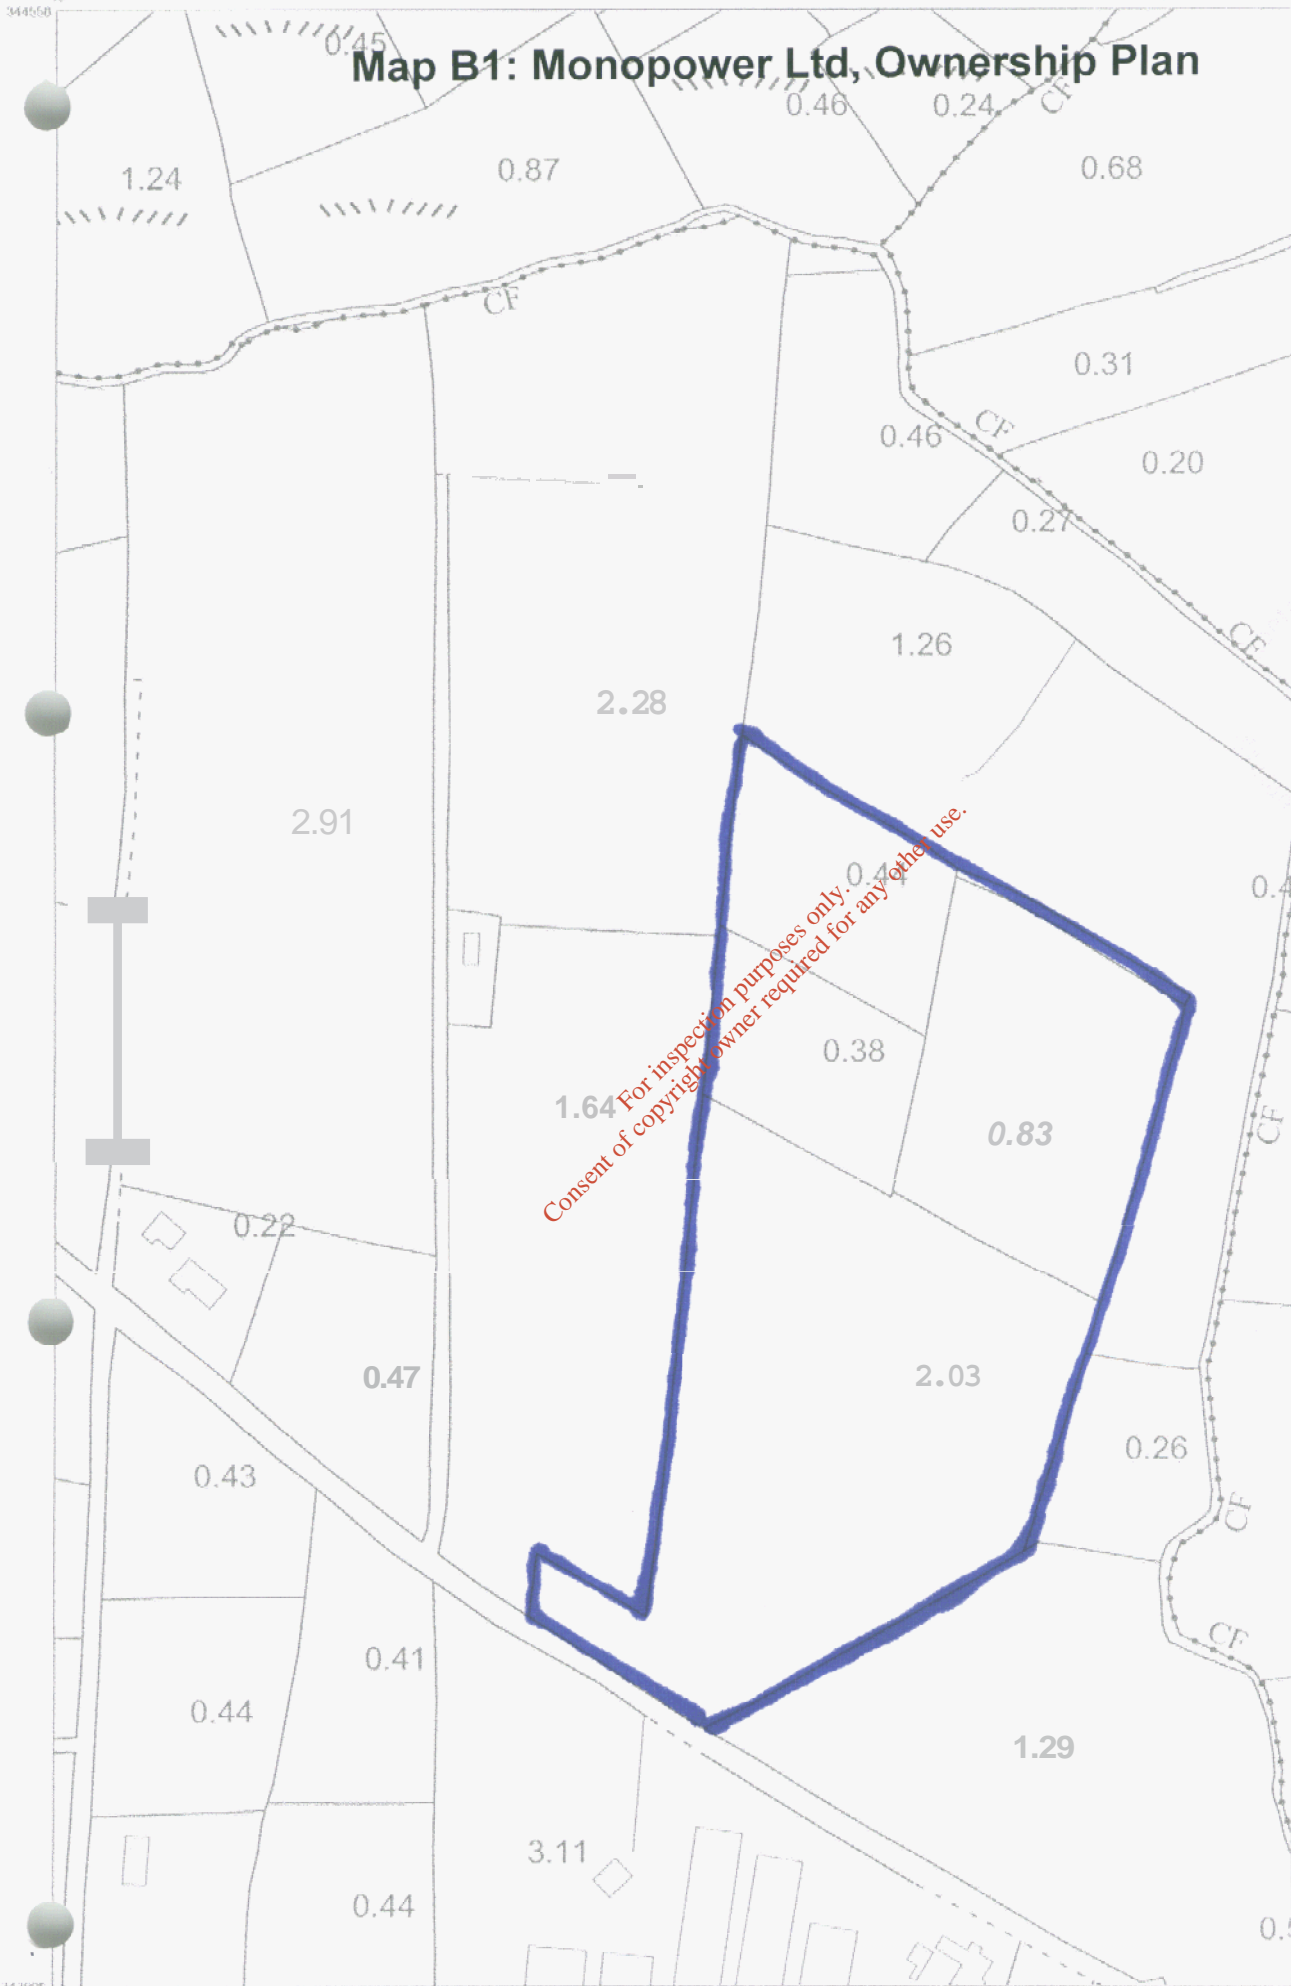

Scale: 1:2,500
Scála: 1:2,500

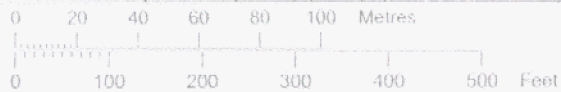

Plot Ref. No. 10GB102_1_1
Plot Date 13-DEC-2005

Attachment B2:

B2 (a) A site plan (scale 1:2,500) showing the site boundary in red is included in this attachment.

B2 (b) A site location map (scale 1:50,000) is included in this attachment.

The 7 acre site is located approximately 2km from Carrickroe village to the northwest and approximately 4km from Ernyvale to the east. The biomass CHP plant will be located beside a third class road on rough grazing ground. The site can be accessed via a number of minor roads from the N2 at Ernyvale in the east and from the R186 in the west.

B2 (c) A Service Plan not currently available for this site as it is not yet constructed. The site is in a rural area, so has the relevant electricity, telephone and water supplies running along the roadway to the front of the site.

*For inspection purposes only.
Consent of copyright owner required for any other use.*

Surveyed 2000
Revised 2000
Levelled

Rural PLACE Map



Map B2(a): Monopower Ltd, Site Plan

ITM CENTRE PT. COORDS

663772,844234

DESCRIPTION

MAP SHEETS

Digital Map
08/3 0872

1.64 For inspection purposes only. 0.44
Consent of copyright owner required for any other use.




Printed and compiled by
Cantec Office Solutions,
Cavan,
Farnham St,
Cavan


Sárstorn atáirgeadh
neamhúdaraithe cóipcheart
Shuíbhéireacht Ordánais
Éireann agus
Rialtas na hÉireann.
Unauthorised reproduction
infringes Ordnance Survey
Ireland and Government
of Ireland copyright.

Gach cuid cosnadh
Ní ceadmhach aon chuid den
fhoilseachán seo a chóipeáil,
a atáirgeadh nó a thairiscint
in aon thóir ná ar aon
bhealach gan cead i scríbhinn
roimh ré ó úinéir
an chóipchirt.
All rights reserved
No part of this publication
may be copied, reproduced
or transmitted in any form
or by any means without the
prior written permission
of the copyright owners.

© Suíbhéireacht Ordánais Éireann
© Ordnance Survey Ireland, 2005

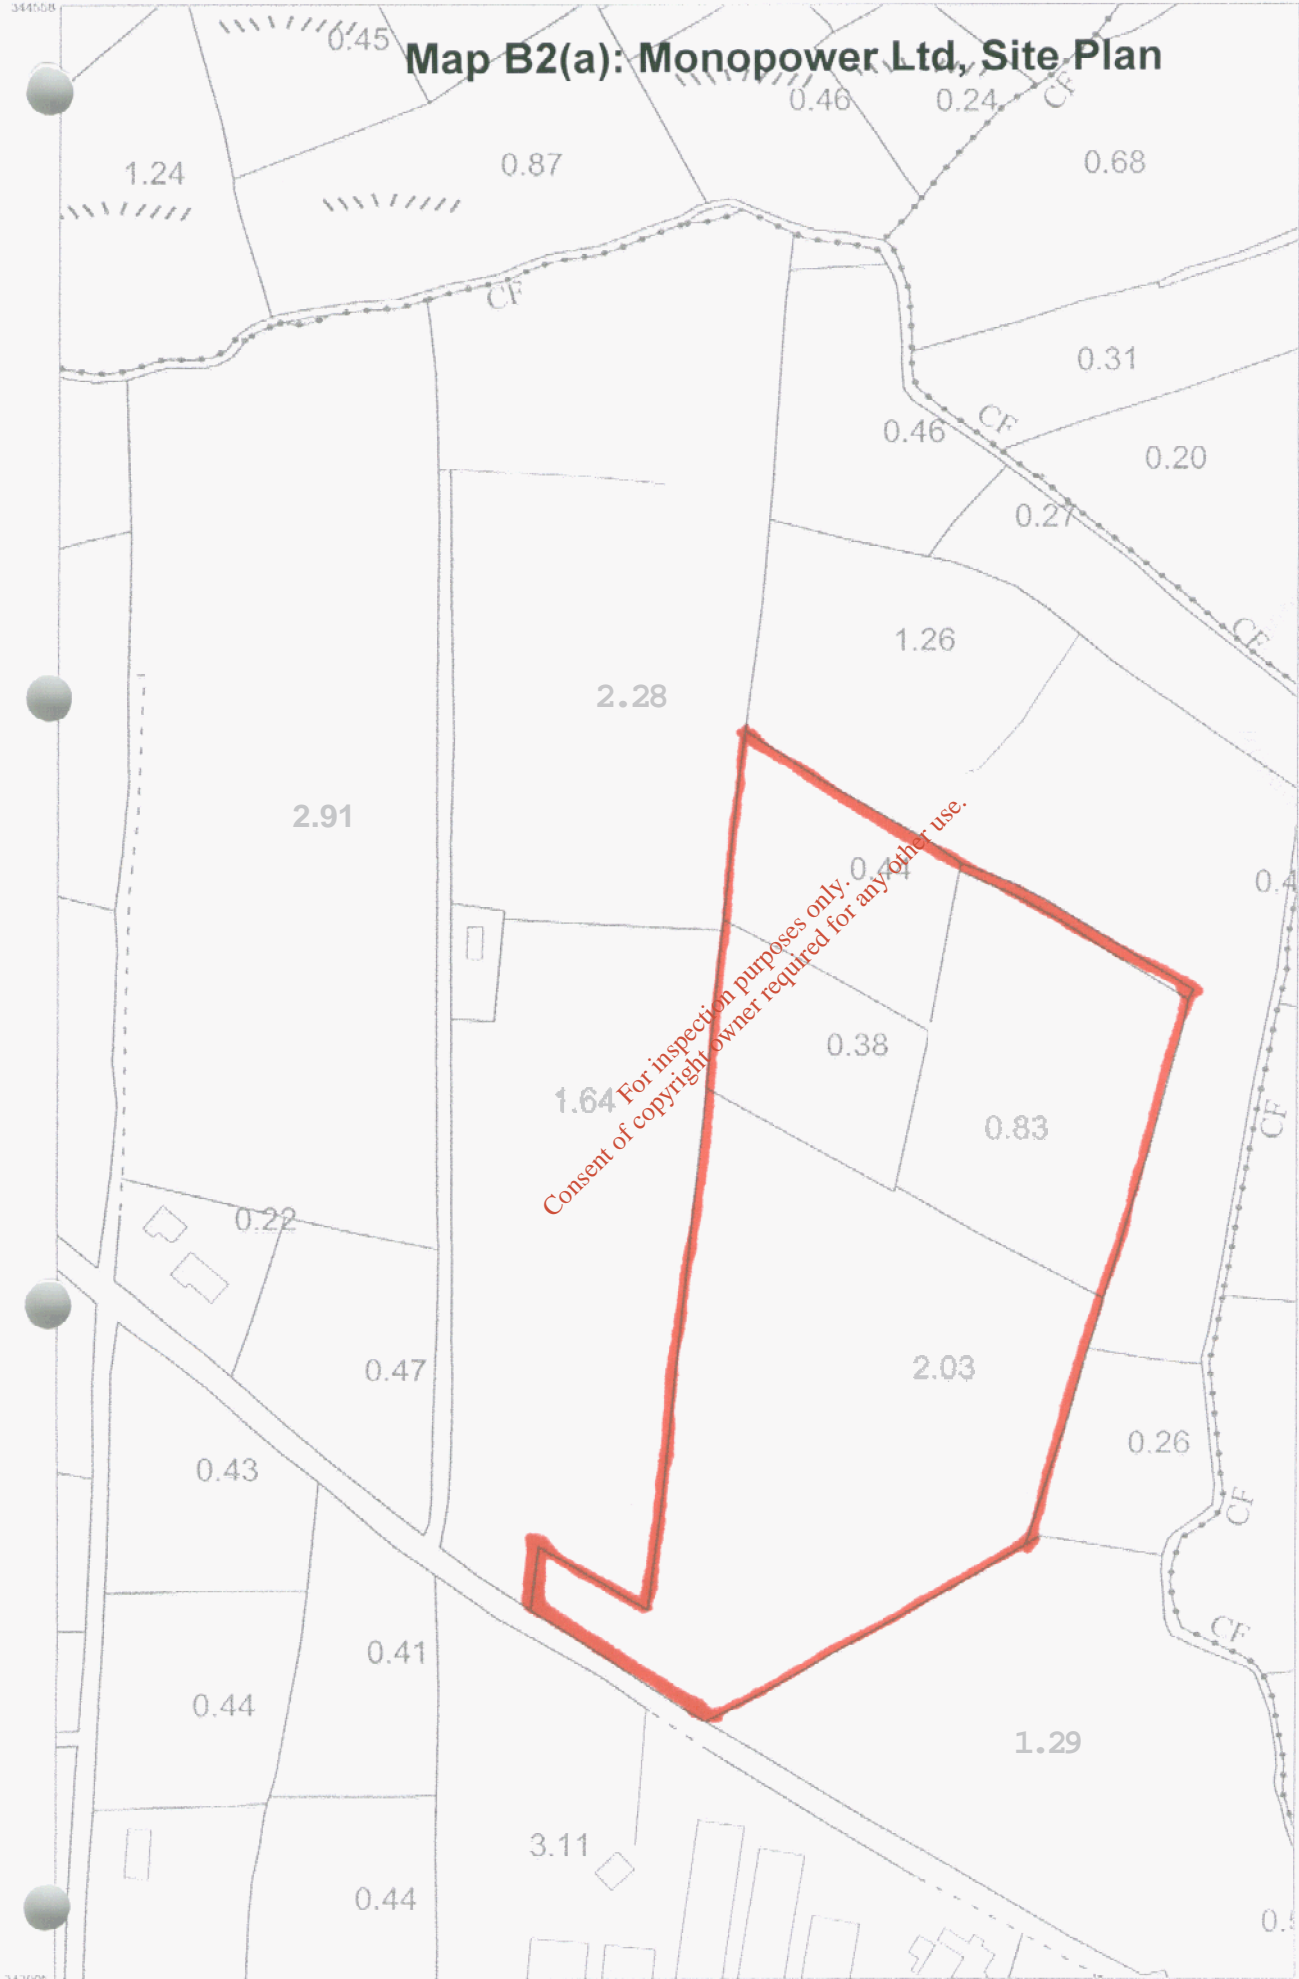

Scale: 1:2,500
Scala: 1:2,500

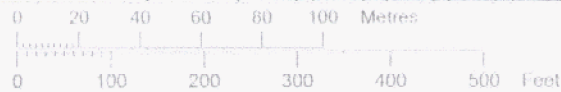


Plot Ref. No. 1068102_1_1
Plot Date 13-DEC 2005



Monopower Ltd, Killycarran, Emyvale, Co. Monaghan Waste Licence Application Form

Attachment B.2 (b): Site Location Plan, 1:50,000 scale

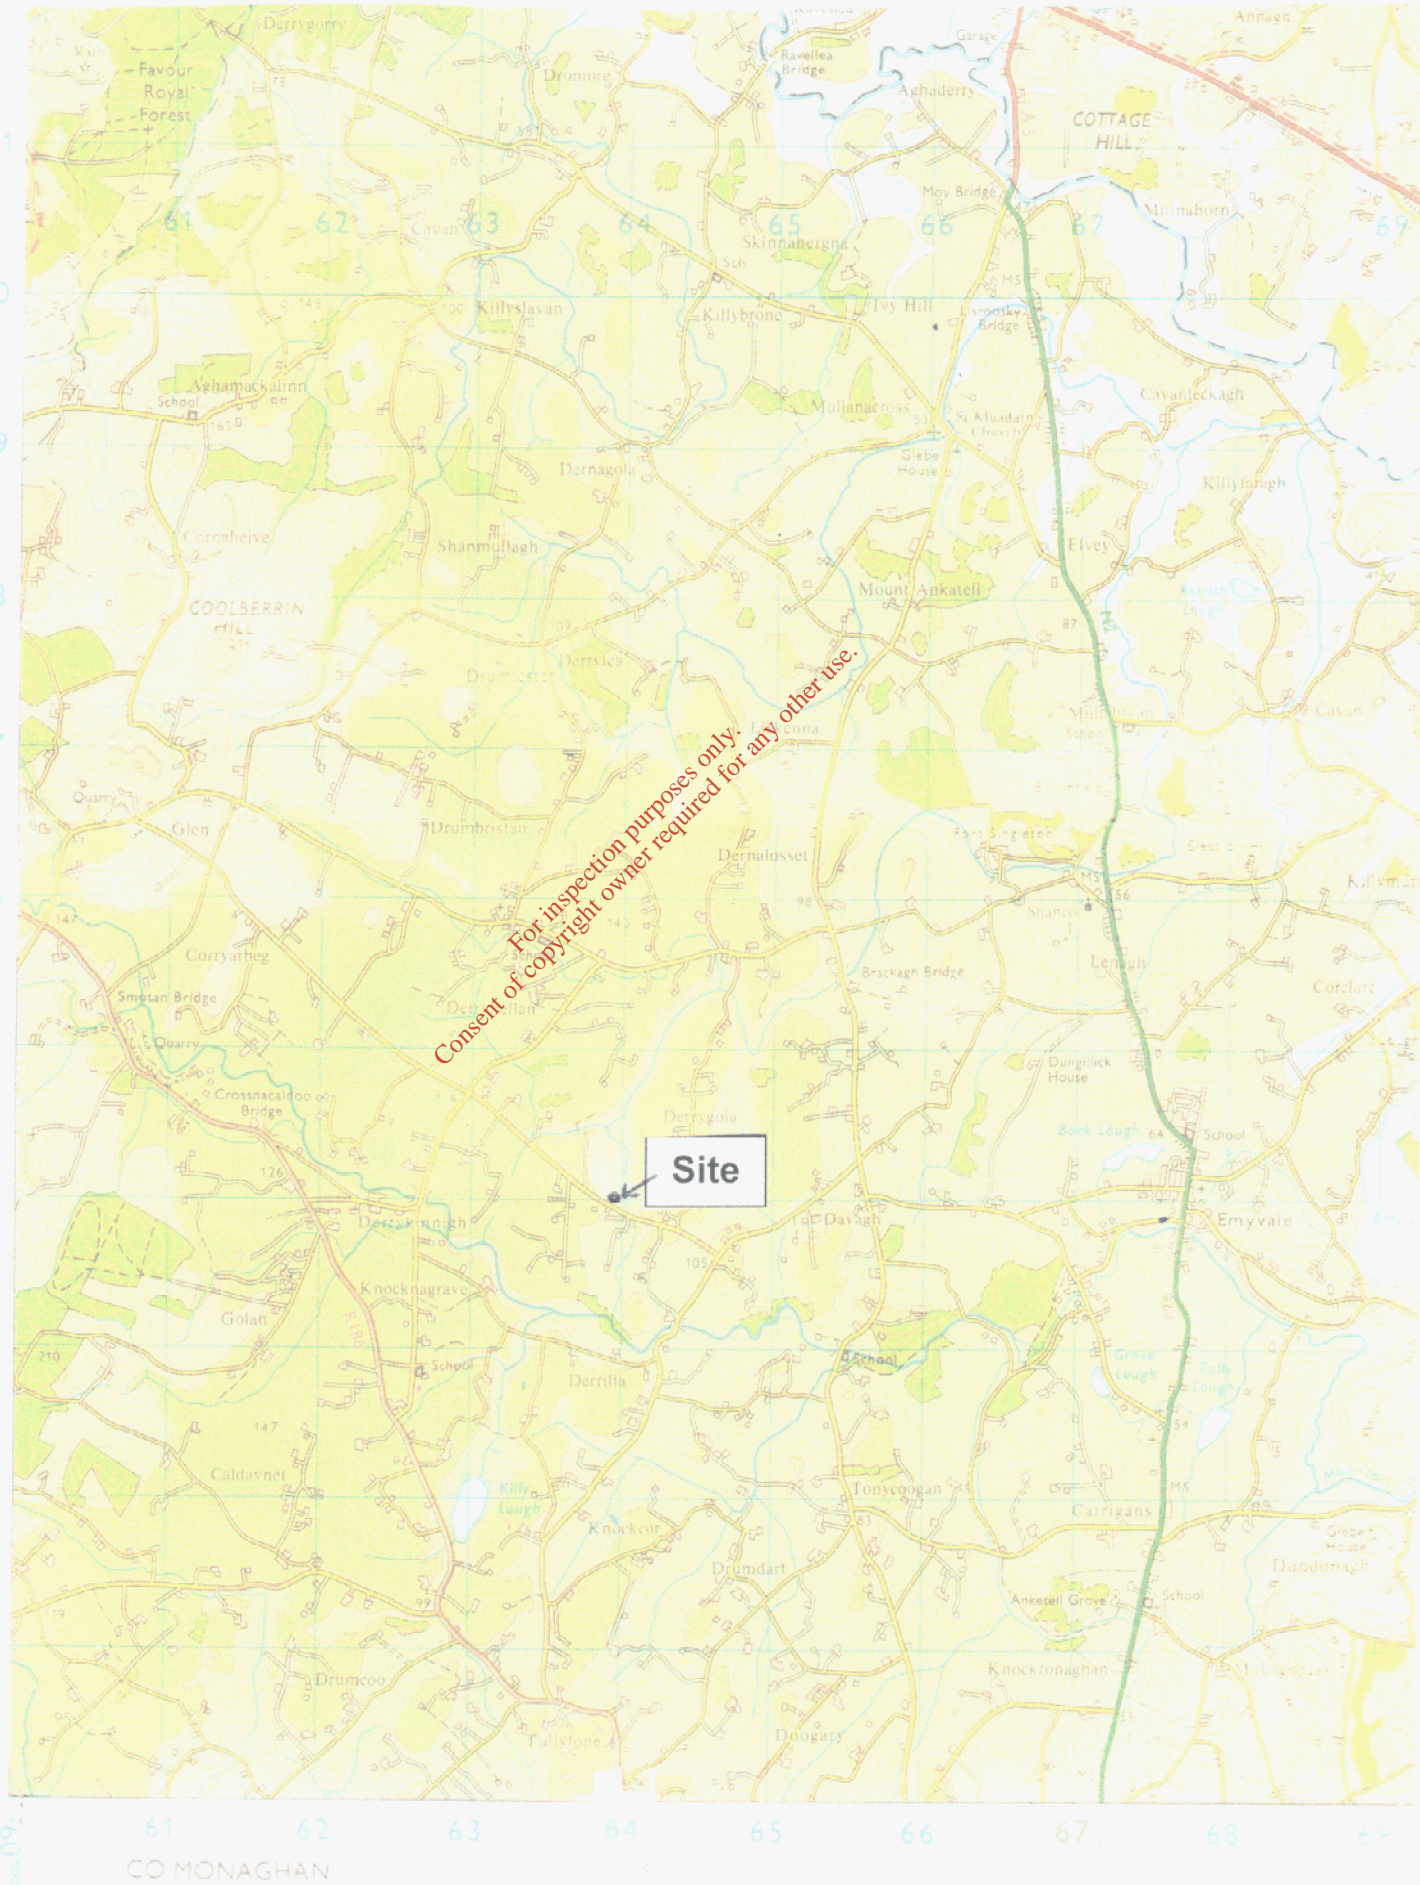

Attachment B3:

- **Monopower Ltd has applied to Monaghan County Council for Planning permission. As this is still pending, a copy of planning permission is not currently available.**

- **The Environmental Impact Statement submitted with the planning application is enclosed with this waste licence application form. It consists of 4 separate folders (provided in hard copy and CD format);**
 - **EIS Non-Technical Summary, Volume 1 of 3, December 2001**
 - **EIS Main Report, Volume 2 of 3, December 2001**
 - **EIS Appendices Volume 3 of 3, December 2001**
 - **Further Additional information requested for P03/446, April 2005**

*For inspection purposes only.
Consent of copyright owner required for any other use.*

Attachment B6:

The following is included in this Attachment

- a) A copy of the **Site Notice**
- b) A map showing the location of the **Site Notice**
- c) A copy of the newspaper advertisement
- d) A copy of the notice to the planning authority.

*For inspection purposes only.
Consent of copyright owner required for any other use.*

Public Notice

Application to the Environmental Protection Agency for a Waste Licence

**Monopower Ltd, Killycarran, Emyvale, Co. Monaghan
(National Grid Reference E263859, N343991)**

Hereby gives notice that it intends to apply to the Environmental Protection Agency for a Waste Licence at the above location. The application is for a biomass combined heat and power plant which falls under Class 9 of the Fourth Schedule of the Waste Management Acts 1996 to 2003. Use of any waste principally as a fuel or other means to generate energy". The plant will utilise up to 1198,000 tonnes of spent mushroom compost, 155,000 tonnes of poultry litter and wood chips where available, on an annual basis to generate 22.5MW of electricity.

An Environmental Impact Statement will be submitted to the Agency with this application.

A copy of the application for a Waste Licence, the environmental impact statement and any further information relating to the application as may be furnished to the Agency in the course of the Agency's consideration of the application will, as soon as practicable after receipt by the Agency, be available for inspection or purchase at the headquarters of the Agency.



Map B6: Monopower Ltd, Location of Site Notice


ITM CENTRE PT. COORDE

603772,844234

DESCRIPTION

MAP SHEETS

Digital Map
08/3 08/2

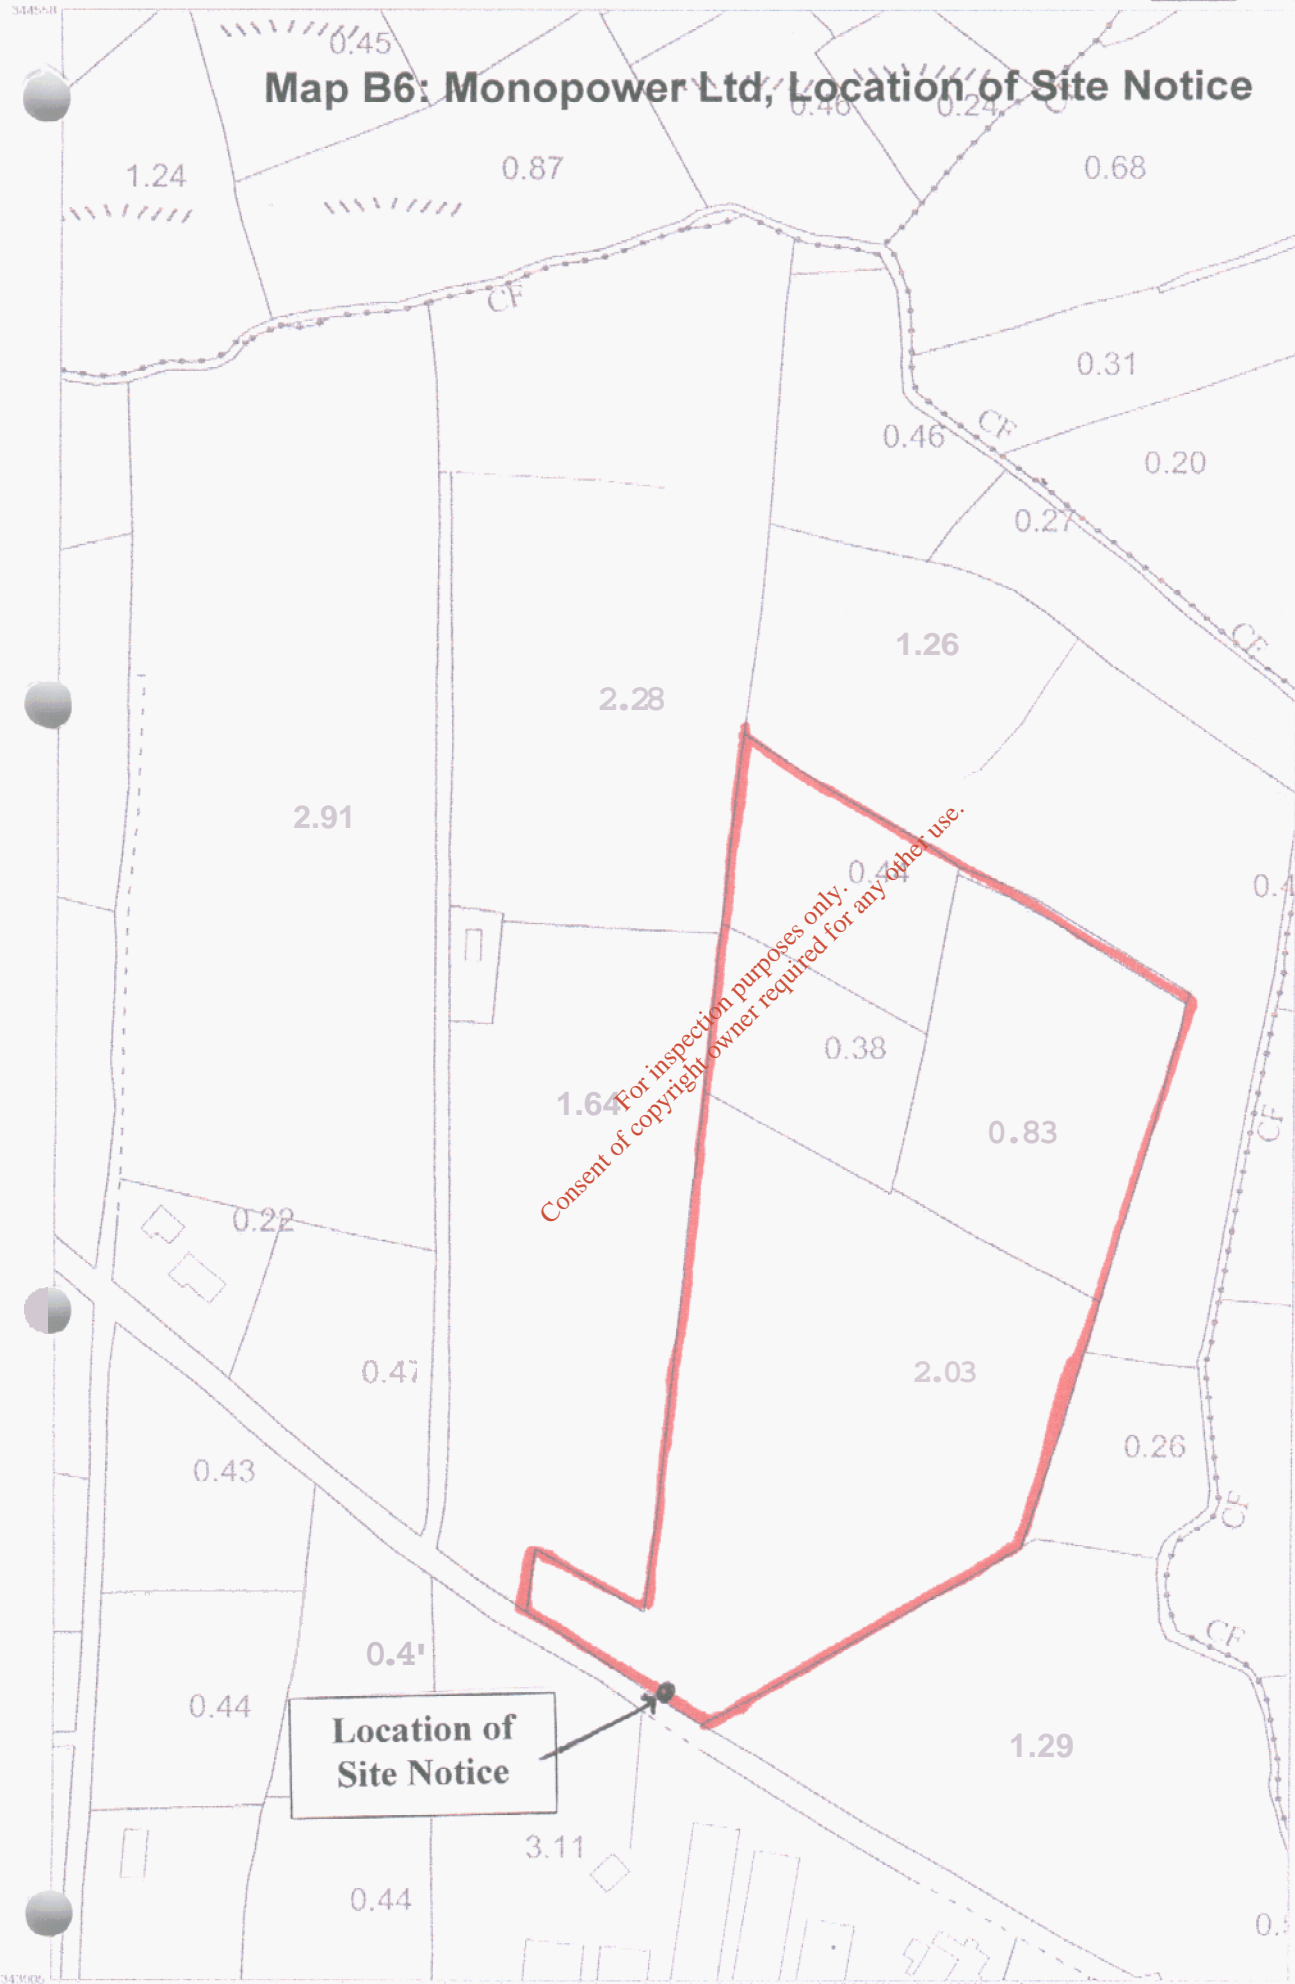

Printed and compiled by
Carte Office Solutions,
Cavan,
Farnham St,
Cavan

Sártaim atáigeadh
neamhdáil na cópáire
Shúilbéimeacht Ombáis
Éireann agus
Rialtas na hÉireann
Unauthorised reproduction
infringes Ordnance Survey
Ireland and Government
of Ireland copyright

Gach ceard cosamh
Ní ceadmáic aon chuid den
bealsacáin seo a chéileáil,
a atáigeadh ná a thairdear
in aon áire ná a aon
bhealach gan ceard i scríbhinn
rámh re ó uachtar
an chéileáil

All rights reserved
No part of this publication
may be copied, reproduced
or transmitted in any form
or by any means without the
prior written permission
of the copyright owners

© Shúilbéimeacht Ombáis Éireann 2
© Ordnance Survey Ireland, 2005



Scale: 1:2,500
Scale: 1:2,500



Plot Ref. No. 1068102_1_1
Plot Date 13-DEC-2005

FOR IAS
1857

Phone 049-3552676
or 086-3792701

PETS
FOR SALE

FREE - Free to good home. 3 black and white collie pups. 3 months old. Phone 086-8517198. Cremartin area.

FOR SALE - Lovely male donkey foal. Tel 087 2559127.

FOR SALE - Collie pups, good working strain. Phone 042 9741124.

FOR SALE - Pedigree Labrador pups for sale. IKC registered and vaccinated. €260. 047-80596 or 0868524284.

FOR SALE - Free to good home. Border Collie pups. Tel 087-2467853 or 087-6191719.

FOR SALE

Pure bred Golden Cocker Spaniel Pups

IKC registered and fully vaccinated
Ready to go in 2 weeks
Price €350
Make Ideal Xmas Gift

Ph. 087 6602610



FOR SALE

Golden Labrador Puppies
(Same as on Andrex ad on TV) wormed and parvo inoculated.
Parents can be seen.
Reg. I.K.C.
Tel 049-4338600 (087) 2113933

FOR SALE

Donkey Foal

Male, very quiet, €250
Ph. 087 6700807

IKC registered, Blue Roan, beautiful DUDS
Ph. 087 6991515
087 7767296

FOR SALE

PEDIGREE BLACK LABRADOR

14 months old, retrieving land and water, well shot over, fully inoculated, very obedient
Ph. 049 4338600
087 2113933

PUBLIC NOTICES

GRINDS AVAILABLE - In Maths to all levels in Monaghan town, one to one. Phone Don 77905.

GERMAN GRINDS AVAILABLE - All levels welcome, experienced masters qualified tutor. group rates available. Contact Eimear at 087 9123192 or 041 685 6223.

Piano and Keyboard Tuition
for all age groups, Beginners and Advanced. Playing for pleasure. Also preparation for Royal Irish Academy & Music Examinations in May 2006. New term commencing early January

Applicant, Castleblayney, Co. Monaghan

To: The Superintendent, The Garda Siochana, Divisional Headquarters, Carrickmacross, Co. Monaghan

And: The District Court Clerk, The District Court Office, The District Courthouse, Monaghan

APPLICATION TO THE ENVIRONMENTAL PROTECTION AGENCY FOR A WASTE LICENCE

Monopower Ltd, Killycarran, Emyvale, Co. Monaghan (National Grid Reference E263859, N343991) hereby gives notice that it intends to apply to the Environmental Protection Agency for a Waste Licence at the above location. The application is for a biomass combined heat and power plant which falls under Class 9 of the Fourth Schedule of the Waste Management Acts 1996 to 2003 "Use of any waste principally as a fuel or other means to generate energy". The plant will utilise up to 198,000 tonnes of spent mushroom compost, 155,000 tonnes of poultry litter and wood chips where available, on an annual basis to generate 22.5MW of electricity.

An Environmental Impact Statement will be submitted to the Agency with this application.

A copy of the application for a Waste Licence, the environmental impact statement and any further information relating to the application as may be furnished to the Agency in the course of the Agency's consideration of the application will, as soon as practicable after receipt by the Agency, be available for inspection or purchase at the headquarters of the Agency.

AN CHUIRT CHUARDA THE CIRCUIT COURT NORTHERN CIRCUIT COUNTY OF MONAGHAN

IN THE MATTER OF: THE LICENSING ACTS 1833 TO 1995

AND IN THE MATTER OF: THE COURTS (SUPPLEMENTARY PROVISIONS) ACT 1961

AND IN THE MATTER OF: THE LICENSING (REVISED) ACT 1962 SECTION 2 (1) AS AMENDED BY SECTION 23 OF THE INTOXICATING ACT 1967

AND IN THE MATTER OF: AN APPLICATION OF PATRICK FITZPATRICK

APPLICANT

NOTICE OF APPLICATION

TAKE NOTICE Patrick Fitzpatrick of Main Street, Rockcorry, in the County of Monaghan intends to apply to this Honourable Court sitting at the Courthouse, Monaghan, in the County of Monaghan on the 10th day of January 2006 at 10.30 o'clock in the forenoon or at the first available opportunity thereafter for a Certificate authorising the Applicant to receive a full seven day publican's on licence to sell intoxicating liquor for consumption on the premises situated at Main Street, Rockcorry, Co. Monaghan and known as "Fitzpatrick's" which said premises were licensed during the period of five years immediately before the date on which notice of this application was given. WHICH APPLICATION will be grounded upon the maps, plans and other documentation as may be relevant and upon such or other evidence as may be adduced.

Dated this 30th day of November 2005
Patrick Fitzpatrick.

Signed Seamus Mallon & Co. Solicitors, The Red House, Main Street, Castleblayney, Co. Monaghan.

To: The District Court Clerk, Licensing Office, Monaghan Court House, Co. Monaghan.

To: The County Registrar, Monaghan Court House, Monaghan, Co. Monaghan.

To: The Superintendent of an Garda Siochana, Monaghan, Co. Monaghan

To: The Sergeant in Charge, Garda Siochana, Rockcorry, Co. Monaghan

To: The Chief Fire Officer,

ROUTES COVERED!
Gift Vouchers Available

Contact Dermot Duffy
Phone (047) 83717
(042) 9749028
Mobile (086) 8357713

Safe Pass Course

Sat. 17th December
Hillgrove Hotel, Monaghan
Booking: Terry Sheridan
086 8374496

Many Thanks

A very sincere thanks to all my friends and colleagues, both past and present, who contributed so generously to my presentation on retirement from the staff of St. D a d s Hospital Complex

May I take this opportunity to wish all the Residents and Staff a Very Happy Christmas.

Best Wishes Bridie Corley.

POWER

School of Motoring

LEARN TO DRIVE CORRECTLY AND CONFIDENTLY

M.D.I.R. & I.D.T.A.

Approved Driving Instructors Contact 047-83089 anytime.

Gift Tokens Available

Lady Instructor Car & Truck Available For Tuition & Driving Test.

Getting Married 2006 Check Out

www.monaghanweddings.com

REGISTRATION OF TITLE ACT, 1964

Issue of new Land Certificate

An application has been received from the registered owner mentioned in the Schedule hereto for the issue of a Land Certificate in substitution for the original Land Certificate issued in respect of title lands specified in the Schedule which original Land Certificate stated to have been lost or inadvertently destroyed. A new Certificate will be issued unless notification is received in the Registry within twenty eight days from the date of publication of the Notice that the original Certificate is in existence and in the custody of some person other than the registered owner. Any such notification should state the grounds on which the Certificate is being held.

DATED THIS THE 6th DAY OF December 2005

Registrar of Titles.
Central Office,
Land Registry,
Chancery Street,
DUBLIN 7.

SCHEDULE


Registered owner(s): Kathleen McArdle
Address: Toome, Castleblayney, County Monaghan
County: Monaghan

www.emerald-kit-kat-klub.com


BIRTHDAY WISHES



HAPPY 18TH to the Stonebridge Babe

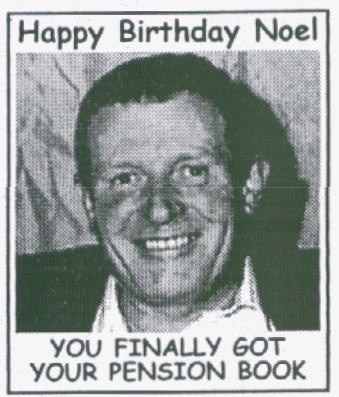


Happy Birthday Noel

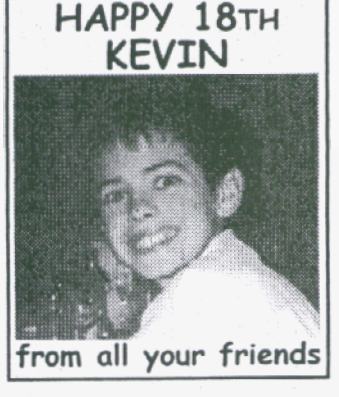

HAPPY 18TH KEVIN



Market Street Kid turns 18

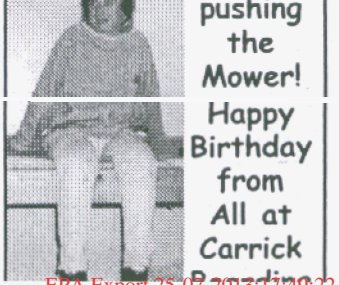

Keep pushing the Mower! Happy Birthday from All at Carrick

SE
7047

pep
5148

AREA
213

STONE
Limestone
Graded
as
06098

RUCK
582

**with Printer
canner
with bag**
tereo
95

Suite
dition
212

**Desk
Chair
binet
Guitar**
212

**IS OF
GE**
lara area
93286

FOR SALE

MONOPOWER Ltd
Killycarran
Emyvale
County Monaghan

15th December, 2005.

Planning section,
Monaghan County Council.
The Glen,
Monaghan.

Dear Sir/Madam,

We wish to advise you, pursuant to the Waste Management Acts, 1996 to 2003, Monopower Ltd., Killycarran, Emyvale, County Monaghan, (National Grid reference E263859, N343991), will make an application to the Environmental Protection Agency for a Waste Licence under the said Acts. This notice is by way of informing you as the activity is located in the functional area of Monaghan County Council.

The application is for a biomass combined heat and power plant which falls under Class 9 of the Fourth Schedule of the Waste Management Acts 1996 to 2003 "Use of any waste principally as a fuel or other means to generate energy". The plant will utilise up to 198,000 tonnes of spent mushroom compost, 155,000 tonnes of poultry litter and wood chips where available, on an annual basis to generate 22.5MW of electricity.

An Environmental Impact Statement will be submitted to the Agency with this application.

A copy of the application for a Waste Licence, the Environmental Impact Statement and any other information relating to the application as may be furnished to the Agency in the course of the Agency's consideration of the application will, as soon as practicable after receipt by the Agency, be available for inspection or purchase at the headquarters of the Agency.

Yours sincerely,


Aiden McCarron.

Attachment B7:

Type of Waste Activity: Brief Technical Description

The Principal Activity for which a waste licence is applied for by Monopower Ltd is; Class 9 of the Fourth Schedule of the Waste Management Acts 1996 to 2003, "Use of any waste principally as a fuel or other means to generate energy".

The activity proposed is a biomass combined heat and power plant (CHP). The biomass used will constitute Spent Mushroom Compost (SMC) and Poultry Litter (PL) predominantly, both of which are readily available in the region. The plant will also be designed to operate on Wood Chips (WC), where available.

The biomass plant when operating at full capacity will be capable of handling 353,000 tonnes of biomass per year. This will comprise 198,000 tonnes of SMC and 155,000 tonnes of PL.

The proposed plant will have a capacity to generate 22.5MW of electricity per annum, which will be sold to the national grid, with a small amount of usage on-site.

The activity to be carried out at this site can also be classified as co-incineration under directive 2000/76/EC on the incineration of waste. 'Co-incineration plant' is defined in point 5 of Article 3 of this directive as;

"any stationary or mobile plant whose main purpose is the generation of energy or production of material products and;

- which used waste as a regular or additional fuel; or
- in which waste is thermally treated for the purpose of disposal.

If co-incineration takes place in such a way that the main purpose of the plant is not the generation of energy or the production of material products but rather the thermal treatment of waste, the plant shall be regarded as an incineration plant within the meaning of point 4 (of article 3 of the directive).

Therefore Monopower Biomass CHP plant is a co-incineration plant as it is a stationary plant, whose main purpose is the generation of energy and which uses waste as a regular fuel. This definition of co-incineration also equates to the principal activity stipulated in this waste licence application i.e. Class 9 of the Fourth Schedule "Use of any waste principally as a fuel or other means to generate energy".

Under Directive 2000/76/EC therefore the activity is not defined as an incineration plant.