


100mm

100mm

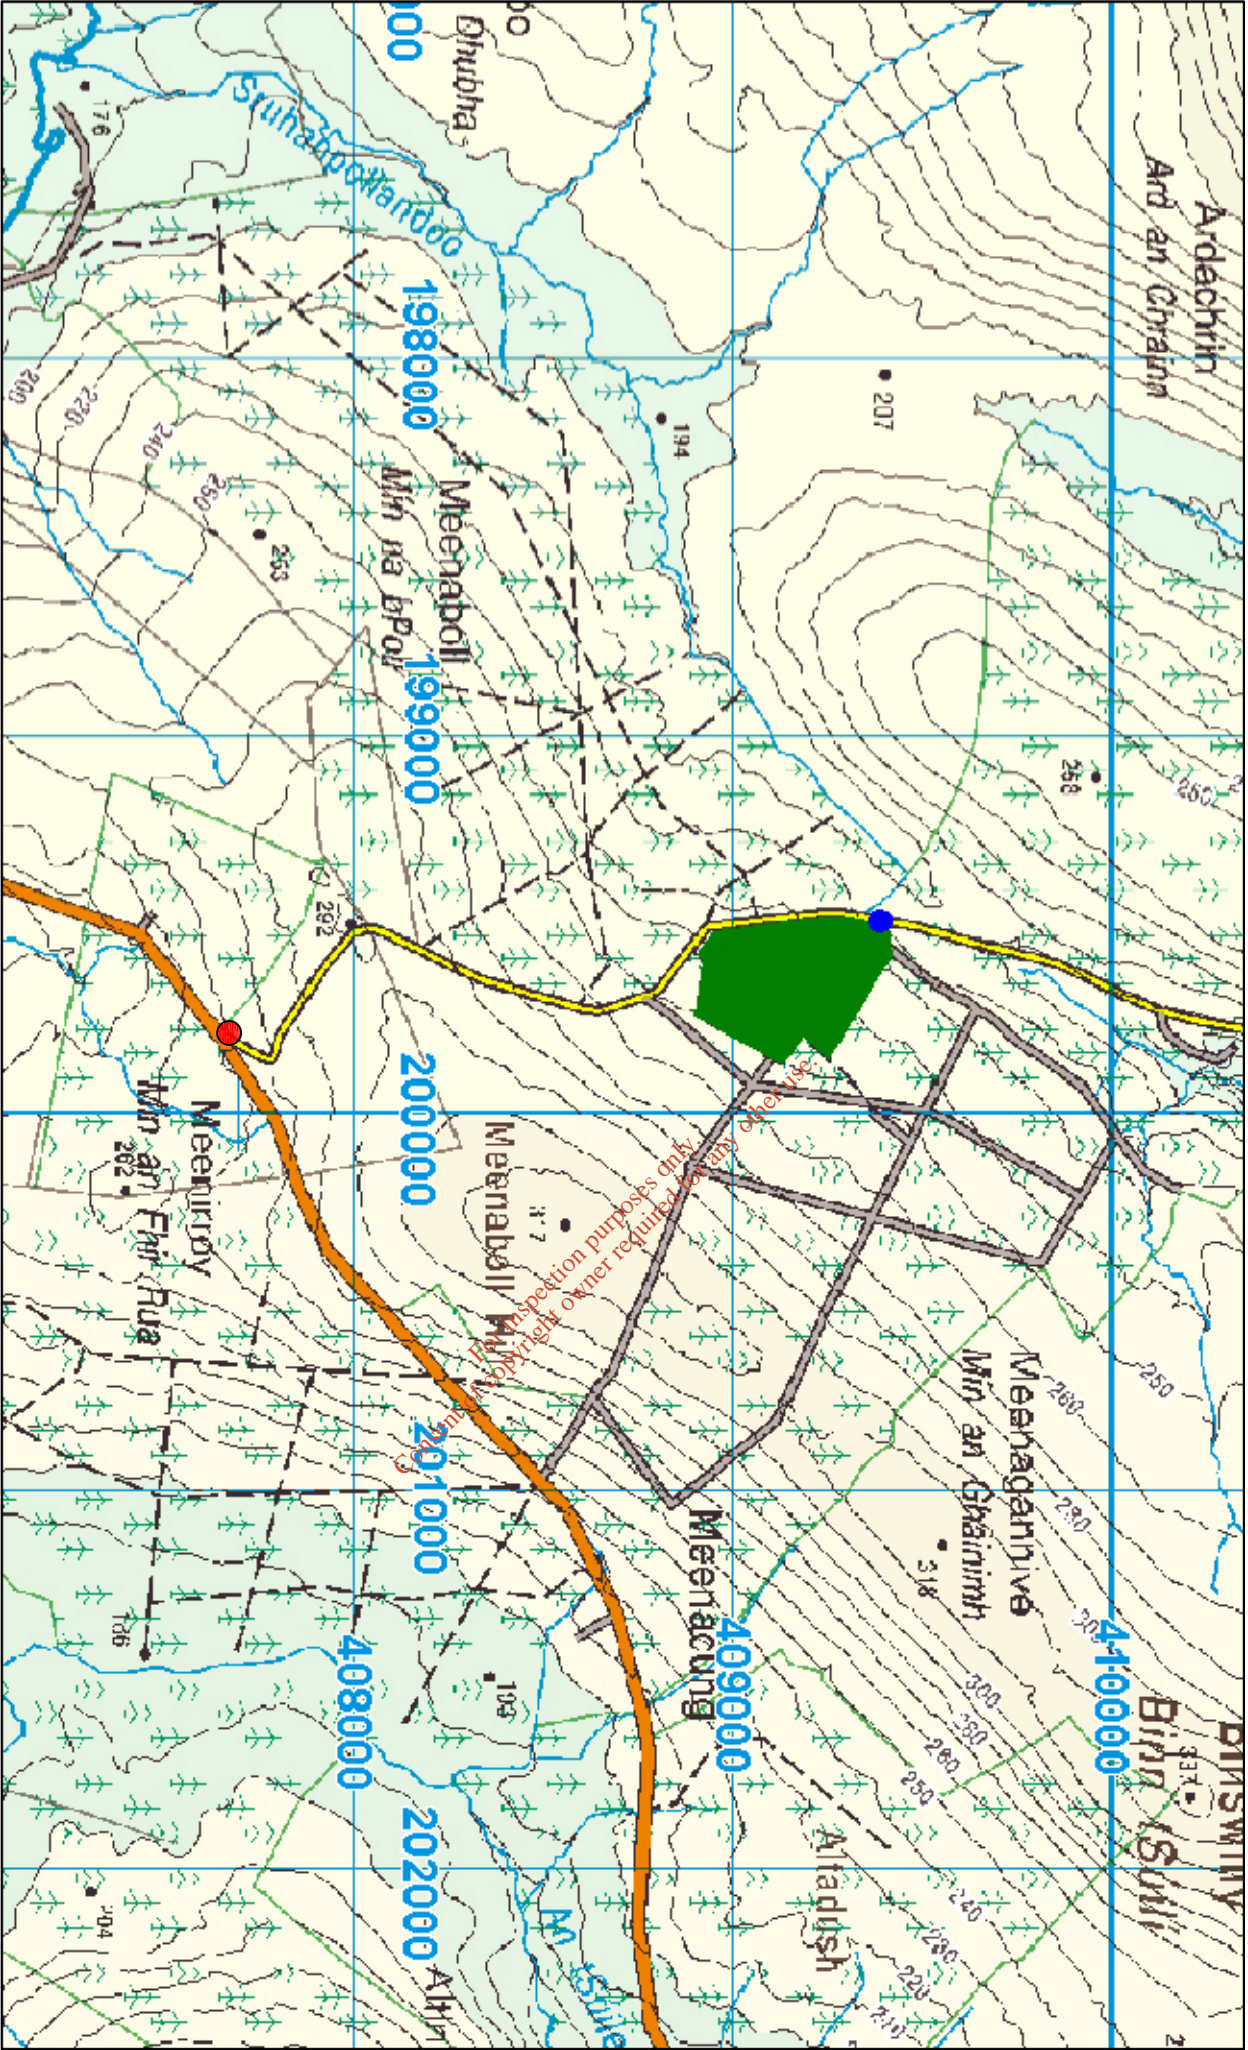

NOTES

- KEYS:
- SITE LOCATION
 - SITE ENTRANCE
 - SITE NOTICE LOCATION

REV	DESCRIPTION	BY	CHECK	DATE	DATE
DRAWN BY D.H. DATE AUG 05		CHECK BY A.M.G. DATE AUG 05		APPROVED D.D. DATE AUG 05	
PLOT SCALE 1:20000		SCHEDULES		SHEET SIZE A3	
CLIENT DONEGAL COUNTY COUNCIL					
PROJECT MEENABOLL WASTE LICENCE APPLICATION					
TITLE SITE NOTICE LOCATION					
<p style="text-align: center;">RPS Kirk McClure Morton CONSULTING ENGINEERS</p> <p>ELMWOOD HOUSE 74 BOURCHER ROAD BELFAST BT12 6RZ</p> <p style="text-align: right;">TEL: 028 9086 7914 FAX: 028 9086 8286 www.rpsmccluremorton.com</p>					
ARCHITECT		DWG. STATUS			
DRAWING No. 5234.50/25		PRELIM. <input checked="" type="checkbox"/>			
REVISION		TENDER <input type="checkbox"/>			
		CONST. <input type="checkbox"/>			
		RECORD <input type="checkbox"/>			

© ORDNANCE SURVEY IRELAND/GOVERNMENT OF IRELAND
ORDNANCE SURVEY LICENCE NO.EN 0029304