



EXISTING ROAD CARRIAGEWAY
SCALE 1:50

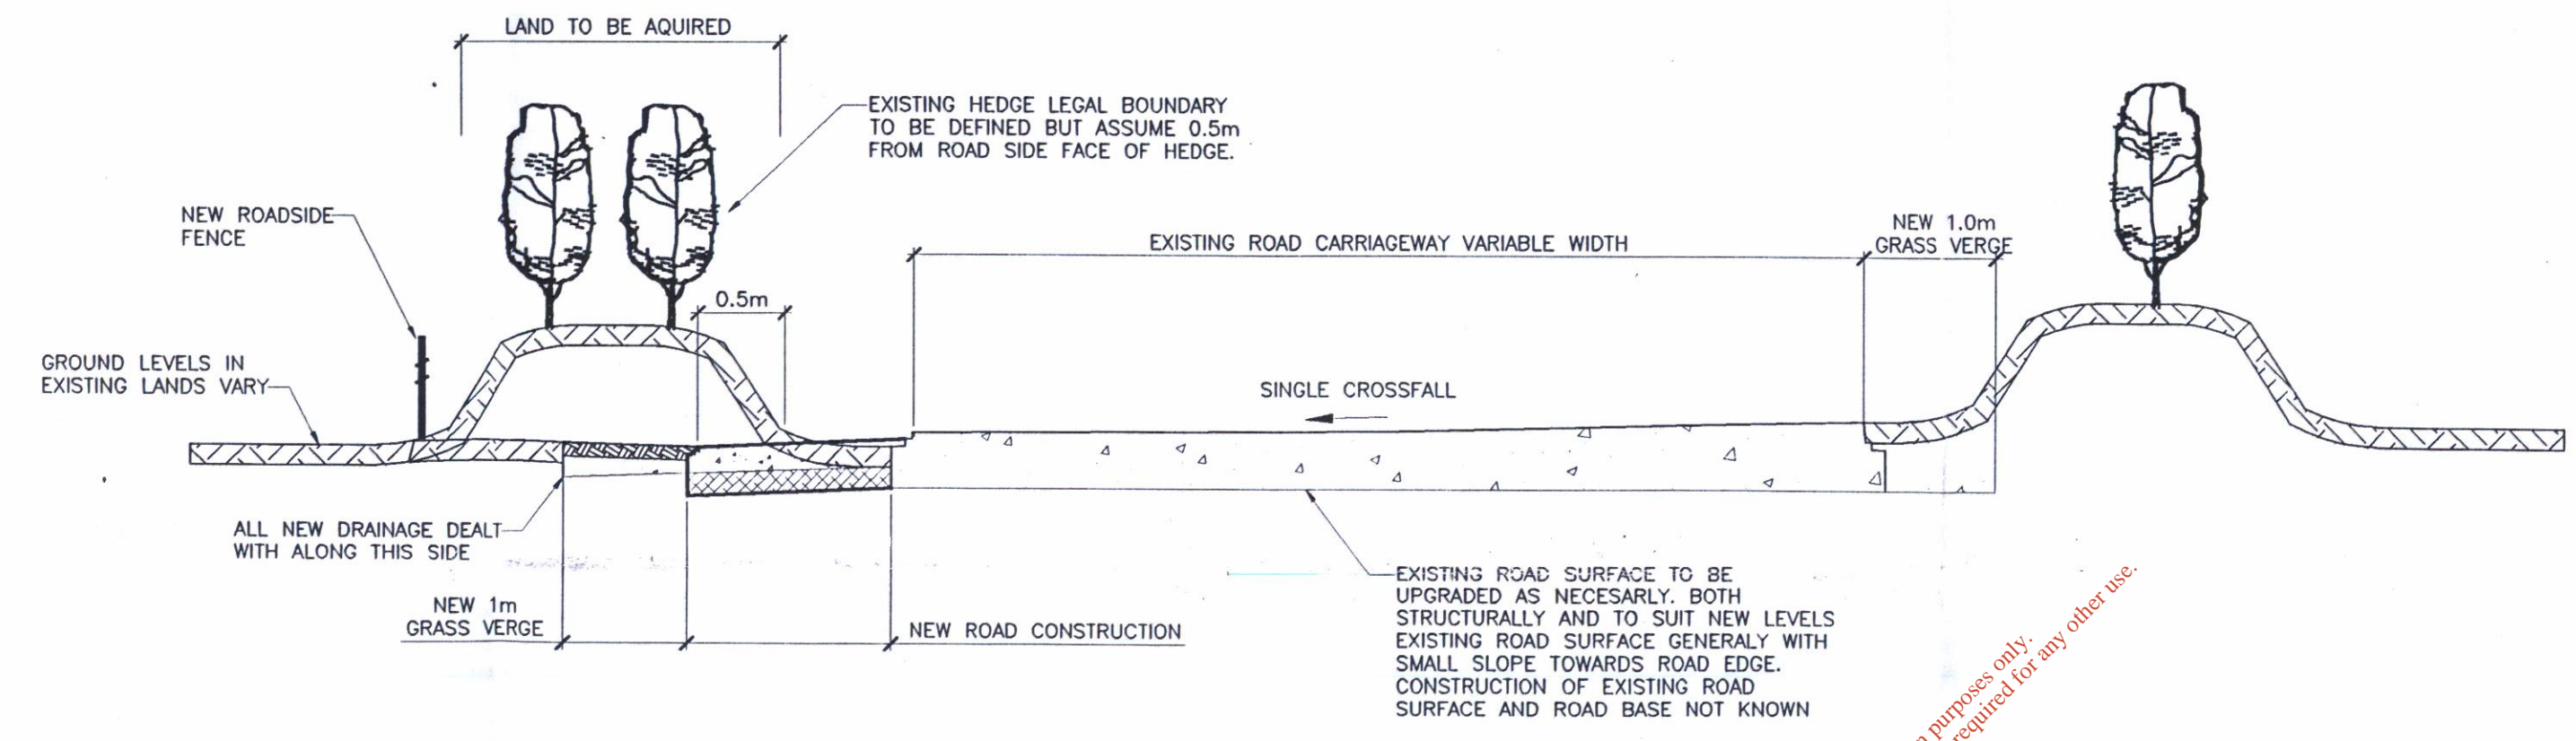

OPTION (A)
ROAD WIDENING TO ONE SIDE
OF THE EXISTING CARRIAGEWAY
SCALE 1:50

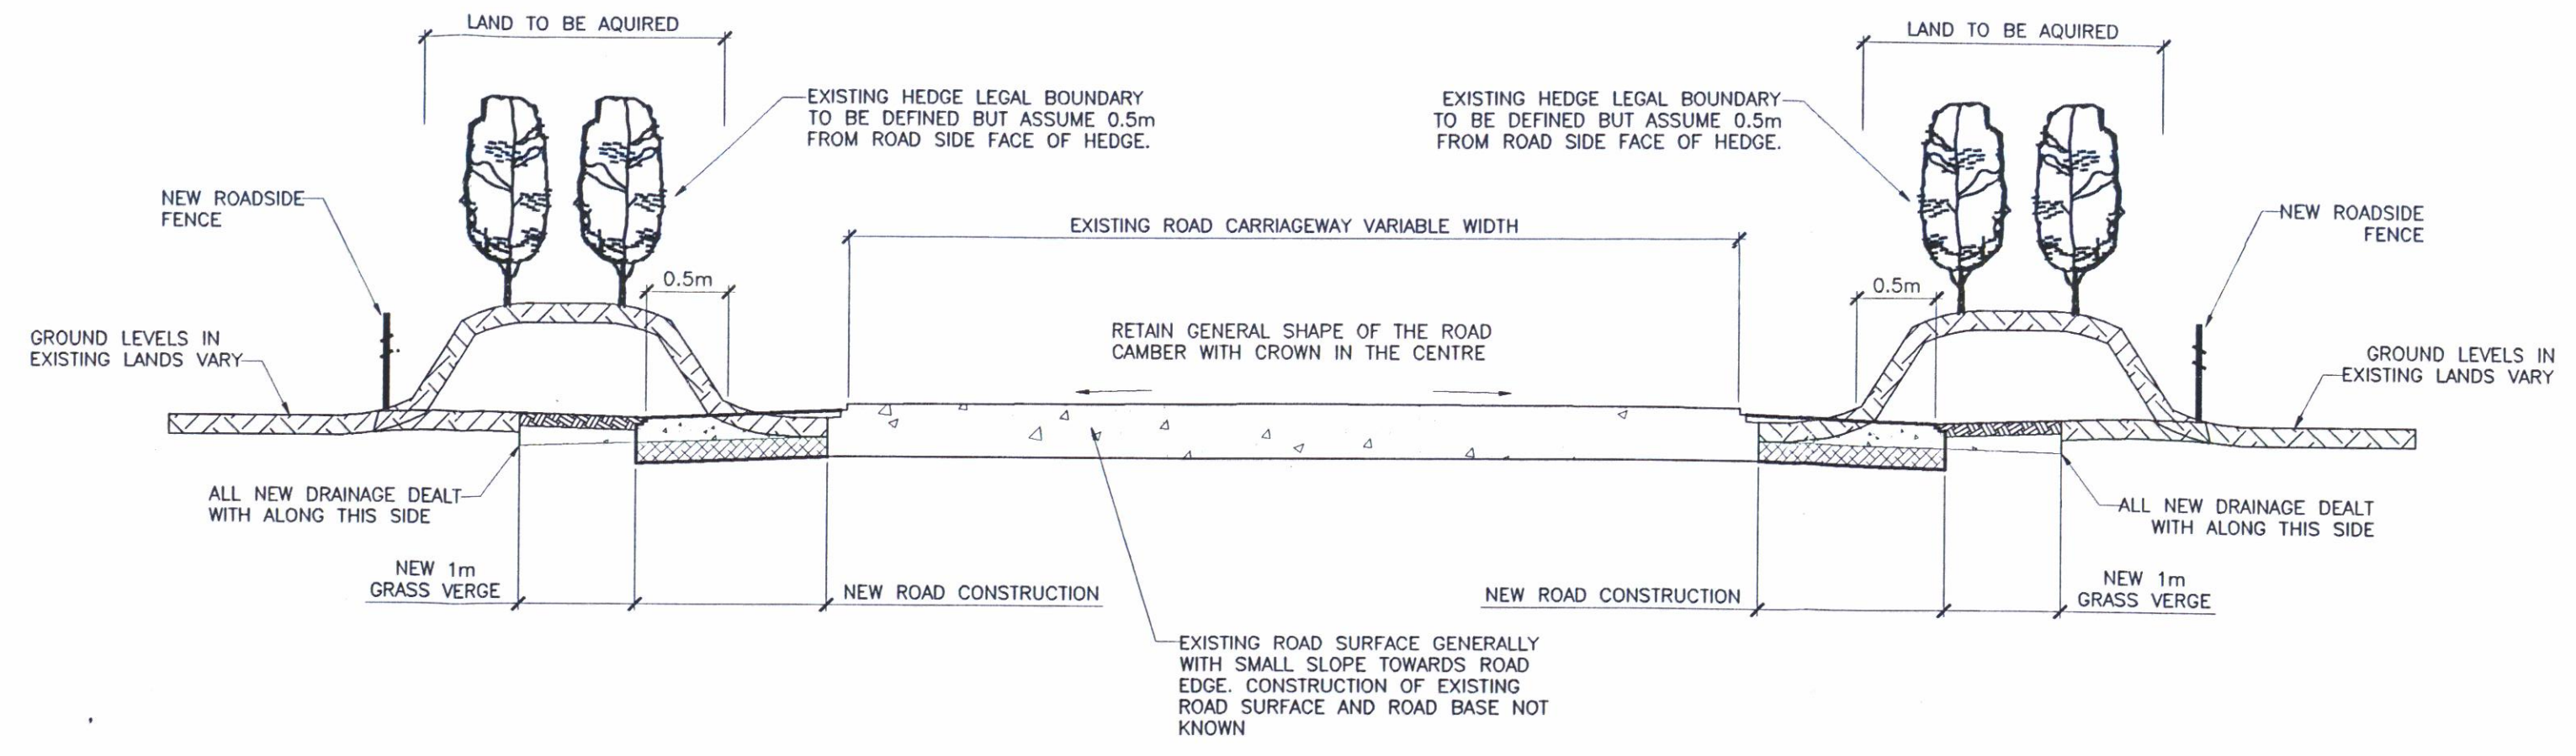

OPTION (B)
ROAD WIDENING TO EACH SIDE
OF THE EXISTING CARRIAGEWAY
SCALE 1:50

For information purposes only. Amount of copyright owned required for any other use.

NO PART OF THIS DRAWING MAY BE REPRODUCED OR TRANSMITTED IN ANY FORM OR STORED IN ANY RETRIEVAL SYSTEM OF ANY NATURE WITHOUT THE WRITTEN PERMISSION OF MALONE O'REGAN CONSULTING ENGINEERS AS COPYRIGHT HOLDER EXCEPT AS AGREED FOR USE ON THE PROJECT FOR WHICH THE DRAWING WAS ORIGINALLY ISSUED.

A. THIS DRAWING SHALL BE READ IN CONJUNCTION WITH ALL RELEVANT ENGINEERS, ARCHITECTS AND SPECIALISTS DRAWINGS AND SPECIFICATION.

B. ALL DIMENSIONS IN mm UNLESS NOTED.

C. DO NOT SCALE DIMENSIONS.

D. THE CONTRACTOR SHALL CHECK ALL DIMENSIONS PRIOR TO COMMENCEMENT OF CONSTRUCTION. DISCREPANCIES SHALL BE REPORTED TO THIS OFFICE IN WRITING.

NOTES:

ENVIRONMENTAL
PROTECTION AGENCY
20 DEC 2005

Rev	Description	Date	Drwn	Chkd
P1	ISSUED FOR PLANNING	03/05/05	SE	FM
P	ISSUED FOR PLANNING	14/04/05	DK	RJS



MALONE O'REGAN
CONSULTING ENGINEERS

2B Richview Office Park,
Clonskeagh,
DUBLIN 14.

Tel: +353 1 260 2655
Fax: +353 1 260 2660
Email: info@morca.ie

St. Catherine's House,
Catherine Street
WATERFORD

Tel: +353 51 876 855
Fax: +353 51 876 828
Email: info@waterford.morca.ie

Client MONOPOWER BIOMASS		Drawing		
Job UPGRADING OF COUNTY ROAD IN CO. MONAGHAN: N2 NEAR EMYVALE TO R186 NEAR TYDAVNET		GENERAL ARRANGEMENT OF TYPICAL ROAD CROSS SECTIONS		
Job Number	Drawing Number	Revision	Sht. Size	Scale
05006	106	P1	A1	1:50
Date	Drwn	Engineer		
APR '05	DK	FM		