


NO PART OF THIS DRAWING MAY BE REPRODUCED OR TRANSMITTED IN ANY FORM OR STORED IN ANY RETRIEVAL SYSTEM OF ANY NATURE WITHOUT THE WRITTEN PERMISSION OF MALONE O'REGAN CONSULTING ENGINEERS AS COPYRIGHT HOLDER EXCEPT AS AGREED FOR USE ON THE PROJECT FOR WHICH THE DRAWING WAS ORIGINALLY ISSUED.


- A. THIS DRAWING SHALL BE READ IN CONJUNCTION WITH ALL RELEVANT ENGINEERS, ARCHITECTS AND SPECIALISTS DRAWINGS AND SPECIFICATION.
- B. ALL DIMENSIONS IN mm UNLESS NOTED.
- C. DO NOT SCALE DIMENSIONS.
- D. THE CONTRACTOR SHALL CHECK ALL DIMENSIONS PRIOR TO COMMENCEMENT OF CONSTRUCTION. DISCREPANCIES SHALL BE REPORTED TO THIS OFFICE IN WRITING.

NOTES:

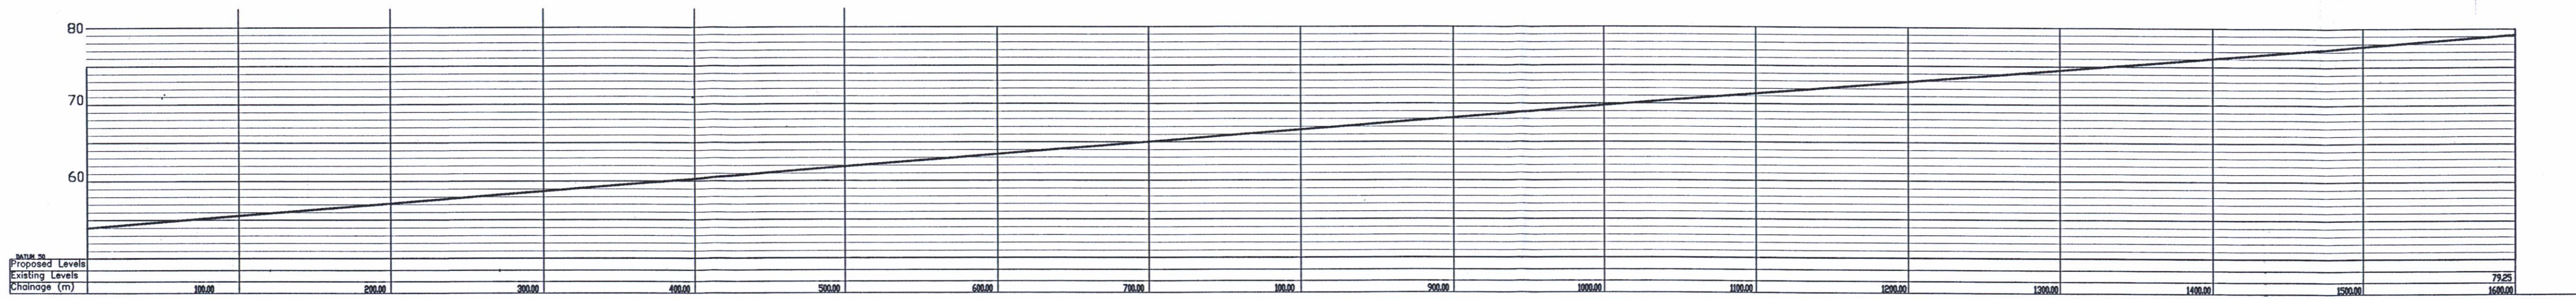


**SECTION 1 (0 TO 1500)**

HORIZONTAL SCALE 1:2500  
VERTICAL SCALE 1:500

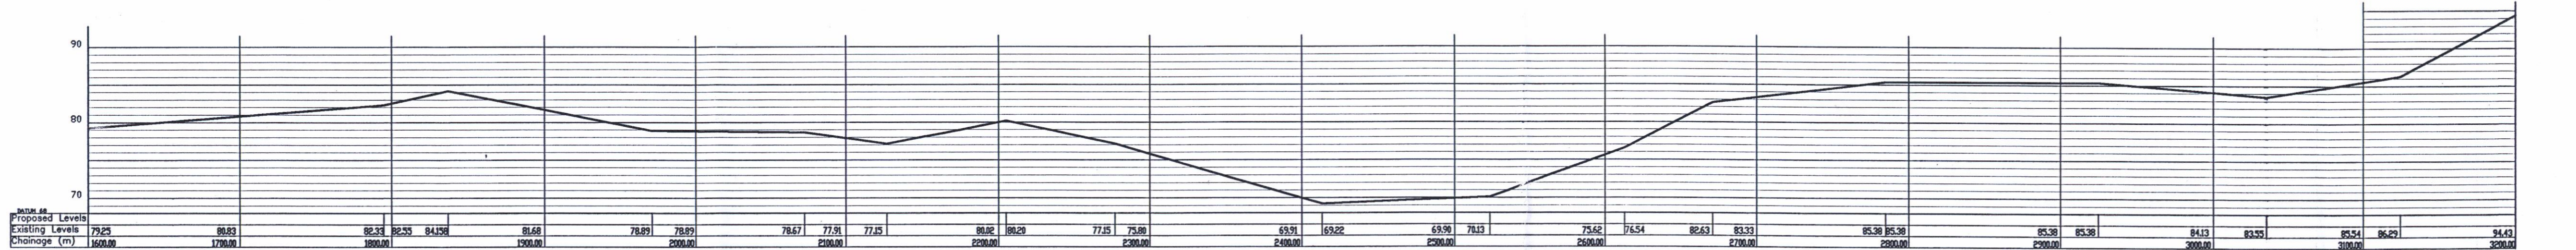


**SECTION 2 (1500 TO 3000)**

HORIZONTAL SCALE 1:2500  
VERTICAL SCALE 1:500

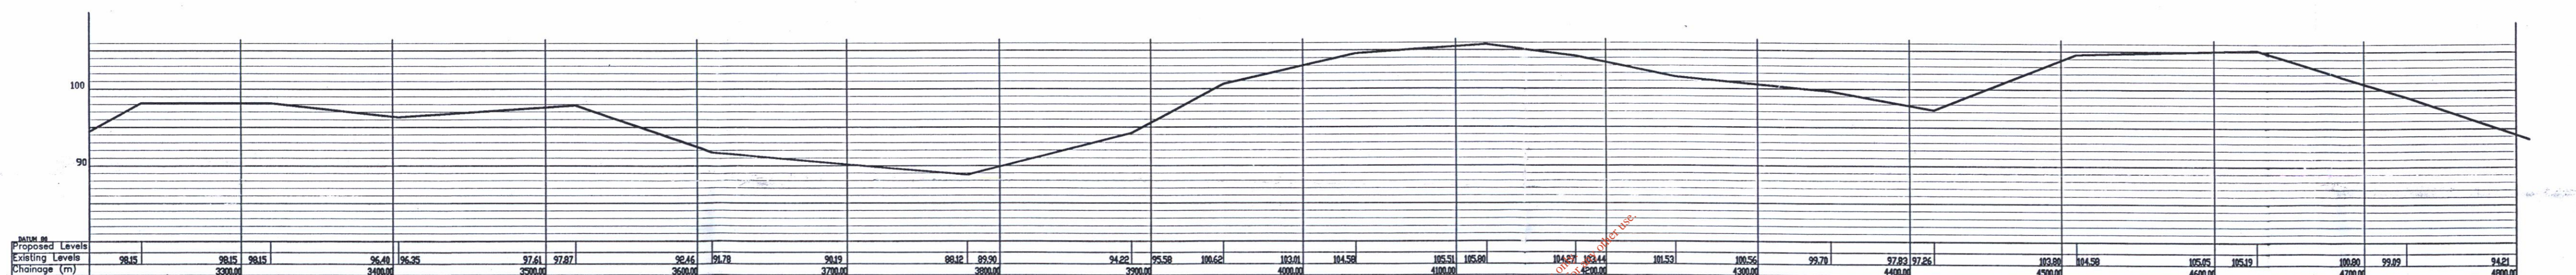


**SECTION 3 (3000 TO 4500)**

HORIZONTAL SCALE 1:2500  
VERTICAL SCALE 1:500

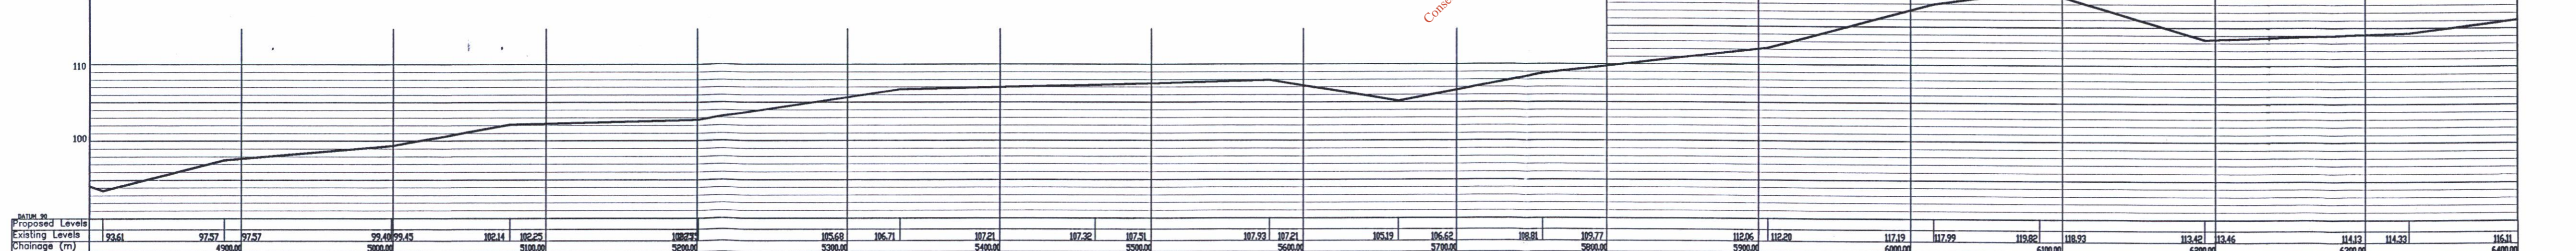

**SECTION 4 (4500 TO 6000)**

HORIZONTAL SCALE 1:2500  
VERTICAL SCALE 1:500

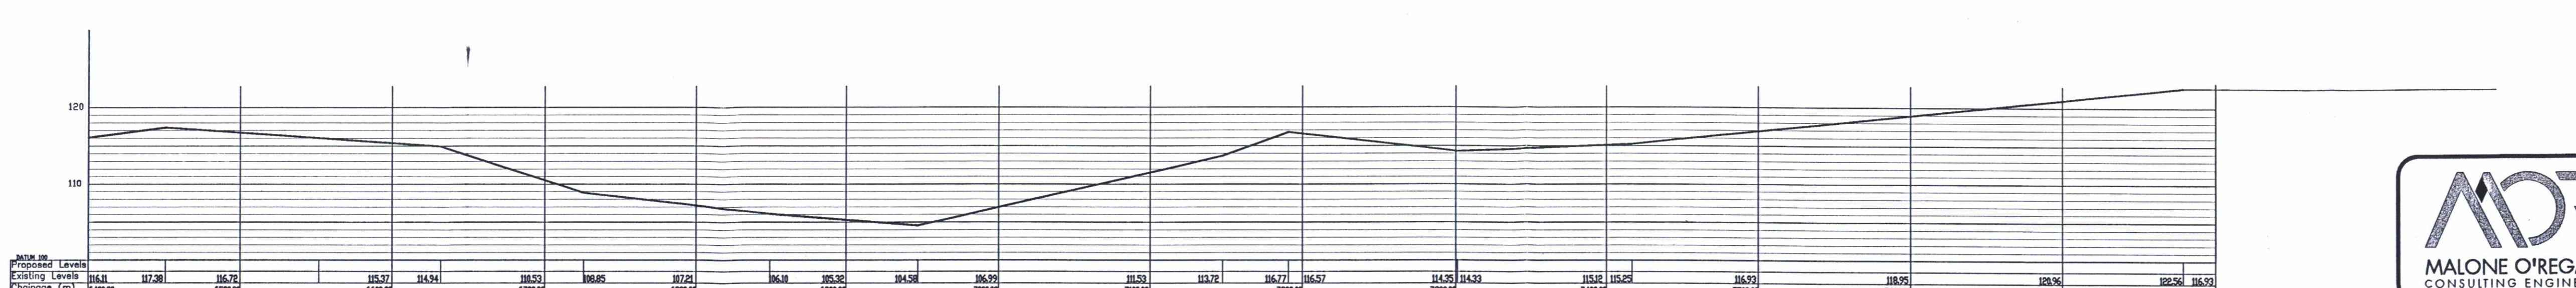

**SECTION 5 (6000 TO 7500)**

HORIZONTAL SCALE 1:2500  
VERTICAL SCALE 1:500

For inspection purposes only. Not for construction. Content of copyright owned by Malco Engineering Ltd.

ENVIRONMENTAL PROTECTION AGENCY  
20 DEC 2005

Rev	Description	Date	Drwn	Chkd
P1	ISSUED FOR PLANNING	03/05/05	SE	FM
P	ISSUED FOR PLANNING	14/04/05	GC	FM

2B Richview Office Park,  
Clonskeagh,  
DUBLIN 14.

Tel: +353 1 260 2655  
Fax: +353 1 260 2660  
Email: info@morco.ie

St. Catherine's House,  
Catherine Street  
WATERFORD

Tel: +353 51 876 855  
Fax: +353 51 876 828  
Email: info@waterford.morco.ie

Client <b>MONOPOWER BIOMASS</b>		Drawing	
Job <b>UPGRADING OF COUNTY ROAD IN CO. MONAGHAN, N2 NEAR EMYVALE TO R186 NEAR TYDAVNET</b>		<b>LONGITUDINAL SECTIONS</b>	
Job Number <b>05006</b>	Drawing Number <b>107</b>	Revision <b>P1</b>	Sht. Size <b>A1</b>
Scale <b>AS SHOWN</b>	Date <b>MAR '04</b>	Drawn <b>GC</b>	Engineer <b>FM</b>