

Client: Bord na Mona,
Energy Limited,
Leabeg, Tullamore,
Co. Offaly.

Project: Ash Repository at
Clonreen, Clonbulloge,
Co. Offaly.



Title: **Site Layout Plan.**

SCALE: 1 – 2500.

Drawn: E. Moher. Checked: D. Wynne.

Date: July. 05. Drg. No. 2401057-1b.

CLONREEN BOG,
BORD NA MONA MILLED PEAT
PRODUCTION BOG.

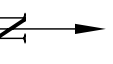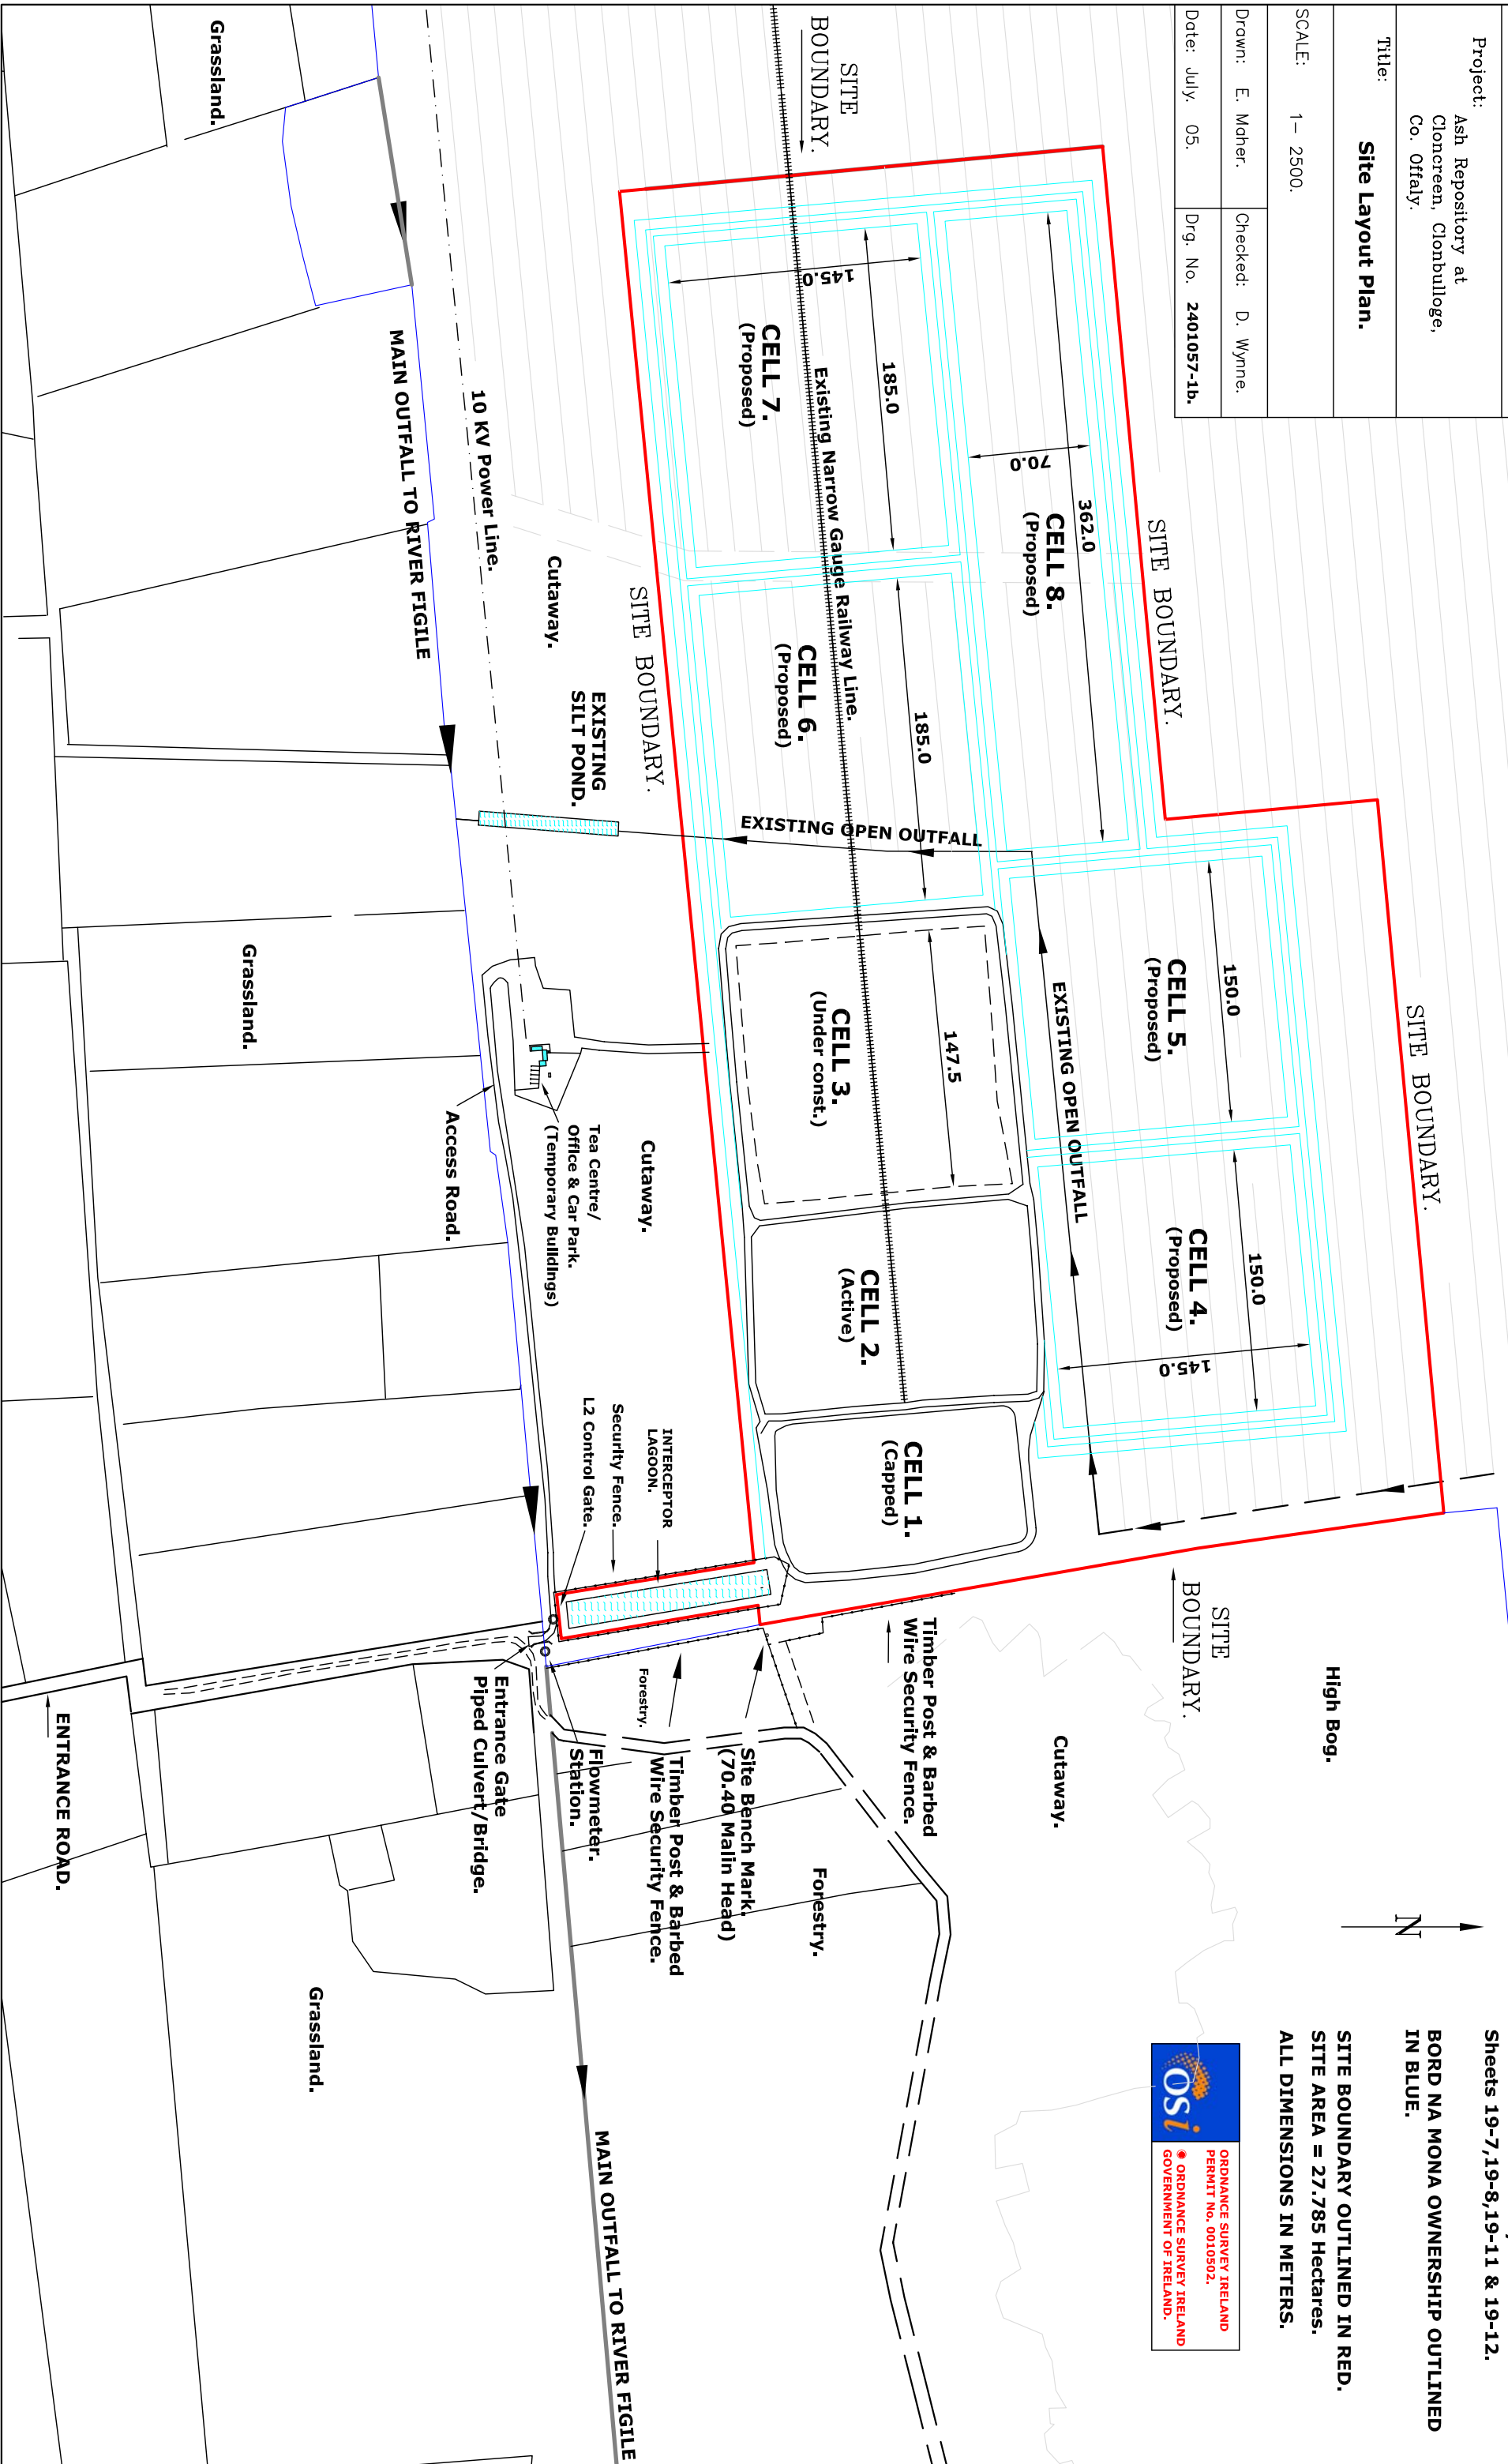

O.S. Reference Offaly 25"
Sheets 19-7,19-8,19-11 & 19-12.

BORD NA MONA OWNERSHIP OUTLINED
IN BLUE.

SITE BOUNDARY OUTLINED IN RED.
SITE AREA = 27.785 Hectares.
ALL DIMENSIONS IN METERS.

