


LAYOUT PLAN

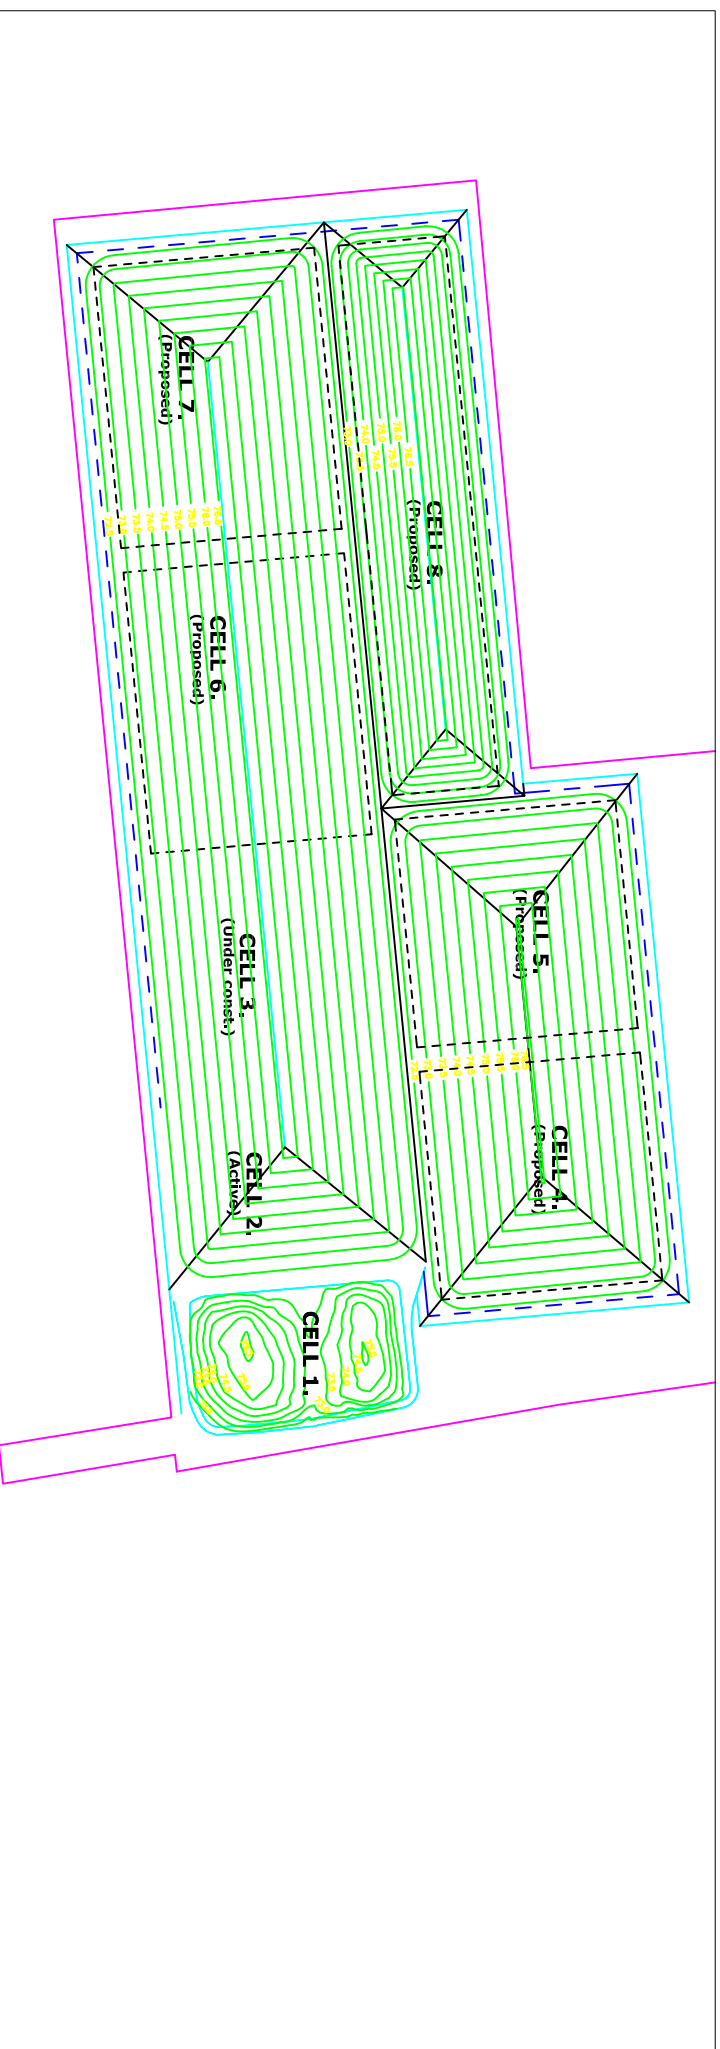

LAYOUT PLAN SHOWING  
CAPPING CONTOURS

|   |         |                                  |    |    |
|---|---------|----------------------------------|----|----|
| C | SEP '04 | PLAN AMENDED, CAP CONTOURS ADDED | AM | RG |
|---|---------|----------------------------------|----|----|

| No | Date    | Description               | By | Chkd |
|----|---------|---------------------------|----|------|
| 1  | NOV '02 | PLAN AND SECTION REVISION | AM | RG   |

→ DO NOT SCALE, USE WRITTEN DIMENSIONS ONLY →

**MOLONY & MILLAR**  
 Consulting Civil & Structural Engineers  
 Riverbank House Dublin Road  
 Clonoreen, Clonbulloge, Co. Offaly  
 Telephone: 01 4830211 Fax: 01 4830215  
 Email: info@molonymillar.ie  
 Member of the Association of Consulting Engineers of Ireland

**Client**  
 BORD NA MONA  
 ENERGY LIMITED.

**Project Title**  
 ASH REPOSITORY SITE AT  
 CLONOREEN, CLONBULLOGE, CO. OFFALY.

**Drawing Title**  
 DETAIL OF CAPPING CONTOURS  
 AND S.W. DRAINAGE

**Architect**  
 Drawing Status : CONSTRUCTION

|        |         |                     |         |             |      |
|--------|---------|---------------------|---------|-------------|------|
| Scale  | Date    | Drawn               | Checked | Drawing No. | Rev. |
| 1:2500 | 007 '05 | J. Wick & M. O'Neil | AM      | 2401057-4   |      |