
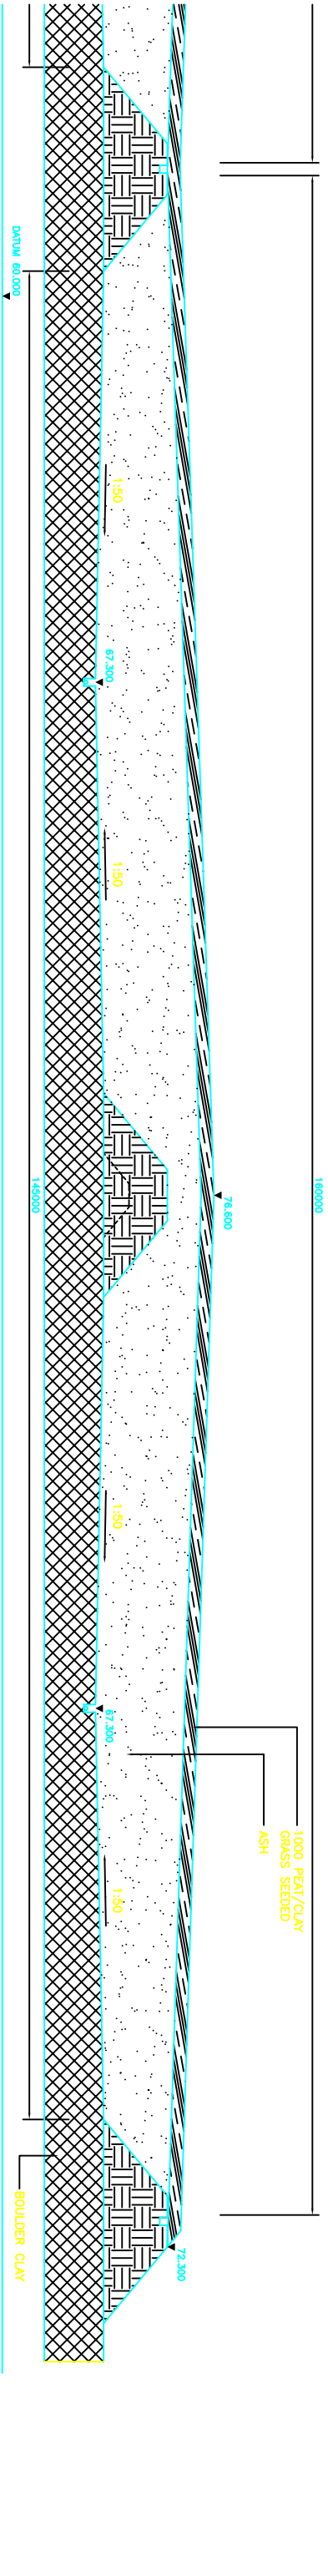


Figured dimensions only to be taken
All dimensions to be checked on
site.
Contractors to be informed of any
discrepancies before work proceeds.
NOTE
ALL LEVELS ARE TO MAIN HEAD
DATUM.
REFER TO DWG. NO. 2401057-4 FOR
PLAN SHOWING SECTION POSITIONS.

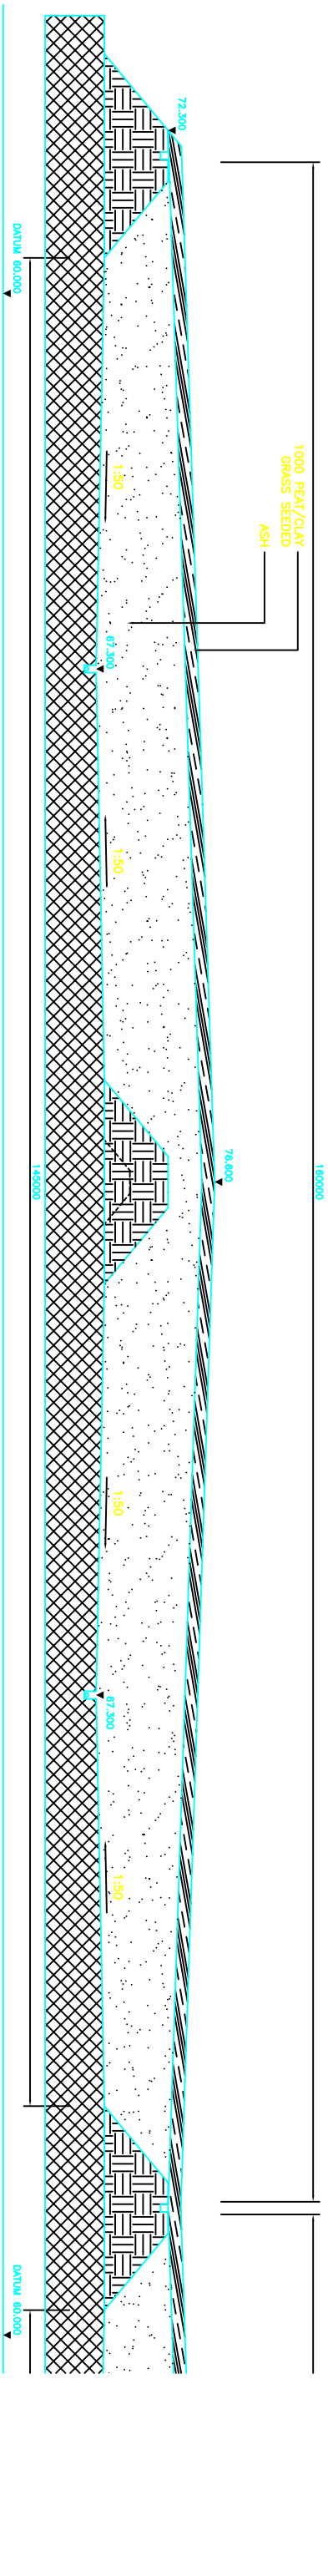

SECTION B-B
(CONTINUED)

Rev	Date	Description	By	Chkd

MOLONEY & MILLAR
Consulting Civil & Structural Engineers
Riverside House Dublin
Ballyboden Road
Dublin 24
Telephone: 01 4830211 Fax: 01 4830215
Email: info@moloneymillar.ie
Member of the Association of Consulting Engineers of Ireland

Client
**BORD NA MONA
ENERGY LIMITED**

Project Title
**ASH REPOSITORY SITE AT
CLONGREEN, CLONBULLLOGE, CO. OFFALY**

Drawing Title
SECTIONS A-A & B-B

Architect
Drawing Status : CONSTRUCTION

Scale	Date	Drawn	Checked	Drawing No.	Rev.
1:250	007 '02	CHD	CHD	2401057-5	

© 2002 Moloney & Millar

Rev	Date	Description	By	Chkd
A	SEP '03	SECTION REVISED & EXTENDED	MR	RS