

LEGEND

- UTILITY
- BUSINESS
- HOUSE
- FARM
- UTILITY NOTIFIED
- BUSINESS NOTIFIED
- HOUSE NOTIFIED
- FARM NOTIFIED
- APPLICATION SITE BOUNDARY
- NATIONAL SECONDARY ROUTE
- REGIONAL ROAD
- MINOR ROAD
- TOWNLAND BOUNDARY
- - - 500m OFFSET FROM BOUNDARY
- MAJOR WATER COURSE
- MINOR WATER COURSE
- ①A QUADRANT NUMBER
- ▨ FORMER OR EXISTING SAND AND GRAVEL PITS

GRID REFERENCE
E=291269 N=195386


ORDNANCE SURVEY IRELAND
LICENCE NUMBER
AR0056004

Issue Date:		
No.	Date	Description
A	MAR. '04	WASTE LICENCE APPLICATION
Surveyed by: Environment & Resource Management Ltd.		
Client: BROWNFIELD RESTORATION IRELAND LTD. WHITESTOWN LOWER, CO. WICKLOW		
Project: PROPOSED INTEGRATED WASTE MANAGEMENT FACILITY		
Title of Figure: RESIDENTS NOTIFIED ON 20 FEB 2004 OF PROPOSED DEVELOPMENT.		
Scale:	1:10,000 A3	Fig. No.
		FIG. 3.5.2
Drawn:	AS	Job No.
		03.116
Approved:	GP	
Prepared by: Environment & Resource Management Ltd. NO. 3 TARA COURT, DUBLIN RD., NAAS, CO. KILDARE TELEPHONE 045 874111 FAX 045 874540		



LEGEND

- NATIONAL SECONDARY ROUTE
- MINOR ROAD
- MAIN WATER COURSE
- MINOR WATER COURSE
- APPLICATION SITE BOUNDARY
- ESCARPMENT IN QUATERNARY SEDIMENT
- IRISH SEA BASIN TILL - CHERT DERIVED
- TILL WITH GRAVELS - CHERT DERIVED
- BEDROCK WITHIN 1m OF SURFACE
- ALLUVIUM

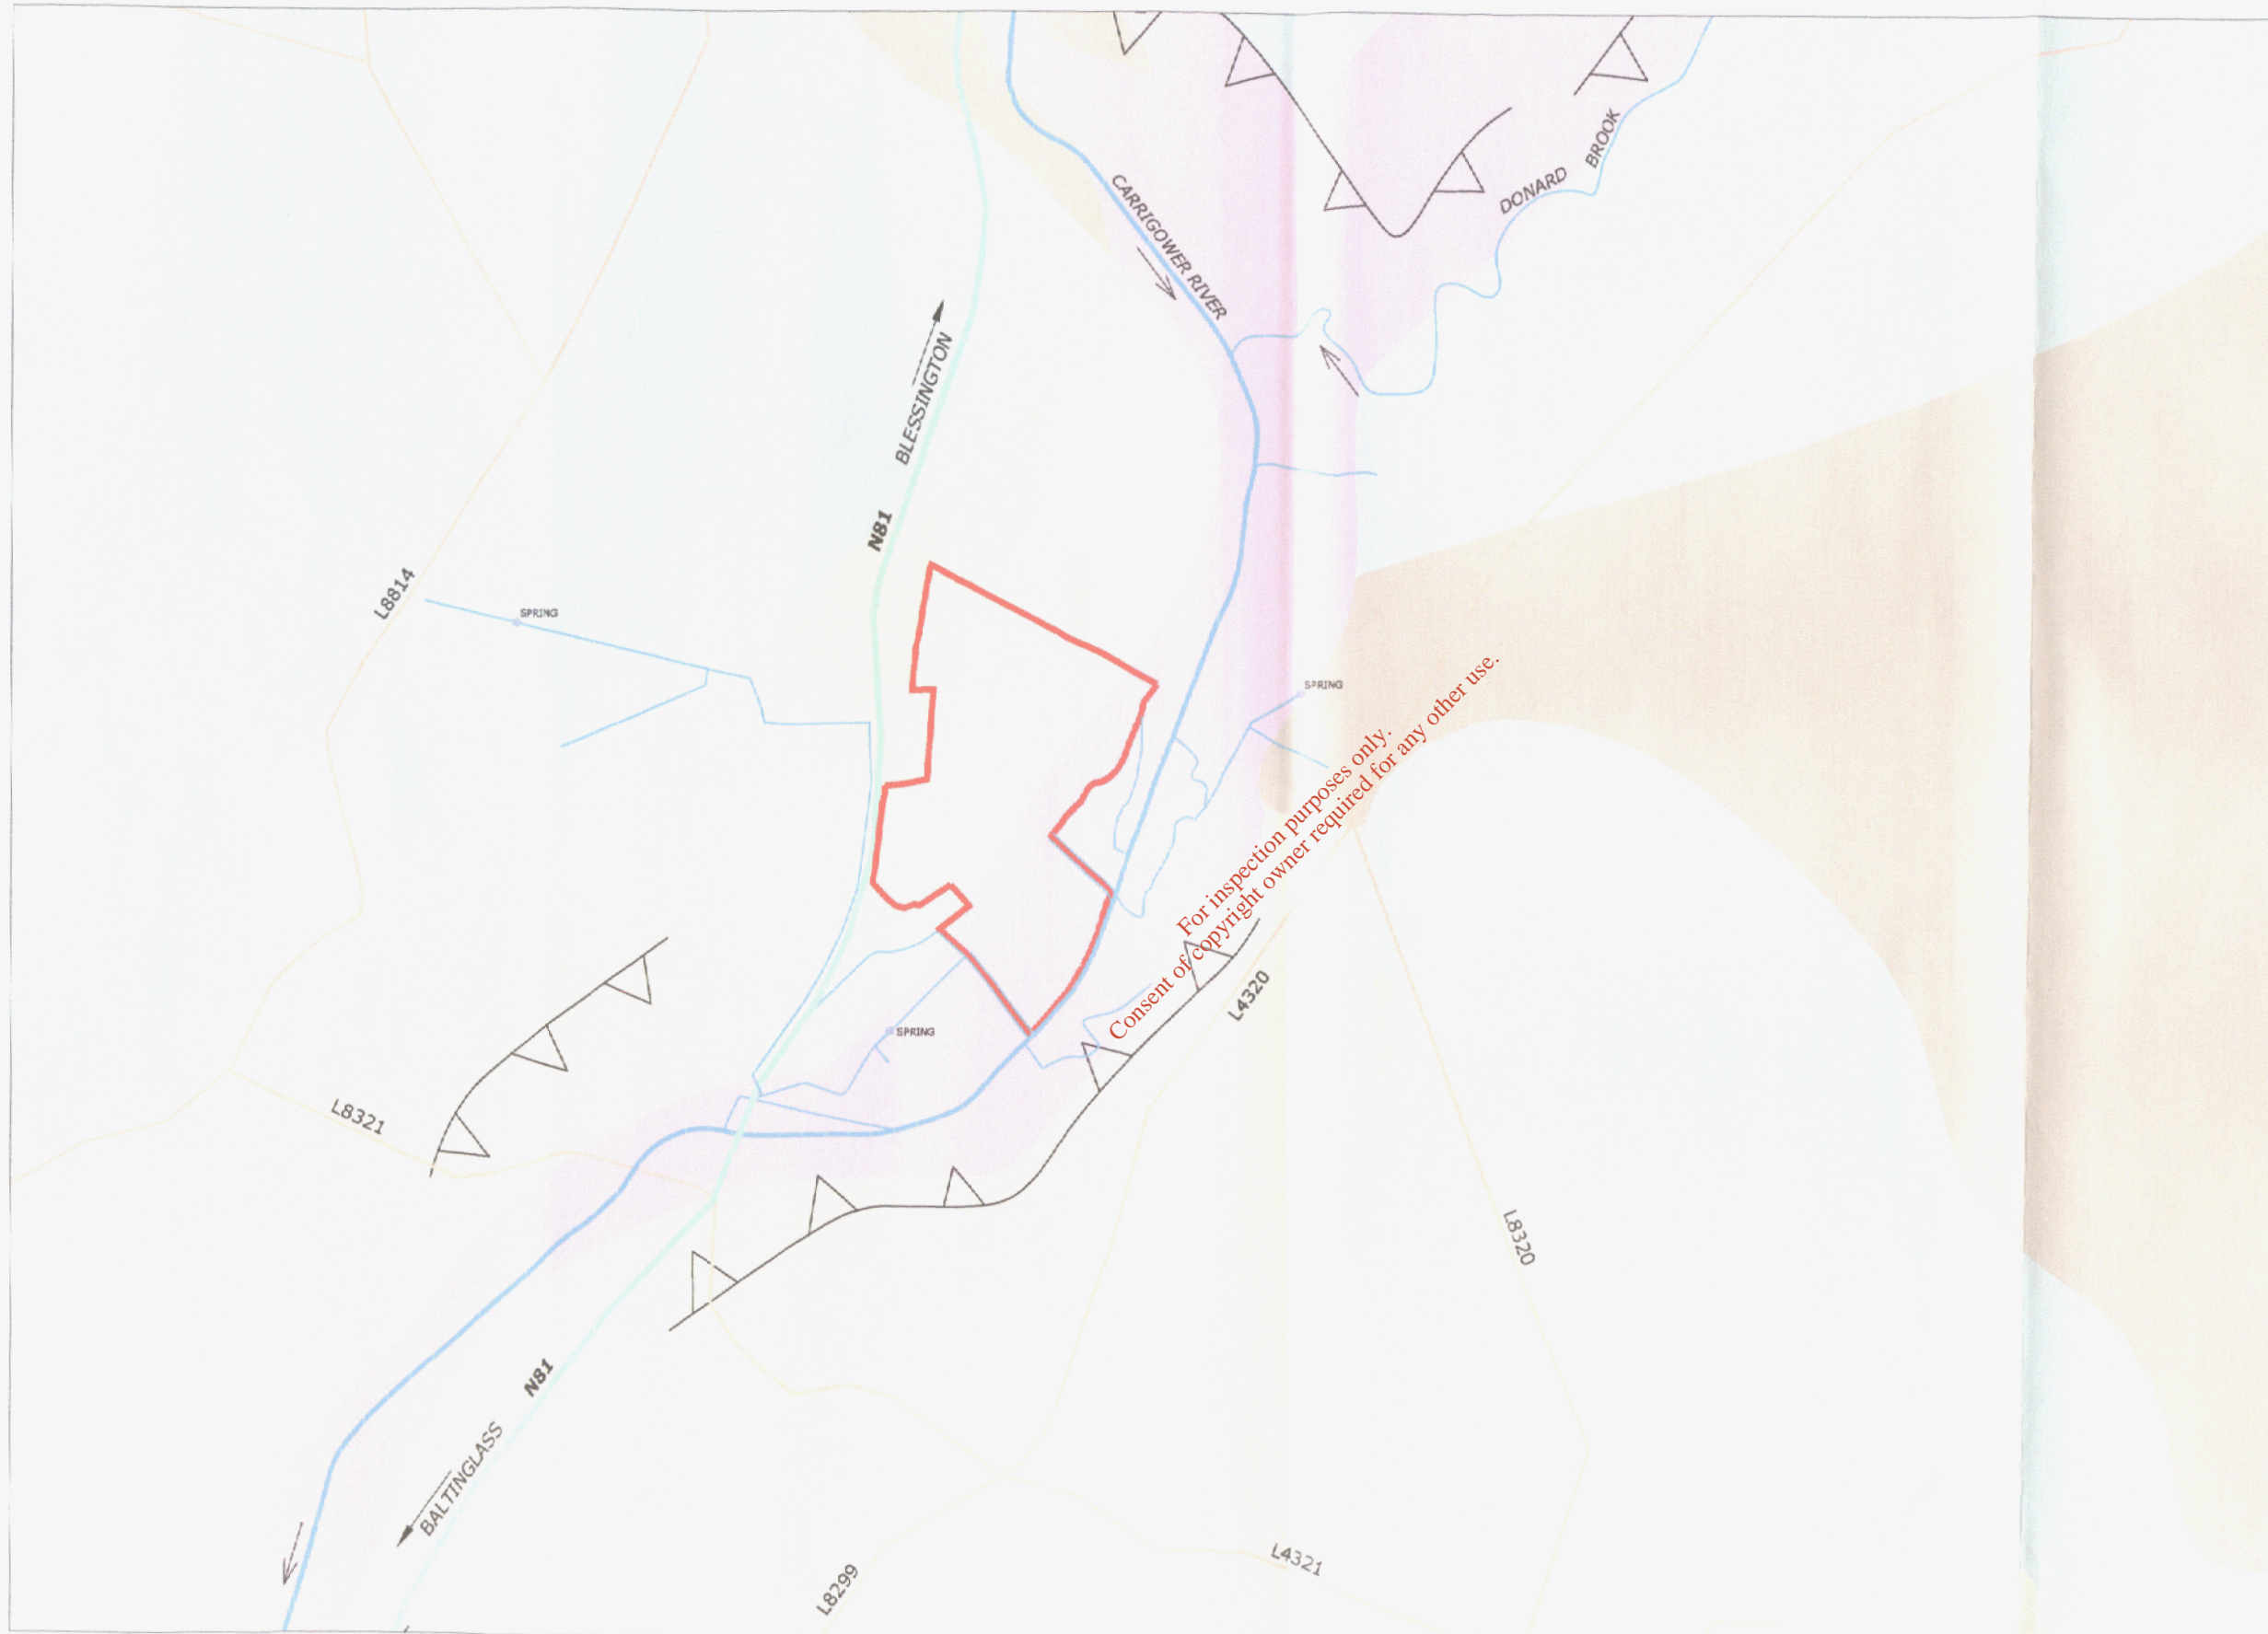

BASED ON DATA SUPPLIED BY THE GEOLOGICAL SURVEY OF IRELAND

Issue Date:		
No.	Date	Description

A MAR, '04 WASTE LICENCE APPLICATION

Surveyed by:
Environment & Resource Management Ltd.

Client:
BROWNFIELD RESTORATION IRELAND LTD.
WHITESTOWN LOWER, CO. WICKLOW





 
 

 
 

 
 
Project:
PROPOSED INTEGRATED WASTE MANAGEMENT FACILITY


Title of Figure:
QUATERNARY GEOLOGY

Scale:	1:10,000 A3	Fig. No.	FIG. 3.7.1	Rev.	A
Drawn:	AS	Job No.	03.116		
Approved:	GP				

Prepared by:
Environment & Resource Management Ltd.
NO. 3 TARA COURT, DUBLIN RD., NAAS, CO.
KILDARE TELEPHONE 045 874111 FAX 045 874549

LEGEND

 -  TRIAL PIT BY ERM L DEC. '03
-  GROUNDWATER MONITORING WELL INSTALLED PRIOR TO PRESENT OWNERSHIP. (MW-1 TO MW-12, MW03-1 TO MW03-5)
-  ESB POLE
-  ERML GROUNDWATER MONITORING POINTS (MW04-1 TO MW04-5)
-  WASTE ZONES DELINEATED BY ERM L DEC. '03
-  APPLICATION SITE BOUNDARY
-  HAUL ROAD
-  NATIONAL SECONDARY ROUTE
-  MINOR ROAD
-  MAIN WATER COURSE
-  MINOR WATER COURSE
-  CROSS SECTIONS (SEE FIGURE 3.7.5)

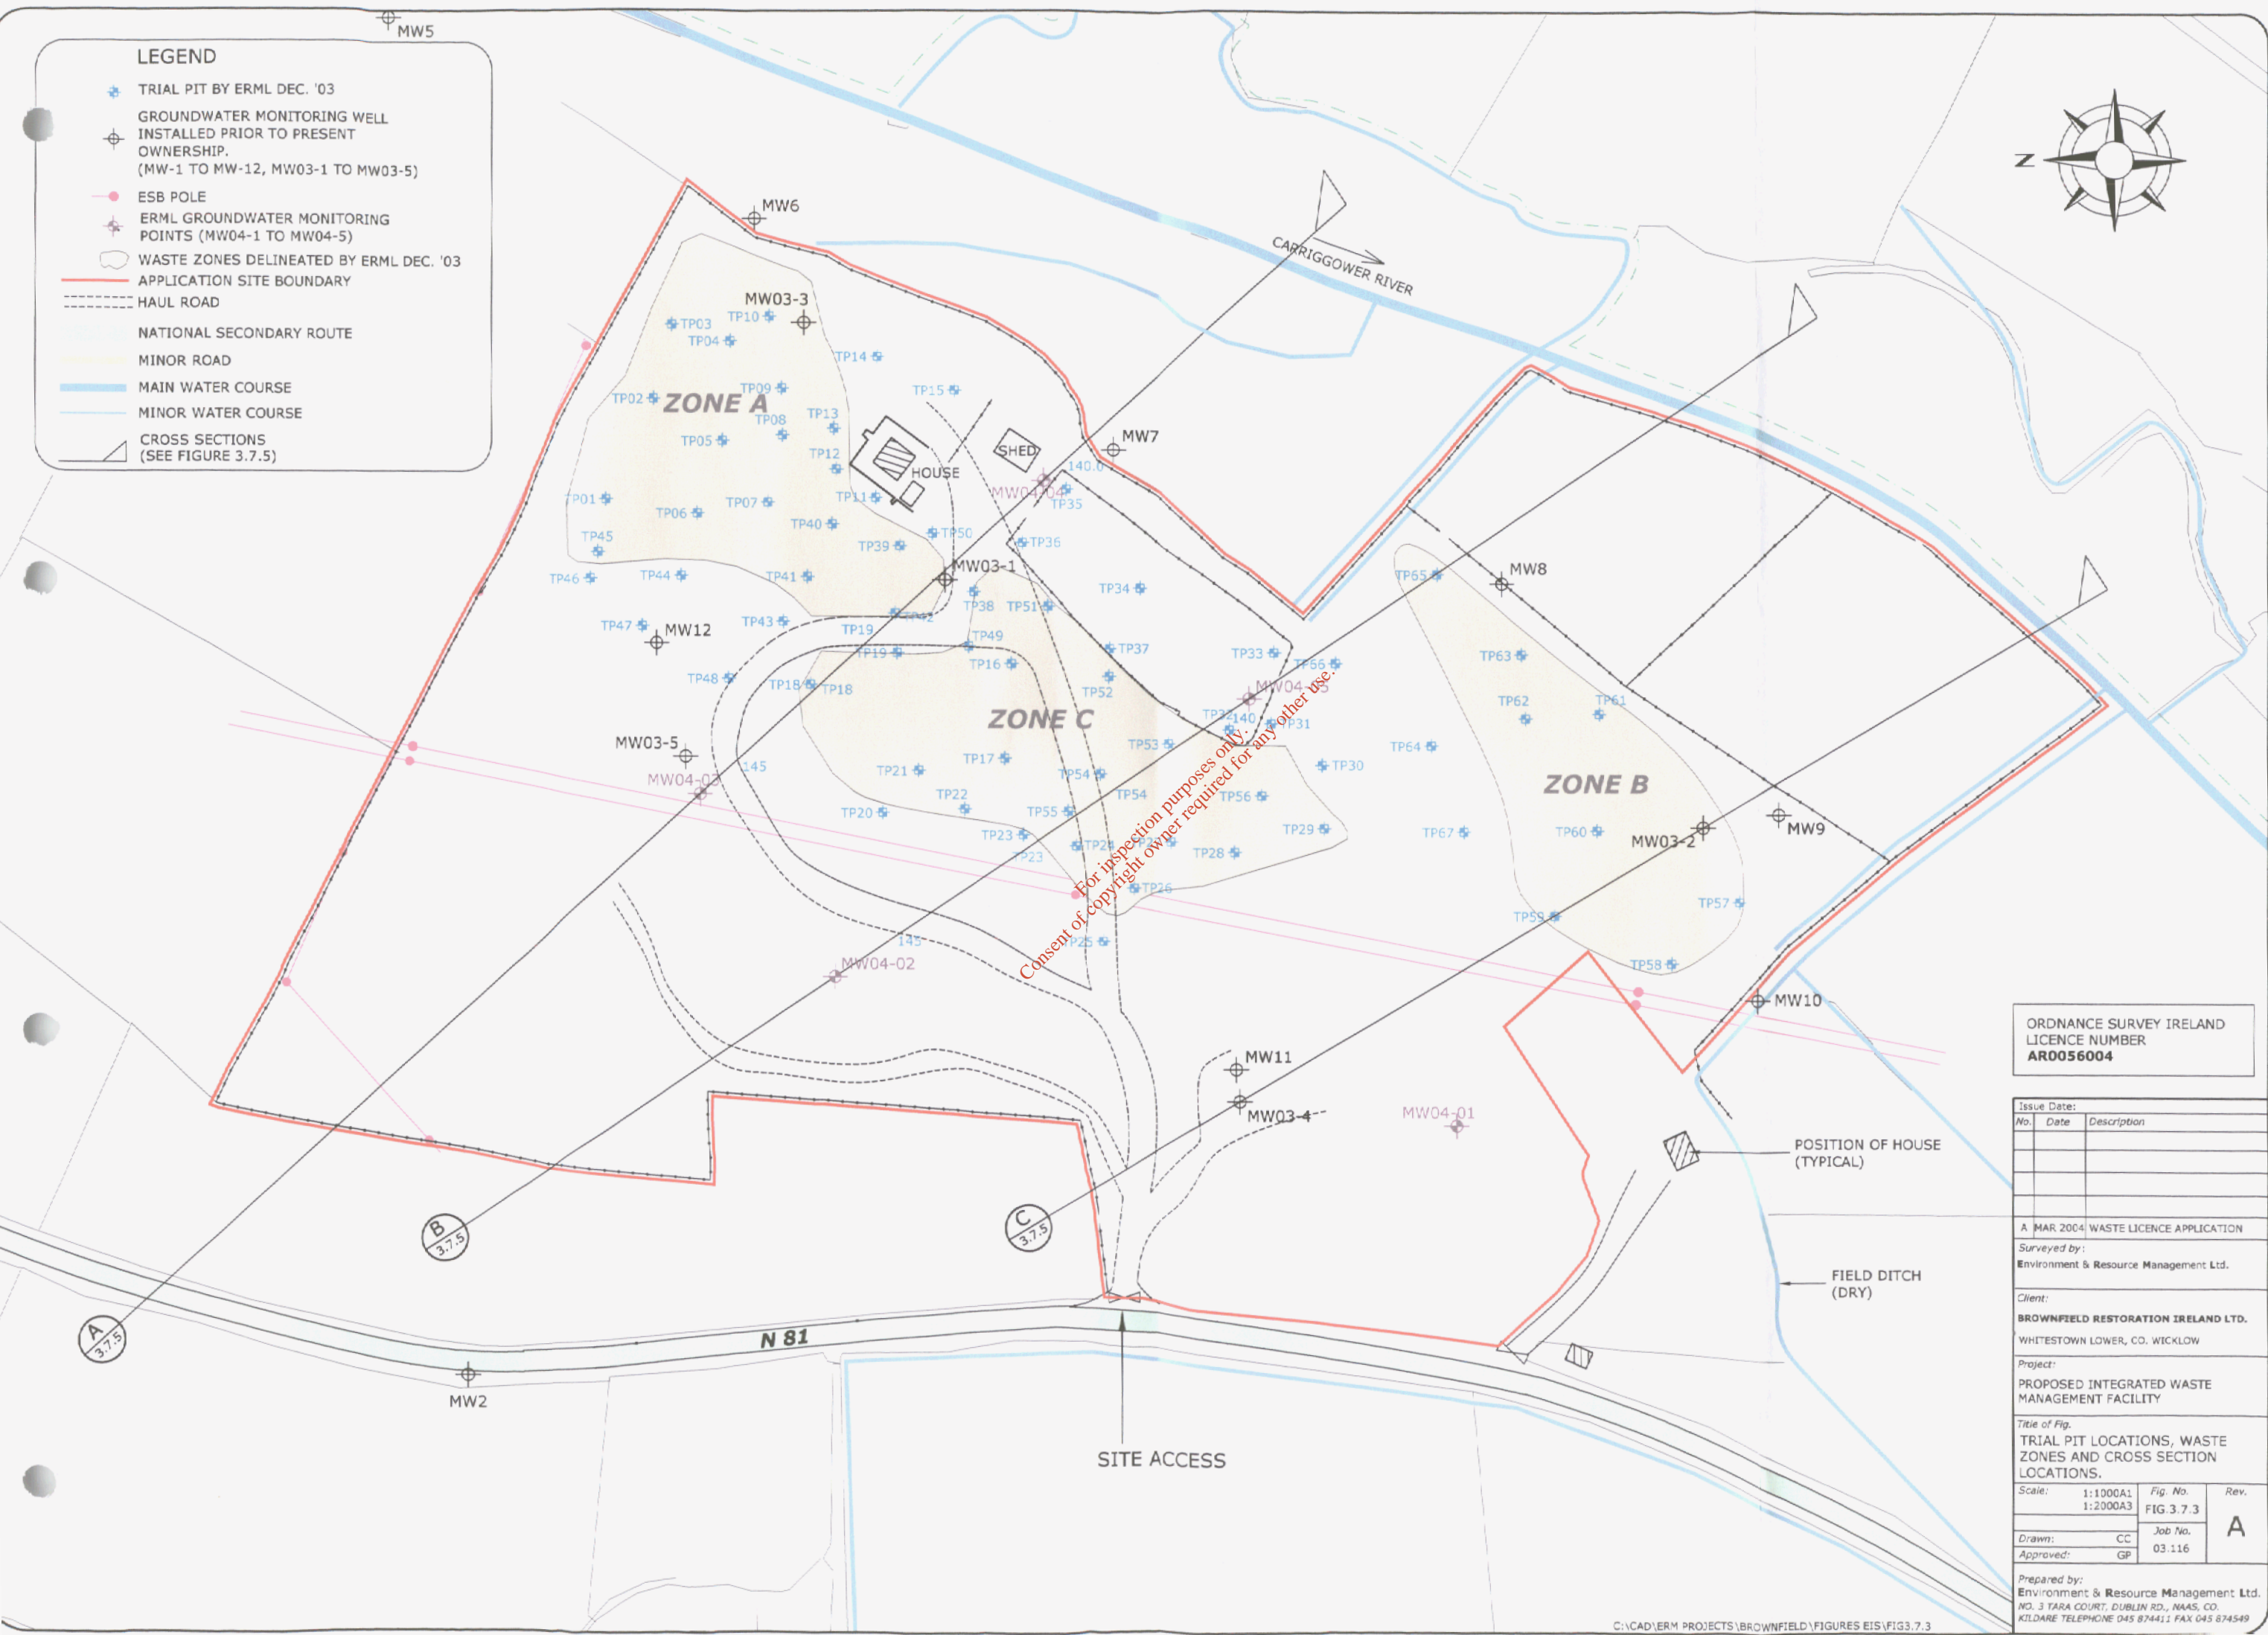

ORDNANCE SURVEY IRELAND
LICENCE NUMBER
AR0056004

Issue Date:		
No.	Date	Description
A MAR 2004 WASTE LICENCE APPLICATION		
Surveyed by: Environment & Resource Management Ltd.		
Client: BROWNFIELD RESTORATION IRELAND LTD. WHITESTOWN LOWER, CO. WICKLOW		
Project: PROPOSED INTEGRATED WASTE MANAGEMENT FACILITY		
Title of Fig. TRIAL PIT LOCATIONS, WASTE ZONES AND CROSS SECTION LOCATIONS.		
Scale:	1:1000A1 1:2000A3	Fig. No. FIG 3.7.3
Drawn:	CC	Job No. 03.116
Approved:	GP	
Prepared by: Environment & Resource Management Ltd. NO. 3 TARA COURT, DUBLIN RD., NAAS, CO. KILDARE TELEPHONE 045 874411 FAX 045 874549		



LEGEND

- NATIONAL SECONDARY ROUTE
- MINOR ROAD
- MAIN WATER COURSE
- MINOR WATER COURSE
- APPLICATION SITE BOUNDARY
- GROUNDWATER MONITORING WELLS INSTALLED PRIOR TO PRESENT OWNERSHIP (MW1 TO MW 12 AND MW03-1 TO MW03-5) WITH WATER LEVEL MOD. ON 03/02/04
- GROUNDWATER MONITORING WELLS INSTALLED BY ERM JANUARY 2004
- RIVER LEVEL MONITORING POINT (R1)
- SURFACE WATER MONITORING POINT.
- INDICATIVE GROUNDWATER FLOW CONTOURS (MOD) 03/02/04
- INDICATIVE GROUNDWATER FLOW DIRECTION.(03.02.04)
- CROSS SECTION LOCATIONS (see figure 3.7.5)
- WASTE ZONES A,B,C DELINEATED BY ERM IN DEC 03'



ORDNANCE SURVEY IRELAND
LICENCE NUMBER
AR0056004

Issue Date:		
No.	Date	Description

A MAR. '04 WASTE LICENCE APPLICATION
Surveyed by:
Environment & Resource Management Ltd.

Client:
BROWNFIELD RESTORATION IRELAND LTD.
WHITESTOWN LOWER, CO. WICKLOW

Project:
PROPOSED INTEGRATED WASTE
MANAGEMENT FACILITY

Title of Figure:
GROUNDWATER MAP AND CROSS
SECTION LOCATIONS.

Scale:	1:4,000 A3	Fig. No.	FIG. 3.7.4	Rev. A
Drawn:	AS	Job No.	03.116	
Approved:	GP			

Prepared by:
Environment & Resource Management Ltd.
NO. 3 TARA COURT, DUBLIN RD., NAAS, CO.
KILDARE TELEPHONE 045 874411 FAX 045 874549