

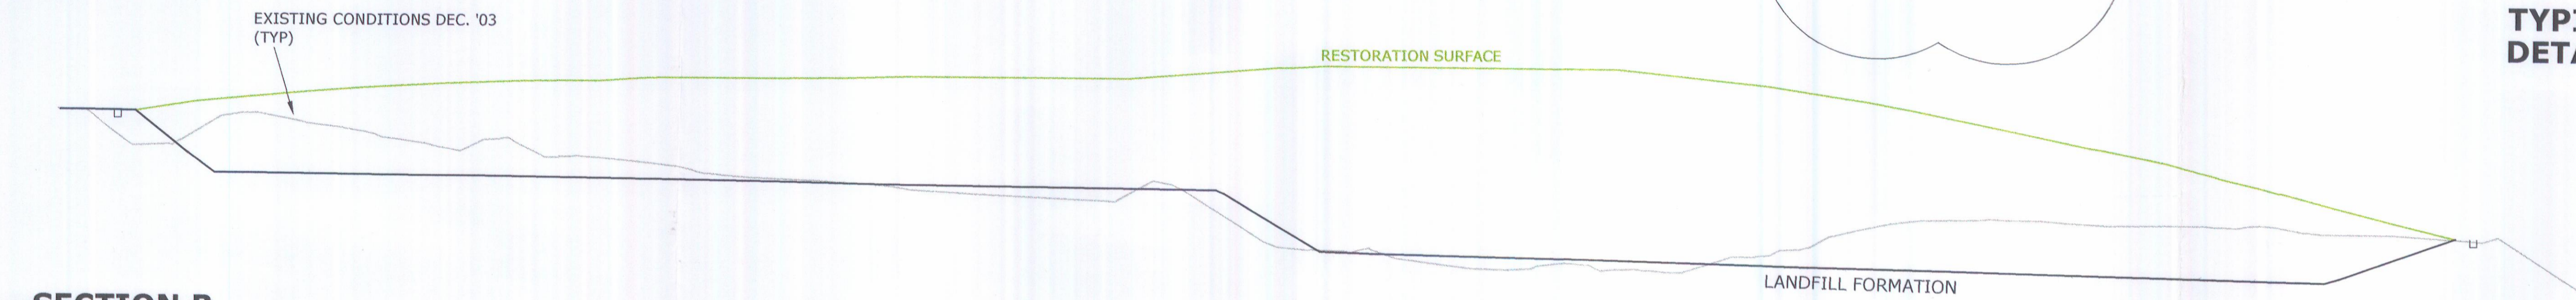
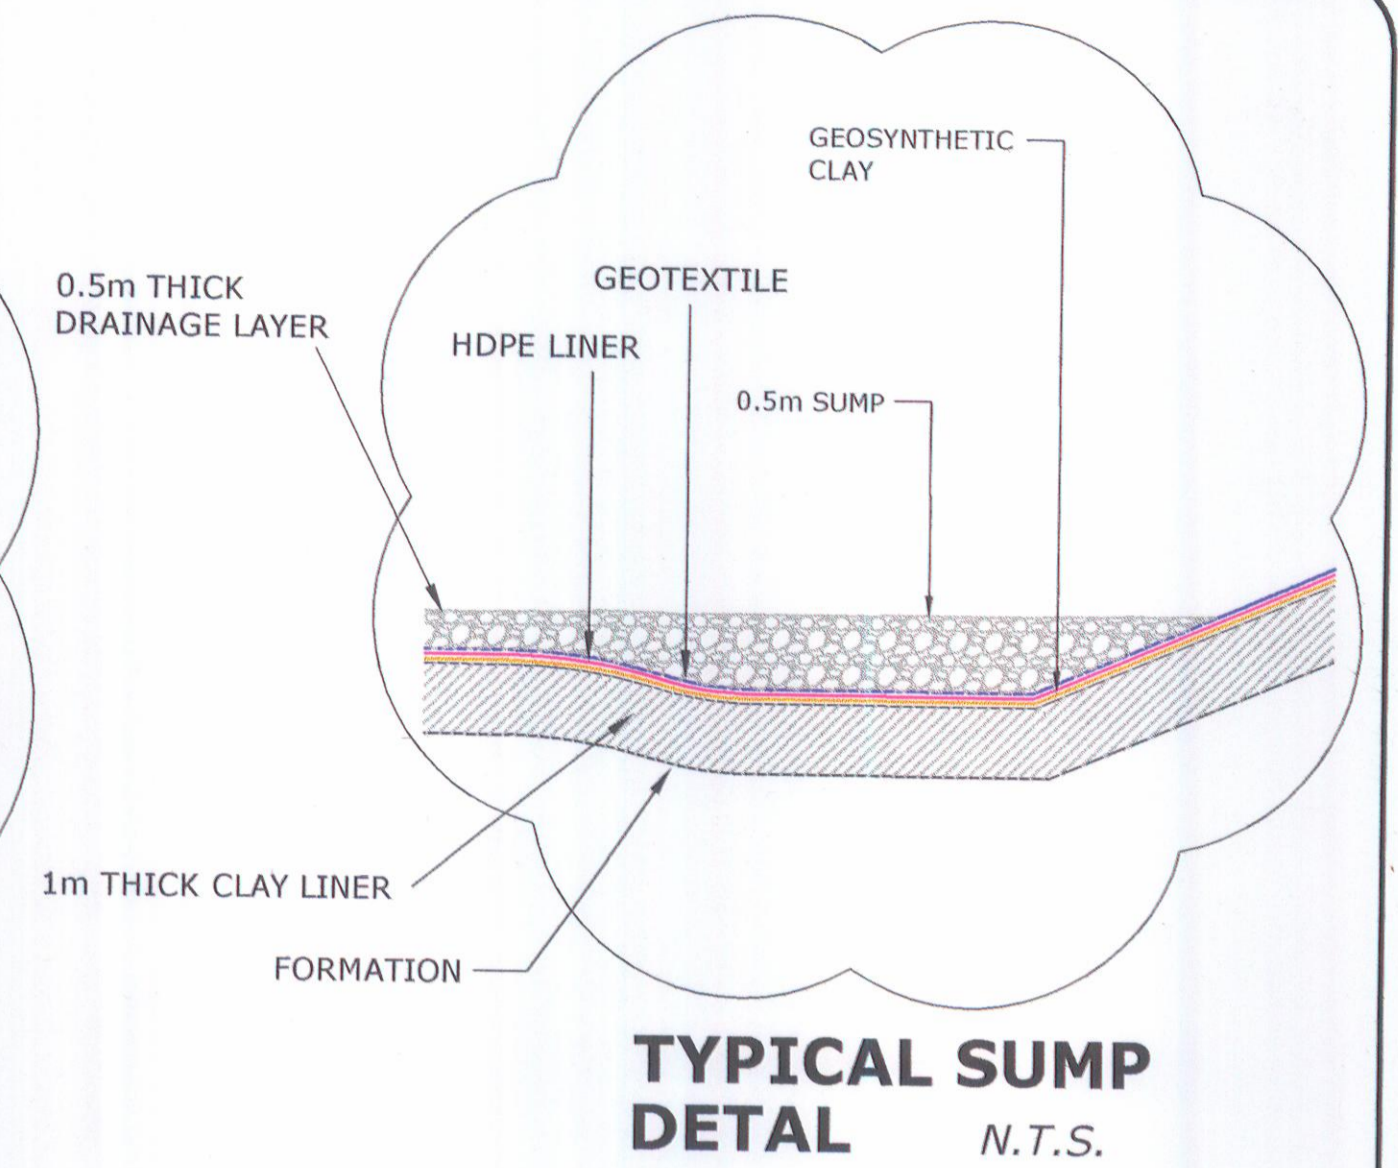



SECTION A
1:1000A1 1:2000A3

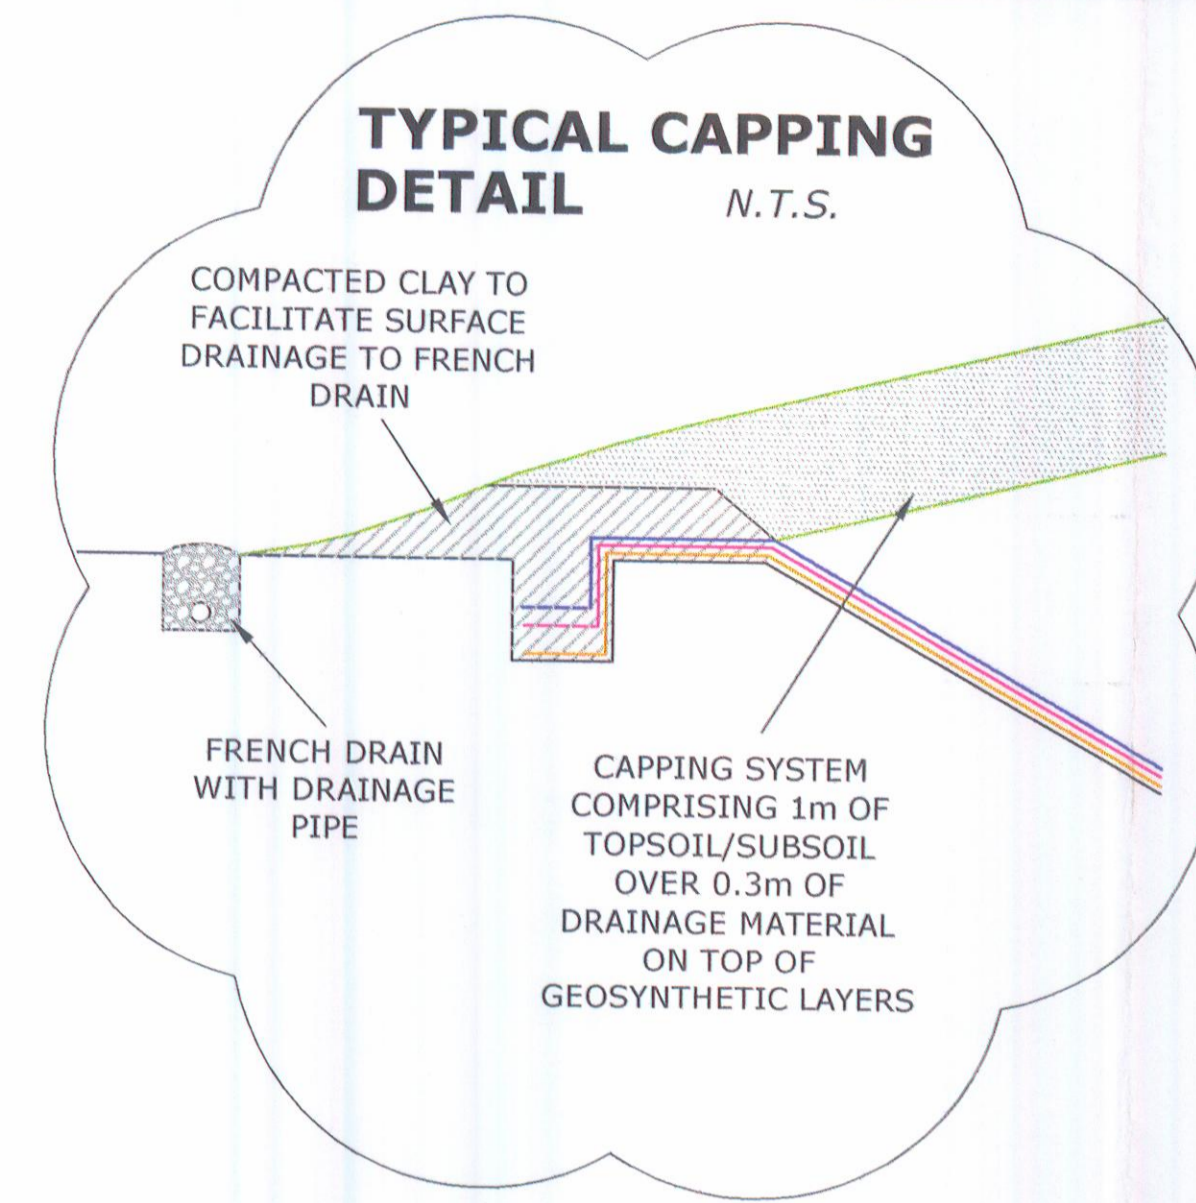



SECTION B
1:500A1 1:1000A3

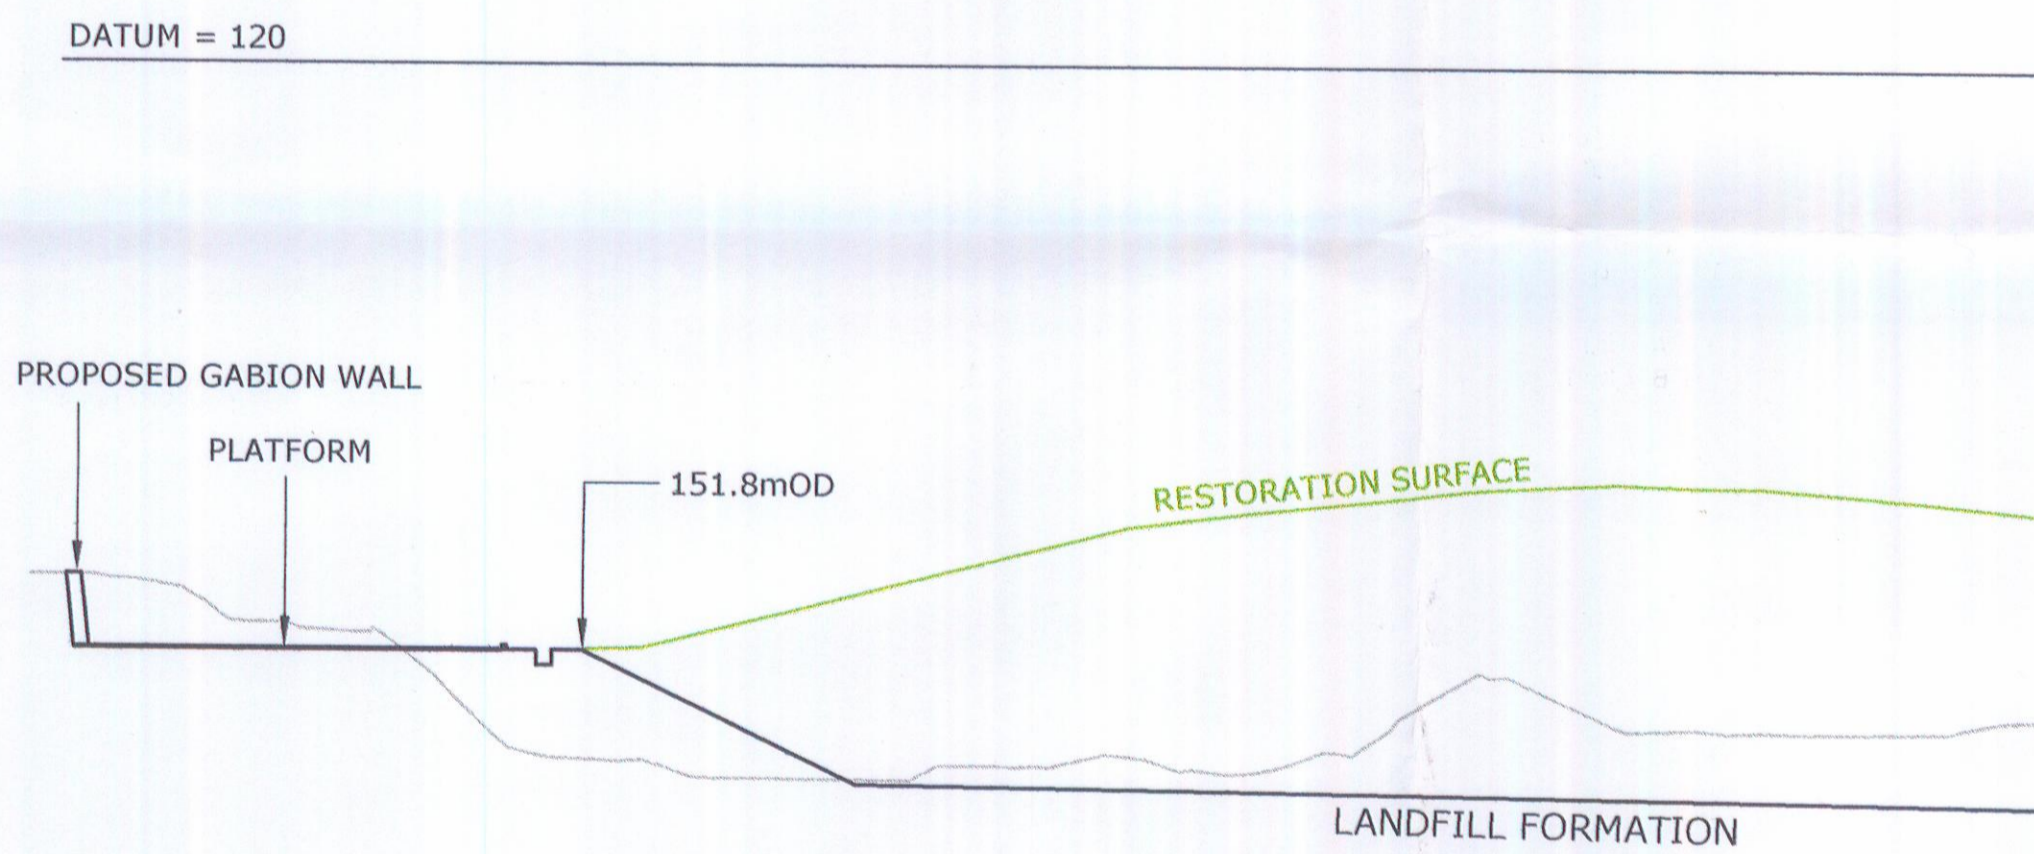


SECTION C
1:500A1 1:1000A3

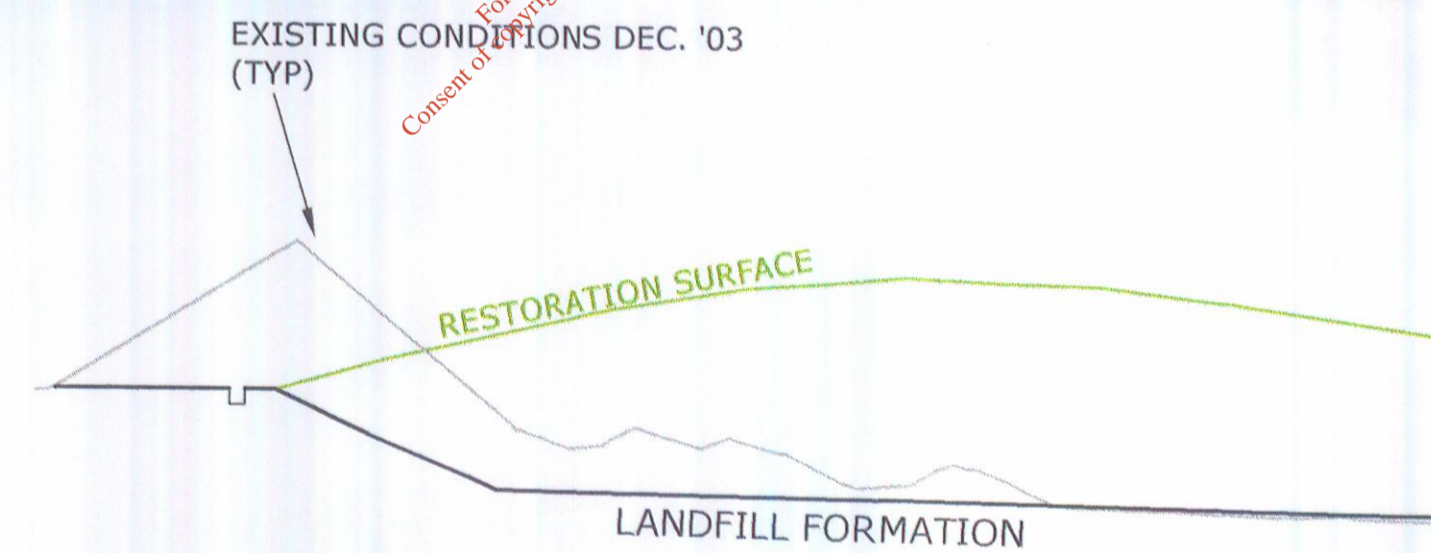

SECTION D
1:500A1 1:1000A3

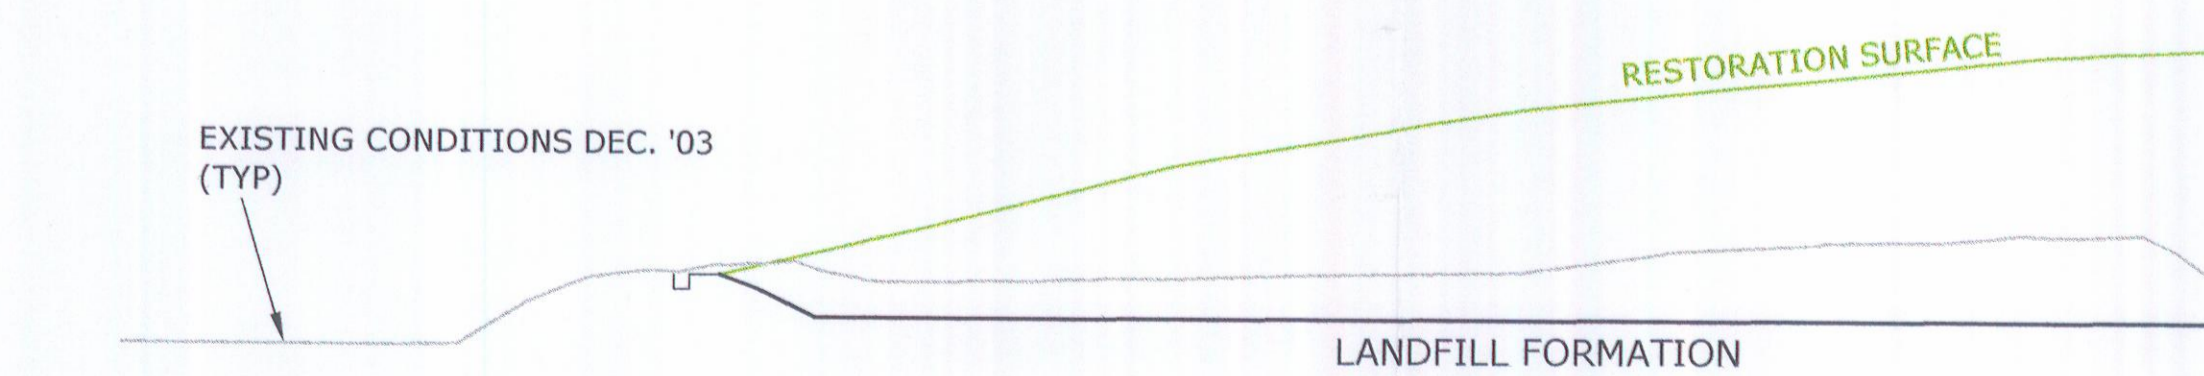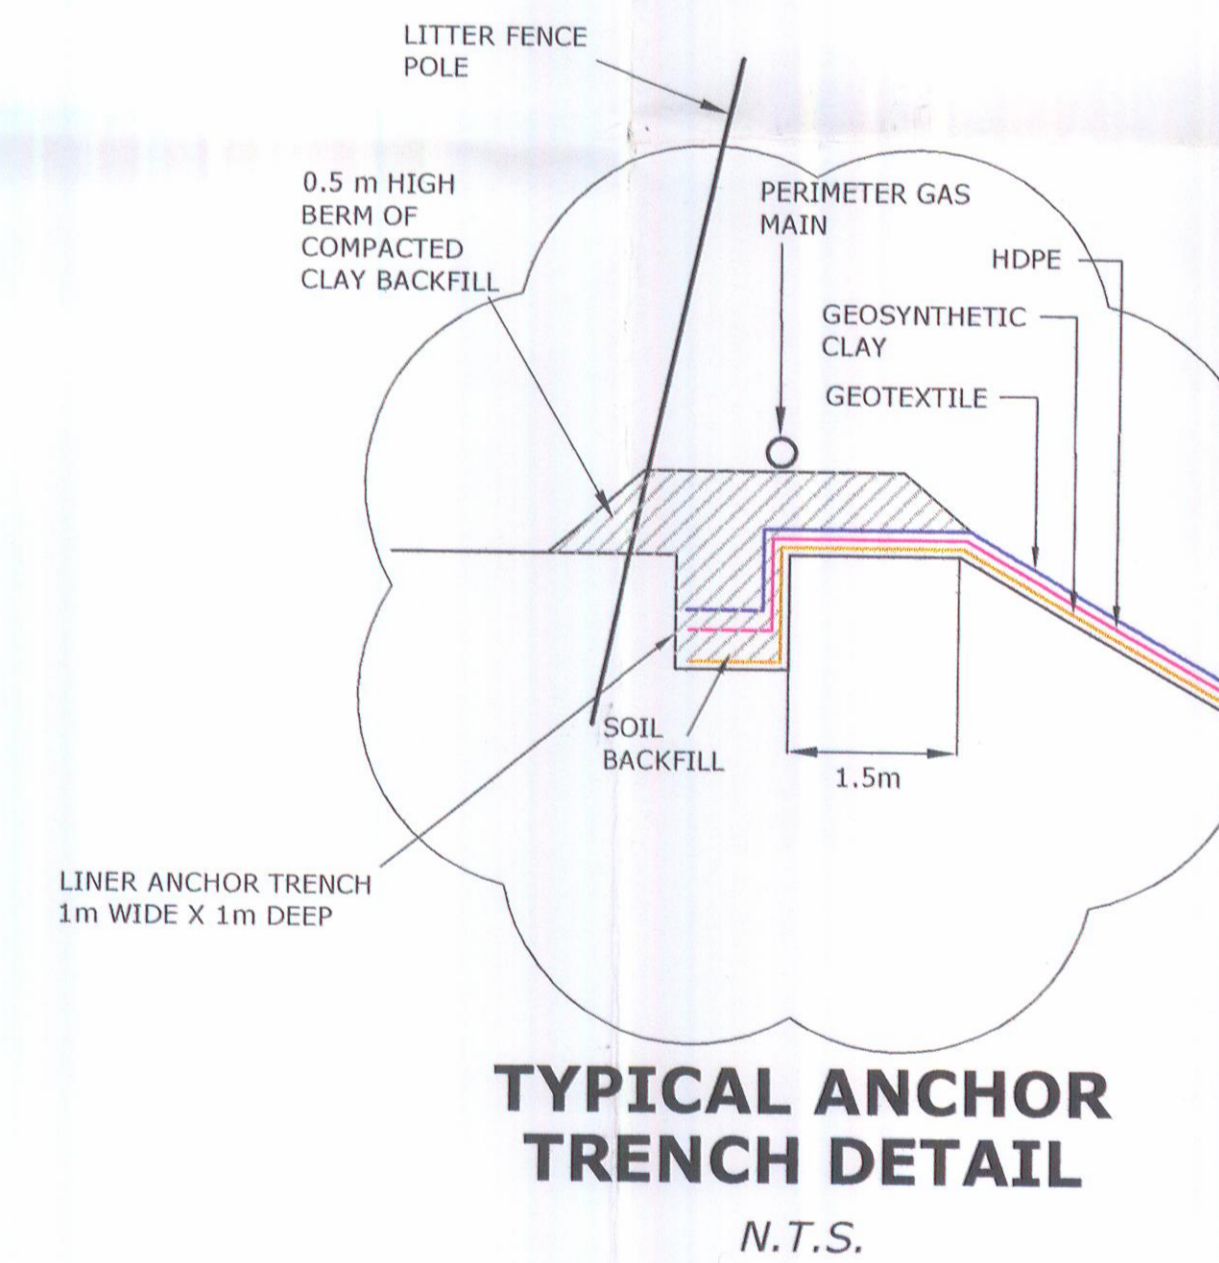

SECTION E
1:500A1 1:1000A3

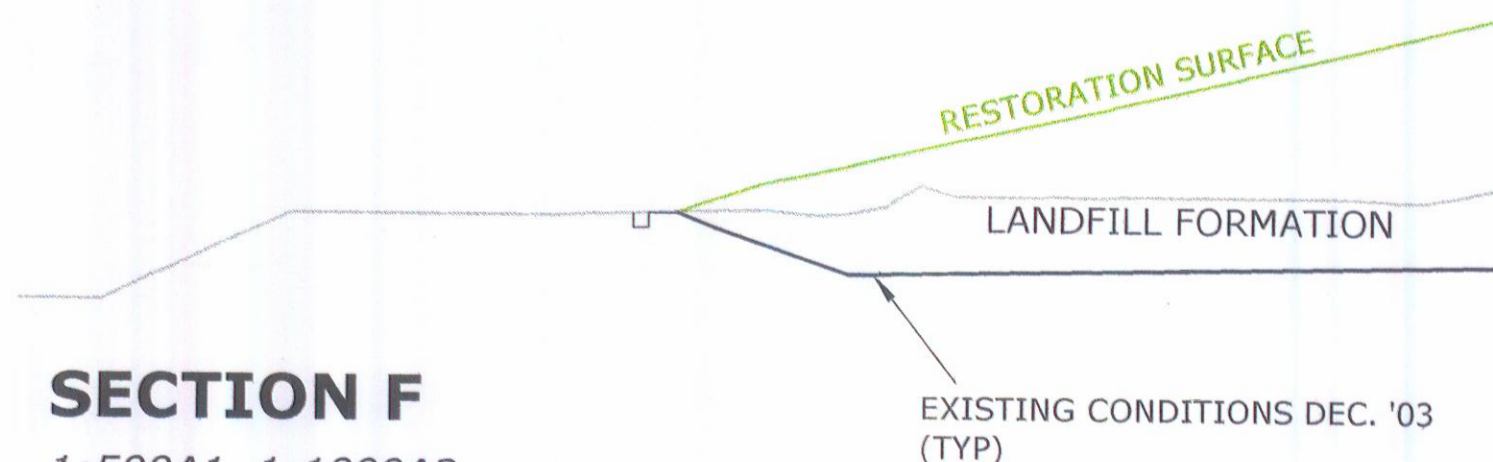

SECTION F
1:500A1 1:1000A3

ENVIRONMENTAL PROTECTION
AGENCY WASTE LICENSING
RECEIVED
18 MAR 2004
INITIALS.....

Issue Date:		
No.	Date	Description
A	MARCH '04	ISSUE TO CLIENT
Surveyed by: Environment & Resource Management Ltd.		
Client: BROWNFIELD RESTORATION (IRE.) LTD. WHITESTOWN LOWER, CO. WICKLOW		
Project: INTEGRATED WASTE MANAGEMENT FACILITY		
Title of Dwg. VARIOUS SECTIONS AND DETAILS		
Scale:	1:500A1 1:1000A3	Dwg. No. BRI / 111
Date:	01/04	Rev. A
Drawn:	CC	Job No. 03.116
Approved:	GP	
Prepared by: Environment & Resource Management Ltd. NO. 3 TARA COURT, DUBLIN RD., NAAS, CO. KILDARE TELEPHONE 045 874411 FAX 045 874549		