



job no. 1249  
LA-004

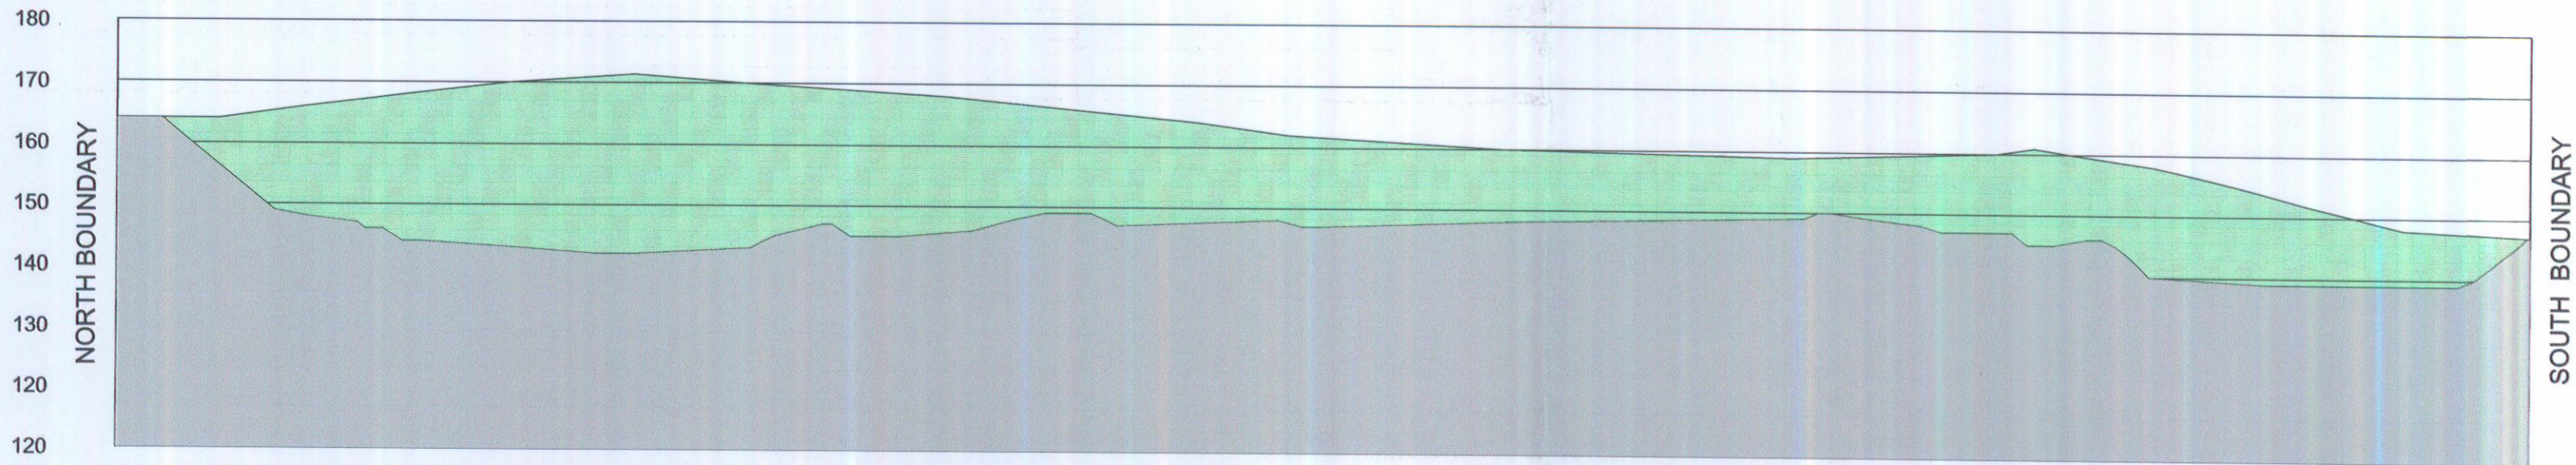


PROPOSED CONTOUR PROFILE SECTION A-A

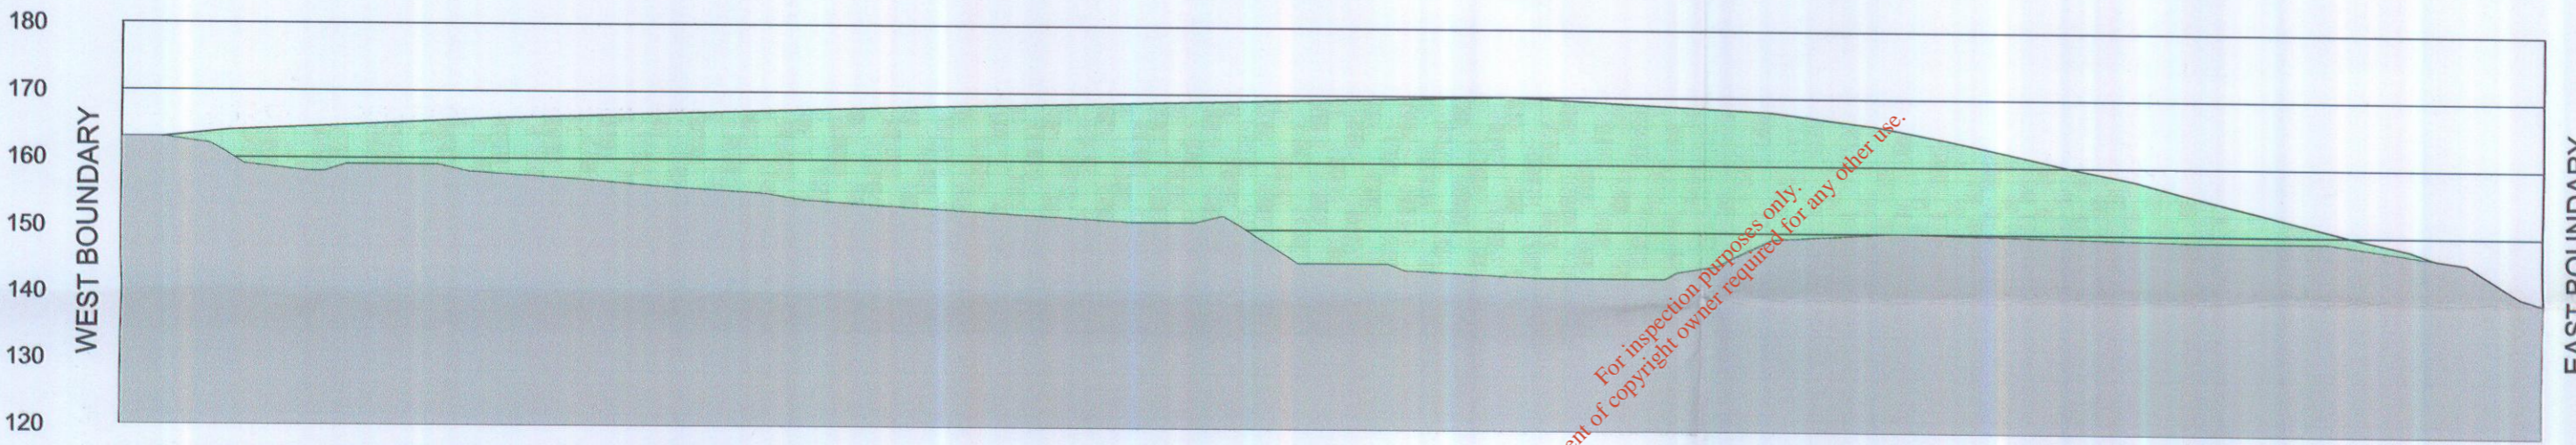

PROPOSED CONTOUR PROFILE SECTION B-B

For inspection purposes only.  
Consent of copyright owner required for any other use.

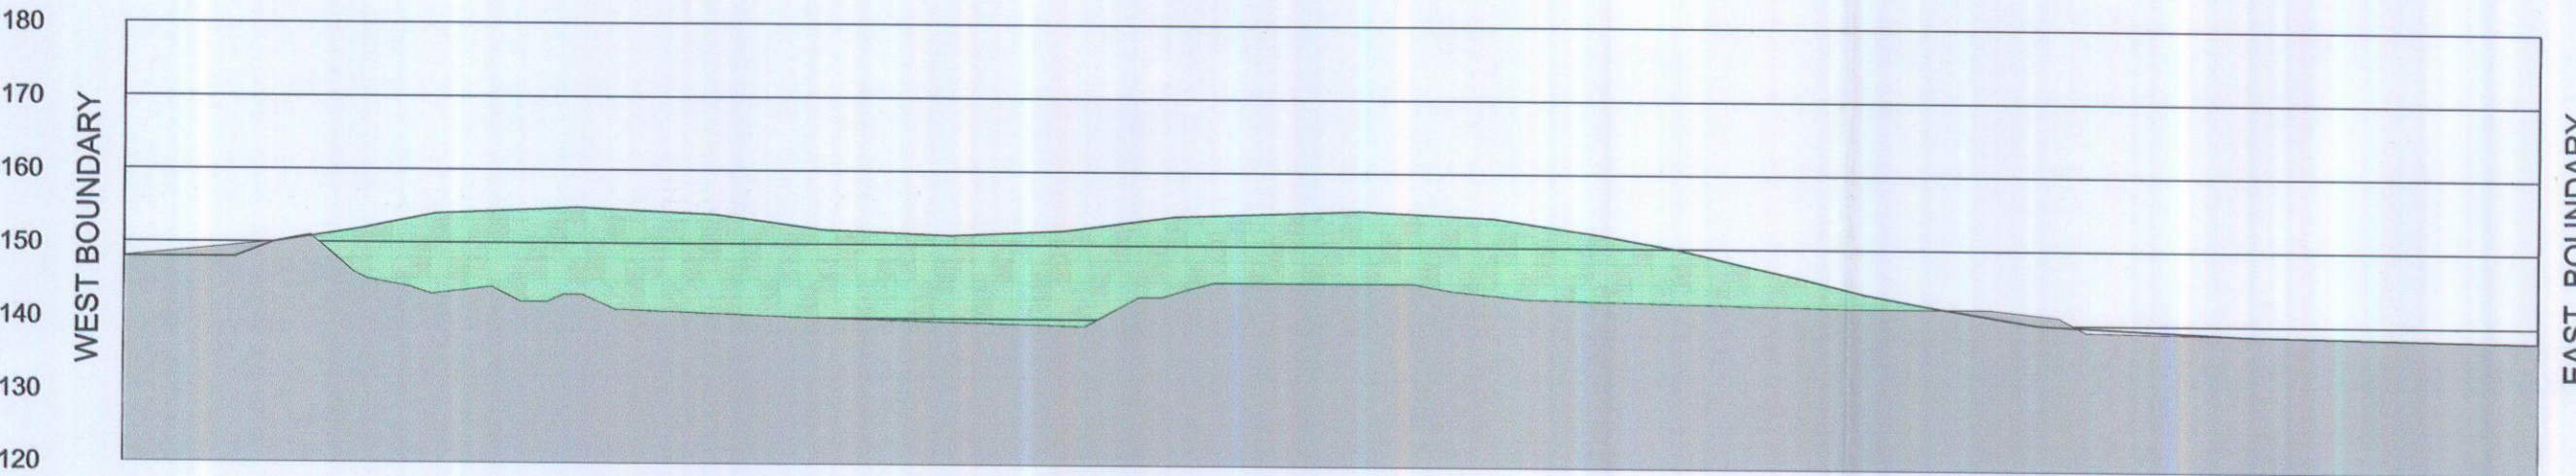

PROPOSED CONTOUR PROFILE SECTION C-C

RESTORATION PROFILE

EXISTING LAND PROFILE

ENVIRONMENTAL PROTECTION  
AGENCY WASTE LICENSING  
RECEIVED  
18 MAR 2004

**REF. DRAWING NUMBER LA-003 FOR SECTION LOCATIONS**

**PLANTING NOT SHOWN ON SECTIONS DUE TO SCALE**

in association with  
**Michael Cregan & Assoc.**

Environmental Planning Landscape Architects  
6 Brookville Park, Blackrock, Co. Dublin  
Tel. 01 2892130 Fax. 01 2892138

**MARTIN MURRAY ARCHITECTS**

Tara Court, Dublin Road, Naas, Co. Kildare Tel: 045 898 222 Fax: 045 899 700 E-mail : mmarchnaas@eircom.net	19 Pembroke Road, Ballsbridge, Dublin 4 Tel: 01 212 0000 Fax: 01 212 0001 E-mail : mmarch@indigo.ie
---	---

revisions	date	issue	Do not scale from this drawing. If in doubt, consult the Architects.	stamp	job title	job no.	drwg no.	issue
					PROPOSED INTEGRATED WASTE MANAGEMENT FACILITY at WHITESTOWN LOWER, Co. WICKLOW, for BROWNFIELD RESTORATION IRELAND Ltd.	1249	LA-004	EIS



drwg title	scale	date
COMPLETION OF WORKS TYPICAL SECTIONS	1:1000 (A2)	MAR 2004
drwn by		
C.B.		