
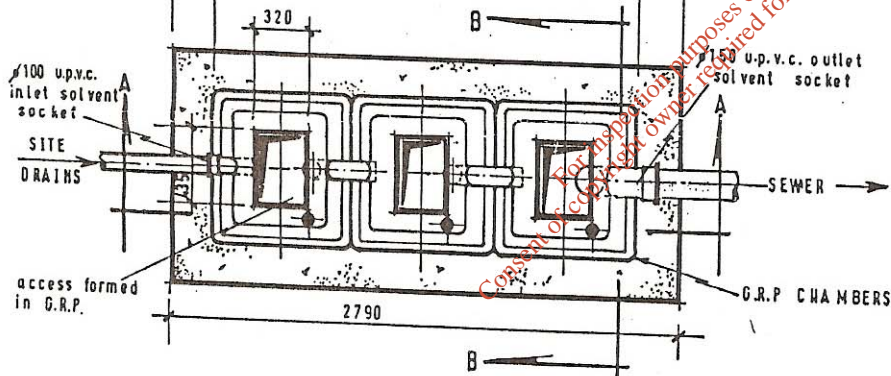


3 No $\phi 75$ p.v.c. vent sockets to vent pipes run separately to above ground level to prevent by passing should blockage occur

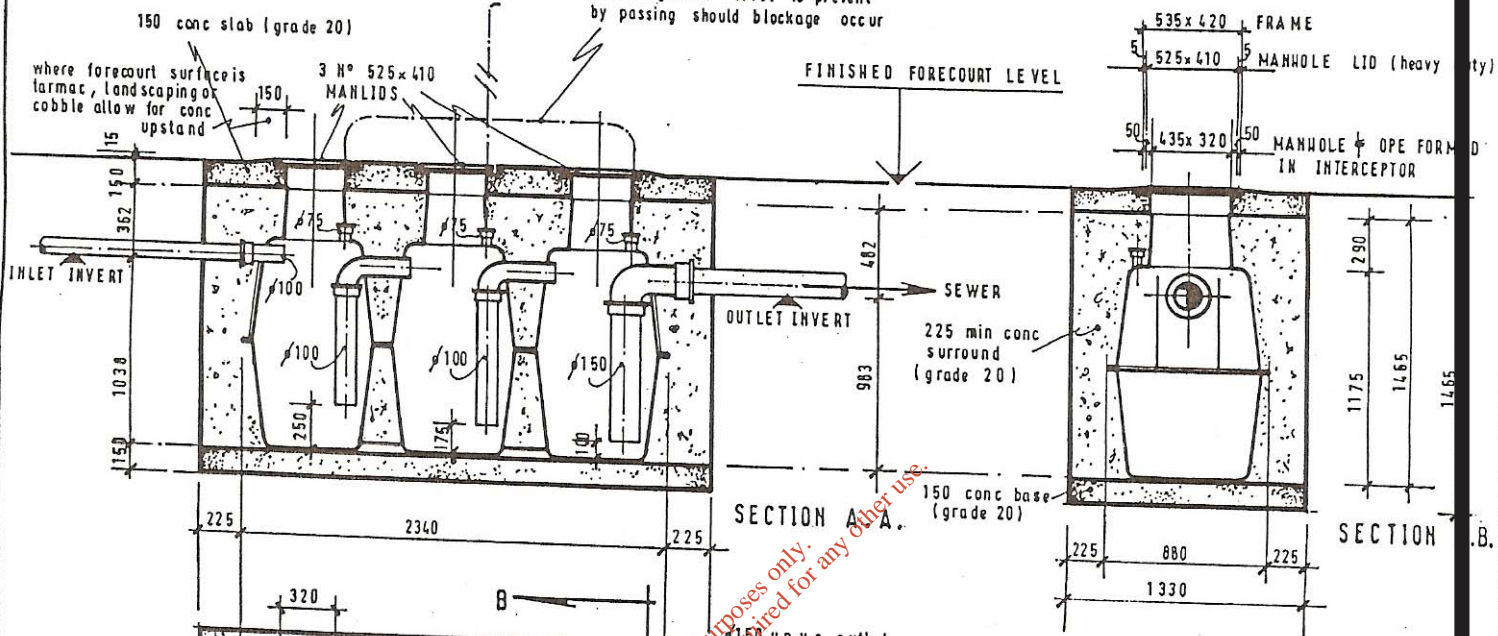

PLAN OF STANDARD 3 CHAMBER INTERCEPTOR

DETAILS OF INTERCEPTOR
 CLIENTS: GOFF RECYCLING LTD.
 DATE: MARCH 2005
 SCALE: 1:25.

MANION & FOX
 THE BULLRING
 WEXFORD
 TEL: 053 22600/22601