



**OFFICE OF  
LICENSING &  
GUIDANCE**

**LICENSING UNIT MEMORANDUM**

<b>TO:</b>	DR P LARKIN, DIRECTOR
<b>CC:</b>	Mr P Nolan
<b>FROM:</b>	J Derham
<b>DATE:</b>	31/06/06
<b>RE:</b>	Technical Amendment A:- Roadstone Dublin Ltd, Licence Register W0213-01.

By letter dated May 25th 2006, consultants for Roadstone Dublin Limited, in relation to their site at Roadstone Dublin Remediation Facility, Dillonsdown, Deerpark, Newpaddocks and Santryhill Townlands, Blessington, County Wicklow, sought, by agreement under Condition 1.7 of waste licence register W213-01, to amend the boundary of the site as specified in the application documentation and in the licence.


The EPA OEE officer for the site in consultation with the EPA Licensing Unit concluded that in the circumstances of this site and for the purpose of clarity a technical amendment to the licence was the more appropriate way to deal with the boundary changes proposed.

Three minor boundary changes are proposed. Refer Figure 1 attached. Two of these are to accommodate traffic flow safety aspects and arise principally from changes to the internal geography of the site (due to quarry activity) since the making of the waste application. The third change arises out of a slight southward shift in the footprint of the waste recovery/storage structure due to the proximity of quarry infrastructure to the north. None of the boundary changes involved a shift of greater than 25m – which is modest within an overall landholding in this area of c.2,600,000m<sup>2</sup>. And none of the changes result in a significant shift of waste activities closer to sensitive receptors. Consequently the environmental impact of the change is considered negligible.

**Recommendation**



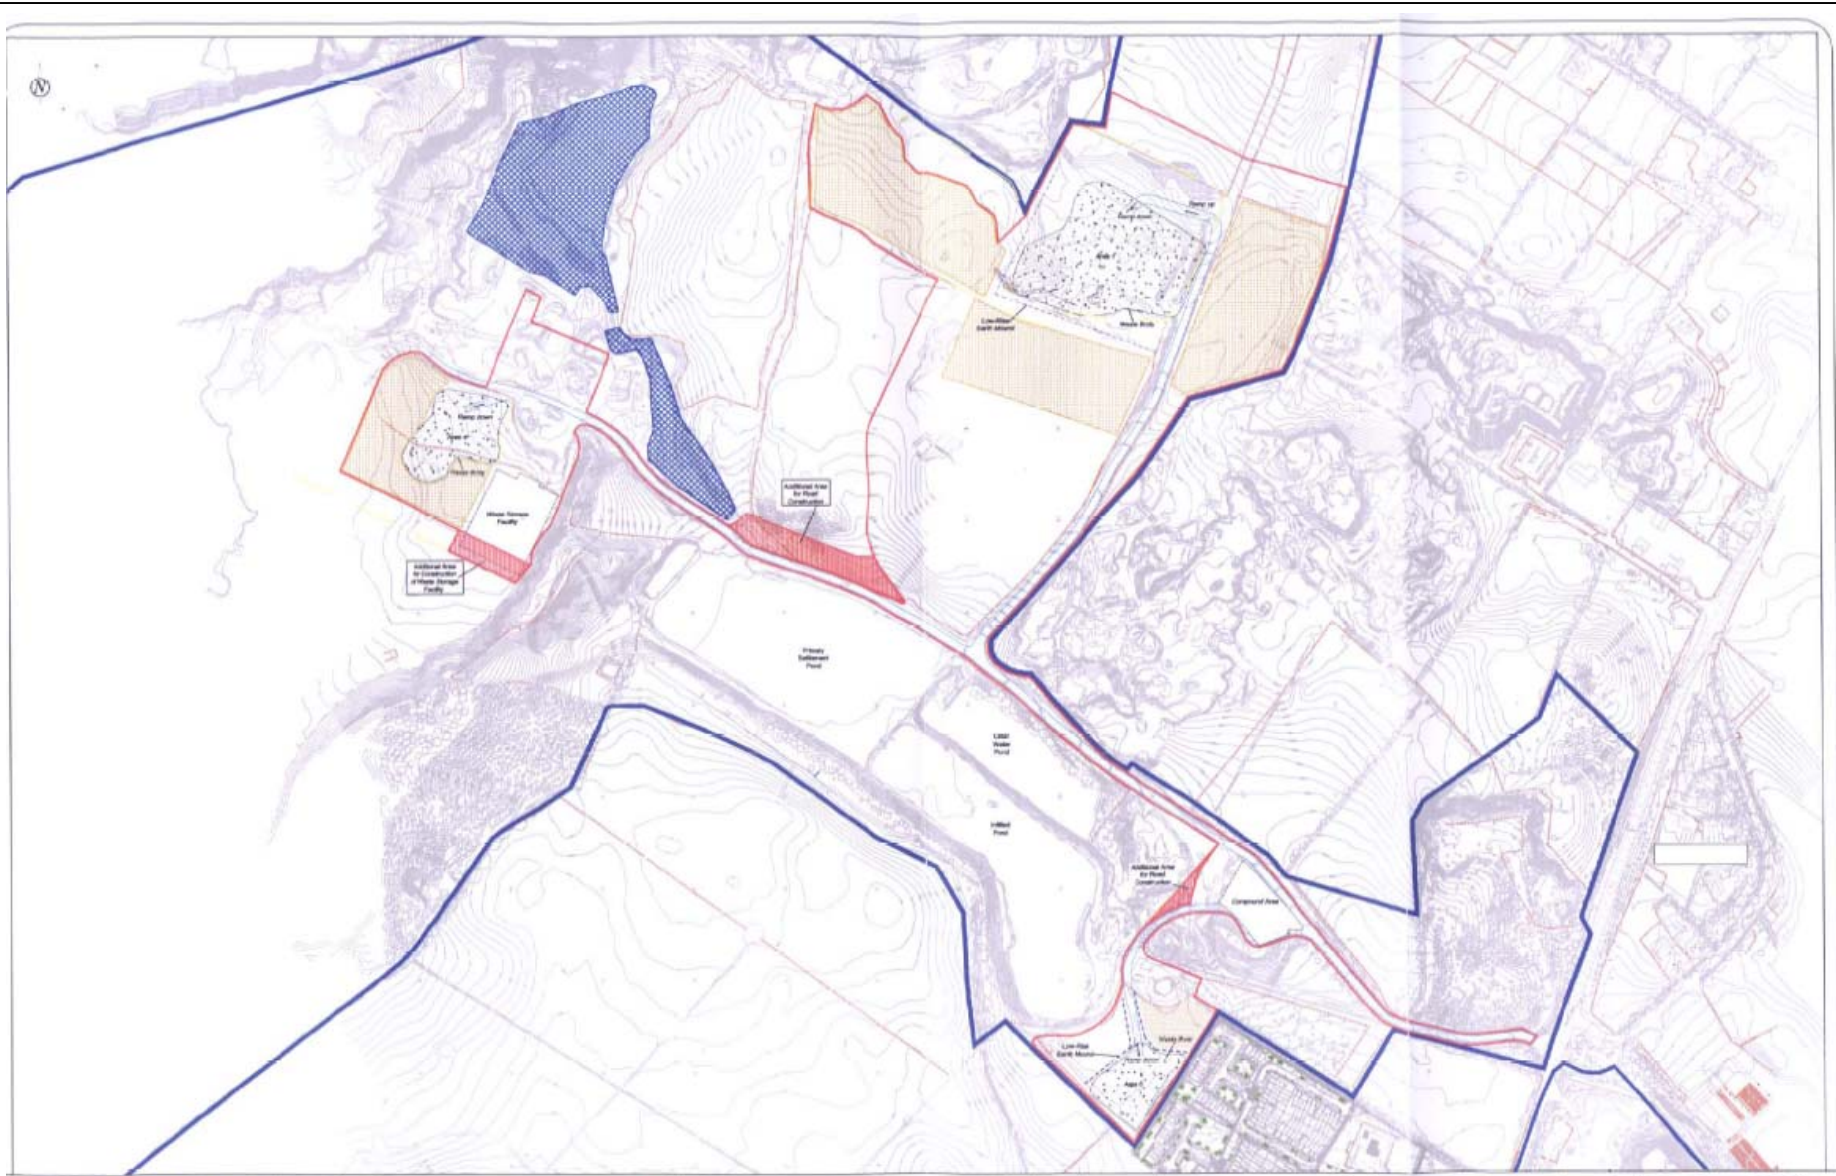

I recommend that the licence amendment be approved as set out in the attached Recommended Technical Amendment.

Dr J Derham  
OLG EPA




**roadstone**  
 ROADSTONE DUBLIN LTD.  
 FORTUNESTOWN  
 TALLAGHT  
 DUBLIN 24


  
 JOHN BARNETT & ASSOCIATES  
 7 DUNDRUM BUSINESS PARK  
 WINDY ARBOUR  
 DUBLIN 14

 Roadstone Landholding Boundary  
 Waste Licence Boundary  
 Additional Area Required to Facilitate Waste Remediation Activities  
 Stockpiled Soil

Rev.	Date	By	Description
B	May 2006	PMC	WL Area Revised
A	May 2006	PMC	Stockpile Areas Revised

Site:	Lands at Blessington, Co. Wicklow		
Project:	Remediation of Unauthorised Landfill Sites		
Title:	Waste Stockpile Areas/Revised Waste Licence Area		
Drawn: PM	Scale: 1:5000	<b>FIGURE 1</b>	
Job: 4p 3545-06	Date: May 2006		