

Lawlor, O'Reilly & Company

Sub. ①

Office

NIALL O'REILLY
CIARAN LAWLOR, B.C.L.

SOLICITORS

(Commissioners for Oaths)

43 UPPER GARDINER STREET,
DUBLIN 1

JIM DOWNING BBLs
MARK DILLON LLB

PHONE: 878 7255 FAX: 836 3203
DX 105 001

Our Ref:-

FCL/3/H/1244/06/JL

Your Ref:-

Email: law@lawlororeilly.com

**Environmental
Protection Agency**

05 JUL 2006

Environmental Protection Agency,
Johnstown Castle Estate
Wexford

4th July 2006

Re: Application by Fingal Co. Council to the EPA for waste license re Land fill at Tooman/Nebitt, Lusk Co. Dublin

Dear Sirs,

We act on behalf of Mr. Larry Hagan of Rowans, Walshestown, Lusk Co. Dublin and enclose you herewith a photocopy of an application to the EPA for a waste license.

We understand that an environmental impact statement has been prepared and that such environmental impact statement does not take any account at all of our client's existence or indeed of the existence of his wife and family. It appears to us that in such circumstances that the environmental impact statement is defective and we feel that this should be borne in mind when deciding on weather or not to issue a waste license.

For your assistance we enclose you a photocopy of figure 3. 7.2 which we understand is an extract from the environmental impact statement. We confirm that our clients house is indicated where marked x directly underneath number 17 at the Northern portion of the map.

Yours Faithfully


LAWLOR O'REILLY & CO.

Encl.

SCANNED
29 JUL 2006

VAT No.: IE F. 4553498J

Please note that we have no authority to bind our clients unless expressly stated to the contrary.

EPA Export 25-07-2013:19:48:55



Fingal County Council Comhairle Contae Fhine Gall

Application to the Environmental Protection Agency for a Waste Licence

Notice is hereby given in accordance with the provisions of the Waste Management Acts 1996 to 2005 and Articles 5 and 6 of the Waste Management (Licensing) Regulations 2004 (S.I. No. 395 of 2004) that Fingal County Council, County Hall, Swords, Fingal, Co. Dublin will apply to the Environmental Protection Agency for a Waste Licence for the proposed development of a landfill at Tooman / Nevitt, Lusk, Co. Dublin - National Grid Reference: X317, 606, Y256, 905.

Fingal County Council proposes to develop the landfill for non-hazardous waste with an annual intake of up to 500,000 tonnes per annum and also a public recycling facility. The proposed Fingal Landfill development will comprise a new fully engineered landfill. The landfill disposal area will incorporate approximately 57 hectares to be developed in discrete lined cells, over approximately eleven construction phases and to include the provision of leachate collection and treatment and gas collection and utilisation. A remaining area of approximately 153 hectares is to be used as a buffer area for screening / landscaping of the landfill. The waste disposal area will cater for up to 9,400,000 tonnes of waste over the lifetime of the facility.

The types of waste proposed to be received at the landfill for disposal include:

- Non-Hazardous Municipal Waste
- Industrial Non-Hazardous Waste
- Construction and Demolition Waste
- Biological sludge produced as a waste by-product of the on site leachate treatment system
- Residues from Water and Wastewater Treatment
- Non-Hazardous Bottom Ash from Waste to Energy Plants

The classes of activity concerned in accordance with the Third Schedule of the Waste Management Acts, 1996 to 2005 are as follows:

Class 4: Surface impoundment, including placement of liquid or sludge discards into pits, ponds or lagoons

Class 5 Specially engineered landfill, - including placement into lined discrete cells which are capped and isolated from one another and the environment

Class 6: Biological treatment not referred to elsewhere in this Schedule which results in final compounds or mixtures which are disposed of by means of any activity referred to in paragraphs 1 to 5 or paragraphs 7 to 10 of this Schedule

Class 7: Physico-chemical treatment not referred to elsewhere in this Schedule which results in final compounds or mixtures which are disposed of by means of any activity referred to in paragraphs 1 to 5 or paragraphs 8 to 10 of this Schedule (including evaporation, drying and calcination).

Class 11 Blending or mixture prior to submission to any activity referred to in a preceding paragraph of this Schedule

Class 13: Storage prior to submission to any activity referred to in a preceding paragraph of this Schedule, other than temporary storage, pending collection, on the premises where the waste concerned is produced.

The classes of activity concerned in accordance with the Fourth Schedule of the Waste Management Acts, 1996 to 2005 are as follows:

Class 3: Recycling or reclamation of metals and metal compounds

Class 4: Recycling or reclamation of other inorganic materials

Class 9: Use of any waste principally as a fuel or other means to generate energy

Class 11 Use of waste obtained from any activity referred to in a preceding paragraph of this Schedule

Class 13: Storage of waste intended for submission to any activity referred to in a preceding paragraph of this Schedule, other than temporary storage, pending collection, on the premises where such waste is produced.


The **Principal Activity** at the site is Class 5 of the Third Schedule as detailed above.

An Environmental Impact Statement (E.I.S.) will be submitted to the Agency with the application.


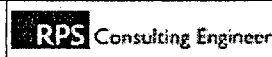
A copy of the Waste Licence Application, the Environmental Impact Statement (E.I.S.) and such further information relating to the application as may be furnished to the Agency in the course of the Agency's consideration of the application will, as soon as is practicable after receipt by the Agency, be available for inspection or purchase, at the Headquarters of the Environmental Protection Agency, Johnstown Castle Estate, Wexford and at Fingal County Council Headquarters, County Hall, Swords, Fingal, Co. Dublin. It will also be available at the Council offices at Grove Road, Banchardstown, Fingal, Co. Dublin and Balbriggan Town Council Offices, George's Square, Balbriggan, Fingal, Co. Dublin. The E.I.S. may also be viewed on the Fingal County Council Website www.fingalcoco.ie

For Official Use Only - Not to be used for any other use.

3/F-1844/06

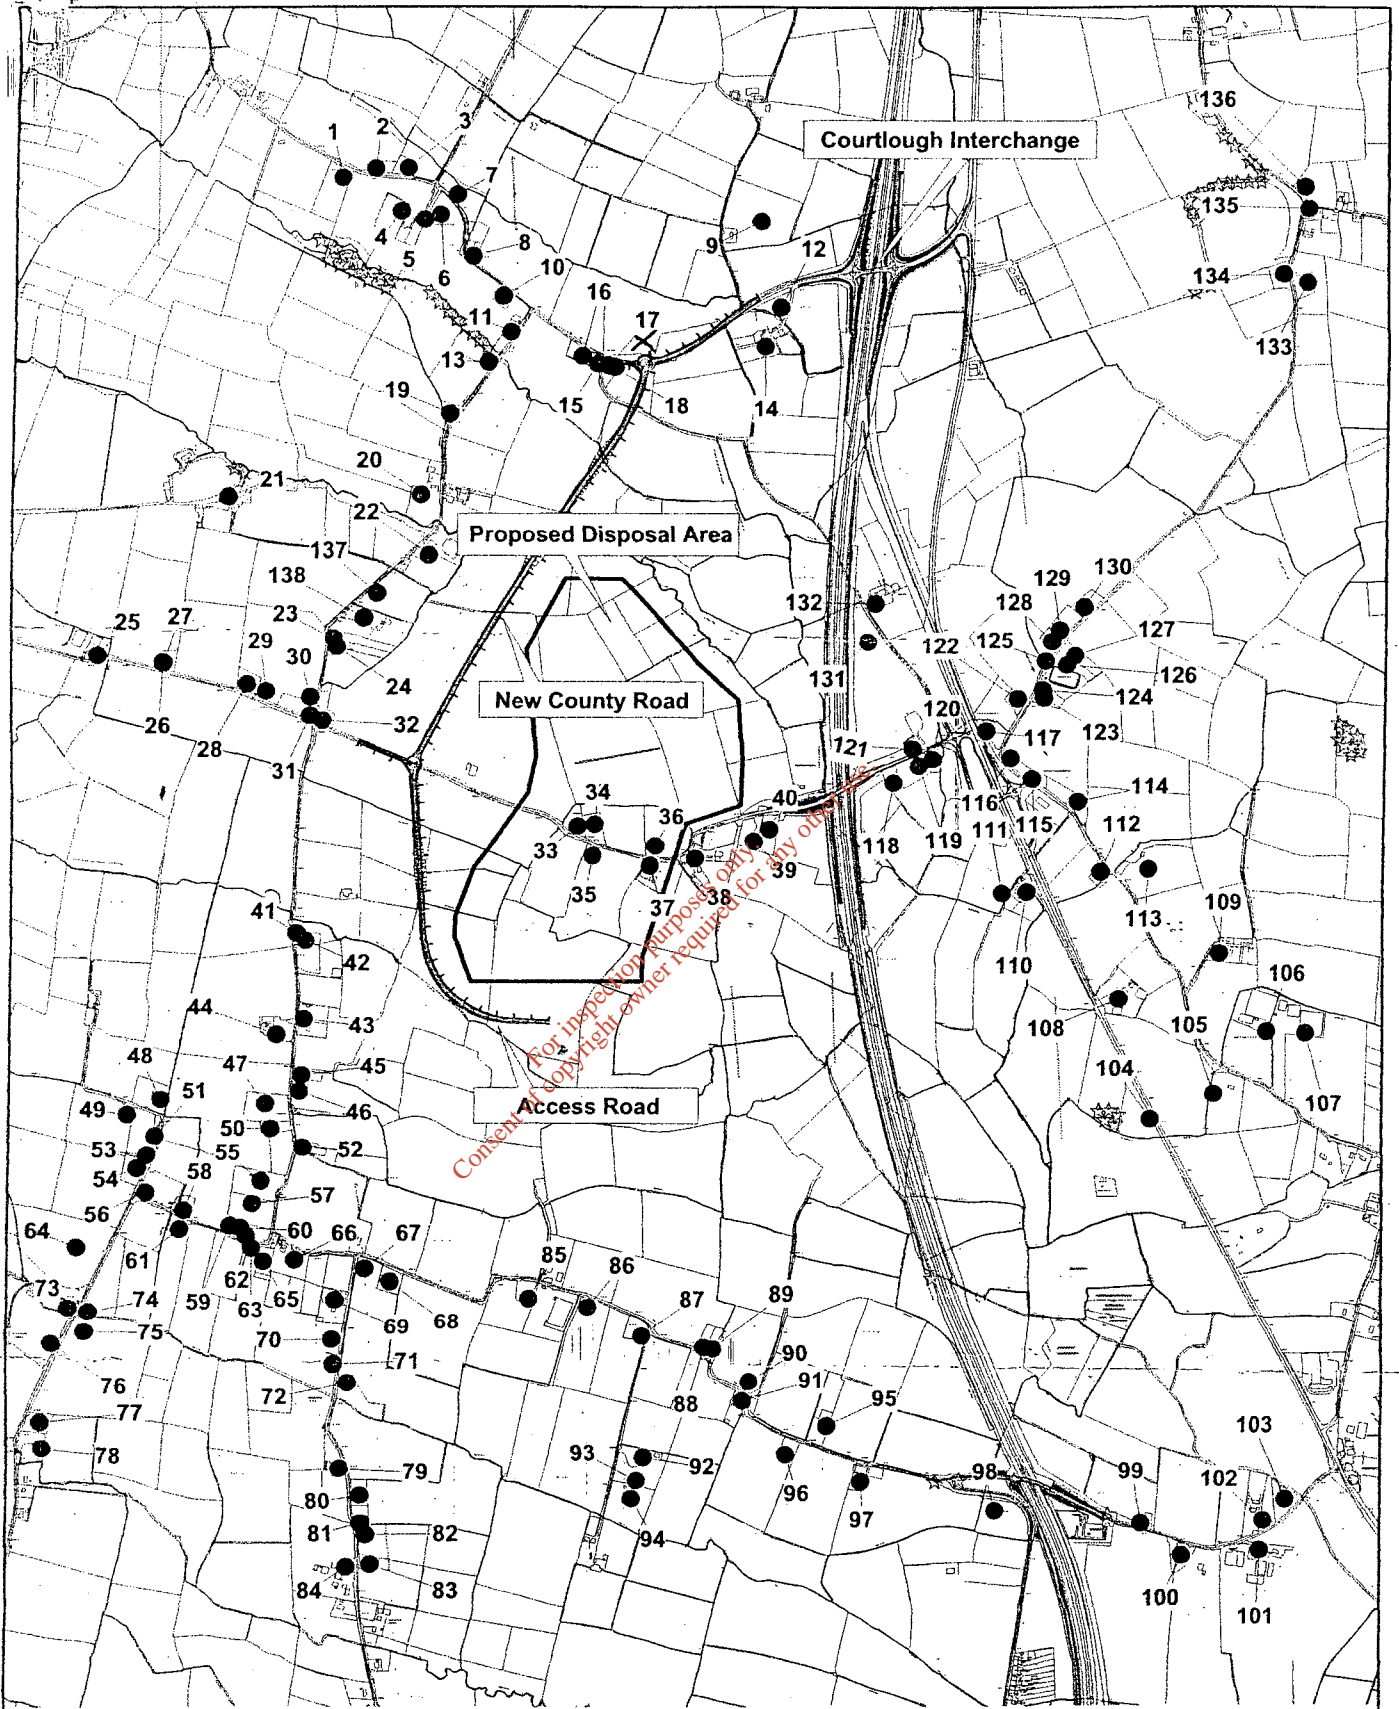

For inspection purposes only
 Content copyright owner required for any other use

<p>Project Fingal Landfill Project</p> <p>Figure 3.7.2</p>	<p>Issue Details</p> <table border="1" style="width: 100%; border-collapse: collapse;"> <tr> <td>Drawn: CVW</td> <td>Project No. MDR0303</td> </tr> <tr> <td>Checked: RH</td> <td>File Ref. MDR0303M0082</td> </tr> <tr> <td>Approved: KW</td> <td>Drawing No. Rev. M0082 F01</td> </tr> <tr> <td>Scale: 1:20,000</td> <td>Date: 07/04/06</td> </tr> </table> <p>Notes</p> <ol style="list-style-type: none"> This drawing is the property of RPS Consulting Engineers and is a confidential document and must not be copied, used or its contents divulged without prior written consent. All levels are referred to Ordnance Datum, Mean High. Orthographic Survey Ireland Licence No. CN 0000005 Copyright Government of Ireland 	Drawn: CVW	Project No. MDR0303	Checked: RH	File Ref. MDR0303M0082	Approved: KW	Drawing No. Rev. M0082 F01	Scale: 1:20,000	Date: 07/04/06
Drawn: CVW	Project No. MDR0303								
Checked: RH	File Ref. MDR0303M0082								
Approved: KW	Drawing No. Rev. M0082 F01								
Scale: 1:20,000	Date: 07/04/06								
<p>Title Visual Impact on Residential Properties</p>									
 <p>Fingal County Council Carnegie House Library Road Dun Laoghaire Co. Dublin, Ireland</p>	 <p>RPS Consulting Engineers</p> <p>Carnegie House Library Road Dun Laoghaire Co. Dublin, Ireland</p> <p>T +353 (0)1 2020670 F +353 (0)1 2020707 E ireland@rpsgroup.com W www.rpsgroup.com/ireland</p>	