

---

## ATTACHMENT B - GENERAL

---

### Attachment B1 Applicant Details

- a) A copy of the Certificate of Incorporation is attached in Attachment B.1.1
- b) the Company's Registration Number from the Companies Registry Office is 224173;
- c) The Company Directors are:
  - Tom Walsh
  - Ger Bisset
  - Bill McCabe
  - Martin Scully
  - John Kerrigan
  - Paul O'Brien
- d) Land interest details are shown in Drawing 2006-081-01-101 as well as the location of the grid reference for the site.

### Attachment B.2 Location of Activity

- Figure 1.1 of the EIS illustrates the location of site
- Drawing 2006-081-01-102 – Site Plan illustrates the boundary to which the application relates as well as the location of the site notice.

### Attachment B.3 Planning Authority

The planning authority is Laois County Council. A planning application has been submitted with an Environmental Impact Statement for the proposed extension to the development.

A copy of the existing planning permission (ref 02/895) is included in Attachment B.3.1.

### Attachment B.4 Sanitary Authority

Not applicable.

### Attachment B.6 Notices and Advertisements

#### *Site Notice*

- Attachment B.6.1 contains a copy of the Site Notice. Drawing 2006-081-08-102 indicates the location of the site notice.

*Newspaper Notice*

- The original application includes the complete newspaper in which the advertisement was placed.
- The relevant page of the newspaper containing the advertisement is included with the 3 copies of the application in Attachment B.6.1.


*Notice of Application to Planning Authority*

- A copy of the notice of the application to the Planning Authority (Laois County Council) is attached in B.6.1.

For inspection purposes only.  
Consent of copyright owner required for any other use.





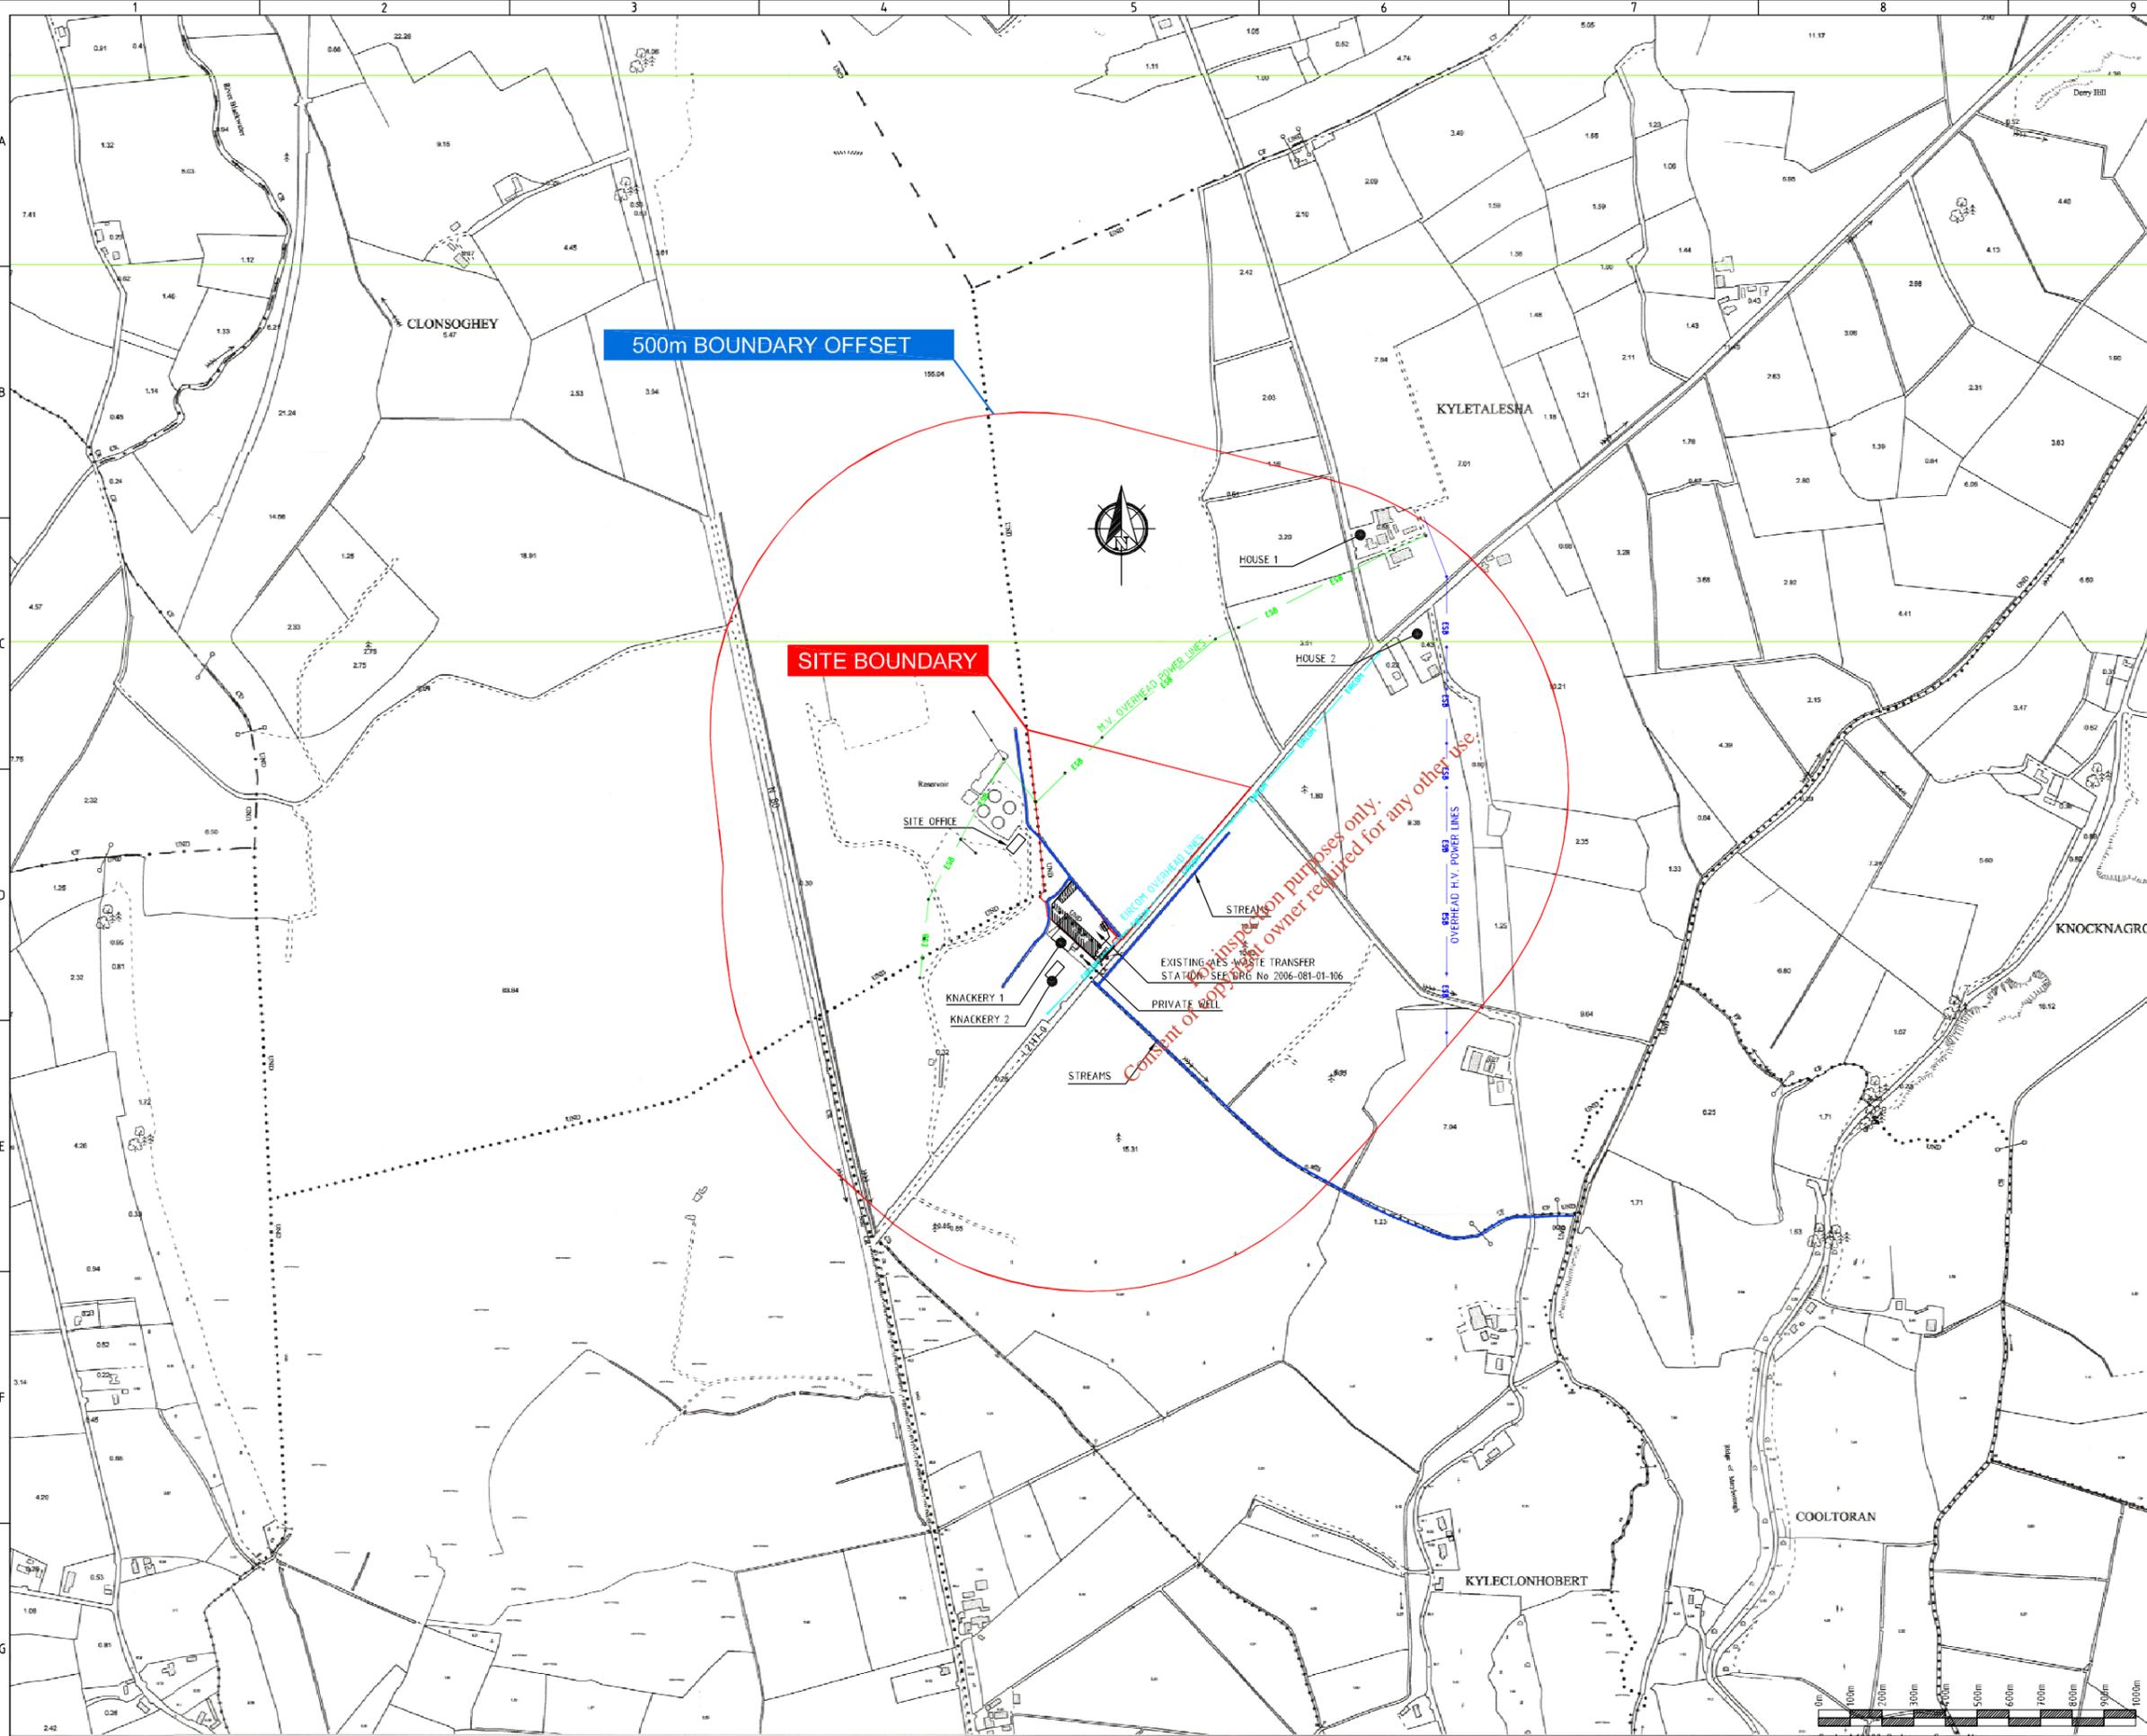

No part of this document may be reproduced or transmitted in any form or stored in any retrieval system of any name without the written permission of Fehily Timoney & Company as copyright holder except as agreed for use on the project for which the document was originally issued. Do not scale. Use figured dimensions only. If in doubt - Ask!

**LEGEND**

- ESB M.V. OVERHEAD POWER LINES
- ESB H.V. OVERHEAD POWER LINES
- EIRCOM OVERHEAD LINES

For inspection purposes only.  
 Consent of property owner required for any other use.

Rev.	Drawn/KL	Chk'd/ME	App'd/DOS	Date	Description
A				28.07.06	ISSUE FOR WASTE LICENCE

Name of Client  
**AES**

Name of Job  
**EXTENSION TO  
KYLETALESHA SITE**

Title of Drawing  
**SITE LOCATION  
MAP WITH 500m OFFSET**


Scales Used  
**1:10000 A3**  
Dwg. No. **2006-081-01-103**

**CONSULTANTS IN  
ENGINEERING &  
ENVIRONMENTAL  
SCIENCES**

Core House, Pouladuff Rd, Cork, Ireland.  
T: +353-21-4964133, F: +353-21-4964464

Mill House, Ashtown Gate, Navan Rd, Dublin 15, Ireland.  
T: +353-1-6583500, F: +353-1-6583501

W: www.fehilytimoney.ie, E: info@ftco.ie

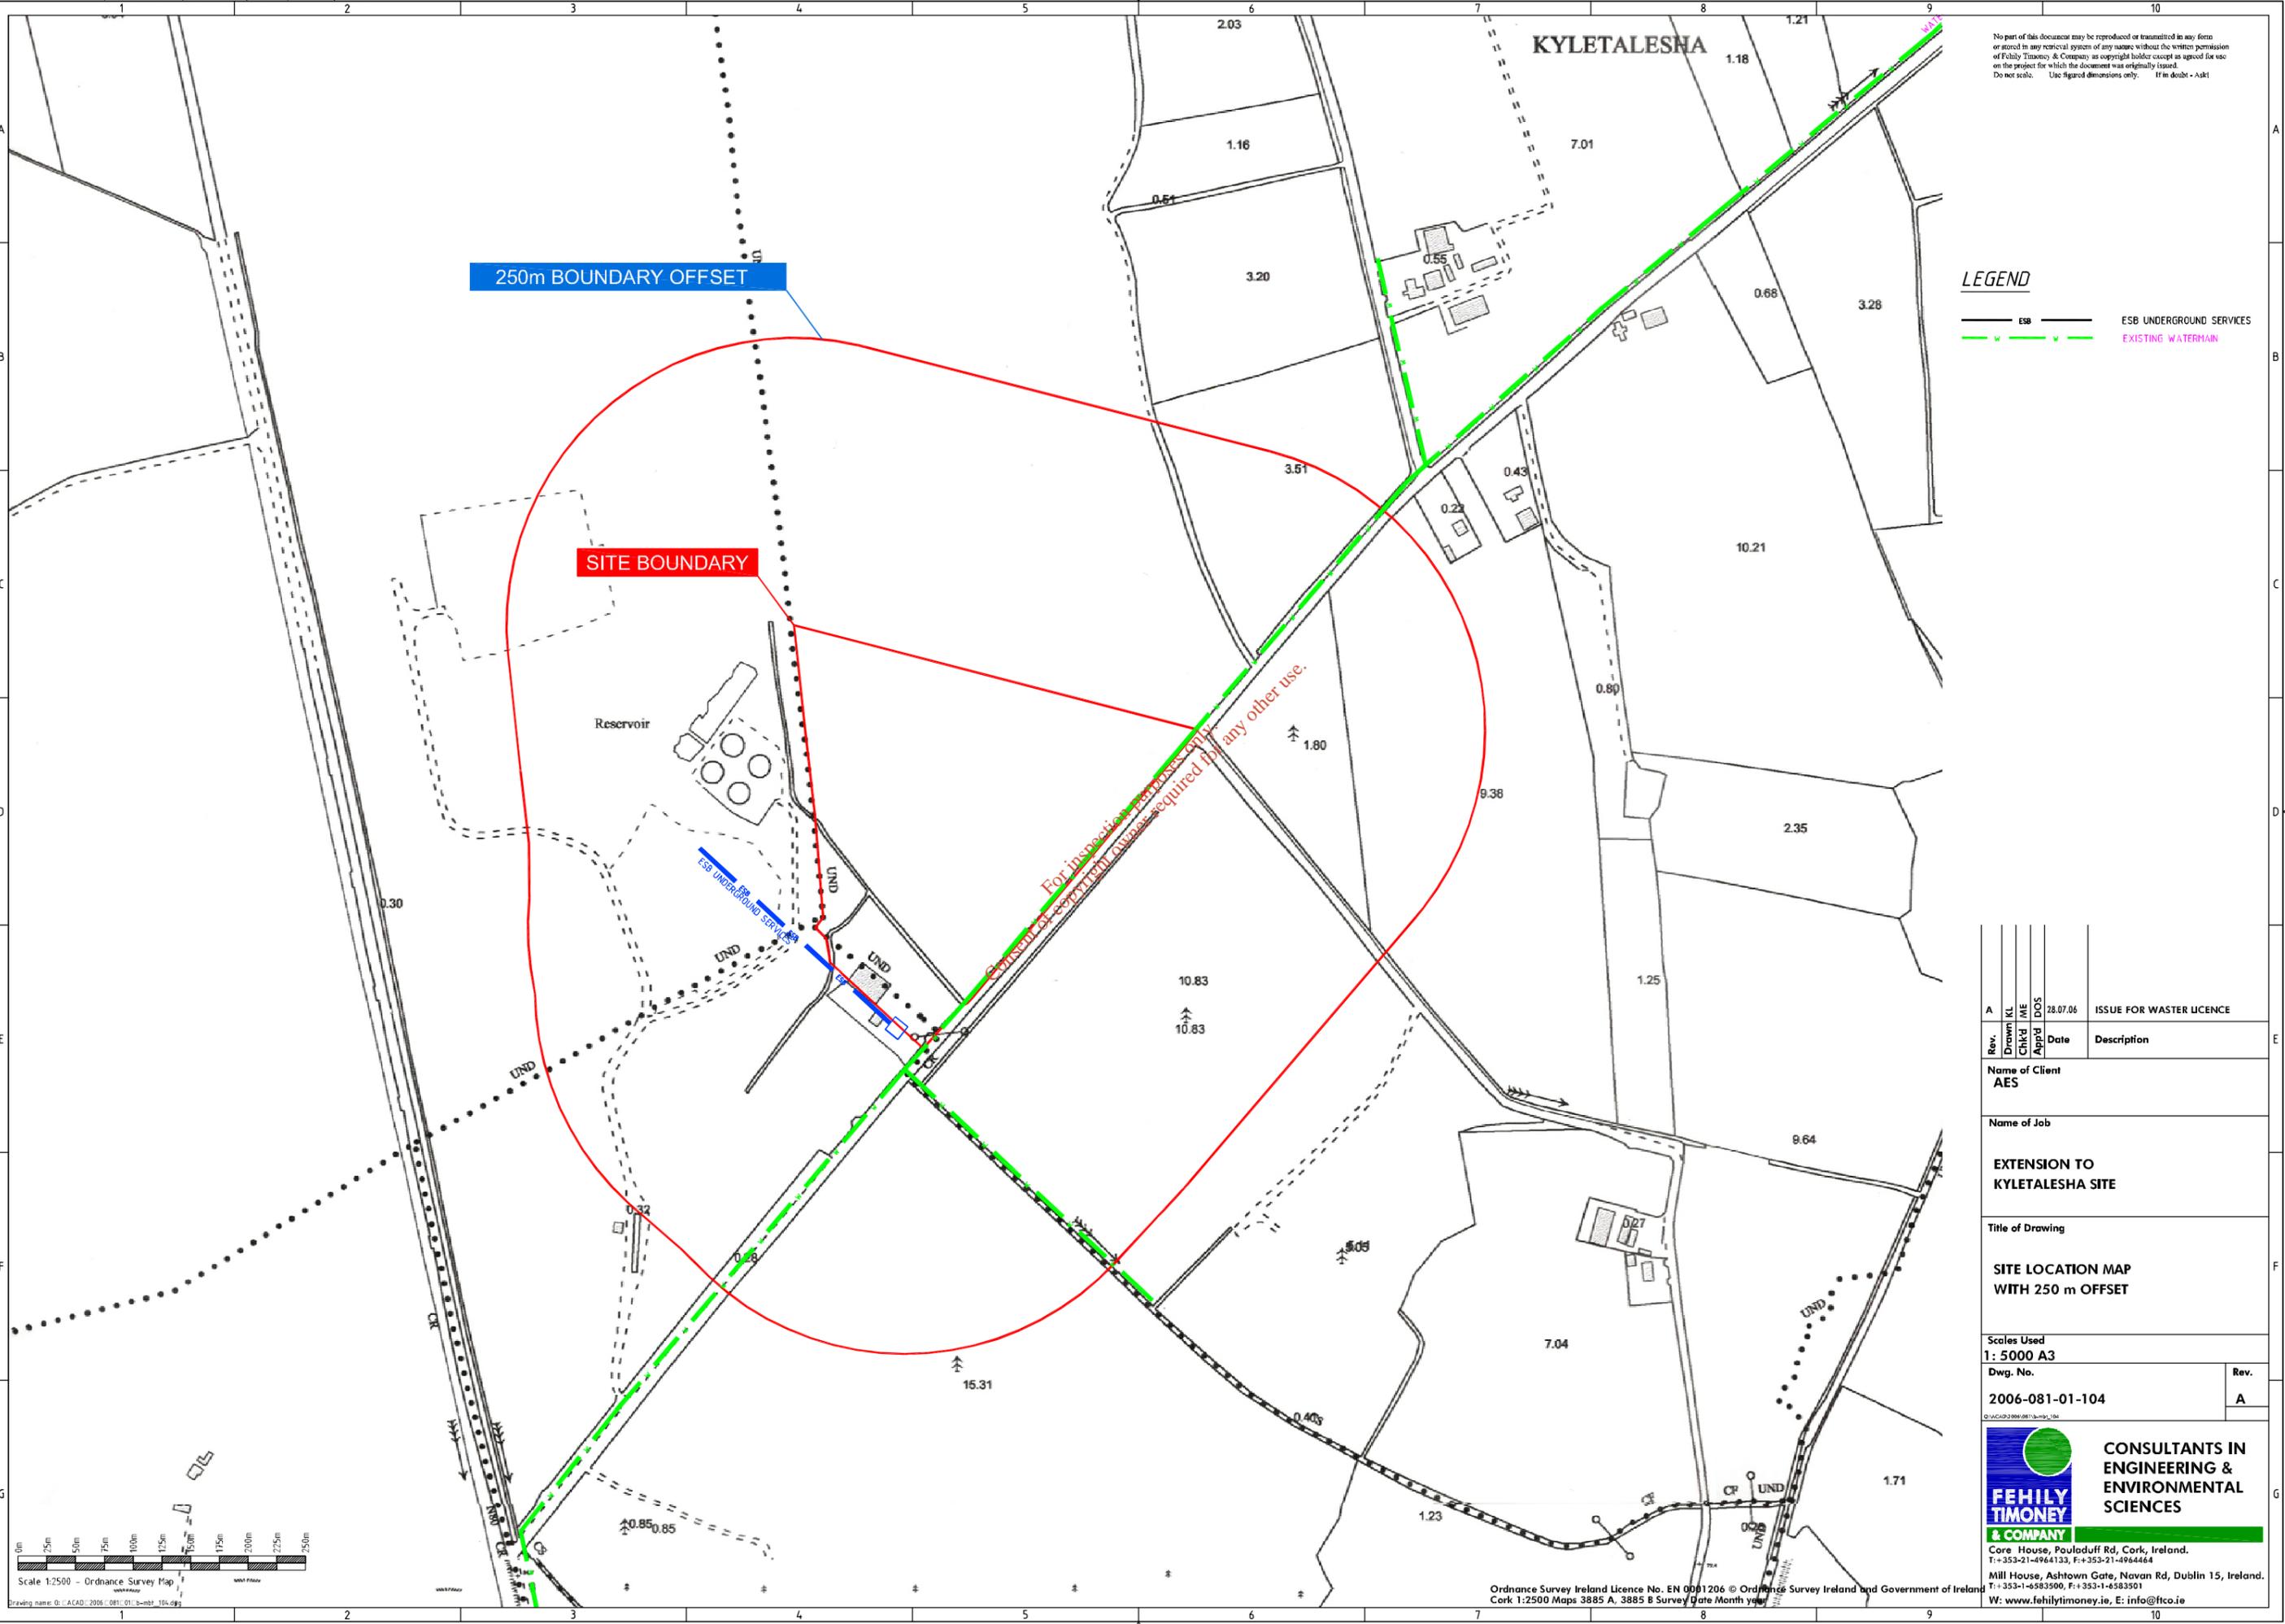

No part of this document may be reproduced or transmitted in any form or stored in any retrieval system of any nature without the written permission of Fehily Timoney & Company as copyright holder except as agreed for use on the project for which the document was originally issued.  
Do not scale. Use figured dimensions only. If in doubt - Ask!

**LEGEND**

- ESB UNDERGROUND SERVICES
- EXISTING WATERMAIN

Rev.	Drawn	Checked	Date	Description
A	KL	DOS	28.07.06	ISSUE FOR WASTER LICENCE

Name of Client  
**AES**

Name of Job  
**EXTENSION TO  
KYLETALESHA SITE**

Title of Drawing  
**SITE LOCATION MAP  
WITH 250 m OFFSET**

Scales Used  
**1: 5000 A3**  
Dwg. No. **2006-081-01-104**

**CONSULTANTS IN  
ENGINEERING &  
ENVIRONMENTAL  
SCIENCES**

**FEHILY  
TIMONEY  
& COMPANY**

Core House, Pouladuff Rd, Cork, Ireland.  
T: +353-21-4964133, F: +353-21-4964464

Mill House, Ashtown Gate, Navan Rd, Dublin 15, Ireland.  
T: +353-1-6583500, F: +353-1-6583501

W: [www.fehilytimoney.ie](http://www.fehilytimoney.ie), E: [info@fco.ie](mailto:info@fco.ie)