



**OFFICE OF
LICENSING &
GUIDANCE**

LICENSING UNIT MEMORANDUM

| | |
|--------------|---|
| TO: | DR P LARKIN, DIRECTOR |
| CC: | |
| FROM: | J Derham |
| DATE: | 11/09/06 |
| RE: | Technical Amendment B:- Roadstone Dublin Ltd, Licence Register W0213-01. |

By letter dated August 22nd 2006, consultants for Roadstone Dublin Limited, in relation to their site at Roadstone Dublin Remediation Facility, Dillonsdown, Deerpark, Newpaddocks and Santryhill Townlands, Blessington, County Wicklow, sought, by agreement under Condition 1.7 of waste licence register W213-01, to amend the boundary of the site as specified in the application documentation and in the licence.

The EPA OEE officer for the site in consultation with the EPA Licensing Unit concluded that in the circumstances of this site and for the purpose of clarity a technical amendment to the licence was the more appropriate way to deal with the boundary changes proposed (refer OEE Memo dated 29 August 2006).


A boundary change is proposed. Refer Figure 1 attached – see diagonal hash area in centre of the plan. The main reason for the change is to provide an area for storage of inert soils generated as part of the recovery operation. No waste processing activities will be carried out at this storage area.

The change does not result in a significant shift of waste activities closer to sensitive receptors. Consequently the environmental impact of the change is considered negligible.

Recommendation

I recommend that the licence amendment be approved as set out in the attached Recommended Technical Amendment.



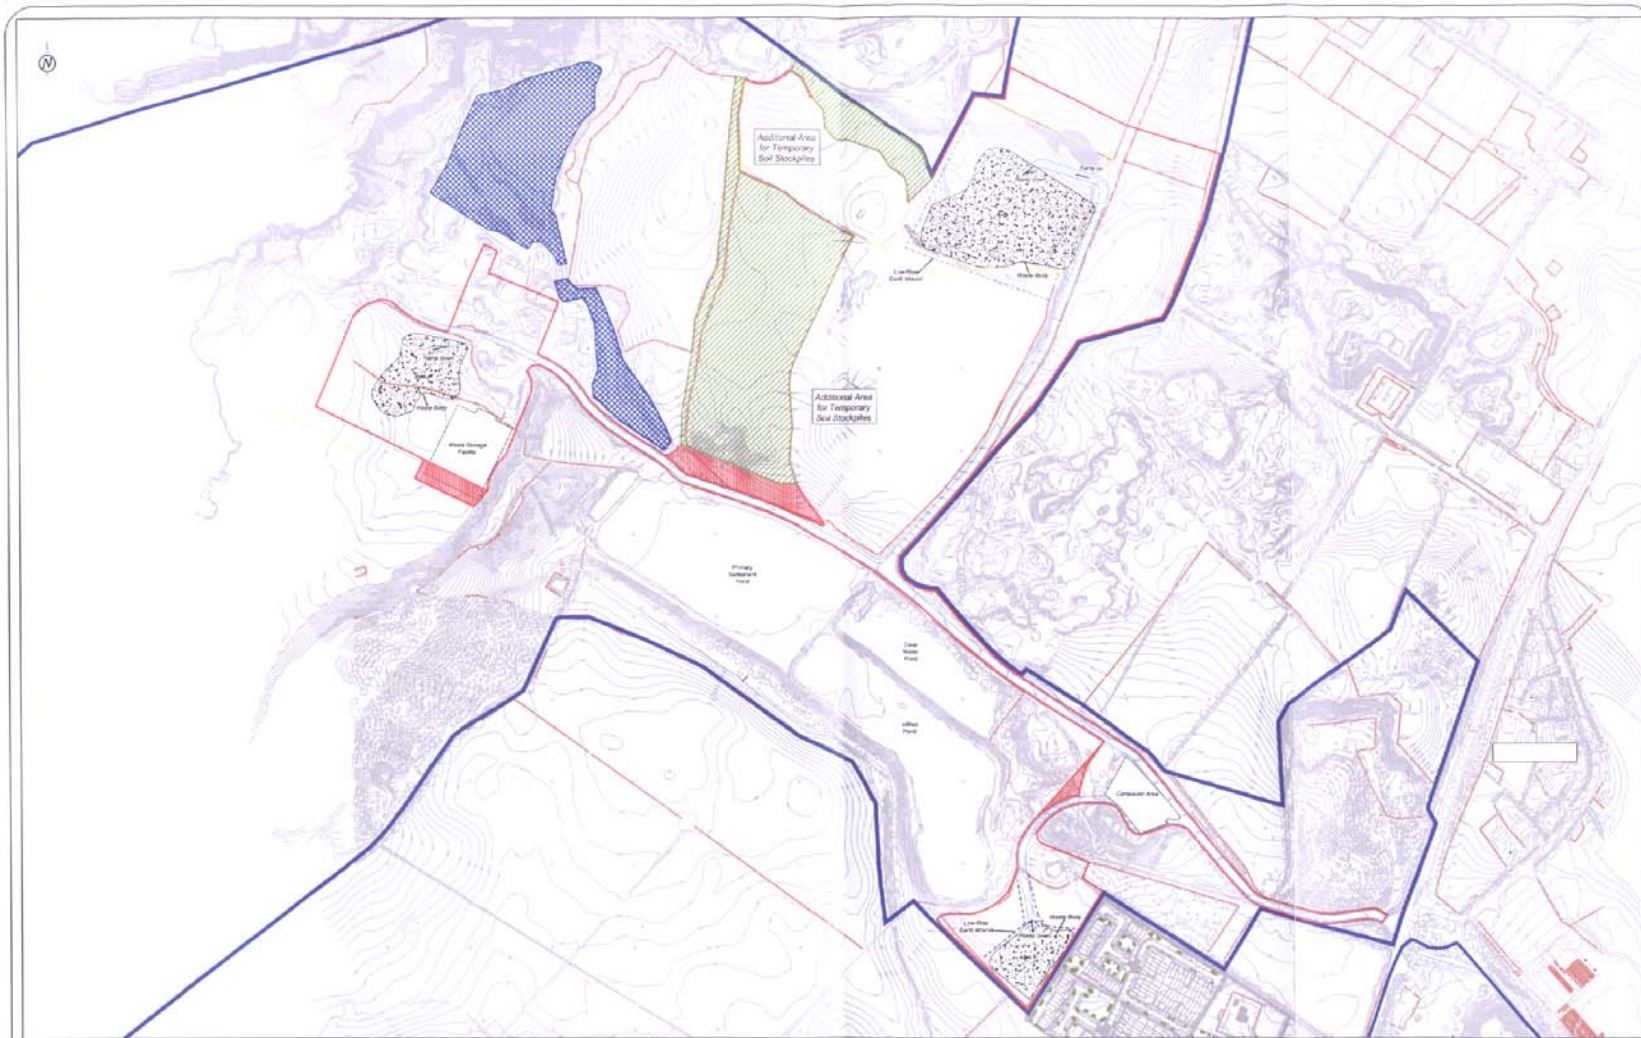

Dr J Derham
OLG EPA




roadstone
 ROADSTONE DUBLIN LTD.
 FORTUNESTOWN
 TALLAGHT
 DUBLIN 24



 JOHN BARNETT & ASSOCIATES
 7 DUNDRUM BUSINESS PARK
 WINDY ARBOUR
 DUBLIN 14

 Roadstone Landholding Boundary
 Waste Licence Boundary
 Additional Area Licensed by Technical Amendment A to Waste Licence W0213-01
 Additional Area Required to Facilitate Temporary Soil Stockpiling

| Rev. | Date | By | Description |
|------|-----------|-----|--------------------------|
| D | Aug 2006 | PMC | WL Area Revised |
| C | July 2006 | PMC | Stockpile Areas Extended |
| B | May 2006 | PMC | WL Area Revised |
| A | May 2006 | PMC | Stockpile Areas Revised |

| | | | |
|-----------------|--|-----------------|--|
| Site: | Lands at Blessington, Co. Wicklow | | |
| Project: | Remediation of Unauthorised Landfill Sites | | |
| Title: | Waste Stockpile Areas/Revised Waste Licence Area | | |
| Drawn: Pjt | Scale: 1:5000 | FIGURE 1 | |
| Job No: 3545-06 | Date: August 2006 | | |