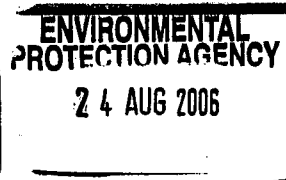


BY COURIER

JBA3545/LS06/dl

Mr. Jonathan Derham
Office of Licensing and Guidance
Environmental Protection Agency
P.O. Box 3000
Johnstown Castle Estate
County Wexford

22 August 2006

Dear Mr Derham

**Re: Roadstone Dublin Limited : Remediation of Unauthorised Landfill Sites, Blessington
Waste Licence Ref. No. W0213-01 : Proposed Technical Amendment
Extension of Waste Licence Boundary**

As you may be aware, Roadstone Dublin has commenced the remediation works at the three unauthorized landfill sites on its lands at Doran's Pit, Blessington, Co. Wicklow. Given that it is necessary to fully screen and classify the recovered soil and that an extended time period is required to complete soil leachate testing in accordance with the requirements of Council Decision 2003/33, it will be necessary to undertake more soil testing and to provide for temporary storage of a greater number of smaller stockpiles of recovered soil than originally envisaged at the outset of the remediation works.

In light of the above, we are seeking the Agency's approval to make modifications to the plan extent of the licensed area using the mechanism provided for in Condition 1.7 of the Waste Licence. The proposed modifications to the licensed area are indicated on Figure 1 (Rev D, dated August 2006) attached and are required to

- (i) maximize the volume of recovered inert soil available for re-use in restoring the excavated on-site landfills and
- (ii) facilitate temporary storage of recovered non-hazardous soil stockpiles pending transfer off-site for re-use as final capping at licensed landfill facilities,

Should you wish to discuss any of the above in more detail, please contact the undersigned or Tim Paul.

Yours sincerely
For John Barnett and Associates Ltd.

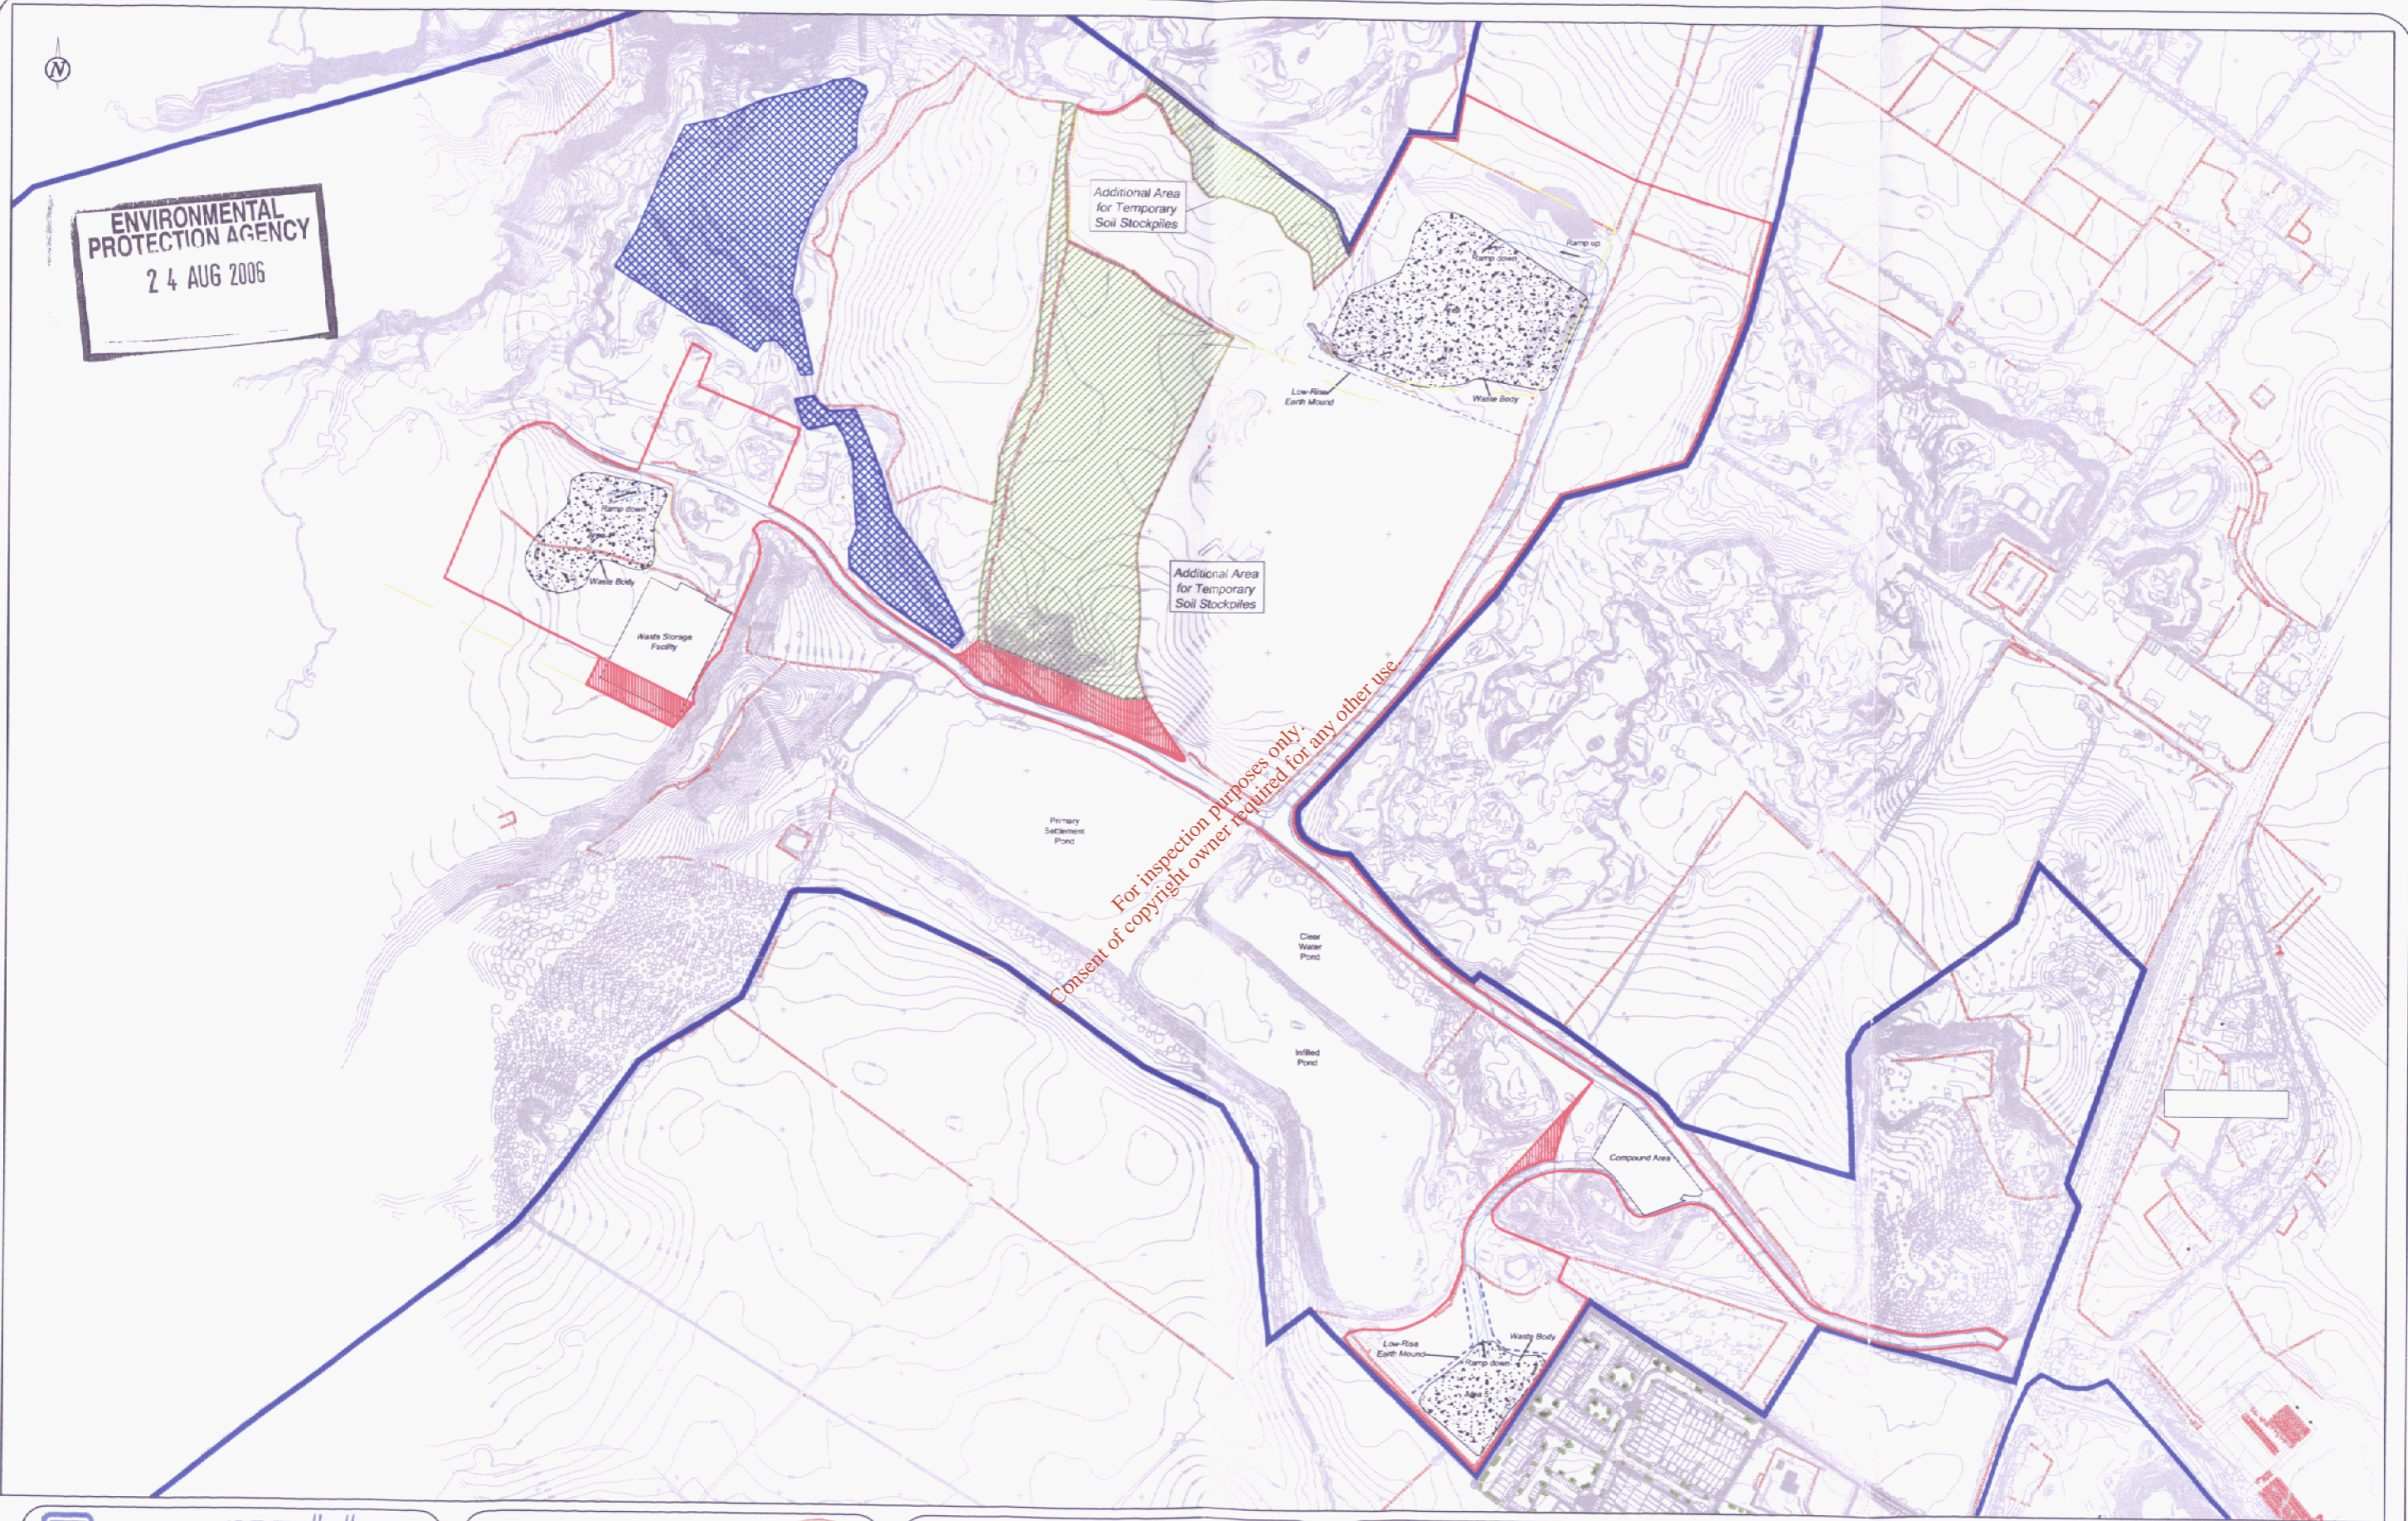

Derek Luby
Associate

Enc. Proposed Revision to Waste Licence Boundary (3 No. copies)

cc Mark Prendergast Roadstone Dublin
Breege Rooney EPA, Office of Environmental Enforcement
Graham Thornton EPA Site Agent, Blessington



ENVIRONMENTAL PROTECTION AGENCY
24 AUG 2006



ROADSTONE DUBLIN LTD.
FORTUNESTOWN
TALLAGHT
DUBLIN 24

SLR
JOHN BARNETT & ASSOCIATES
7 DUNDRUM BUSINESS PARK
WINDY ARBOUR
DUBLIN 14

	Roadstone Landholding Boundary
	Waste Licence Boundary
	Additional Area Licenced by Technical Amendment A to Waste Licence W0213-01
	Additional Area Required to Facilitate Temporary Soil Stockpiling

Rev.	Date	By	Description
D	Aug 2006	PMC	WL Area Revised
C	July 2006	PMC	Stockpile Areas Extended
B	May 2006	PMC	WL Area Revised
A	May 2006	PMC	Stockpile Areas Revised

Site:	Lands at Blessington, Co. Wicklow
Project:	Remediation of Unauthorised Landfill Sites
Title:	Waste Stockpile Areas/Revised Waste Licence Area
Drawn: PM	Scale: 1:5000
Job. No: 3545-06	Date: August 2006

FIGURE 1