


1 LOCATION MAP
1:500

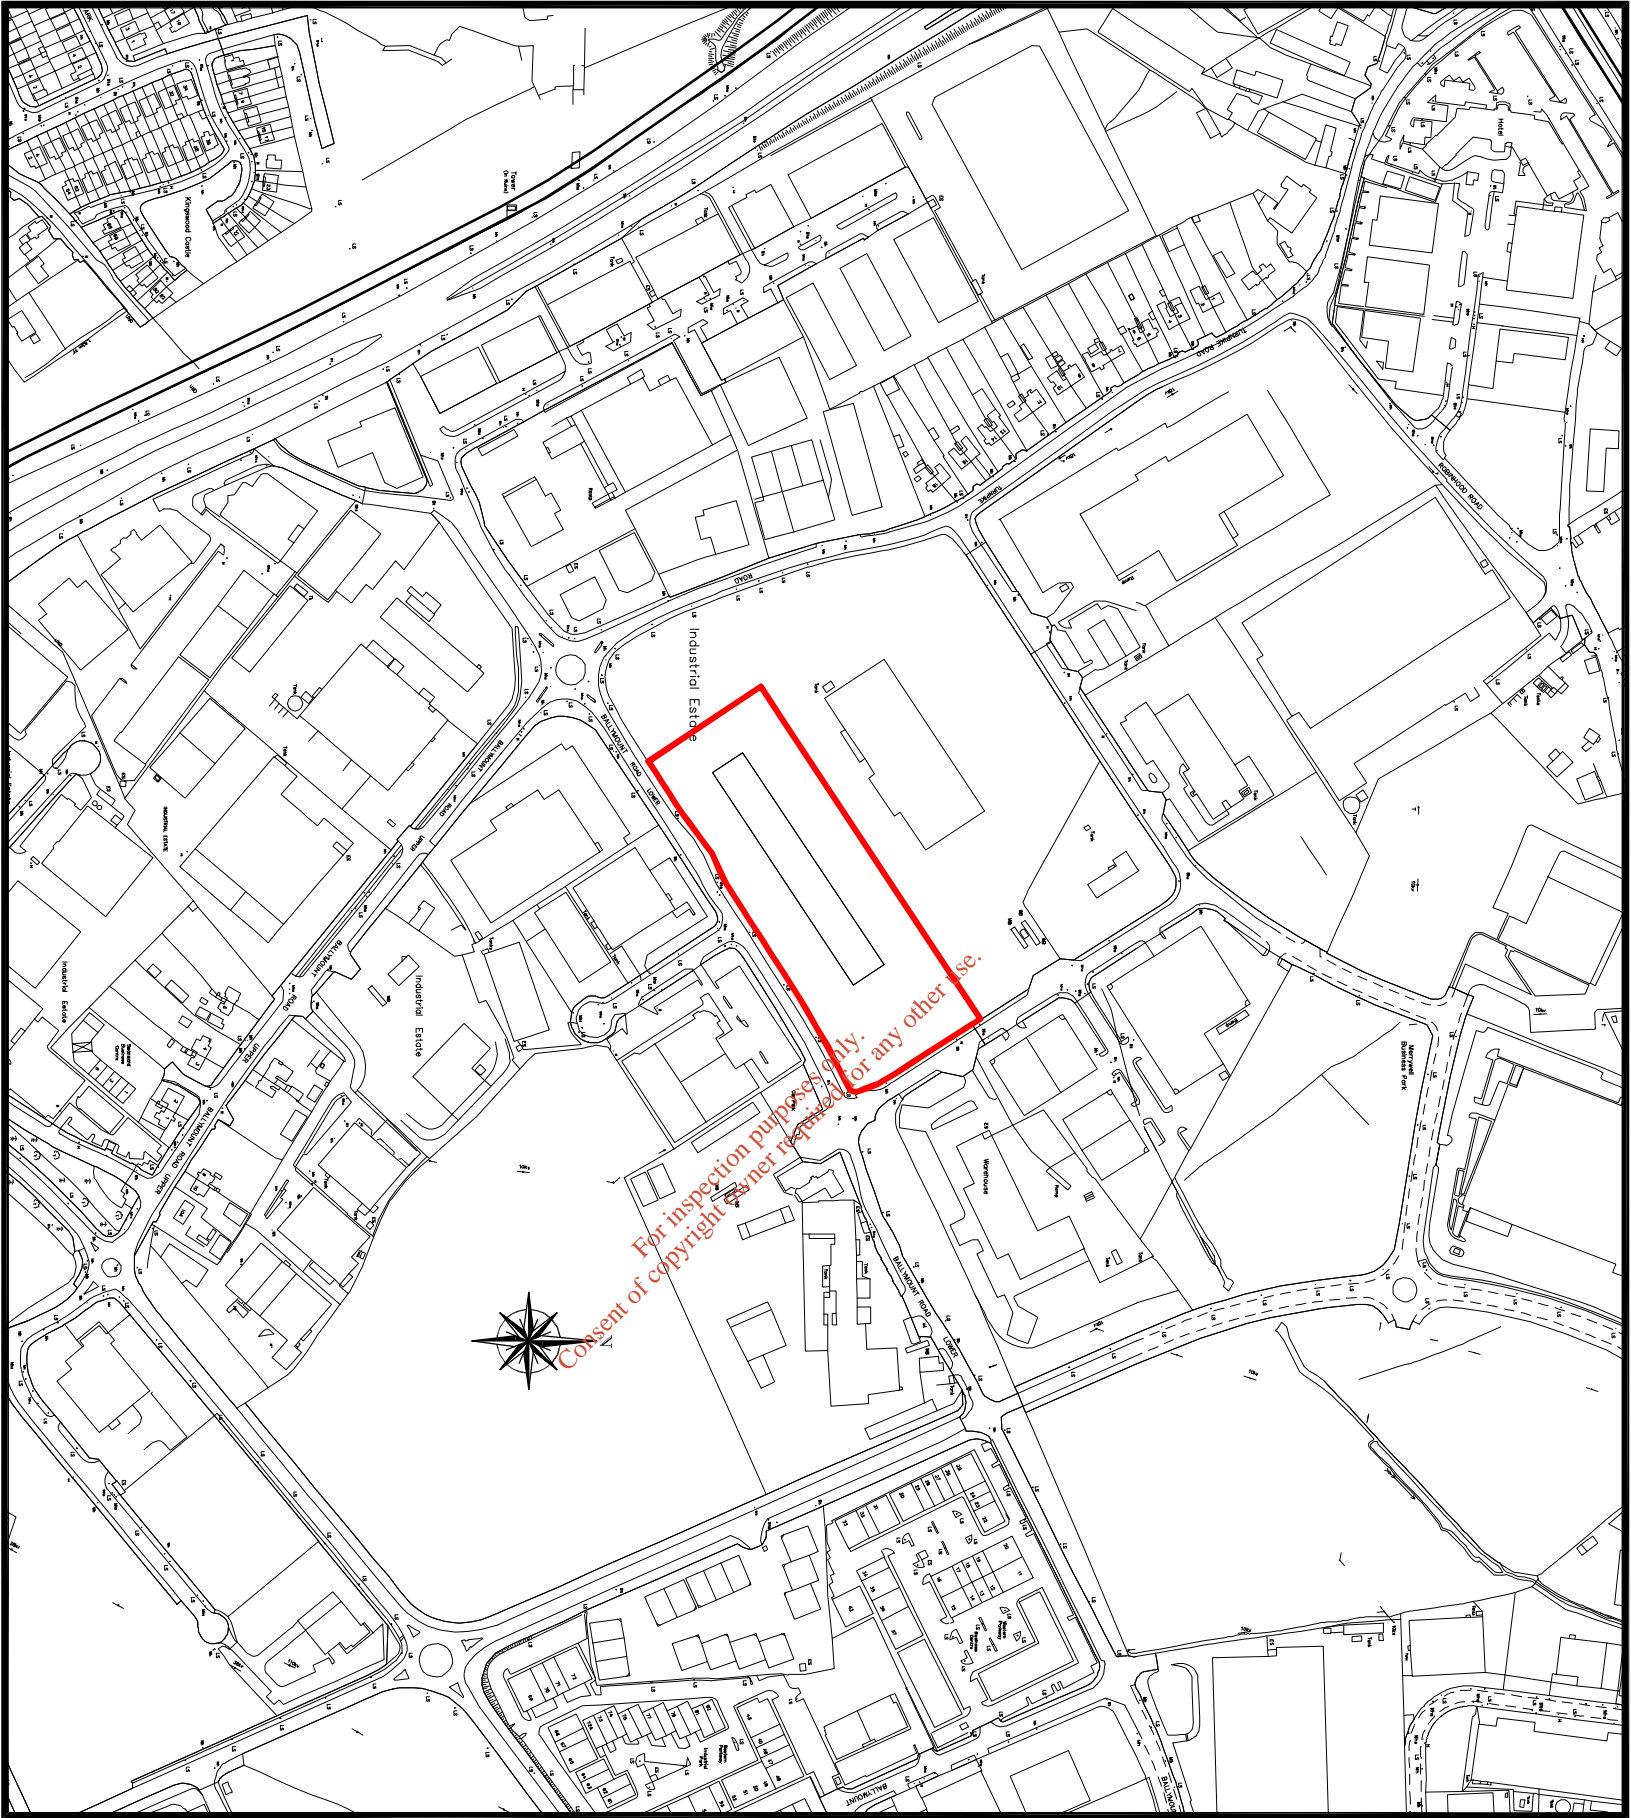

INCLUDES ORDNANCE SURVEY (RELAND DATA REPRODUCED UNDER O.S.I. LICENCE NUMBER EBN010202. UNAUTHORISED REPRODUCTION INFRINGES ORDNANCE SURVEY IRELAND AND THE GOVERNMENT OF IRELAND COPYRIGHT.)

1. All dimensions are in millimetres (mm) unless noted otherwise.
2. All levels are in meters and relate to the Ordnance Survey Datum Mean High.
3. This Drawing is to be read in conjunction with the accompanying File and Application report and specification.

Cross - Reference Numbering System :

1 - Connection Detail Reference
204 - Drawing Sheet Number where Detail is Located

LEGEND

— SITE BOUNDARY

REV.	DATE	DESCRIPTION	D	C	A

WASTE LICENCE

COPYRIGHT RESERVED - THIS DRAWING IS NOT TO BE USED FOR A PURPOSE OTHER THAN THAT SPECIFIED IN THE DRAWING TITLE. NO PART IS TO BE COPIED OR REPRODUCED IN ANY MANNER WITHOUT WRITTEN CONSENT.

D.C.C. F.C.C. S.D.C.C. D.L.R.C.C.

Dublin City Council
Comhairle Cathrach Bhaile Átha Cliath
 ON BEHALF OF



Nicholas O'Dwyer
 CONSULTING ENGINEERS

Nagrove Office Park, Nagrove Avenue, Dublin 14
 Tel: 01-296 5000 Fax: 01-296 6001
 Email: nicholas@nicholasodwyer.com

SIBC CONSTRUCTION

BALLYMOUNT MATERIALS RECOVERY FACILITY

LOCATION MAP

SCALES	DRAWN	CHECKED	APPROVED
1:2500 @ A1	DF	KMCG	KMCG
1:5000 @ A3	DATE	DATE	DATE
	JUL.Y.07	JUL.Y.07	JUL.Y.07

DRAWING NO. **MAP 1**