






NOTES



1. VERIFYING DIMENSIONS. THE CONTRACTOR SHALL VERIFY DIMENSIONS AGAINST SUCH OTHER DRAWINGS OR SITE CONDITIONS AS PERTAIN TO THIS PART OF THE WORK.

2. SERVICES. APPROVED OPENINGS FOR SERVICES THROUGH THE STRUCTURE ARE INCORPORATED ON THE DRAWINGS. ANY ADDITIONAL OPENINGS OF A MINOR NATURE REQUIRED BY THE MAIN CONTRACTOR OR HIS SUBCONTRACTORS MUST BE SUBMITTED ON A DRAWING FOR APPROVAL BEFORE WORK COMMENCES.


3. DATUM

4. KEY

-  SITE BOUNDARY
-  PHASE 1, 2A & 2B CAPPING AREA
-  PHASE 2C CAPPING AREA
-  INTERIM CAPPING AREA (TEMPORARY 1mm LIDPE CAPPING LAYER)
-  CELL DIVIDING BUNDS

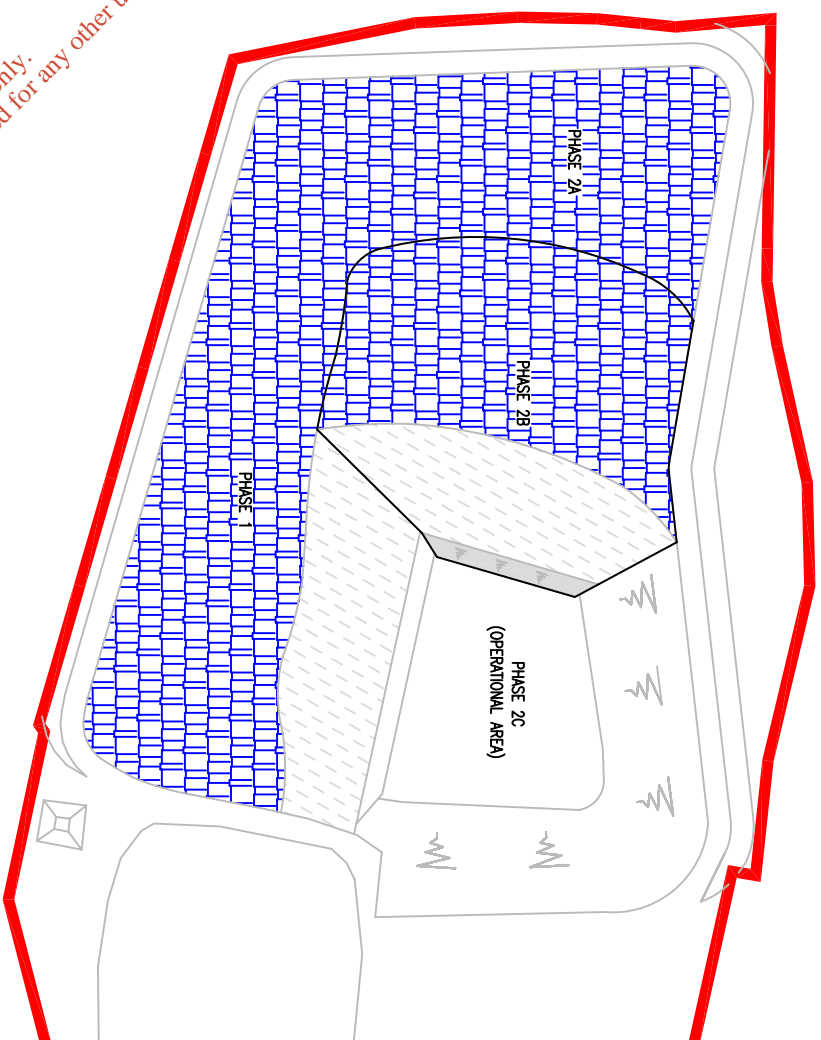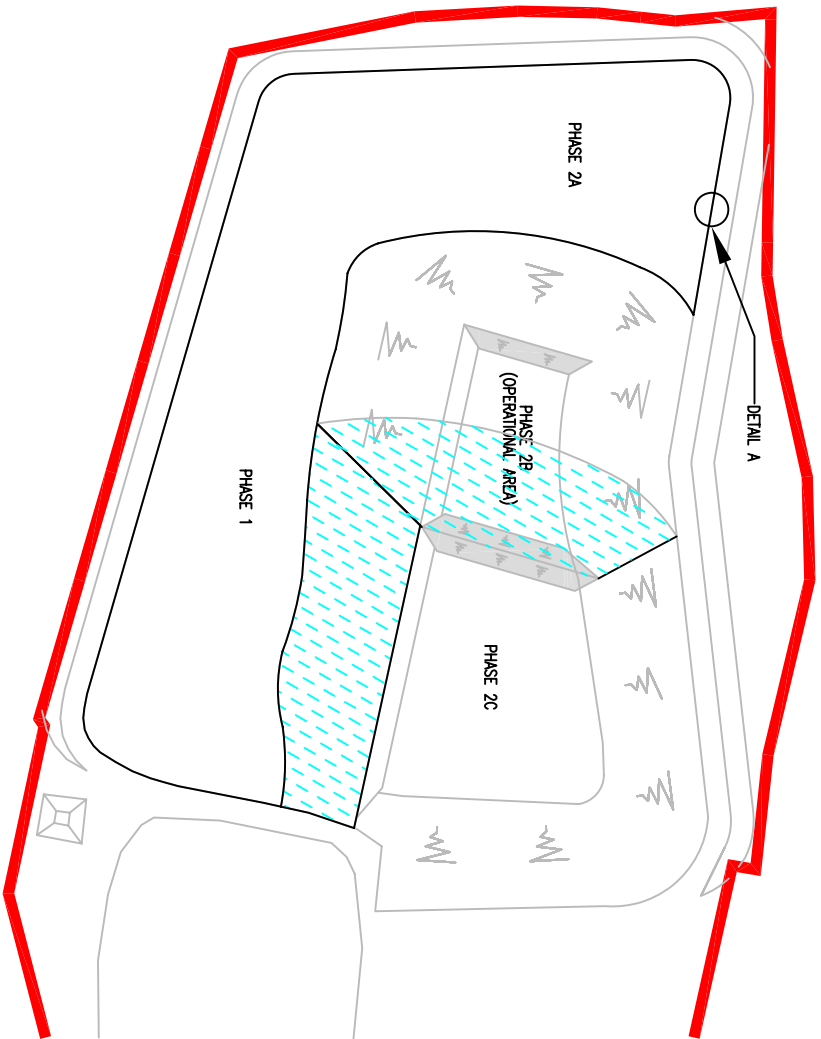

*For inspection purposes only.
Consent of copyright owner required for any other use.*

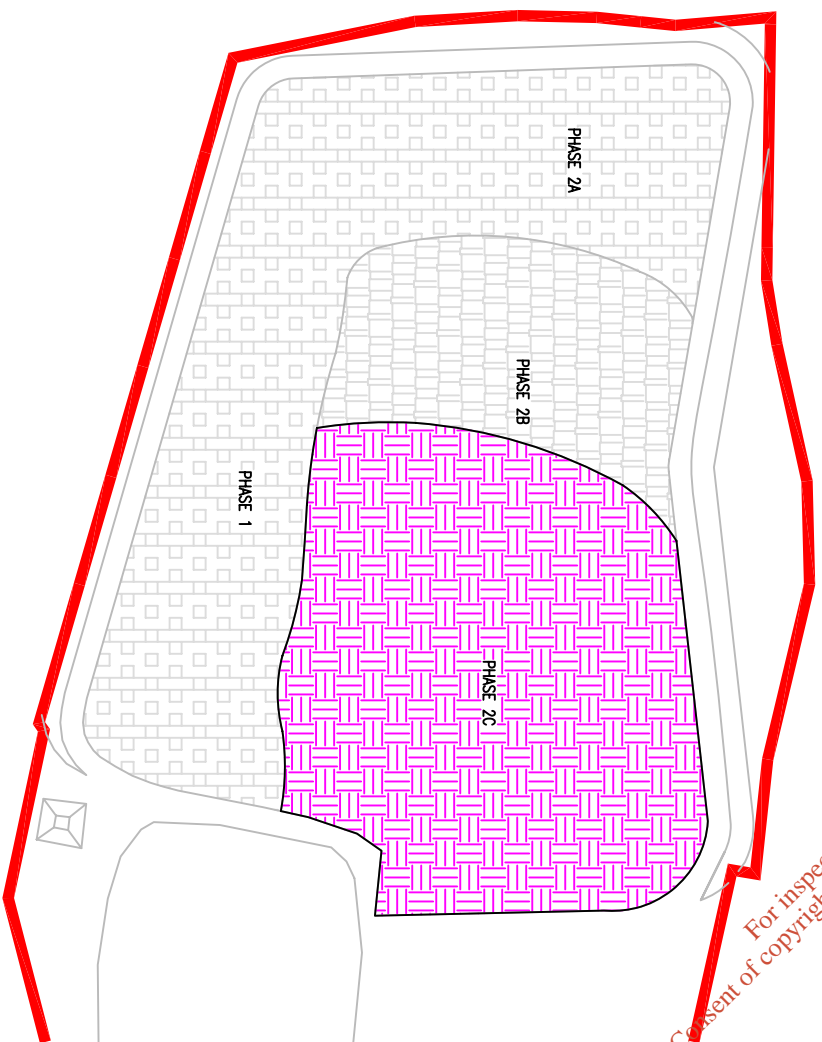

100mm






NOTES



1. VERIFYING DIMENSIONS. THE CONTRACTOR SHALL VERIFY DIMENSIONS AGAINST SUCH OTHER DRAWINGS OR SITE CONDITIONS AS PERTAIN TO THIS PART OF THE WORK.

2. SERVICES. APPROVED OPENINGS FOR SERVICES THROUGH THE STRUCTURE ARE INCORPORATED ON THE DRAWINGS. ANY ADDITIONAL OPENINGS OF A MINOR NATURE REQUIRED BY THE MAIN CONTRACTOR OR HIS SUBCONTRACTORS MUST BE SUBMITTED ON A DRAWING FOR APPROVAL BEFORE WORK COMMENCES.


3. DATUM

4. KEY

-  SITE BOUNDARY
-  PHASE 1, 2A & 2B CAPPING AREA
-  PHASE 2C CAPPING AREA
-  INTERIM CAPPING AREA (TEMPORARY 1mm LIDPE CAPPING LAYER)
-  CELL DIVIDING BUNDS

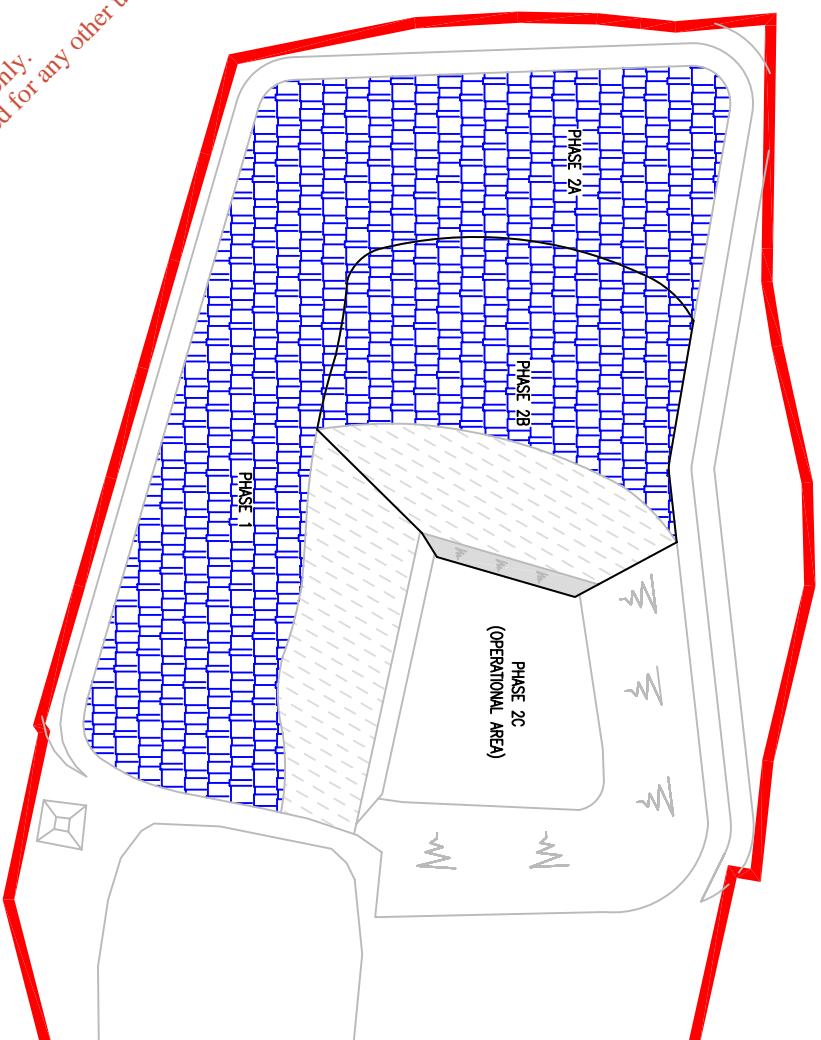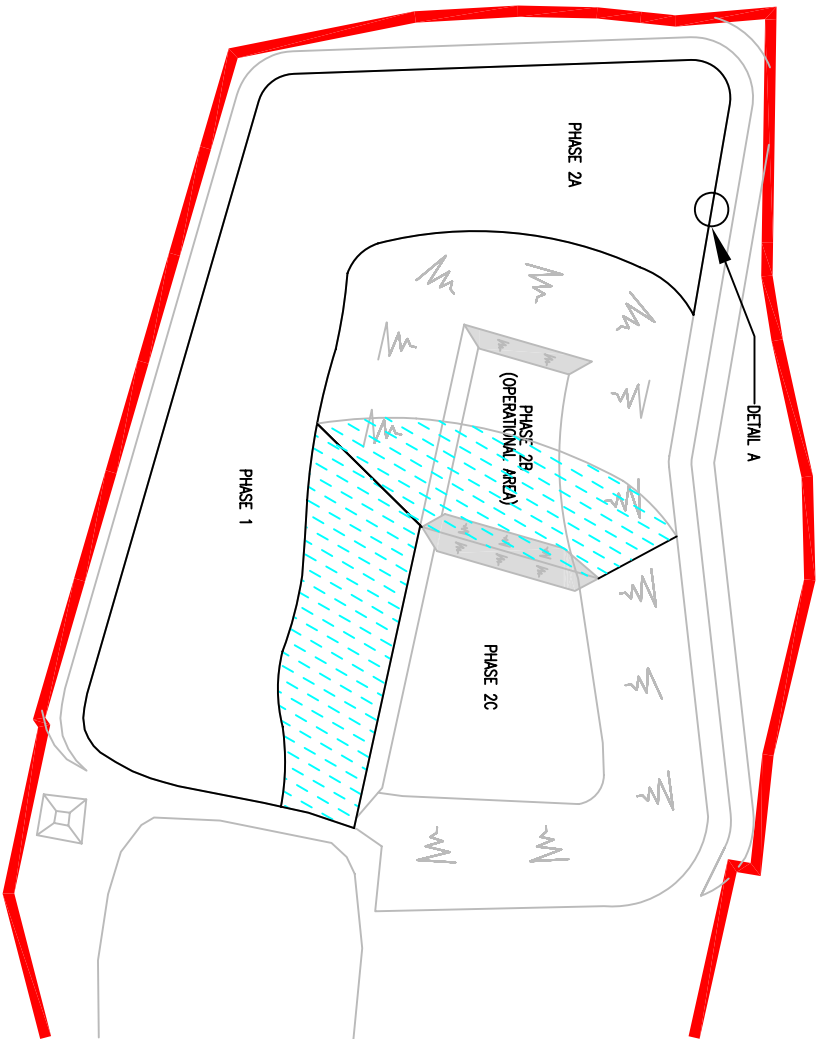

*For inspection purposes only.
Consent of copyright owner required for any other use.*

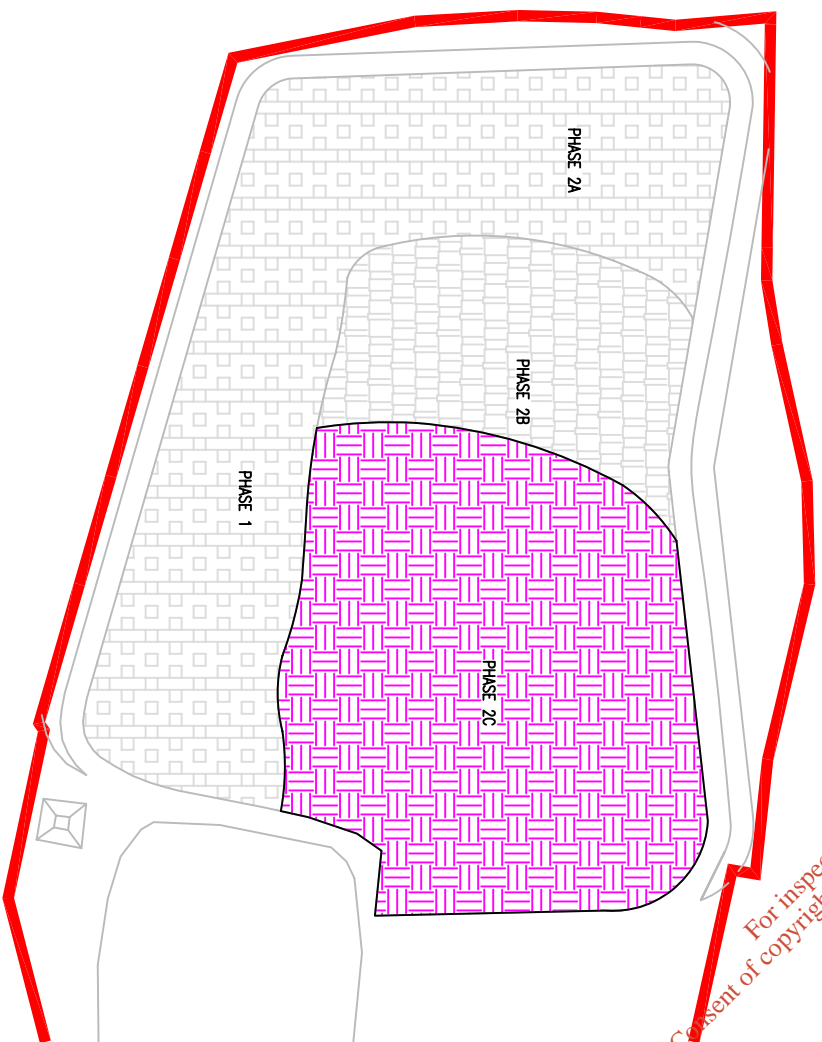

100mm

REV	DESCRIPTION	BY DATE	CHECK DATE

DRAWN BY: J.G. CHECK BY: D.D. APPROVED: D.D.
 DATE: SEPT 07 DATE: SEPT 07 DATE: SEPT 07
 PLOT SCALE 1:2000 SCHEDULES SHEET SIZE A3

CLIENT
 DONEGAL COUNTY COUNCIL

PROJECT
 BALLYNACARRICK LANDFILL SITE
 WASTE LICENSE REVIEW

TITLE
 CAPPING PLAN



TEL: 074 91 61927 www.rpsgroup.com/ireland FAX: 074 91 61928
 THE ENTERPRISE FLD BUSINESS CENTRE, BALLYRANE, LETTERKENNY, CO. DONEGAL

ARCHITECT	DWG. STATUS
DRAWING No. IBLO266/111	PRELIM. <input type="checkbox"/>
REVISION	TENDER <input checked="" type="checkbox"/>
	CONST. <input type="checkbox"/>
	RECORD <input type="checkbox"/>