



100mm

100mm

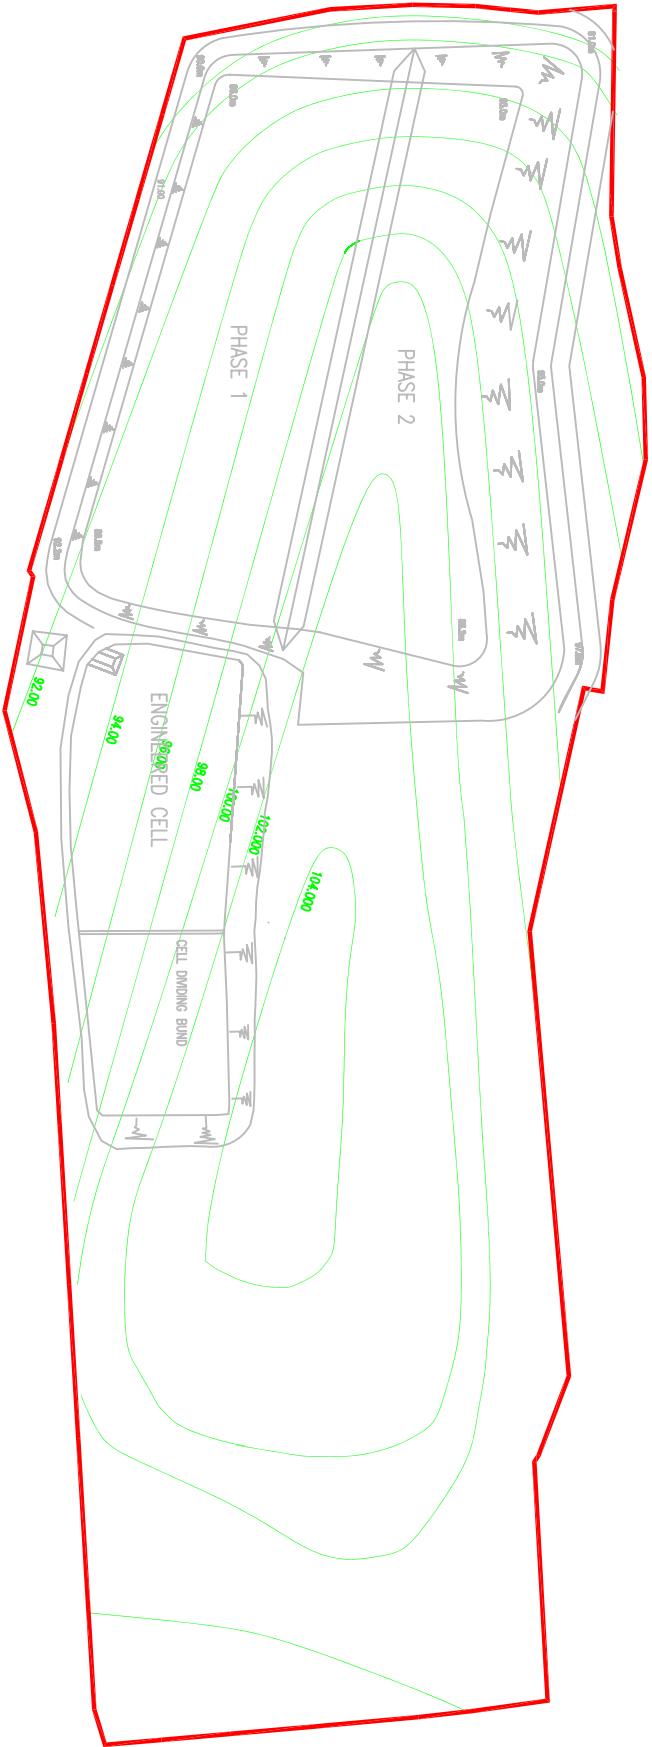

ORIGINAL RESTORATION CONTOURS AS PER EIS NOVEMBER 2003

For inspection purposes only.
Consent of copyright owner required for any other use.

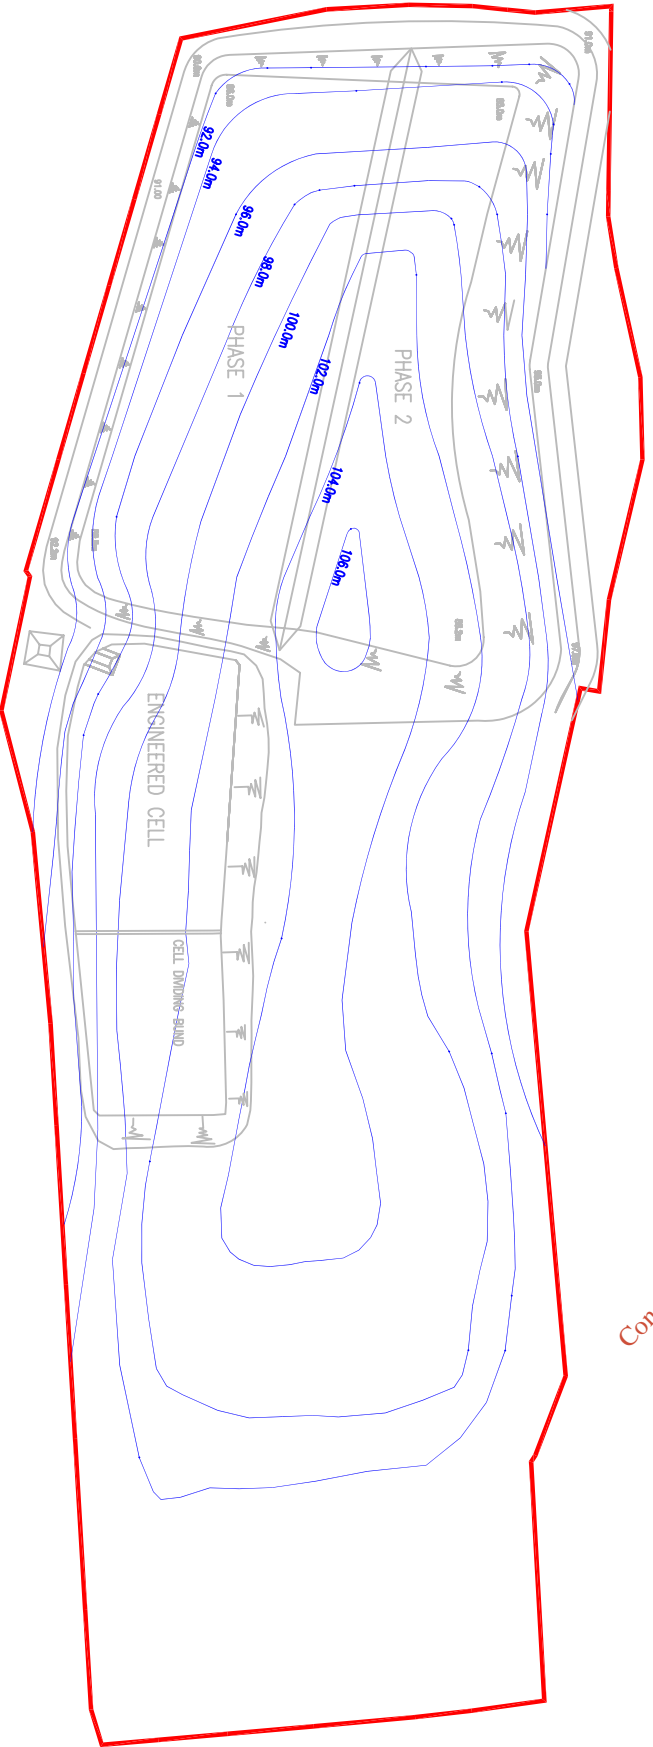

NEW PROPOSED RESTORATION CONTOURS

NOTES

1. VERIFYING DIMENSIONS: THE CONTRACTOR SHALL VERIFY DIMENSIONS AGAINST SUCH OTHER DRAWINGS OR SITE CONDITIONS AS PERTAIN TO THIS PART OF THE WORK.
2. SERVICES: APPROVED OPENINGS FOR SERVICES THROUGH THE STRUCTURE ARE INCORPORATED ON THE DRAWINGS. ANY ADDITIONAL OPENINGS OF A MINOR NATURE REQUIRED BY THE MAIN CONTRACTOR OR HIS SUBCONTRACTORS MUST BE SUBMITTED ON A DRAWING FOR APPROVAL BEFORE WORK COMMENCES.
3. DATUM
4. KEY
 - SITE BOUNDARY
 - PROPOSED RESTORATION CONTOURS
 - ORIGINAL RESTORATION CONTOURS

REV	DESCRIPTION	BY DATE	CHECK DATE

DRAWN BY AMB	CHECK BY DD	APPROVED DD
DATE NOV' 07	DATE NOV' 07	DATE NOV' 07
PLOT SCALE 1:2500		SCHEDULES
CLIENT		SHEET SIZE A3

CLIENT
DONEGAL COUNTY COUNCIL

PROJECT
BALLYNACARRICK LANDFILL SITE
WASTE LICENSE REVIEW

TITLE
RESTORATION CONTOURS



 TEL: 074 91 61827 www.rpsgroup.com/ireland FAX: 074 91 61828
 THE ENTERPRISE FUND BUSINESS CENTRE, BALLYRANE, LETTERKENNY, CO. DUBLIN 14

ARCHITECT	DWG. STATUS
DRAWING No. IBLO266/112	PRELIM. ●
REVISION	TENDER
	CONST.
	RECORD