


DETAIL A

CAPPING DETAIL (N.T.S.)

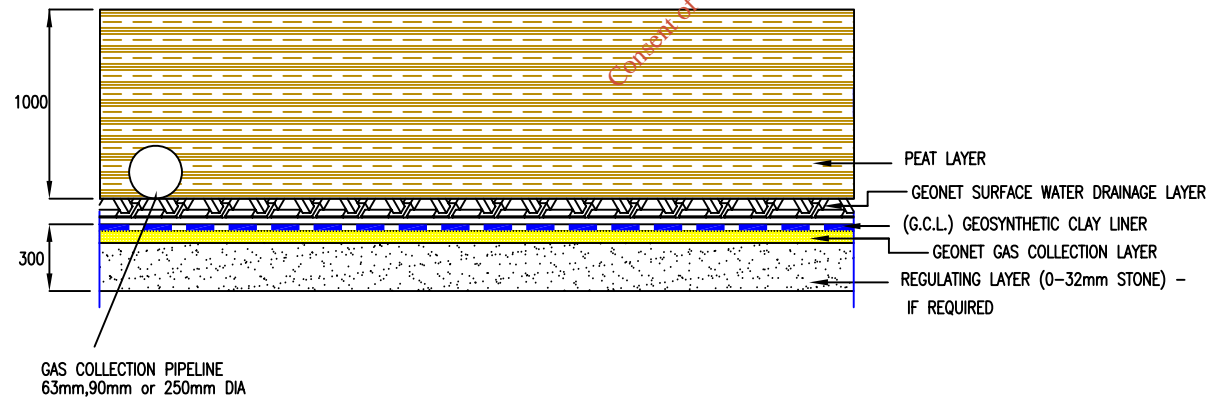

DETAIL B

For inspection purposes only. Copyright of copyright owner required for any other use.

NOTES

1. TO BE READ IN CONJUNCTION WITH DRAWING NO IBL0266/111

REV	DESCRIPTION	BY DATE	CHECK DATE
-----	-------------	---------	------------

DRAWN BY DATE	J.G. AUG 07	CHECK BY DATE	A.M.G. AUG 07	APPROVED DATE	D.D. AUG 07
------------------	----------------	------------------	------------------	------------------	----------------

PLOT SCALE N.T.S.	SCHEDULES	SHEET SIZE A3
----------------------	-----------	------------------

CLIENT  
DONEGAL COUNTY COUNCIL

PROJECT  
BALLYNACARRICK LANDFILL SITE  
WASTE LICENCE REVIEW

TITLE  
CAPPING DETAILS



TEL: 074 91 61927 www.rpsgroup.com/ireland FAX: 074 91 61928  
THE ENTERPRISE FUND BUSINESS CENTRE, BALLYRAINE, LETTERKENNY, Co. DONEGAL

ARCHITECT	DWG. STATUS
DRAWING No. IBL0266/108	PRELIM. ●
REVISION	TENDER
	CONST.
	RECORD

100mm