



## LIMERICK CITY COUNCIL

### APPLICATION TO THE ENVIRONMENTAL PROTECTION AGENCY FOR A WASTE WATER DISCHARGE LICENCE.


Notice is hereby given in accordance with the Waste Water Discharge (Authorisation) Regulations 2007, that Limerick City Council, City Hall, Merchant's Quay, Limerick, Telephone No. 061 407100, are applying to the Environmental Protection Agency for a Waste Water Discharge Licence.

This application relates to the waste water works consisting of the Wastewater Treatment Plant at Bunlicky, Co. Limerick (Grid Ref: 154643E, 155635N) that provides secondary treatment of sewage from Limerick City and environs and the Primary Discharge Point located in the townland of Castlemungret at Grid Ref: 153944E, 156252N and approx 3.2km. downstream from Shannon Bridge, Limerick.

The Environmental Impact Statement for the Limerick Main Drainage (City and Environs) will be submitted to the Environmental Protection Agency with the application for a Waste Water Discharge Licence.

The application for a Waste Water Discharge Licence, the Environmental Impact Statement and further information relating to the application as may be furnished will be made available for inspection or purchase from the Environmental Protection Agency and at City Hall of Limerick City Council as soon as is practicable after receipt by the Agency.

Submissions pertaining to the application for a Waste Water Discharge Licence can be made to the Environmental Protection Agency, PO Box 3000, Johnstown Castle Estate, Co. Wexford, Telephone 053 9160600.

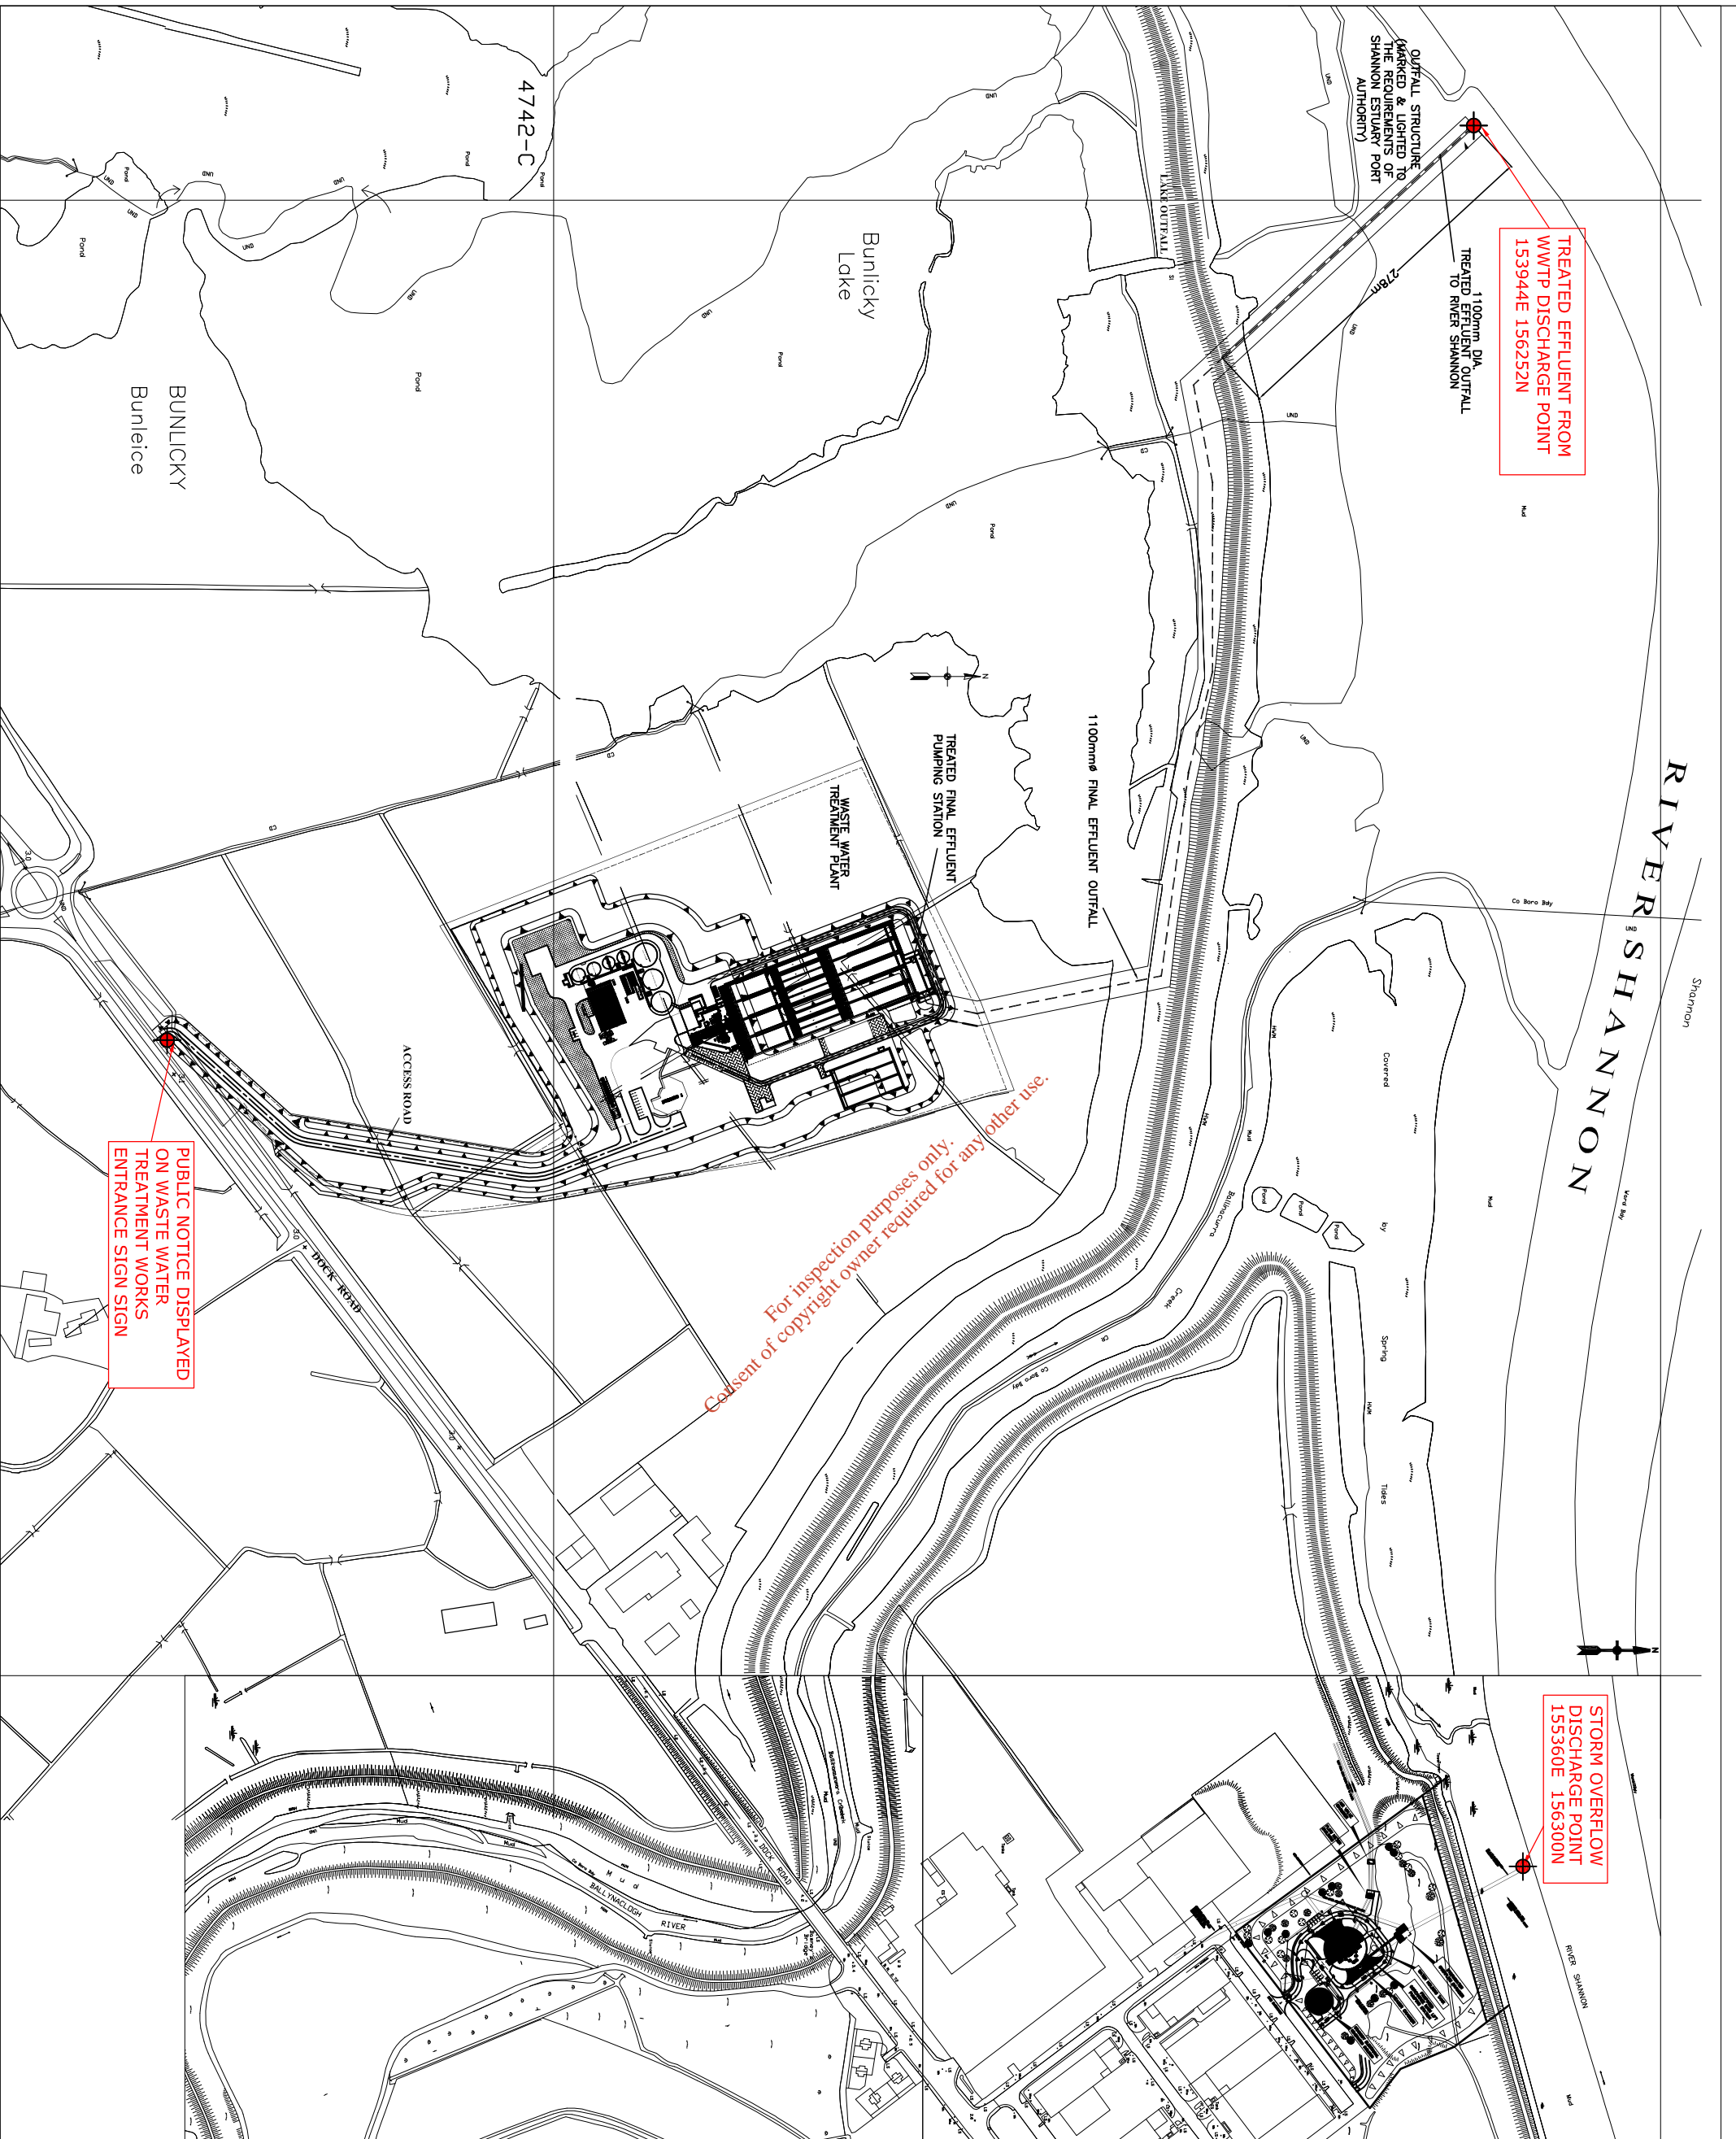

TREATED EFFLUENT FROM  
WWTP DISCHARGE POINT  
153944E 156252N

PUBLIC NOTICE DISPLAYED  
ON WASTE WATER  
TREATMENT WORKS  
ENTRANCE SIGN SIGN

For inspection purposes only.  
Consent of copyright owner required for any other use.

STORM OVERFLOW  
DISCHARGE POINT  
155360E 156300N

© Copyright  
This drawing and any design hereon is the copyright of the  
Consultants and must not be reproduced without their written consent.  
All drawings remain the property of the Consultants.


**Notes:**

1. Figured Dimensions only to be taken from this Drawing.
2. All Levels are in Metres and Related to Ordnance Datum Main Head.
3. Reproduced From Digital Maps  
4742A, 4742B, 4742C,  
4742D Scale 1:2500  
474205, 474210, 474215, 474220,  
474225 Scale 1:1000

DISCHARGE LICENCE APPLICATION	LA	SEPT/07	A
Revision:	By:	Date:	Rev:

LIMERICK CITY COUNCIL

Project:  
LIMERICK MAIN DRAINAGE  
(City & Environs)

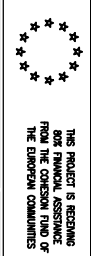

Consulting Engineers:  
**BARRY & PARTNERS**  
**Michael Punch & Partners**  
**White Young Green**

Project Office: Planning Project Office,  
Limerick Business Centre,  
Raboun Business Park,  
Raboun, Limerick.

Scale:	1:2500@A1 1:5000@A3	Date:	SEPT. 2007
Drawn By:	L.A.	Checked By:	D.L.H.
Approved By:	K.McI.	Residence:	A

Title:  
WASTE WATER TREATMENT PLANT  
PUBLIC NOTICE DISPLAY

Stage: DISCHARGE LICENCE APPLICATION  
Drawing No.: LMD-97120-DLA-09