
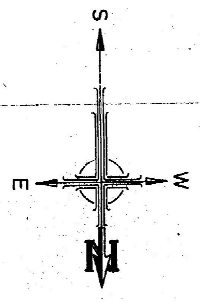



NOTES TAKEN FROM:
 DWG. 12042.01 REV. A
 PREPARED BY:
 JONES ENVIRONMENTAL LTD
 REVISION PREPARED BY:
 21-05-90

EXISTING FENCING
 PLANT PERIMETER
 (CHAIN LINK TYPE)

LANDFILL LEACHATE STORAGE TANKS

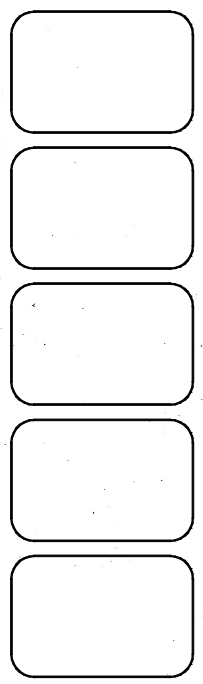

PLANT HOUSE

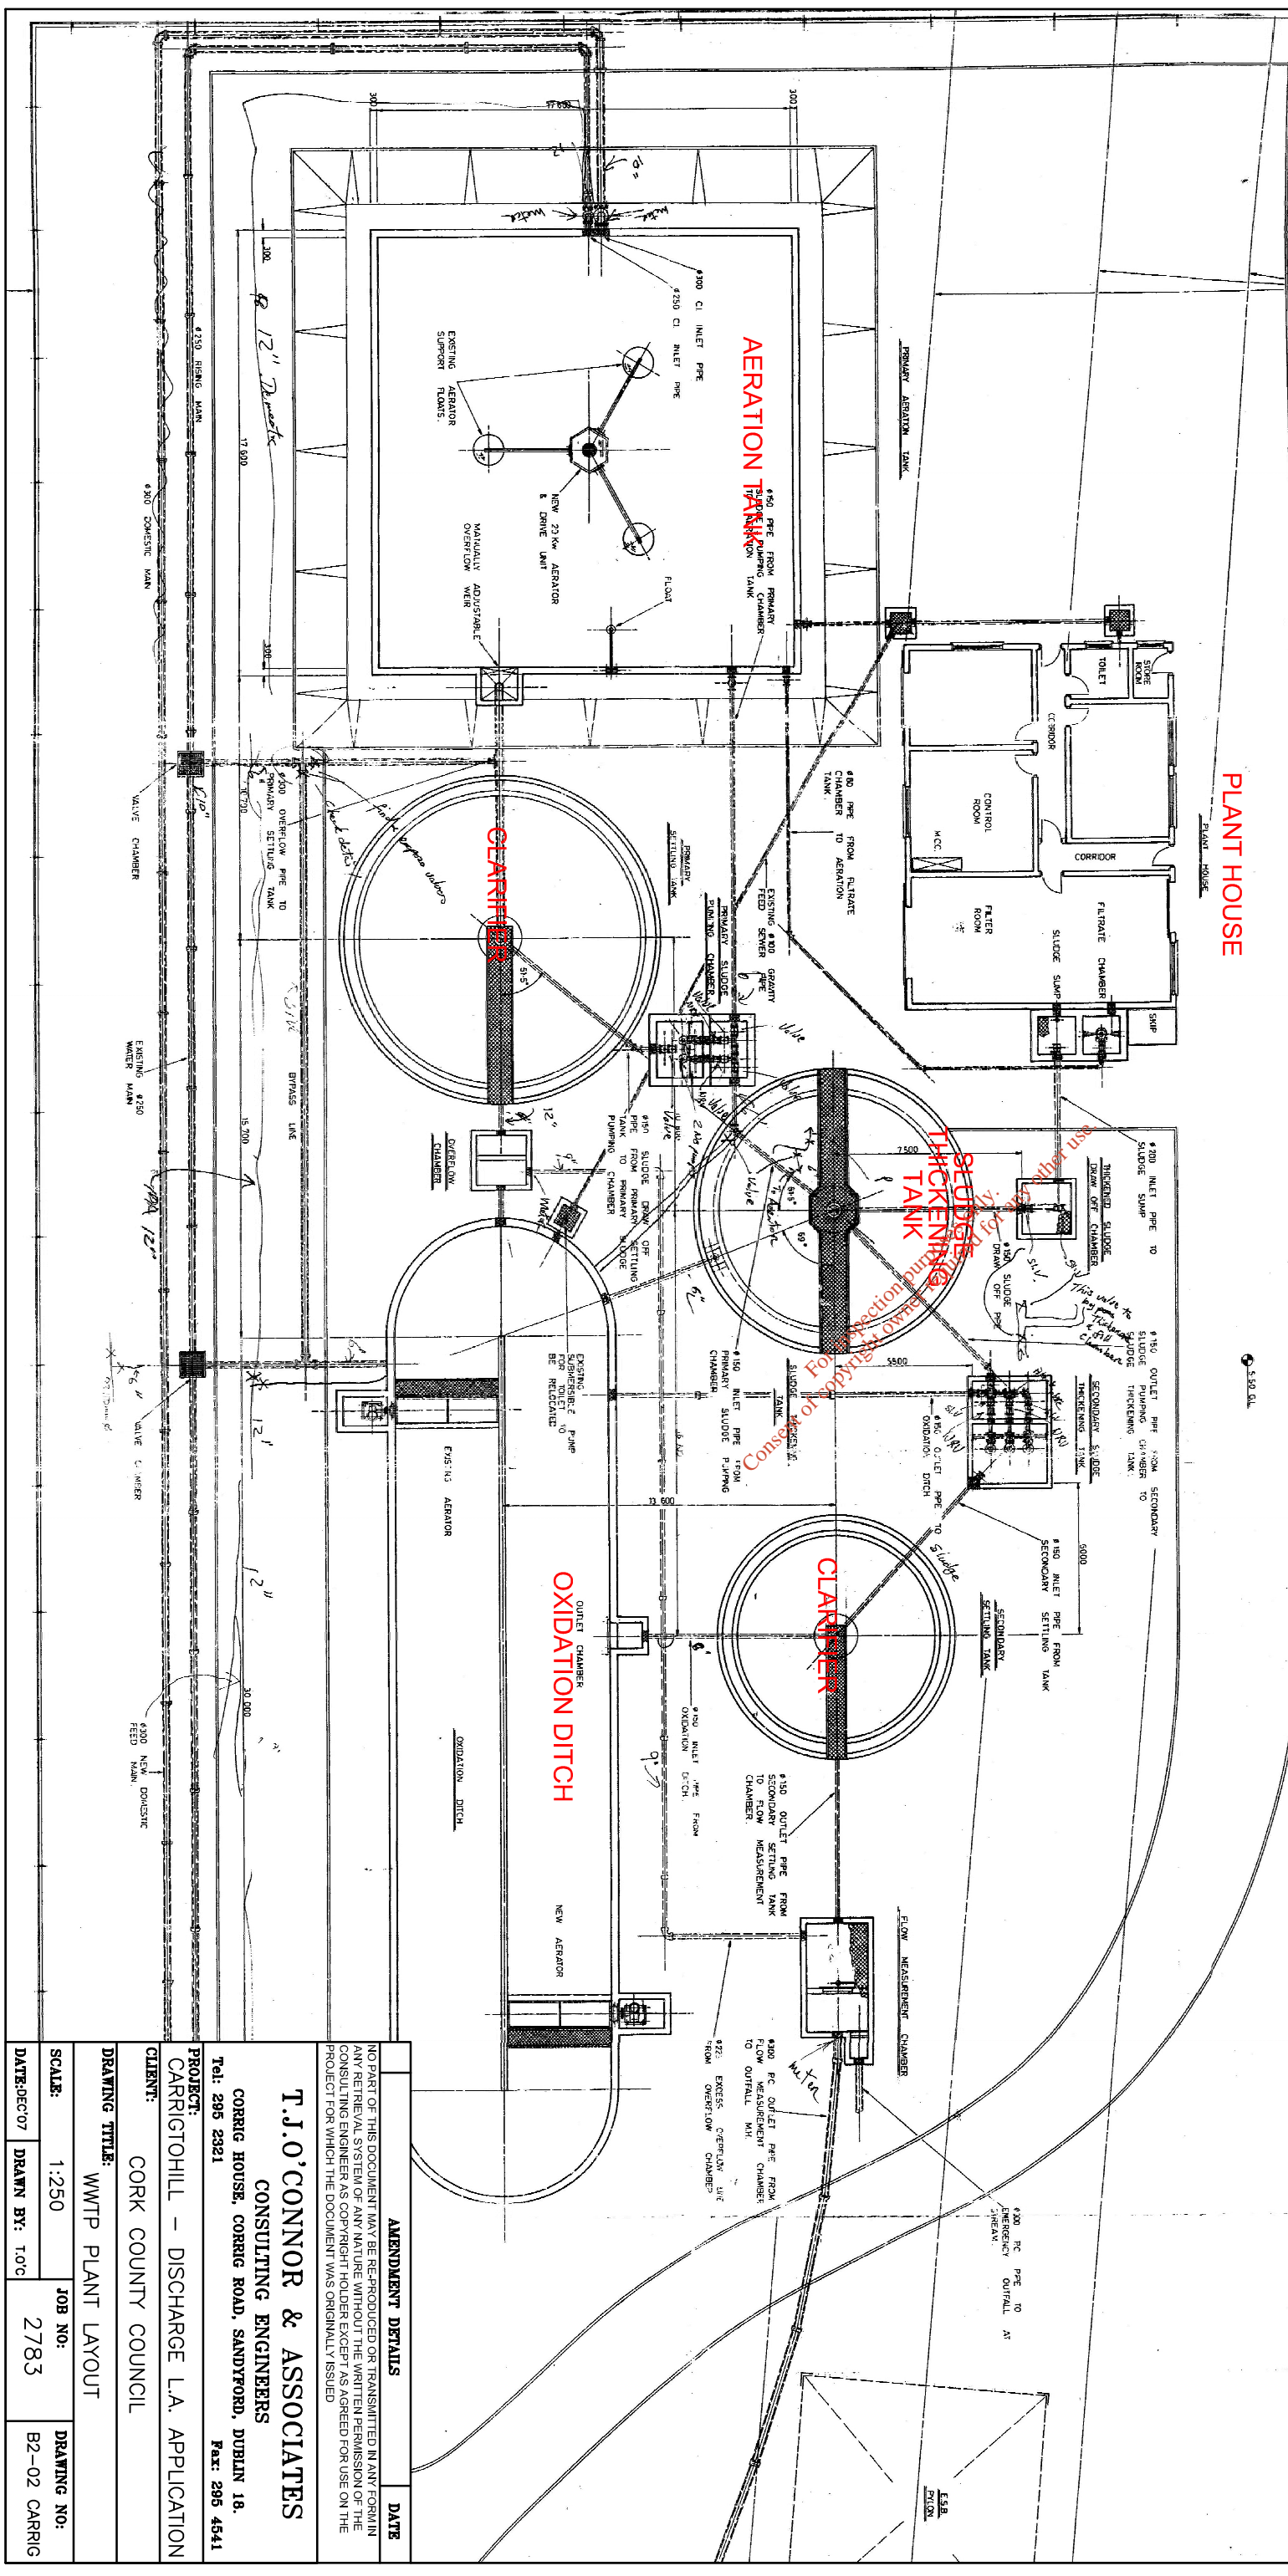

AMENDMENT DETAILS

DATE	DETAILS

NO PART OF THIS DOCUMENT MAY BE REPRODUCED OR TRANSMITTED IN ANY FORM OR BY ANY MEANS, WITHOUT THE WRITTEN PERMISSION OF THE CONSULTING ENGINEER, AS COPYRIGHT HOLDER EXCEPT AS AGREED FOR USE ON THE PROJECT FOR WHICH THE DOCUMENT WAS ORIGINALLY ISSUED.

T.J.O'CONNOR & ASSOCIATES
 CONSULTING ENGINEERS
 CORRIG HOUSE, CORRIG ROAD, SANDYFORD, DUBLIN 18.
 Tel: 295 2321 Fax: 295 4841

PROJECT:
 CORRIG HILL - DISCHARGE L.A. APPLICATION
 CLIENT:
 CORK COUNTY COUNCIL

DRAWING TITLE:
 WWTP PLANT LAYOUT

SCALE:
 1:250

DATE: DEC 07
 JOB NO: 2783
 DRAWN BY: T.O.C
 DRAWING NO: B2-02 CORRIG