



Our Ref : JBA3746/WL/dl

The County Secretary
Kildare County Council
Aras Chill Dara
Devoy Park
Naas
Co. Kildare

16 June 2008

Dear Sirs

**Re : Restoration of Former Quarry at Blackhall, Punchestown, Co. Kildare
Application to Environmental Protection Agency for Waste Licence**

We write on behalf of our Client, Behan's Land Restoration Ltd, to formally advise that it has today forwarded an application to the Environmental Protection Agency for a waste licence for the continued operation of its existing waste facility at Blackhall, Punchestown, Co. Kildare. (National Grid Reference 2933E, 2158N).

The principal activity is Class 4 of the Fourth Schedule (recycling or reclamation of inorganic materials). Other activities include Class 13 of the Fourth Schedule (temporary storage pending recycling).


An Environmental Impact Statement will be submitted to the Environmental Protection Agency with the Waste Licence Application. A copy of

- (i) the Waste Licence Application,
- (ii) the Environmental Impact Statement and
- (iii) further information relating to the application that may be furnished to the Agency in the course of its consideration of the licence application

will, as soon as practicable after receipt by the Agency, be available for inspection or purchase at the headquarters of the Agency.

This letter constitutes formal written notice of the Waste Licence Application as required by Section 9(1) of the Waste Management (Licensing) Regulations 2004 (S.I. No. 395 of 2004).

Yours faithfully
for John Barnett and Associates

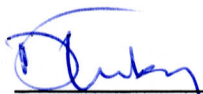
Derek Luby
Associate

cc Michael Holligan SEE (Environmental), Kildare Co. Co.

SITE NOTICE

APPLICATION TO THE ENVIRONMENTAL PROTECTION AGENCY FOR A WASTE LICENCE

BEHANS LAND RESTORATION LTD., Blackhall, Punchestown, Naas, Co. Kildare intends to apply to the Environmental Protection Agency for a waste licence for the continued operation of its existing waste facility on lands at Blackhall, Co. Kildare (National Grid Reference 2933E 2158N). The waste licence provides for

- (i) Use of approximately 4 million tonnes of imported inert natural materials, principally excess soil, stones and/or broken rock to backfill and restore a large existing void created by gravel extraction;
- (ii) Recovery of approximately 600,000 tonnes of imported inert construction materials (including stones, granular fill, concrete, blocks, bricks and ceramic tile) using crushing and screening equipment to generate secondary (recycled) aggregate
- (iii) Separation of any non-inert construction and demolition waste unintentionally imported to site prior to removal off-site to appropriately licensed waste disposal or recovery facilities
- (iv) Use of secondary aggregate to construct internal haul roads within the application site and to backfill existing groundwater ponds
- (v) Export of secondary aggregate off-site for re-use by others
- (vi) Phased restoration of the backfilled void (including placement of cover soils and seeding) and return to former use as agricultural grassland
- (vii) Temporary stockpiling of topsoil and subsoil pending re-use as cover material for phased restoration of the site
- (viii) Environmental monitoring of noise, dust, surface water and groundwater for the duration of the site restoration works.

The principal activity is Class 4 of the Fourth Schedule (recycling or reclamation of inorganic materials). Other activities include Class 13 of the Fourth Schedule (temporary storage pending recycling or reclamation).

An Environmental Impact Statement will be submitted to the Agency with the Waste Licence Application.

A copy of the Waste Licence Application, the Environmental Impact Statement and further information relating to the Application that may be furnished to the Agency in the course of its consideration of the Application will, as soon as practicable after receipt by the Agency, be available for inspection or purchase at the headquarters of the Agency.

PUBLIC NOTICES

**SITE NOTICE
APPLICATION TO THE
ENVIRONMENTAL
PROTECTION AGENCY FOR
A WASTE LICENCE**

BEHANS LAND RESTORATION LTD., Blackhall, Puncetown, Naas, Co. Kildare intends to apply to the Environmental Protection Agency for a waste licence for the continued operation of its existing waste facility on lands at Blackhall, Co. Kildare (National Grid Reference 2935E 2156N). The waste licence provides for:

- (i) Use of approximately 4 million tonnes of imported inert natural materials, principally excess soil, stones and/or broken rock to backfill and restore a large existing void created by gravel extraction;
- (ii) Recovery of approximately 600,000 tonnes of imported inert construction materials (including stones, granular fill concrete, blocks, bricks and ceramic tile) using crushing and screening equipment to generate secondary (recycled) aggregate;
- (iii) Separation of any non-inert construction and demolition waste unintentionally imported to site prior to removal off-site to appropriate licensed waste disposal or recovery facilities;
- (iv) Use of secondary aggregate to construct internal haul roads within the application site and to backfill existing groundwater ponds;
- (v) Export of secondary aggregate off-site for re-use by others;
- (vi) Phased restoration of the backfilled void (including placement of cover soils and seeding) and return to former use as agricultural grassland;
- (vii) Temporary stockpiling of topsoil and subsoil pending re-use as cover material for phased restoration of the site;
- (viii) Environmental monitoring of noise, dust, surface water and groundwater for the duration of the site restoration works.

The principal activity is Class 4 of the Fourth Schedule (recycling or reclamation of inorganic materials). Other activities include Class 13 of the Fourth Schedule (temporary storage pending recycling or reclamation).

An Environmental Impact Statement will be submitted to the Agency with the Waste Licence Application.

A copy of the Waste Licence Application, the Environmental Impact Statement and further information relating to the Application that may be furnished to the Agency in the course of its consideration of the Application will, as soon as practicable after receipt by the Agency, be available for inspection or purchase at the headquarters of the Agency.

PLANNING APPLICATIONS

WESTMEATH COUNTY COUNCIL - Permission is sought by ESB Telecoms, 27 Lower Fitzwilliam Street, Dublin 2, for the erection of a 20 metre high, free standing wooden pole communication structure carrying antennas and communication dishes, with associated ground-mounted equipment cabinets, shared with third party operators, within a 2.4m high palisade compound at ESB's existing Ballinderry 38kV Substation, Ardmore Road, Townland of Ballinderry, Mullingar, Co. Westmeath. This application may be inspected or purchased at the offices of the Planning Authority during its public opening hours and a submission or observation in relation to the application may be made to the Authority in writing on payment of the prescribed fee (€20.00) within the period of 5 weeks beginning on the date of receipt by the Authority of the application.

WICKLOW COUNTY COUNCIL - Planning permission is sought by Sonia O'Connell for 1) Domestic dwelling house with connection to public services 2) 414 sq meter child care facility with connection to public services 3) All ancillary site works at Kilmacanogue South, Kilmacanogue, Co. Wicklow. The planning application may be inspected or purchased at a fee not exceeding the reasonable cost of making a copy at the offices of the Planning Authority during its public opening hours. A submission or observation in relation to the application may be made to the Authority in writing on payment of the prescribed fee within the period of 5 weeks beginning on the date of receipt by the Authority of the application.

SOUTH DUBLIN COUNTY COUNCIL - Planning permission is sought by Mr. Brian Keogh for a single storey extension with monopitched roof to front and a single storey extension with monopitched roof and four rooflights to rear, at 28 Osprey Park, Templeogue, Dublin 6W. The application may be inspected or purchased at a fee not exceeding the reasonable cost of making a copy at the offices of South Dublin County Council during its public opening hours of 9am- 4pm, Monday - Friday, and a submission or observation may be made to South Dublin County Council in writing and on payment of the prescribed fee (€20.00) within the period of five weeks beginning on the date of receipt by South Dublin County Council of the application.

PUBLIC NOTICES



**WICKLOW COUNTY COUNCIL
COMHAIRLE CHONTAE CHILL MHANTAIN**

**PREQUALIFICATION NOTICE
GREYSTONES DBO
SEWERAGE SCHEME**

Wicklow County Council invites suitably qualified and experienced contractors who are interested in bidding for the above works to submit a Request to Participate in accordance with the Pre-Qualification Document prepared by J B Barry & Partners, Consulting Engineers, Tramway House, 32 Dartry Road, Dublin 6, (Ph) +353 1 4975716. The Works comprising the Contract are generally as follows:

- a) The expansion of the existing facilities at the Greystones Waste Water Treatment Facility so that the waste water, sludge and storm water handling plant, associated systems and infrastructure can cater for a design population of 40,000 PE.
- b) The expanded sludge handling facilities will incorporate a pasteurisation phase and the end product will be a Class A biosolid, as required by the Wicklow Sludge Management Plan.
- c) Storm tanks and primary settlement tanks are to be covered, and extract and odour treatment systems shall be installed. The elimination of odour and noise nuisance at the Greystones WWTF is a major priority of Wicklow County Council in this contract.
- d) The ICA and SCADA systems shall be upgraded.
- e) The Design, Build and Operate (DBO) contract for the Wastewater and Sludge Treatment Facilities, Pumping Stations and Transfer Pipelines will include a 21-year operation and maintenance contract from the date of contract signing. It shall be the successful Contractor's responsibility to re-use the biosolid end product from the Sludge Treatment Facility.

The Pre-Qualification Document may be obtained from J B Barry & Partners, Consulting Engineers at the above address. The latest date for the request of Pre-Qualification Documents is **Wednesday July 23rd 2008 at 12 noon**.

For the full Contract Notice, please visit the Public Sector Procurement Opportunities website at www.etenders.gov.ie

A valid Request to Participate shall be deemed to be made by the completion of the Questionnaire included in the Pre-Qualification Document, and return, addressed to Mr Philip Duffy, Senior Executive Officer, Environmental Services Section, Wicklow County Council, Station Road, Wicklow, Co. Wicklow. Closing time for receipt of Requests to Participate is **16.00 hours on Wednesday, July 23rd, 2008.**

The provisions of the Freedom of Information Act 1997 and FOI (Amendment) Act 2003 shall apply to Wicklow County Council.



ARTICLES FOR SALE

DISPLAY FRIDGE 1.2m slimline stainless steel, 2 for sale. €2,500 each. Ph: **086 8244 543**

CATERING EQUIPMENT

BAR-B-QUE KING rotisserie for sale, complete with 6 baskets. Perfect working order. Ph: **086 3494564**

COMPUTERS

COMPUTER REPAIRS. Virus/Spyware removal. Upgrades and maintenance, good rates. Ph: **087 6192992**

FLOORING

GENUINE MARBLE... €16.10 polished porcelain... €9.85. large sizes per square yrd. + vat Ph: **04297 40278**

Solid Floors, oak, walnut, maple, cherry, all presealed €13.70, pitch pine wide board €9.25 per sq.yd + vat. **042-9740278**

FOR THE HOME

MURALS Decorative paint effects: marbling, stone block. Portraits. Paintings. Phone Alan: **085 1450170 / www.ahlyn.com**

PUBLIC NOTICES

**WICKLOW COUNTY COUNCIL
COMHAIRLE CHONTAE CHILL MHANTAIN**

**PREQUALIFICATION NOTICE
GREYSTONES DBO
SEWERAGE SCHEME**

Wicklow County Council invites suitably qualified and experienced contractors who are interested in bidding for the above works to submit a Request to Participate in accordance with the Pre-Qualification Document prepared by J B Barry & Partners, Consulting Engineers, Tramway House, 32 Dartry Road, Dublin 6, (Ph) +353 1 4975716. The Works comprising the Contract are generally as follows:

- a) The expansion of the existing facilities at the Greystones Waste Water Treatment Facility so that the waste water, sludge and storm water handling plant, associated systems and infrastructure can cater for a design population of 40,000 PE.
- b) The expanded sludge handling facilities will incorporate a pasteurisation phase and the end product will be a Class A biosolid, as required by the Wicklow Sludge Management Plan.
- c) Storm tanks and primary settlement tanks are to be covered, and extract and odour treatment systems shall be installed. The elimination of odour and noise nuisance at the Greystones WWTF is a major priority of Wicklow County Council in this contract.
- d) The ICA and SCADA systems shall be upgraded.
- e) The Design, Build and Operate (DBO) contract for the Wastewater and Sludge Treatment Facilities, Pumping Stations and Transfer Pipelines will include a 21-year operation and maintenance contract from the date of contract signing. It shall be the successful Contractor's responsibility to re-use the biosolid end product from the Sludge Treatment Facility.

The Pre-Qualification Document may be obtained from J B Barry & Partners, Consulting Engineers at the above address. The latest date for the request of Pre-Qualification Documents is **Wednesday July 23rd 2008 at 12 noon**.

For the full Contract Notice, please visit the Public Sector Procurement Opportunities website at www.etenders.gov.ie

A valid Request to Participate shall be deemed to be made by the completion of the Questionnaire included in the Pre-Qualification Document, and return, addressed to Mr Philip Duffy, Senior Executive Officer, Environmental Services Section, Wicklow County Council, Station Road, Wicklow, Co. Wicklow. Closing time for receipt of Requests to Participate is **16.00 hours on Wednesday, July 23rd, 2008.**

The provisions of the Freedom of Information Act 1997 and FOI (Amendment) Act 2003 shall apply to Wicklow County Council.



GARDENING

Garden design, construction and restoration. Paving, lawns, planting, features in stone and water. Old gardens renewed. 087 2596516 (B)

MEETING POINT

BROWSE PERSONALS from sgl guys, freephone **1800 933 802**

FLIRT WITH single girls & guys. Text FLIRT to **53051** or call **1550 400 800**, costs 75c/msg

GAY CONTACTS - Text GAY to **53050**, costs 30c

MISCELLANEOUS

CAN YOU handle the truth? Take the 15 minute challenge at: www.gospelireland.com.

PERSONAL TRAINING Injury Rehabilitation Yoga & Self Defence. One to one or group sessions available. All services can be done from gym, office or home. For more details call **087 9742566** or visit www.focusfitness.ie

PIANOS

Tynan Pianos celebrate 50 yrs in business offer exc. prices on selection of Pianos, inc. Petrof. Open Sun 2-5pm PH: **4977807**

Progs From Monday 9th - Thursday 12th June

SAVOY
BOOKING: 0818 776 776
www.savoy.ie
50c Booking Fee Per Ticket

INDIANA JONES and the KINGDOM OF THE CRYSTAL SKULL
Mon-Wed 1.40 2.20 4.35 5.20 7.30 8.20
Tues Feat. 1.40 Prog. 2.20 Feat. 4.15 Prog. 5.20 8.20
Thurs 2.20 5.20 8.20

THE INCREDIBLE HULK (12A) 135m
ADVANCE SCREENING
Thurs Feat. 1.40 Prog. 2.35 4.55 6.00 7.30 8.30
SUPERHERO MOVIE (15A) 95m
DAILY 2.40 4.45 6.50 8.55
GONE BABY GONE (16) 125m
DAILY 5.30 8.20
PROM NIGHT (15A) 100m
DAILY 2.35 4.40 6.45 8.50
IRON MAN (12A) 140m
DAILY Feat. 1.45 Prog. 5.55
WHAT HAPPENS IN VEGAS... (15A) 120m
DAILY 2.40
FORGETTING SARAH MARSHALL (15A) 130m
Mon-Wed Feat. 4.00 Prog. 8.30

screen d'Olier Street
BOOKING 0818 300 301
www.screencinema.ie
75c Booking Fee 3 - 7.30pm

MONGOL (15A) 150m
DAILY 2.20 5.15 8.10
WELCOME TO THE STICKS (12A) 125m
DAILY Feat. 2.10 Prog. 4.05 6.20 8.35
THE DIVING BELL AND THE BUTTERFLY (12A) 125m
DAILY 2.25 5.45 8.15

PUBLIC NOTICES

Fingal County Council
Comhairle Contae Fhine Gall



**Roads Act 1993 - Section 75
Temporary Closure
Of Clonsilla Road**

Fingal County Council has now made an order temporarily closing the Clonsilla Road at Clonsilla Level Crossing from **8.00pm on Saturday 21st June 2008 until 12noon on Sunday 22nd June 2008** and from **8.00pm on Saturday 28th June 2008 until 12noon on Sunday 29th June 2008** to facilitate the carrying out of essential maintenance works at the level crossing.

The alternative route available is via Luttrellstown Road; Porterstown Road and Clonsilla Road (part of).

**Tommie McManus
Administrative Officer**

THANKSGIVING

The miraculous Prayer Dear heart of Jesus in the past I have asked for many favours. I ask you this very special one. Take it, dear heart of Jesus and place it within your broken heart where your father sees it. Then in his merciful eyes it will become your favour no mine. Amen. Say this prayer for three days. Promise publication and favour will be promised.

SANTRY OMNIPLEX
Laser/Credit Card
Booking 0818 719 719
www.omni.ie
50c Booking Fee Per Ticket

INDIANA JONES and the KINGDOM OF THE CRYSTAL SKULL
DAILY 12.45 1.30 2.45
12A 3.30 4.15 5.30 6.15
140m 7.00 8.15 9.00 9.45

THE INCREDIBLE HULK (12A) 125m
ADVANCE SCREENING
Thurs 1.15 3.00 4.00 5.35 6.35 8.10 9.10
PROM NIGHT (15A) 100m
DAILY 1.05 3.15 5.25 7.35 9.45
SUPERHERO MOVIE (15A) 95m
DAILY 12.45 3.00 5.15 7.30 9.45
GONE BABY GONE (16) 125m
DAILY 2.10 4.35 7.10 9.45
LARS & THE REAL GIRL (12A) 120m
Mon-Wed 9.45
THE DIVING BELL & THE BUTTERFLY (12A) 125m
DAILY 1.40 4.05 6.40 9.15
IRON MAN (12A) 140m
Mon-Wed 12.35 3.30 6.50
Thurs 1.30 4.25
WHAT HAPPENS IN VEGAS (15A) 110m
DAILY 12.35 2.50 5.05 7.25 9.45
NIM'S ISLAND (PG) 110m
M-W 12.35 2.45 5.05
FORGETTING SARAH MARSHALL (15A) 120m
DAILY 7.00 9.25
IN BRUGES (16) 120m
M-W 7.20 9.45

screen d'Olier Street
BOOKING 0818 300 301
www.screencinema.ie
75c Booking Fee 3 - 7.30pm

MONGOL (15A) 150m
DAILY 2.20 5.15 8.10
WELCOME TO THE STICKS (12A) 125m
DAILY Feat. 2.10 Prog. 4.05 6.20 8.35
THE DIVING BELL AND THE BUTTERFLY (12A) 125m
DAILY 2.25 5.45 8.15

PUBLIC NOTICES

**COMHAIRLE CHONTAE LAOISE
LAOIS COUNTY COUNCIL**

**Notice of proposed material contravention
of development plan.
PLANNING AND DEVELOPMENT ACT 2000
MATERIAL CONTRAVENTION OF DEVELOPMENT
PLAN FOR LAOIS COUNTY COUNCIL**

Ref. No. in register 07/2382

Notice is hereby given in accordance with section 34(6) of the Planning and Development Act, 2000 that Laois County Council intends to consider deciding to grant permission to amend planning permission 03/1684, to replace offices, semi basement carpark with a building of 2010sqm to provide 1608sqm of retail sales area for household goods together with ancillary semi basement parking of 1937sqm for 76 cars & 8 motorcycles, minor alterations to the service road, a covered link to supermarket, a ramped pedestrian access & landscaping at Coolderry, Portarlinton, Co Laois

The development would contravene materially the following objective of the Development Plan: **zoned residential.**

Particulars of the development may be inspected at the Planning Office, Laois County Council, Co. Hall, Portlaoise, from 9.30 a.m. to 4.00 p.m., including lunch hour, Monday to Friday. Any submission or observation as regards the making of a decision to grant permission received not later than 4 weeks after 11 June 2008 will be duly considered by the planning authority.

Signed:
John Daly,
Director of Service,
Environment & Planning,
Laois County Council,
Co. Hall, Portlaoise.

WWW.IMCCINEMAS.IE

Mon 9th - Thurs 12th June
IMG DUN LAOGHAIRE
24 HOUR BOOKING ONLINE or Tel: 01 230 1399

INDIANA JONES and the KINGDOM OF THE CRYSTAL SKULL
Mon-Wed 12.45 1.30 1.45 2.30 3.00 4.15 4.45 5.15 5.45 6.15 7.00 6.30 8.00 8.30 9.00 9.30
Thurs 12.45 1.45 3.00 3.30 4.45 5.45 6.15 7.30 8.30 9.00

THE INCREDIBLE HULK(12A) 125m
ADVANCE SCREENING
Thurs 1.15 2.00 3.00 4.00 4.35 5.35 6.35 7.10 8.10 9.10
PROM NIGHT (15A) 100m
1.05 3.10 5.15 7.20 9.30
GONE BABY GONE (16) 125m
1.25 4.00 6.35 9.10

THE DIVING BELL AND THE BUTTERFLY (12A) 125m
1.25 4.00 6.35 9.10
SUPERHERO MOVIE (15A) 95m
1.25 3.30 5.35 7.40 9.45
IRON MAN (12A) 140m
Mon-Wed 3.15 6.05 8.55
WHAT HAPPENS IN VEGAS... (15A) 110m
12.40 2.45 5.00 7.20 9.40
FORGETTING SARAH MARSHALL (15A) 125m
1.45 4.15 6.45 9.15

PUBLIC NOTICES

**COMHAIRLE CHONTAE LAOISE
LAOIS COUNTY COUNCIL**

**Notice of proposed material contravention
of development plan.
PLANNING AND DEVELOPMENT ACT 2000
MATERIAL CONTRAVENTION OF DEVELOPMENT
PLAN FOR LAOIS COUNTY COUNCIL**

Ref. No. in register 07/2382



Notice is hereby given in accordance with section 34(6) of the Planning and Development Act, 2000 that Laois County Council intends to consider deciding to grant permission to amend planning permission 03/1684, to replace offices, semi basement carpark with a building of 2010sqm to provide 1608sqm of retail sales area for household goods together with ancillary semi basement parking of 1937sqm for 76 cars & 8 motorcycles, minor alterations to the service road, a covered link to supermarket, a ramped pedestrian access & landscaping at Coolderry, Portarlinton, Co Laois

The development would contravene materially the following objective of the Development Plan: **zoned residential.**

Particulars of the development may be inspected at the Planning Office, Laois County Council, Co. Hall, Portlaoise, from 9.30 a.m. to 4.00 p.m., including lunch hour, Monday to Friday. Any submission or observation as regards the making of a decision to grant permission received not later than 4 weeks after 11 June 2008 will be duly considered by the planning authority.

Signed:
John Daly,
Director of Service,
Environment & Planning,
Laois County Council,
Co. Hall, Portlaoise.

**LAOIS COUNTY COUNCIL
IN PARTNERSHIP WITH THE COMMUNITY**

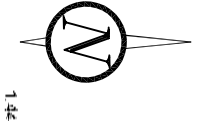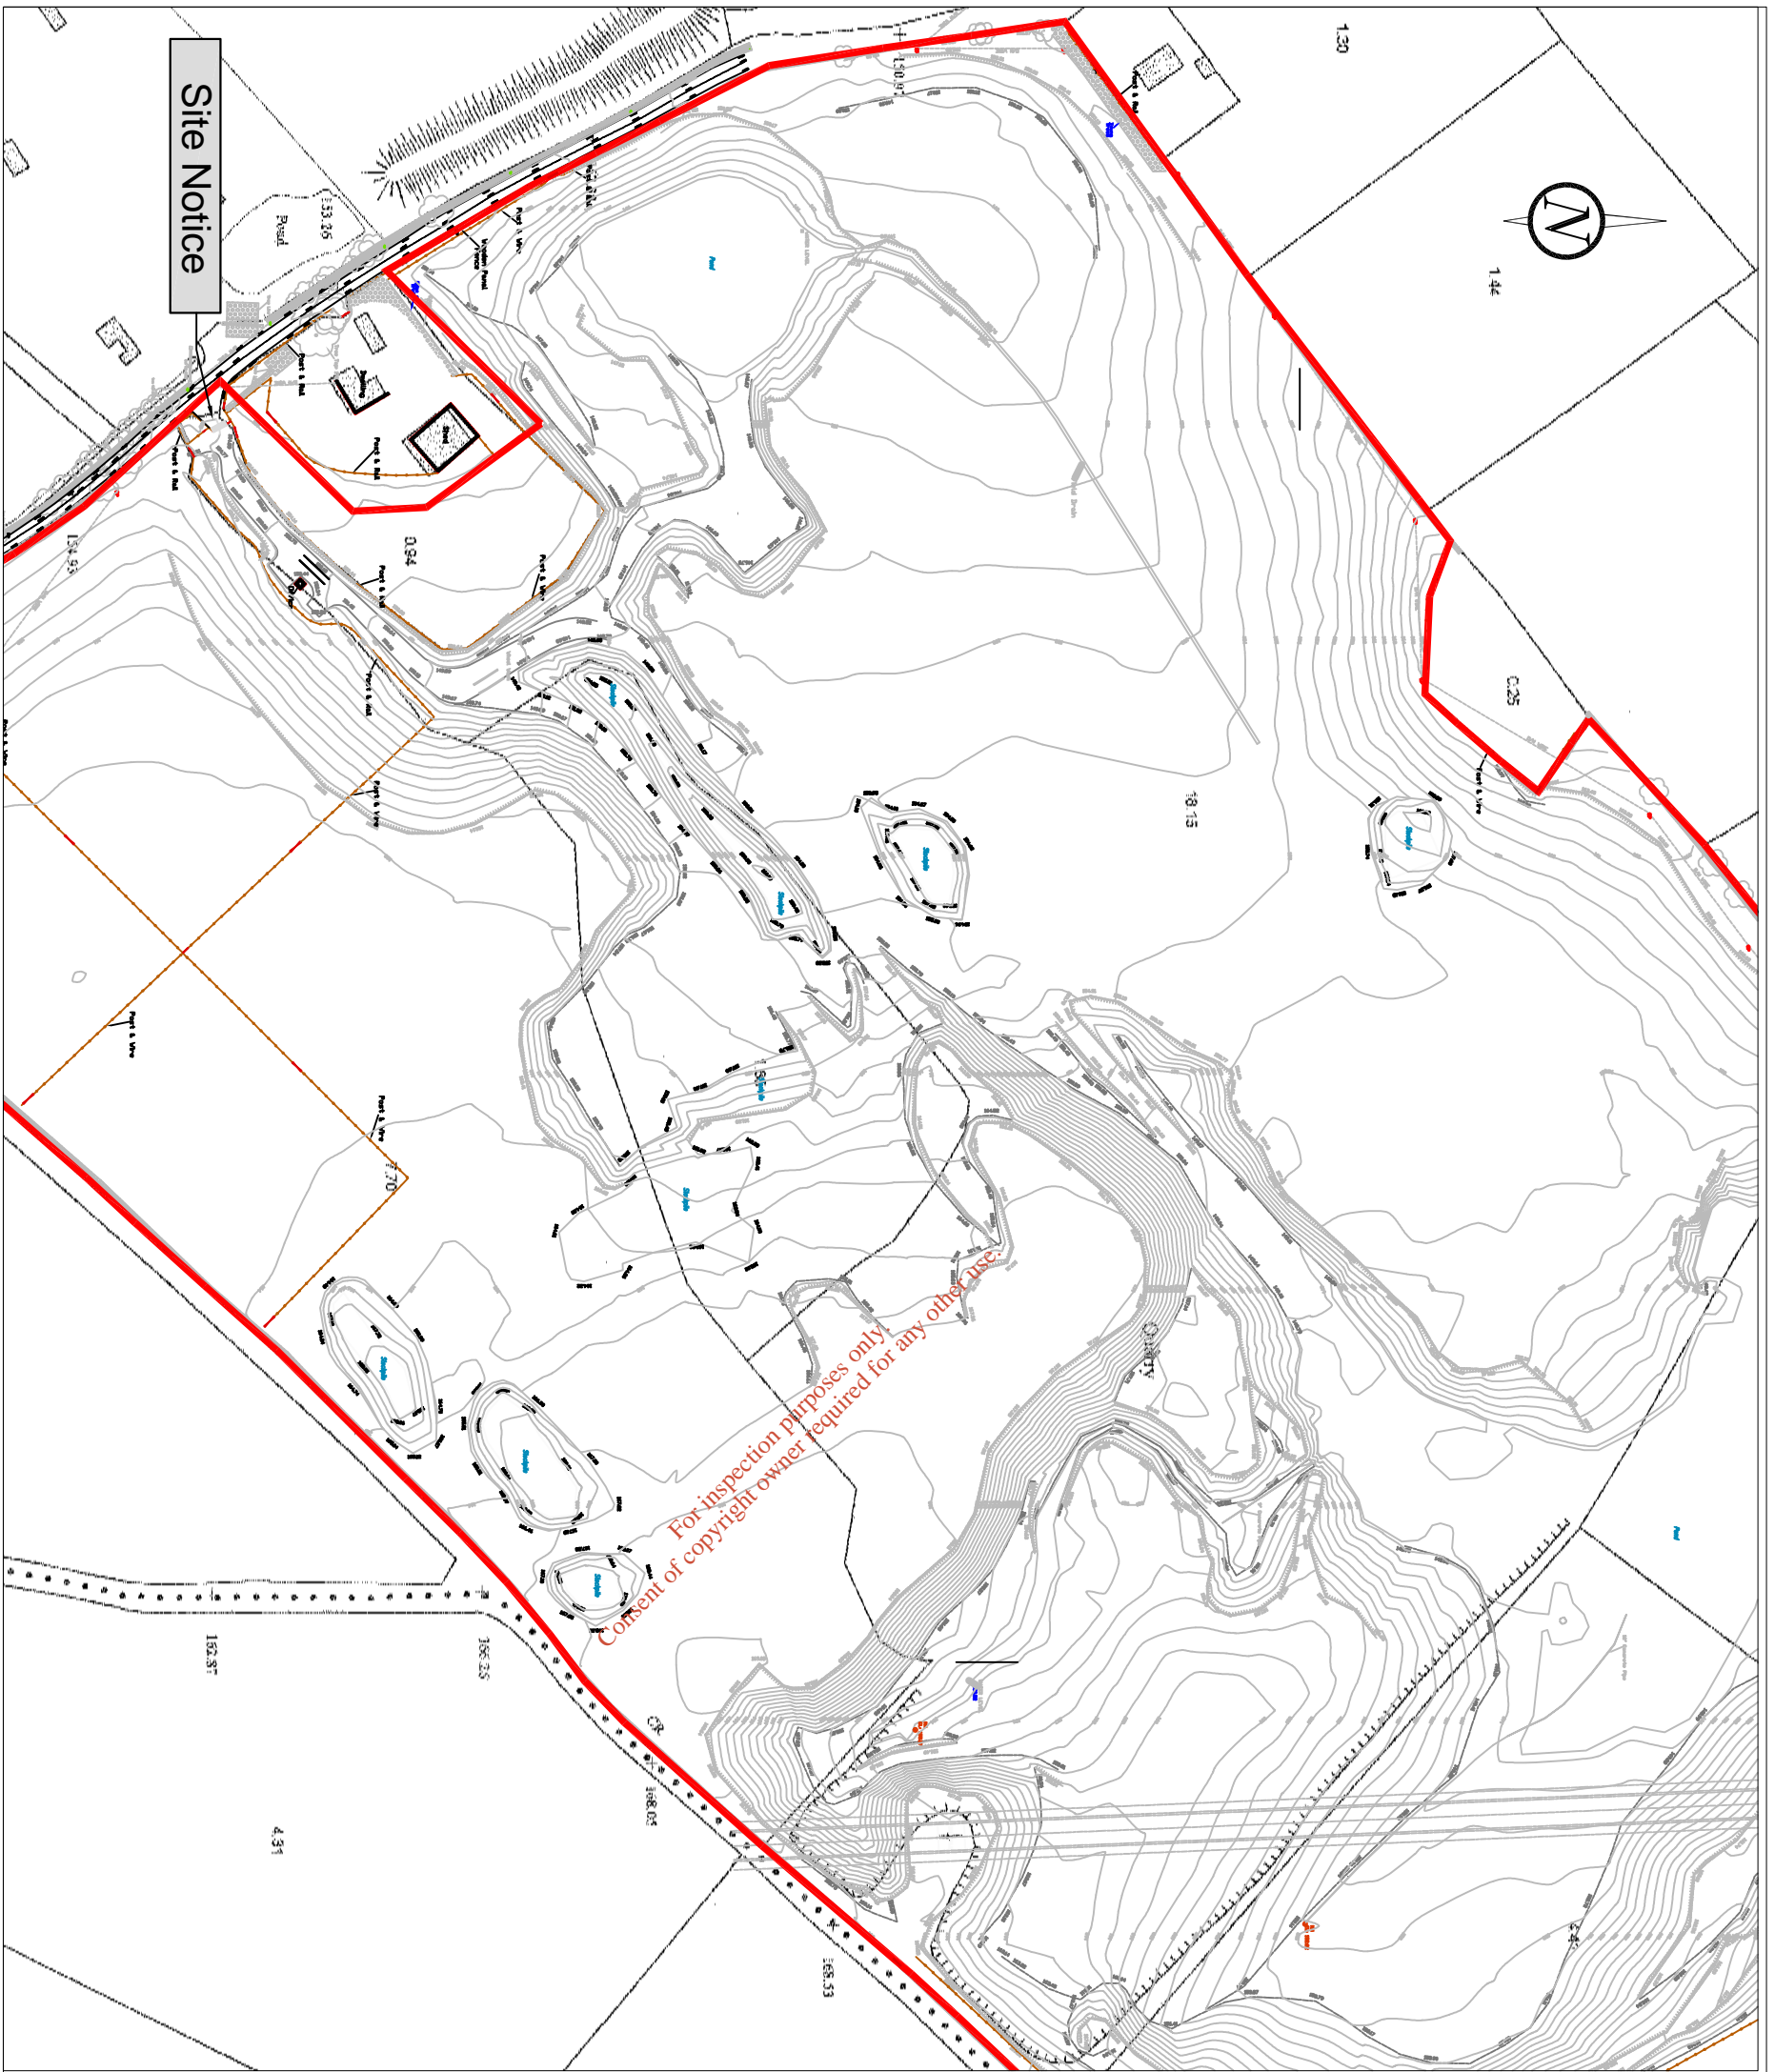

Site Notice

For inspection purposes only.
Consent of copyright owner required for any other use.



BEHANS LAND RESTORATION LTD.
BLACKHALL, PUNCHEDSTOWN
NAAS, CO. KILDARE

JBA
JOHN BARNETT & ASSOCIATES
7 DUNDRUM BUSINESS PARK
WINDY ARBOUR
DUBLIN 14

LEGEND AND NOTES:

Rev.	Date	By	Description
1	FEB 08	MK	
0	FEB 08	LMC	

Site:	LANDS AT BLACKHALL, CO. KILDARE		
Project:	RESTORATION OF FORMER GRAVEL PIT		
Title:	SITE NOTICE LOCATION		
Drawn:	MK	Scale:	1:2500
Job. No.:	3746	Date:	March 2008

FIGURE B6.1