


- GENERAL LEGEND**
- BORD NA MÓNA OWNERSHIP BOUNDARY
 - SITE ACTIVITY BOUNDARY
 - PRIVATE WELLS WITHIN 500M OF SITE BOUNDARY
 -

- NOTES**
1. FIGURED DIMENSIONS ONLY TO BE TAKEN FROM THIS DRAWING
 2. ALL DRAWINGS TO BE CHECKED BY THE CONTRACTOR ON SITE
 3. ENGINEER TO BE INFORMED BY THE CONTRACTOR OF ANY DISCREPANCIES BEFORE ANY WORK COMMENCES
 4. ALL LEVELS SHOWN RELATE TO ORDNANCE SURVEY DATUM AT MALIN HEAD
 5. 6" OS SHEET NOS: KILDARE 3, 4, 8, 9 & 13

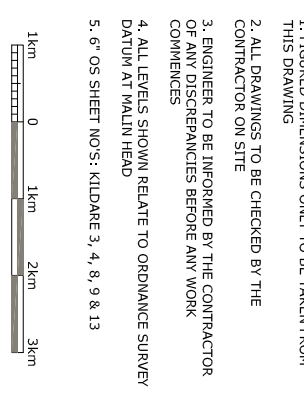

Issue	Date	Description	By	Chkd
A	04-06-08	ISSUED FOR LICENCE REVIEW	NN	PNM

Client:
BORD NA MÓNA

Project:
INTENSIFICATION AND EXTENSION TO DREHD WASTE MANAGEMENT FACILITY

Title:
SITE LOCATION MAP

Scale @ A3: **1:100,000 / 1:800,000**

Prepared by: **P. O'Neill** Date: **May 2008**



Checked: **M. Nolan**

Project Director: **D. Grehan**

TOBIN
 Part of the Tobin Group


Consulting, Civil and Structural Engineers,
 Ballymore, 16, Ballymore Station Corporate Park,
 Dublin 4, Ireland
 Tel: +353 (0)1 4030406
 Fax: +353 (0)1 4030409
 e-mail: info@tobin.ie
 www.tobin.ie

Drawing No.: **3369-2602** Issue: **A**

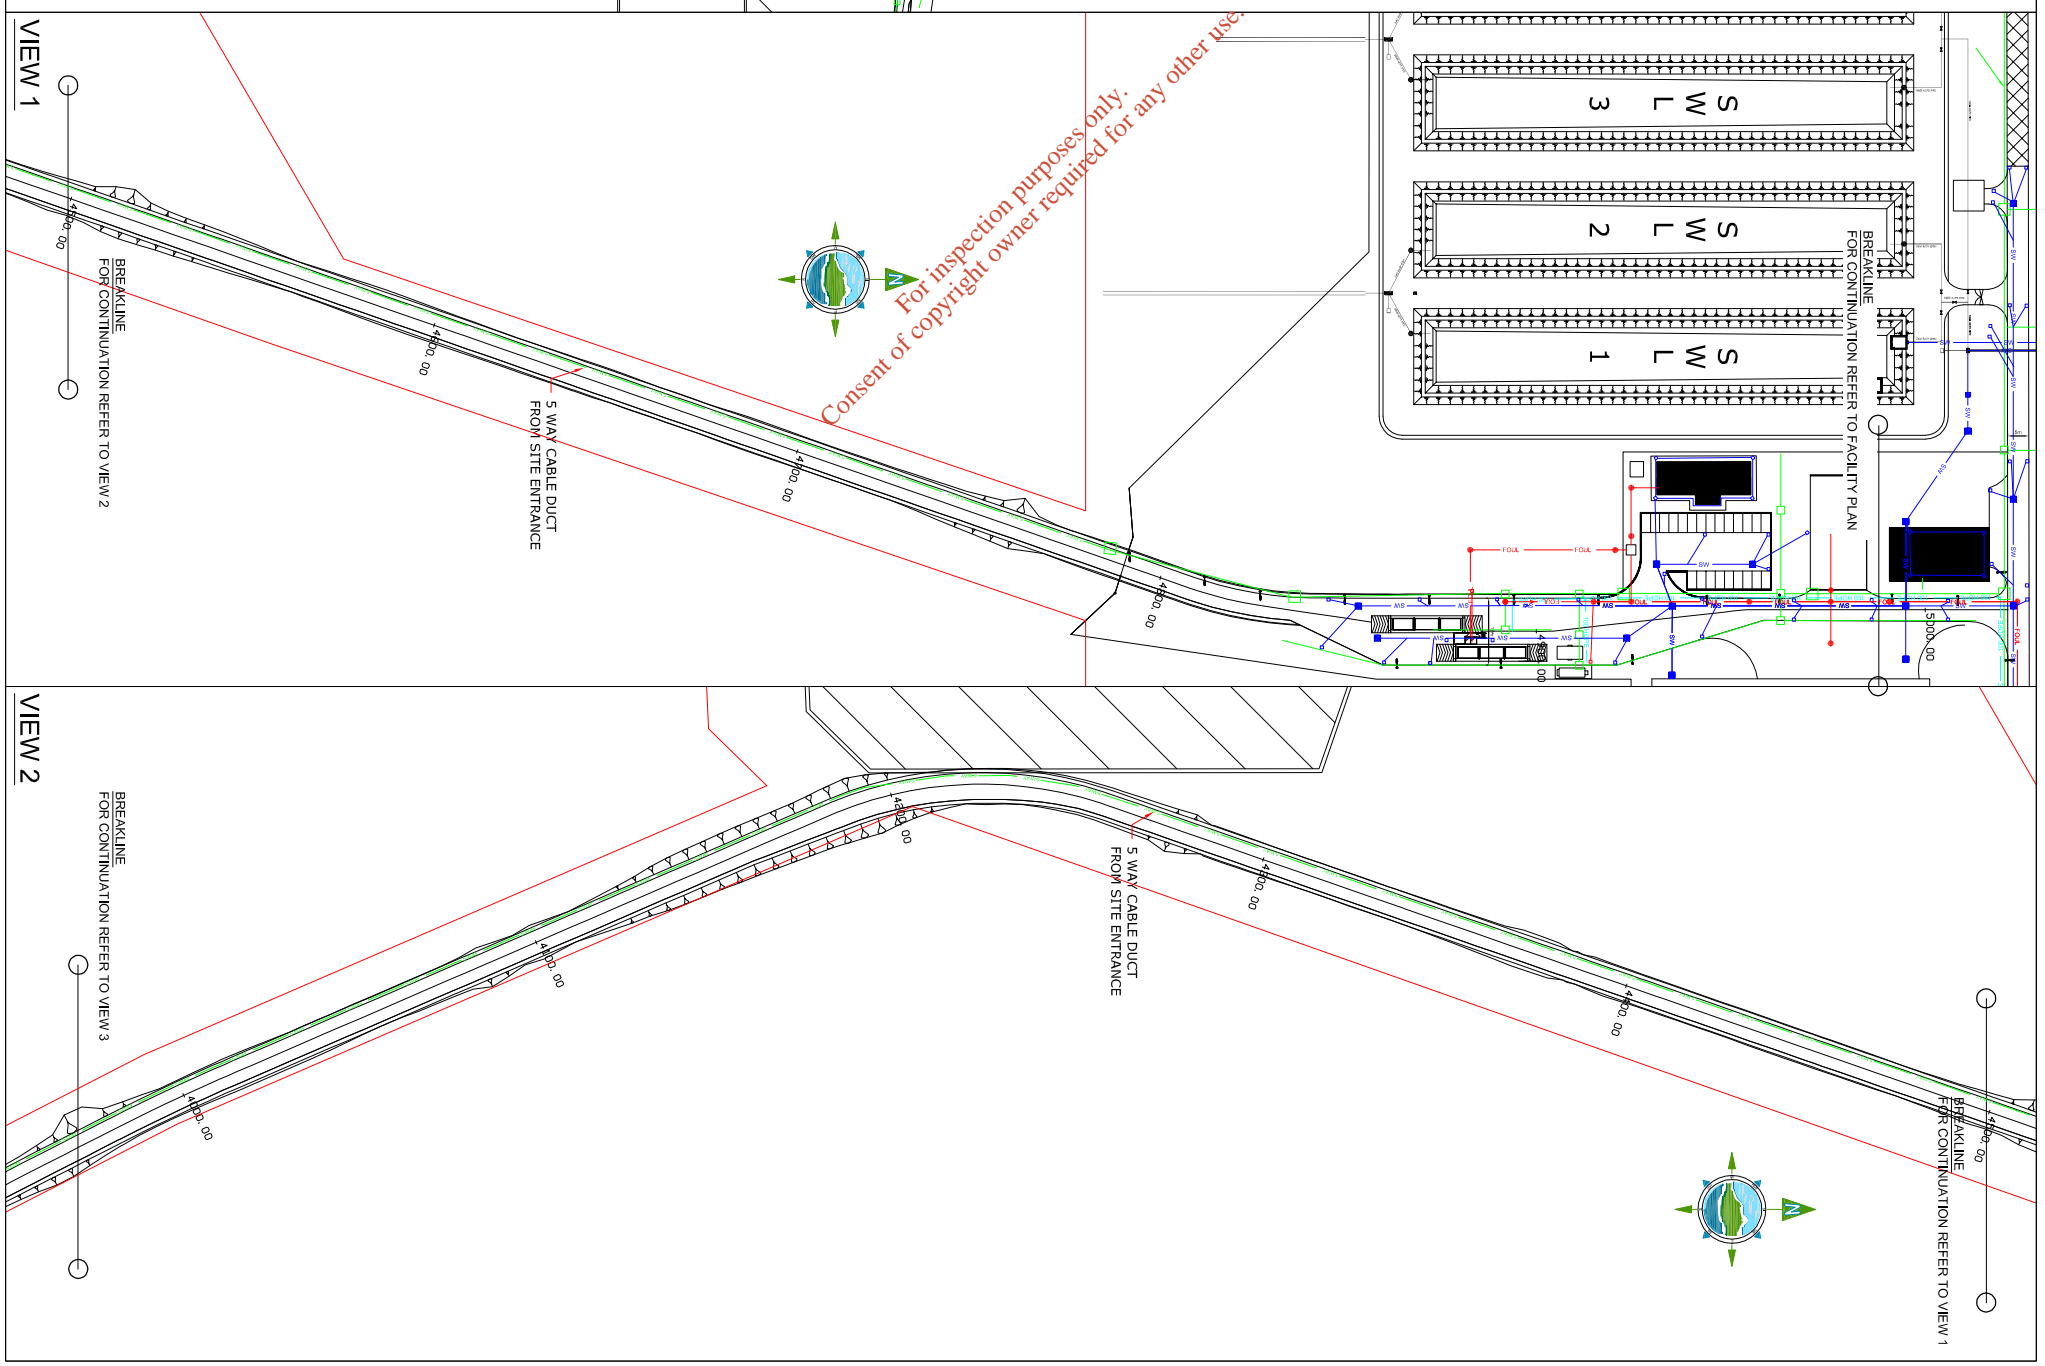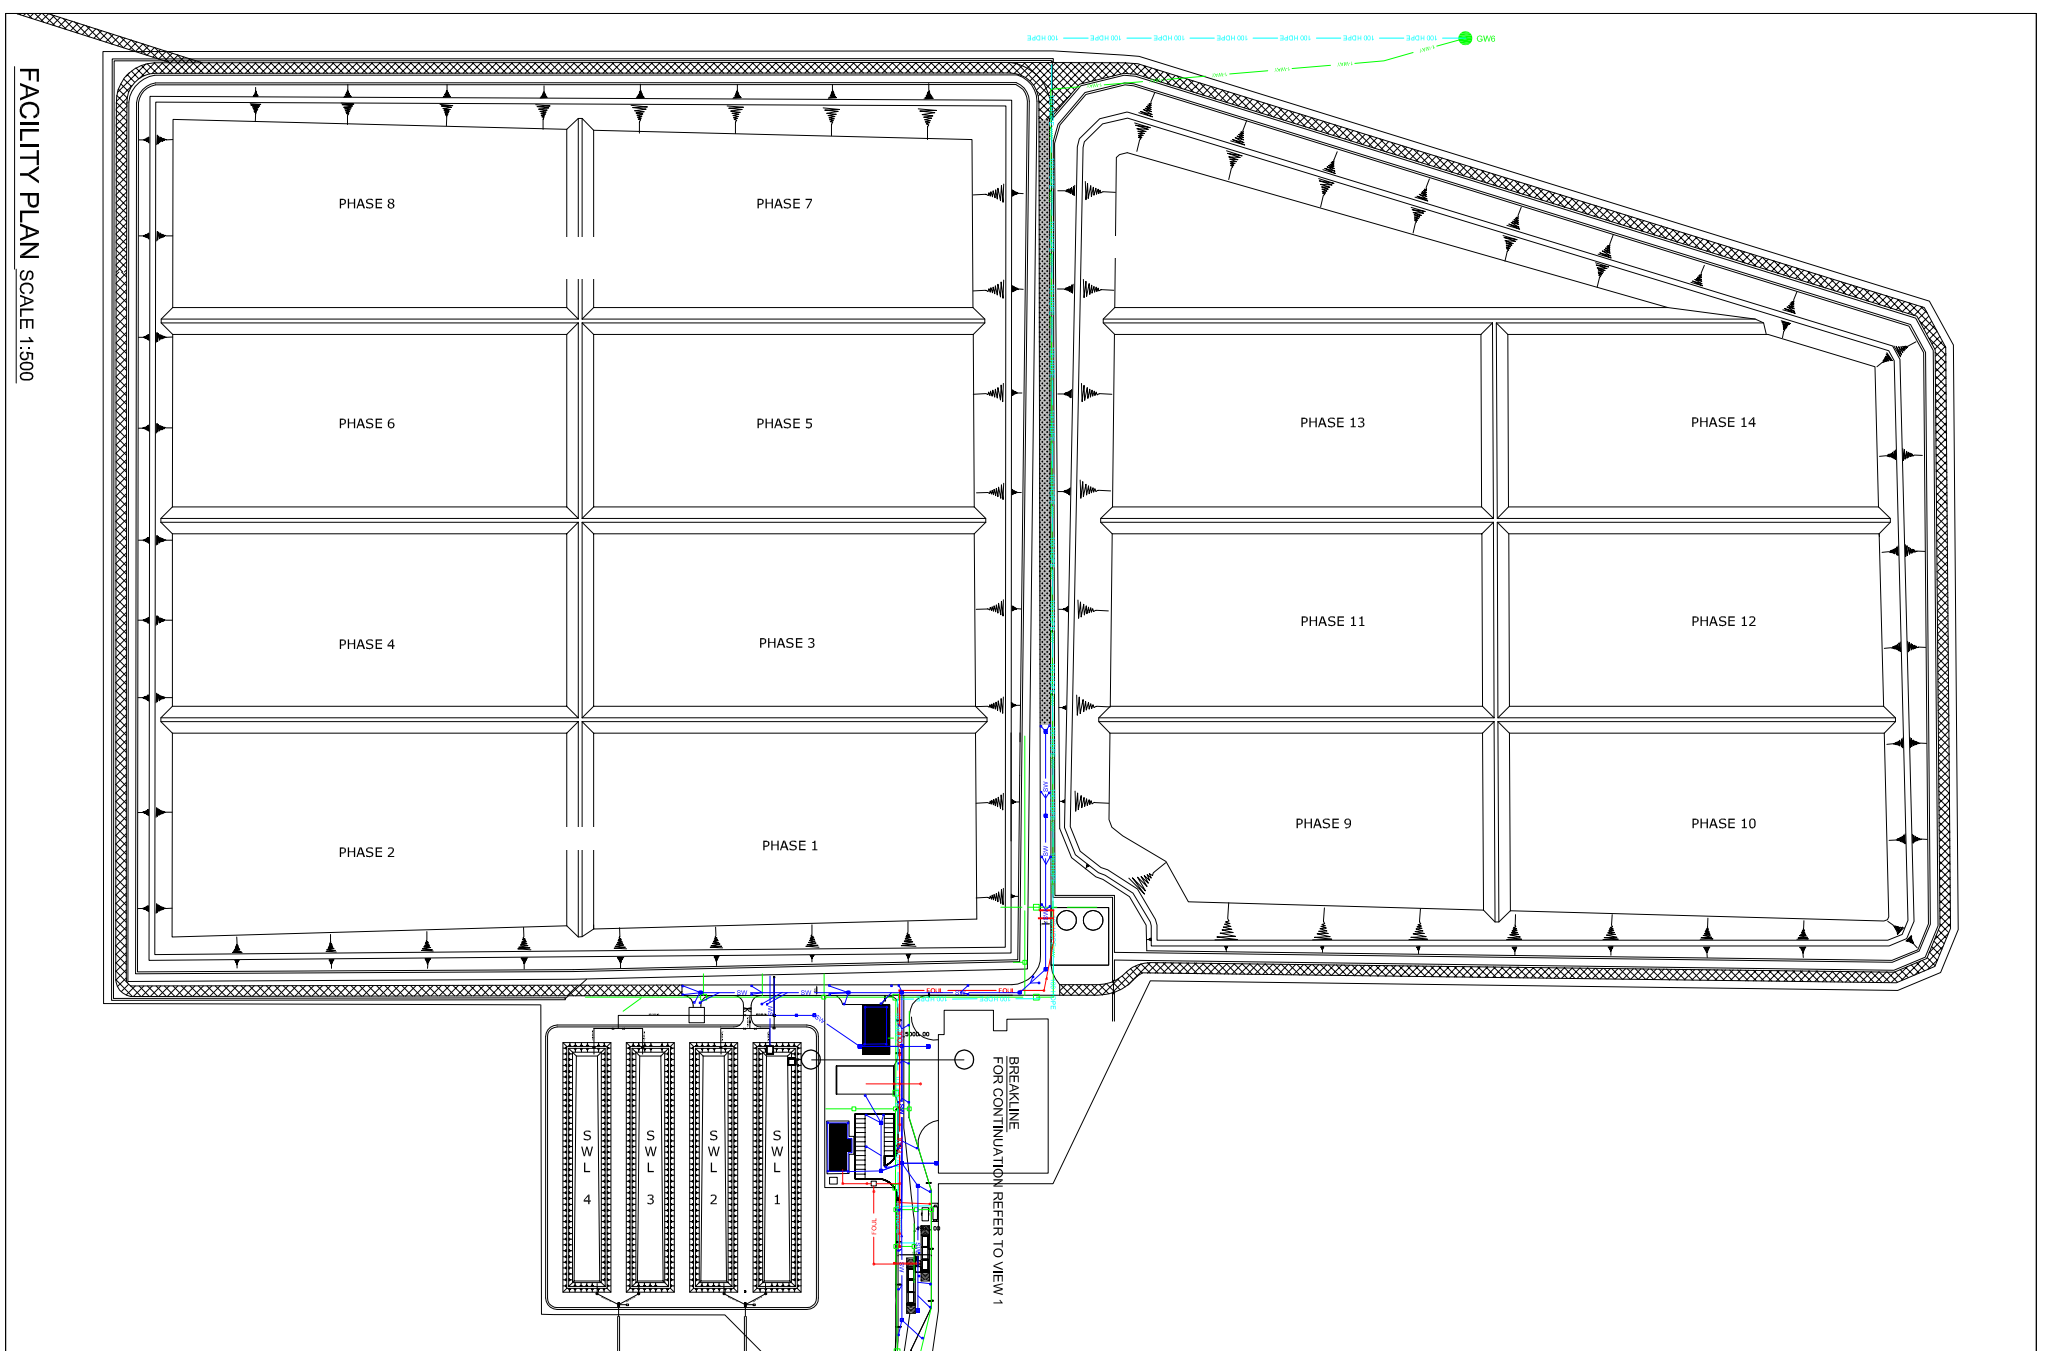

- SERVICES PLAN LEGEND**
- SITE ACTIVITY AREA
 - EXISTING SURFACE DRAINAGE ON SITE
 - WATER DRAINAGE ON SITE
 - EXISTING FOUL DRAINAGE ON SITE
 - OVERHEAD POWER LINES
 - PUBLIC WATER SUPPLY
 - LAND OWNERSHIP BOUNDARY
 - EXISTING WATER SUPPLY ON SITE
 - EXISTING CABLE DUCTS ON SITE
 - OVERHEAD TELECOM LINES

- NOTES**
1. FIGURED DIMENSIONS ONLY TO BE TAKEN FROM THIS DRAWING
 2. ALL DRAWINGS TO BE CHECKED BY THE CONTRACTOR ON SITE
 3. ENGINEER TO BE INFORMED BY THE CONTRACTOR OF ANY DISCREPANCIES BEFORE ANY WORK COMMENCES
 4. ALL LEVELS SHOWN RELATE TO ORDNANCE SURVEY DATUM AT MALIN HEAD

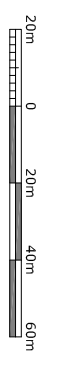

Issue	Date	Description	By	D.C.	CHKD
A	04-06-08	ISSUED FOR LICENCE REVIEW	M.N.	D.C.	

Client:
BORD NA MÓNA

Project:
INTENSIFICATION AND EXTENSION TO DREHID WASTE MANAGEMENT FACILITY

Title:
SERVICES PLAN SHEET 1 OF 3


Scale @ A3: **1:2,000**

Prepared by: **M. Nohrn** Checked: **P. O'Neill** Date: **May 2008**

Project Director: **D. Grehan**

TOBIN
Patrick J. Tobin & Co. Ltd.
Consulting, Civil and Structural Engineers,
Block 10-3, Binnchardstown Corporate Park,
Dublin 15, Ireland.
Tel: +353 (0)1-4903040
Fax: +353 (0)1-4903049
e-mail: info@tobin.ie
www.tobin.ie


Drawing No.: **3369 - 2603** Issue: **A**

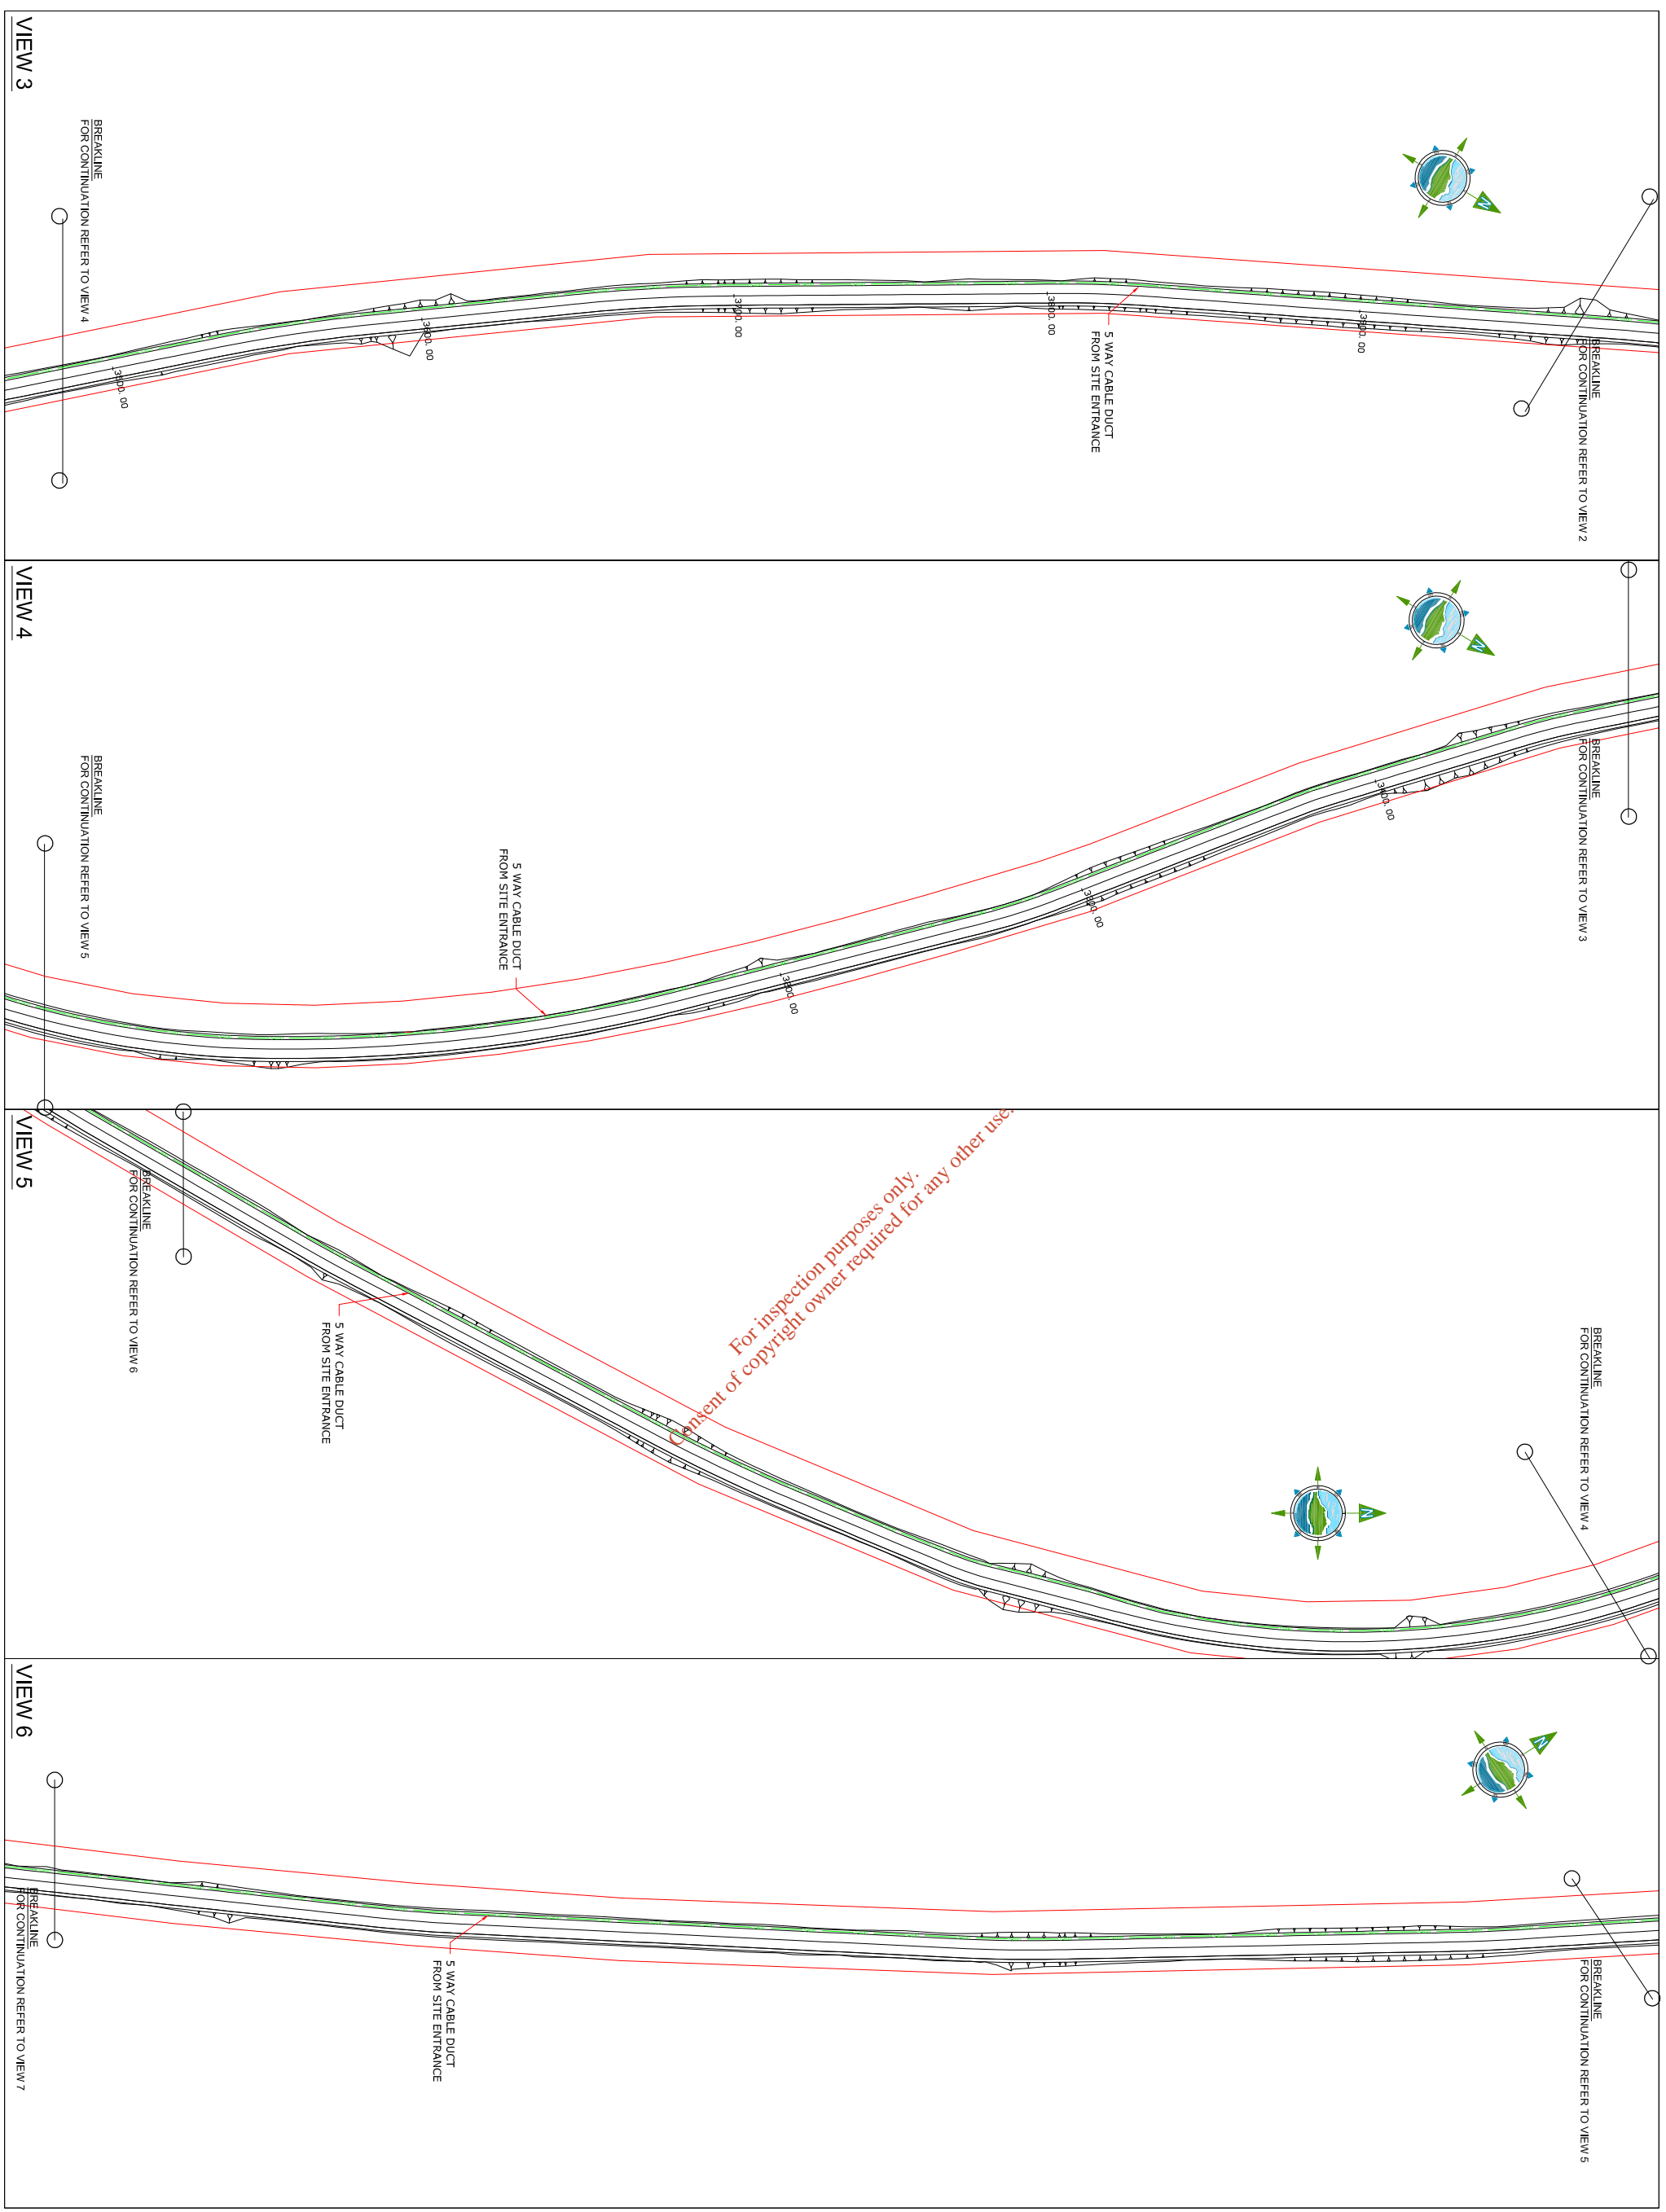

SERVICES PLAN LEGEND

SITE ACTIVITY AREA	LAND OWNERSHIP BOUNDARY
EXISTING SURFACE WATER DRAINAGE ON SITE	EXISTING WATER SUPPLY ON SITE
EXISTING Foul DRAINAGE ON SITE	EXISTING CABLE DUCTS ON SITE
OVERHEAD POWER LINES	OVERHEAD TELECOM LINES
PUBLIC WATER SUPPLY	

- NOTES**
1. FIGURED DIMENSIONS ONLY TO BE TAKEN FROM THIS DRAWING
 2. ALL DRAWINGS TO BE CHECKED BY THE CONTRACTOR ON SITE
 3. ENGINEER TO BE INFORMED BY THE CONTRACTOR OF ANY DISCREPANCIES BEFORE ANY WORK COMMENCES
 4. ALL LEVELS SHOWN RELATE TO ORDNANCE SURVEY DATUM AT MALIN HEAD

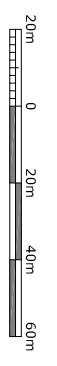

Issue	Date	Description	By	CHKD
A	04-06-08	ISSUED FOR LICENCE REVIEW	M.N.	D.C.

Client:
BORD NA MÓNA

Project:
INTENSIFICATION AND EXTENSION TO DREHD WASTE MANAGEMENT FACILITY

Title:
SERVICES PLAN SHEET 2 OF 3


Scale @ A3: **1:2,000**

Prepared by: **M. Nolan** Checked: **P. O'Neill** Date: **May 2008**

Project Director: **D. Grehan**

TOBIN
Patrick J. Tobin & Co. Ltd.
Consulting, Civil and Structural Engineers,
Block 10-3, Binnchardstown Corporate Park,
Dublin 15, Ireland.
Tel: +353 (0)1-49030406
Fax: +353 (0)1-49030409
e-mail: info@tobin.ie
www.tobin.ie

Drawing No.: **3369 - 2604** Issue: **A**

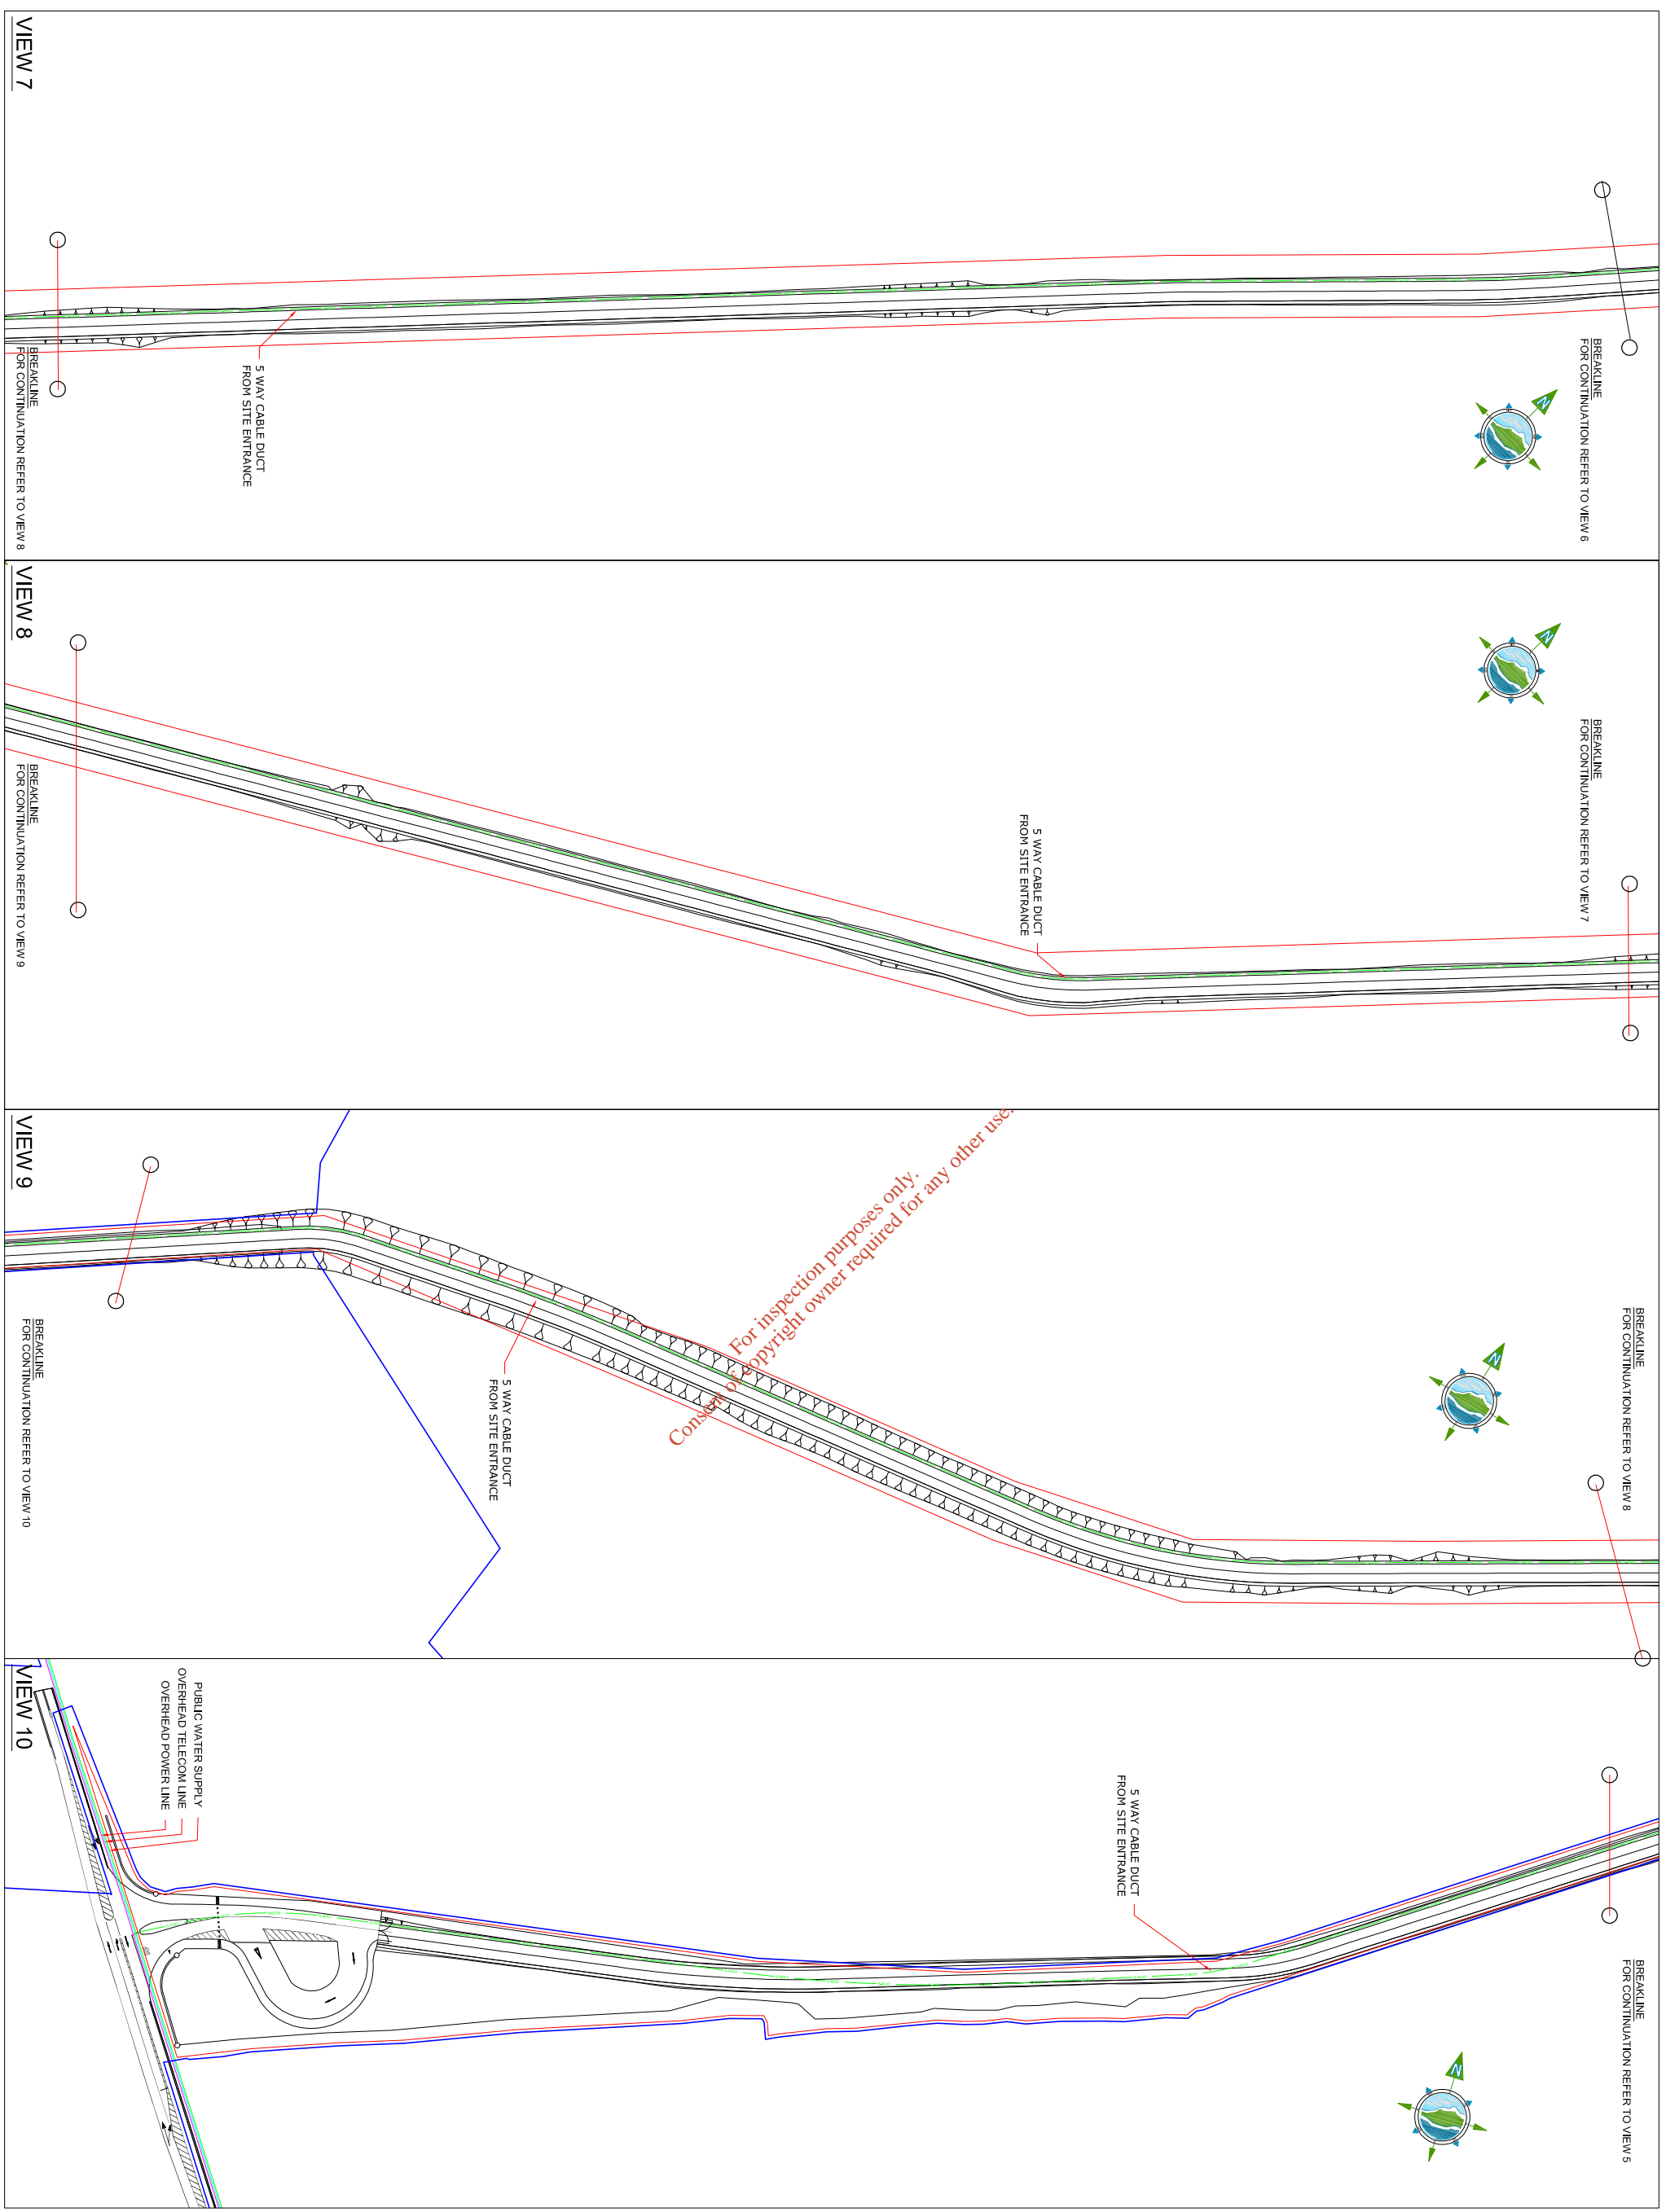

SERVICES PLAN LEGEND

- SITE ACTIVITY AREA
- EXISTING SURFACE WATER DRAINAGE ON SITE
- EXISTING FLOOD DRAINAGE ON SITE
- OVERHEAD POWER LINES
- PUBLIC WATER SUPPLY
- LAND OWNERSHIP BOUNDARY
- EXISTING WATER SUPPLY ON SITE
- EXISTING CABLE DUCTS ON SITE
- OVERHEAD TELECOM LINES

NOTES

1. FIGURED DIMENSIONS ONLY TO BE TAKEN FROM THIS DRAWING
2. ALL DRAWINGS TO BE CHECKED BY THE CONTRACTOR ON SITE
3. ENGINEER TO BE INFORMED BY THE CONTRACTOR OF ANY DISCREPANCIES BEFORE ANY WORK COMMENCES
4. ALL LEVELS SHOWN RELATE TO ORDNANCE SURVEY DATUM AT MALIN HEAD



Issue	Date	Description	By	Chkd
A	04-06-08	ISSUED FOR LICENCE REVIEW	M.N.	D.C.

Client:
BORD NA MÓNA

Project:
INTENSIFICATION AND EXTENSION TO DREHID WASTE MANAGEMENT FACILITY

Title:
SERVICES PLAN SHEET 3 OF 3

Scale @ A3: **1:2,000**

Prepared by:	Checked:	Date:
M. Nolan	P. O'Neill	May 2008
Project Director:	D. Grehan	

Consulting, Civil and Structural Engineers,
 Block 10-3, Binnchardstown Corporate Park,
 Dublin 15, Ireland.
 Tel: +353 (0)1-4903040
 Fax: +353 (0)1-4903049
 e-mail: info@tobin.ie
 www.tobin.ie

Drawing No: **3369 - 2605** Issue: **A**