


APPENDIX I
DRAWING NO. 1908-2405 (B)

*For inspection purposes only.
Consent of copyright owner required for any other use.*

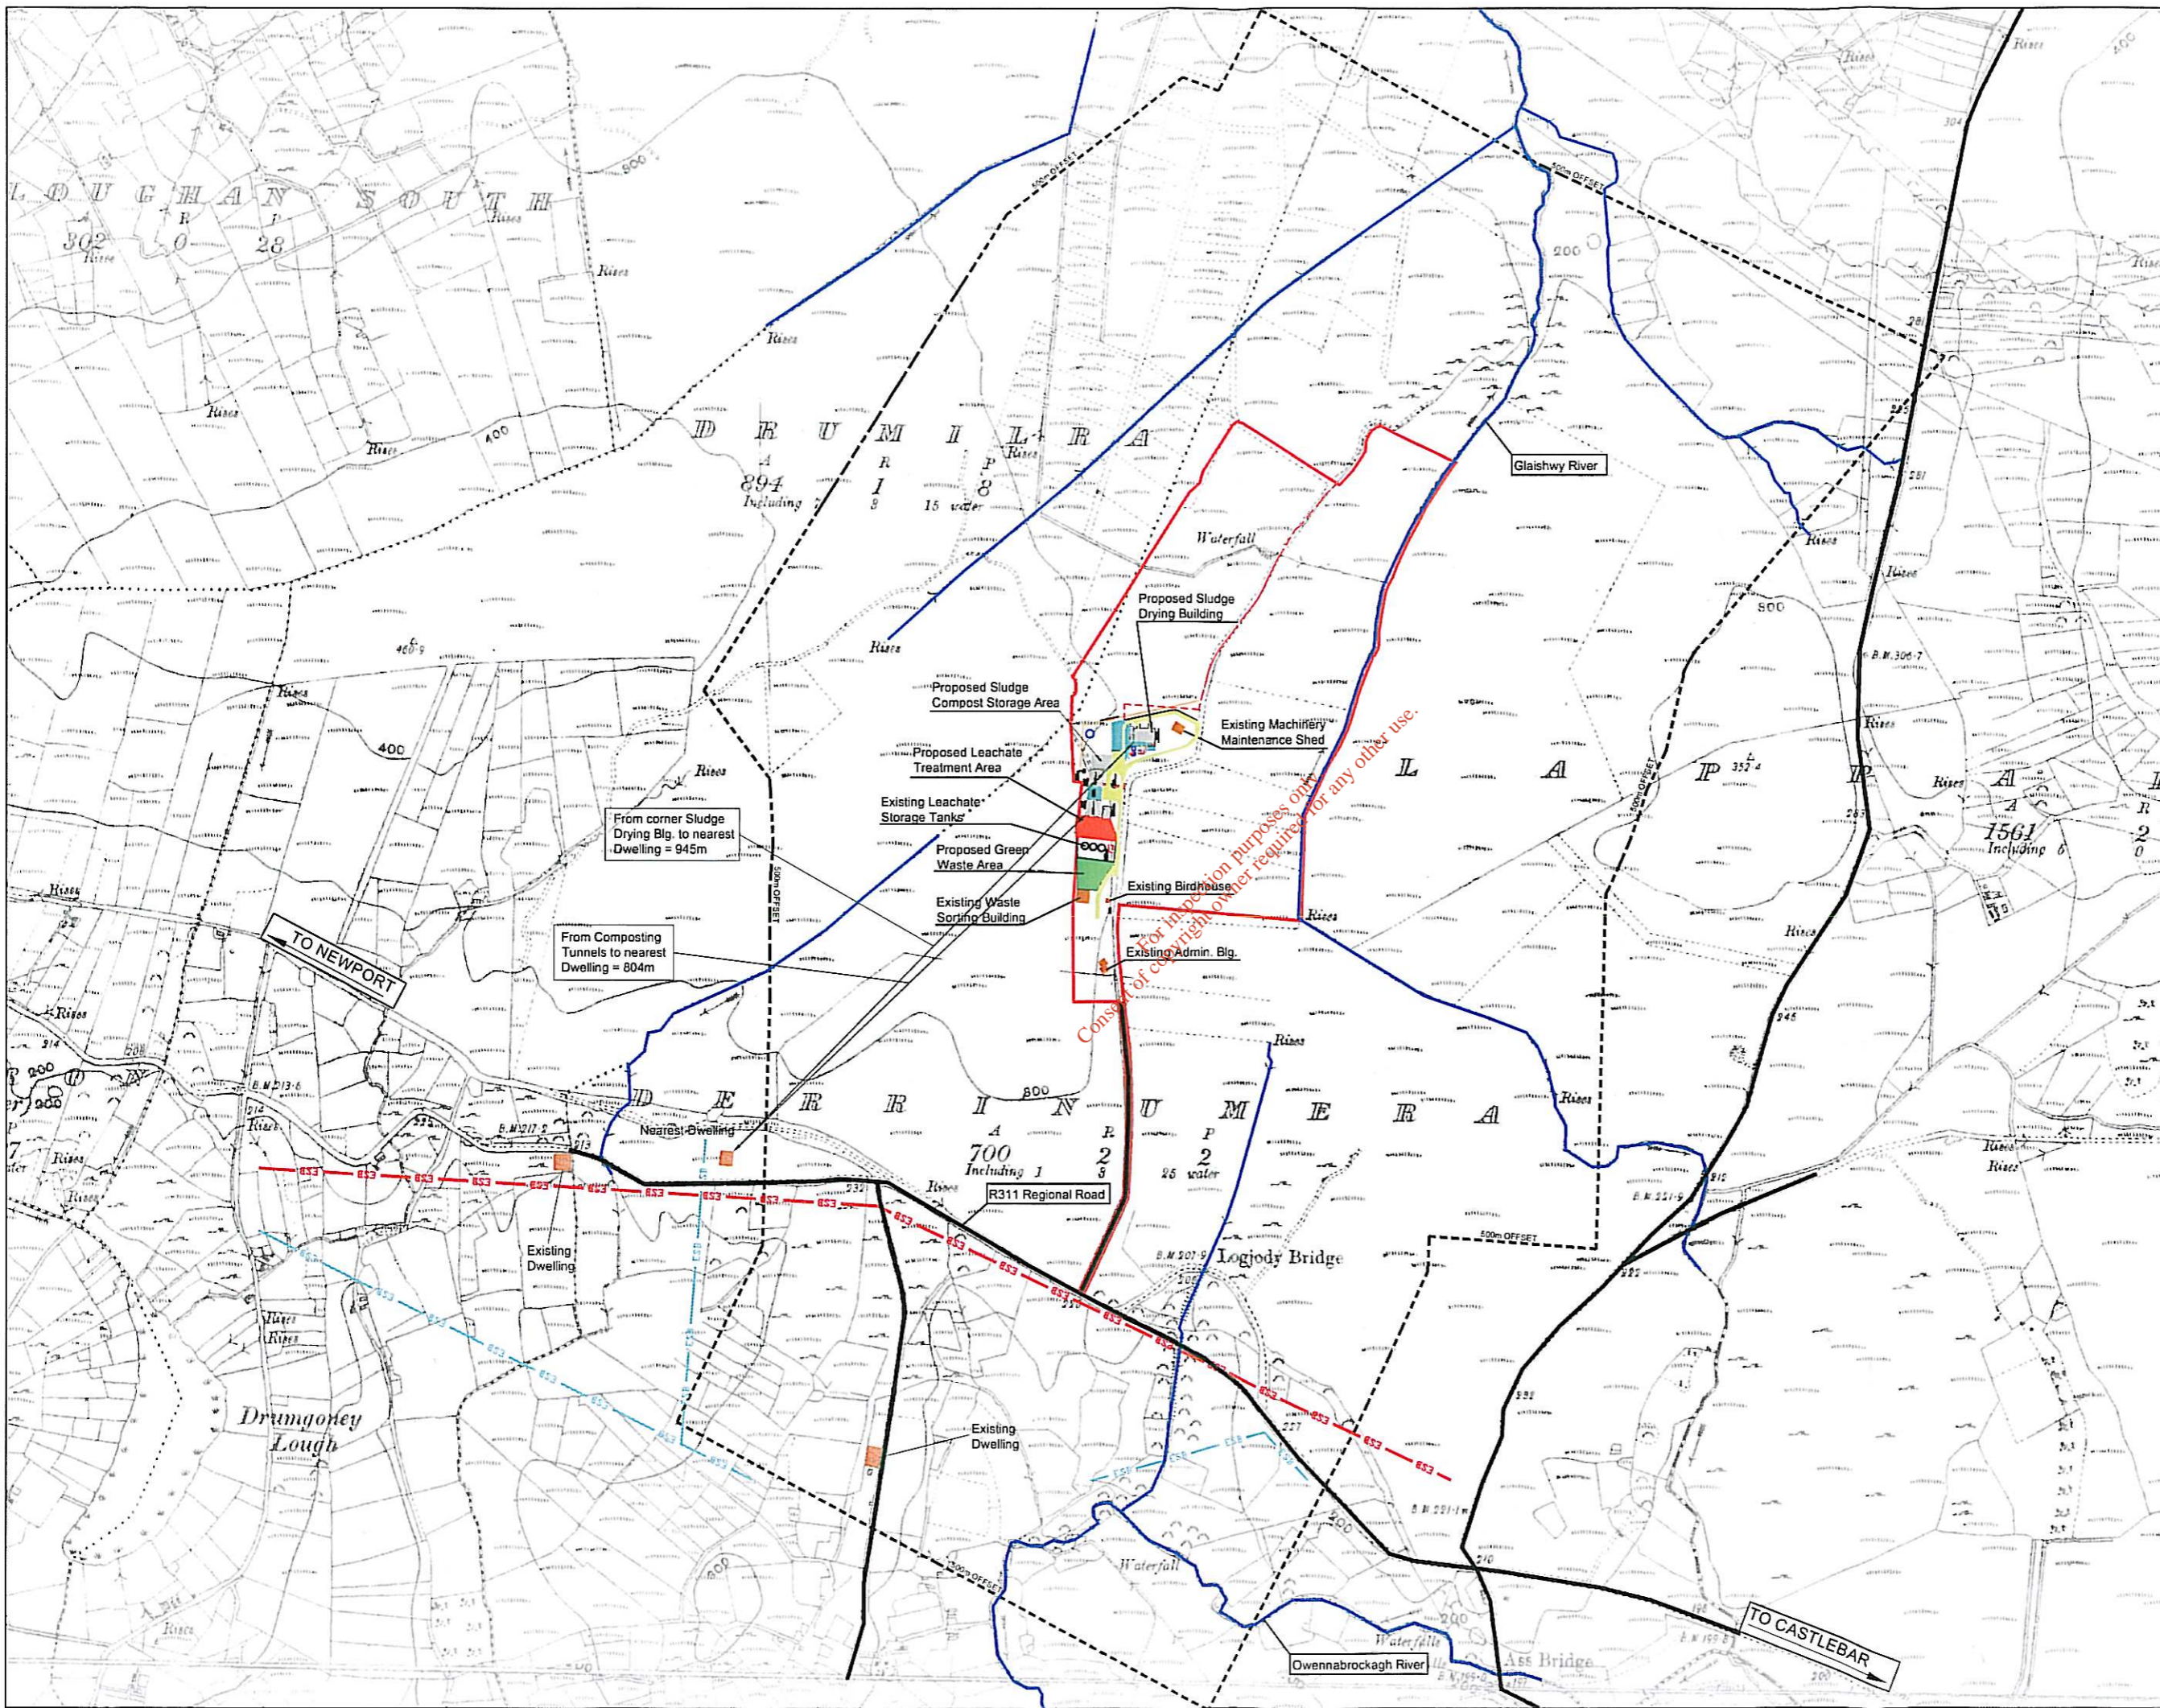

- PROPOSED NEW SITE BOUNDARY
- EXISTING LICENSED SITE BOUNDARY
- EXISTING 35kv OVERHEAD CABLE
- EXISTING 2X25 SCA OVERHEAD DISTRIBUTION CABLE
- NATURAL WATER-COURSES
- EXISTING ROADS / TRACKS
- EXISTING BUILDINGS

Issue	Date	Description	By	Crtd
B	07/05/2006	Article 14 Response	PS	MH
A	MAY 07	CLIENT ISSUE	MH	MFG

Client:
MAYO COUNTY COUNCIL

Project:
DERRINUMERA SHC & LTF - APPLICATION FOR REVIEW OF WASTE LICENCE W0021-01

Title:
LOCATION MAP

Scale @ A3: **1 : 10,000**

Prepared by: **MH** Checked: **MFG** Date: **MAY '07**

Project Director: **MICHAEL F. GARRICK**

TOBIN
Patrick J. Tobin & Co Ltd
TOBIN Consulting Engineers,
Market Square, Castlebar,
Co. Mayo, Ireland.
tel +353-(0)94-6021401
fax +353-(0)94-6021534
e-mail info@tobin.ie
www.tobin.ie

Drawing No: **1908 - 2405** Issue: **B**