

Planning Department,
Limerick County Council,
County Hall,
Dooradoyle,
Limerick.

1st July 2008

Re: Application to the Environmental Protection Agency for the Review of a Waste Licence

Dear Sirs,

I hereby give notice that an application for the review of Waste Licence No. W0061-02 will be submitted to the Environmental Protection Agency by Mr. Binman Ltd., Luddenmore, Grange, Kilmallock. Co. Limerick, for the premises at the same address, National Grid Reference R E645 N472.

The existing facility consists of a transfer station and a recycling centre. The infrastructure on-site is all directly or indirectly related to these activities and includes the following existing facilities: materials recovery facility, mechanical separation plant, glass processing facility, transfer station, two compactors, balers, timber shredding area, c&d waste processing plant, garages, storage areas, wwtp, bunded fuel storage, truck wash station, offices and a canteen.

The review will encompass proposed developments at the facility for EHS purposes including installation of a new entrance roadway (planning permission received), car park (planning permission received), replacement of an oil interceptor/silt trap and covering of waste storage areas as required by the EPA to permit waste acceptance capacity up to 200,000 tonnes per annum of non-hazardous, domestic, commercial, construction and demolition type waste.

In accordance with the third and fourth schedules of the Waste Management Act the classes of activity concerned are:

Third Schedule

12. Repackaging prior to submission to any activity referred to in a preceding paragraph of this Schedule. (Principal)

13. Storage prior to submission to any activity referred to in a preceding paragraph of this Schedule, other than the temporary storage, pending collection, on the premises where the waste concerned is produced.

Fourth Schedule

2. Recycling or reclamation of organic substances which are not used as solvents (including composting and other biological transformation processes).

3. Recycling or reclamation of metals and metal compounds.

4. Recycling or reclamation of other inorganic materials.

10. The treatment of any waste on land with a consequential benefit for an agricultural activity or ecological system.

12. Exchange of waste for submission to any activity referred to in a preceding paragraph of this Schedule.

13. Storage of waste intended for submission to any activity referred to in a preceding paragraph of this Schedule, other than the temporary storage, pending collection, on the premises where such waste is produced.


A copy of the application for a review of the waste licence, an environmental impact statement if required, and such further information relating to the application will be available for inspection or purchase at the headquarters of the Agency as soon as practicable after receipt by the EPA.

Should you have any queries about this application please do not hesitate to contact me. I would appreciate it if you could confirm the receipt of this notification and confirm if an environmental impact statement is required for the proposed changes.

Yours sincerely,

Seamus Leahy,
Environmental Manager,
Mr. Binman Ltd.
Tel. 061 359053
e-mail: Seamus.Leahy@mrbinman.com

For inspection purposes only.
Consent of copyright owner required for any other use.

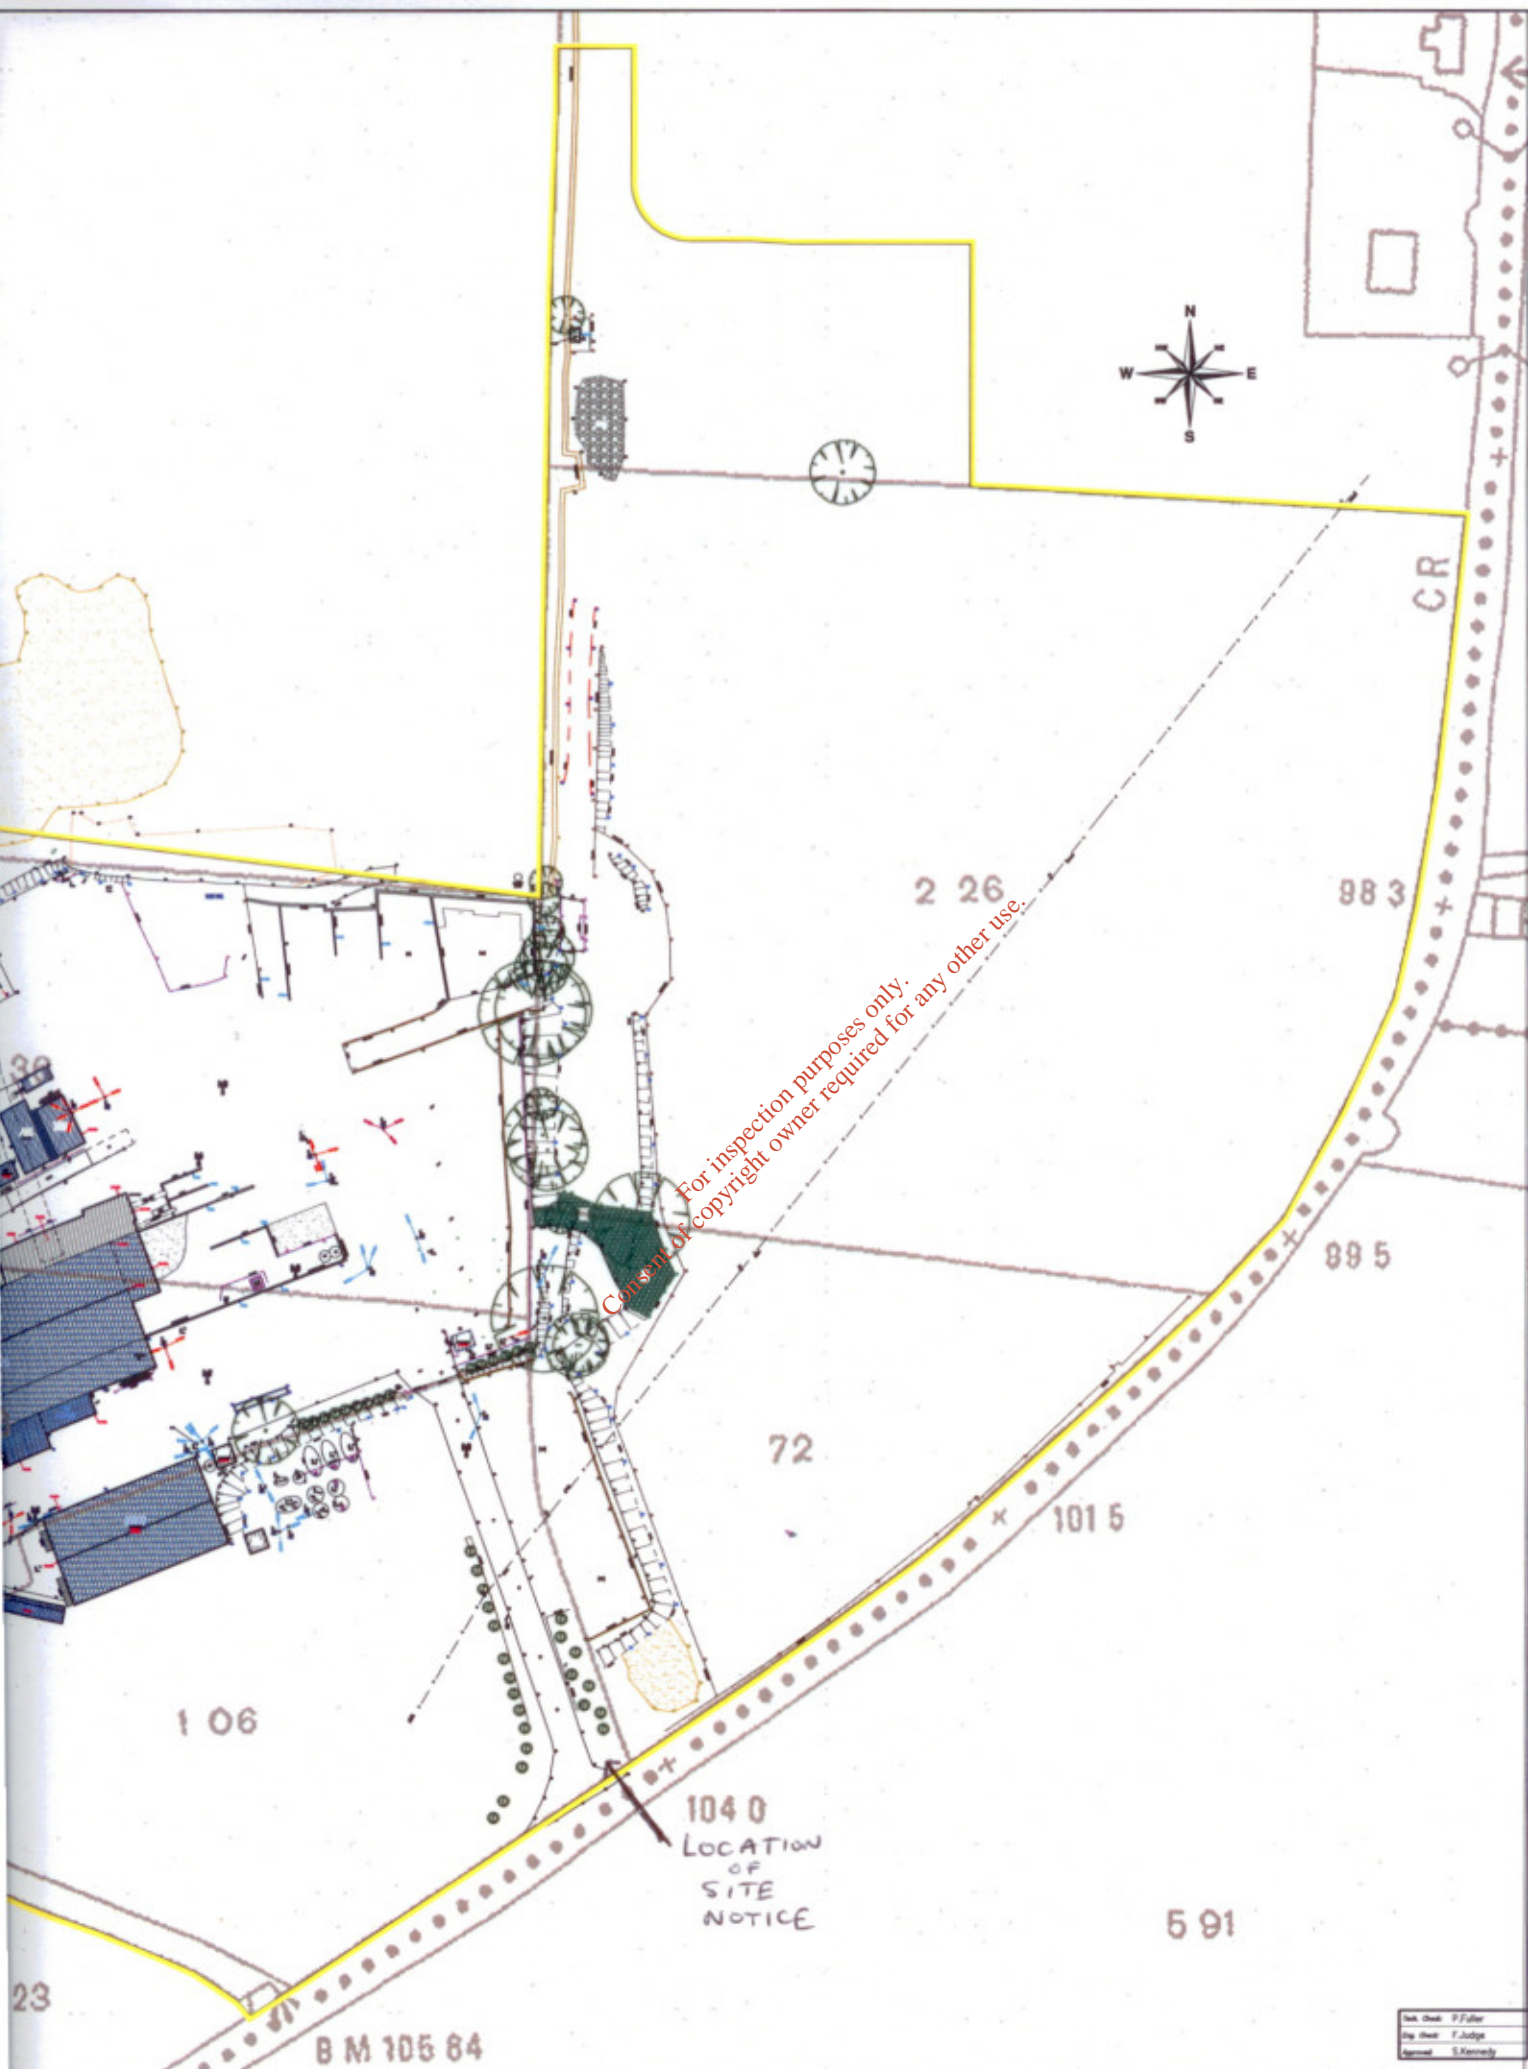

REV	REVISION	BY	DATE

WASTE LICENCE REVIEW 2007 FOR MR BINMAN GRANGE LIMERICK
 SITE LAYOUT SHOWING NEW EPA WASTE LICENCE SITE BOUNDARY

Michael Punch & Partners
 CONSULTING ENGINEERS

17 Barry Road, Dublin 15
 T: 01 282 2111, F: 01 282 2111, E: info@mpp.ie
 2nd Floor, Grange Road, Barry Road,
 200 Limerick, Co. Limerick
 T: 01 28 286 111, F: 01 28 286 111, E: info@mpp.ie
 1 University Technology Centre,
 Galway Road, Galway, Co. Galway
 T: 01 48 255 111, F: 01 48 255 111, E: info@mpp.ie

Proj. Client: P.F. Fuller	Proj. Information
Eng. Client: F. Judge	Scale: A3 1:500
Approved: S. Kennedy	Drawn: P.F.
	Date: 22-03-2008
	Proj. No:
	Proj. No: 071-418-002 PO

Club Vitae Health and Fitness Club & Kids Clubs available in selected locations
 offers subject to availability
 www.qualityhotels.ie
 www.comfortinn.ie

★ Lake Hotel Killarney
 July/August 2BB1D including dates of Aug 1, 2
 Woodland €160pps
 Superior €195pps
 Deluxe €215pps
 Four Poster €235pps
 Master €255pps
 Spa Sensations
 Outdoor Hot Tub
 Library (Wi-Fi)
 Ph: 064 31035
 www.lakehotel.com

KAYZ KIDZ
 80 Main Street, Midleton, Co. Cork
RENOVATION SALE
 Now On Complete Stock Clearance
 Up to 80% off
 boys 0 - 12 years
 girls 0 - 14 years
 A credit is a must
 tel 021-4632270

UNBEATABLE DUBLIN HOTEL RATE
€55
 Per Room
 1, 2 or 3 Adults
 2 Adults & 2 kids u12
 subject To Availability
IBIS HOTEL DUBLIN WEST
 only available at
 www.IBISHOTEL.COM

ate Availability allaght Cross Hotel
 Dublin 24
 est off M50, N81 & N7
 travelling to Dublin for the Match?
 rates from €89
 y access to Croke Park
 via the Dúas Red Line
 ill today: 01 4246400
 ervations@tallaghtcross
 hotel.ie
 g on for Special offers
 w.tallaghtcrosshotel.ie

APPLICATION TO THE ENVIRONMENTAL PROTECTION AGENCY FOR THE REVIEW OF A WASTE LICENCE
 Mr. Binman Ltd, Luddenmore, Geange, Kilmallock Co. Limerick, hereby gives notice that an application for the review of Waste Licence No. W0061-02 will be submitted to the Environmental Protection Agency for the premises at the same address, national grid reference R 2645 N473. The existing development consists of a transfer station and a recycling centre. The infrastructure on-site is all directly or indirectly related to these activities and includes the following existing facilities: a materials recovery facility, a mechanical separation plant, a glass processing facility, a transfer station, two compactors, bales, timber shredding area, C&D waste processing plant, two garages, storage areas, wwp, bonded fuel storage, truck wash station, offices and a canteen. The review will encompass proposed developments at the facility for EBS purposes, including installation of a new entrance roadway (planning permission received), car park (planning permission received), replacement of an existing oil intercepter/alt trap and covering of waste storage areas as required by the EPA in order to permit the waste acceptance capacity for up to 200,000 tonnes per annum of non-hazardous, domestic, commercial, construction and demolition type waste. In accordance with the Waste Management Act, 1996, the classes of activity concerned are:

- THIRD SCHEDULE**
 12. Repackaging prior to submission to any activity referred to in a preceding paragraph of this Schedule. (Principal)
 13. Storage prior to submission to any activity referred to in a preceding paragraph of this Schedule, other than the temporary storage, pending collection, on the premises where the waste concerned is produced.
FOURTH SCHEDULE
 1. Recycling or reclamation of organic substances which are not used as solvents (including composting and other biological transformation processes).
 2. Recycling or reclamation of metals and metal compounds.
 3. Recycling or reclamation of other inorganic materials.
 4. The treatment of any waste on land with a consequential benefit for an agricultural activity or ecological system.
 5. Exchange of waste for submission to any activity referred to in a preceding paragraph of this Schedule.
 6. Storage of waste intended for submission to any activity referred to in a preceding paragraph of this Schedule, other than the temporary storage, pending collection, on the premises where such waste is produced.
 A copy of the application for a review of the waste licence, an environmental impact statement if required, and such further information relating to the application, will be available for inspection or purchase at the headquarters of the Agency as soon as practicable after receipt by the EPA.

PUBLIC NOTICE OF APPLICATION FOR A FORESHORE LEASE
 Notice is hereby given, pursuant to Section 19 of the Foreshore Act, 1953, that The Royal Lifeboat Institution, West Quay Road, Poole, Dorset, BH15 1HZ, England, has applied to Brendan Smith TD, Minister for Agriculture, Fisheries and Food, for permission to occupy an area of Foreshore at World's End, adjacent to Adan's Quay, Kinsale, Co. Cork, for the purpose of constructing a Lifeboat Station. Any person who wishes to make an objection to, or a representation in respect of, the granting of the permission sought, should do so, giving their reasons, in writing, to the Foreshore Section, Coastal Zone Management Division, Department of Communications, Building G, West Cork Technology Park, Conakilly, Co. Cork (please quote ref: M551/8/1274), within 21 days of publication of this Notice. All objections and representations received will be forwarded to the applicant prior to any decision made in the matter. A site plan of the area in question and drawings of the works may be inspected during the notice period at Bandon Garda Station, Bandon, Co. Cork. Dated this 1st day of August 2008
 Name & Address:
 Eoin Lacey
 Malachy Walsh and Partners
 Park House
 Mahon Technology Park
 Bessboro Road
 Blackrock, Cork

Planning Notices
CORK COUNTY COUNCIL:
 The Medical Centre at 15, Beecher Street, Mallow, The Cork Road Clinic, at Cork Road, Mallow and The Red House Family Practice at The Red House, Mallow wish to apply for The construction and provision of an Underground wood chip storage chamber, Biomass Boiler Room, Boiler stack and associated site works all on a at Gooldsall, Mallow, County Cork, to facilitate the existing development granted Planning permission No.07 / 7582. This Planning Application may be inspected or purchased, at a fee not exceeding the reasonable cost of making a copy, at the offices of the Planning Authority during its public opening hours and a submission or observation in relation to the application may be made to the Authority in writing on payment of the prescribed fee within the period of 5 weeks beginning on the date of receipt by the Authority of the application.
DUBLIN CITY COUNCIL:
 IFM Property Services Ltd. and Irish Life Assurance plc intend to apply for permission for development at Unit 64, Barnell Mall, ILAC Shopping Centre, Henry Street / Mary Street, Dublin 1. The development will consist of the change of use from shop to food outlet (25 sq. m)

works, to the existing dwelling at Faggobhill, Cloughem, Blarney Road, Cork. The planning application may be inspected or purchased, at a fee not exceeding the reasonable cost of making a copy, at the offices of the Planning Authority during its public opening hours and a submission or observation in relation to the application may be made to the Authority in writing on payment of the prescribed fee with the period of 5 weeks beginning on the date of receipt by the Authority of the application.

Legal Notices

THE DISTRICT COURT Dublin Metropolitan District PUBLIC DANCE HALLS ACT, 1955, Section 2 NOTICE OF APPLICATION FOR PUBLIC DANCING LICENCE
 Take notice that Billy Gosan, of the Civic Theatre Company Limited, Tallaght, Dublin 24, intends to apply to the District Court sitting at Court 52, Richmond Hospital, Dublin 7, on the 26th day of September, 2008, at 2pm, for the grant of a licence to use a particular place, to wit: The Civic Theatre, situate at Tallaght, Dublin 24, in the Court Area and District aforesaid, for Public Dancing.
 Dated this 31st day of July, 2008.
 Signed:
 GLENDA COLLINS, A FD
 Solicitor for the Applicant
 12a Main Street, Rathfarnham, Dublin 14
 TO WHOM IT MAY CONCERN

In the Matter of THE COMPANIES ACTS 1963 to 2005
 And in the Matter of DM JADE HOLDINGS LIMITED
 Notice is hereby given pursuant to Section 256 of the Companies Act 1963, that a meeting of the Creditors of the above named Company will be held at The Harcourt Hotel, Harcourt Street, Dublin 2, on Friday, 15 August 2008 at 10:00 am for the purpose mentioned in Sections 267 and 268 of the said Act.
 Dated: August 1, 2008
 BY ORDER OF THE BOARD

Irish Examiner
 TO ADVERTISE
 IN THE
LEGAL AND PUBLIC NOTICES SECTION

petition is directed to be heard before the High Court on the 13th day of August 2008 and that any creditor or contributory of the said company who wishes to support or oppose the making of an order on the said petition may appear at the time of the hearing by himself or his counsel for that purpose and a copy of the petition will be furnished to any creditor or contributory of the said company who requires it by the undersigned on payment of the regulated charge for the same.
 McARTHUR & McARTHUR
 Solicitor for the Petitioner
 Premier House,
 Main Street,
 Ballynacollig,
 Cork.

NOTE: Any person who intends to appear at the hearing of the said petition must serve an order or send by post to the above-named petitioner or his solicitor, notice in writing of his intention to do so. This notice must state the name and address of the person or if a firm the name and address of the firm and must be signed by the person or firm, or his or their solicitor (if any) and must be served or, if posted, must be sent by post in sufficient time to reach the above-named solicitor or the petitioner not later than 5 o'clock in the afternoon of the 12th day of August 2008.

THE DISTRICT COURT District Court Area Of Athy District No. 25
TAKE NOTICE that we intend to apply on behalf of Athy Rugby Club, Secretary of Athy Rugby Football Club having its registered address at The Showgrounds, Athy, County Kildare, to the District Court sitting at Athy on Tuesday, 12th September 2008 for removal of Certificate of Registration of Club.
 The object of the said Club is to promote the game of rugby football.
 Dated this 1st day of August, 2008.
 Signed: AIDEEN TREACY
 Secretary
 Athy Rugby Club
 Signed: R.A. OSBORNE & SON
 Solicitors
 Athy
 To: District Court Clerk,
 Courthouse,
 Carlow
 And: The Superintendent,
 Garda Síochána,
 Carlow