

for
Fingal Landfill Facility at Nevitt, 1
Waste License Proposed Decision
Registration No. WO231-01
Balbriggan, March 2008

OH Doc No: 42
Rec'd From: Elizabeth Gough on behalf of NLAG.
Date Rec'd: 10.15a.m. 12/3/08.


Statement of Evidence by Elizabeth Gough
~~hand~~ Local Resident

- Environment impact
- Map of Proximity of New School to landfill
- DVD of our childrens school and the homes in the area to under threat of C.P.O.
-
-
-
-

For inspection purposes only.
Consent of copyright owner required for any other use.

Thanking you Mr. Chairman, I plead with you to indicate to the EPA the disaster this proposed landfill would be on our environment

21414 5

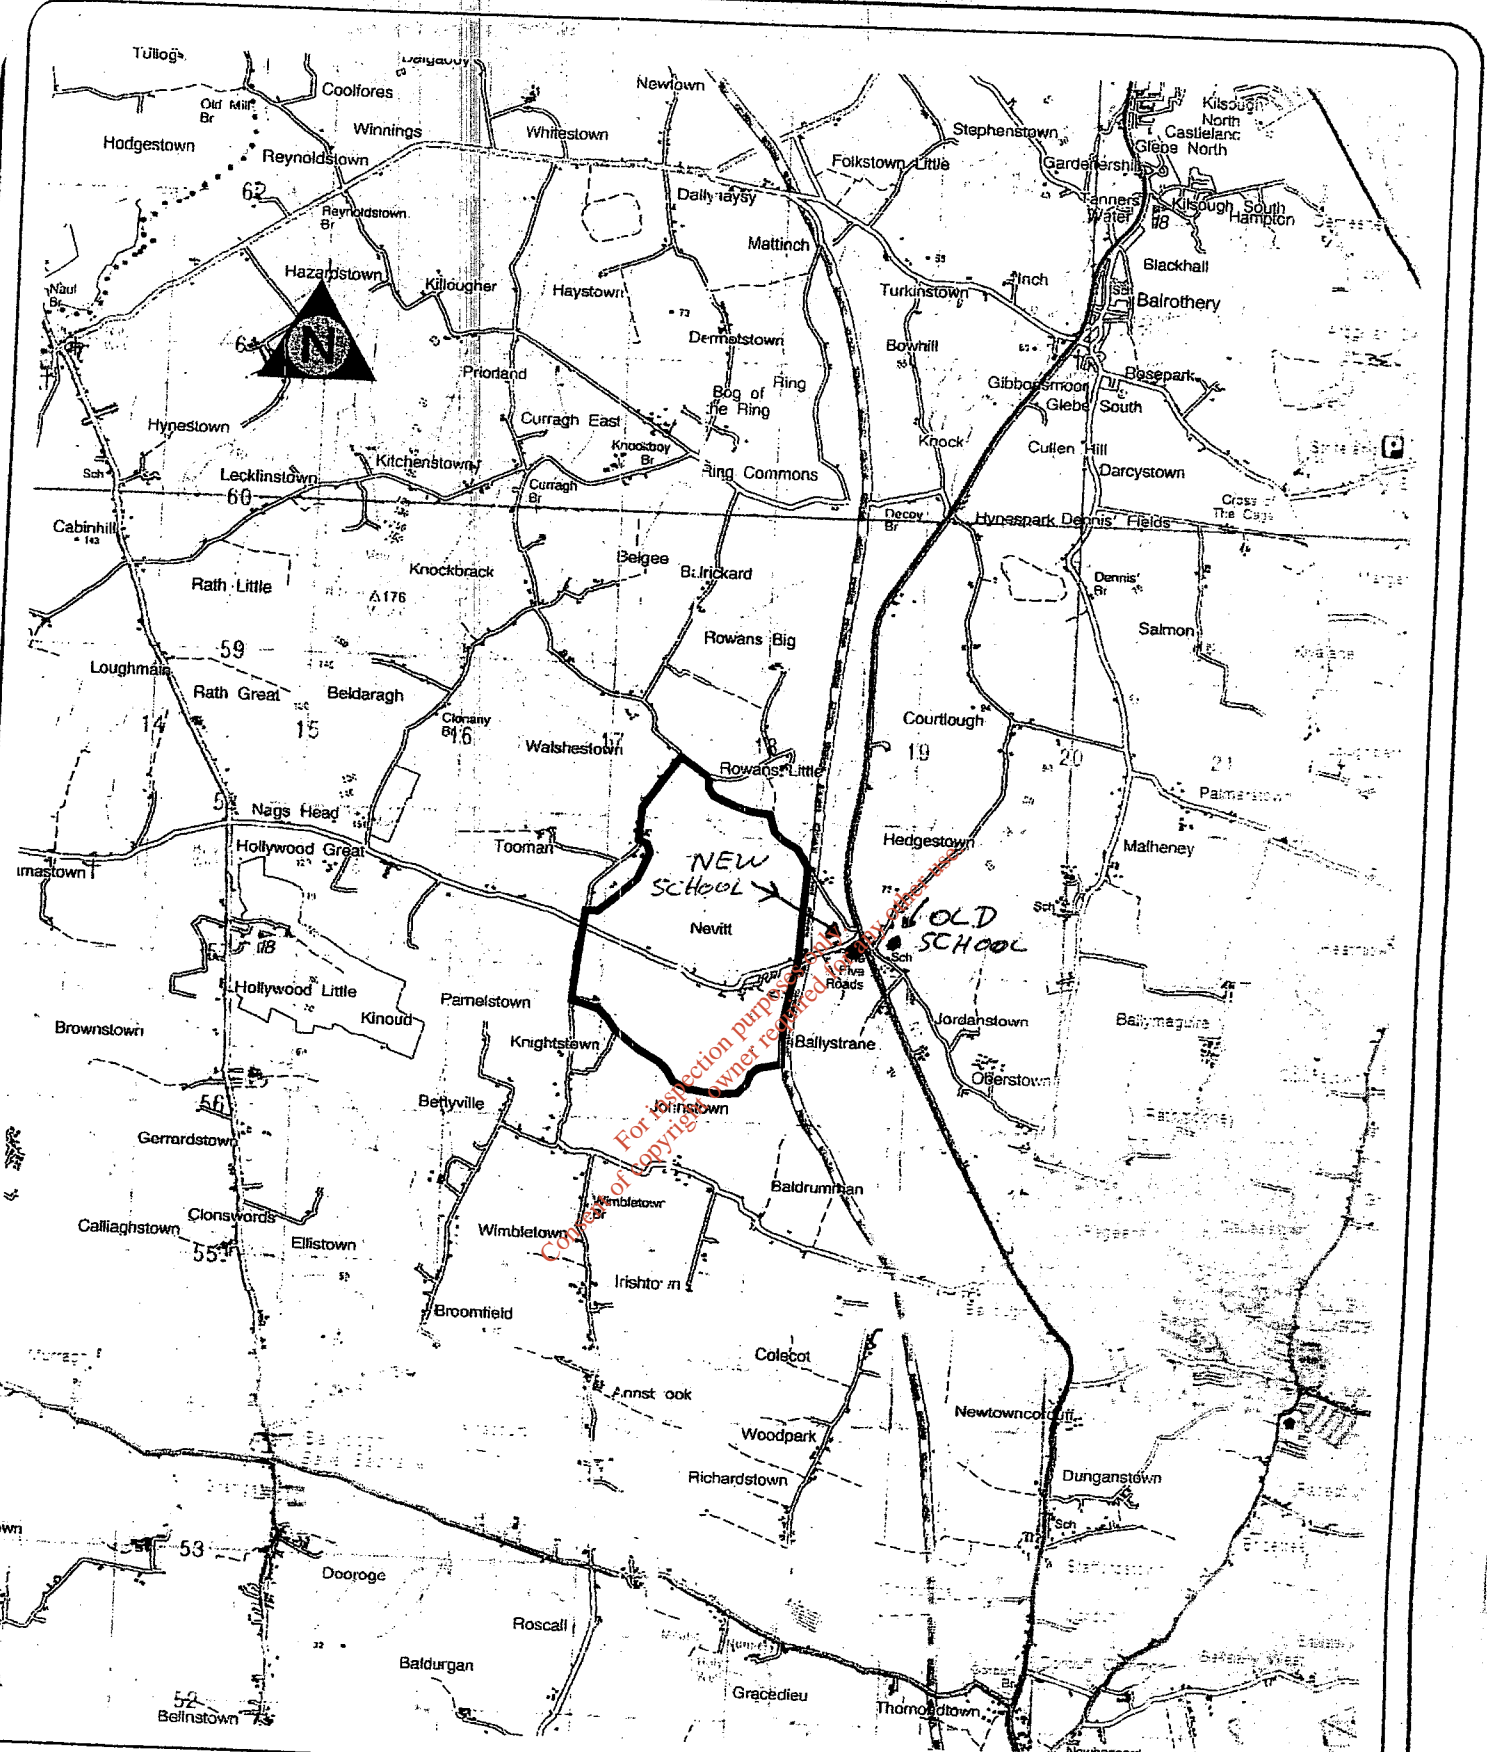


PROJECT: Fingal Landfill Project - Additional Works

TITLE: Mapping Overview

CLIENT:  Fingal County Council

ENGINEER:  RPS Group Plc

 - Area of Site

GLOVER SITE INVESTIGATIONS LIMITED

SCALE: N.T.S	SERIES: 01 of 01	DATE: 24/02/06	DRAWN: A.W.	CHECKED: T.R.
--------------	------------------	----------------	-------------	---------------

REV: 1	DATE: 24/02/06	BY: T.R.	CHKD: A.W.
DRAWING NO: 06-074-Map-Oview-001			REV: 1

DVD PLACEHOLDER

**This page denotes that a DVD entitled “Joe School & Houses”
was submitted as the Oral Hearing Submission No 42.**

**The Contents of the above DVD are not available on the Agency’s website
however, the original can be viewed by request at:-**

**Licensing Unit,
Office of Climate, Licensing and Resource Use,
Environmental Protection Agency,
P.O. Box 3000,
Johnstown Castle Estate,
Co. Wexford**

Tel: 053 9160600

*For inspection purposes only.
Consent of copyright owner is required for any other use.*