


Schedule of Boreholes					
Hole No.	Type		Easting	Northing	Depth
G02	Rotary	Gas	224297.567	308020.028	14.601
G03	Rotary	Gas	244324.390	307919.003	7.787
G04	Rotary	Gas	244367.884	307898.128	6.283
G07	Rotary	Gas	244252.296	308065.194	12.918
G08	Rotary	Gas	244183.180	308126.292	4.620
G09	Rotary	Gas	244076.501	308139.864	3.767
G10	Rotary	Gas	244082.052	307939.181	6.304
G11	Rotary	Gas	244125.013	307903.051	4.588
G12	Rotary	Gas	244220.347	307782.536	6.968
G13	Rotary	Gas	244221.578	307633.414	3.928
G14	Rotary	Gas	244422.861	307817.014	3.611
G15	Rotary	Gas	244379.164	307810.809	3.281
GW02	Rotary	Groundwater	244232.353	307511.320	20.000
GW06	Rotary	Groundwater	244355.686	308181.207	28.300
GW07	Rotary	Groundwater	244550.363	307964.640	20.000
GW08	Rotary	Groundwater	244841.102	307862.629	20.000
GW09	Rotary	Groundwater	244415.890	307966.995	20.000

For inspection purposes only.
Consent of copyright owner required for any other use.

SCHEDULE OF BOREHOLES			
Hole No.	Type	Easting	Northing
G02	Rotary Gas	224297.567	308020.028
G03	Rotary Gas	244324.390	307919.003
G04	Rotary Gas	244367.884	307898.128
G07	Rotary Gas	244292.296	308065.194
G08	Rotary Gas	244183.180	308126.292
G09	Rotary Gas	244076.501	308139.864
G10	Rotary Gas	244082.052	307939.181
G11	Rotary Gas	244125.013	307903.051
G12	Rotary Gas	244220.347	307782.536
G13	Rotary Gas	244221.578	307633.414
G14	Rotary Gas	244422.861	307817.014
G15	Rotary Gas	244379.164	307810.809
GW02	Rotary Groundwater	244232.353	307511.320
GW06	Rotary Groundwater	244355.686	308181.207
GW07	Rotary Groundwater	244550.363	307964.640
GW08	Rotary Groundwater	244841.102	307862.629
GW09	Rotary Groundwater	244415.890	307966.995

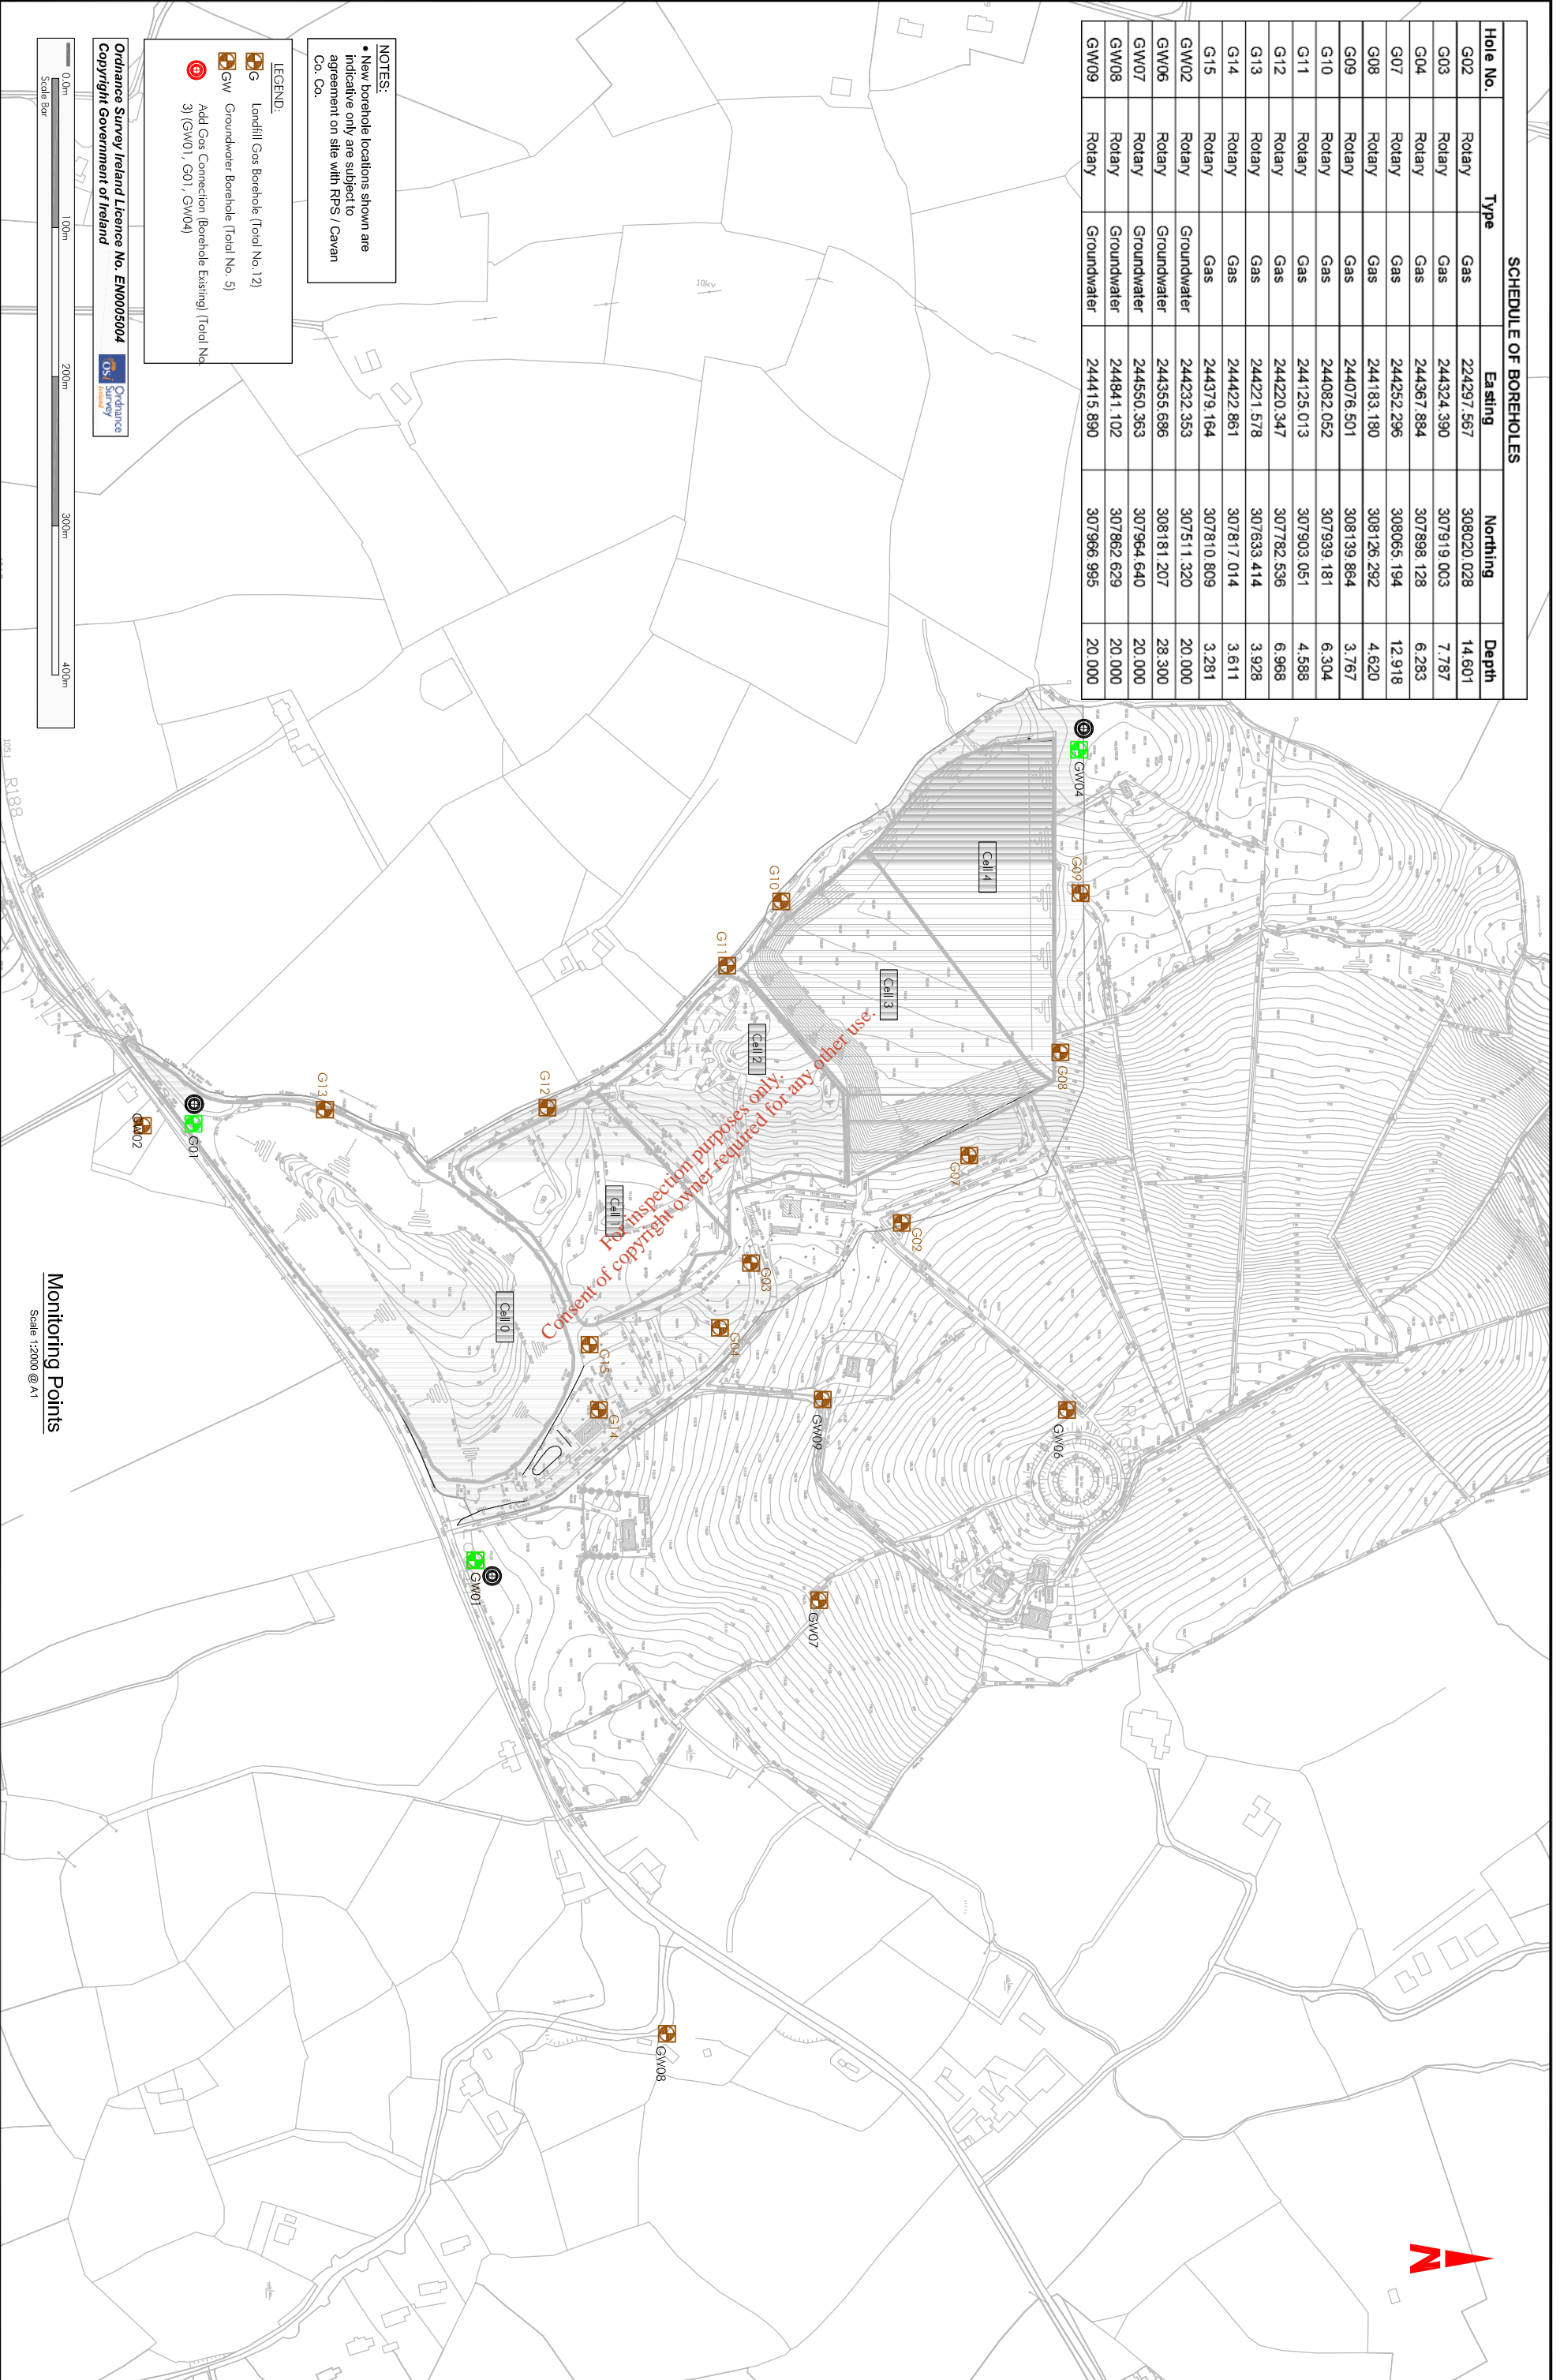


NOTES:

- New borehole locations shown are indicative only and subject to agreement on site with RPS / Cavan Co. Co.

LEGEND:

- Landfill Gas Borehole (Total No. 12)
- Groundwater Borehole (Total No. 5)
- Add Gas Connection (Borehole Existing) (Total No. 3) (GW01, G01, GW04)

Ordnance Survey Ireland Licence No. **EM0005004**
 Copyright Government of Ireland

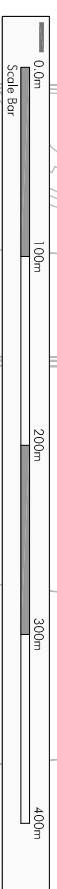

Cavan County Council
 Committee Clerk on Crodain
 F. Gibbons
 Director of Services
 Cavan County Council
 Courthouse,
 Cavan.
 Tel: (049) 4331799 Fax: (049) 4361516

RPS Consulting Engineers
 RPS Consulting Engineers, LYT Building, IDA
 Business & Technology Park, Menivee, Galway,
 Ireland.
 T: +353 91 534100 - F: +353 91 534199
 E: ireland@rpsgroup.ie W: www.rpsgroup.com/ireland

NOTES

- This drawing is the property of RPS Consulting Engineers. It is a confidential document and must not be copied, used, or its content divulged without prior written consent.
- All levels refer to Ordnance Survey Datum, Mean High Water, if in doubt ask.
- DO NOT SCALE, use figured dimensions only.

No.	Date	By	Amendment / Issue	App.
B01	14.07.08	D.S.	Issue for Tender	W.M.


Monitoring Points
 Scale 1:2000 @ A1

**Corranure Landfill
 Licence Compliance**


**Proposed Landfill
 Gas & Groundwater
 Borehole Locations**

Title:

Drawn by:	L.H.	Job No:	MGE0068
Checked by:	S.G.	File No:	MCE0068DGG0007
Approved by:	D.C.	Dwg. No:	DG0007-02
Scale:	1:2000 @ A1	Rev:	B01
Date:	Jan, '08		

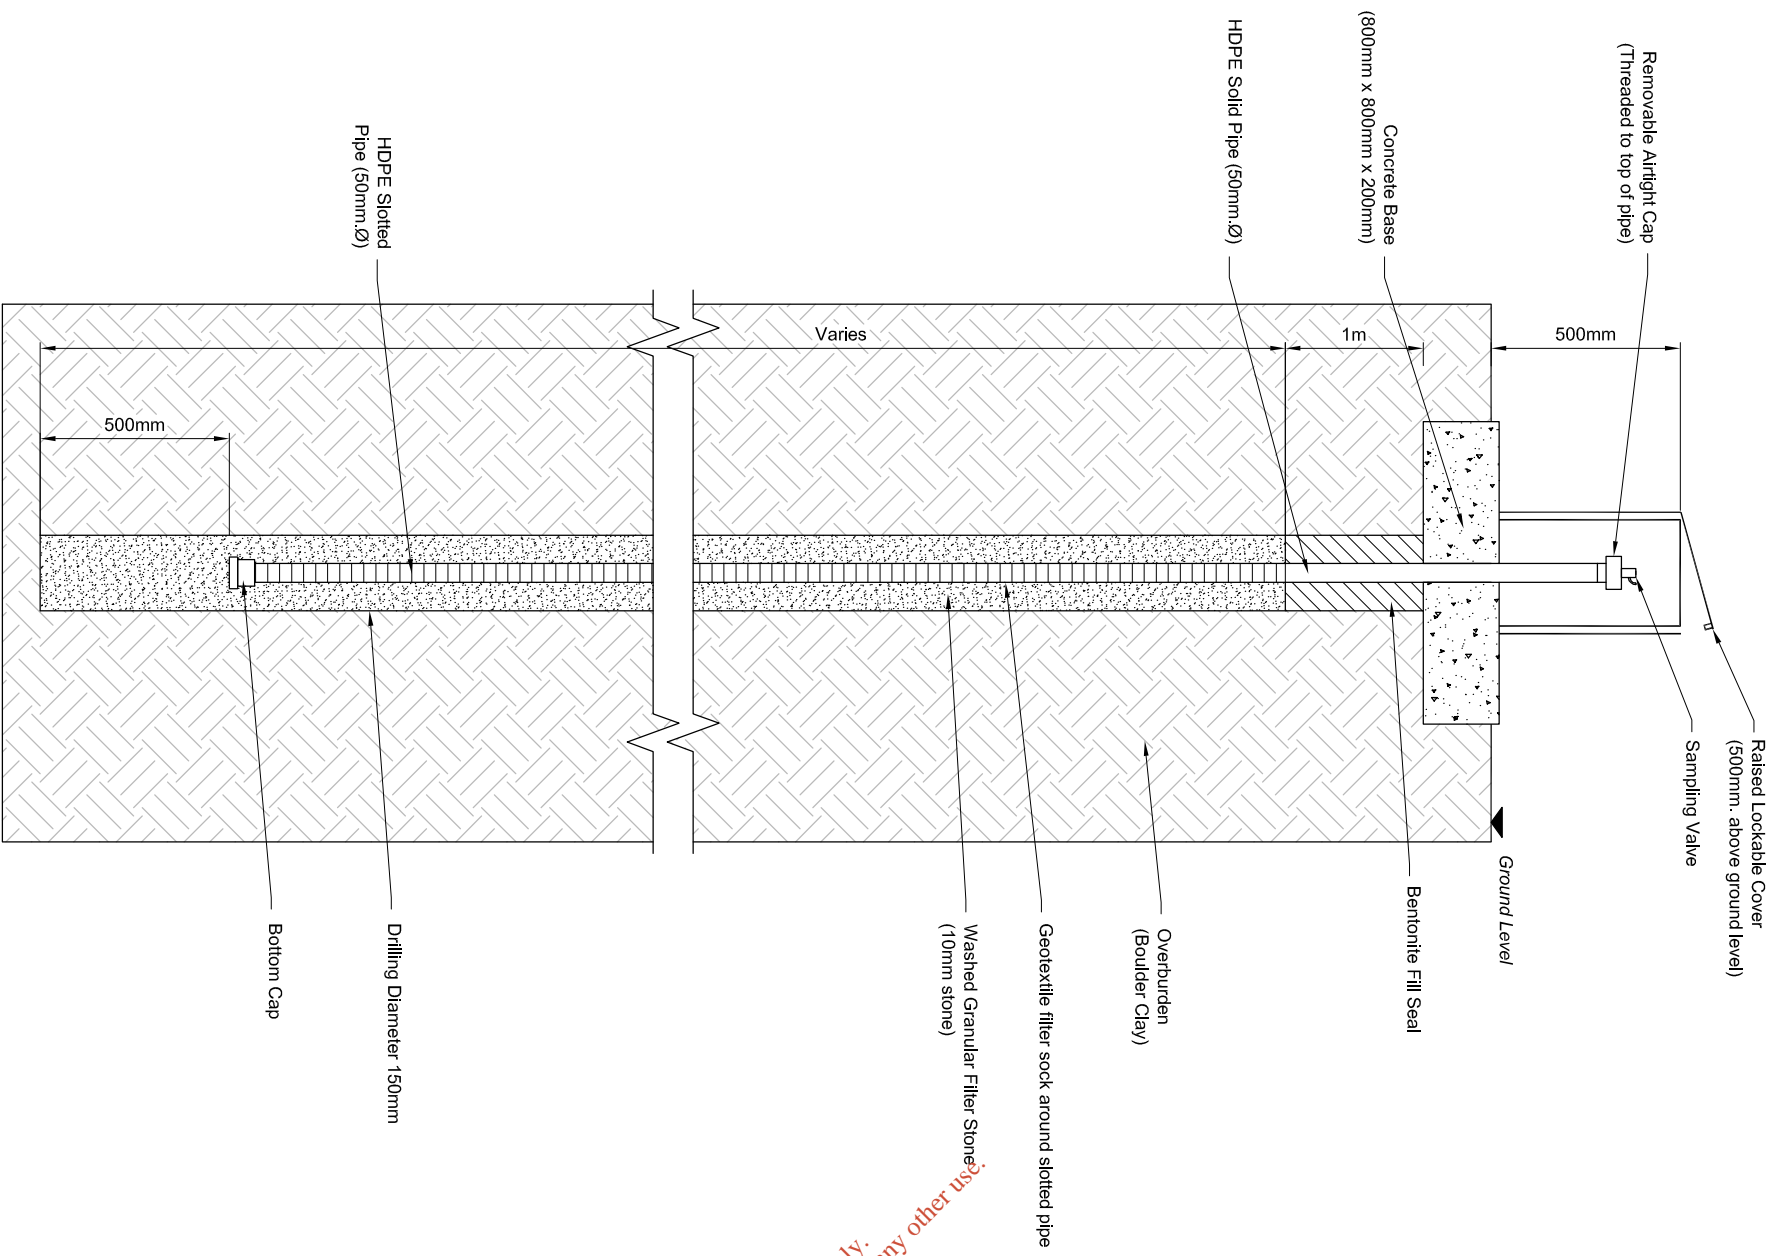

CONSTRUCTION DETAILS FOR GAS MONITORING BOREHOLES

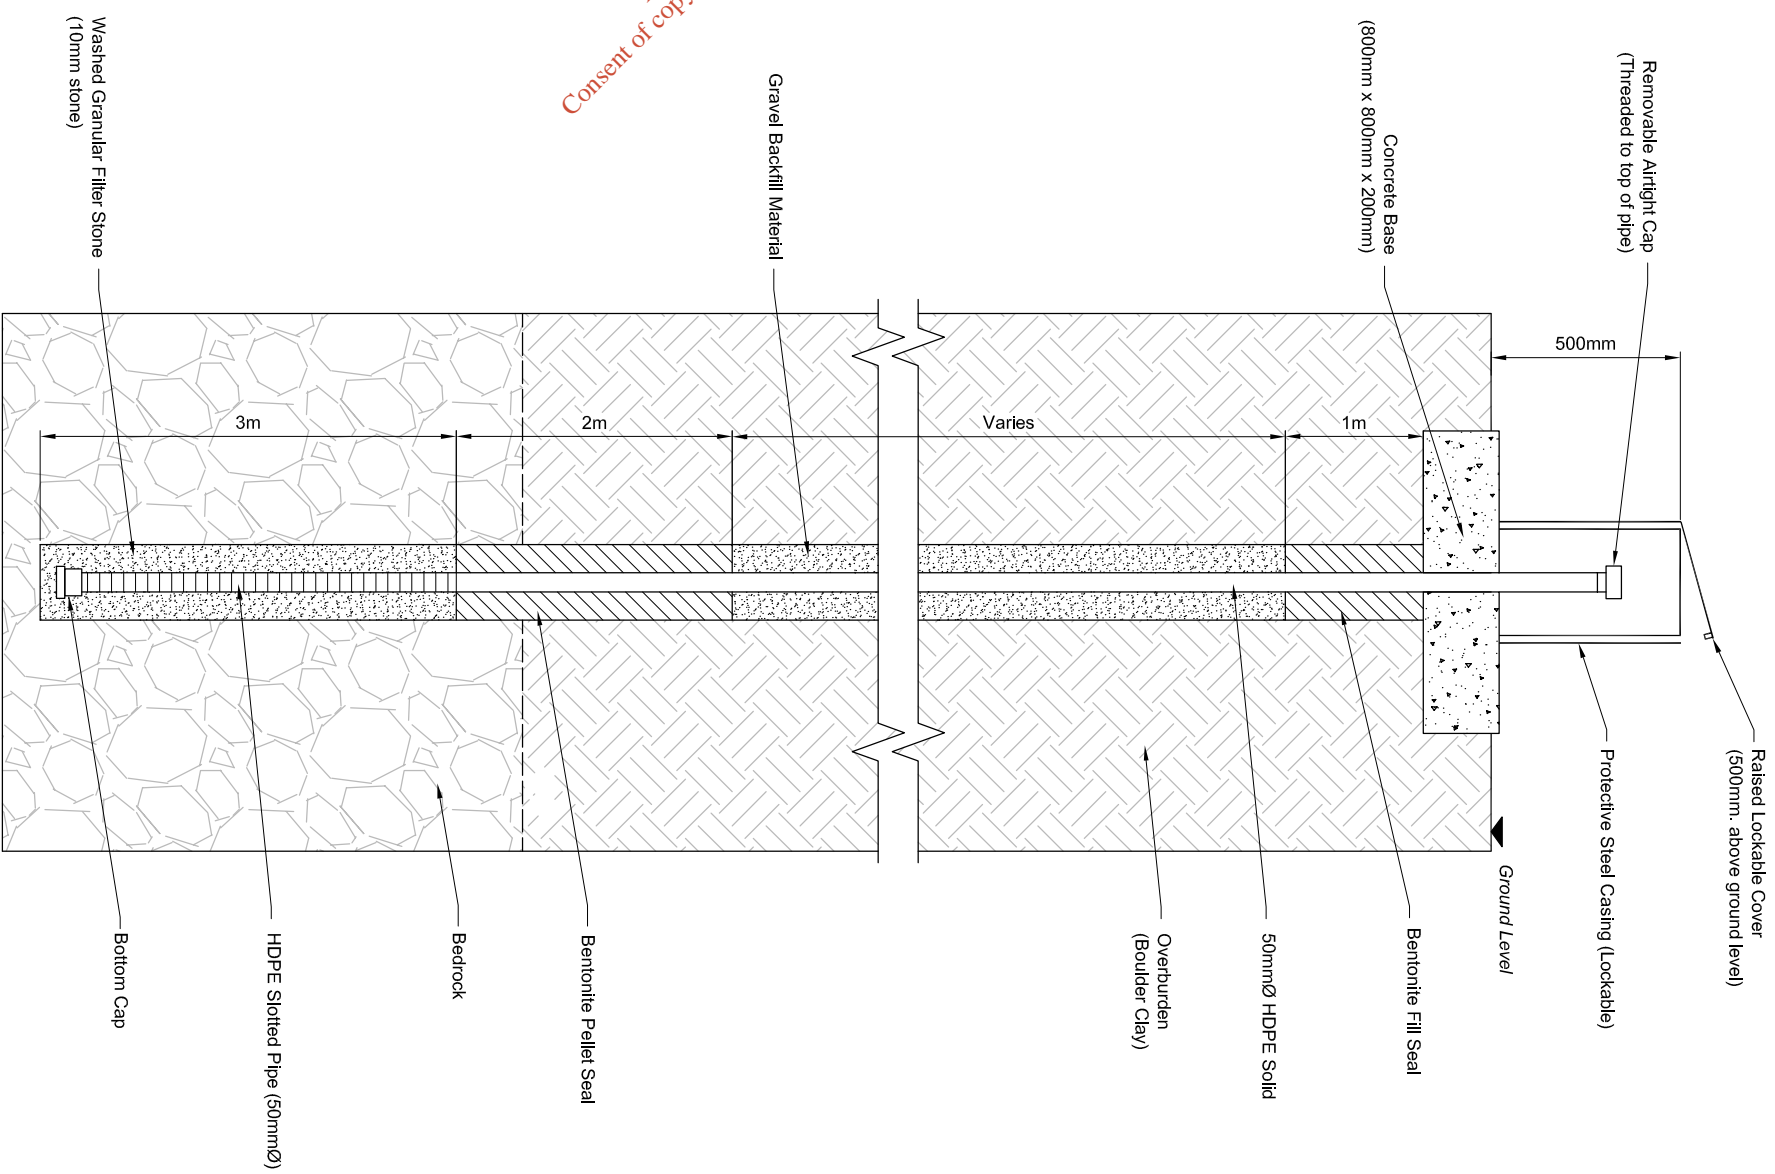

CONSTRUCTION DETAILS FOR GROUNDWATER MONITORING WELL

For inspection purposes only.
Consent of copyright owner required for any other use.

- NOTES**
1. This drawing is the property of RPS Consulting Engineers. It is a confidential document and must not be copied, used, or its content divulged without prior written consent.
 2. All Levels refer to Ordnance Survey Datum, Malin Head.
 3. DO NOT SCALE. Use figured dimensions only.

No.	Date	Rev.	Amendment / Issue	App.
B01	30.07.08	N/C	Tender Issue	W.M.
D01	28.07.08	N/C	Draft Issue	W.M.

Project: **Corranure Landfill Licence Compliance**

Title: **MONITORING BOREHOLES CONSTRUCTION DETAILS**

Drawn by: L.H.	Job No: MGE0068
Checked by: D.C.	File No: MGE0068DG0022
Approved by: W.M.	Dwg. No: DG0022-01
Scale: Not to Scale	Rev: B01
Date: July '08	

Cavan County Council
 Committee Chamber on Croghan
 F. Gibbons
 Director of Services
 Cavan County Council
 Courthouse,
 Cavan.
 Tel: (049) 4331799 Fax: (049) 4361516



RPS Consulting Engineers
 RPS Consulting Engineers, Lym Building, IDA
 Business & Technology Park, Mervue, Galway,
 Ireland.
 T: +353 91 534100 - F: +353 91 534198
 E: ireland@rpsgroup.ie W: www.rpsgroup.com/ireland