




Cork County Council
Kinsale Agglomeration
Urban Wastewater Disposal Licence Application
Attachments

Table of Contents

Attachment	Text	Drawing
B.1		765685 – w – 0001 Details of Kinsale Agglomeration
B.2		765685 – W – 0002 Location of Proposed WWTP
B.3		765685 – W -0003 Location of Primary Discharge Points
B.4		765685 – W - 0004 Location of Secondary Discharge Points
B.5		765685 – W – 0005 Location of Storm Overflow
B.6	Certified EIS and Ministerial Approval	
B.8	Copy of Site Notice	765685 – W – 0006 Location of Site Notice
B.10	Copy of DEHLG Water Services Investment Programme – Cork County	
B.12	Kinsale Foreshore Licence	
C.1	Volume 4 of Tender Documents for Kinsale WWTP	
D.1	Tables D.1 (i), (ii) and (iii)	
E.2	Proposed Monitoring and Analysis	
E.4	Kinsale Survey Data	
G.1	Copy of DEHLG Water Services Investment Programme – Cork County	

Attachment B.1

*For inspection purposes only.
Consent of copyright owner required for any other use.*

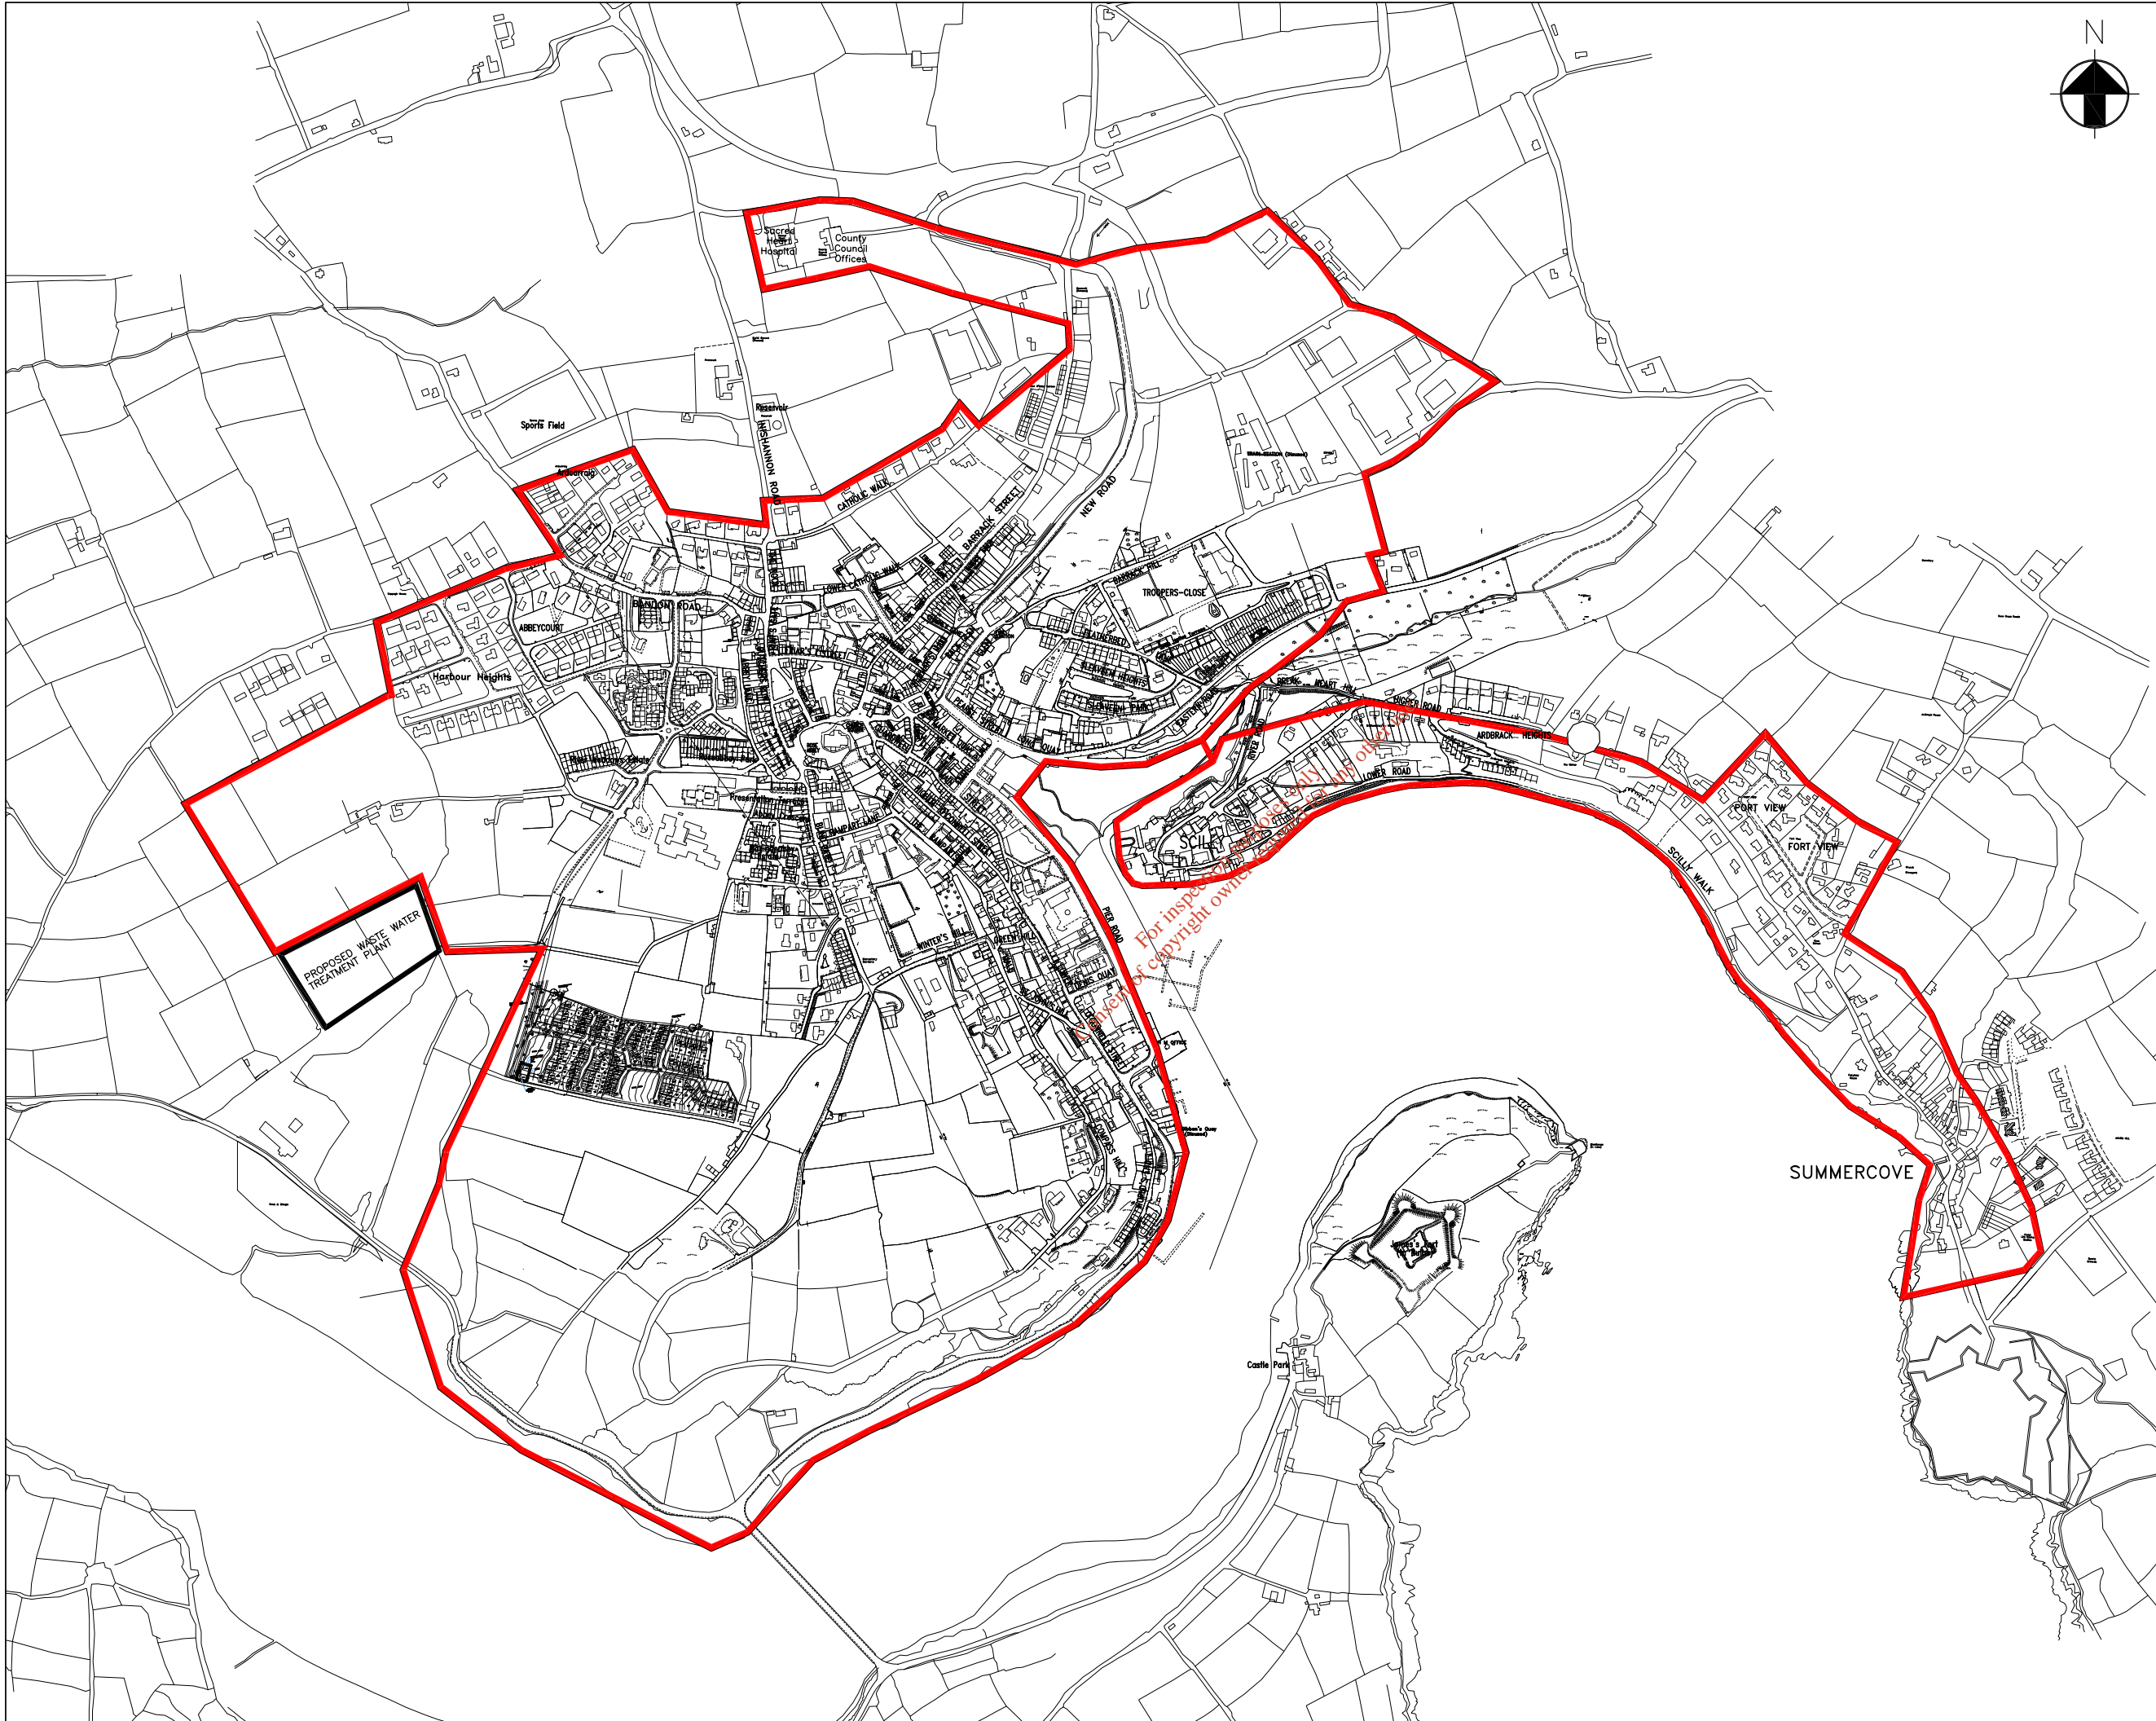

- NOTES
1. ALL DRAWINGS ARE TO BE READ IN CONJUNCTION WITH ALL RELEVANT SPECIFICATIONS, BILLS OF QUANTITIES, ARCHITECTURAL, SERVICES AND ENGINEERING DRAWINGS.
 2. ANY DISCREPANCIES BETWEEN THESE DOCUMENTS SHALL BE BROUGHT TO THE ATTENTION OF THE ENGINEER.
 3. DRAWINGS ARE NOT TO BE SCALED.
 4. REPRODUCED FROM THE ORDNANCE SURVEY BY PERMISSION OF THE GOVERNMENT LICENCE NO. 0015703

LEGEND

Rev.	Date	Description	by	chkd	app
A	11.09.08	WW DISCHARGE LICENCE APPLICATION	RO'S	DS	RJB

Project
KINSALE MAIN DRAINAGE SCHEME
KINSALE, Co. CORK.

Title
DETAILS OF KINSALE
AGGLOMERATION

Client
CORK COUNTY COUNCIL

Consultants / Project Managers

M **Malachy Walsh & Partners**

J **JACOBS**


Park House,
 Mahon Tech. Park,
 Blackrock, Cork,
 Ireland.

Tel: +353 (0)21 4536400
 Fax: +353 (0)21 4536450

Drawn	RO'S	11.09.08	Project No.	765685-W
Chkd	DS	11.09.08	Drawing No.	0001
Chkd(Eng.)	FOM	11.09.08	Rev.	A
Approved	RJB	11.09.08		

Attachment B.2

*For inspection purposes only.
Consent of copyright owner required for any other use.*

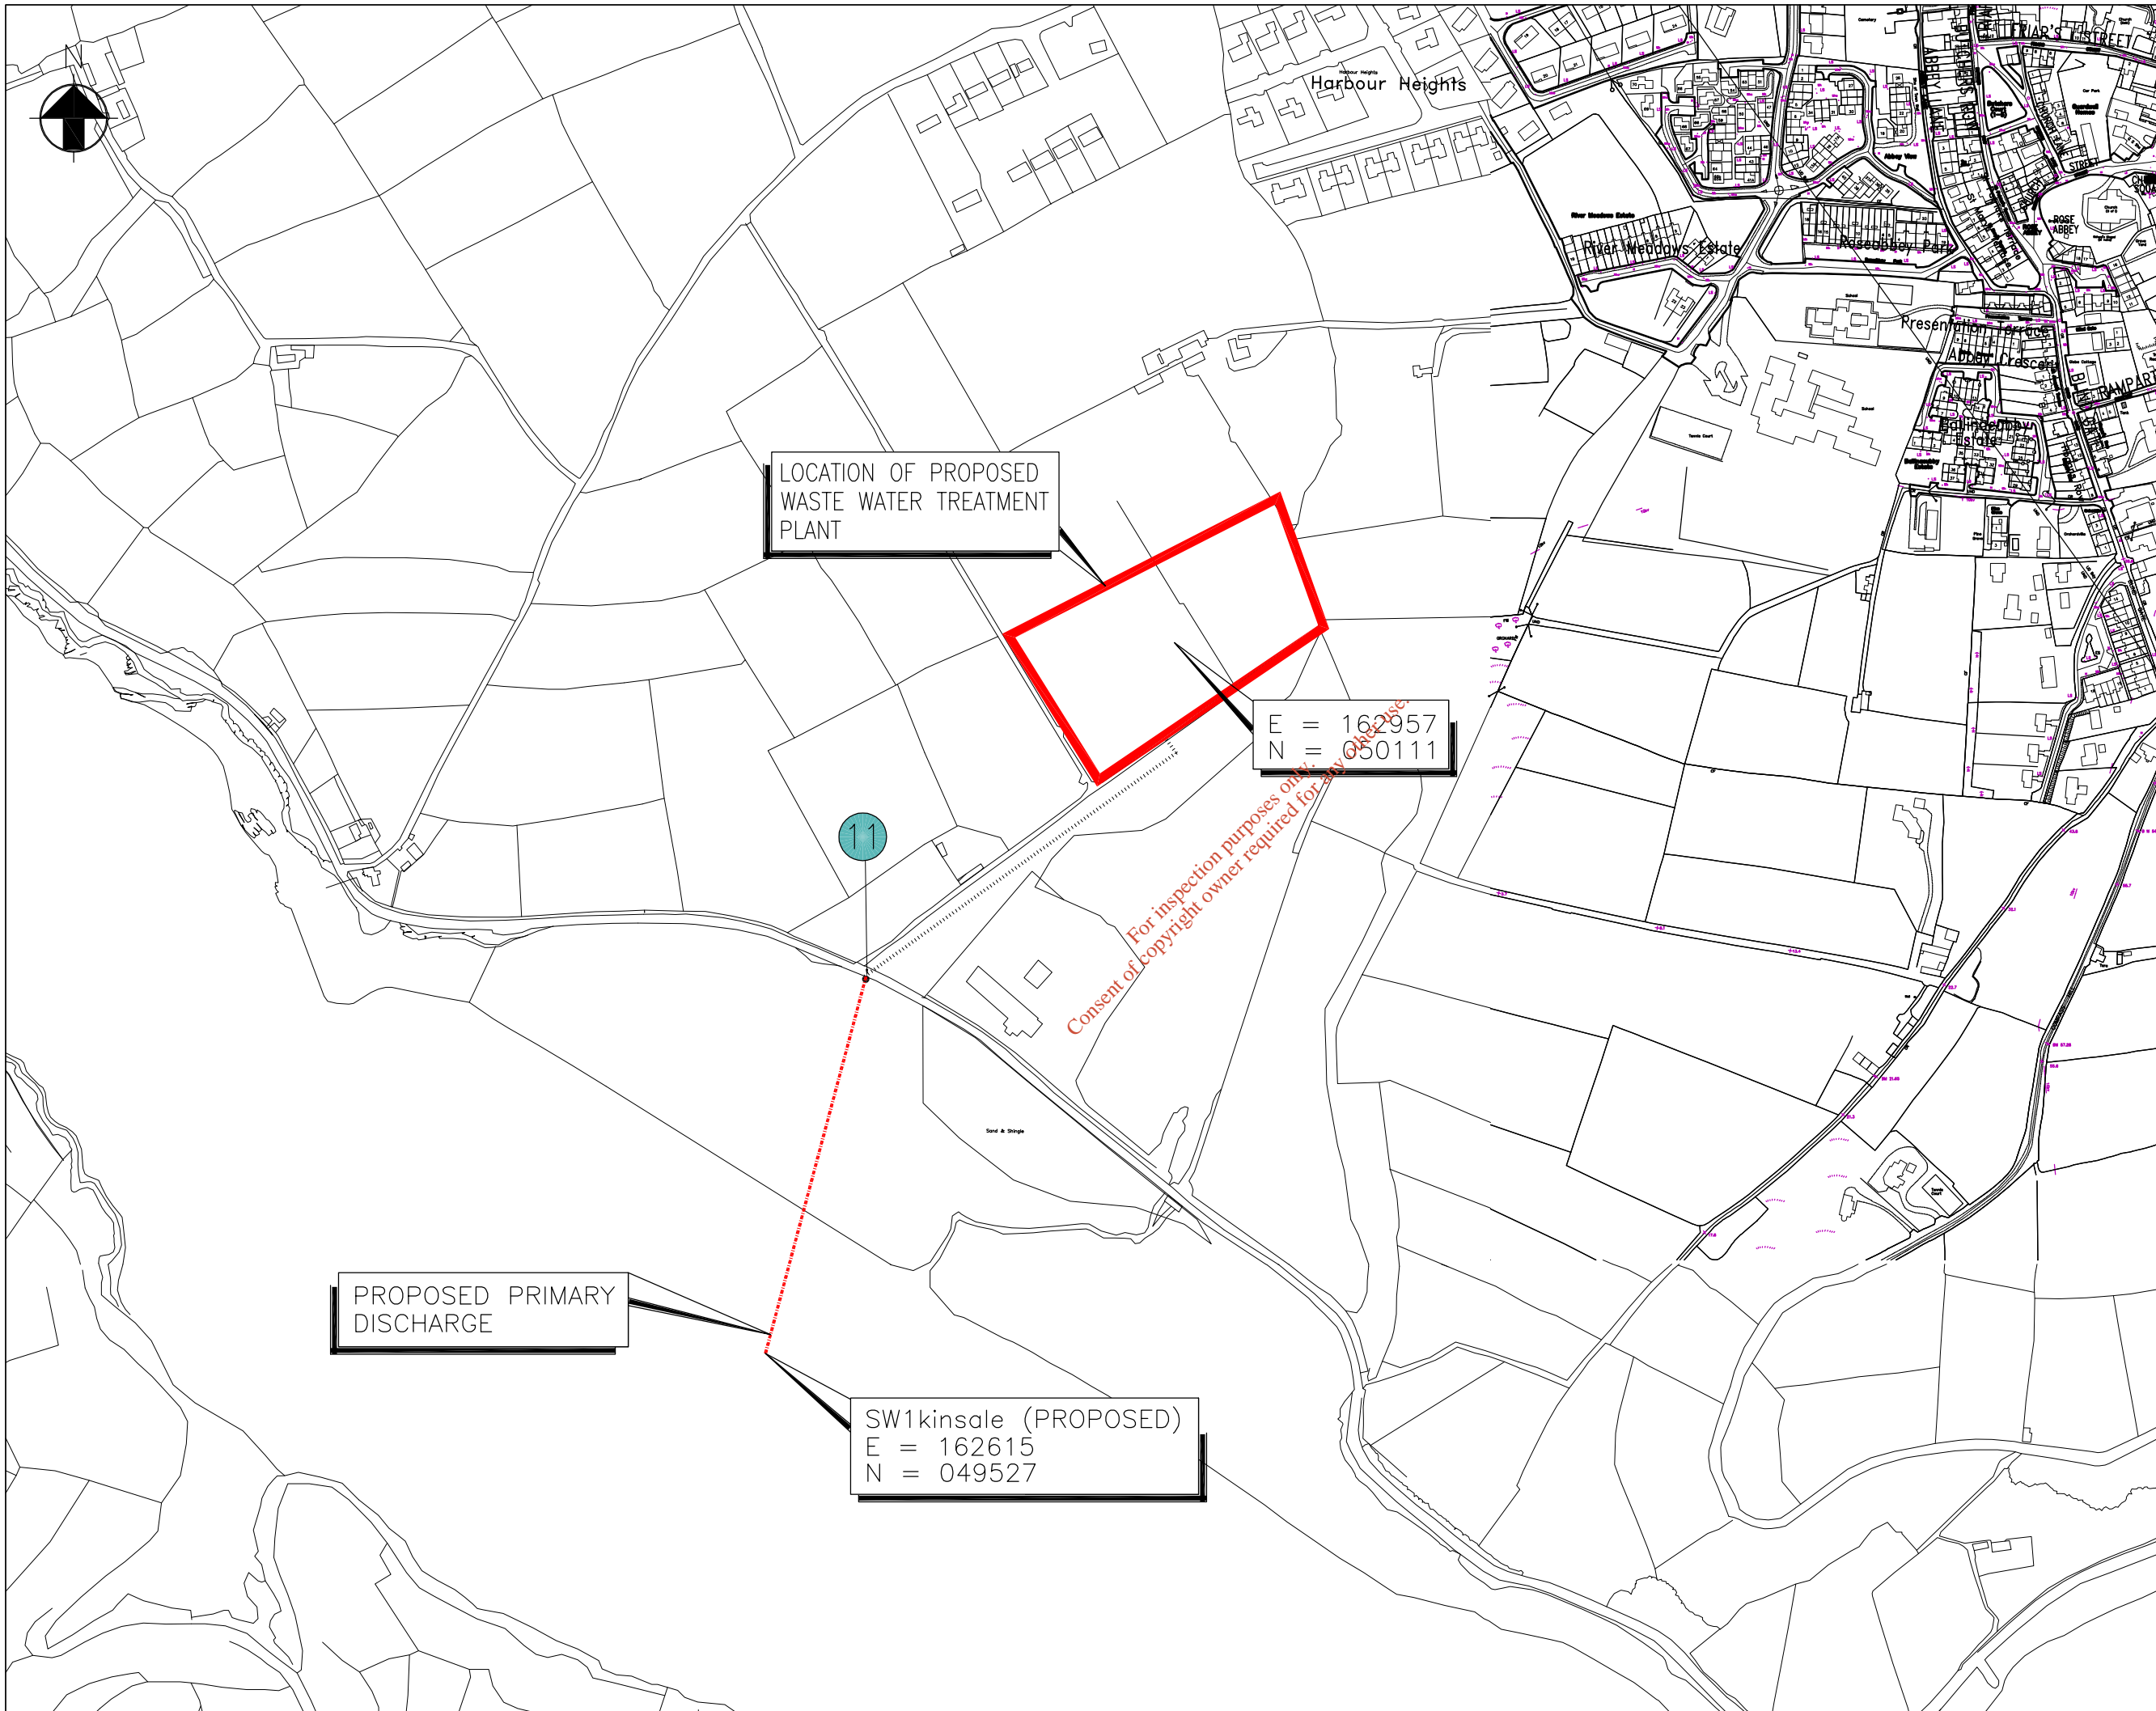

LOCATION OF PROPOSED
WASTE WATER TREATMENT
PLANT

E = 162957
N = 050111

PROPOSED PRIMARY
DISCHARGE

SW1kinsale (PROPOSED)
E = 162615
N = 049527

For inspection purposes only.
Consent of copyright owner required for any other use.

NOTES

1. ALL DRAWINGS ARE TO BE READ IN CONJUNCTION WITH ALL RELEVANT SPECIFICATIONS, BILLS OF QUANTITIES, ARCHITECTURAL, SERVICES AND ENGINEERING DRAWINGS.
2. ANY DISCREPANCIES BETWEEN THESE DOCUMENTS SHALL BE BROUGHT TO THE ATTENTION OF THE ENGINEER.
3. DRAWINGS ARE NOT TO BE SCALED.
4. REPRODUCED FROM THE ORDNANCE SURVEY BY PERMISSION OF THE GOVERNMENT LICENCE NO. 0015703

LEGEND

11. 580mmØ I.D. OUTFALL PIPE FROM PROPOSED TREATMENT PLANT.

Rev.	Date	Description	by	chk'd	app
A	16.09.08	WW DISCHARGE LICENCE APPLICATION	RO'S	DS	RJB

Project
KINSALE MAIN DRAINAGE SCHEME
KINSALE, Co. CORK.

Title
LOCATION OF PROPOSED
WWTP SITE

Client
CORK COUNTY COUNCIL

Consultants / Project Managers

M Malachy Walsh & Partners
JE JACOBS

Park House,
Mahon Tech. Park,
Blackrock, Cork,
Ireland.

Tel: +353 (0)21 4536400
Fax: +353 (0)21 4536450

Drawn	RO'S	16.09.08	Project No.	765685-W
Ch'd	DS	16.09.08	Drawing No.	0002
Ch'd(Eng.)	FOM	16.09.08	Rev.	A
Approved	RJB	16.09.08		

Attachment B.3


*For inspection purposes only.
Consent of copyright owner required for any other use.*

NOTES

1. ALL DRAWINGS ARE TO BE READ IN CONJUNCTION WITH ALL RELEVANT SPECIFICATIONS, BILLS OF QUANTITIES, ARCHITECTURAL, SERVICES AND ENGINEERING DRAWINGS.
2. ANY DISCREPANCIES BETWEEN THESE DOCUMENTS SHALL BE BROUGHT TO THE ATTENTION OF THE ENGINEER.
3. DRAWINGS ARE NOT TO BE SCALED.
4. REPRODUCED FROM THE ORDNANCE SURVEY BY PERMISSION OF THE GOVERNMENT LICENCE NO. 0015703

LEGEND

- EXISTING FOUL SEWER
- EXISTING CULVERT

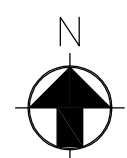

Rev.	Date	Description	by	chkd	app
A	16.09.08	WW DISCHARGE LICENCE APPLICATION	RO'S	DS	RJB

Project
KINSALE MAIN DRAINAGE SCHEME
 KINSALE, Co. CORK.

Title
LOCATION OF PRIMARY DISCHARGE POINTS

Client
CORK COUNTY COUNCIL

Consultants / Project Managers

M **Malachy Walsh & Partners**

JE **JACOBS**

Park House, Mahon Tech. Park, Blackrock, Cork, Ireland. Tel: +353 (0)21 4536400 Fax: +353 (0)21 4536450

Drawn	RO'S	Date	Project No.
Drawn	RO'S	16.09.08	765685-W
Ch'd	DS	16.09.08	
Ch'd(Eng.)	FOM	16.09.08	
Approved	RJB	16.09.08	

Drawing No.	Rev.
0003	A

Attachment B.4


*For inspection purposes only.
Consent of copyright owner required for any other use.*

NOTES

1. ALL DRAWINGS ARE TO BE READ IN CONJUNCTION WITH ALL RELEVANT SPECIFICATIONS, BILLS OF QUANTITIES, ARCHITECTURAL, SERVICES AND ENGINEERING DRAWINGS.
2. ANY DISCREPANCIES BETWEEN THESE DOCUMENTS SHALL BE BROUGHT TO THE ATTENTION OF THE ENGINEER.
3. DRAWINGS ARE NOT TO BE SCALED.
4. REPRODUCED FROM THE ORDNANCE SURVEY BY PERMISSION OF THE GOVERNMENT LICENCE NO. 0015703

LEGEND

- EXISTING FOUL SEWER
- EXISTING CULVERT

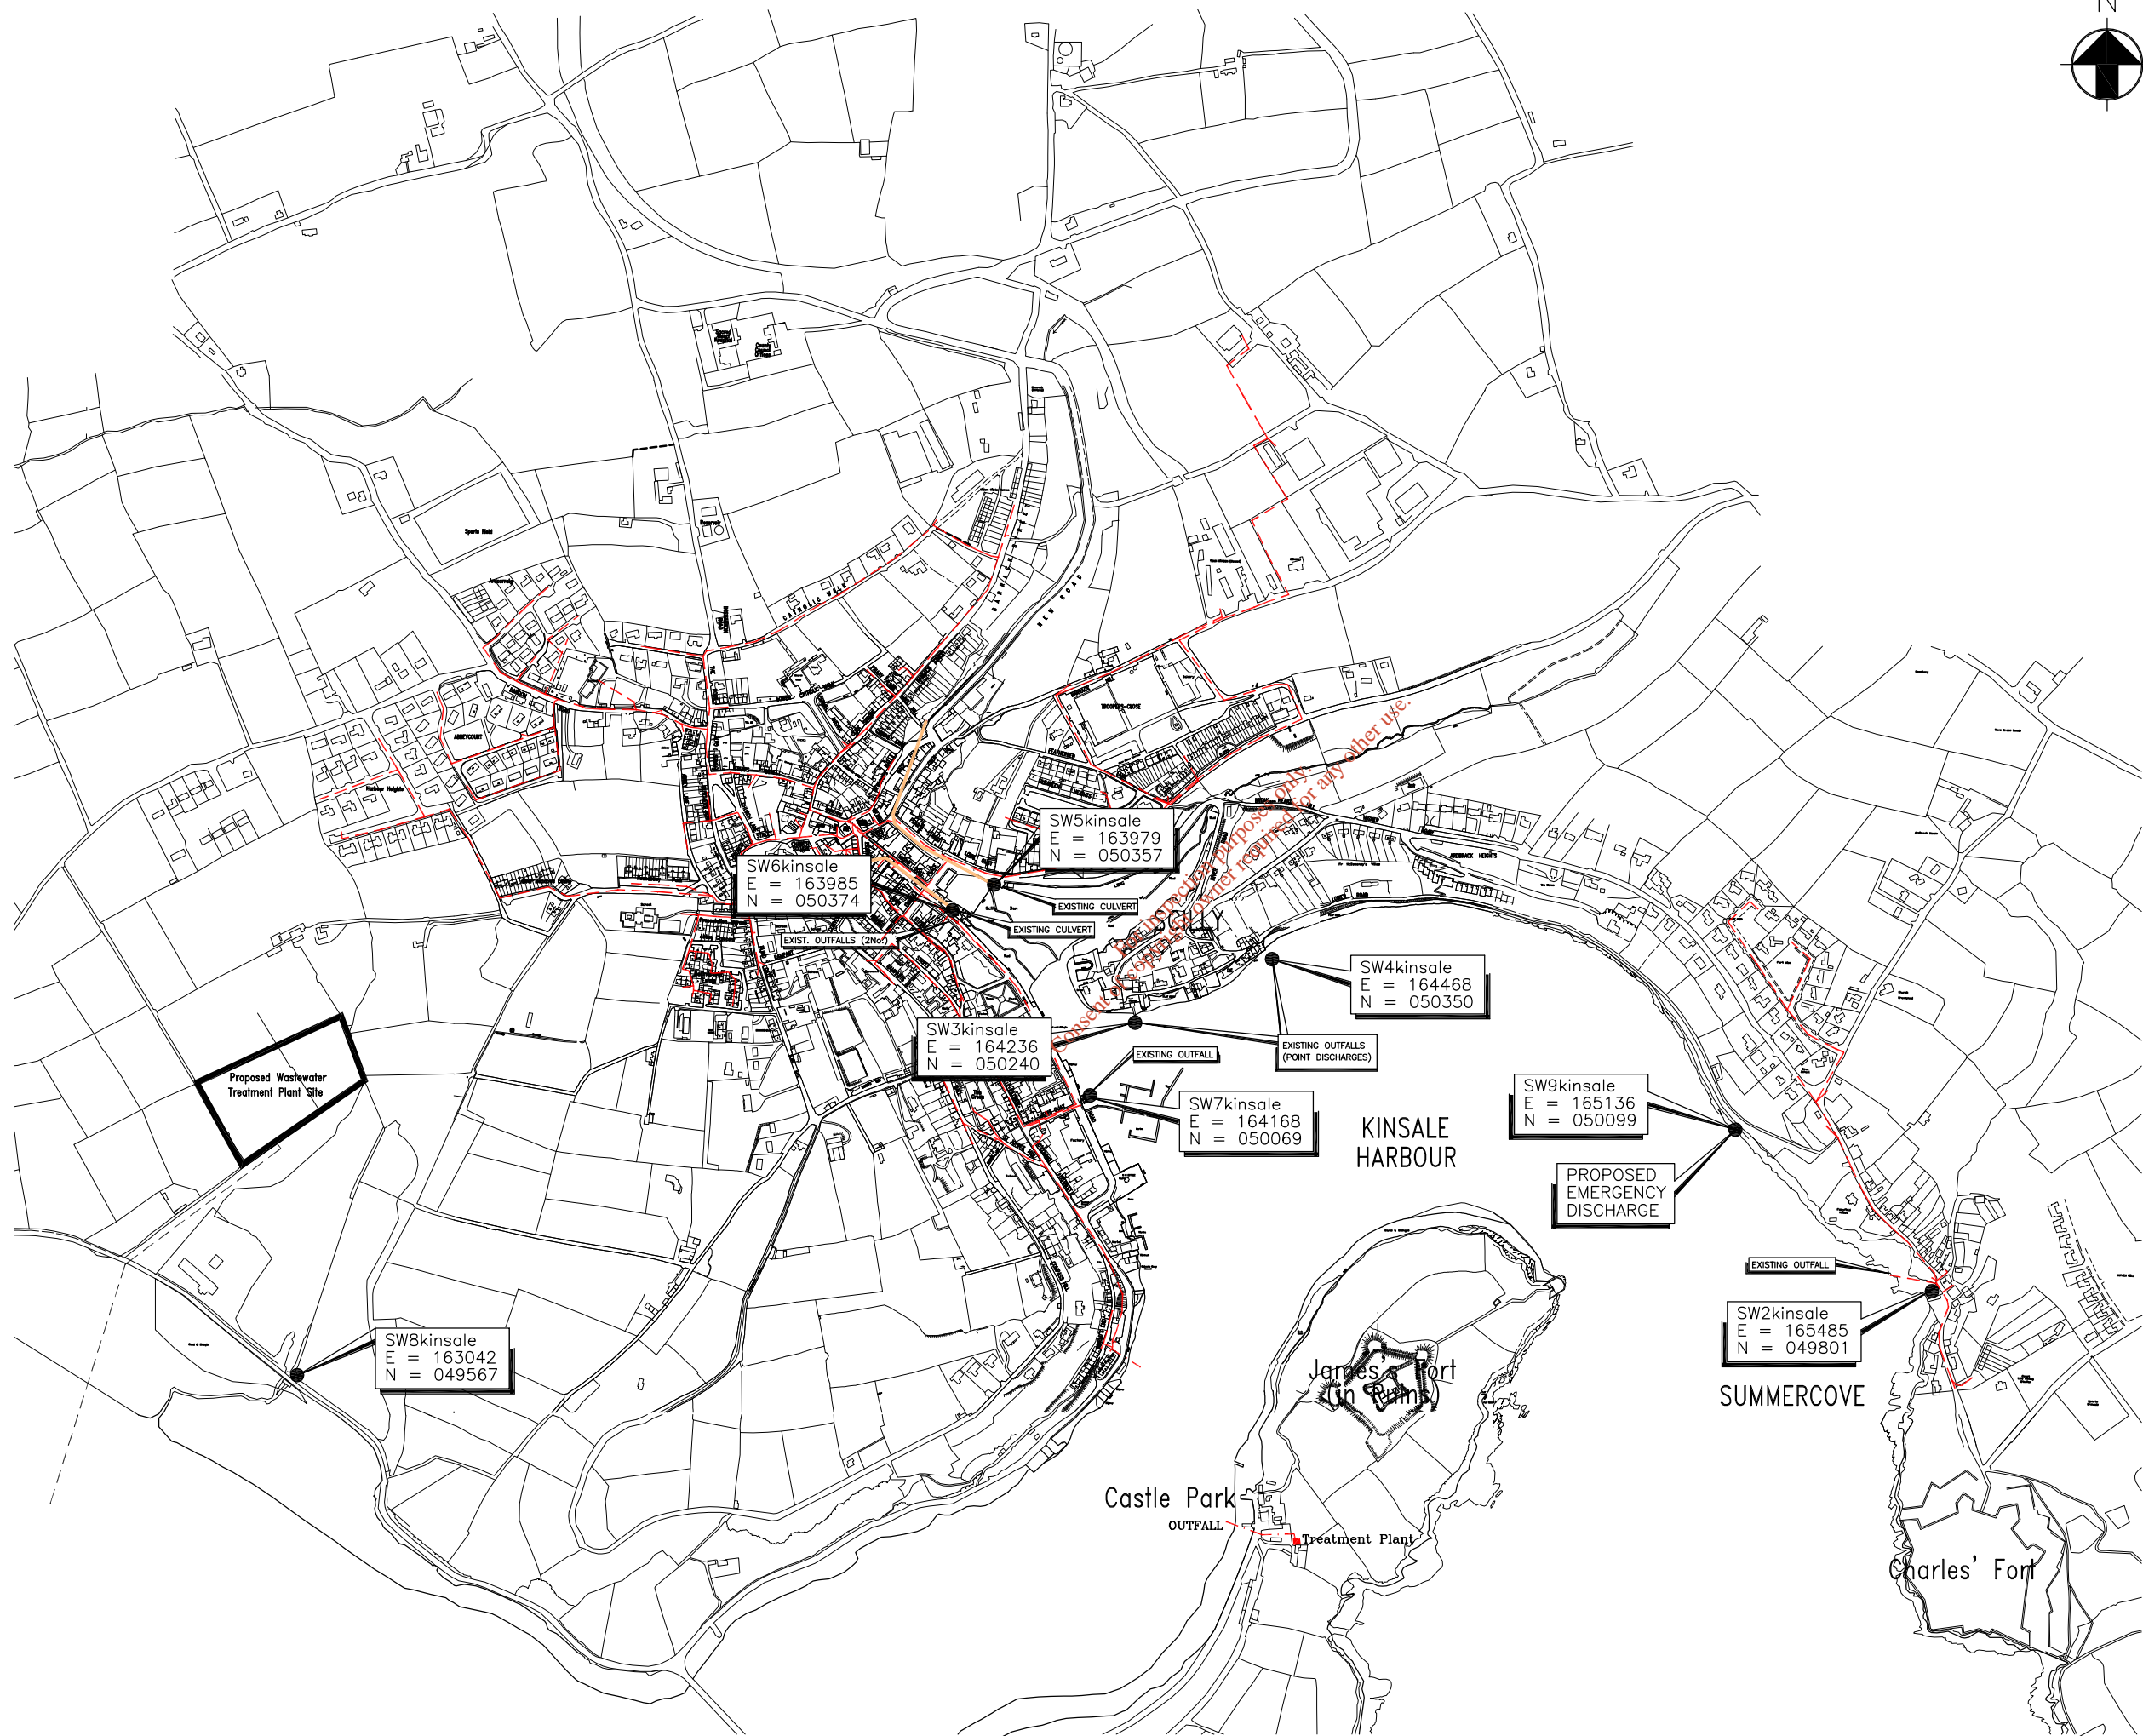

A	16.09.08	WW DISCHARGE LICENCE APPLICATION	RO'S	DS	RJB
Rev.	Date	Description	by	ch'd	app.

Project
KINSALE MAIN DRAINAGE SCHEME
 KINSALE, Co. CORK.

Title
LOCATION OF SECONDARY DISCHARGE POINTS

Client
CORK COUNTY COUNCIL

Consultants / Project Managers

M **Malachy Walsh & Partners**



J **JACOBS**

Park House, Mahon Tech. Park, Blackrock, Cork, Ireland. Tel: +353 (0)21 4536400 Fax: +353 (0)21 4536450

Scale (A1)	1:5000	Project No.	765685-W
Drawn	RO'S	16.09.08	
Ch'd	DS	16.09.08	
Ch'd (Eng.)	FOM	16.09.08	
Approved	RJB	16.09.08	
		Drawing No.	0004
		Rev.	A

Attachment B.5

*For inspection purposes only.
Consent of copyright owner required for any other use.*

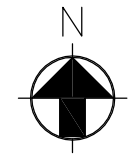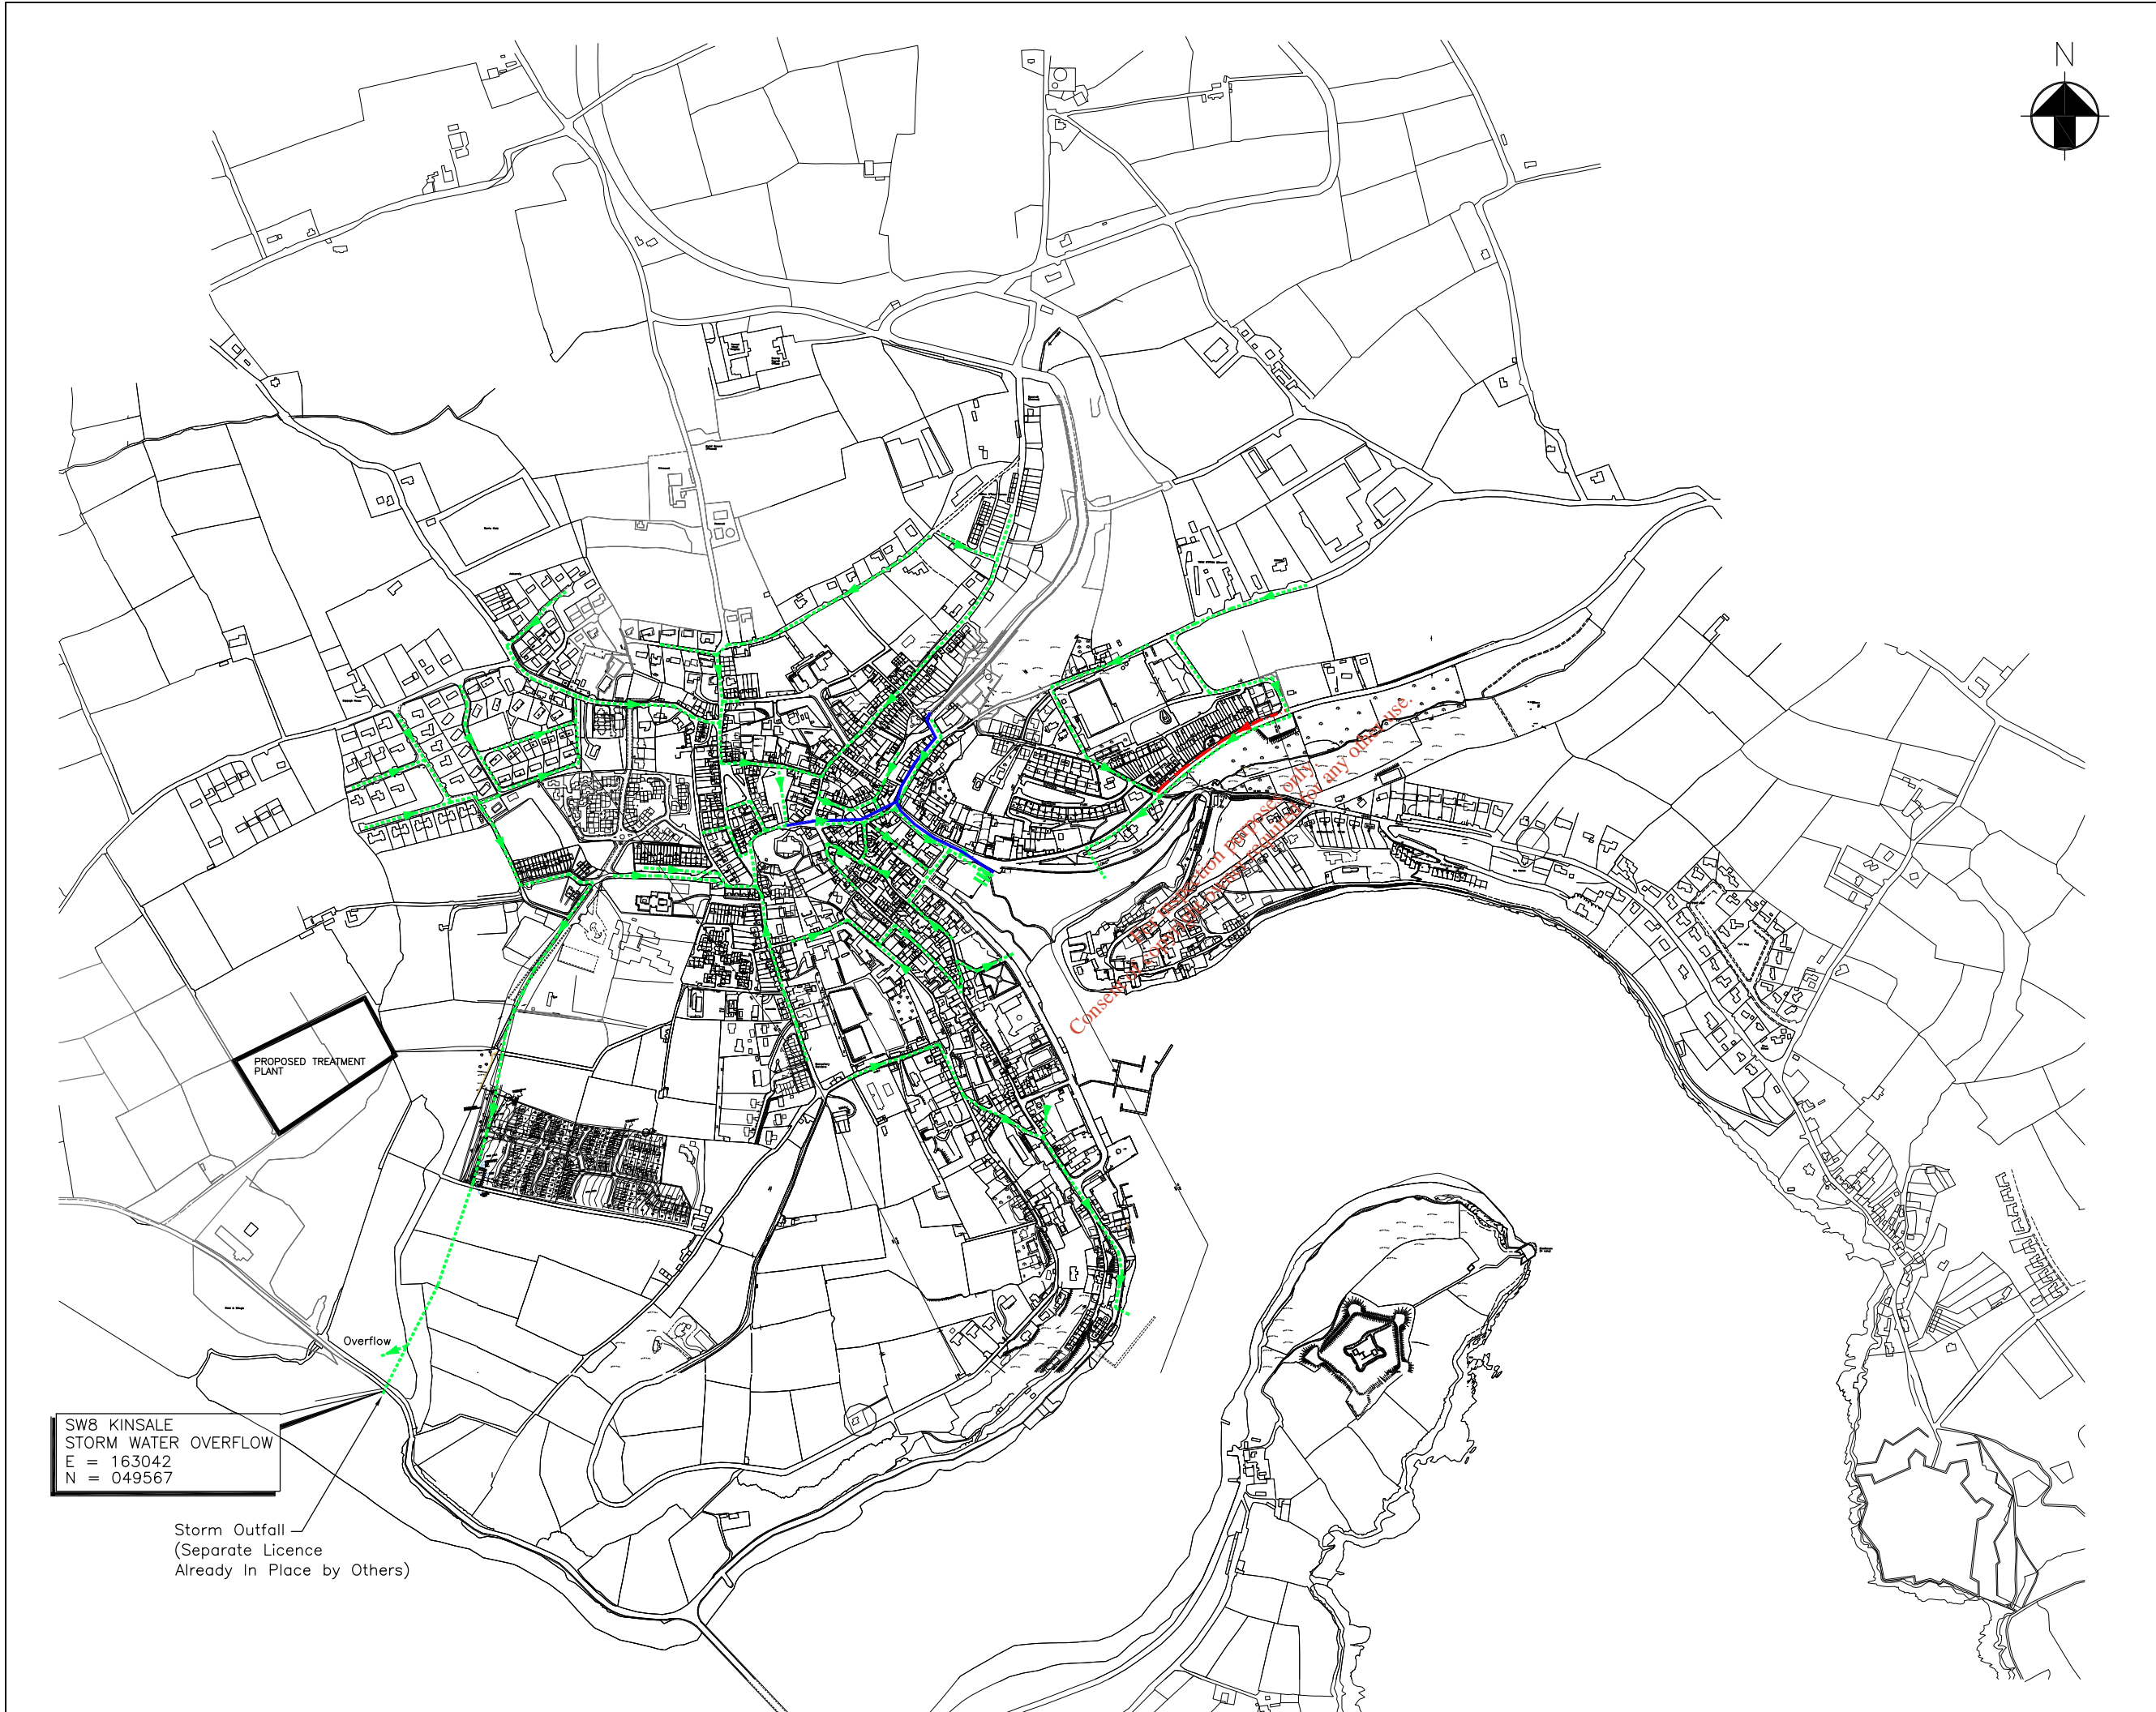

- NOTES**
1. ALL DRAWINGS ARE TO BE READ IN CONJUNCTION WITH ALL RELEVANT SPECIFICATIONS, BILLS OF QUANTITIES, ARCHITECTURAL, SERVICES AND ENGINEERING DRAWINGS.
 2. ANY DISCREPANCIES BETWEEN THESE DOCUMENTS SHALL BE BROUGHT TO THE ATTENTION OF THE ENGINEER.
 3. DRAWINGS ARE NOT TO BE SCALED.
 4. REPRODUCED FROM THE ORDNANCE SURVEY BY PERMISSION OF THE GOVERNMENT LICENCE NO. 0015703

- LEGEND**
- PROPOSED STORM SYSTEM**
- (Blue) PROPOSED PRESSURE PIPELINES
 - (Red) EXISTING PIPELINES
 - (Green) PROPOSED PIPELINES

SW8 KINSALE
STORM WATER OVERFLOW
E = 163042
N = 049567

Storm Outfall
(Separate Licence
Already In Place by Others)

Rev.	Date	Description	by	chkd	app
A	16.09.08	WW DISCHARGE LICENCE APPLICATION	RO'S	DS	RJB

Project
**KINSALE MAIN DRAINAGE SCHEME
KINSALE, Co. CORK.**

Title
LOCATION OF STORM OVERFLOW

Client
CORK COUNTY COUNCIL

Consultants / Project Managers

M **Malachy Walsh & Partners**

JE **JACOBS**

Park House, Mahon Tech. Park, Blackrock, Cork, Ireland. Tel: +353 (0)21 4536400 Fax: +353 (0)21 4536450

Scales (A1) 1:5000			Project No.	
Drawn	RO'S	16.09.08	765685-W	
Chkd	DS	16.09.08	Drawing No.	Rev.
Chkd(Eng.)	FOM	16.09.08	0005	A
Approved	RJB	16.09.08		