
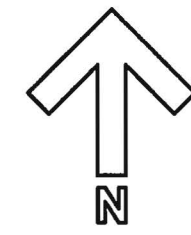


NOTES

1. PRELIMINARY TREATMENT (SCREENING, GRIT REMOVAL & PRE-AERATION)
2. PRIMARY SETTLEMENT TANKS - N/A
3. STORMWATER SETTLEMENT TANKS
4. AERATION TANKS - SBR
5. SECONDARY SETTLEMENT TANKS - N/A
6. TREATED EFFLUENT MONITORING CHAMBER
7. PRIMARY SLUDGE THICKENER TANK - N/A
8. ACTIVATED SLUDGE BUILDING (CONTAINING WASTE ACTIVATED SLUDGE BELT THICKENER)
9. ANEROBIC SLUDGE DIGESTERS - N/A
10. DIGESTED SLUDGE STORAGE TANK - N/A
11. BIOGAS HOLDER - N/A
12. SLUDGE TREATMENT BUILDING (HOUSING THE DIGESTED SLUDGE DEWATERING SYSTEM AND THE SLUDGE DRYING PLANT)
13. DRIED SLUDGE STORAGE SILO
14. ADMINISTRATION / CONTROL BUILDING
15. PRELIMINARY TREATMENT ODOUR CONTROL UNIT
16. PRIMARY SLUDGE ODOUR CONTROL TREATMENT UNIT
17. SECONDARY SLUDGE ODOUR TREATMENT UNIT

LEGEND

- PROPOSED SITE
- RISING MAIN
- FOUL SEWER
- STORM SEWER
- PROPOSED BYPASS
- ESB CABLE
- INDICATES SPACE AVAILABLE FOR FUTURE EXPANSION


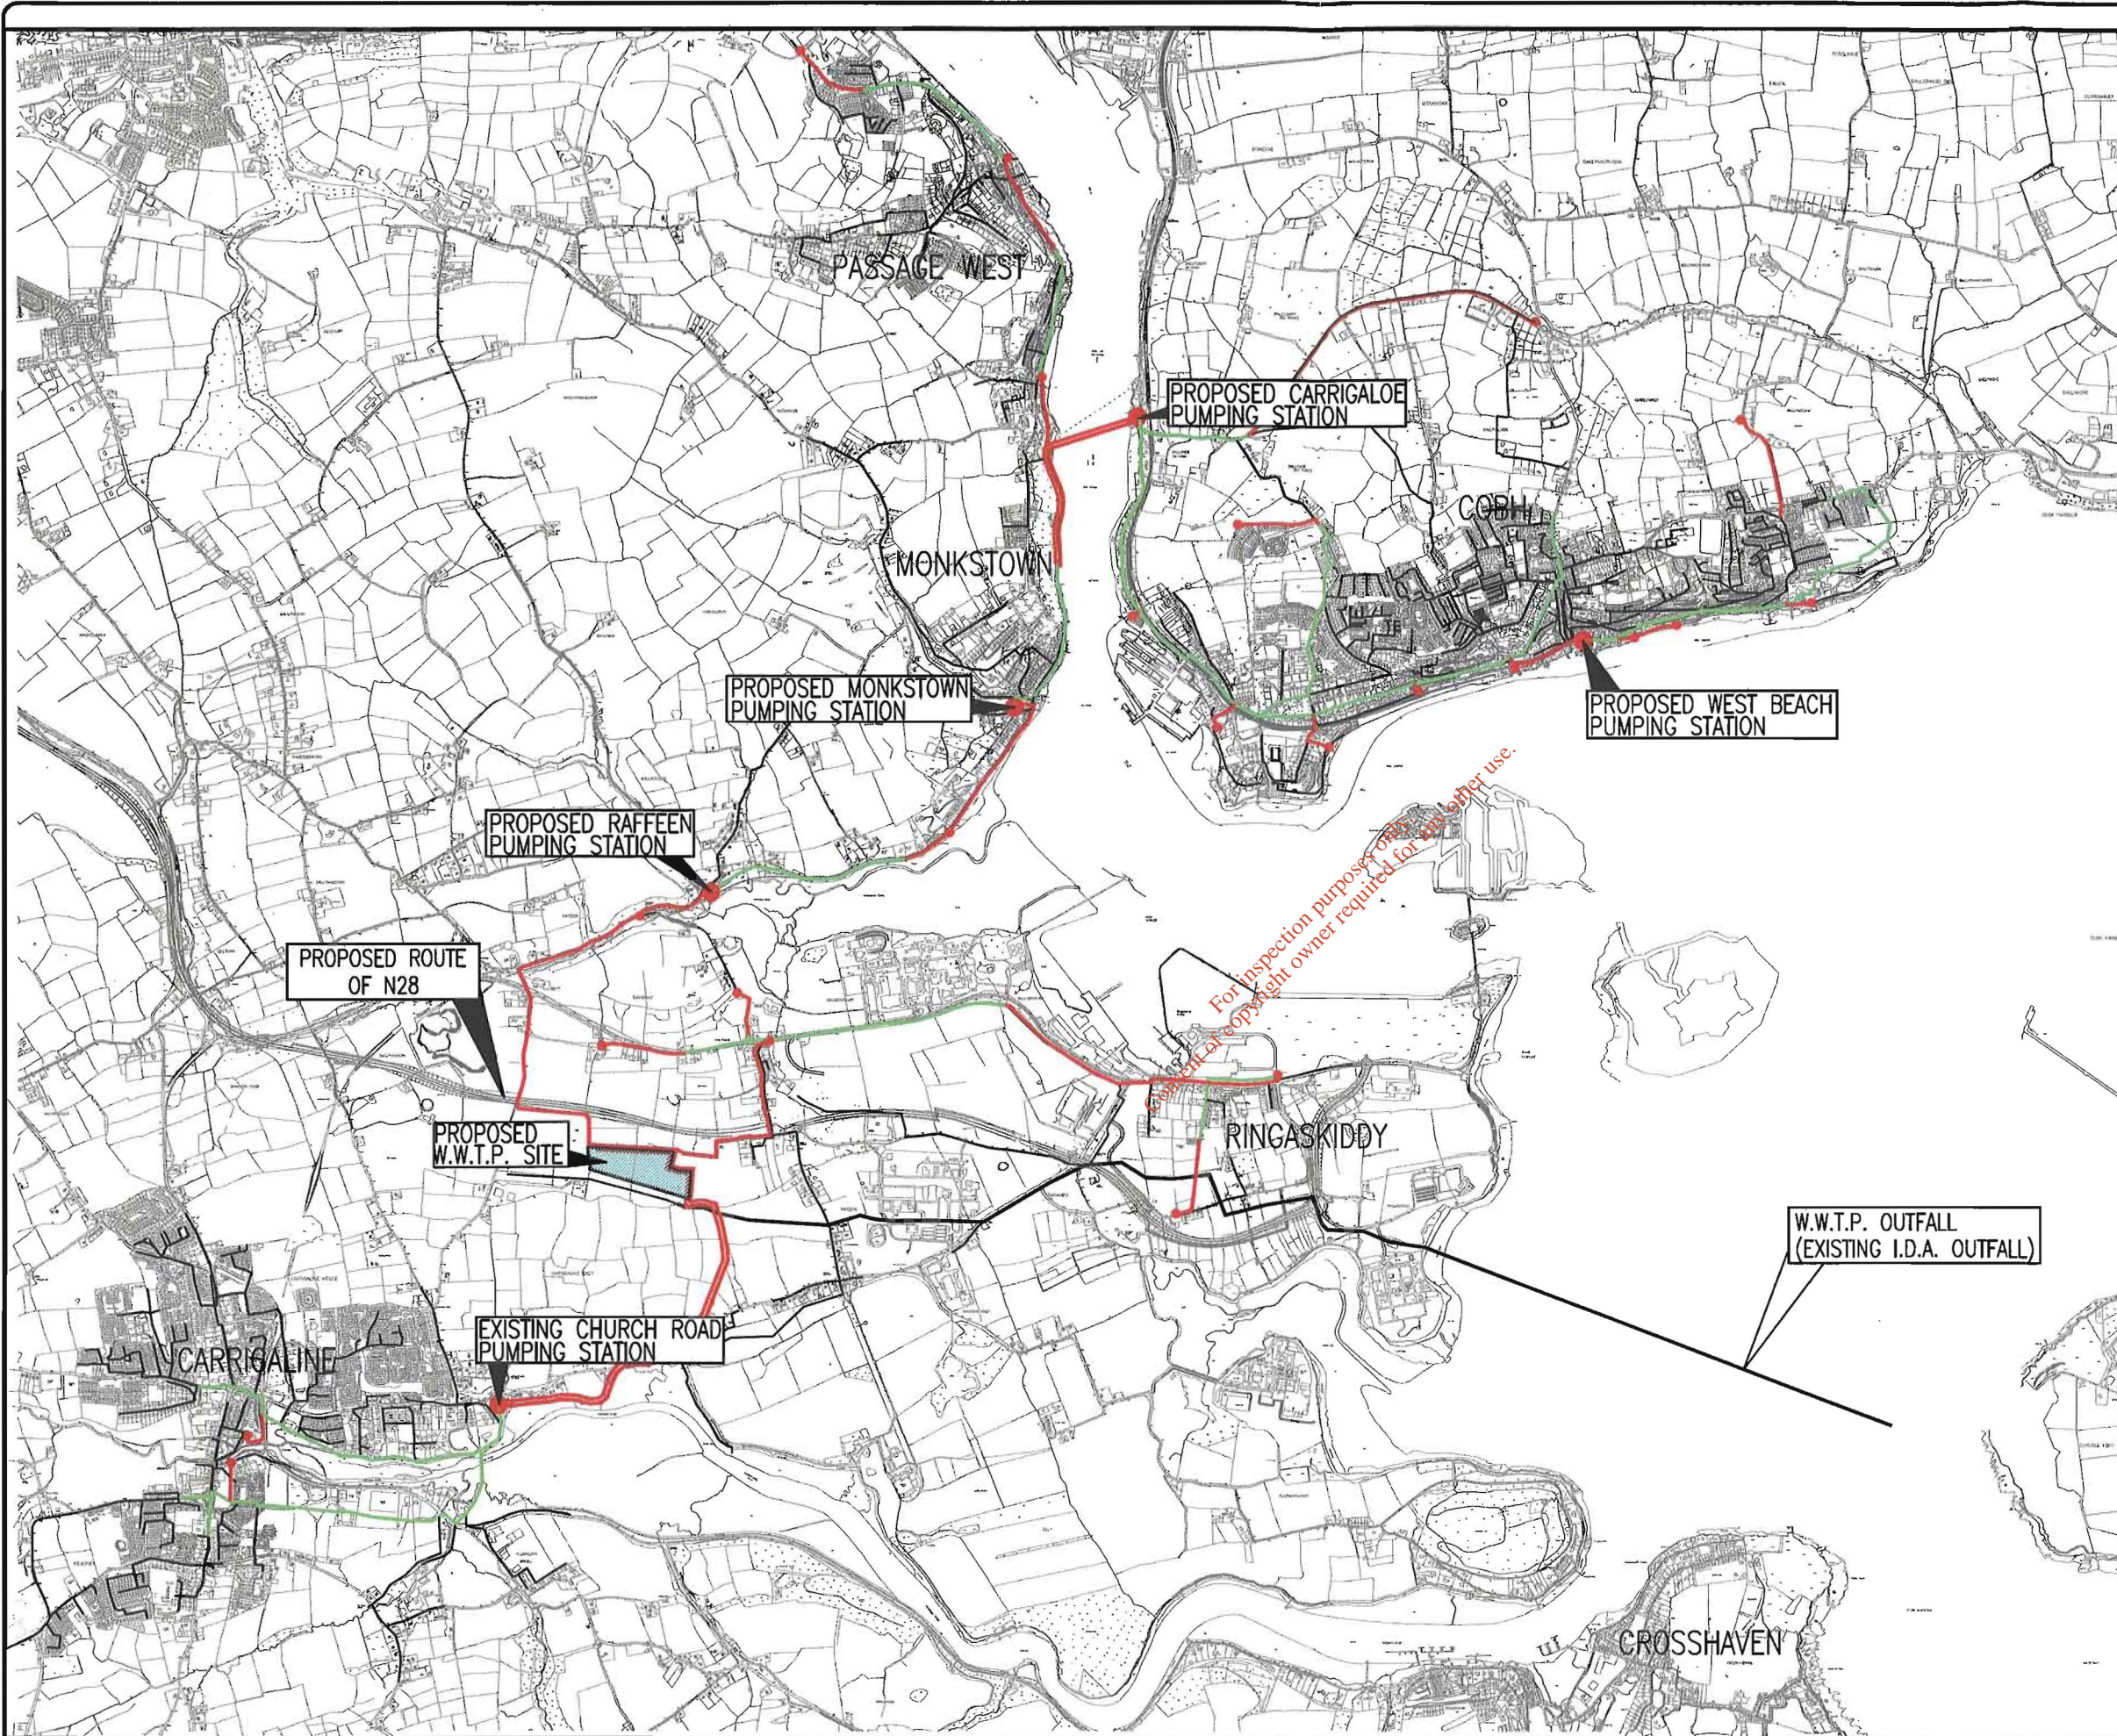


LEGEND

- EXISTING SEWERS
- PROPOSED RISING MAIN
- PROPOSED GRAVITY SEWER
- PUMPING STATION
- MAJOR PUMPING STATION




FIGURE 2.9 ASSOCIATED DEVELOPMENT WORKS

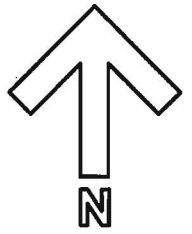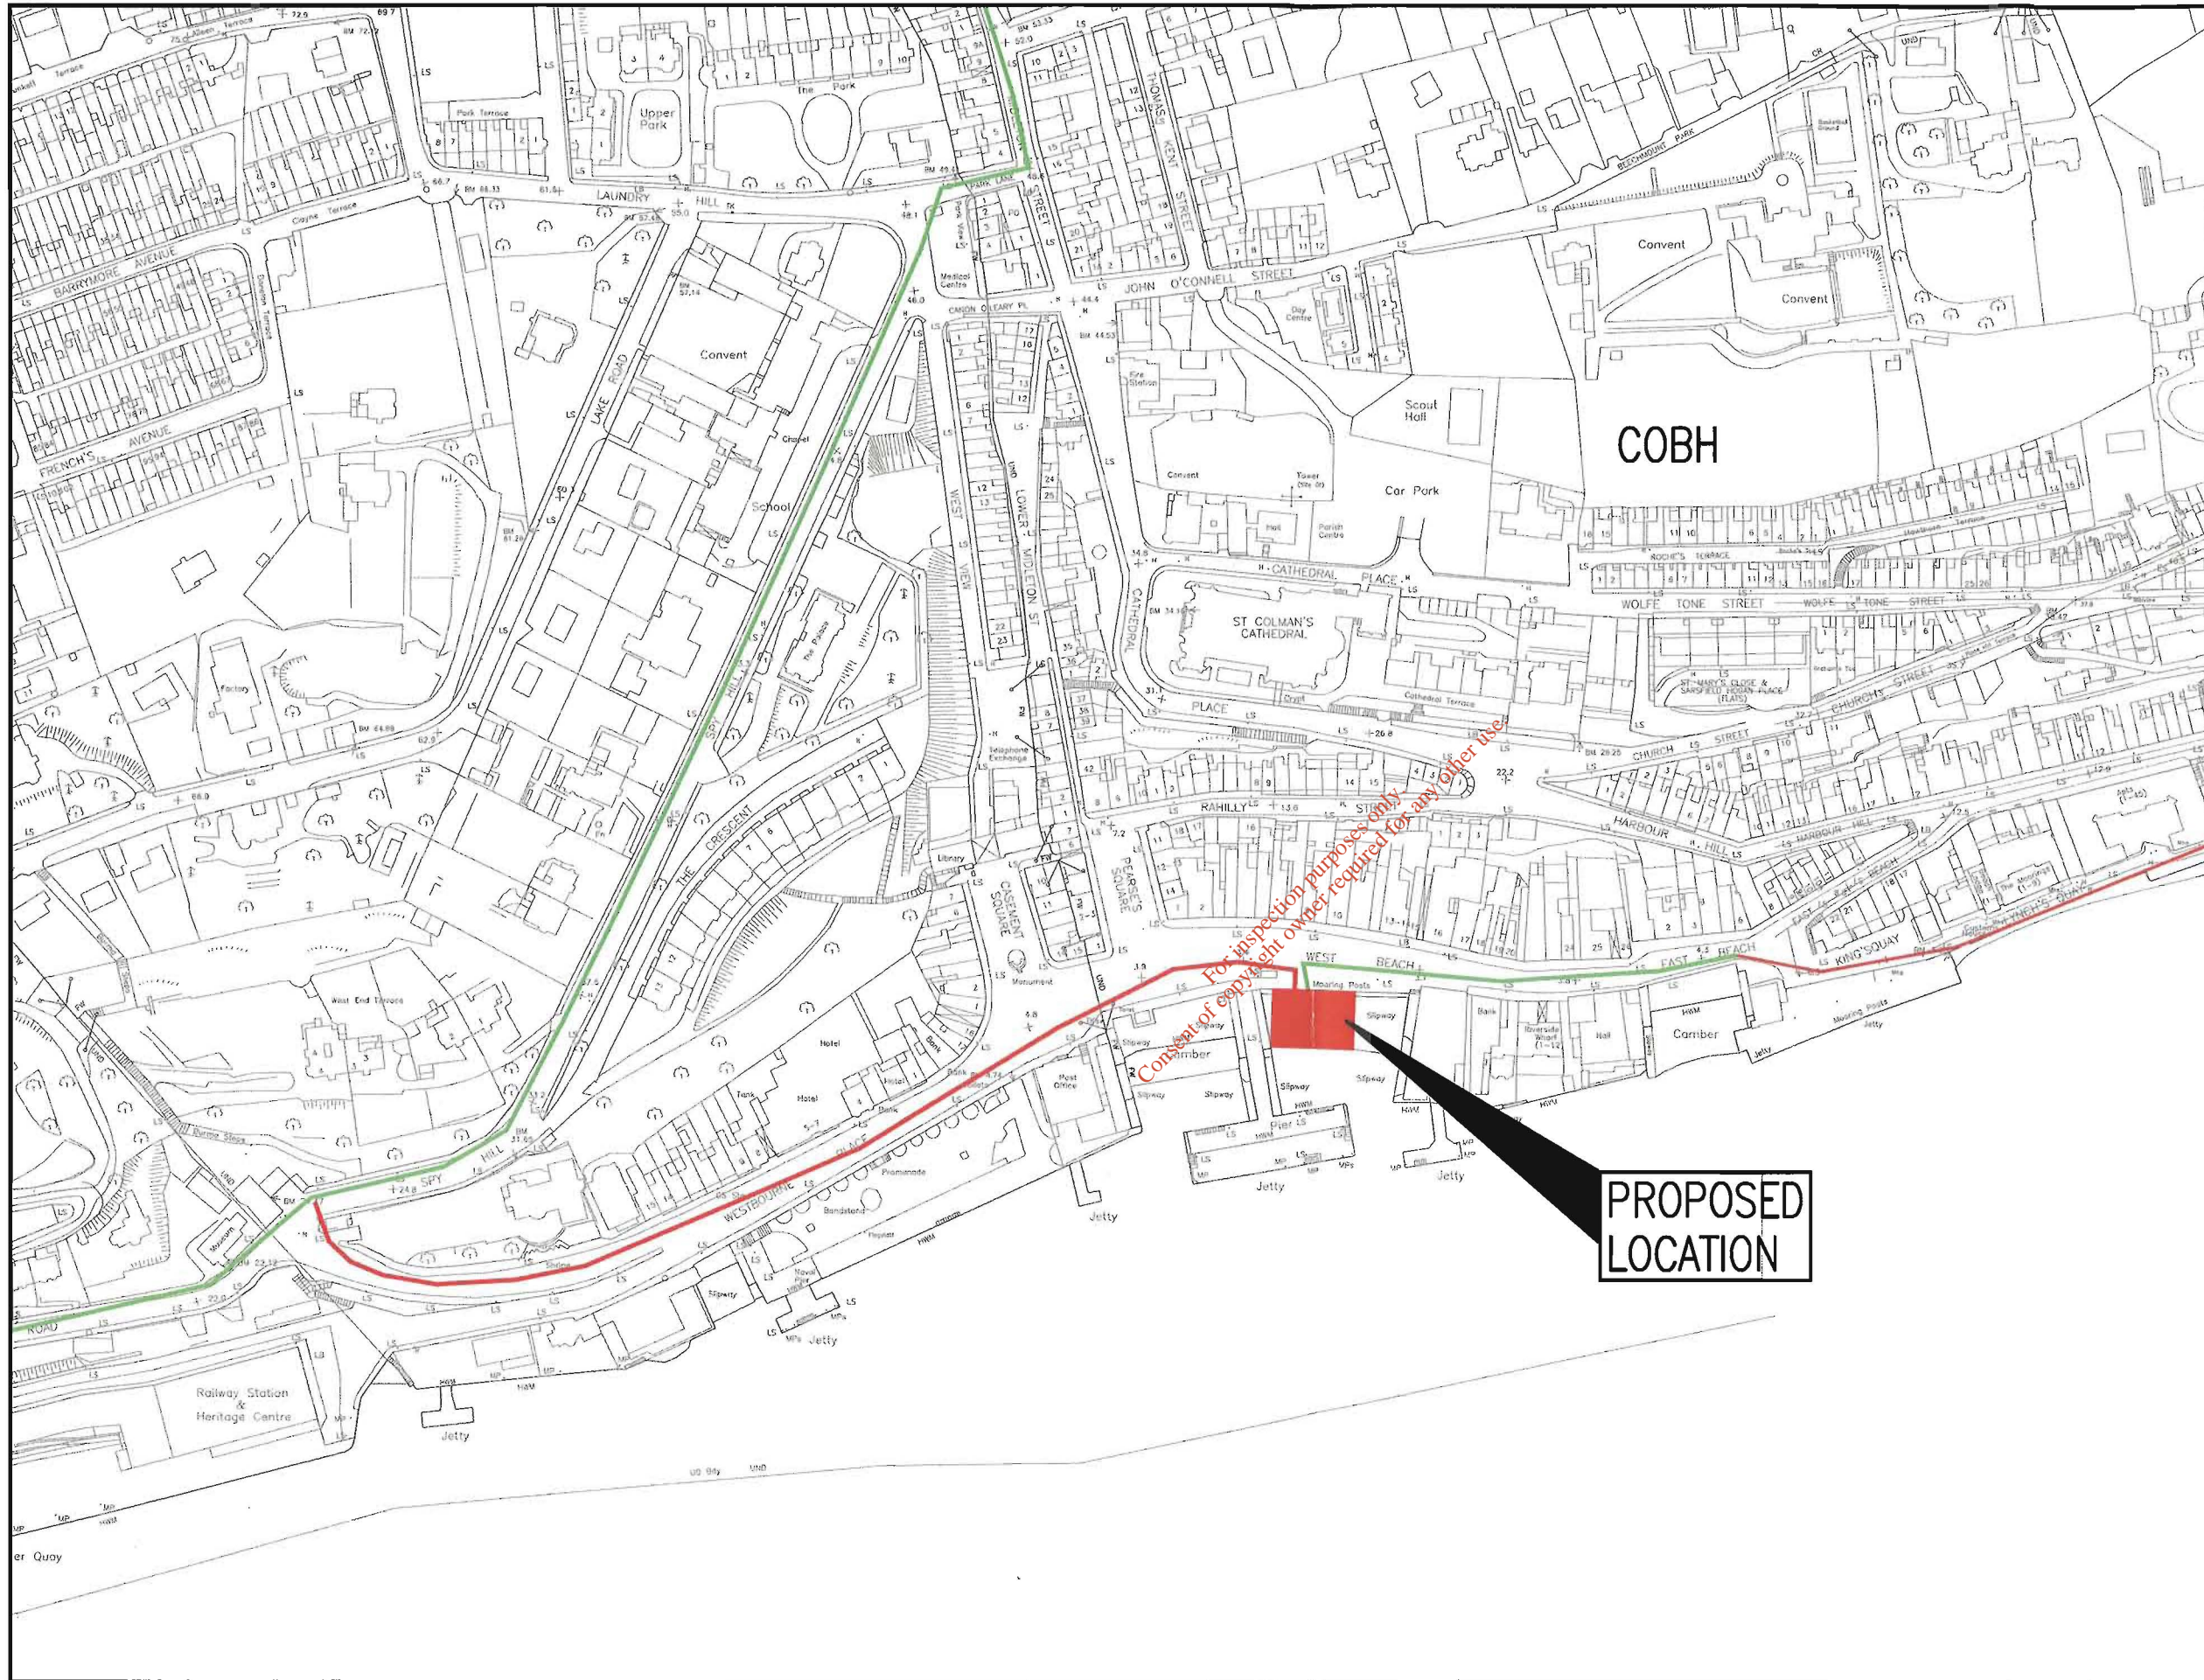


LEGEND

- PROPOSED RISING MAIN
- PROPOSED GRAVITY SEWER
- ▭ PROPOSED LOCATION

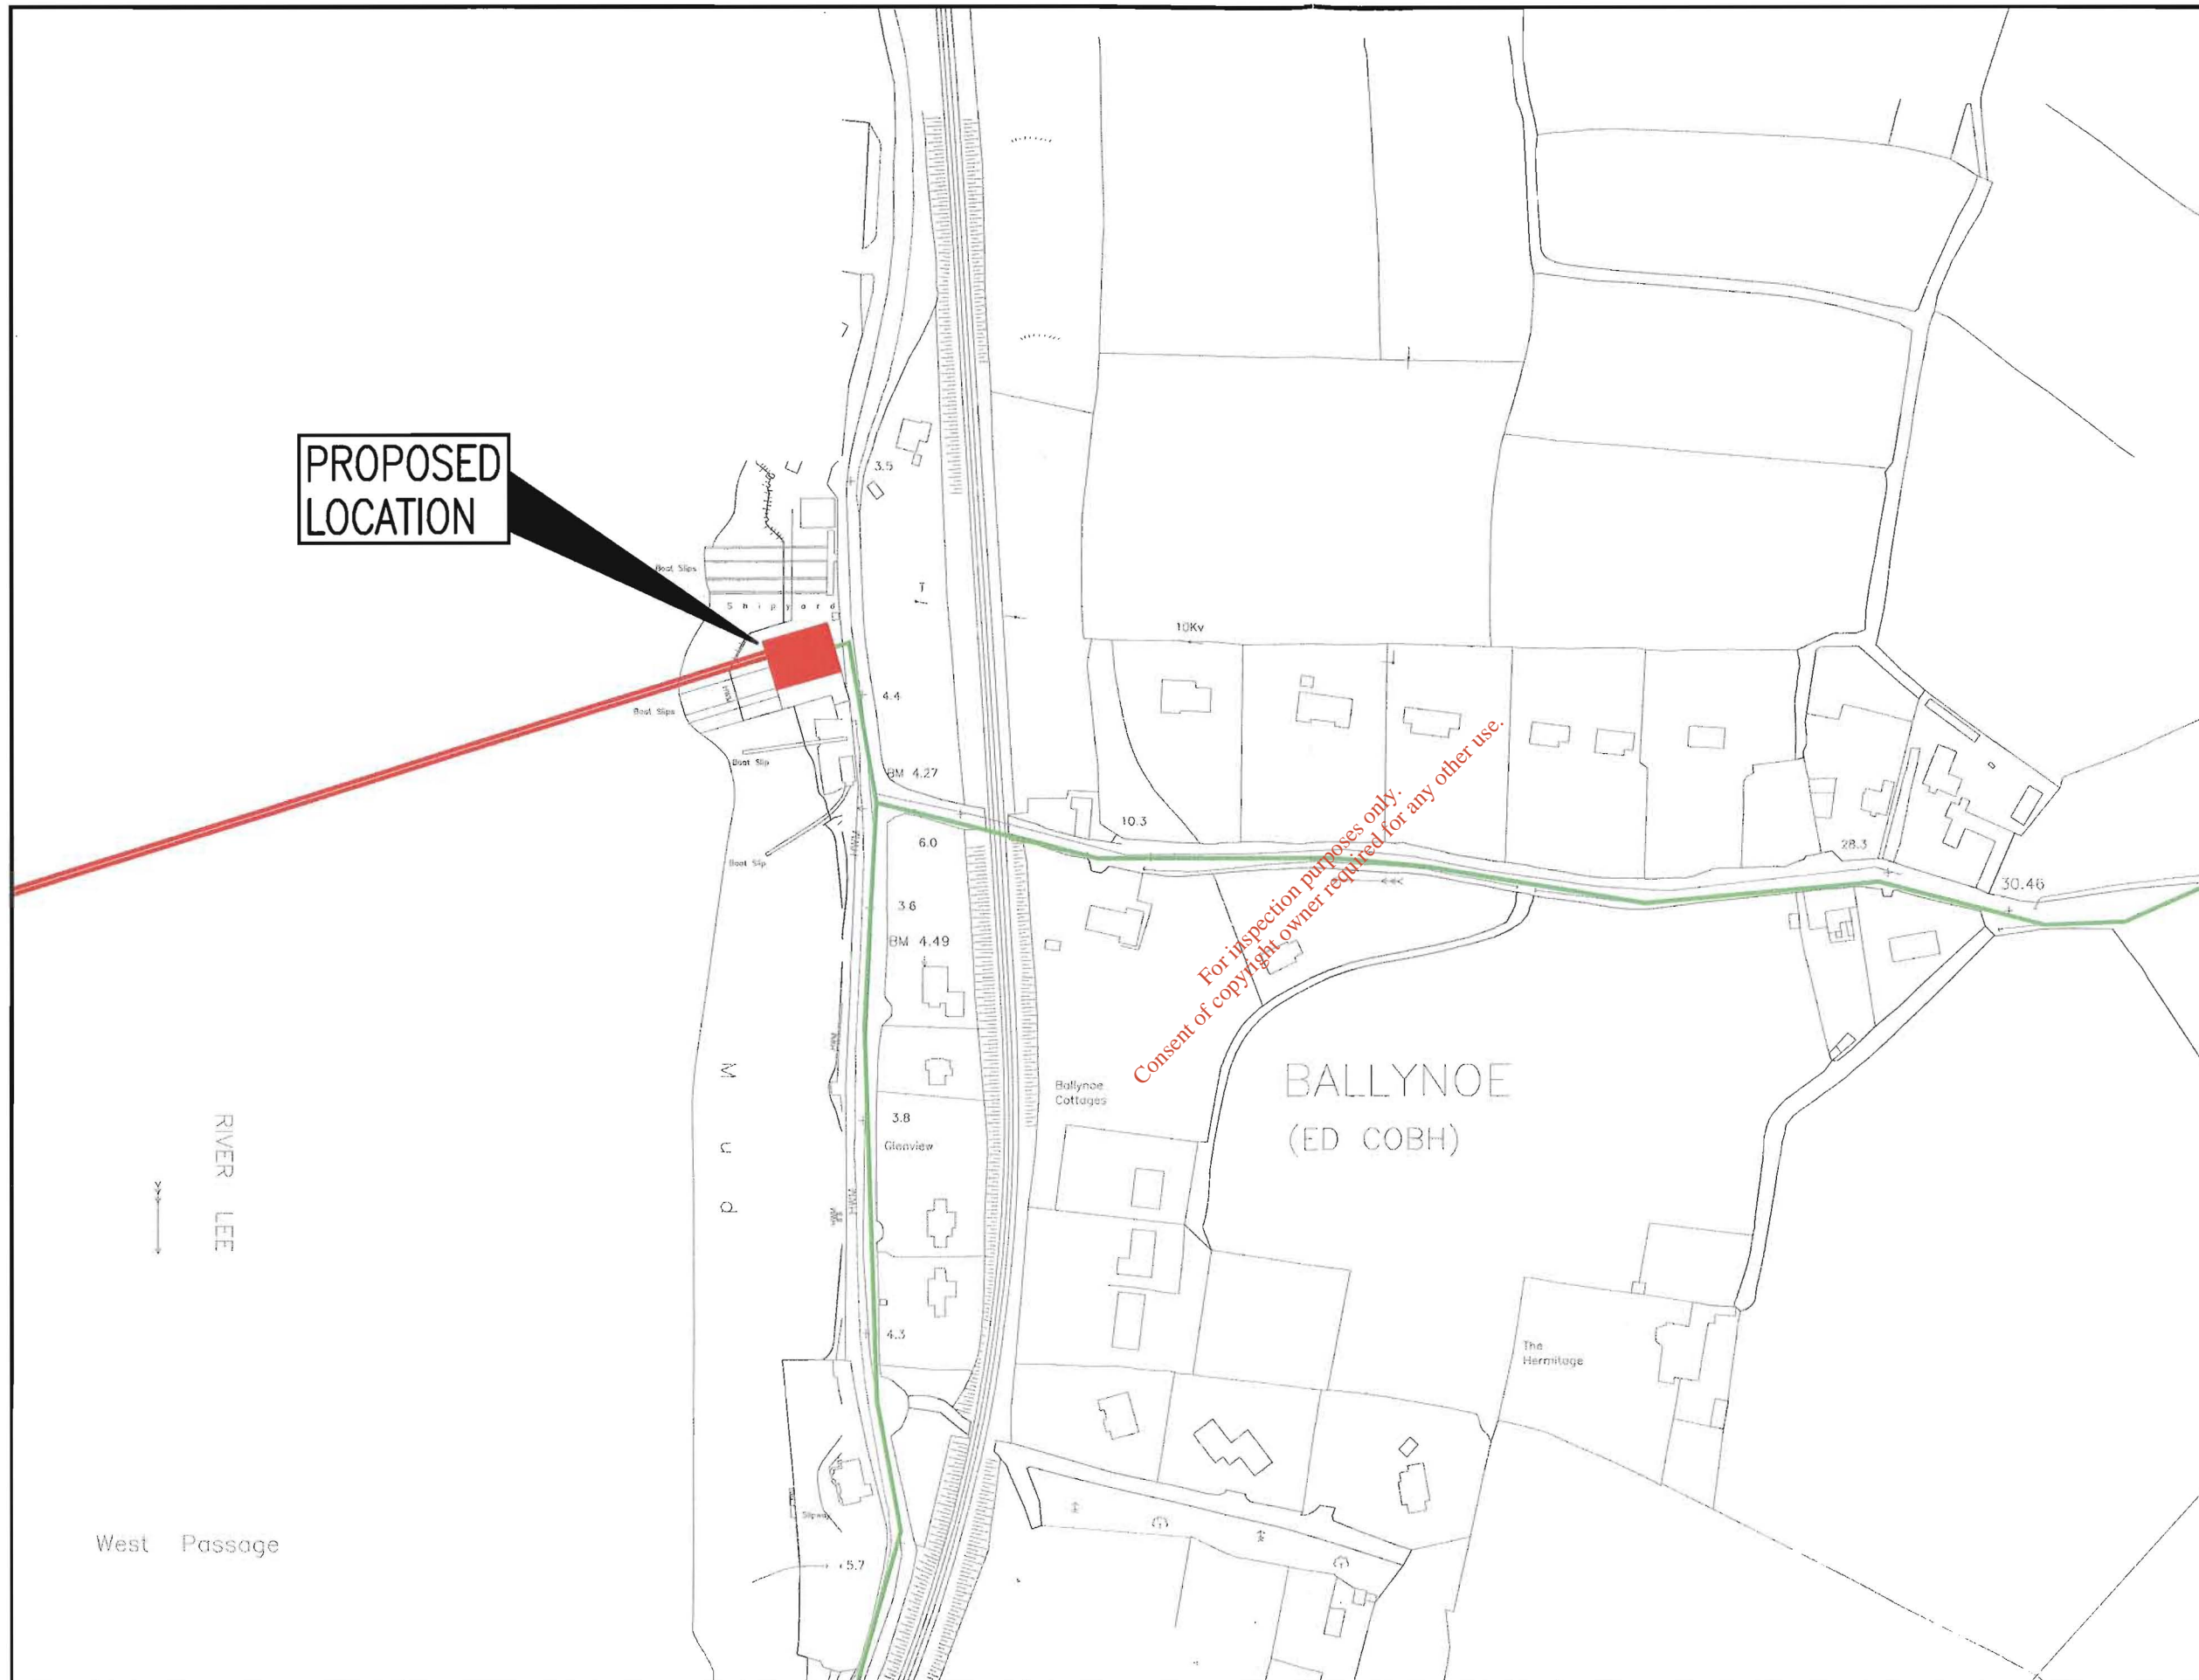



**PROPOSED
LOCATION**

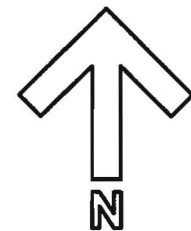

*For inspection purposes only.
Consent of copyright owner required for any other use.*



LEGEND

- PROPOSED RISING MAIN
- PROPOSED GRAVITY SEWER
- PROPOSED LOCATION

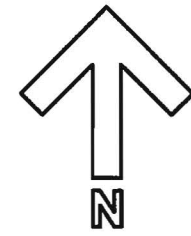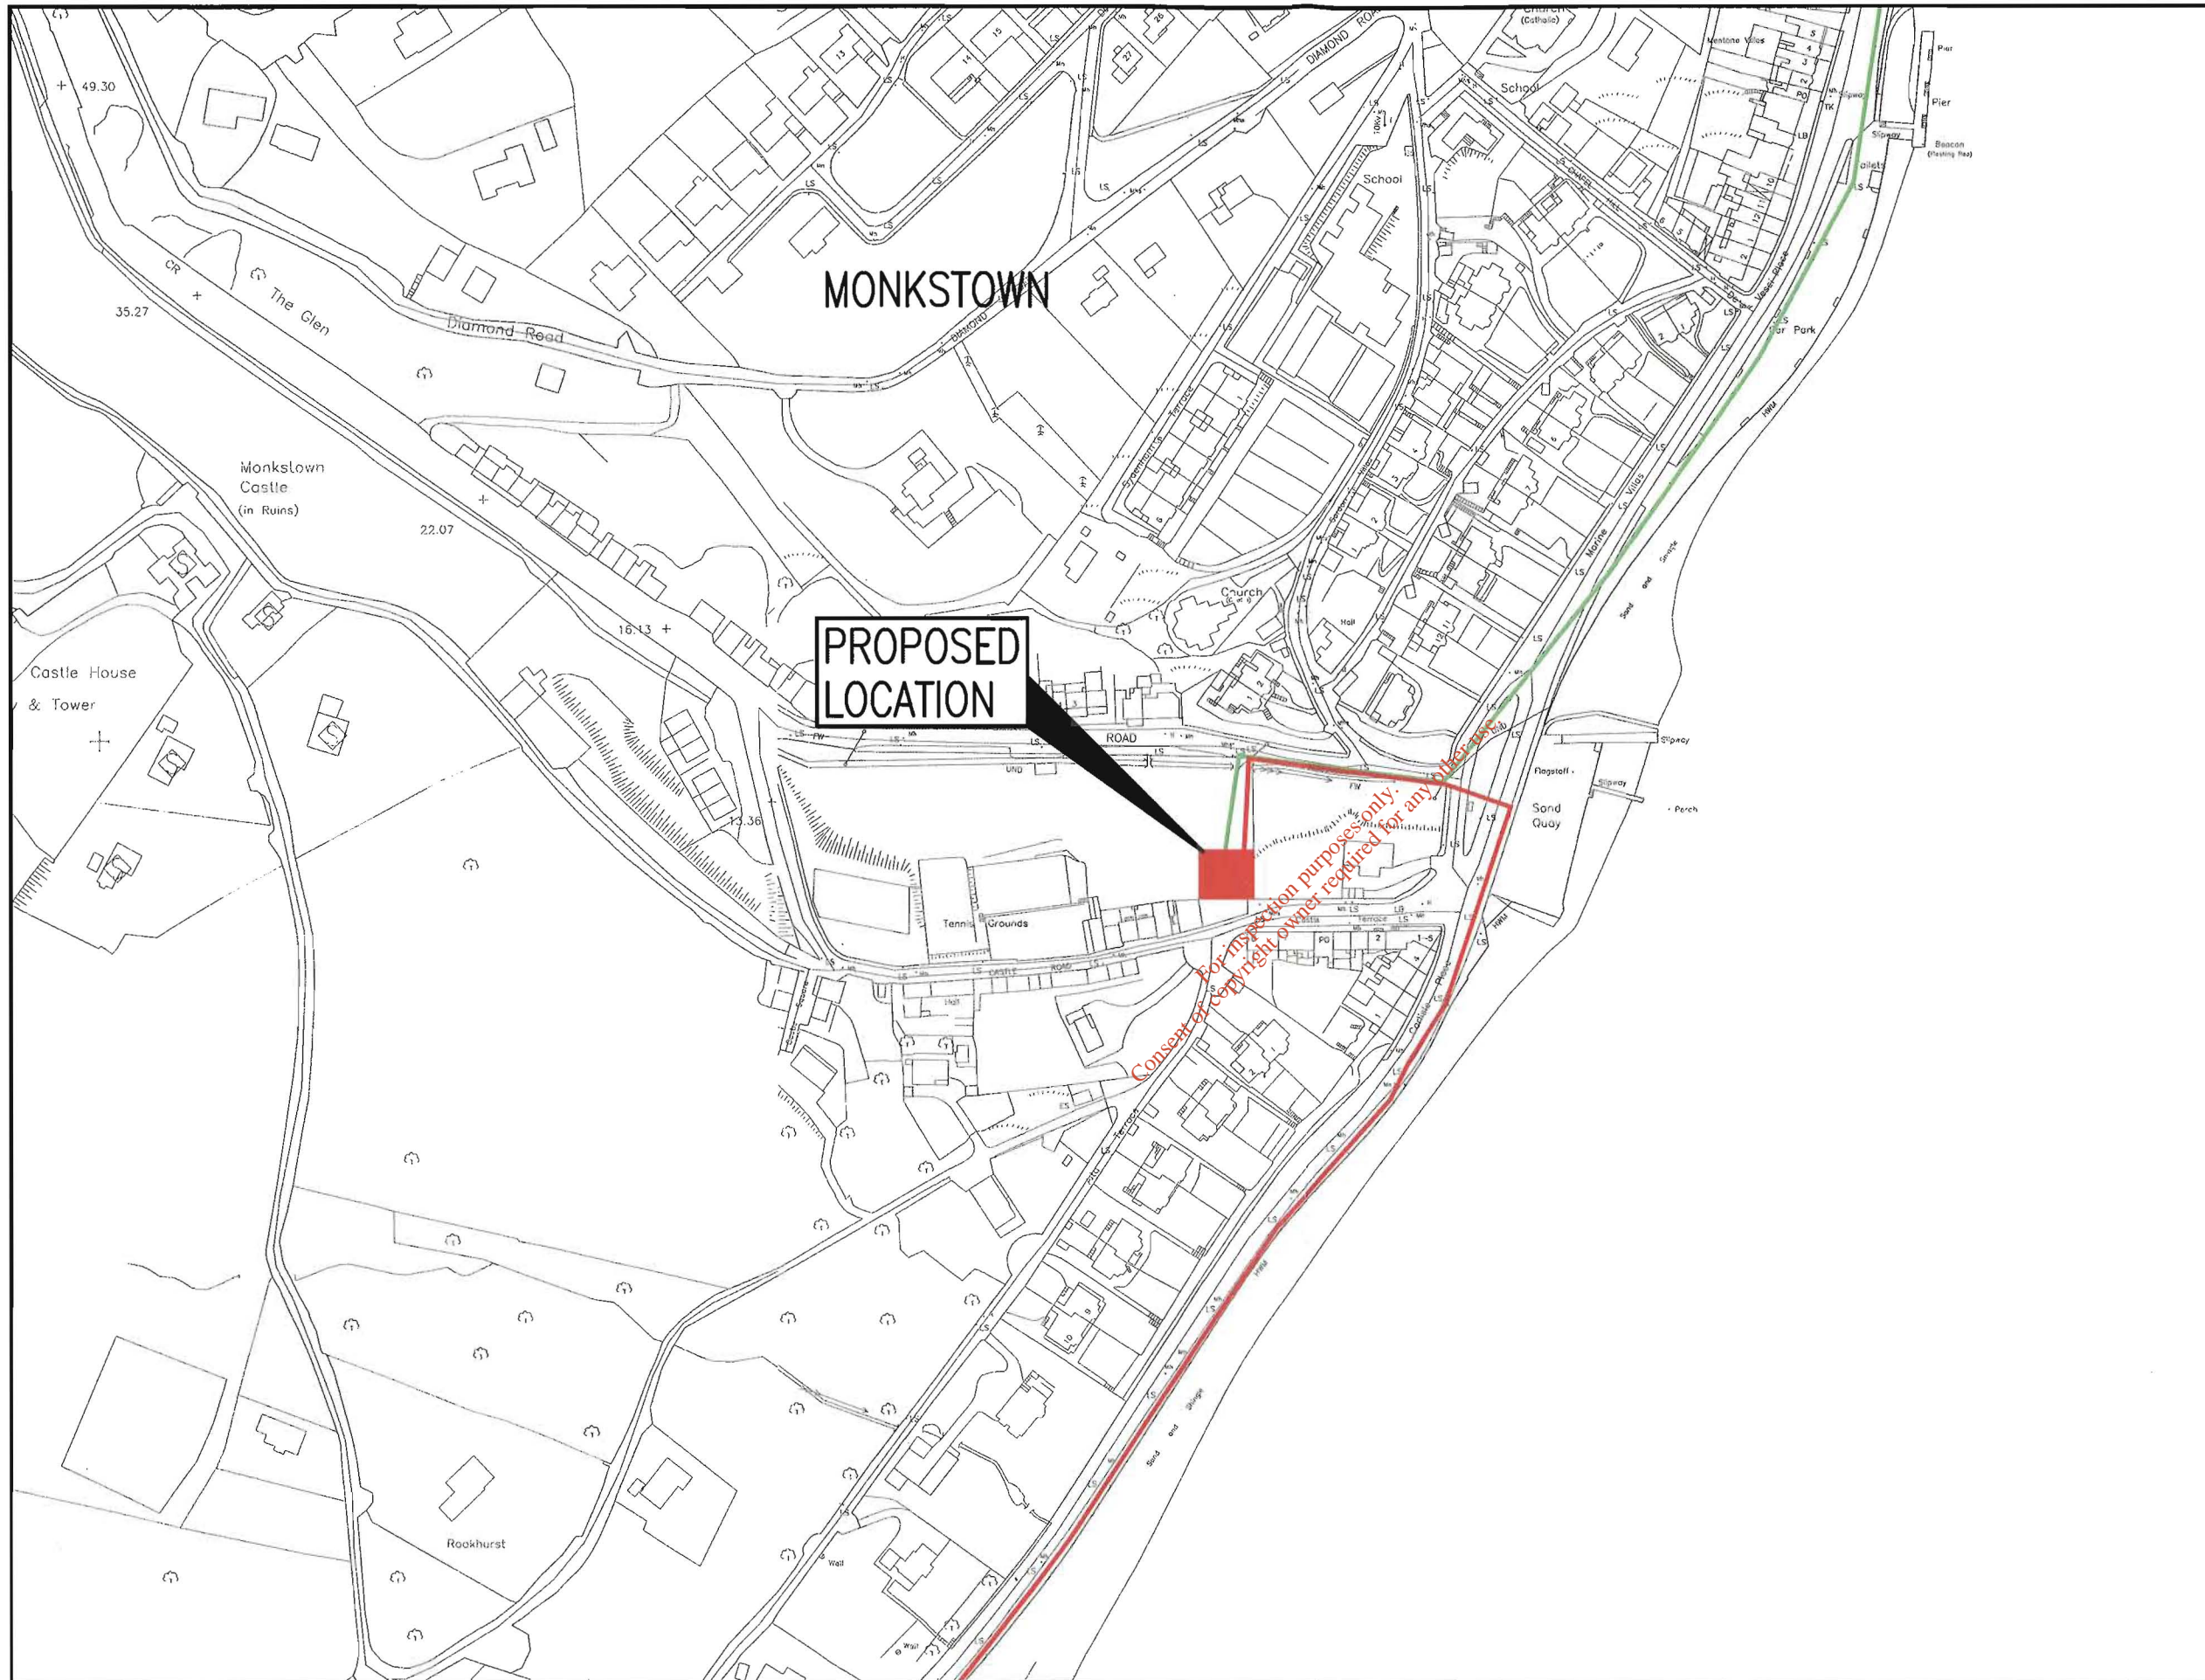




LEGEND

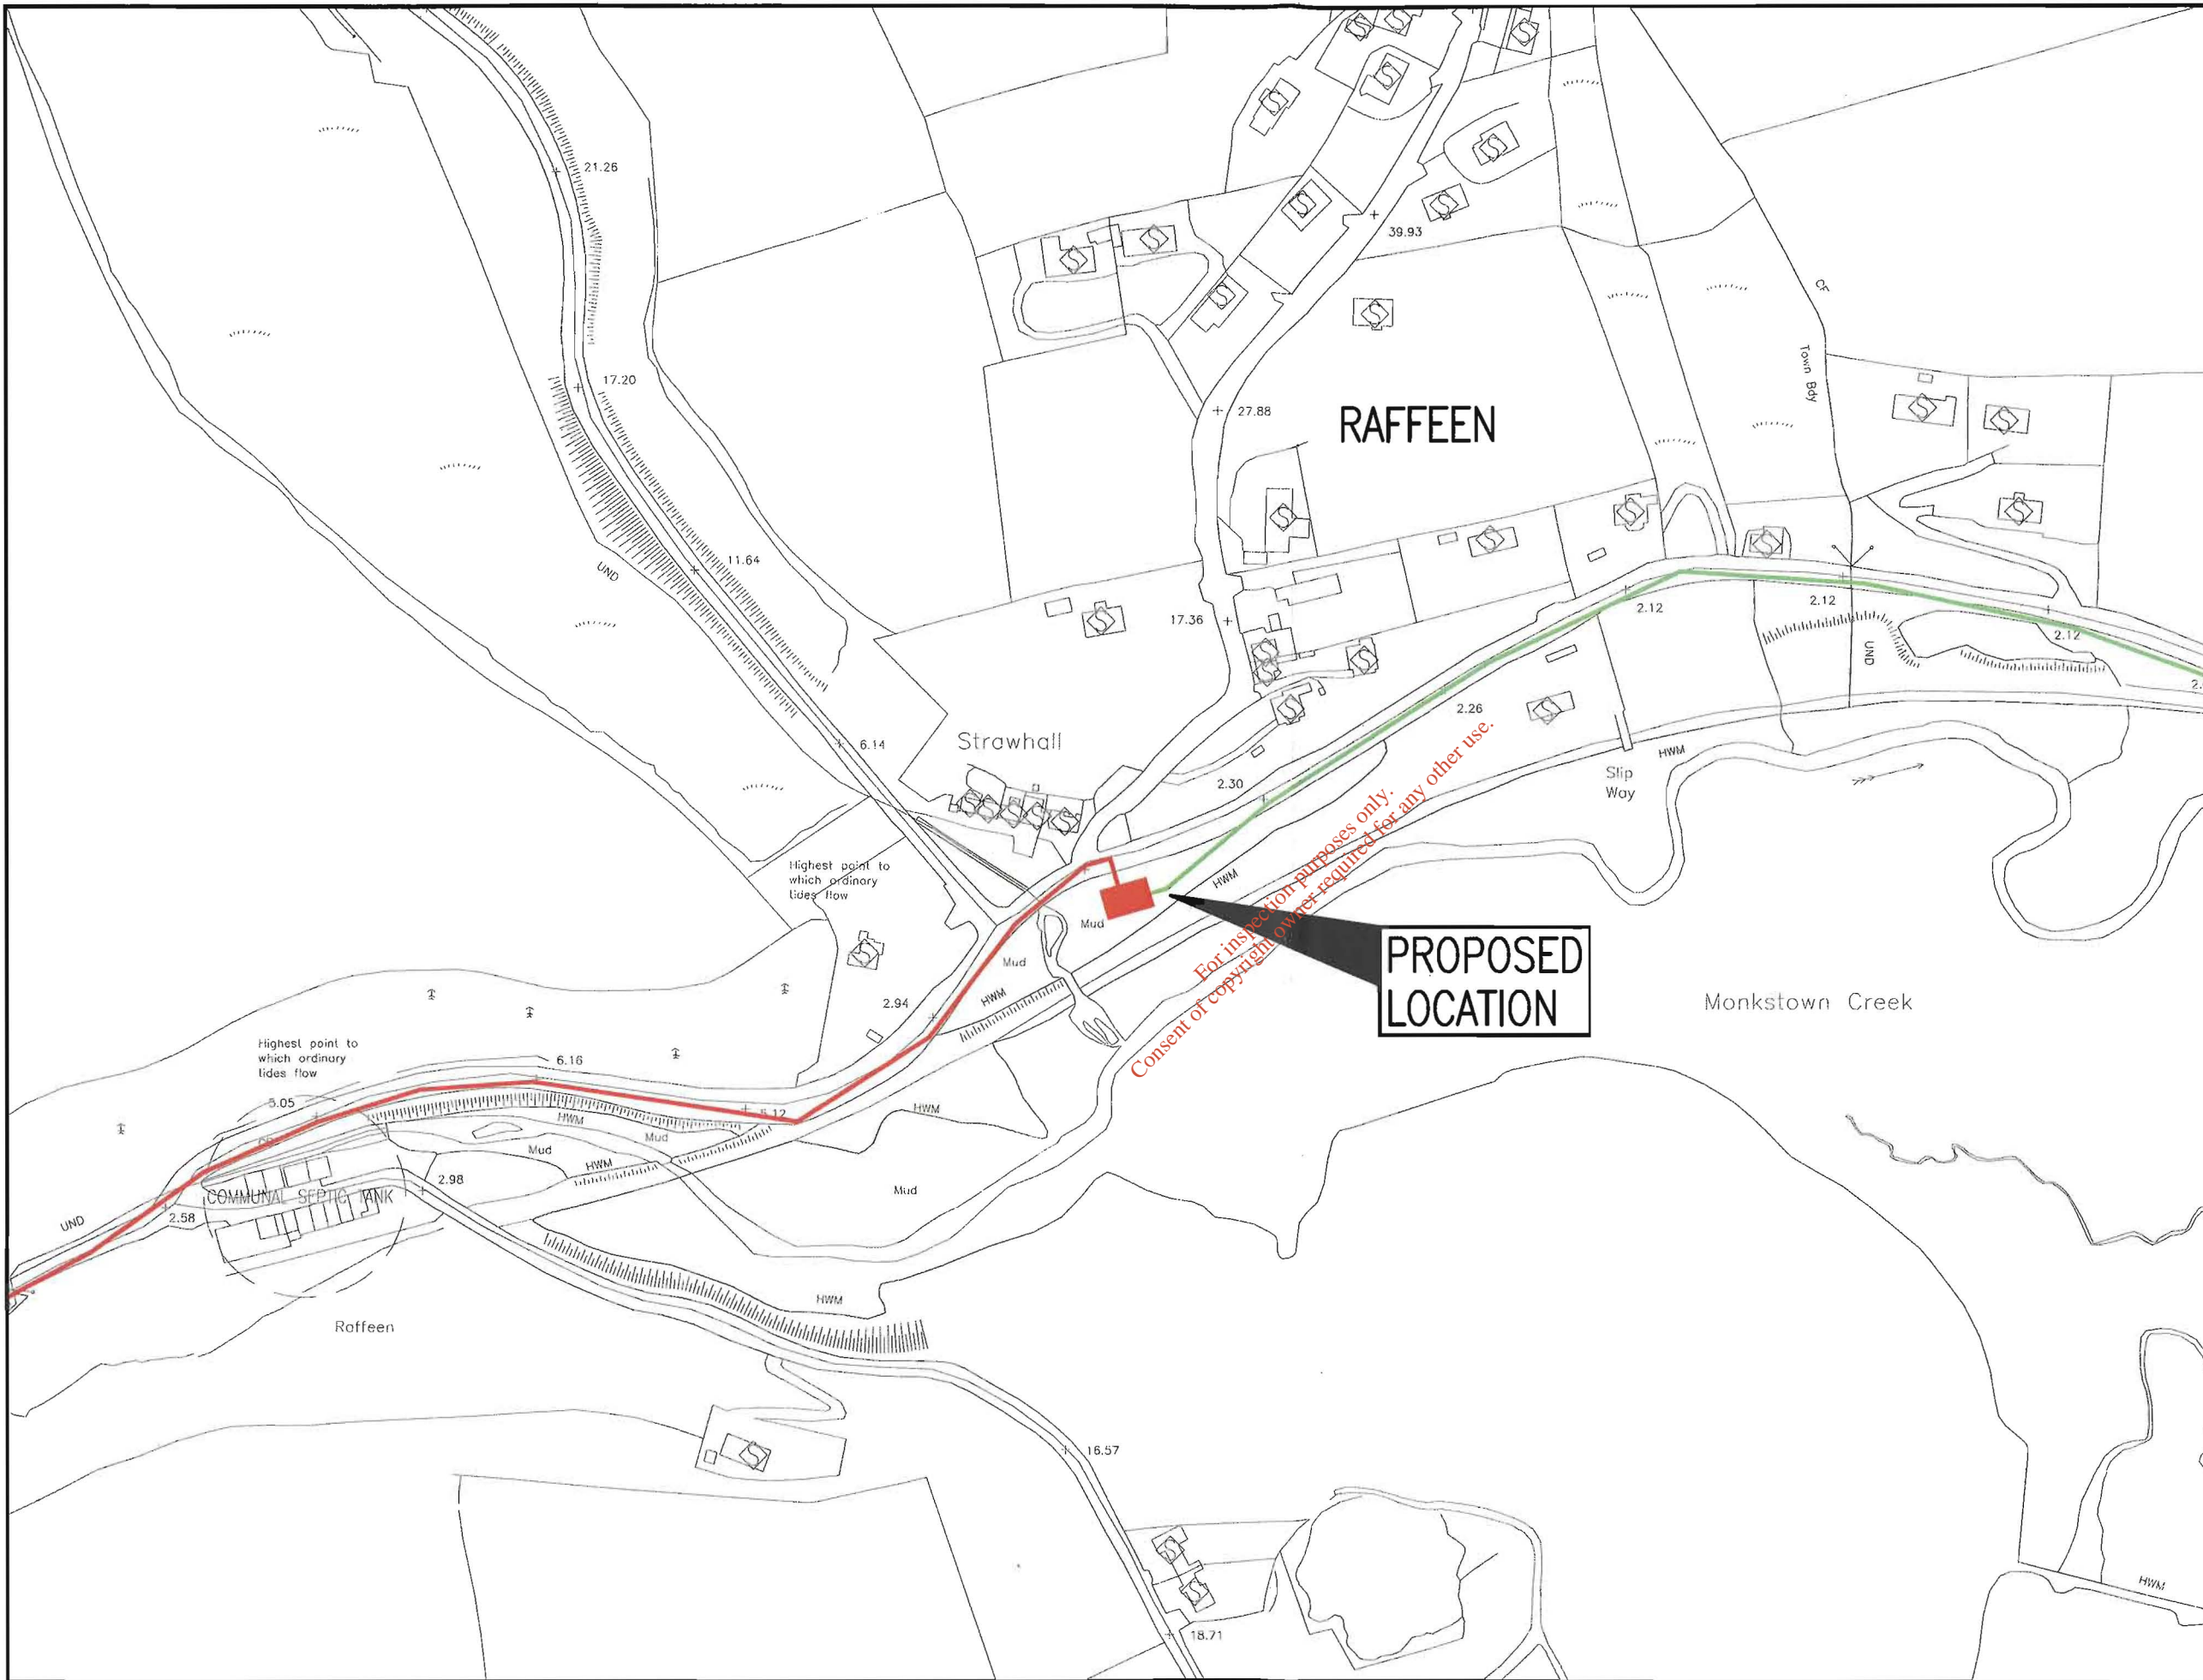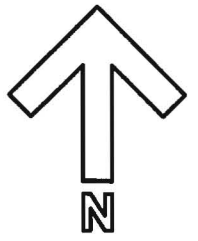- PROPOSED RISING MAIN
- PROPOSED GRAVITY SEWER
- PROPOSED LOCATION





PROPOSED LOCATION

*For inspection purposes only.
Consent of copyright owner required for any other use.*

- LEGEND**
-  PROPOSED RISING MAIN
 -  PROPOSED GRAVITY SEWER
 -  PROPOSED LOCATION



For inspection purposes only.
Consent of copyright owner required for any other use.

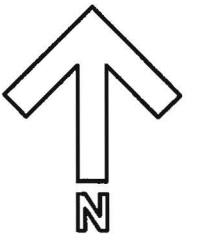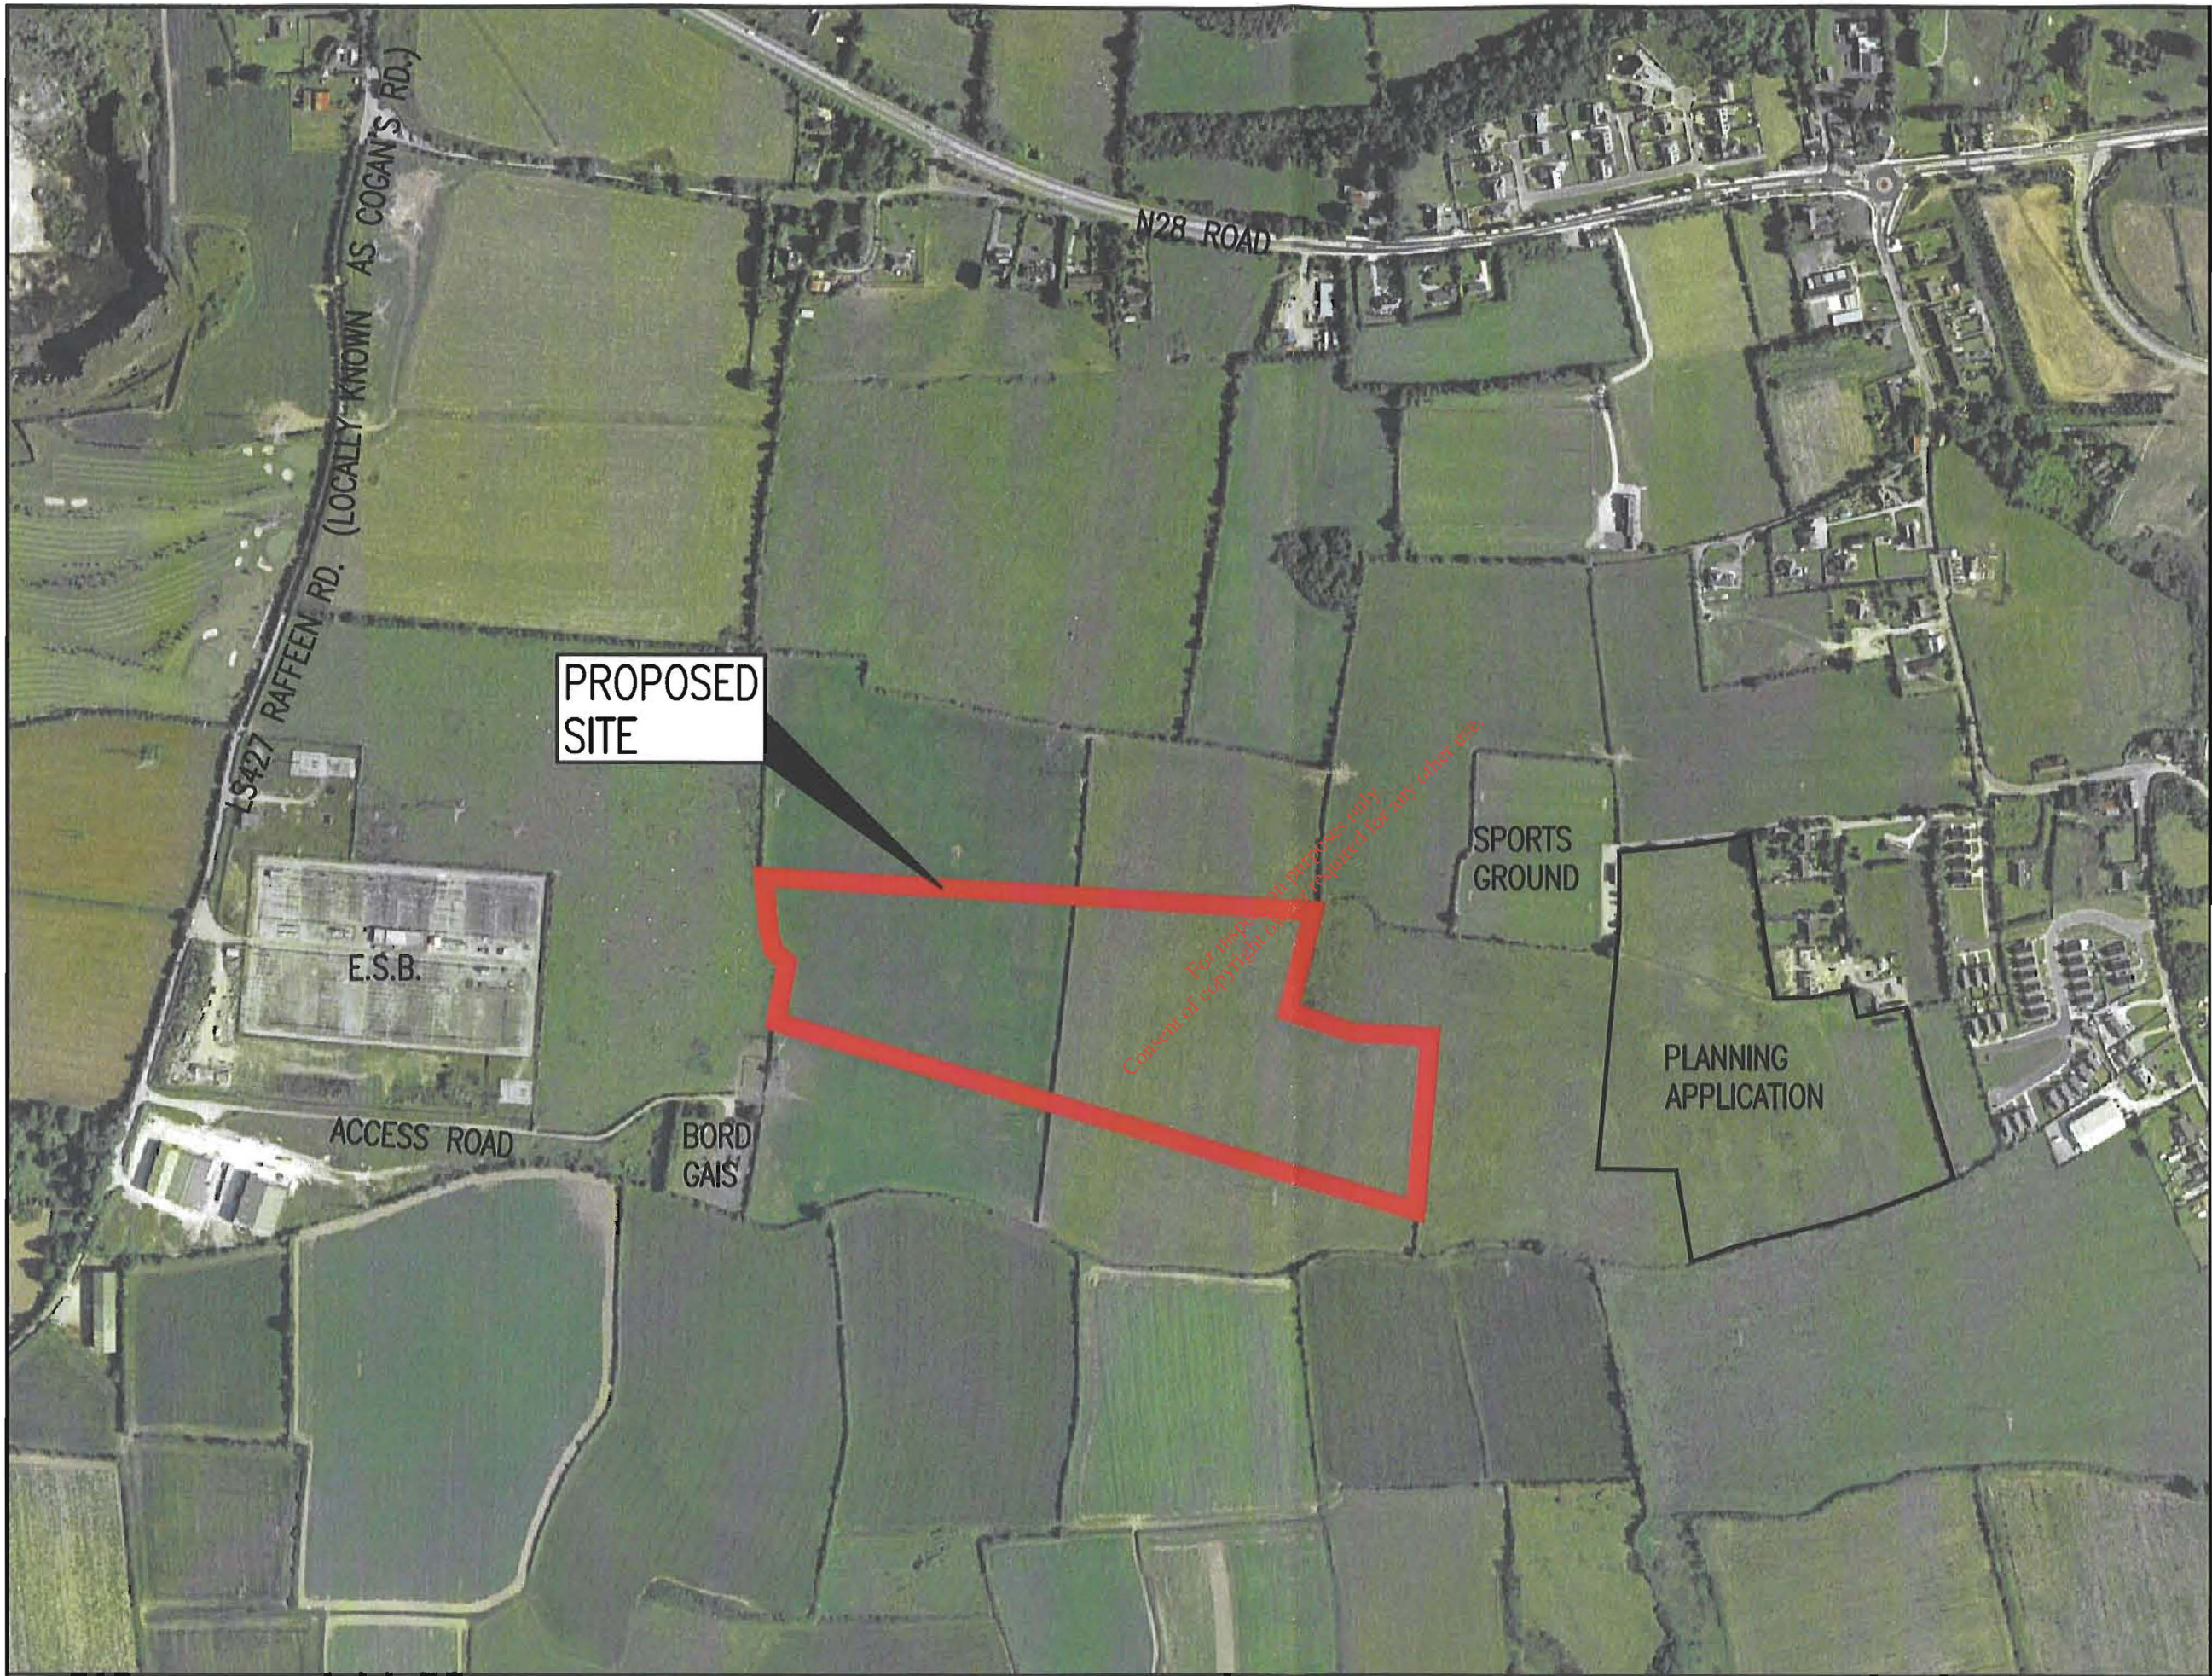

PROPOSED SITE

For more information on the proposed site, please refer to the Planning Application for any other use.

LEGEND

PROPOSED SITE