

Attachment A.1


Drawing Number MITCHELSTOWN_A1_01

Drawing Number MITCHELSTOWN_A1_02


Drawing Number MITCHELSTOWN_A1_03

Drawing Number MITCHELSTOWN_A1_04

*For inspection purposes only.
Consent of copyright owner required for any other use.*

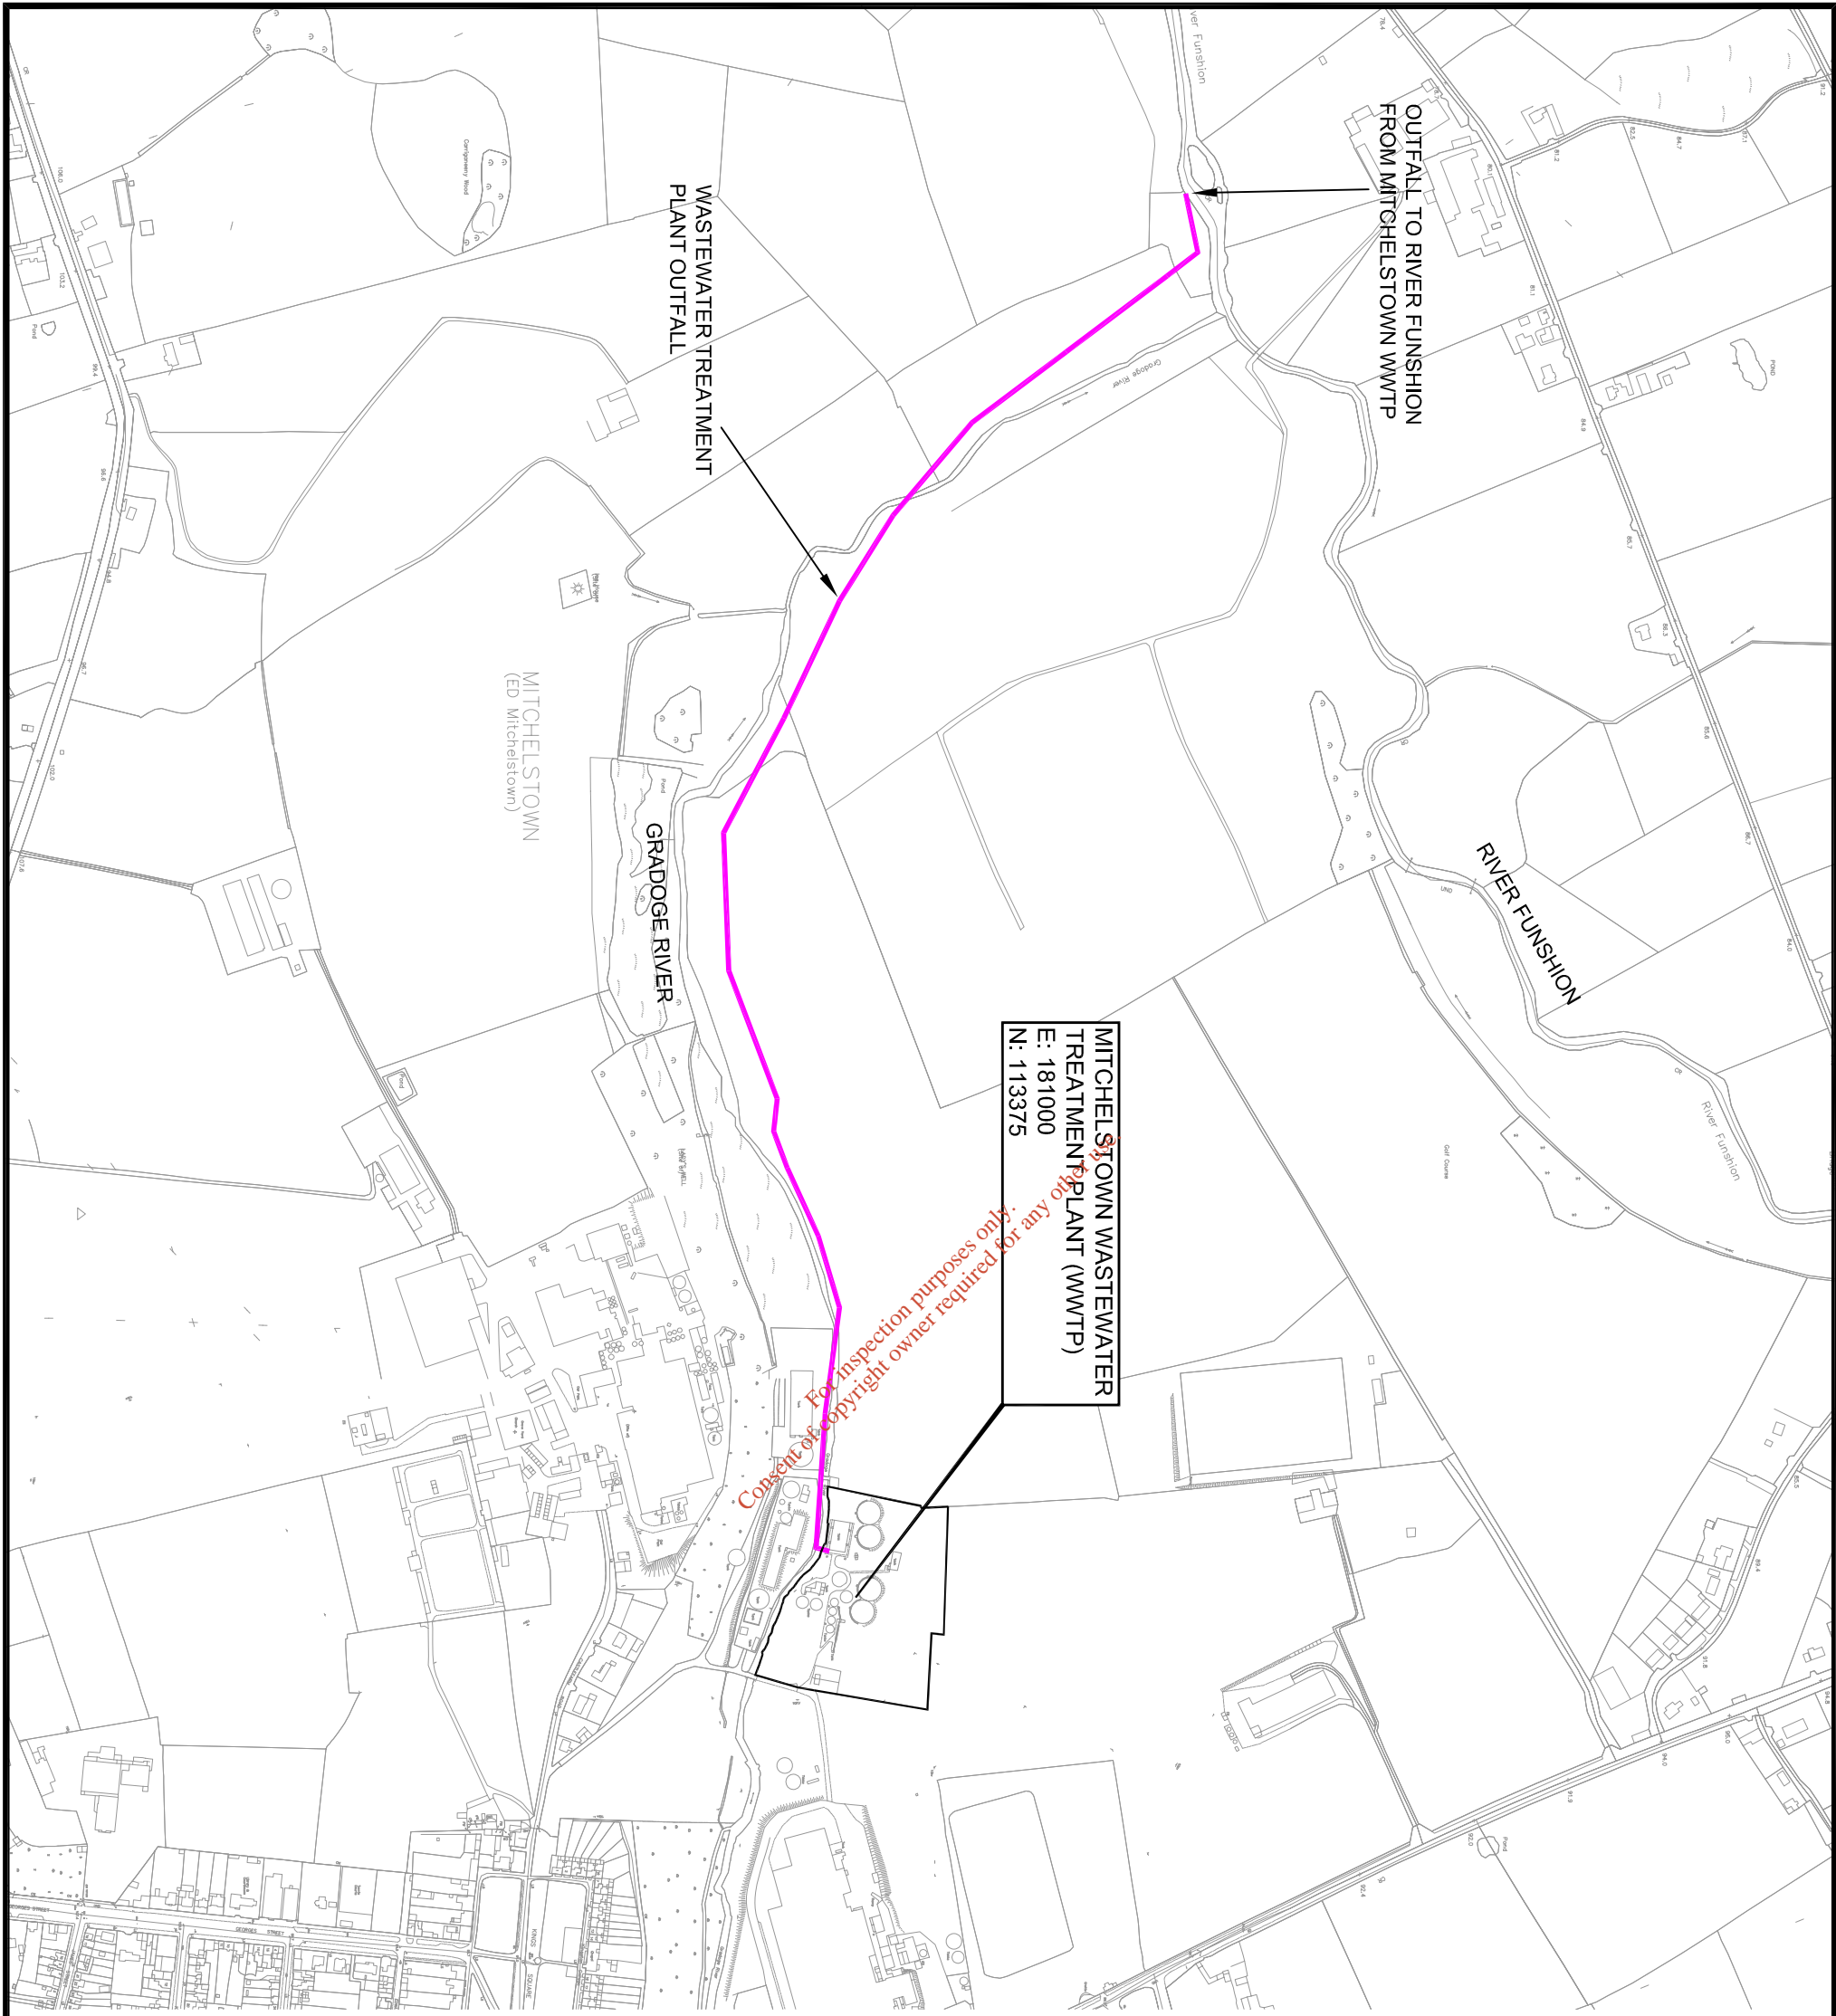

MITCHELSTOWN WASTEWATER
TREATMENT PLANT (WWTP)
E: 181000
N: 113375

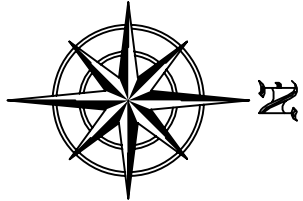

MAP REPRODUCED BY PERMISSION OF
ORDNANCE SURVEY IRELAND
(CORK CCMA 9802)

AMENDMENT	DETAILS	DATE
A	ISSUED FOR WASTEWATER LICENSE	SEPT'08

T.J.O'CONNOR & ASSOCIATES
CONSULTING ENGINEERS
CORRIG HOUSE, CORRIG ROAD, SANDYFORD, DUBLIN 18.
Tel: 295 2321 Fax: 295 4541

PROJECT:
MITCHELSTOWN EPA DISCHARGE LICENSE APPLICATION

CLIENT:
CORK COUNTY COUNCIL

DRAWING TITLE:
ATTACHMENT A.1 - LAYOUT MAP OF MITCHELSTOWN WWTP



SCALE: NTS

DATE: AUG'08

JOB NO: 2844

DRAWN BY: JH

DRAWING NO: MITCHELSTOWN_A1_01A

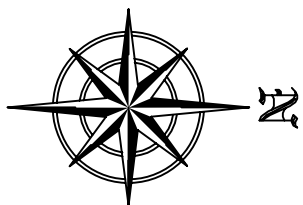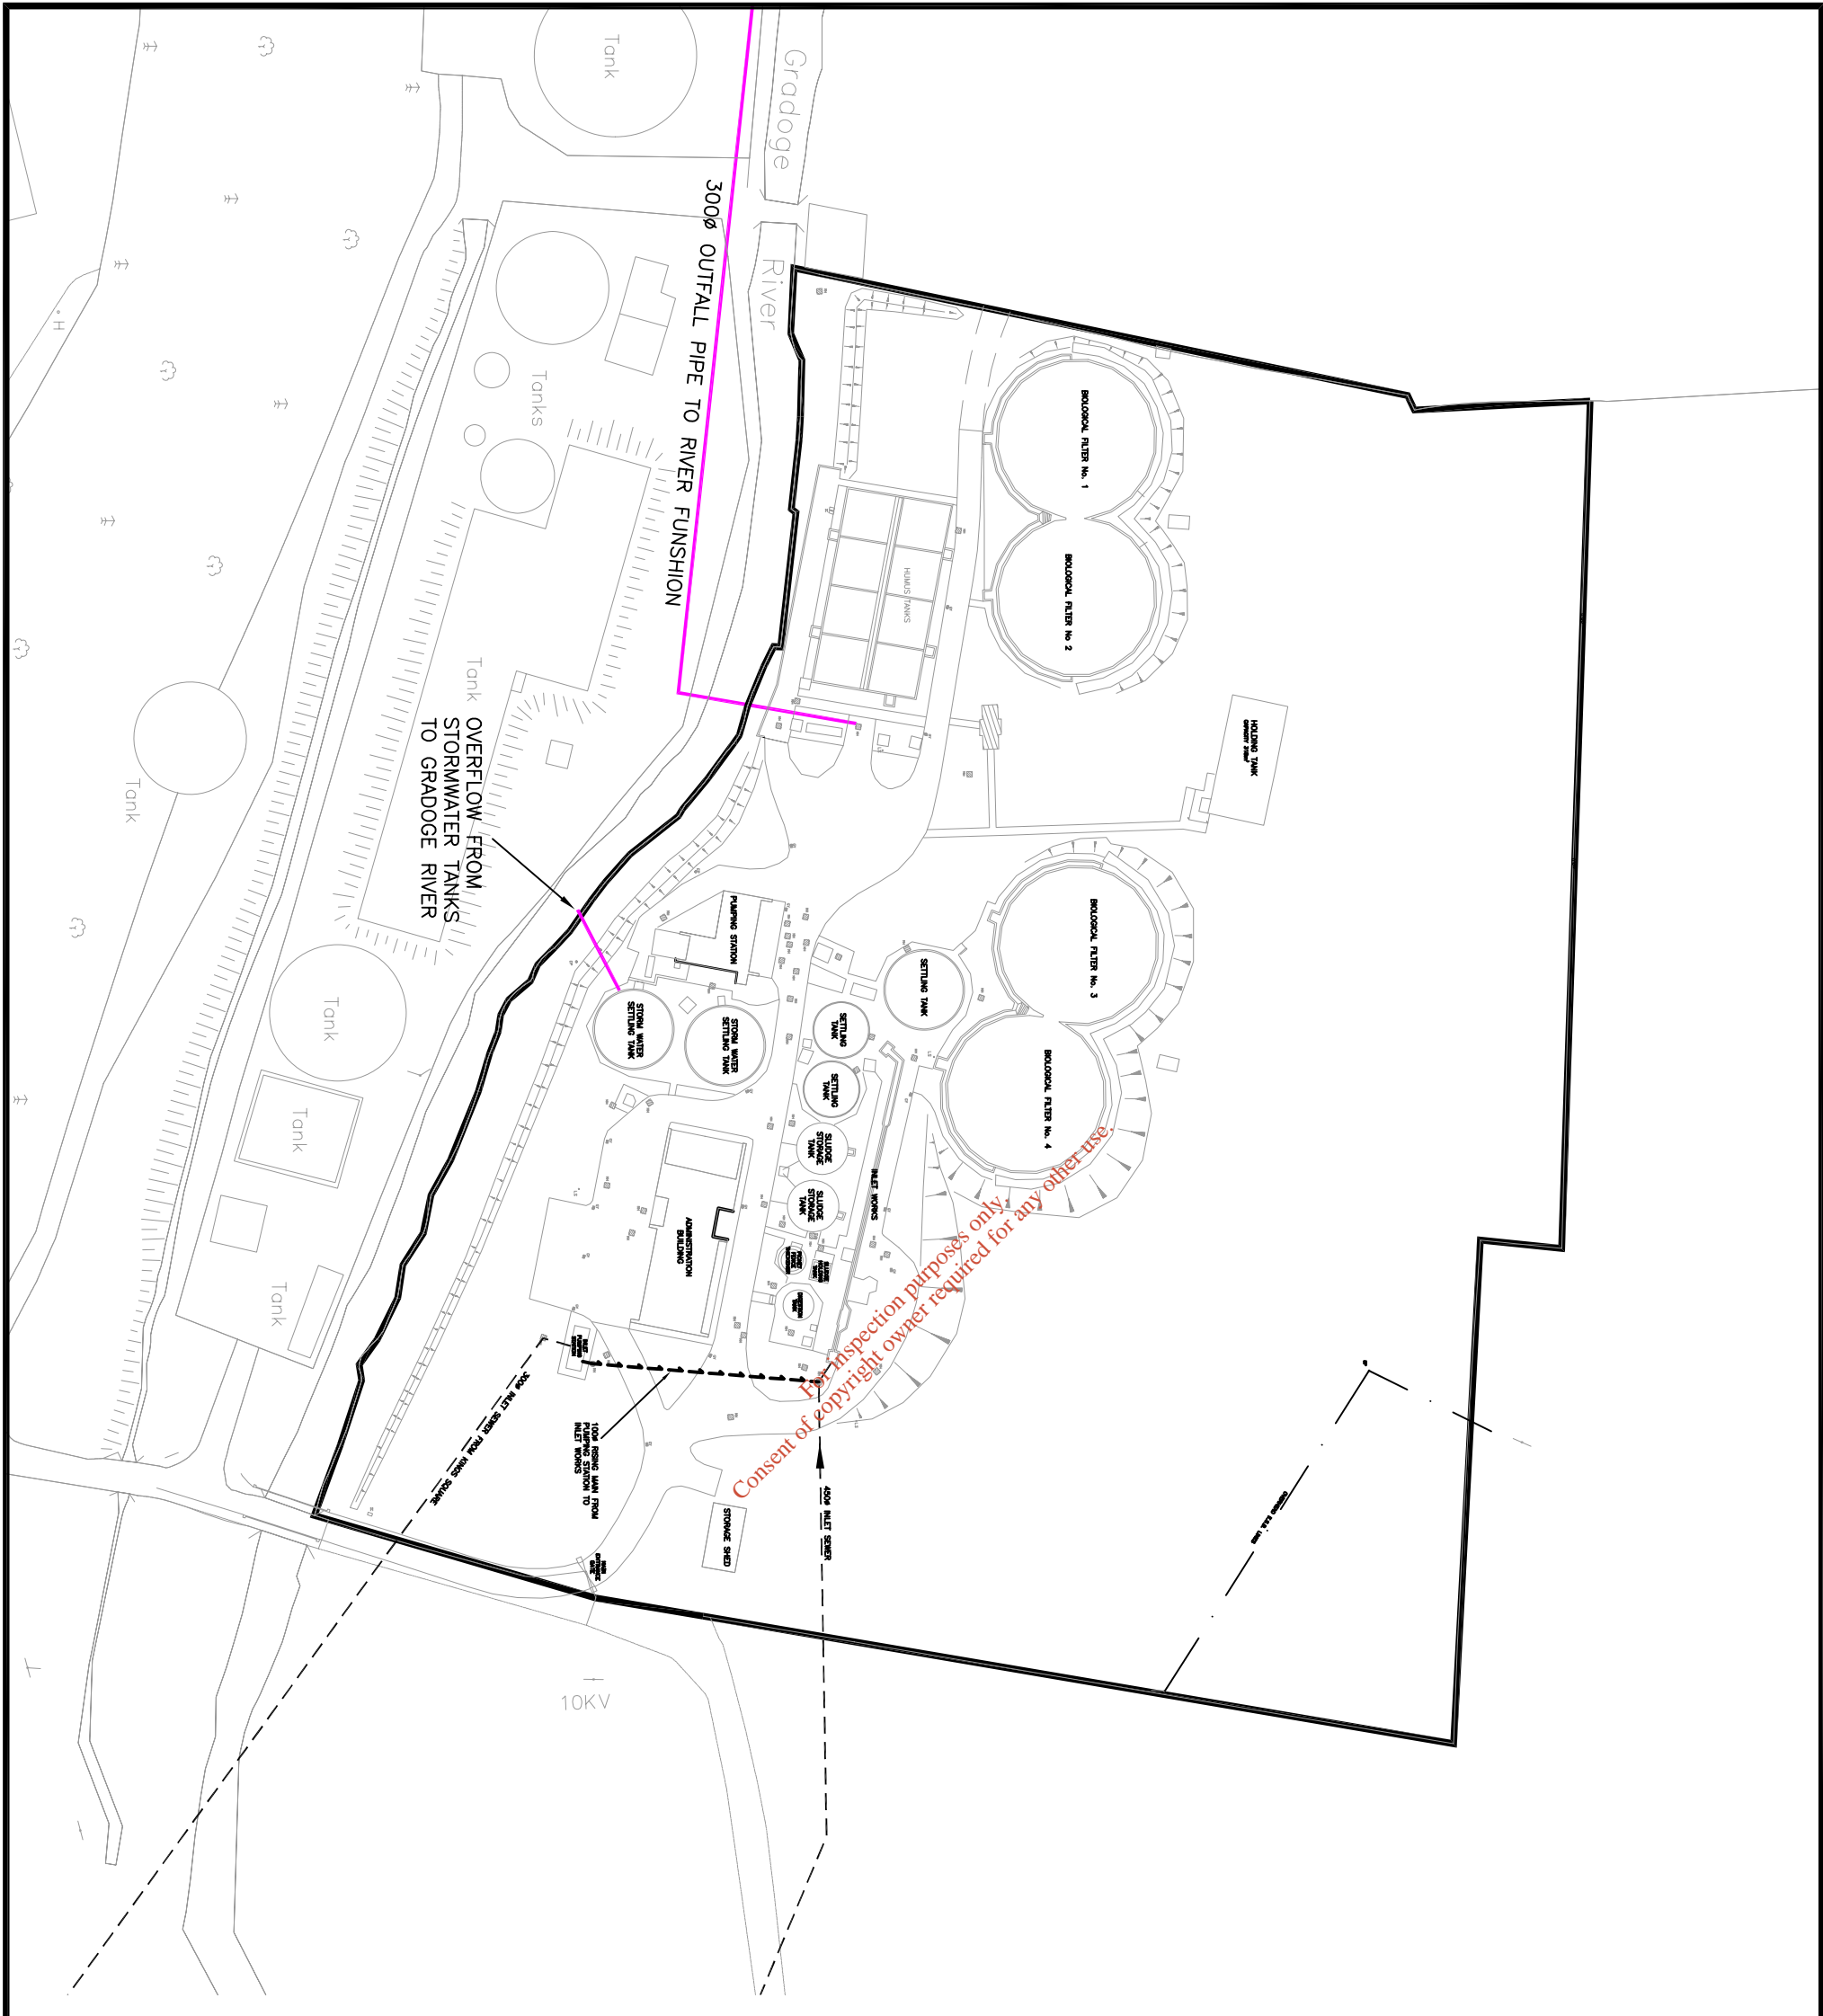

MAP REPRODUCED BY PERMISSION OF
ORDNANCE SURVEY IRELAND
(CORK CCMA 9802)



A	ISSUED FOR WASTEWATER LICENSE	SEPT'08
AMENDMENT DETAILS		
		DATE

T.J.O'CONNOR & ASSOCIATES
CONSULTING ENGINEERS
CORRIG HOUSE, CORRIG ROAD, SANDYFORD, DUBLIN 18.
Tel: 295 2321 Fax: 295 4541

PROJECT:
MITCHELSTOWN EPA DISCHARGE LICENSE APPLICATION

CLIENT:
CORK COUNTY COUNCIL

DRAWING TITLE:			
ATTACHMENT A.1 – GENERAL SITE LAYOUT			
SCALE:	NTS	JOB NO.:	DRAWING NO.:
DATE: AUG'08	DRAWN BY: JH	2844	MITCHELSTOWN_A1_02_A

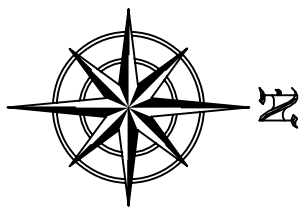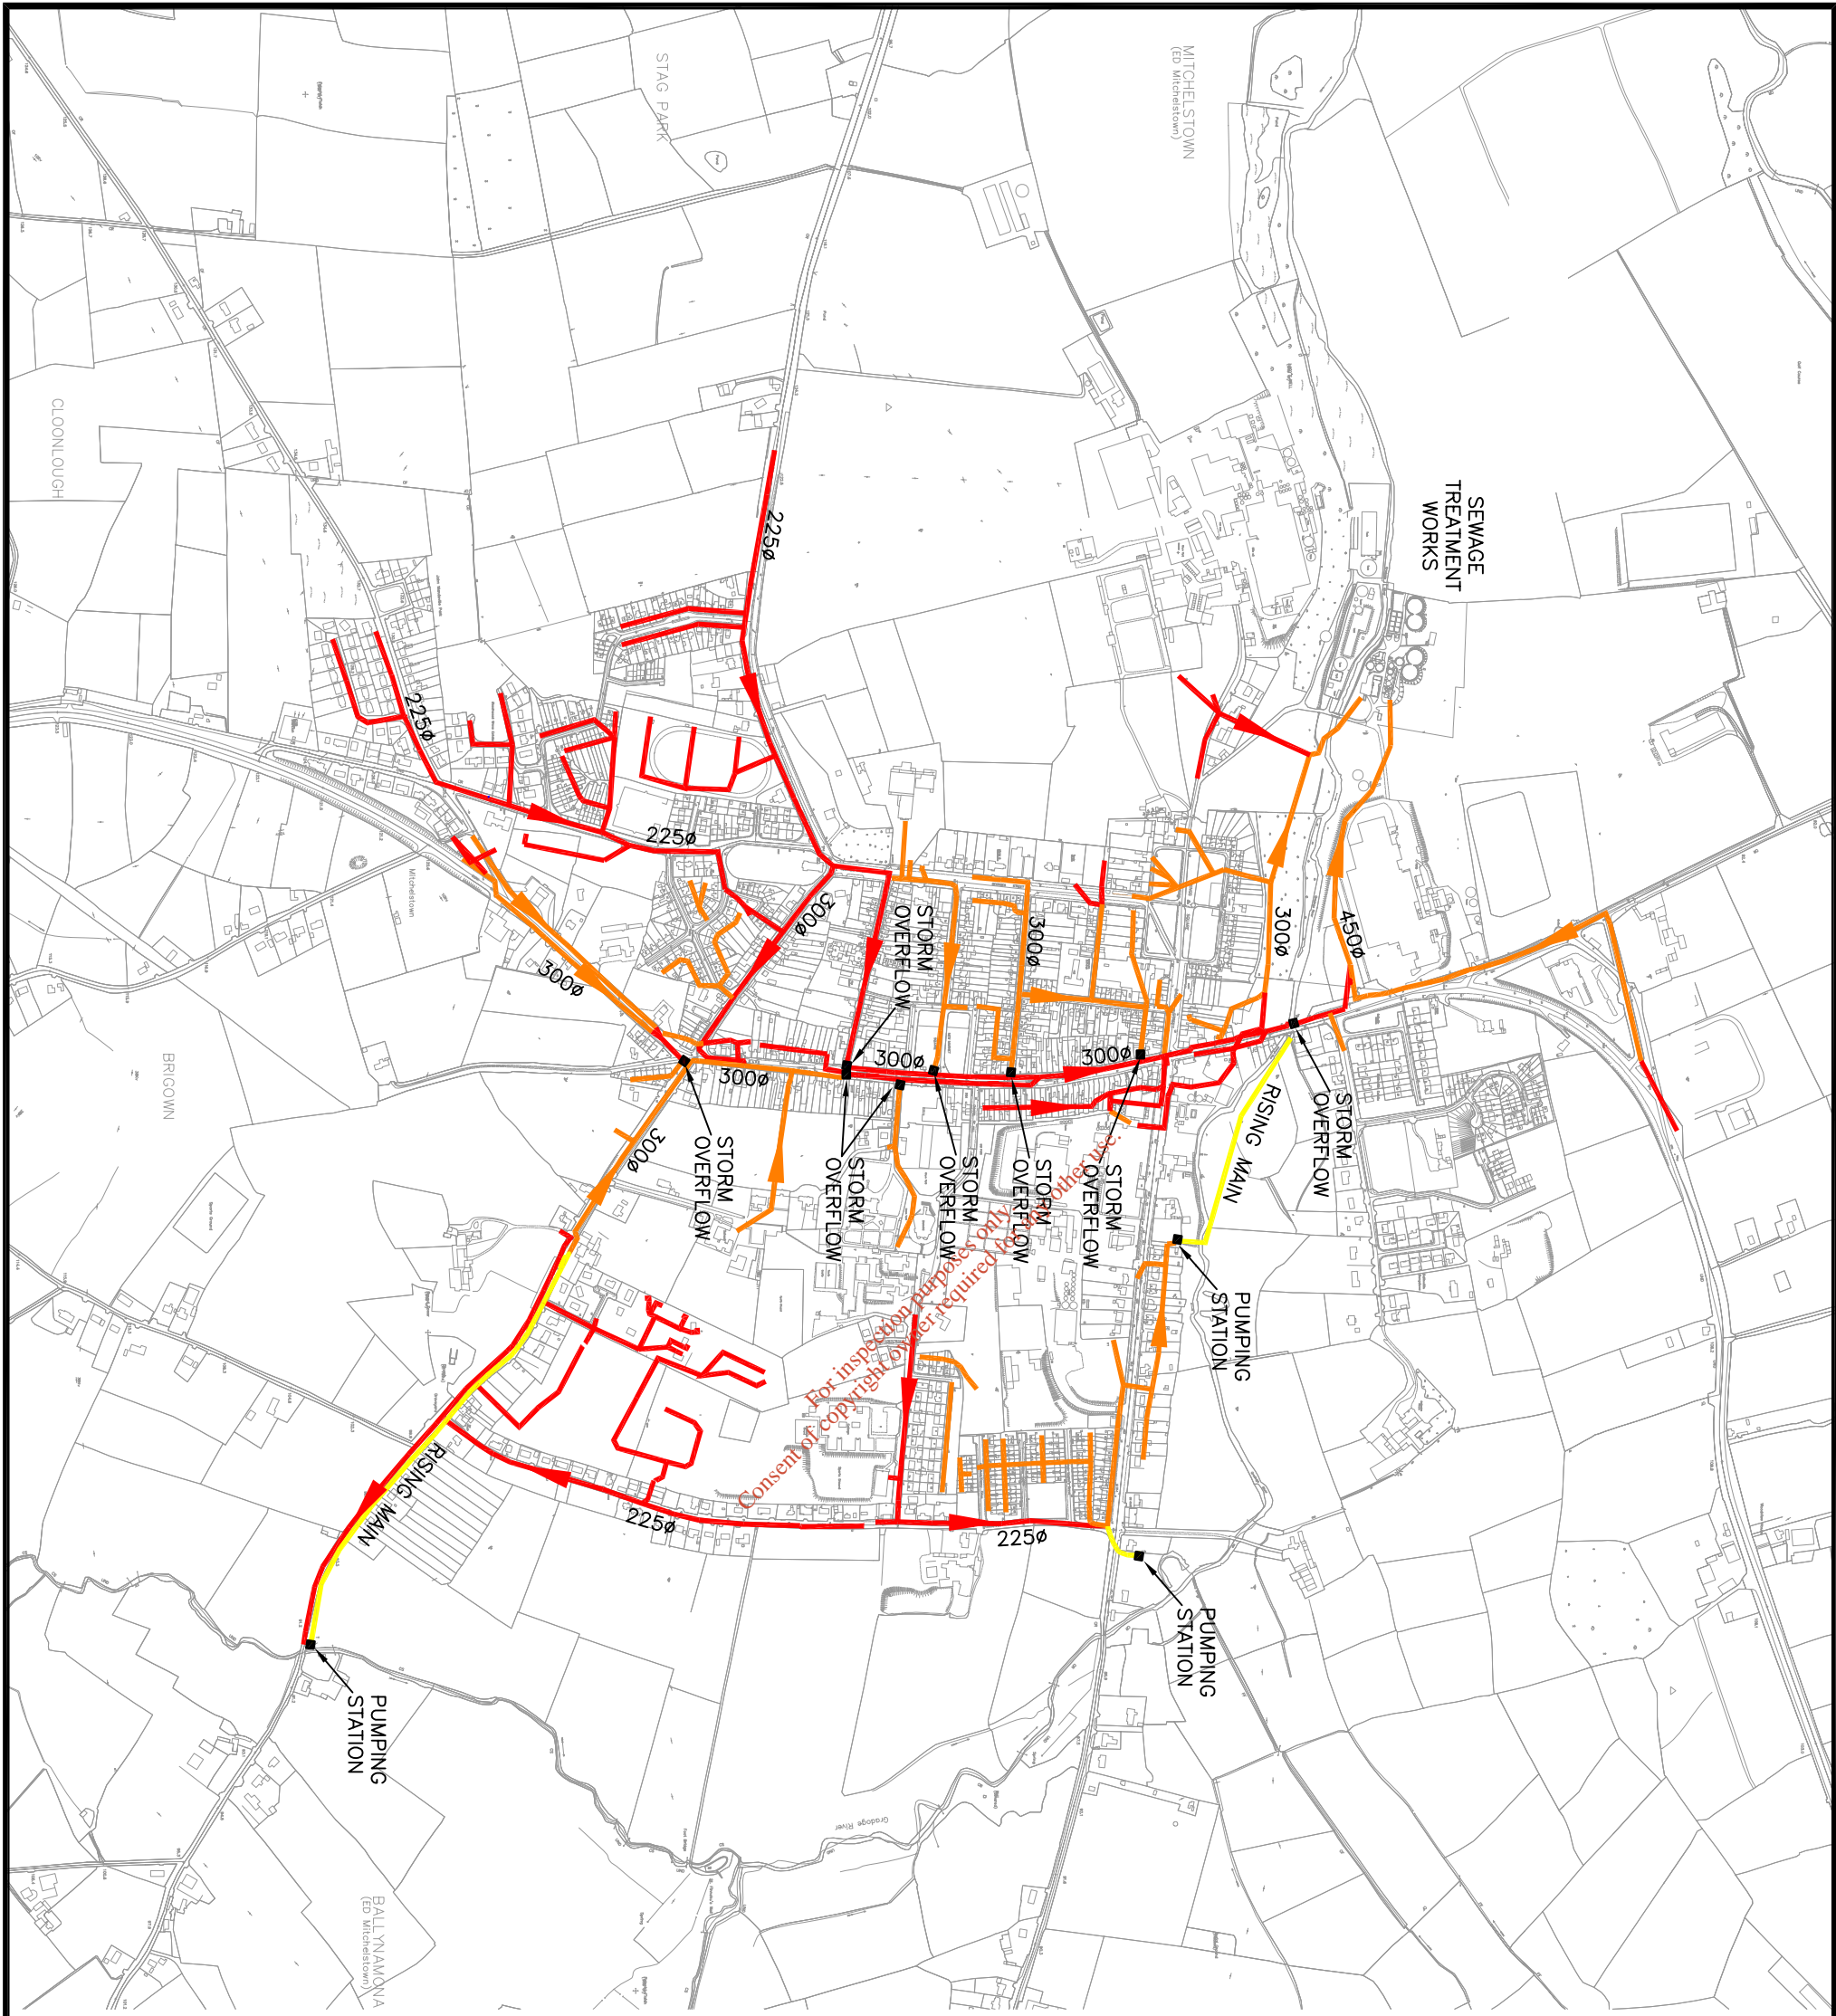

- LEGEND:
- FOUL SEWER —
 - COMBINED SEWER —
 - RISING MAIN —

MAP REPRODUCED BY PERMISSION OF
 ORDNANCE SURVEY IRELAND
 (CORK CCMA 9802)



AMENDMENT	DETAILS	DATE
A	ISSUED FOR WASTEWATER LICENSE	SEPT'08

T.J.O'CONNOR & ASSOCIATES
 CONSULTING ENGINEERS
 CORRIG HOUSE, CORRIG ROAD, SANDYFORD, DUBLIN 18.
 Tel: 295 2321 Fax: 295 4541

PROJECT:
 MITCHELSTOWN EPA DISCHARGE LICENSE APPLICATION

CLIENT:
 CORK COUNTY COUNCIL

DRAWING TITLE: ATTACHMENT A.1 - LAYOUT OF EXISTING FOUL/COMBINED SEWERS		JOB NO:	DRAWING NO:
SCALE:	NTS	2844	MITCHELSTOWN_A1_03_A
DATE:	AUG'08	DRAWN BY:	JH

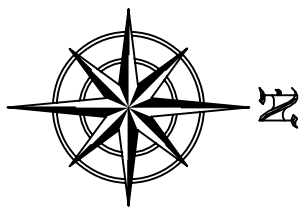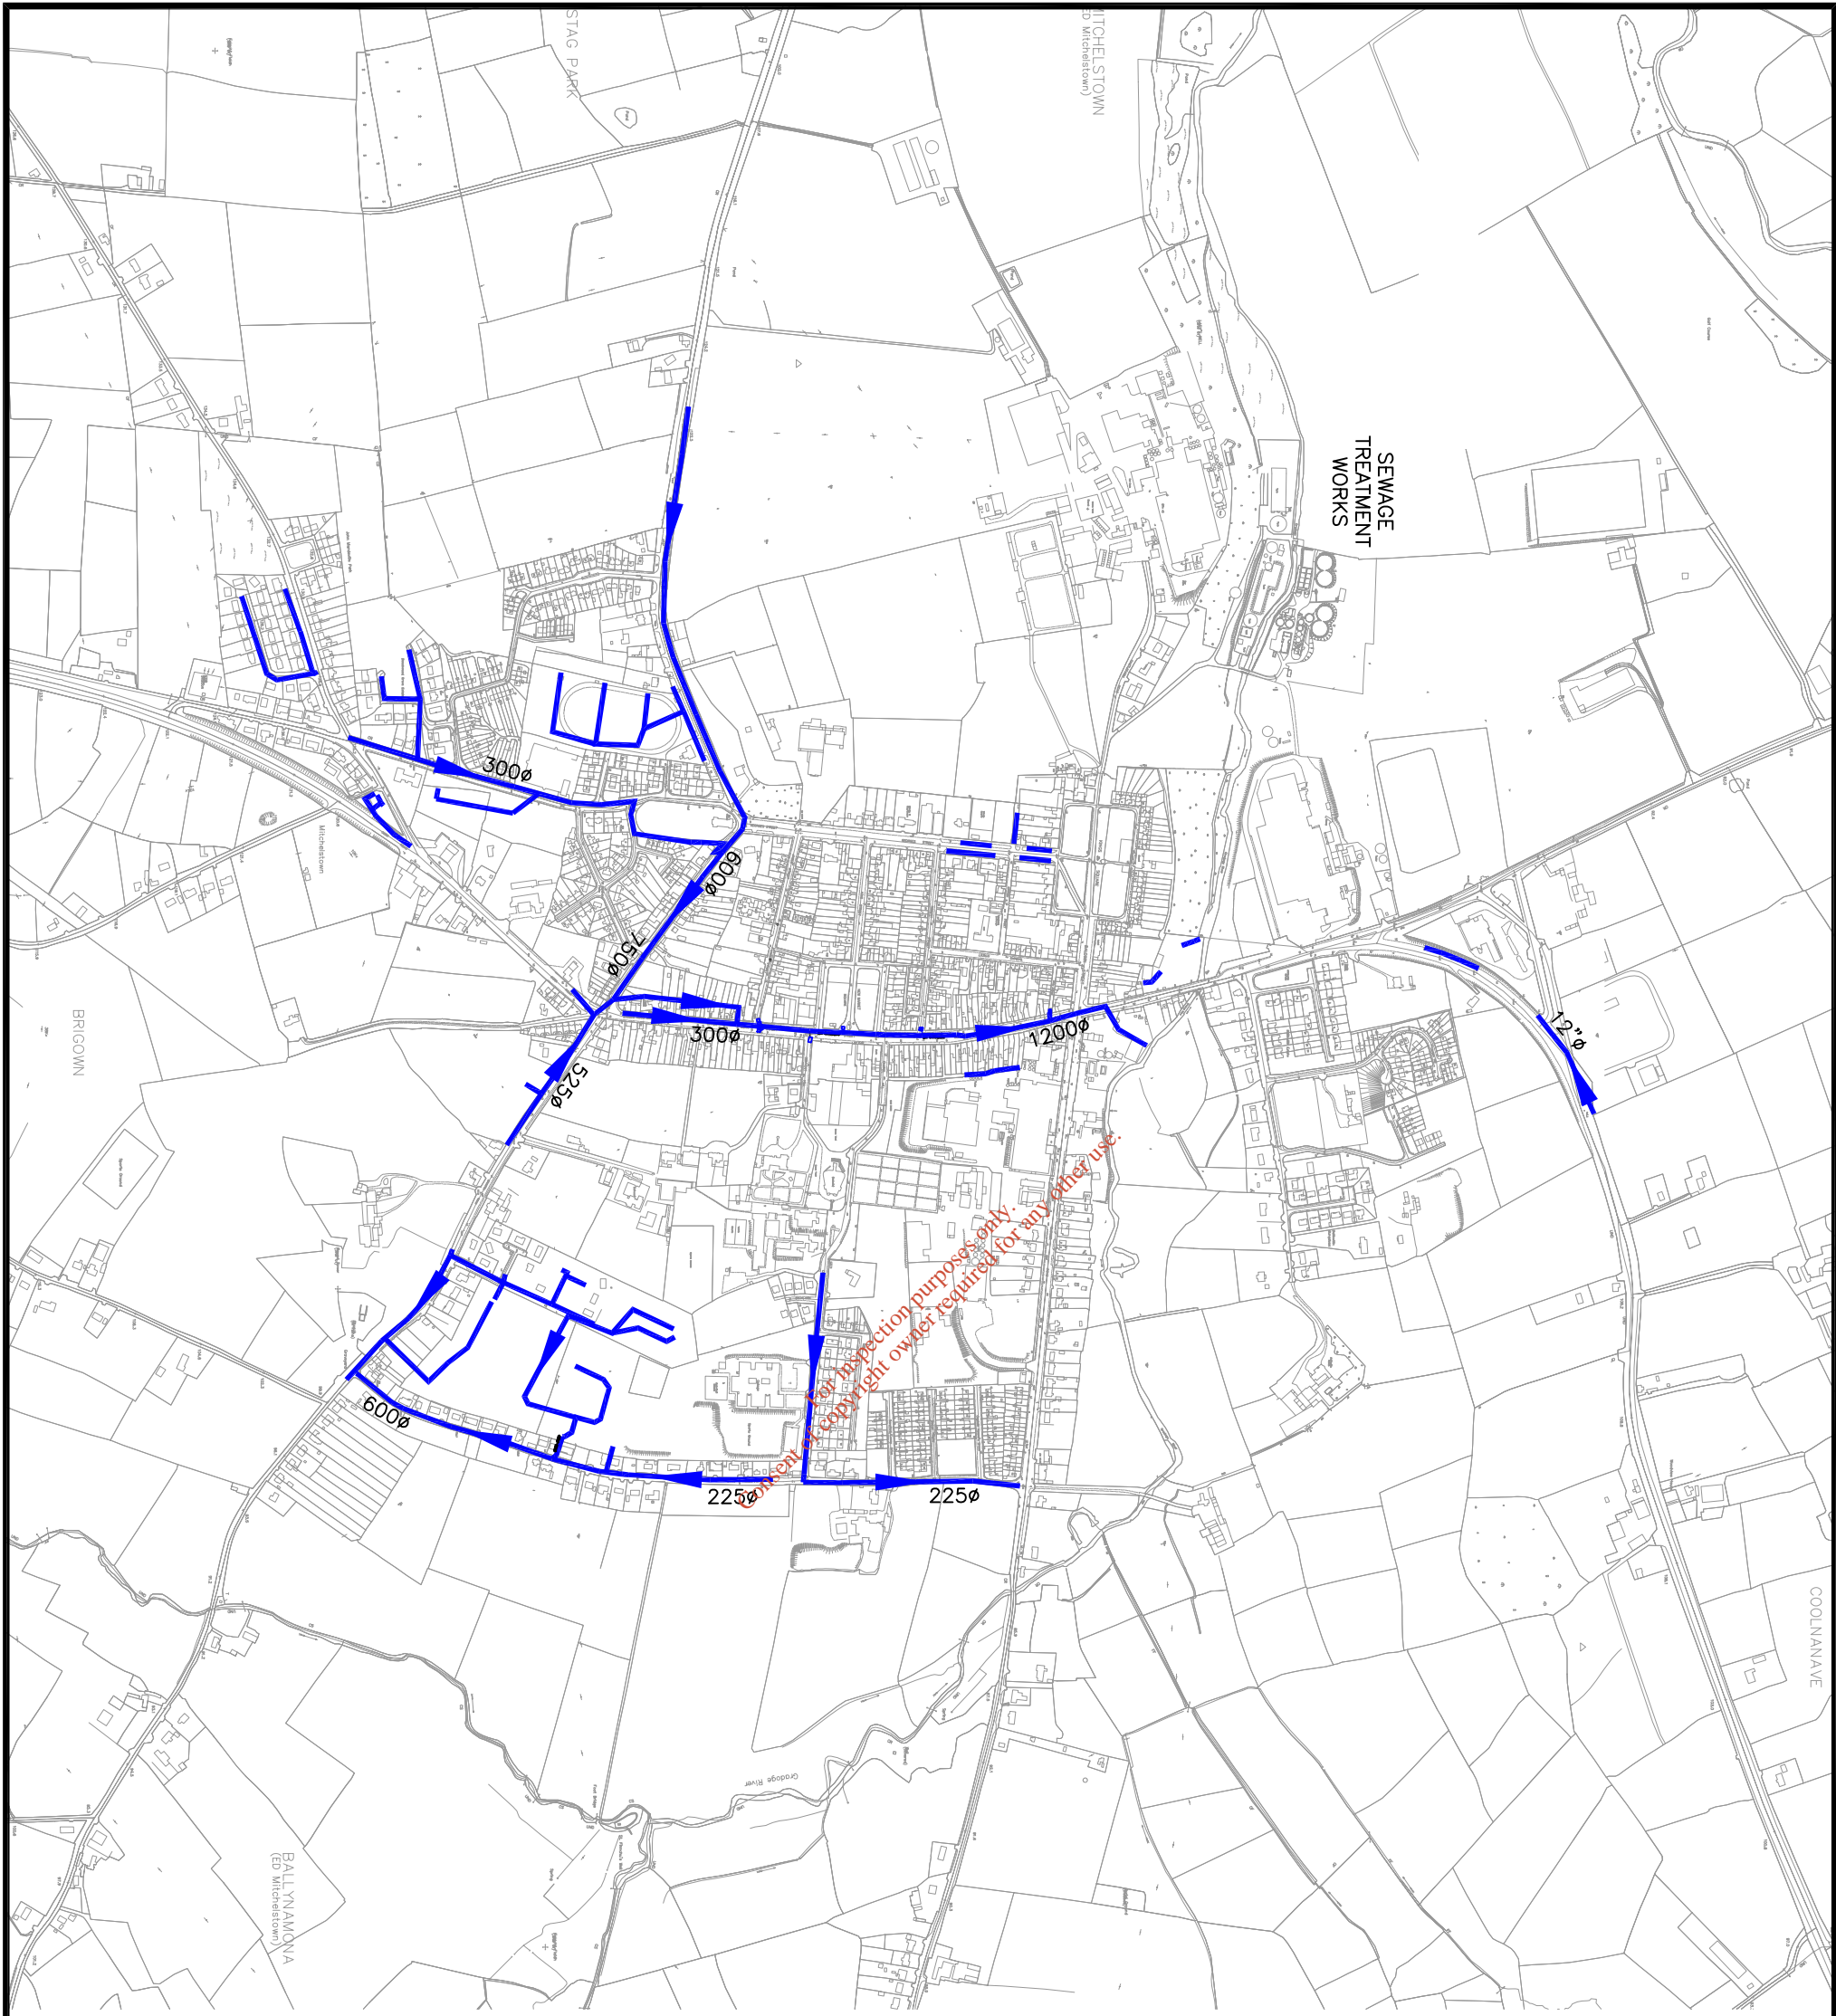

LEGEND:
STORM SEWER



MAP REPRODUCED BY PERMISSION OF
ORDNANCE SURVEY (IRELAND)
(CORK CCMA 9802)

AMENDMENT	DETAILS	DATE
A	ISSUED FOR WASTEWATER LICENSE	SEPT'08

T.J.O'CONNOR & ASSOCIATES
CONSULTING ENGINEERS
CORRIG HOUSE, CORRIG ROAD, SANDYFORD, DUBLIN 18.
Tel: 295 2321 Fax: 295 4541

PROJECT:
MITCHELSTOWN EPA DISCHARGE LICENSE APPLICATION



CLIENT:
CORK COUNTY COUNCIL

DRAWING TITLE: ATTACHMENT A.1 - LAYOUT OF EXISTING STORM SEWERS		JOB NO: 2844		DRAWING NO: MITCHELSTOWN_A1_04^A	
SCALE: NTS	DRAWN BY: JH				
DATE: AUG'08					

Attachment B.1

Drawing Number MITCHELSTOWN_B1_05

*For inspection purposes only.
Consent of copyright owner required for any other use.*

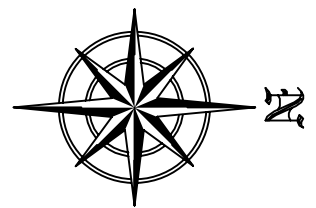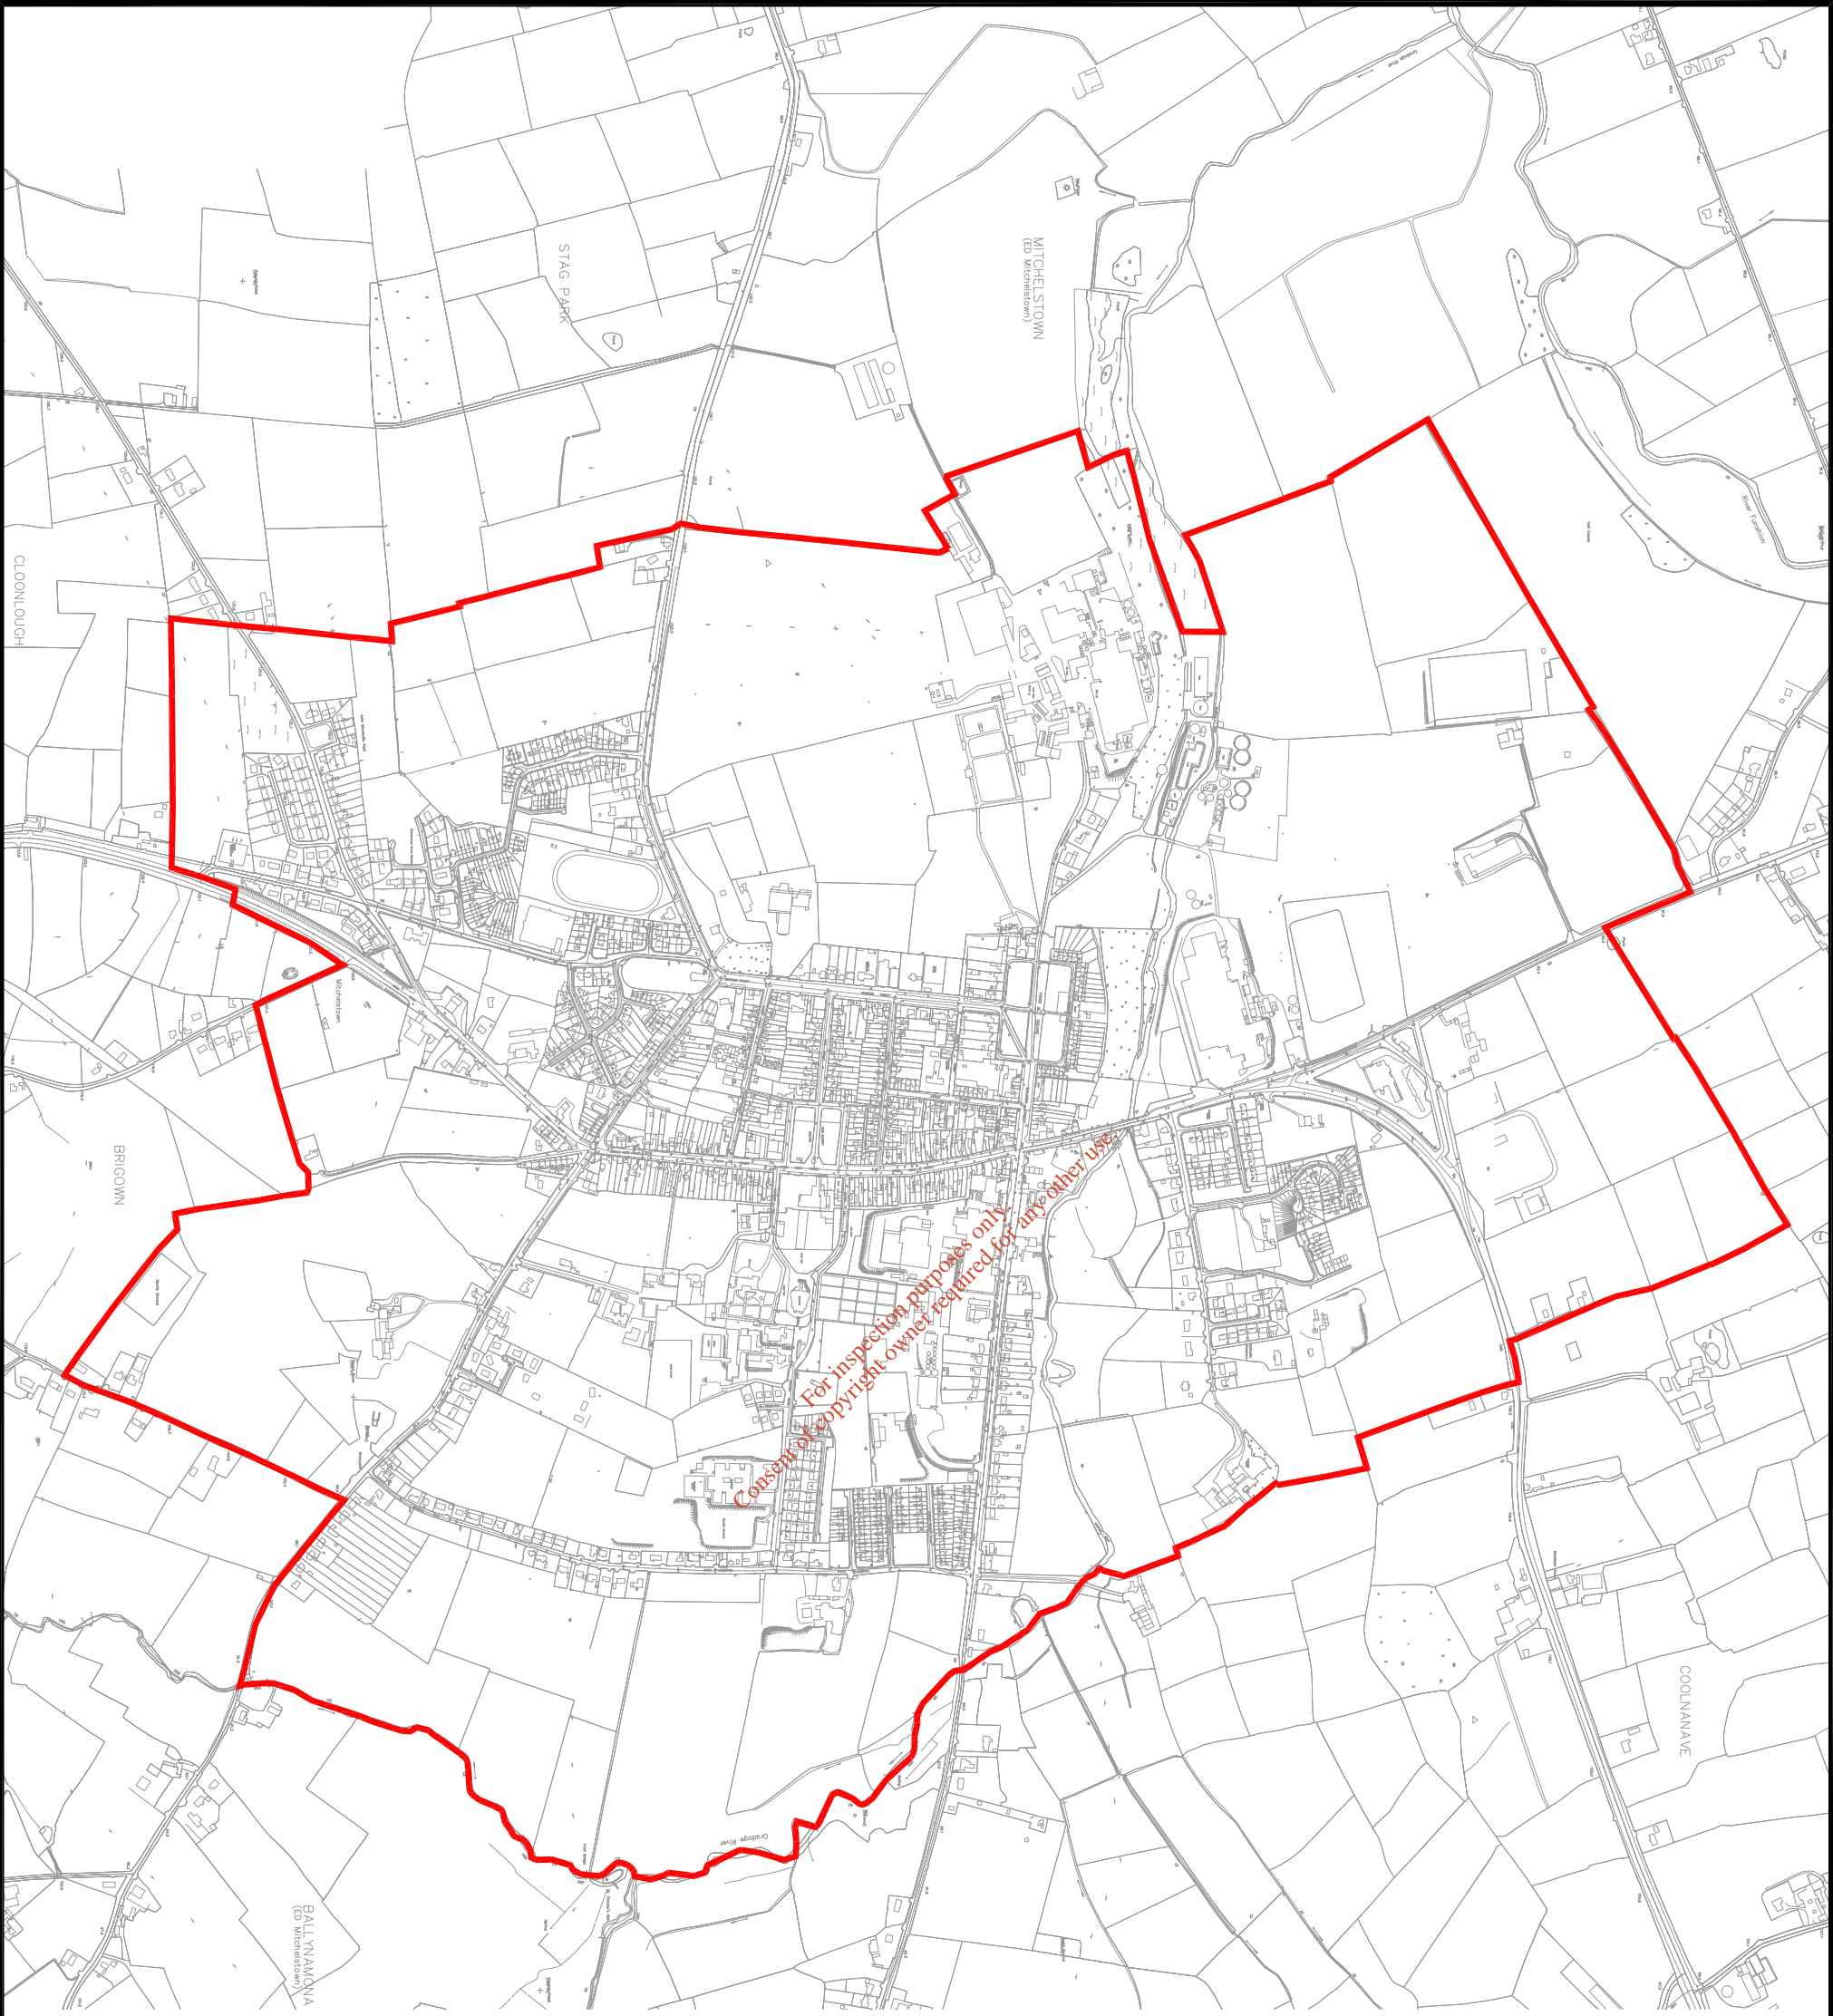

LEGEND

AGGLOMERATION AREA 

MAP REPRODUCED BY PERMISSION OF
 ORDNANCE SURVEY IRELAND
 (CORK CCMA 9802)

AMENDMENT	DETAILS	DATE
A	ISSUED FOR WASTEWATER LICENSE	SEPT'08

T.J.O'CONNOR & ASSOCIATES
 CONSULTING ENGINEERS
 CORRIG HOUSE, CORRIG ROAD, SANDYFORD, DUBLIN 18.
 Tel: 295 2321 Fax: 295 4541

PROJECT:
 MITCHELSTOWN EPA DISCHARGE LICENSE APPLICATION



CLIENT:
 CORK COUNTY COUNCIL

DRAWING TITLE: ATTACHMENT B.1 - AGGLOMERATION AREA	JOB NO.: 2844	DRAWING NO.: MITCHELSTOWN_B1_08.A
SCALE: NTS	DRAWN BY: JH	
DATE: AUG'08		

Attachment B.2

Drawing Number MITCHELSTOWN_B2_06

*For inspection purposes only.
Consent of copyright owner required for any other use.*

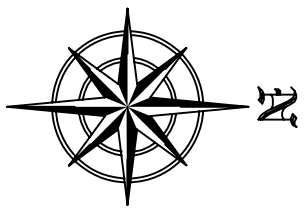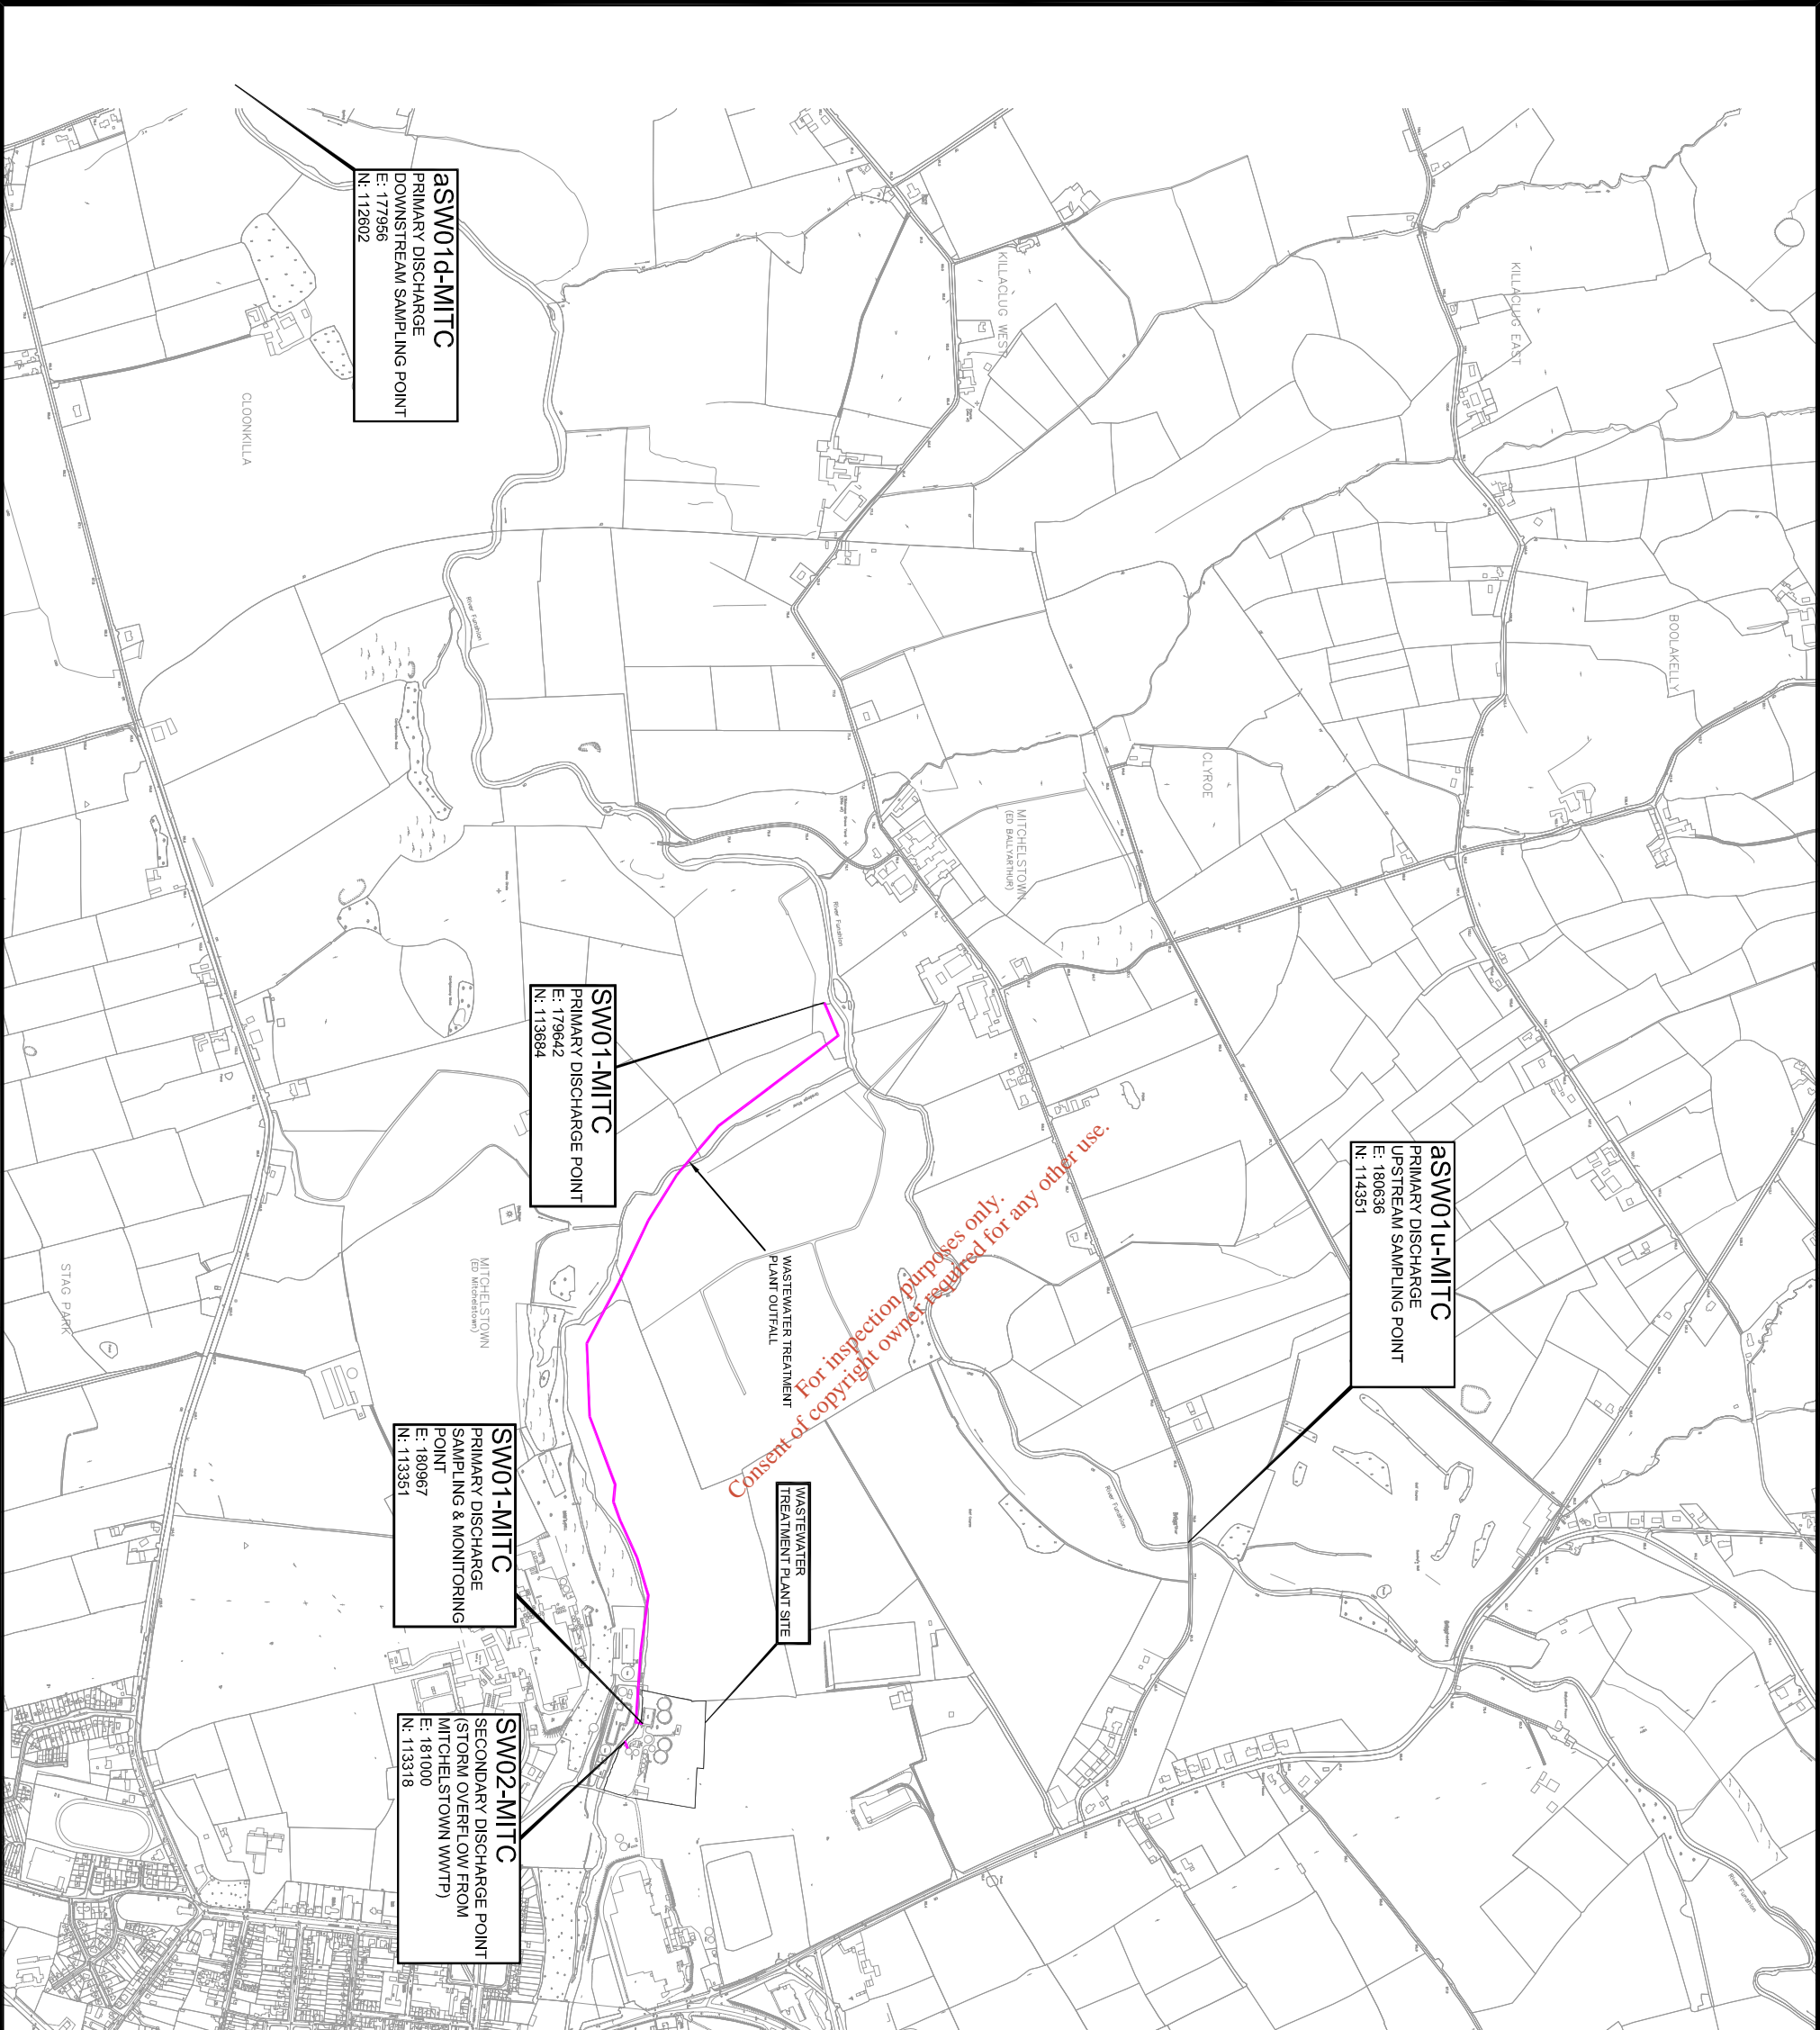

MAP REPRODUCED BY PERMISSION OF
ORDNANCE SURVEY IRELAND
(CORK CCMA 9802)

A	ISSUED FOR WASTEWATER LICENSE	SEPT'08
	AMENDMENT DETAILS	DATE

NO PART OF THIS DOCUMENT MAY BE REPRODUCED OR TRANSMITTED IN ANY FORM OR STORED IN ANY RETRIEVAL SYSTEM OF ANY NATURE WITHOUT THE WRITTEN PERMISSION OF THE CONSULTING ENGINEERS AS COPYRIGHT HOLDER EXCEPT AS AGREED FOR USE ON THE PROJECT FOR WHICH THE DOCUMENT WAS ORIGINALLY ISSUED.

T.J.O'CONNOR & ASSOCIATES
CONSULTING ENGINEERS
CORRIG HOUSE, CORRIG ROAD, SANDYFORD, DUBLIN 18.
Tel: 295 2321 Fax: 295 4541

PROJECT:
MITCHELSTOWN EPA DISCHARGE LICENSE APPLICATION

CLIENT:
CORK COUNTY COUNCIL



DRAWING TITLE:		ATTACHMENT B.2 - LOCATION OF MITCHELSTOWN WWTP	
SCALE:	NTS	JOB NO.:	
DATE:	AUG'08	DRAWN BY:	JH
		DRAWING NO.:	2844
			MITCHELSTOWN_B2_08

Attachment B.3

Location of Primary Discharge Point

Drawing Number MITCHELSTOWN_B3_07

*For inspection purposes only.
Consent of copyright owner required for any other use.*

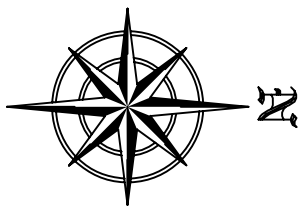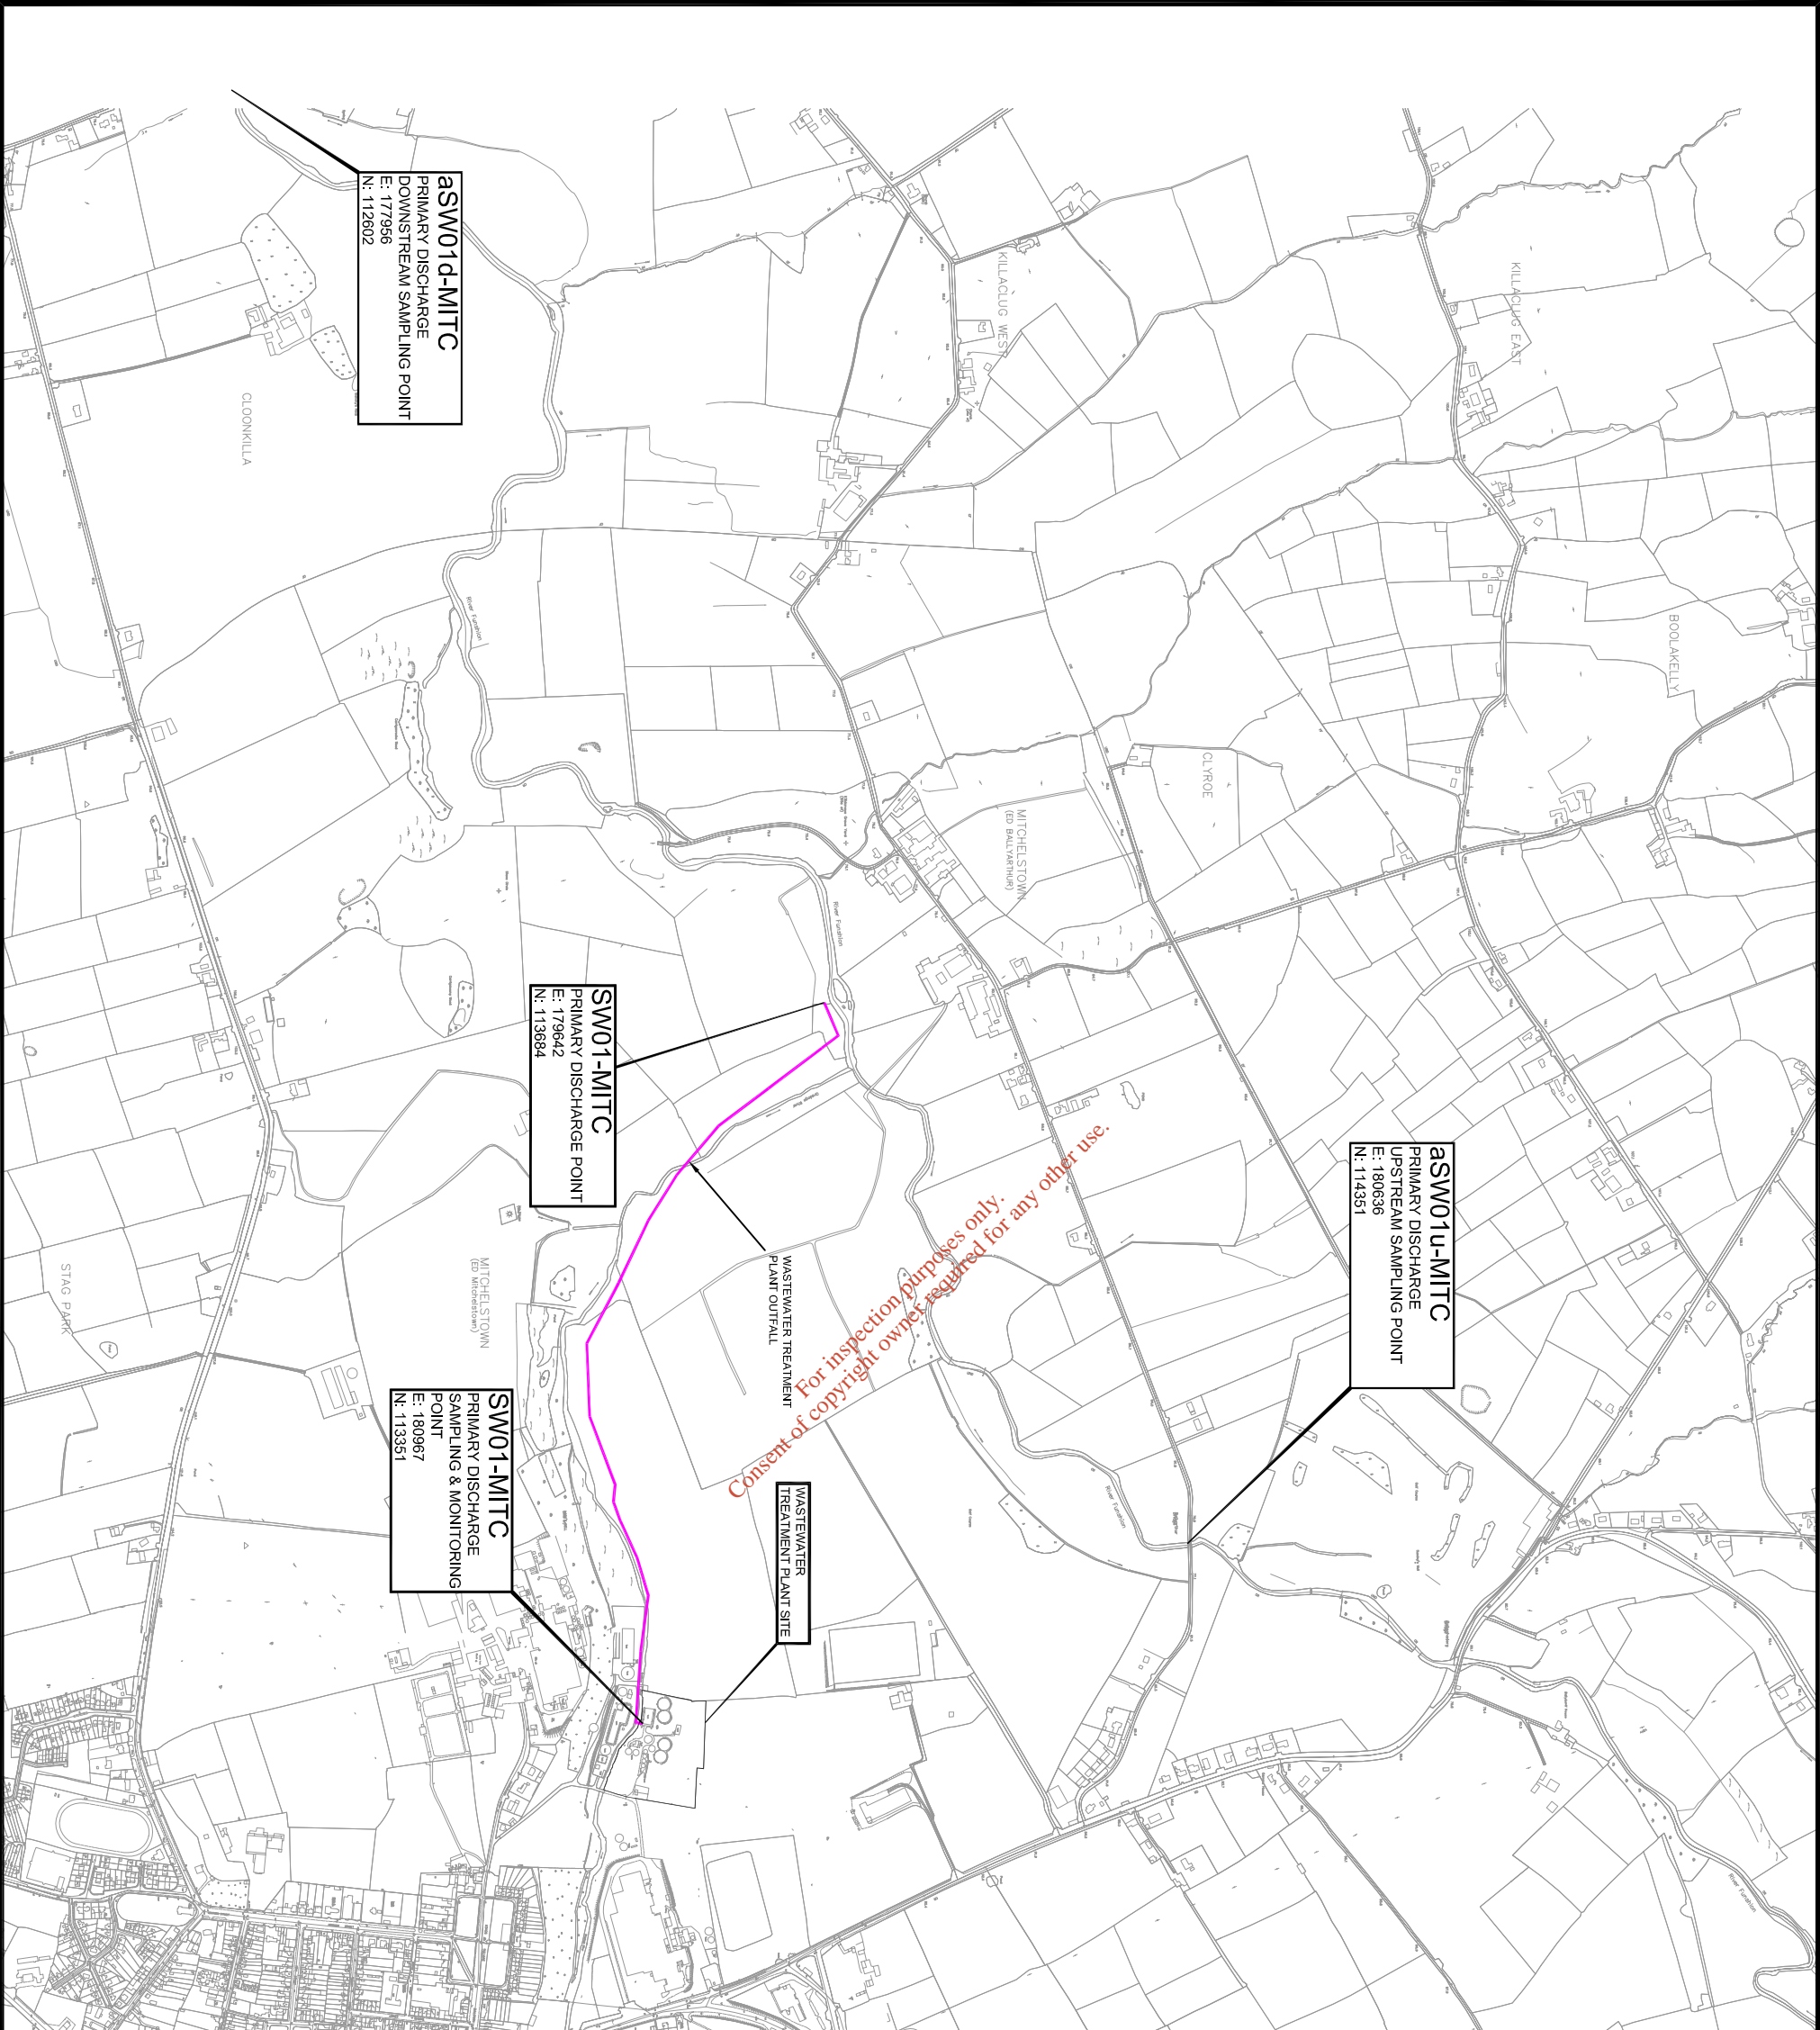

MAP REPRODUCED BY PERMISSION OF
ORDNANCE SURVEY IRELAND
(CORK CCMA 9802)

A	ISSUED FOR WASTEWATER LICENSE	SEPT'08
	AMENDMENT DETAILS	DATE

NO PART OF THIS DOCUMENT MAY BE REPRODUCED OR TRANSMITTED IN ANY FORM OR STORED IN ANY RETRIEVAL SYSTEM OF ANY NATURE WITHOUT THE WRITTEN PERMISSION OF THE CONSULTING ENGINEERS AS COPYRIGHT HOLDER EXCEPT AS AGREED FOR USE ON THE PROJECT FOR WHICH THE DOCUMENT WAS ORIGINALLY ISSUED.

T.J.O'CONNOR & ASSOCIATES
CONSULTING ENGINEERS
CORRIG HOUSE, CORRIG ROAD, SANDYFORD, DUBLIN 18.
Tel: 295 2321 Fax: 295 4541

PROJECT:
MITCHELSTOWN EPA DISCHARGE LICENSE APPLICATION

CLIENT:
CORK COUNTY COUNCIL

DRAWING TITLE:		ATTACHMENT B.3 - LOCATION OF PRIMARY DISCHARGE POINT	
SCALE:	NTS	JOB NO.:	2844
DATE:	AUG'08	DRAWN BY:	JH
		DRAWING NO.:	MITCHELSTOWN_B3_07A

Attachment B.4

Location of Secondary Discharge Point(s)

Drawing Number MITCHELSTOWN_B4_08

Drawing Number MITCHELSTOWN_B4_09

Drawing Number MITCHELSTOWN_B4_10

Drawing Number MITCHELSTOWN_B4_11


*For inspection purposes only.
Consent of copyright owner required for any other use.*



SW02-MITC
 SECONDARY DISCHARGE POINT
 (STORM OVERFLOW FROM
 MITCHELSTOWN WWTW)
 E: 181000
 N: 113318

SW03-MITC
 SECONDARY DISCHARGE POINT
 (STORM OVERFLOW FROM
 CLONMEL ROAD PUMPING STATION)
 E: 181857
 N: 113075

SW04-MITC
 SECONDARY DISCHARGE POINT
 (STORM OVERFLOW FROM
 BALLYNAMONA PUMPING STATION)
 E: 182454
 N: 111778

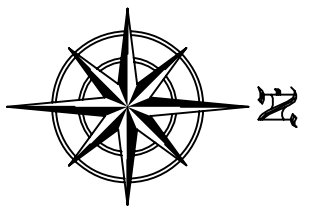


MAP REPRODUCED BY PERMISSION OF
 ORDNANCE SURVEY IRELAND
 (CORK CCMA 9802)

AMENDMENT DETAILS	DATE
A ISSUED FOR WASTEWATER LICENSE	SEPT'08

T.J.O'CONNOR & ASSOCIATES
 CONSULTING ENGINEERS
 CORRIG HOUSE, CORRIG ROAD, SANDYFORD, DUBLIN 18.
 Tel: 295 2321 Fax: 295 4541


PROJECT: MITCHELSTOWN EPA DISCHARGE LICENSE APPLICATION
 CLIENT: CORK COUNTY COUNCIL

DRAWING TITLE: ATTACHMENT B.4 - LOCATION OF SECONDARY DISCHARGE POINTS
 SCALE: NTS JOB NO: 2844 DRAWING NO:
 DATE: AUG'08 DRAWN BY: JH MITCHELSTOWN_B4_08

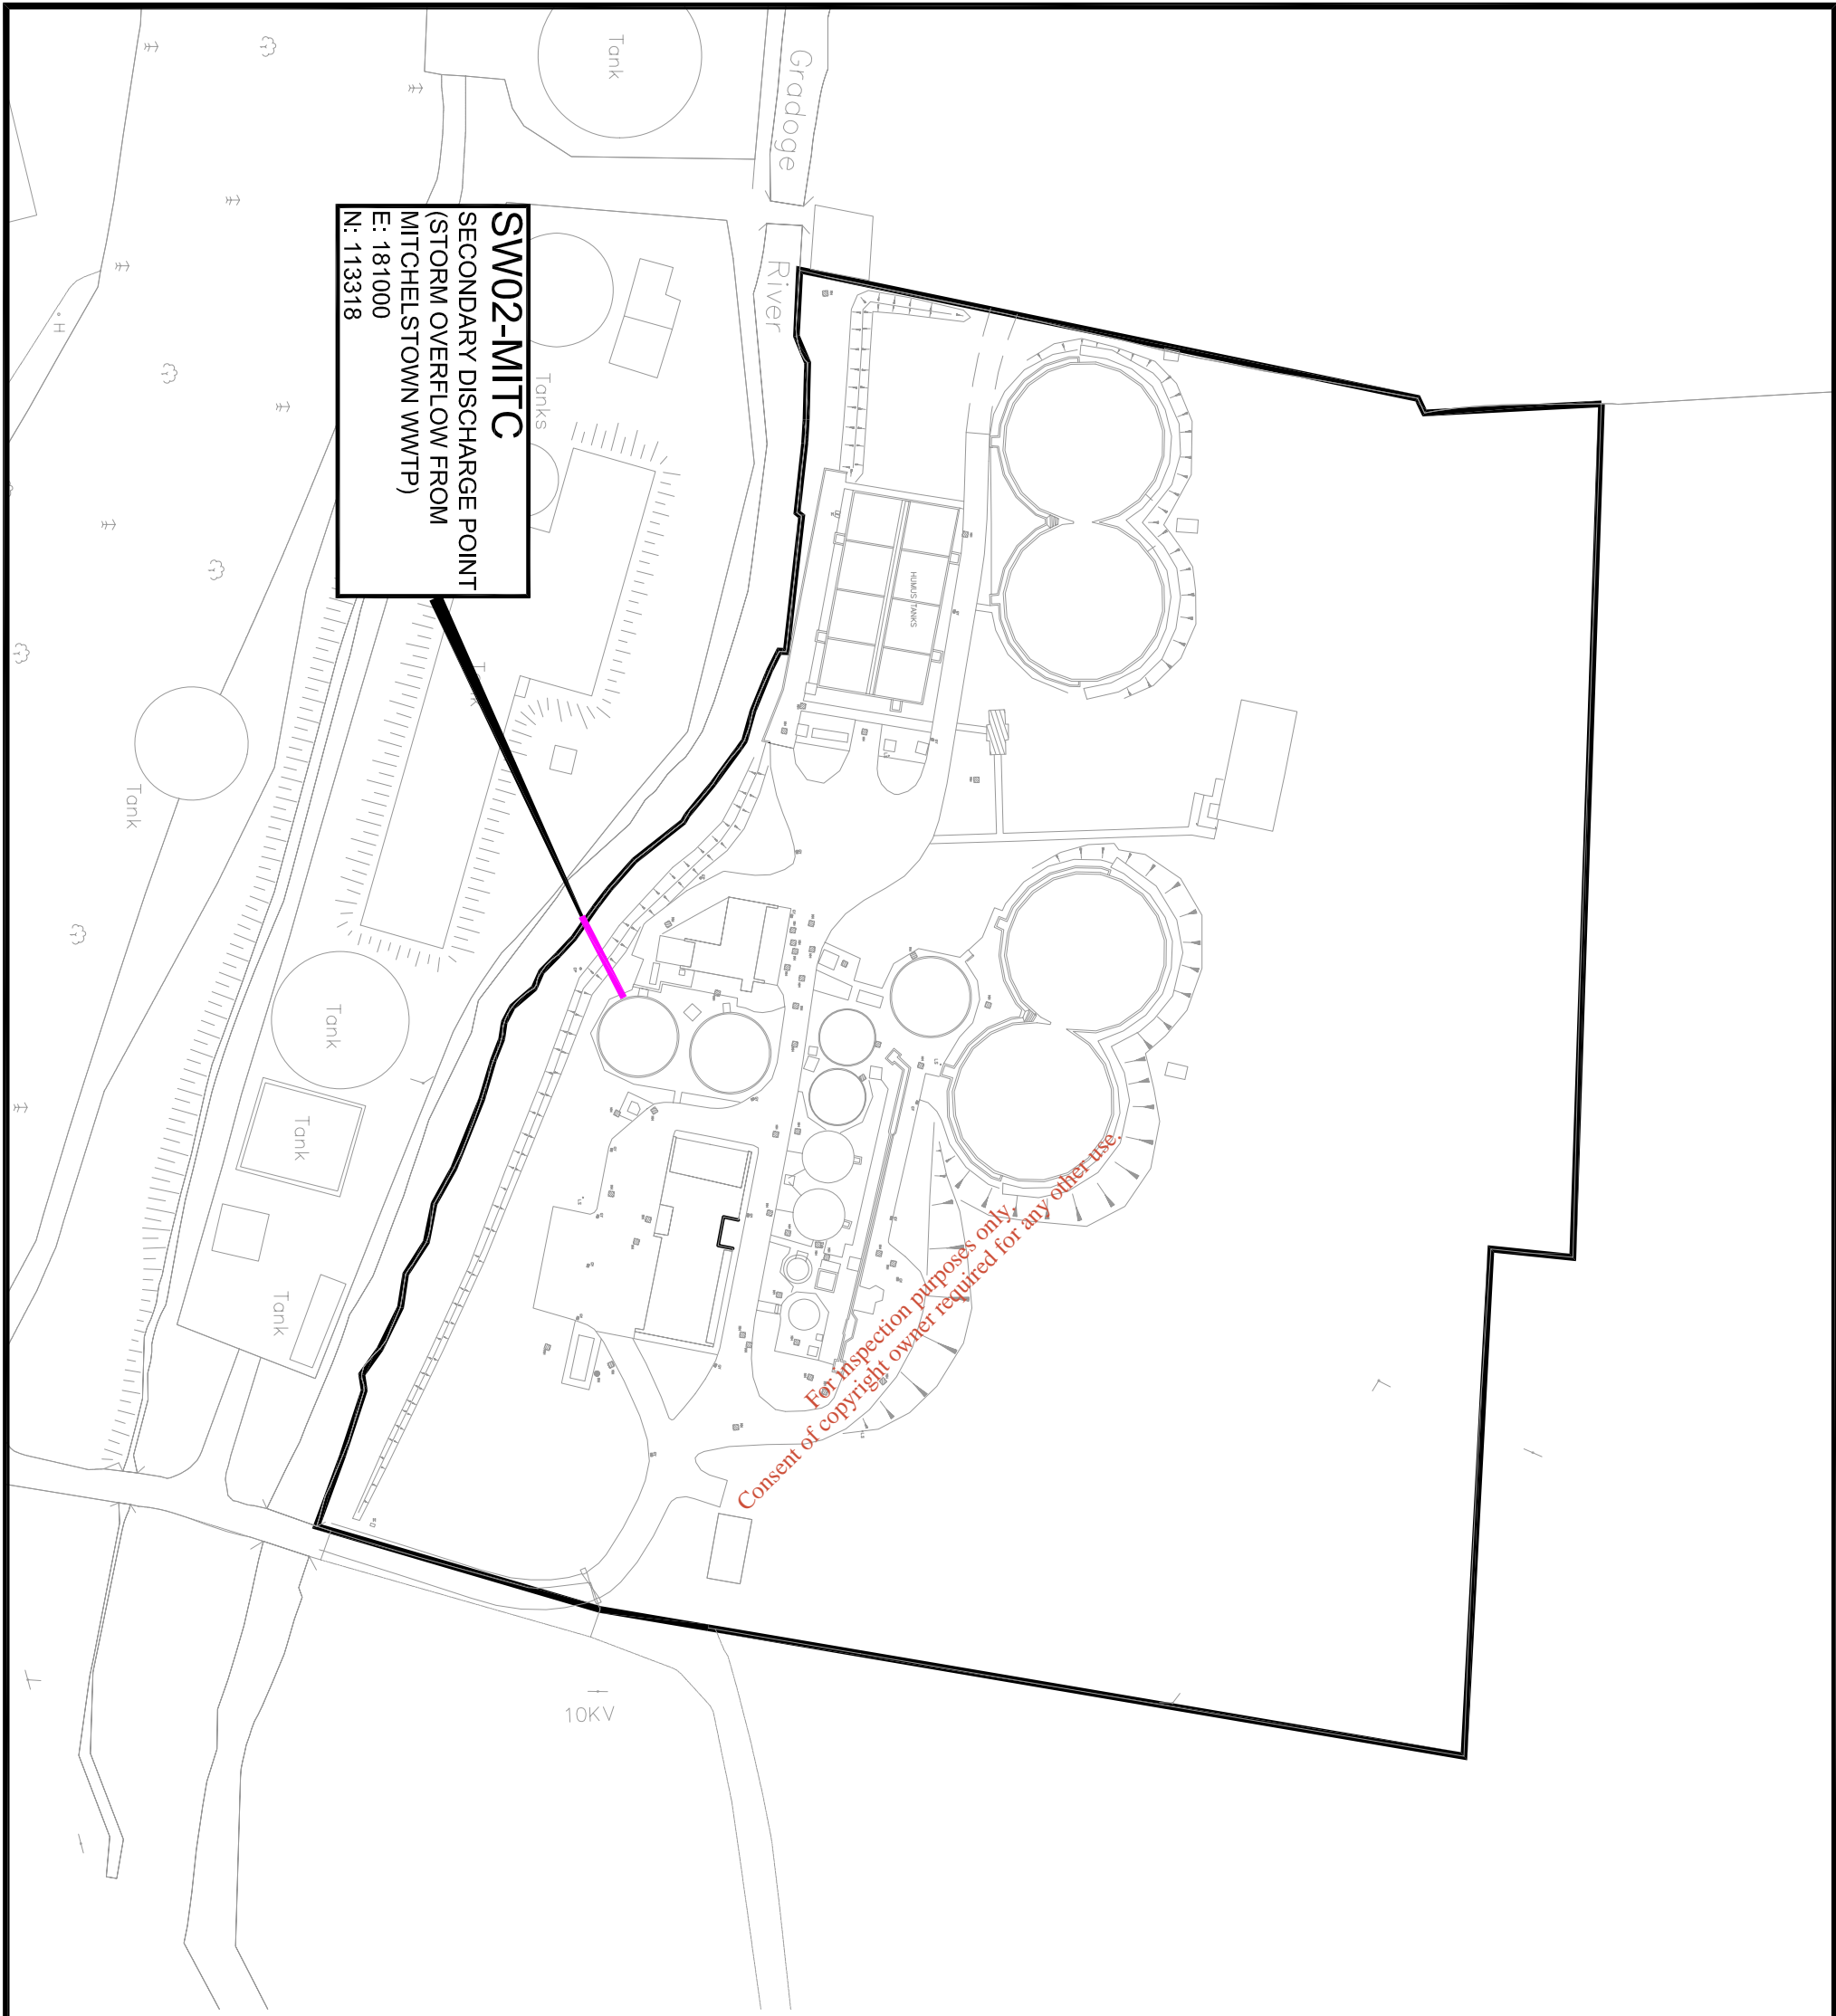

SW02-MITC
SECONDARY DISCHARGE POINT
(STORM OVERFLOW FROM
MITCHELSTOWN WWTP)
 E: 181000
 N: 113318

*For inspection purposes only.
 Consent of copyright owner required for any other use.*

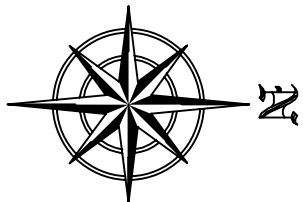

MAP REPRODUCED BY PERMISSION OF
 ORDNANCE SURVEY (IRELAND)
 (CORK CCMA 9802)

AMENDMENT	DETAILS	DATE
A	ISSUED FOR WASTEWATER LICENSE	SEPT'08


T.J.O'CONNOR & ASSOCIATES

CONSULTING ENGINEERS
 CORRIG HOUSE, CORRIG ROAD, SANDYFORD, DUBLIN 18.
 Tel: 295 2321 Fax: 295 4541

PROJECT: MITCHELSTOWN EPA DISCHARGE LICENSE APPLICATION
 CLIENT: CORK COUNTY COUNCIL


DRAWING TITLE:	
ATTACHMENT B.4 - LOCATION OF SECONDARY DISCHARGE POINTS	
SCALE: NTS	JOB NO: 2844
DATE: AUG'08	DRAWN BY: JH
	DRAWING NO: MITCHELSTOWN_B4_08

SW03-MITC
 SECONDARY DISCHARGE POINT
 (STORM OVERFLOW FROM
 CLONMEL ROAD PUMPING STATION)
 E: 181857
 N: 113075

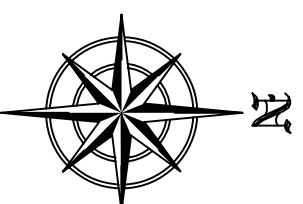

OUTFALL PIPE
*For inspection purposes only.
 Consent of copyright owner required for any other use.*

**CLONMEL ROAD
 PUMPING STATION**

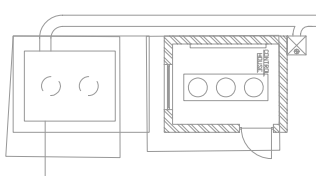

MAP REPRODUCED BY PERMISSION OF
 ORDNANCE SURVEY (IRELAND
 (CORK CCMA 9802)

AMENDMENT	DETAILS	DATE
A	ISSUED FOR WASTEWATER LICENSE	SEPT'08

T.J.O'CONNOR & ASSOCIATES
 CONSULTING ENGINEERS
 CORRIG HOUSE, CORRIG ROAD, SANDYFORD, DUBLIN 18.
 Tel: 295 2321 Fax: 295 4541

PROJECT:
 MITCHELSTOWN EPA DISCHARGE LICENSE APPLICATION

CLIENT:
 CORK COUNTY COUNCIL

DRAWING TITLE:
 ATTACHMENT B.4 - LOCATION OF SECONDARY DISCHARGE POINTS



SCALE: NTS

DATE: AUG'08

JOB NO: 2844

DRAWN BY: JH

DRAWING NO: MITCHELSTOWN_B4_10'A

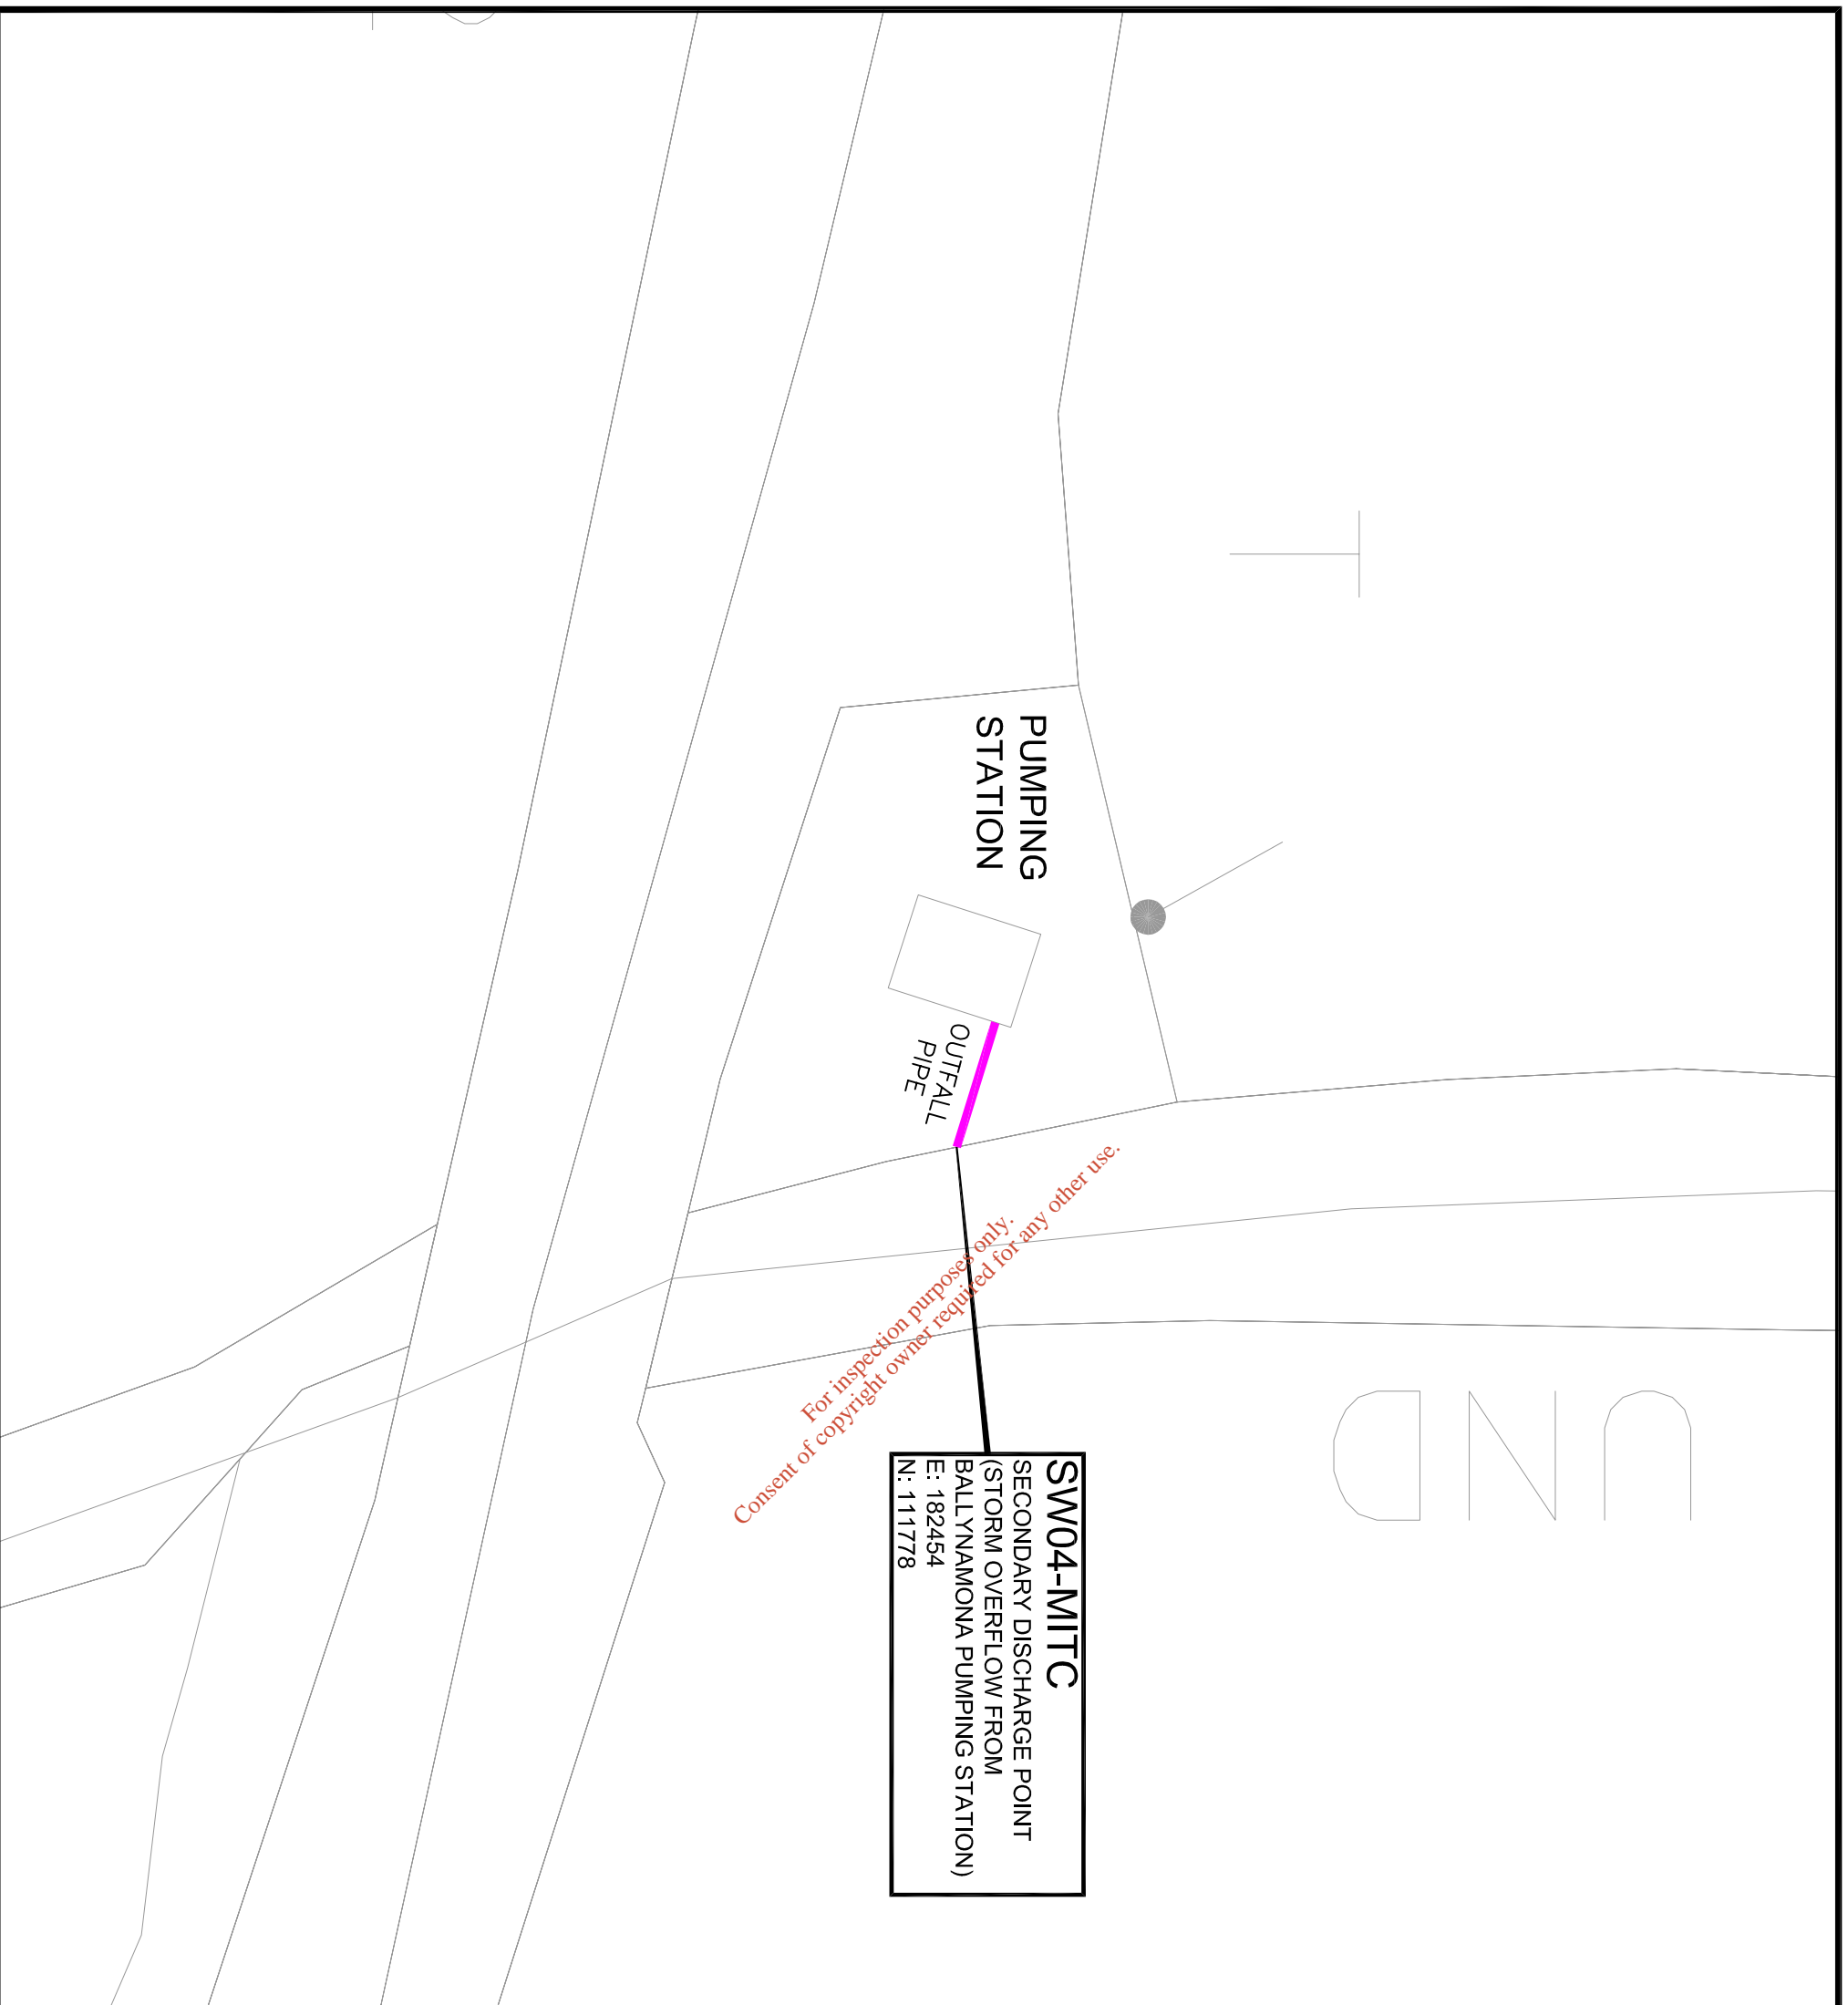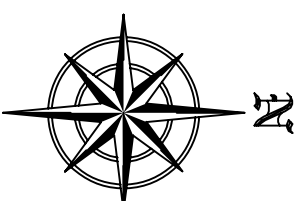

SW04-MITC
 SECONDARY DISCHARGE POINT
 (STORM OVERFLOW FROM
 BALLYNAMONA PUMPING STATION)
 E: 182454
 N: 111778

*For inspection purposes only.
 Consent of copyright owner required for any other use.*

MAP REPRODUCED BY PERMISSION OF
 ORDNANCE SURVEY IRELAND
 (CORK CCMA 9802)

A	ISSUED FOR WASTEWATER LICENSE	SEPT'08
AMENDMENT DETAILS		
	DATE	

T.J.O'CONNOR & ASSOCIATES

CONSULTING ENGINEERS
 CORRIG HOUSE, CORRIG ROAD, SANDYFORD, DUBLIN 18.
 Tel: 295 2321 Fax: 295 4541

PROJECT:
 MITCHELSTOWN EPA DISCHARGE LICENSE APPLICATION
CLIENT:
 CORK COUNTY COUNCIL


DRAWING TITLE: ATTACHMENT B.4 - LOCATION OF SECONDARY DISCHARGE POINTS			
SCALE:	NTS	JOB NO:	2844
DATE:	AUG'08	DRAWN BY:	JH
		DRAWING NO:	MITCHELSTOWN_B4_114

Attachment B.5

Location of Storm Water Overflow Point(s)

Drawing Number MITCHELSTOWN_B5_12

*For inspection purposes only.
Consent of copyright owner required for any other use.*

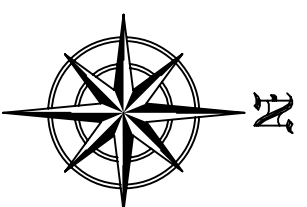

SW05-MITC
STORMWATER OVERFLOW
POINT
 E: 181638
 N: 113133

MITCHELSTOWN WWTP

*For inspection purposes only.
 Consent of copyright owner required for any other use.*



MAP REPRODUCED BY PERMISSION OF
 ORDNANCE SURVEY (IRELAND)
 (CORK CCMA 9802)

A	ISSUED FOR WASTEWATER LICENSE	SEPT'08
AMENDMENT DETAILS		
	DATE	

T.J.O'CONNOR & ASSOCIATES

CONSULTING ENGINEERS

CORRIG HOUSE, CORRIG ROAD, SANDYFORD, DUBLIN 18.

Tel: 295 2321 Fax: 295 4541

PROJECT: MITCHELSTOWN EPA DISCHARGE LICENSE APPLICATION

CLIENT: CORK COUNTY COUNCIL

DRAWING TITLE: ATTACHMENT B.5 - LOCATION OF STORMWATER OVERFLOW POINTS


SCALE: NTS JOB NO: 2844 DRAWING NO:

DATE: AUG'08 DRAWN BY: JH 2844 MITCHELSTOWN_B5_124

Attachment B.8

Notices and Advertisements

*For inspection purposes only.
Consent of copyright owner required for any other use.*

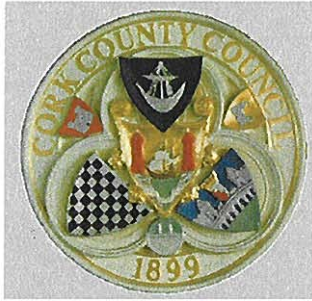

CORK COUNTY COUNCIL

SITE NOTICE

APPLICATION TO THE ENVIRONMENTAL PROTECTION AGENCY FOR A WASTEWATER DISCHARGE LICENCE

In accordance with the Waste Water Discharge (Authorisation) Regulations 2007, Water Services Northern Division, Cork County Council, Annabella, Mallow is applying to the Environmental Protection Agency for a Waste Water Discharge Licence for the Agglomeration of Mitchelstown at the following locations:

Plant Name	Location	National Grid Ref.
Mitchelstown WWTP	Mitchelstown (ED Mitchelstown)	E181000 N113375

Discharge	Function	Townland	Receptor	Grid Reference
Primary and Industrial	Combined Discharge	Mitchelstown (ED Mitchelstown)	Function	E179646 N113698
Secondary	Emergency	Ballinwillin	Gradogue	E181857 N113075
Secondary	Emergency	Brigowen	Gradogue	E182454 N111778

A copy of the application for the Waste Water Discharge Licence and such further information relating to the Application as may be furnished to the Agency in the course of the Agency's consideration of the Application shall as soon as is practicable after receipt by the Agency be available for inspection or purchase at the

- Environmental Protection Agency, PO Box 3000, Johnstown Castle Estate, Co. Wexford, Lo Call 1890 335599 Telephone: 053-9160600 Fax: 053-9160699 Email: info@epa.ie

and at

- Cork County Council Offices, Annabella, Mallow, Co. Cork, Telephone: 023-21123 Fax: 022-21983

Submissions in relation to the application may be made to the Environmental Protection Agency at its headquarters described above.

Newspaper Advertisement

Cork County Council Northern Division

**APPLICATION TO THE ENVIRONMENTAL
PROTECTION AGENCY FOR A WASTEWATER
DISCHARGE LICENCE**

In accordance with the Waste Water Discharge (Authorisation) Regulations 2007, Water Services Northern Division, Cork County Council, Annabella, Mallow is applying to the Environmental Protection Agency for a Waste Water Discharge Licence for the Agglomeration of Mitchelstown at the following locations:

Plant Name	Location	National Grid Ref.
Mitchelstown WWTP	Mitchelstown (ED Mitchelstown)	E181000 N113375

Discharge	Function	Townland	Receptor	Grid Reference
Primary	Main	Mitchelstown (ED Mitchelstown)	Funshion	E179646 N113698
Secondary	Emergency	Ballinwillin	Gradogue	E181857 N113075
Secondary	Emergency	Brigowen	Gradogue	E182454 N111778

A copy of the application for the Waste Water Discharge Licence and such further information relating to the application as may be furnished to the Agency in the course of the Agency's consideration of the Application shall as soon as is practicable after receipt by the Agency be available for inspection or purchase at the

- **Environmental Protection Agency, PO Box 3000, Johnstown Castle Estate, Co. Wexford, Lo Call 1890 335599 Telephone: 053-9160600 Fax: 053-9160699 Email:info@epa.ie**

and at

- **Cork County Council Offices, Annabella, Mallow, Co. Cork, Telephone: 023-21123 Fax: 023-21893.**

Submissions in relation to the application may be made to the Environmental Protection Agency at its headquarters described above

Attachment B.10

Capital Investment Programme

Water Services Investment Programme 2007 to 2009 (Cork County Council)

*For inspection purposes only.
Consent of copyright owner required for any other use.*

Cork County

Water Services Investment Programme 2007 - 2009

Schemes at Construction	W/S	Est. Cost	Schemes to start 2009 contd.	W/S	Est. Cost
Cork North			Cork South		
* Mitchelstown Sewerage Scheme (Nutrient Removal)	S	221,000	Ballincollig Sewerage Scheme (Upgrade) (G)	S	22,248,000
Cork South			Cork Lower Harbour Sewerage Scheme (excl. Crosshaven SS)	S	73,542,000
Ballyvourney/ Ballymakeery Sewerage Scheme	S	3,049,000	Shannagarry/ Garryvoe/ Ballycotton Sewerage Scheme	S	3,780,000
Cobh/ Middleton/ Carrigtwohill Water Supply Scheme	W	10,135,000	Youghal Sewerage Scheme	S	14,420,000
Cork Lower Harbour Sewerage Scheme (Crosshaven SS) (G)	S	4,850,000	Cork West		
Cork Water Strategy Study (G)	W	941,000	Ballydehob Sewerage Scheme	S	683,000
Kinsale Sewerage Scheme	S	20,000,000	Bantry Water Supply Scheme	W	14,935,000
Middleton Sewerage Scheme (Infiltration Reduction) (G)	S	2,078,000	Clonakilty Sewerage Scheme (Plant Capacity Increase)	S	3,677,000
		41,274,000	Courtmacsherry/ Timoleague Sewerage Scheme	S	2,472,000
Schemes to start 2007			Dunmanway Regional Water Supply Scheme Stage 1	W	12,669,000
Cork North					164,629,000
North Cork Grouped DBO Wastewater Treatment Plant (Buttevant, Doneraile & Kilbrin)	S	5,150,000	Serviced Land Initiative		
Cork West			Cork North		
Skibbereen Sewerage Scheme	S	20,000,000	Ballycough Water Supply Scheme	W	139,000
		25,150,000	Ballyhooley Improvement Scheme	W/S	139,000
Schemes to start 2008			Broghill Rathgoggin Sewerage Scheme	S	406,000
Cork North			Bweening Water Supply Scheme	W	115,000
Mallow/ Ballyvinter Regional Water Supply Scheme (H) W		8,652,000	Churchtown Sewerage Scheme (incl. Water)	W/S	543,000
Mallow Sewerage Scheme (H)	S	5,408,000	Clondulane Sewage Treatment Plant	S	417,000
Cork South			Freemount Sewerage Scheme	S	150,000
Ballincollig Sewerage Scheme (Nutrient Removal) (G)	S	948,000	Pike Road Sewerage Scheme (incl. Water)	W/S	2,080,000
Ballingeary Sewerage Scheme	S	1,296,000	Rathcormac Sewerage Scheme (incl. Water)	W/S	555,000
Bandon Sewerage Scheme Stage 2	S	14,729,000	Spa Glen Sewerage Scheme	S	736,000
City Environs (CASP) Strategic Study (G)	S	153,000	Uplands Fermoy Sewerage Scheme (incl. Water)	W/S	1,174,000
Cloghroe Sewerage Scheme (Upgrade)	S	683,000	Watergrasshill Water Supply Scheme (incl. Sewerage) (G)	W/S	4,151,000
Coachford Water Supply Scheme	W	1,318,000	Cork South		
Garretstown Sewerage Scheme	S	2,153,000	Ballincollig Sewerage Scheme (Barry's Rd Foul and Storm Drainage) (G)	S	1,164,000
Inniscarra Water Treatment Plant Extension Phase 1	W	2,678,000	Belgooley Water Supply Scheme (incl. Sewerage)	W/S	2,913,000
Little Island Sewerage Scheme (G)	S	2,200,000	Blamey Water Supply Scheme (Ext. to Station Rd) (G)	W	416,000
Cork West			Carrigtwohill Sewerage Scheme (Treatment and Storm Drain) (G)	S	7,632,000
Bantry Sewerage Scheme	S	7,148,000	Castlematr Wastewater Treatment Plant Extension	S	1,200,000
Dunmanway Sewerage Scheme	S	2,153,000	Crookstown Sewerage Scheme (incl. Water)	W/S	1,200,000
Leap/ Baltimore Water Supply Scheme	W	6,365,000	Dripsey Water Supply Scheme (incl. Sewerage)	W/S	1,112,000
Schull Water Supply Scheme	W	5,253,000	Glounthane Sewerage Scheme (G)	S	1,576,000
		61,137,000	Innishannon Sewerage Scheme	S	277,000
Schemes to start 2009			Innishannon Wastewater Treatment Plant	S	694,000
Cork North			Kerrypike Sewerage Scheme	S	832,000
Banteer/Dromahane Regional Water Supply Scheme	W	1,576,000	Kerrypike Water Supply Scheme	W	416,000
Conna Regional Water Supply Scheme Extension	W	2,627,000	Killeagh Wastewater Treatment Plant Extension	S	1,200,000
Cork NE Water Supply Scheme	W	4,326,000	Killeagh Water Supply Scheme (includes Sewerage)	W/S	485,000
Cork NW Regional Water Supply Scheme	W	6,046,000	Killeens Sewerage Scheme	S	420,000
Millstreet Wastewater Treatment Plant (Upgrade)	S	1,628,000	Kinagleary Sewerage Scheme	S	694,000
			Middleton Wastewater Treatment Plant Extension	S	4,050,000

Cork County contd.

Water Services Investment Programme 2007 - 2009

Serviced Land Initiative contd.	W/S	Est. Cost	Schemes to Advance through Planning cond.	W/S	Est. Cost
Cork South contd.			Cork South		
Mogeely, Castlemartyr & Ladysbridge Water Supply Scheme	W	2,566,000	Carrigtohill Sewerage Scheme (G)	S	20,000,000
North Cobh Sewerage Scheme (G)	S	3,193,000	Cork Sludge Management (G)	S	14,420,000
Riverstick Water Supply Scheme (incl. Sewerage)	W/S	525,000	Cork Water Supply Scheme (Storage - Mount Emla, Ballincollig & Chetwind) (G)	W	8,500,000
Rochestown Water Supply Scheme	W	2,700,000	Inniscarra Water Treatment Plant (Sludge Treatment)(G)W	W	5,356,000
Saléen Sewerage Scheme	S	1,051,000	Macroom Sewerage Scheme	S	5,150,000
Youghal Water Supply Scheme	W	2,300,000	Minane Bridge Water Supply Scheme	W	1,421,000
Cork West			Cork West		
Castletownshend Sewerage Scheme	S	1,576,000	Bantry Regional Water Supply Scheme (Distribution)	W	9,455,000
		50,797,000	Cape Clear Water Supply Scheme	W	1,679,000
Rural Towns & Villages Initiative			Rural Towns & Villages Initiative		
Cork North			Cork North		
Buttevant Sewerage Scheme (Collection System)	S	2,446,000	Castletownbere Regional Water Supply Scheme	W	8,405,000
Doneraile Sewerage Scheme (Collection System)	S	1,738,000	Glengarriff Sewerage Scheme	S	2,500,000
			Roscarberry/Owenahincha Sewerage Scheme	S	1,576,000
			Skibbereen Regional Water Supply Scheme Stage 4	W	7,880,000
					95,646,000
Cork South			Cork South		
Innishannon (Ballinadee/ Ballinspittle/ Garrettstown) Water Supply Scheme	W	6,726,000	Water Conservation Allocation		12,206,000
			Asset Management Study		300,000
Cork West			Cork West		
Ballylicky Sewerage Scheme	S	2,159,000	South Western River Basin District (WFD) Project¹		9,400,000
Baltimore Sewerage Scheme	S	3,162,000			
Castletownbere Sewerage Scheme	S	5,202,000			
Schull Sewerage Scheme	S	3,523,000			
		24,950,000	Programme Total		485,489,000
Schemes to Advance through Planning					
Cork North					
Mitchelstown North Gallees Water Supply Scheme	W	3,152,000			
Mitchelstown Sewerage Scheme	S	3,000,000			
Newmarket Sewerage Scheme	S	3,152,000			

¹ This project is being led by Cork County Council on behalf of other authorities in the River Basin District

(H) Refers to a Hub as designated in the National Spatial Strategy

(G) Refers to a Gateway as designated in the National Spatial Strategy