

Annex 1

*For inspection purposes only.
Consent of copyright owner required for any other use.*

Table of Contents of Annex 1

Section A – Non Technical Summary

Attachment A1 - Ross Owen A1-01 - Site Location Map of Agglomeration

Section B – General

Attachment B1 - Ross Owen B1-01 – Rosscarbery Agglomeration Boundary Map
- Ross Owen B1-02 – Owenahincha Agglomeration Boundary Map

Attachment B2 - Ross Owen B2-01 - Layout Plan of Wastewater Treatment Plant

Attachment B3 - Ross Owen B3-01 - Location of Primary Discharge Point

Attachment B4 - Ross Owen B4-01 -Location of Secondary Discharge Points

Attachment B5 - Ross Owen B5-01 - Location of Stormwater Overflow Discharge Points

Attachment B8 - Copy of the Site Notice
- Original Newspaper Advertisement
- Ross Owen B8-01 -Location of site notice

Attachment B9 - Fees

Attachment B10 - Costs and Likely Timeframe completion
- Details of approved funding.
Ross Owen B10 - 01 -Layout Plan of Proposed Wastewater Treatment
Plan
- Ross Owen B10 - 02 -Process Flow Diagram-Proposed Plant
-

Section C – Infrastructure and Operation

Attachment C1 - Ross Owen C1-01 -Process Flow Diagram-Existing Plant

Section D – Discharges To The Aquatic Environment

Attachment D1 – Supporting information for discharges to surface waters

Section E – Monitoring

Attachment E2 – Certificate of Analysis
Attachment E4 – Sampling Data

Section F – Existing Environment and Impact of the Discharges

Attachment F1 - Details of modelling carried out
- Dilution Calculation

Section G – Programme of Improvements

Attachment G1 - Recent Programme of Works
- Funding and timeframe

Attachment G3 - Programme of Improvements.

Tables E

Table E.1 (i) Wastewater Frequency and Quantity of Discharge – Primary and Secondary Discharges

Table E.1 (ii) Wastewater Frequency and Quantity of Discharge – Stormwater Overflows

Tables F

Table F.1 (i) (a) Surface/Ground Water Monitoring – Primary Discharge

Table F.1 (i) (b) Surface/Ground Water Monitoring (dangerous substances) – Primary Discharge

Table F.1 (ii) (a) Surface/Ground Water Monitoring – Secondary Discharge

Table F.1 (ii) (b) Surface/Ground Water Monitoring (dangerous substances) – Secondary Discharge

For inspection purposes only.
Consent of copyright owner required for any other use.

Section A

*For inspection purposes only.
Consent of copyright owner required for any other use.*

Attachment A1

Map:

- Ross Owen A1-01 - Site Location Map of Agglomeration

For inspection purposes only.
Consent of copyright owner required for any other use.

Section B


*For inspection purposes only.
Consent of copyright owner required for any other use.*

Attachment B1

Drawing:

- Ross Owen B1-01 – Rosscarbery Agglomeration Boundary Map
- Ross Owen B1-02 – Owenahincha Agglomeration Boundary Map

For inspection purposes only.
Consent of copyright owner required for any other use.

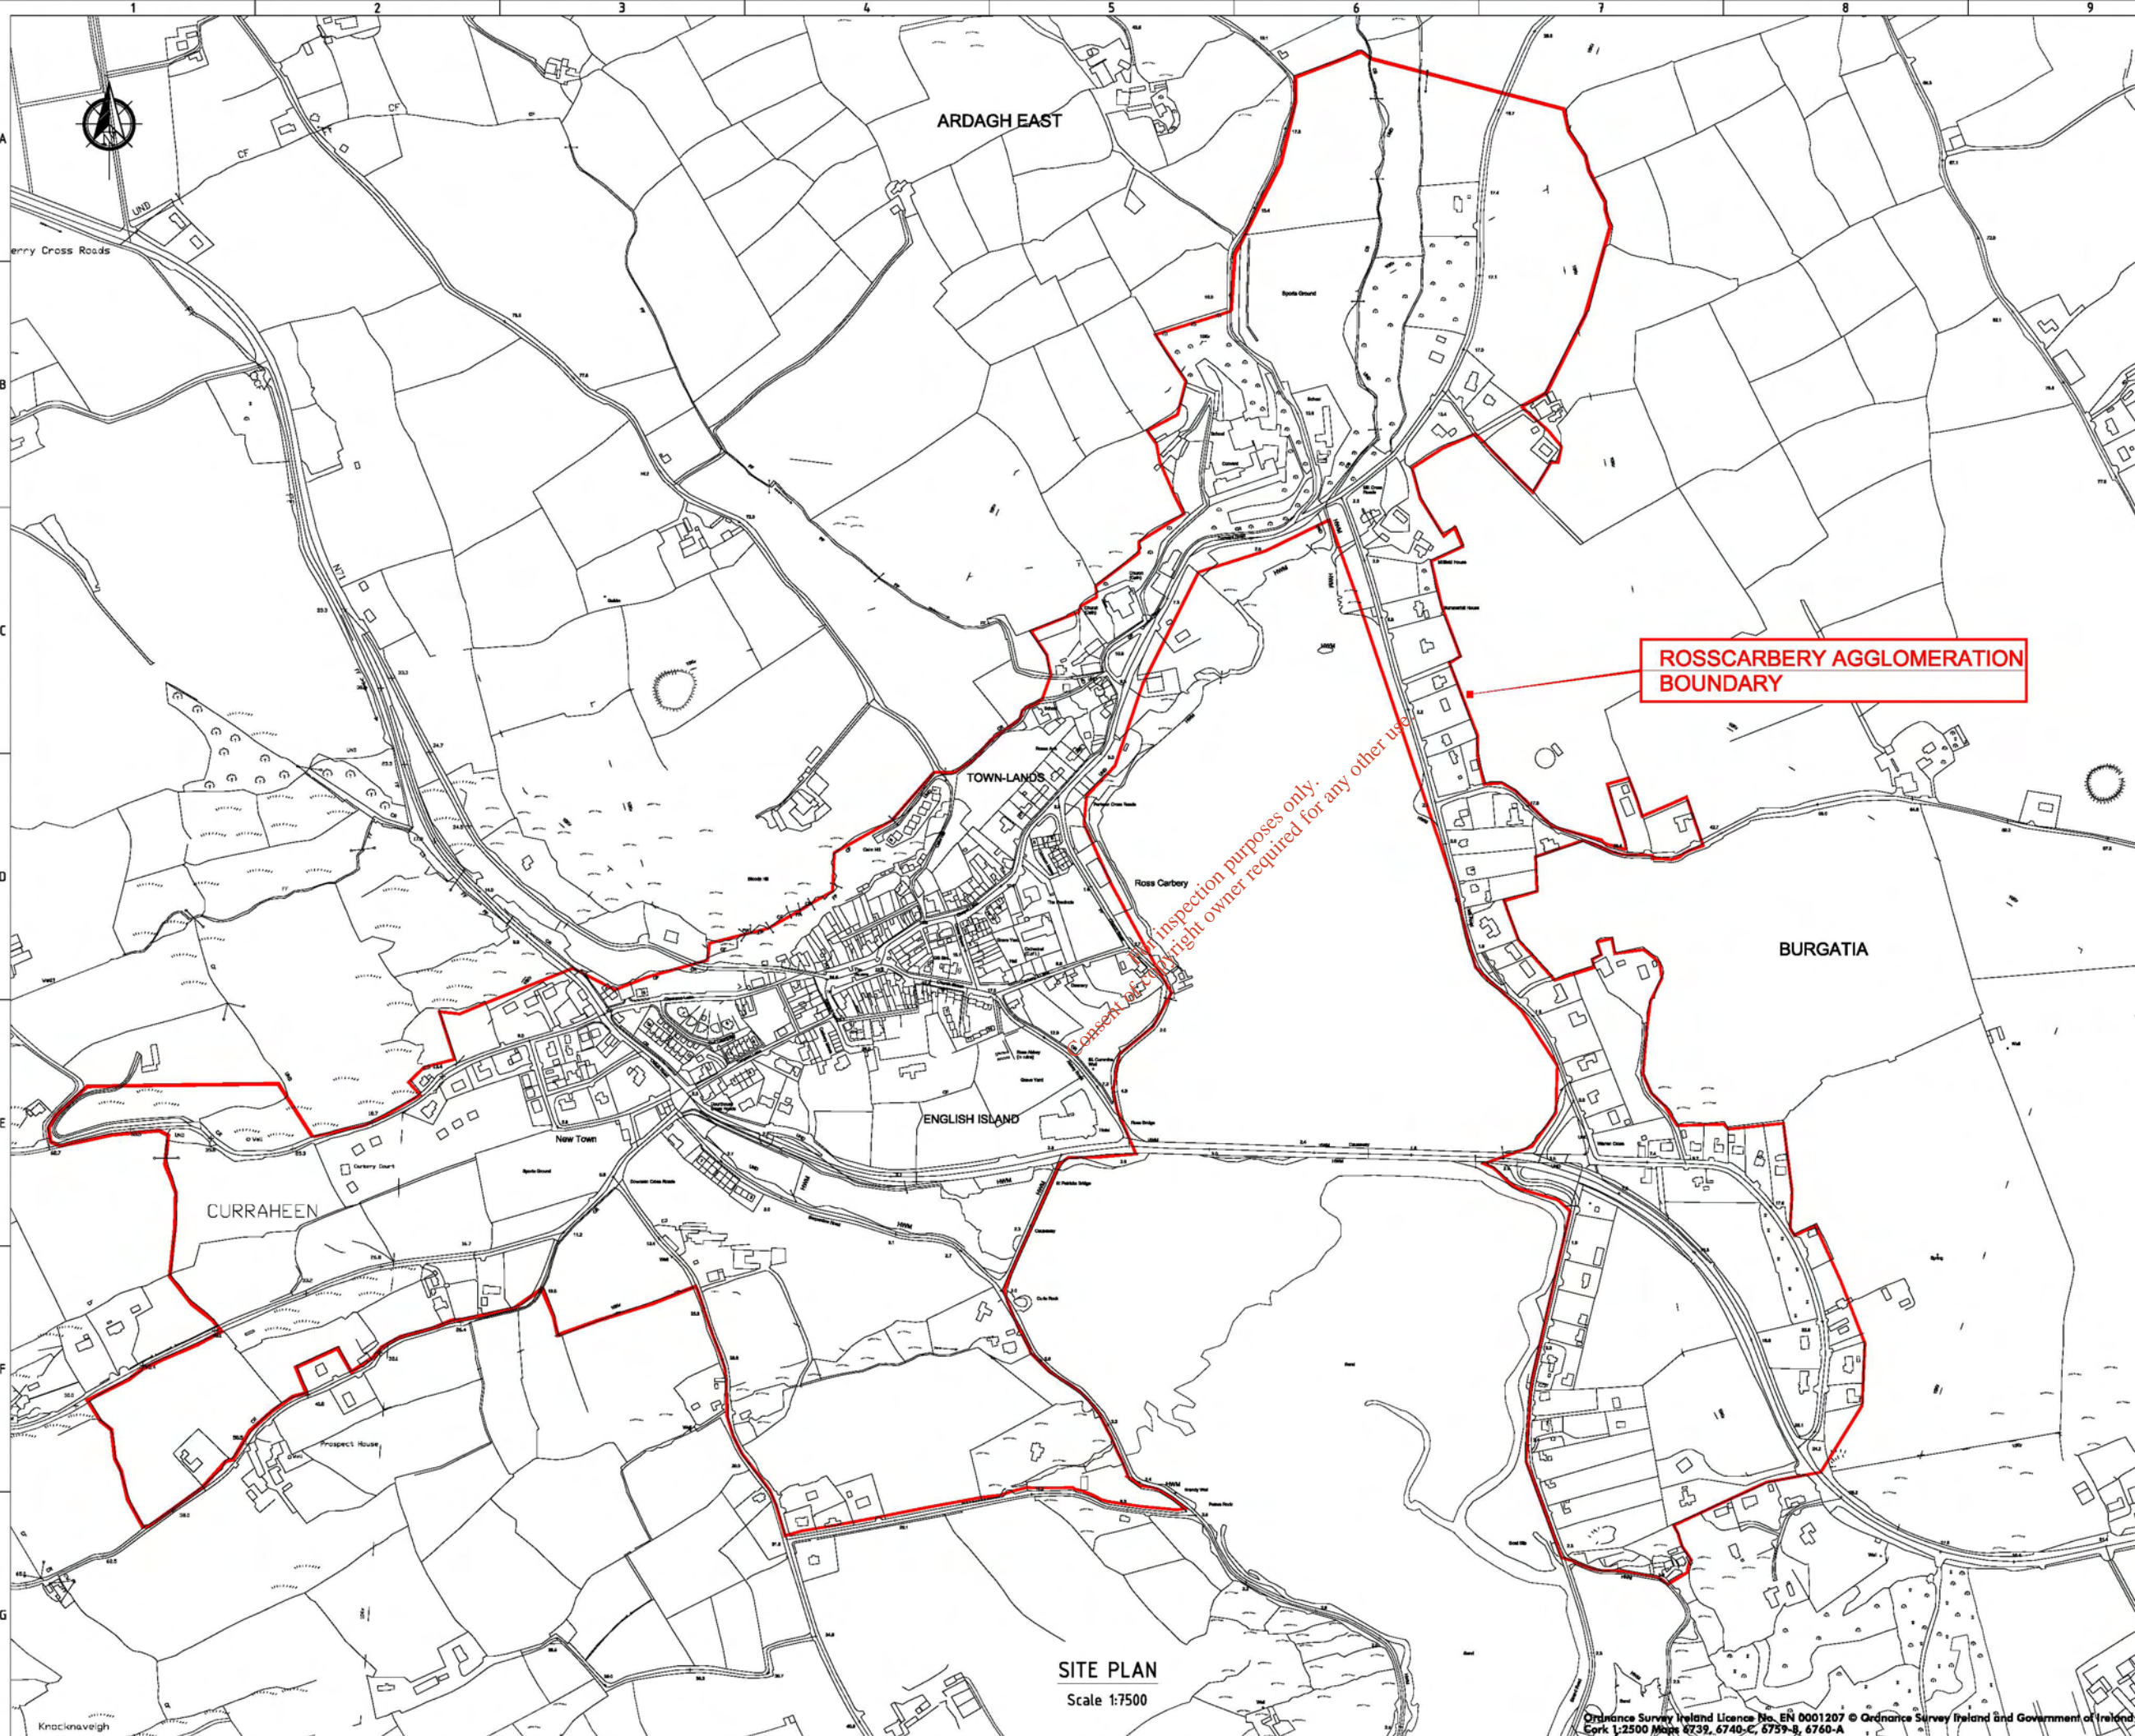

SITE PLAN
Scale 1:7500

NOT FOR CONSTRUCTION UNLESS SPECIFICALLY STATED OTHERWISE
No part of this document may be reproduced or transmitted in any form or stored in any retrieval system of any nature without the written permission of Fehily Timoney & Company as copyright holder except as agreed for use on the project for which the document was originally issued.
Do not scale. Use figured dimensions only. If in doubt - Ask!

Rev.	Drawn	Checked	DMCH	DMCH	Cork	17.09.08	ISSUE FOR LICENCE APPLICATION
					Rev Origin		Description
Revision History A							
Name of Client							
CORK COUNTY COUNCIL							
Name of Job							
ROSSCARBERY & OWENAHINCHA WASTEWATER DISCHARGE LICENCE APPLICATION							
Title of Drawing							
ATTACHMENT B1 MAP01 ROSSCARBERY AGGLOMERATION BOUNDARY MAP							
Scales Used							
1:7500							
Map No.							
ROSS/OWEN B1-01							
							Rev.
							A


FEHILY TIMONEY & COMPANY
CONSULTANTS IN ENGINEERING & ENVIRONMENTAL SCIENCES

Core House, Pouladuff Rd, Cork, Ireland.
T:+353-21-4944133, F:+353-21-4944464

Mill House, Ashdown Gate, Navan Rd, Dublin 15, Ireland.
T:+353-1-4583500, F:+353-1-4583501

W: www.fehilytimoney.ie, E: info@fco.ie

NOT FOR CONSTRUCTION UNLESS SPECIFICALLY STATED OTHERWISE
 No part of this document may be reproduced or transmitted in any form or stored in any retrieval system of any nature without the written permission of Fehily Timoney & Company as copyright holder except as agreed for use on the project for which the document was originally issued.
 Do not scale. Use Scaled dimensions only. If in doubt - Ask!

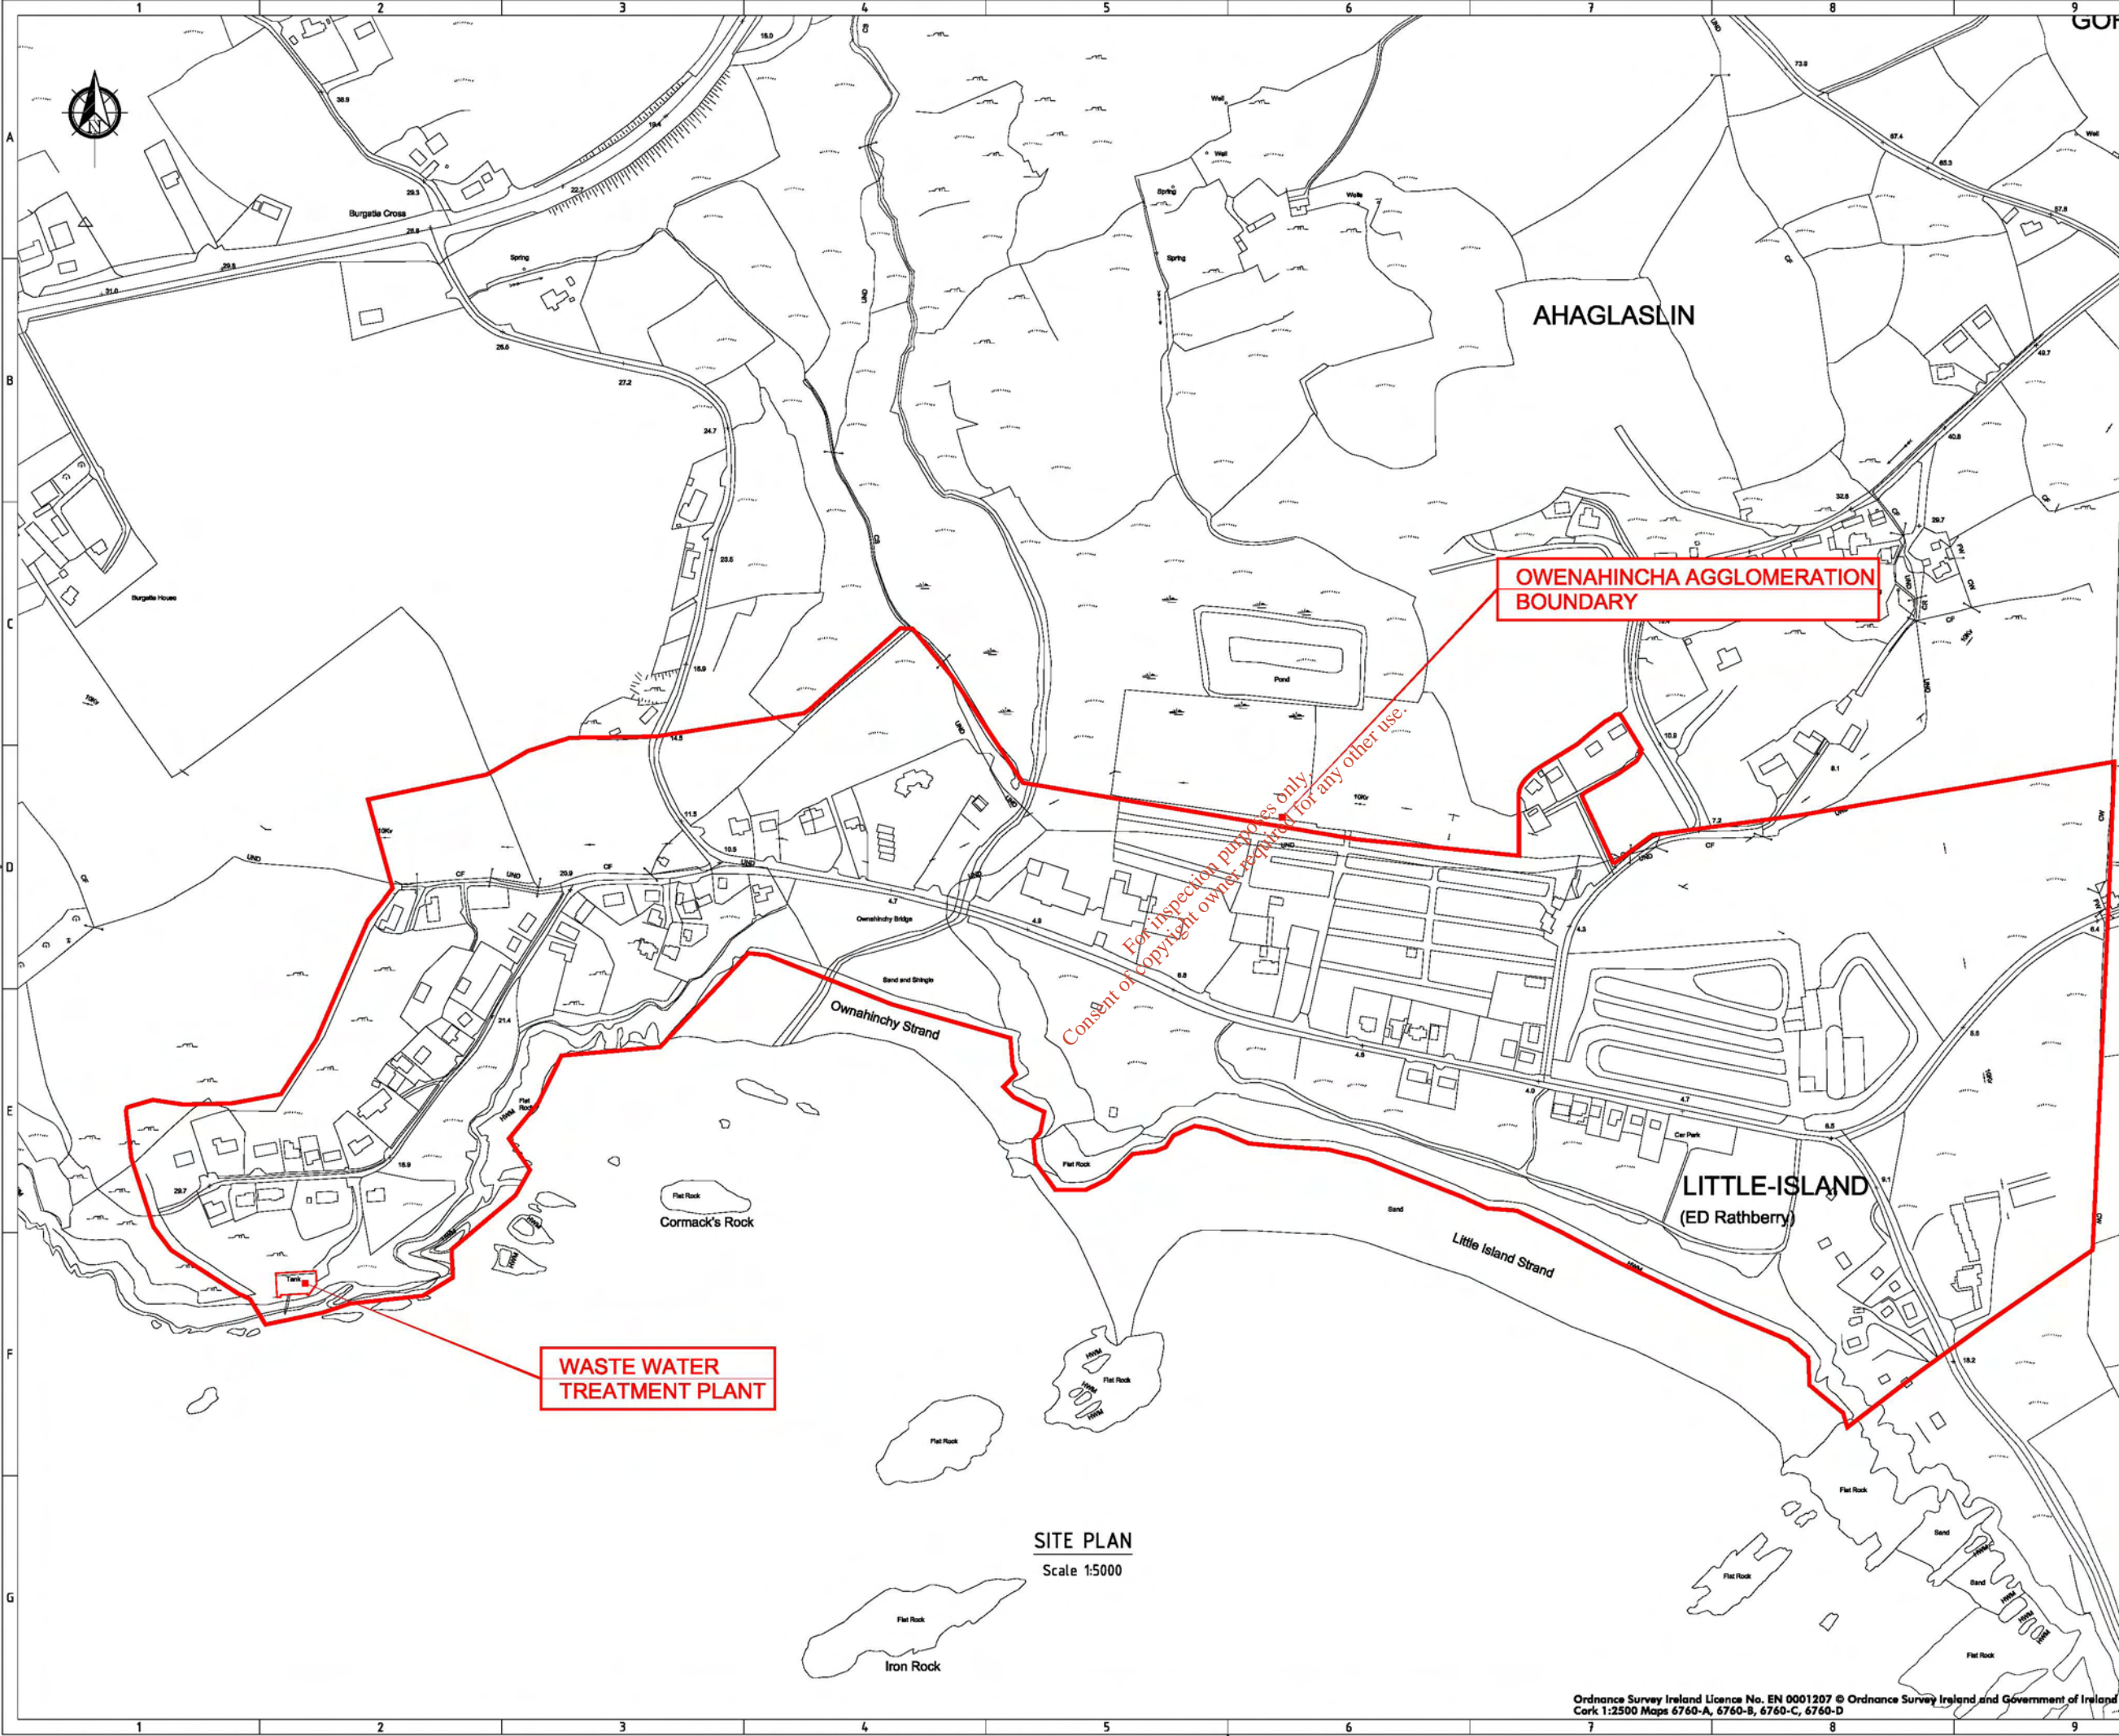

SITE PLAN
 Scale 1:5000

Rev.	Drawn	Checked	DMCH	DMCH	Cork	17.09.08	ISSUE FOR LICENCE APPLICATION
					Rev Origin		Description
Revision History A							
Name of Client							
CORK COUNTY COUNCIL							
Name of Job							
ROSSCABERY & OWENAHINCHA WASTEWATER DISCHARGE LICENCE APPLICATION							
Title of Drawing							
ATTACHMENT B1 MAP02 OWENAHINCHA AGGLOMERATION BOUNDARY MAP							
Scales Used							
1:5000							
Map No.							
ROSS/OWEN B1-02							
Rev.							
A							


FEHILY TIMONEY & COMPANY
 CONSULTANTS IN ENGINEERING & ENVIRONMENTAL SCIENCES
 Core House, Pouladuff Rd, Cork, Ireland.
 T: +353-21-4964133, F: +353-21-4964664
 Mill House, Ashdown Gate, Navan Rd, Dublin 15, Ireland.
 T: +353-1-4583500, F: +353-1-4583501
 W: www.fehilytimoney.ie, E: info@fco.ie

Attachment B2

Map:

- Ross Owen B2-01 - Layout Plan of Wastewater Treatment Plant

For inspection purposes only.
Consent of copyright owner required for any other use.

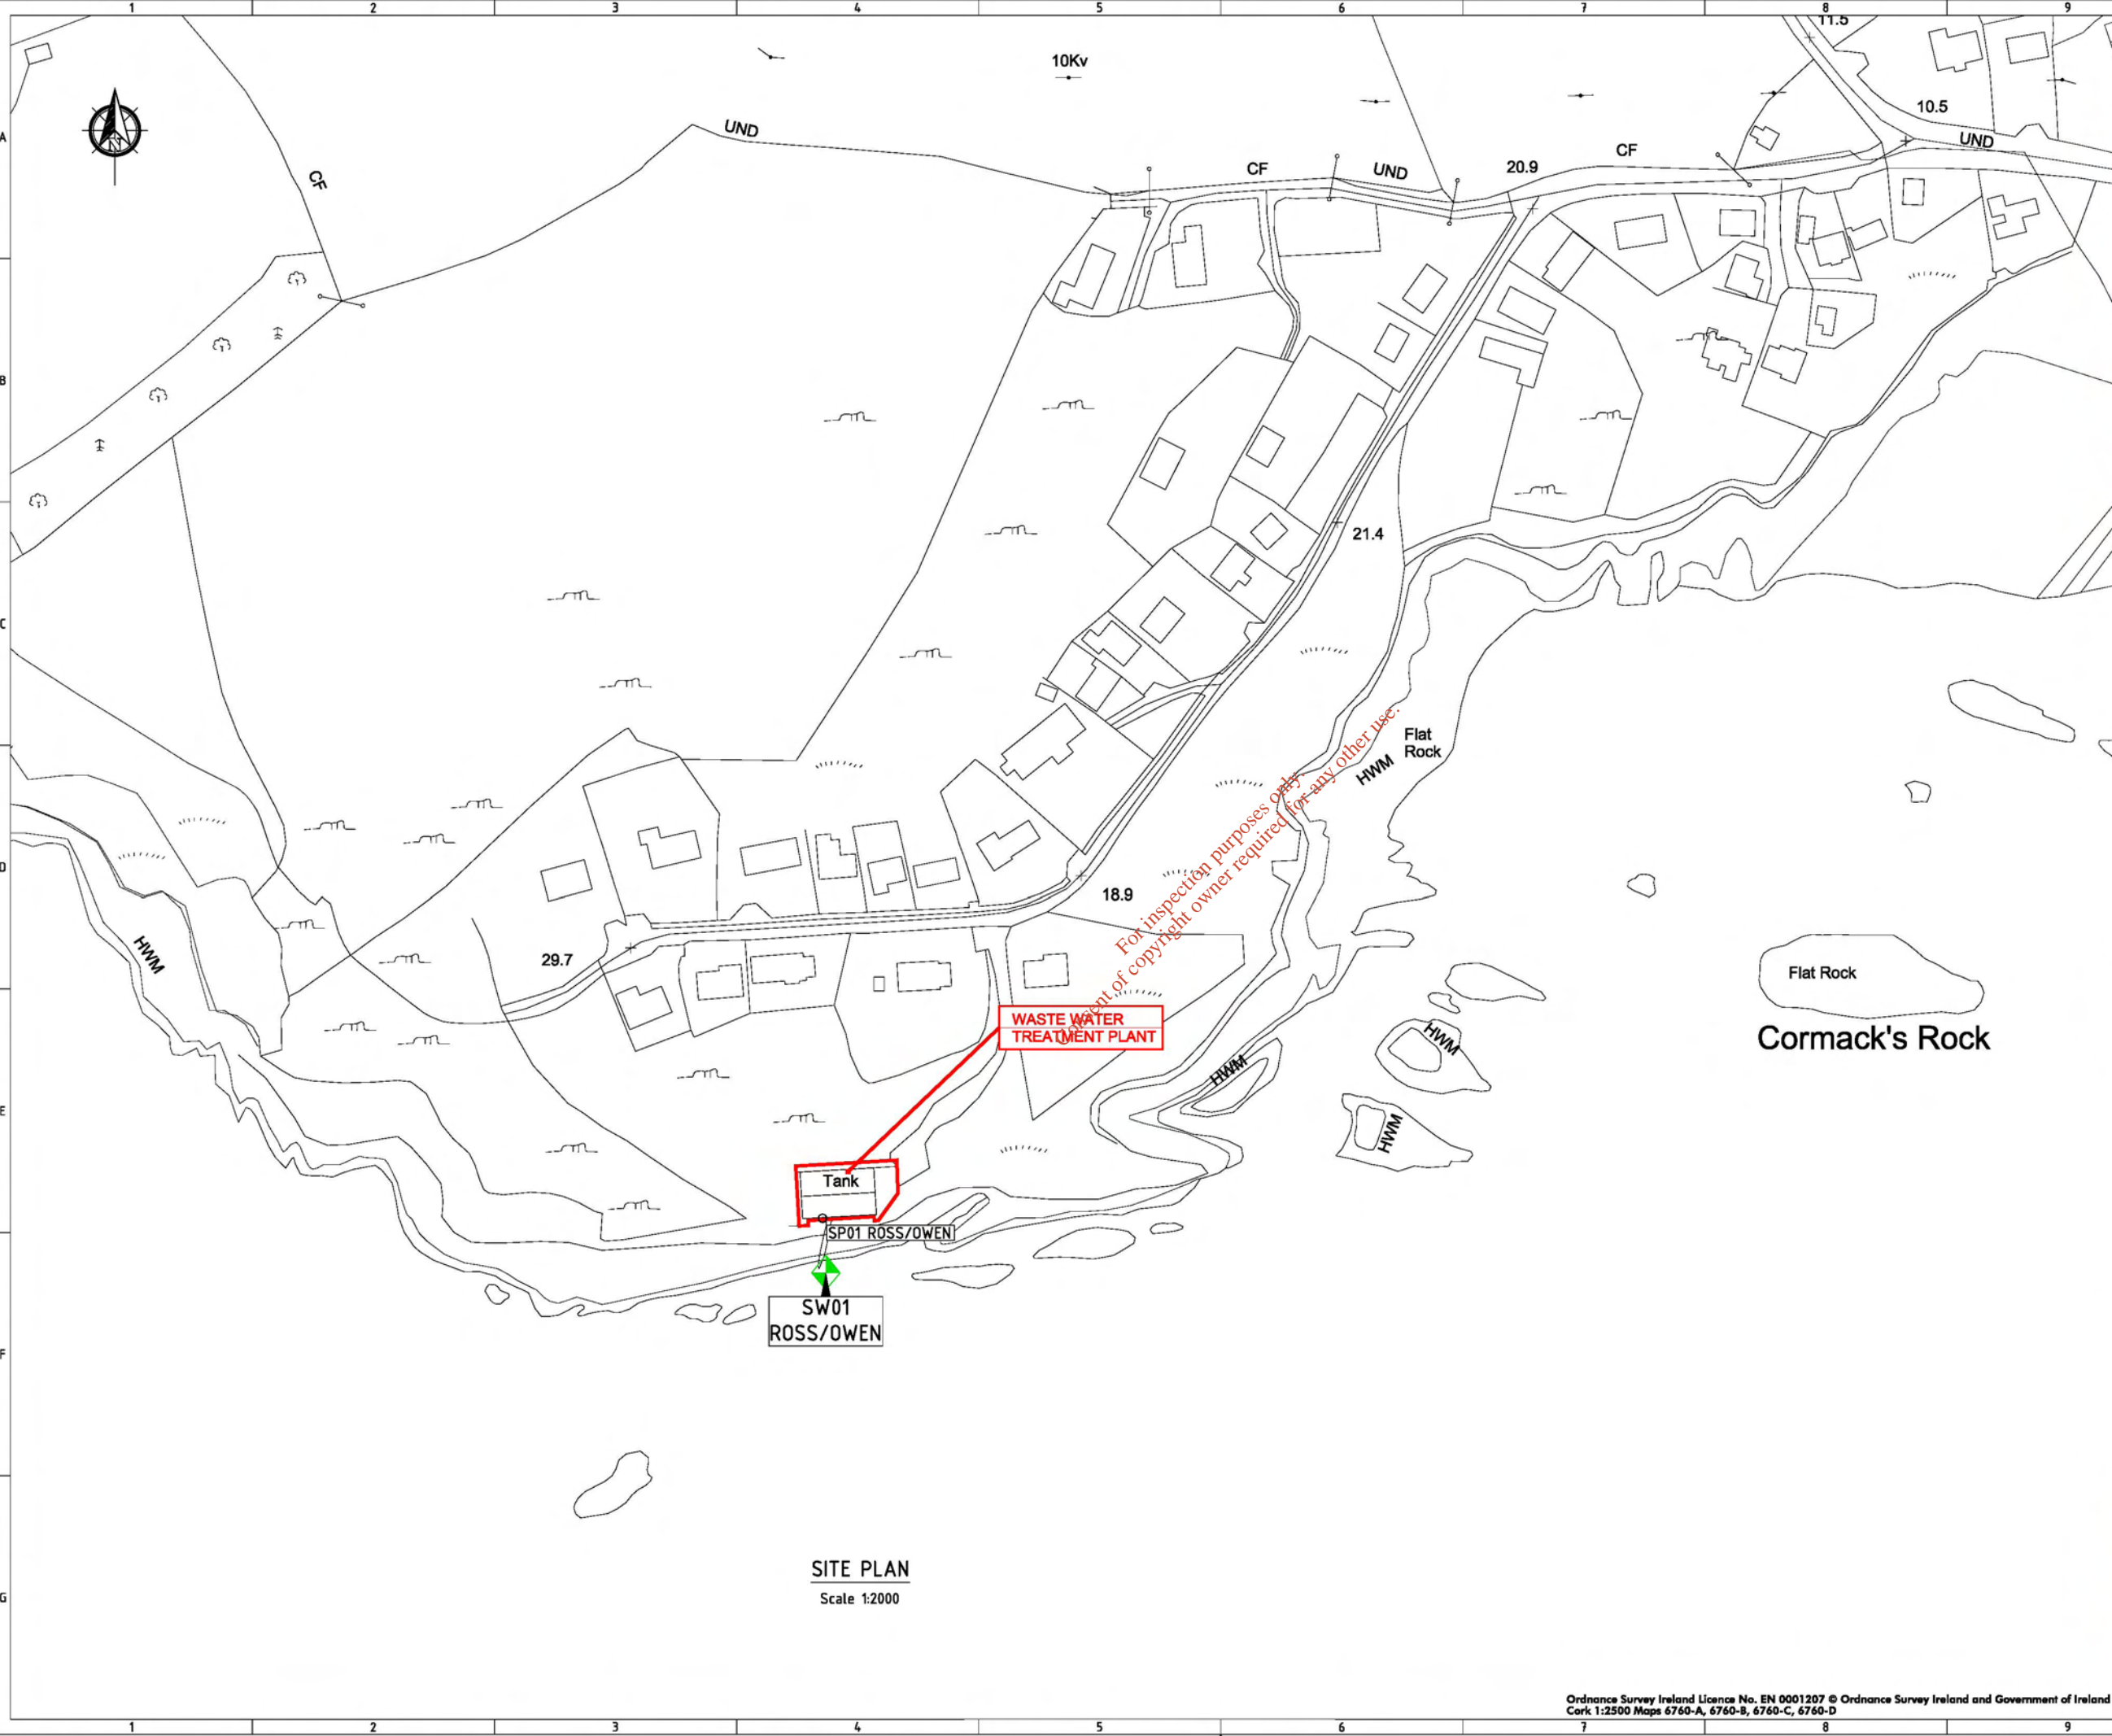

SITE PLAN
Scale 1:2000



KEY PLAN
Scale 1:40000

LEGEND

	MONITORING/SAMPLING POINT
	PRIMARY DISCHARGE POINTS

Rev.	Drawn	Checked	App'd	Date	Rev Origin	Description

Revision History

Name of Client
CORK COUNTY COUNCIL

Name of Job
**ROSSCARBERY & OWENAHINCA
WASTEWATER DISCHARGE
LICENCE APPLICATION**

Title of Drawing
**ATTACHMENT B2 MAP01
LAYOUT PLAN OF
WASTE WATER TREATMENT PLANT**

Scales Used

AS SHOWN	
Map No. ROSS/OWEN B2-01	Rev. A

**CONSULTANTS IN
ENGINEERING &
ENVIRONMENTAL
SCIENCES**

Core House, Pouladuff Rd, Cork, Ireland.
T: +353-21-4964133, F: +353-21-4964464



Mill House, Ashdown Gate, Navan Rd, Dublin 15, Ireland.
T: +353-1-4583500, F: +353-1-4583501
W: www.fehilytimoney.ie, E: info@fco.ie

Attachment B3

Map:

- Ross Owen B3-01 - Location of Primary Discharge Point

For inspection purposes only.
Consent of copyright owner required for any other use.

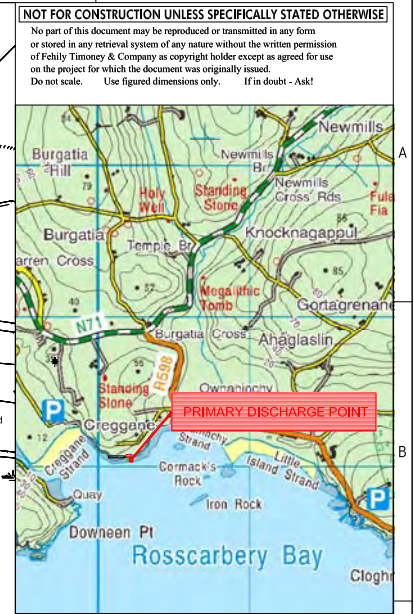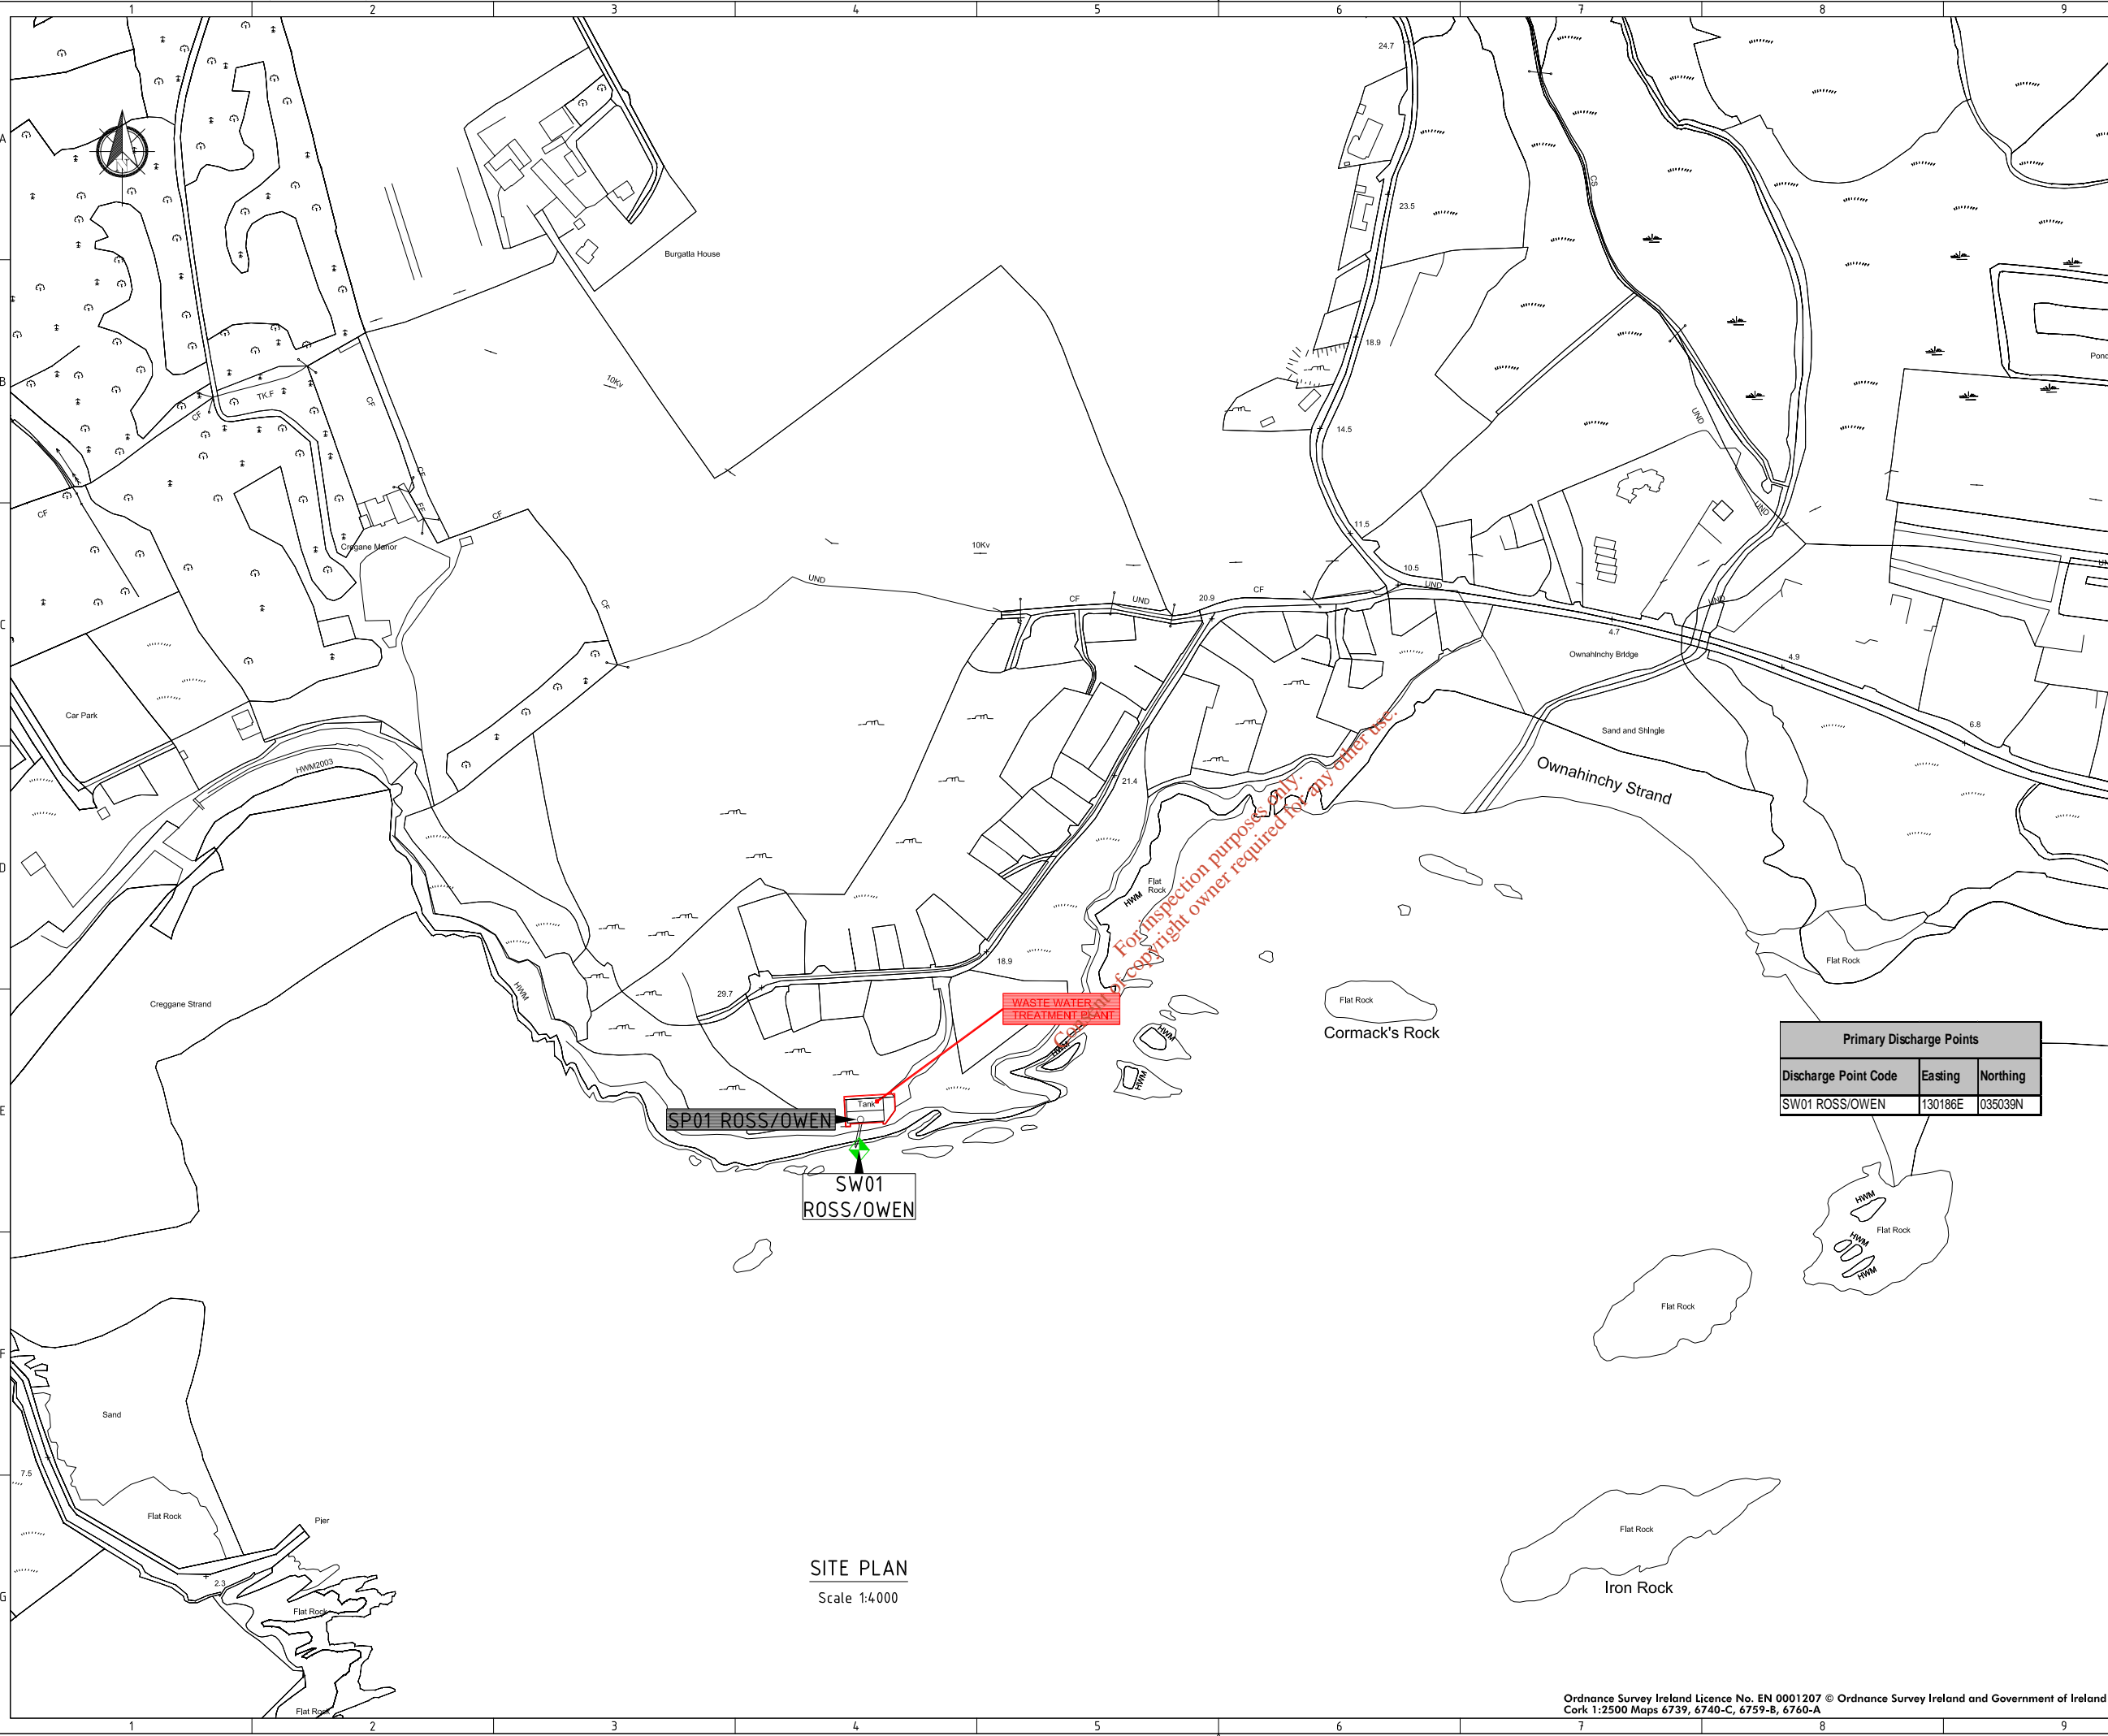

KEY PLAN
Scale 1:50000

LEGEND

	SW01 ROSS/OWEN	PRIMARY DISCHARGE POINTS
	SP01 ROSS/OWEN	MONITORING/SAMPLING POINT

Rev.	Drawn	Checked	App'd	Rev Origin	Date	Description
A	JMM	DHCH	DHCH	Cork	17.09.08	ISSUE FOR LICENCE APPLICATION

Revision History

Name of Client
CORK COUNTY COUNCIL

Name of Job
**ROSSCARBERY & OWENAHINCA
WASTEWATER DISCHARGE
LICENCE APPLICATION**

Title of Drawing
**ATTACHMENT B3 MAP01
LOCATION OF
PRIMARY DISCHARGE POINT**

Scales Used AS SHOWN	
Map No.	Rev.
ROSS/OWEN B3-01	A

**CONSULTANTS IN
ENGINEERING &
ENVIRONMENTAL
SCIENCES**

Core House, Pouladuff Rd, Cork, Ireland.
T: +353-21-4964133, F: +353-21-4964464

Mill House, Ashdown Gate, Navan Rd, Dublin 15, Ireland.
T: +353-1-6583500, F: +353-1-6583501

W: www.fehilytimoney.ie, E: info@ftco.ie

For inspection purposes only. If copyright owner required for any other use.

Primary Discharge Points		
Discharge Point Code	Easting	Northing
SW01 ROSS/OWEN	130186E	035039N

SITE PLAN
Scale 1:4,000

Attachment B4

Map:

- Ross Owen B4-01 -Location of Secondary Discharge Points

For inspection purposes only.
Consent of copyright owner required for any other use.

SW03
ROSS/OWEN

P2

P1

SW02
ROSS/OWEN

P4

SW05
ROSS/OWEN

P5

SW06
ROSS/OWEN

WASTE WATER
TREATMENT PLANT

*For inspection purposes only.
Consent of copyright owner required for any other use.*

BURGATIA

CREGGANE

B

D

F

NATURAL SCALE

100m

0 10 20

Secondary Discharge Points

SITE PLAN

Pumping Stations

EPA Export 26-07-2013:03:04:56

Attachment B5

Map:

- Ross Owen B5-01 - Location of Stormwater Overflow Discharge Points

For inspection purposes only.
Consent of copyright owner required for any other use.

SW03
ROSS/OWEN

BURGATIA

ENGLISH ISLAND

SW02
ROSS/OWEN

SW05
ROSS/OWEN

*For inspection purposes only.
Consent of copyright owner required for any other use.*

CREGGANE

SW06
ROSS/OWEN

WASTE WATER
TREATMENT PLANT

SW01
ROSS/OWEN

Iron Rock



Stormwater Overflow Discharge Points

Discharge Point Code	Easting	Northing
SW01		
SW02		
SW03		
SW05		
SW06		

Attachment B8

Supporting Information:

- Copy of the Site Notice
- Original Newspaper Advertisement

Map:

- Ross Owen B8-01 -Location of site notice

For inspection purposes only.
Consent of copyright owner required for any other use.



Cork County Council

Site Notice

APPLICATION TO THE ENVIRONMENTAL PROTECTION AGENCY FOR A WASTEWATER DISCHARGE LICENCE

In accordance with the Waste Water Discharge (Authorisation) Regulations 2007, S.I. No. 684 of 2007, Water Services Western Division, Cork County Council, Courthouse, Skibbereen is applying to the Environmental Protection Agency for a Waste Water Discharge Licence for Rossarberry/Owenahincha agglomeration Waste Water Treatment Plant, at the following locations:

Plant Name	Location	National Grid Ref.
Rosscarberry/ Owenahincha WWTP	Creggane	130186E, 35057N

Discharge	Function	Townland	Receptor	Grid Reference
Primary	Main	Creggane	Rosscarberry Bay.	130186E, 035039N
Secondary	Emergency Overflows	Englishland	Rosscarberry Stream	128531E, 036287N
Secondary	Emergency Overflows	Townlands	Rosscarberry Lagoon	128819E, 036591N
Secondary	Emergency Overflows	Burgatia	Rosscarberry Lagoon	129103E, 036897N
Secondary	Emergency Overflows	Burgatia	Rosscarberry Bay	129297E, 036182N
Secondary	Emergency Overflows	Burgatia	Owenahinchy Stream	130782E, 035452N

A copy of the application for the Waste Water Discharge Licence and such further information relating to the application as may be furnished to the Agency in the course of the Agency's considerations of the Application shall as soon as is practicable after receipt by the Agency be available for inspection or purchase:

- at the Environmental Protection Agency, PO Box **3000**, Johnstown Castle Estate, Co. Wexford, Lo Call **1890 335599** Telephone: **053-9160600** Fax: **053- 9160699** email.info@epa.ie
- and at Cork County Council Water Services (Western Division), Courthouse, Skibbereen, Co.Cork
Telephone: **(028)21299** Fax: **(028)21995**.

Submissions in relation to the application may be made to the Environmental Protection Agency at its headquarters described above.



CORK COUNTY COUNCIL

COMHAIRLE CONTAE CHORCAÍ

PUBLIC NOTICES

WESTERN DIVISION

APPLICATION TO THE ENVIRONMENTAL PROTECTION AGENCY FOR A WASTEWATER DISCHARGE LICENCE
In accordance with the Wastewater Discharge (Authorisation) Regulations 2007, S.I. No. 684 of 2007, Water Services (Western Division), Cork County Council, Courthouse, Skibbereen, Co. Cork is applying to the Environmental Protection Agency for a Wastewater Discharge Licence for the agglomeration of Bantry at the following locations:

Discharge Type	Function	Townland	Receptor	Grid Reference
Primary	Main Outfall	Seafield	Bantry Harbour	E098665 N048326
Secondary	Minor Outfall	Reenour West	Alley River	E099761 N048432
Secondary	Minor Outfall	Town Lots	Mill River	E099733 N048352
Secondary	Emergency	Town Lots	Bantry Harbour	E099274 N048609
Secondary	Emergency	Reenour West	Cove	E099507 N049248
Secondary	Emergency	Seafield	Local Stream	E098918 N047734

Cork County Council proposes to provide a wastewater treatment plant at Beach, Bantry, Co. Cork, Grid Reference (E096147, N050148). It is proposed to discharge treated wastewater from this plant to Bantry Harbour. The proposed location is detailed in the table below:

Discharge Type	Function	Townland	Receptor	Grid Reference
Primary (Proposed)	Main Outfall	Beach	Bantry Harbour	E096802 N048205

It is intended to submit the Environmental Impact Statement associated with the proposed provision of a Wastewater Treatment Plant in Bantry to the Agency along with the Application.

A copy of the Application for the Wastewater Discharge Licence, the Environmental Impact Statement and such further information relating to the Application as may be furnished to the Agency in the course of the Agency's consideration of the Application shall, as soon as is practicable after receipt by the Agency, be available for inspection or purchase at the:

- Environmental Protection Agency, PO Box 3000, Johnstown Castle Estate, Co. Wexford, Lo Call: 1890 335 599, Tel: 053-9160600, Fax: 053-9160699, Email: info@epa.ie and at
- Cork County Council Water Services, Courthouse, Skibbereen, Co. Cork, Tel: 028-21299, Fax: 028-21995.

Submissions in relation to the Application may be made to the Environmental Protection Agency at its headquarters described above.

APPLICATION TO THE ENVIRONMENTAL PROTECTION AGENCY FOR A WASTEWATER DISCHARGE LICENCE

In accordance with the Wastewater Discharge (Authorisation) Regulations 2007, Water Services Western Division, Cork County Council, Courthouse, Skibbereen, Co. Cork is applying to the Environmental Protection Agency for a Wastewater Discharge Licence for Dunmanway agglomeration at the following locations:

Plant Name	Location	National Grid Reference
Dunmanway WWTP	Dunmanway	E123994 N052577

Discharge Type	Function	Townland	Receptor	Grid Reference
Primary	Main	Milleananannig	Bandon River	E124142 N052545
Secondary	Emergency	Milleananannig	Bandon River	E124057 N053010
Secondary	Emergency	Dunmanway	Dirty	E123566 N052546

Discharge Type	Function	Townland	Receptor	Grid Reference
Primary	Main	Coronca	River Ilen	E110589 N033838

It is intended to submit the Environmental Impact Statement associated with the proposed provision of a Wastewater Treatment Plant in Skibbereen to the Agency along with the Application.

A copy of the Application for the Wastewater Discharge Licence, the Environmental Impact Statement and such further information relating to the Application as may be furnished to the Agency in the course of the Agency's consideration of the Application shall, as soon as is practicable after receipt by the Agency, be available for inspection or purchase at the:

- Environmental Protection Agency, PO Box 3000, Johnstown Castle Estate, Co. Wexford, Lo Call: 1890 335 599, Tel: 053-9160600, Fax: 053-9160699, Email: info@epa.ie and at
- Cork County Council Water Services, Courthouse, Skibbereen, Co. Cork, Tel: 028-21299, Fax: 028-21995.

Submissions in relation to the Application may be made to the Environmental Protection Agency at its headquarters described above.

NORTHERN DIVISION

APPLICATION TO THE ENVIRONMENTAL PROTECTION AGENCY FOR A WASTEWATER DISCHARGE LICENCE

In accordance with the Wastewater Discharge (Authorisation) Regulations 2007, Water Services Northern Division, Cork County Council, Annabella, Mallow, Co. Cork is applying to the Environmental Protection Agency for a Wastewater Discharge Licence for the Agglomeration of Charleville at the following locations:

Plant Name	Location	National Grid Reference
Charleville WWTP	Ballincolly	E154060 N124412

Discharge Type	Function	Townland	Receptor	Grid Reference
Primary	Main	Ballincolly	Charleville Stream	E154249 N124560
Secondary	Emergency	Ballincolly	Charleville Stream	E154249 N124559
Secondary	Emergency	Rathgoggan Middle	Charleville Stream	E153614 N123035
Secondary	Emergency	Rathgoggan Middle	Charleville Stream	E153673 N122489

A copy of the Application for the Wastewater Discharge Licence and such further information relating to the Application as may be furnished to the Agency in the course of the Agency's consideration of the Application shall, as soon as is practicable after receipt by the Agency, be available for inspection or purchase at the:

- Environmental Protection Agency, PO Box 3000, Johnstown Castle Estate, Co. Wexford, Lo Call: 1890 335 599, Tel: 053-9160600, Fax: 053-9160699, Email: info@epa.ie and at
- Cork County Council Offices, Annabella, Mallow, Co. Cork, Tel: 023-21123, Fax: 023-21893.

Submissions in relation to the Application may be made to the Environmental Protection Agency at its headquarters described above.

APPLICATION TO THE ENVIRONMENTAL PROTECTION AGENCY FOR A WASTEWATER DISCHARGE LICENCE

In accordance with the Wastewater Discharge (Authorisation) Regulations 2007, Water Services Northern Division, Cork County Council, Annabella, Mallow, Co. Cork is applying to the Environmental Protection Agency for a Wastewater Discharge Licence for the Agglomeration of Kanturk at the following locations:

APPLICATION TO THE ENVIRONMENTAL PROTECTION AGENCY FOR A WASTEWATER DISCHARGE LICENCE

In accordance with the Wastewater Discharge (Authorisation) Regulations 2007, Water Services Northern Division, Cork County Council, Annabella, Mallow, Co. Cork is applying to the Environmental Protection Agency for a Wastewater Discharge Licence for the Agglomeration of Watergrasshill at the following locations:

Plant Name	Location	National Grid Reference
Watergrasshill WWTP	Meenane, Watergrasshill	E177230 N085396

Discharge Type	Function	Townland	Receptor	Grid Reference
Primary	Main	Meenane	Flesk	E177230 N085422
Secondary	Emergency	Meenane	Flesk	E177253 N085407

A copy of the Application for the Wastewater Discharge Licence and such further information relating to the Application as may be furnished to the Agency in the course of the Agency's consideration of the Application shall, as soon as is practicable after receipt by the Agency, be available for inspection or purchase at the:

- Environmental Protection Agency, PO Box 3000, Johnstown Castle Estate, Co. Wexford, Lo Call: 1890 335 599, Tel: 053-9160600, Fax: 053-9160699, Email: info@epa.ie and at
- Cork County Council Offices, Annabella, Mallow, Co. Cork, Tel: 023-21123, Fax: 023-21893.

Submissions in relation to the Application may be made to the Environmental Protection Agency at its headquarters described above.

SOUTHERN DIVISION

APPLICATION TO THE ENVIRONMENTAL PROTECTION AGENCY FOR A WASTEWATER DISCHARGE LICENCE

In accordance with the Wastewater Discharge (Authorisation) Regulations 2007, Cork County Council (South), Floor 5, County Hall, Cork is applying to the Environmental Protection Agency for a Wastewater Discharge Licence for the Agglomeration of Bandon at the following locations:

Plant Name	Location	National Grid Reference
Bandon WWTP	Glasslynn Road, Bandon	E150425 N065700

Discharge Type	Function	Townland	Receptor	Grid Reference
Primary	Main	Ballylangley	Bandon River	E150411 N055785
Secondary	Emergency	Ballylangley	Bandon River	E150368 N055690
Secondary	Emergency	Clogheenavodig	Bandon River	E150074 N055292
Secondary	Emergency	Knockbrogan	Bandon River	E149316 N055109
Secondary	Emergency	Gully	Bridewell River	E149265 N054933

A copy of the Application for the Wastewater Discharge Licence and such further information relating to the Application as may be furnished to the Agency in the course of the Agency's consideration of the Application shall, as soon as is practicable after receipt by the Agency, be available for inspection or purchase at the:

- Environmental Protection Agency, PO Box 3000, Johnstown Castle Estate, Co. Wexford, Lo Call: 1890 335 599, Tel: 053-9160600, Fax: 053-9160699, Email: info@epa.ie and at
- Cork County Council Offices, Water Services South, County Hall, Carrigrohane Road, Cork, Tel: 021-4276891, Fax: 021-4276321.

Submissions in relation to the Application may be made to the Environmental Protection Agency at its headquarters described above.

APPLICATION TO THE ENVIRONMENTAL PROTECTION AGENCY FOR A WASTEWATER DISCHARGE LICENCE

In accordance with the Wastewater Discharge (Authorisation) Regulations 2007, Water Services Southern Division of Cork County Council, Carrigrohane Road, Cork is applying to the Environmental Protection Agency for a Wastewater Discharge Licence for the

- Environmental Protection Agency, PO Box 3000, Johnstown Castle Estate, Co. Wexford, Lo Call: 1890 335 599, Tel: 053-9160600, Fax: 053-9160699, Email: info@epa.ie and at
- Cork County Council Offices, Water Services South, County Hall, Carrigrohane Road, Cork, Tel: 021-4276891, Fax: 021-4276321.

Submissions in relation to the Application may be made to the Environmental Protection Agency at its headquarters described above.

APPLICATION TO THE ENVIRONMENTAL PROTECTION AGENCY FOR A WASTEWATER DISCHARGE LICENCE

In accordance with the Wastewater Discharge (Authorisation) Regulations 2007, Water Services Southern Division of Cork County Council, Carrigrohane Road, Cork is applying to the Environmental Protection Agency for a Wastewater Discharge Licence for the Agglomeration of North Cobh at the following locations:

Plant Name	Location	National Grid Reference
North Cobh WWTP	Ballynoe, Cobh	E178403 N067420

Discharge Type	Function	Townland	Receptor	Grid Reference
Primary	Main and Emergency	Carrigaloe, Cobh	River Lee Estuary, Cork Harbour, West Passage	E177535 N67632

It is intended to submit the Environmental Impact Statement associated with the proposed provision of a Wastewater Treatment Plant in the Lower Harbour to the Agency along with the Application.

A copy of the Application for the Wastewater Discharge Licence, the Environmental Impact Statement and such further information relating to the Application as may be furnished to the Agency in the course of the Agency's consideration of the Application shall, as soon as is practicable after receipt by the Agency, be available for inspection or purchase at the:

- Environmental Protection Agency, PO Box 3000, Johnstown Castle Estate, Co. Wexford, Lo Call: 1890 335 599, Tel: 053-9160600, Fax: 053-9160699, Email: info@epa.ie and at
- Cork County Council Offices, Water Services South, County Hall, Carrigrohane Road, Cork, Tel: 021-4276891, Fax: 021-4276321.

Submissions in relation to the Application may be made to the Environmental Protection Agency at its headquarters described above.

APPLICATION TO THE ENVIRONMENTAL PROTECTION AGENCY FOR A WASTEWATER DISCHARGE LICENCE

In accordance with the Wastewater Discharge (Authorisation) Regulations 2007, Water Services Southern Division, Cork County Council, Carrigrohane Road, Cork is applying to the Environmental Protection Agency for a Wastewater Discharge Licence for the Passage West-Monkstown agglomeration that includes Passage West, Glenbrook and Monkstown with discharge points at the following locations:

Discharge Type	Function	Townland	Receptor	Grid Reference
Primary	Major Outfall	Pembroke	River Lee (West Passage)	E176559 N069260
Secondary	Minor Outfall	Lackaroe	River Lee (West Passage)	E177181 N067448
Secondary	Minor	Monkstown	River Lee (West Passage)	E177235 N066512
Secondary	Emergency	Ardmore	Lough Mahon	E175621 N069656
Secondary	Emergency	Pembroke	River Lee (West Passage)	E176987 N068831
Secondary	Emergency	Lackaroe	River Lee (West Passage)	E177116 N067734
Secondary	Emergency	Monkstown (Castlefarm)	River Lee (West Passage)	E177114 N066095
Secondary	Emergency	Monkstown	Monkstown	E176656 N065460

ROADS

TEMPORARY CLOSURE OF PUBLIC ROAD - CARRIGALINE

Notice is hereby given that, pursuant to Section 75 of the Roads Act, 1993, the following road will be closed to public traffic from 29th September 2008 to 30th September 2008 from 9.30am to 4.30pm daily:

Road to be closed:

R611 (Ballyfeard Road) - from Castlelands Roundabout to Ballinlincing Crossroads.

Alternative routes:

Traffic travelling from Ballyfeard to Carrigaline on the R611 - Travel the L3210 to Ahane Cross Roads (Tracton GAA Pitch) and via the L2495 to Carrigaline.

Traffic travelling from Carrigaline to Ballyfeard on the R611 - Travel L6501 to Bóthar Buidhe Cross Roads, via the L2495 to Ahane Cross Roads and via the L3210 to Ballyfeard.

The purpose of the temporary closure is to facilitate road resurfacing.

Director of Services, South Cork Area Operations, Floor 5, County Hall, Cork.

TEMPORARY CLOSURE OF PUBLIC ROAD - ROBERTS COVE AREA

Notice is hereby given that Cork County Council is considering, in pursuance of Section 75 of the Roads Act, 1993, the temporary closure of the following road to public traffic on Sunday, 28th September 2008, from 10.00am to 6.00pm:

Road to be closed:

Road number L3217-74 connecting Robert's Cove Bridge to Rocky Bay Cross.

Alternative routes:

Westbound
Travel northwest via L3210-27 to Minane Bridge and its junction with the L7277-0. Continue in a southerly direction via L7275-0 to its junction with the L7277-0, turn left and continue in a south-easterly direction to its junction with the L3217-74.

Eastbound
Travel northwest via L7277-0 to its junction with the L7275-0, turn right and continue in a northerly direction to Minane bridge and its junction with the L3210-27. Turn right and continue in a south-easterly direction via L3210-27 to Roberts Cove. Residents will be facilitated.

The purpose of the proposed temporary closure is to facilitate the running of a hill-climb motorcycle event.

Any person interested may lodge an objection in writing with the undersigned not later than 3 days from the date of publication of this notice.

Director of Services, South Cork Area Operations, Floor 5, County Hall, Cork.

TEMPORARY CLOSURE OF PUBLIC ROAD - PIER ROAD, KINSALE

Notice is hereby given that, pursuant to Section 75 of the Roads Act, 1993, the following road will be closed to public traffic from 22nd September 2008 to 12th December 2008 inclusive:

Road to be closed:

(In 2 Stages) R600 Pier Road Kinsale, from its junction at Emmet Place/Pier Road to its junction with Denis Quay/Pier Road.

Stage 1
From Denis Quay/Pier Road to Southern End of Town Park/Pier Road.

Stage 2
From Southern End of Town Park/Pier Road to Emmet Place/Pier Road.

Alternative routes:

From Cork - Via Pewtherhole Cross/Farm Lane/Rath Beg/Liscane More/Glasheen/Bandon Road/Commogue Relief Road - Roads No. LP3232/R607/R605/LP3234/R606.

Cork County Council proposes to upgrade the wastewater treatment plant at Dunmanway North, Dunmanway, Co. Cork, Grid Reference (E123994, N052577). It is proposed to discharge treated wastewater from this plant to the River Bandon. The proposed location is detailed in the table below:

Discharge Type	Function	Townland	Receptor	Grid Reference
Primary	Main	Milleananannig	Bandon River	E124122 N052532

A copy of the Application for the Wastewater Discharge Licence and such further information relating to the Application as may be furnished to the Agency in the course of the Agency's consideration of the Application shall, as soon as is practicable after receipt by the Agency, be available for inspection or purchase at the:

- Environmental Protection Agency, PO Box 3000, Johnstown Castle Estate, Co. Wexford, Lo Call: 1890 335 599, Tel: 053-9160600, Fax: 053-9160699, Email: info@epa.ie and at
- Cork County Council Water Services, Courthouse, Skibbereen, Co. Cork, Tel: 028-21299, Fax: 028-21995.

Submissions in relation to the Application may be made to the Environmental Protection Agency at its headquarters described above.

APPLICATION TO THE ENVIRONMENTAL PROTECTION AGENCY FOR A WASTEWATER DISCHARGE LICENCE

In accordance with the Wastewater Discharge (Authorisation) Regulations 2007, Water Services Western Division, Cork County Council, Courthouse, Skibbereen, Co. Cork is applying to the Environmental Protection Agency for a Wastewater Discharge Licence for the agglomeration of Rosscarbery/Owenahincha at the following locations:

Plant Name	Location	National Grid Reference
Rosscarbery/Owenahincha WWTP	Creggane	E130186 N35057

Discharge Type	Function	Townland	Receptor	Grid Reference
Primary	Main	Creggane	Rosscarbery Bay	E130186 N035039
Secondary	Emergency Overflows	Englishland	Rosscarbery Stream	E128531 N036287
Secondary	Emergency Overflows	Townlands	Rosscarbery Lagoon	E128819 N036591
Secondary	Emergency Overflows	Burgatia	Rosscarbery Lagoon	E129103 N036897
Secondary	Emergency Overflows	Burgatia	Rosscarbery Bay	E129297 N036182
Secondary	Emergency Overflows	Burgatia	Owenahincha Stream	E130782 N035452

A copy of the Application for the Wastewater Discharge Licence and such further information relating to the Application as may be furnished to the Agency in the course of the Agency's considerations of the Application shall, as soon as is practicable after receipt by the Agency, be available for inspection or purchase at the:

- Environmental Protection Agency, PO Box 3000, Johnstown Castle Estate, Co. Wexford, Lo Call: 1890 335 599, Tel: 053-9160600, Fax: 053-9160699, Email: info@epa.ie and at
- Cork County Council Water Services, Courthouse, Skibbereen, Co. Cork, Tel: 028-21299, Fax: 028-21995.

Submissions in relation to the Application may be made to the Environmental Protection Agency at its headquarters described above.

APPLICATION TO THE ENVIRONMENTAL PROTECTION AGENCY FOR A WASTEWATER DISCHARGE LICENCE

In accordance with the Wastewater Discharge (Authorisation) Regulations 2007, S.I. No. 684 of 2007, Water Services (Western Division), Cork County Council, Courthouse, Skibbereen, Co. Cork is applying to the Environmental Protection Agency for a Wastewater Discharge Licence for Skibbereen Agglomeration at the following locations:

Discharge Type	Function	Townland	Receptor	Grid Reference
Interim Primary	Interim Main	Marsh	Ground	E112230 N033879
Secondary	Emergency	Marsh	River Ilen	E112228 N033824
Secondary	Emergency	Marsh	River Ilen	E111638 N034323
Secondary	Emergency	Marsh	River Ilen	E111974 N034385
Secondary	Emergency	Gortnaclohy	River Ilen	E112436 N034612
Secondary	Emergency	Coronea	River Ilen	E111569 N034045
Secondary	Emergency	Coronea	River Ilen	E111628 N034024

Cork County Council proposes to provide a wastewater treatment plant at Coronea, Skibbereen, Co. Cork, Grid Reference (E110594, N33705). It is proposed to discharge treated wastewater from this plant to the River Ilen. The proposed location is detailed in the table above on the next column:

Plant Name	Location	National Grid Reference
Kanturk WWTP	Curteenard	E138505 N10277

Discharge Type	Function	Townland	Receptor	Grid Reference
Primary	Main	Curteenard	River Allow	E138386 N102086
Secondary	Emergency	Curteenard	River Allow	E138475 N102202
Secondary	Emergency	Curteenard	River Allow	E138418 N102634

A copy of the Application for the Wastewater Discharge Licence and such further information relating to the Application as may be furnished to the Agency in the course of the Agency's consideration of the Application shall, as soon as is practicable after receipt by the Agency, be available for inspection or purchase at the:

- Environmental Protection Agency, PO Box 3000, Johnstown Castle Estate, Co. Wexford, Lo Call: 1890 335 599, Tel: 053-9160600, Fax: 053-9160699, Email: info@epa.ie and at
- Cork County Council Offices, Annabella, Mallow, Co. Cork, Tel: 023-21123, Fax: 023-21893.

Submissions in relation to the Application may be made to the Environmental Protection Agency at its headquarters described above.

APPLICATION TO THE ENVIRONMENTAL PROTECTION AGENCY FOR A WASTEWATER DISCHARGE LICENCE

In accordance with the Wastewater Discharge (Authorisation) Regulations 2007, Water Services Northern Division, Cork County Council, Annabella, Mallow, Co. Cork is applying to the Environmental Protection Agency for a Wastewater Discharge Licence for the Agglomeration of Mitchelstown at the following locations:

Plant Name	Location	National Grid Reference
Mitchelstown WWTP	Mitchelstown (ED Mitchelstown)	E181000 N113375

Discharge Type	Function	Townland	Receptor	Grid Reference
Primary	Main	Mitchelstown (ED Mitchelstown)	Fusion	E179646 N113698
Secondary	Emergency	Ballinwillin	Gradogue	E181857 N113075
Secondary	Emergency	Brigowen	Gradogue	E182454 N111778

A copy of the Application for the Wastewater Discharge Licence and such further information relating to the Application as may be furnished to the Agency in the course of the Agency's consideration of the Application shall, as soon as is practicable after receipt by the Agency, be available for inspection or purchase at the:

- Environmental Protection Agency, PO Box 3000, Johnstown Castle Estate, Co. Wexford, Lo Call: 1890 335 599, Tel: 053-9160600, Fax: 053-9160699, Email: info@epa.ie and at
- Cork County Council Offices, Annabella, Mallow, Co. Cork, Tel: 023-21123, Fax: 023-21893.

Submissions in relation to the Application may be made to the Environmental Protection Agency at its headquarters described above.

APPLICATION TO THE ENVIRONMENTAL PROTECTION AGENCY FOR A WASTEWATER DISCHARGE LICENCE

In accordance with the Wastewater Discharge (Authorisation) Regulations 2007, Water Services Northern Division, Cork County Council, Annabella, Mallow, Co. Cork is applying to the Environmental Protection Agency for a Wastewater Discharge Licence for the Agglomeration of Rathcormack at the following locations:

Plant Name	Location	National Grid Reference
Rathcormack WWTP	Bridgeland East, Rathcormack	E180954 N090746

Discharge Type	Function	Townland	Receptor	Grid Reference
Primary	Main	Bridgeland East	Bride	E180980 N090731
Secondary	Emergency	Knocknabooly	Shannowen	E180938 N091613

A copy of the Application for the Wastewater Discharge Licence and such further information relating to the Application as may be furnished to the Agency in the course of the Agency's consideration of the Application shall, as soon as is practicable after receipt by the Agency, be available for inspection or purchase at the:

- Environmental Protection Agency, PO Box 3000, Johnstown Castle Estate, Co. Wexford, Lo Call: 1890 335 599, Tel: 053-9160600, Fax: 053-9160699, Email: info@epa.ie and at
- Cork County Council Offices, Annabella, Mallow, Co. Cork, Tel: 023-21123, Fax: 023-21893.

Submissions in relation to the Application may be made to the Environmental Protection Agency at its headquarters described above.

Plant Name	Location	National Grid Reference
Castlemartyr WWTP	Bridgetown, Castlemartyr	E196303 N72884

Discharge Type	Function	Townland	Receptor	Grid Reference
Primary	Main	Bridgetown	Kiltha River	E196235 N72891
Secondary	Emergency	Bridgetown	Kiltha River	E196235 N72891
Secondary	Emergency	Bridgetown	Kiltha River	E196377 N72203

A copy of the Application for the Wastewater Discharge Licence and such further information relating to the Application as may be furnished to the Agency in the course of the Agency's consideration of the Application shall, as soon as is practicable after receipt by the Agency, be available for inspection or purchase at the:

- Environmental Protection Agency, PO Box 3000, Johnstown Castle Estate, Co. Wexford, Lo Call: 1890 335 599, Tel: 053-9160600, Fax: 053-9160699, Email: info@epa.ie and at
- Cork County Council Offices, Water Services South, County Hall, Carrigrohane Road, Cork, Tel: 021-4276891, Fax: 021-4276321.

Submissions in relation to the Application may be made to the Environmental Protection Agency at its headquarters described above.

APPLICATION TO THE ENVIRONMENTAL PROTECTION AGENCY FOR A WASTEWATER DISCHARGE LICENCE

In accordance with the Wastewater Discharge (Authorisation) Regulations 2007, Water Services Southern Division, Cork County Council, County Hall, Carrigrohane Road, Cork is applying to the Environmental Protection Agency for a Wastewater Discharge Licence for Kinsale Agglomeration at the following locations:

Plant Name	Location	National Grid Reference
Kinsale WWTP (Proposed)	Commoge, Kinsale	E162957 N050111

Discharge Type	Function	Townland	Receptor	Grid Reference
Primary	Main	World's End	Kinsale Harbour	E164238 N049703
Proposed Primary	Main	Commoge	Kinsale Harbour	E162615 N049527
Secondary	Minor Outfall	Summercove	Kinsale Harbour	E165485 N049801
Secondary	Minor Outfall	Scilly	Kinsale Harbour	E164236 N050240
Secondary	Minor Outfall	Scilly	Kinsale Harbour	E164468 N050350
Secondary	Minor Outfall	Pier Road	Kinsale Harbour	E163979 N050357
Secondary	Minor Outfall	Pier Road	Kinsale Harbour	E163985 N050374
Secondary	Emergency	Pier Road	Kinsale Harbour	E164168 N050069
Secondary	Minor Outfall	Compass Hill	Kinsale Harbour	E163942 N49567

It is intended to submit the Environmental Impact Statement associated with the provision of the proposed Wastewater Treatment Plant to the Agency along with the Application.

A copy of the Application for the Wastewater Discharge Licence, the Environmental Impact Statement and such further information relating to the Application as may be furnished to the Agency in the course of the Agency's consideration of the Application shall, as soon as is practicable after receipt by the Agency, be available for inspection or purchase at the:

- Environmental Protection Agency, PO Box 3000, Johnstown Castle Estate, Co. Wexford, Lo Call: 1890 335 599, Tel: 053-9160600, Fax: 053-9160699, Email: info@epa.ie and at
- Cork County Council Offices, Water Services South, County Hall, Carrigrohane Road, Cork, Tel: 021-4276891, Fax: 021-4276321.

Submissions in relation to the Application may be made to the Environmental Protection Agency at its headquarters described above.

APPLICATION TO THE ENVIRONMENTAL PROTECTION AGENCY FOR A WASTEWATER DISCHARGE LICENCE

In accordance with the Wastewater Discharge (Authorisation) Regulations 2007, Water Services Southern Division of Cork County Council, Carrigrohane Road, Cork is applying to the Environmental Protection Agency for a Wastewater Discharge Licence for the Agglomeration of Macroom at the following locations:

Plant Name	Location	National Grid Reference
Macroom WWTP	Sleeven East, Macroom	E134933 N072920

Discharge Type	Function	Townland	Receptor	Grid Reference
Primary	Main	Sleeven East	Sullane River	E134945 N072932
Secondary	Emergency Overflow	Masseytown	Sullane River	E133875 N073186

A copy of the Application for the Wastewater Discharge Licence and such further information relating to the Application as may be furnished to the Agency in the course of the Agency's consideration of the Application shall, as soon as is practicable after receipt by the Agency, be available for inspection or purchase at the:

It is intended to submit the Environmental Impact Statement associated with the proposed provision of a Wastewater Treatment Plant in the Lower Harbour to the Agency along with the Application.

A copy of the Application for the Wastewater Discharge Licence, the Environmental Impact Statement and such further information relating to the Application as may be furnished to the Agency in the course of the Agency's consideration of the Application shall, as soon as is practicable after receipt by the Agency, be available for inspection or purchase at the:

- Environmental Protection Agency, PO Box 3000, Johnstown Castle Estate, Co. Wexford, Lo Call: 1890 335 599, Tel: 053-9160600, Fax: 053-9160699, Email: info@epa.ie and at
- Cork County Council Offices, Water Services South, County Hall, Carrigrohane Road, Cork, Tel: 021-4276891, Fax: 021-4276321.

Submissions in relation to the Application may be made to the Environmental Protection Agency at its headquarters described above.

APPLICATION TO THE ENVIRONMENTAL PROTECTION AGENCY FOR A WASTEWATER DISCHARGE LICENCE

In accordance with the Wastewater Discharge (Authorisation) Regulations 2007, Water Services Southern Division, Cork County Council, County Hall, Carrigrohane Road, Cork is applying to the Environmental Protection Agency for a Wastewater Discharge Licence for the Youghal Agglomeration at the following locations:

Discharge Type	Function	Townland	Receptor	Grid Reference
Primary	Major Outfall	Dunnes Park	Lower Blackwater Estuary	E210513 N078480
Secondary	Minor Outfall	Paxes Lane	Lower Blackwater Estuary	E210996 N077419
Secondary	Minor Outfall	Foxhole	Lower Blackwater Estuary	E210128 N080410
Secondary	Emergency	Summerfield (Cross)	Youghal Bay	E209253 N076191
Secondary	Emergency	Front Strand	Youghal Bay	E210517 N076042
Secondary	Emergency	Green Park	Lower Blackwater Estuary	E210956 N077117
Secondary	Emergency	Dunnes Park	Lower Blackwater Estuary	E210262 N078412
Secondary	Emergency	Foxhole	Lower Blackwater Estuary	E209723 N079912

Cork County Council propose to provide a wastewater treatment plant at Youghal Mudlands, Youghal, Co. Cork, Grid Reference (E209857 N079153). It is proposed to discharge treated wastewater from this plant to the Lower Blackwater Estuary. The proposed location is detailed in the table below.

Discharge Type	Function	Townland	Receptor	Grid Reference
Primary (Proposed)	Major Outfall	Ferry Point	Lower Blackwater Estuary	E210852 N078125

It is intended to submit the Environmental Impact Statement associated with the proposed provision of a Wastewater Treatment Plant in the Youghal Mudlands to the Agency along with the Application.

A copy of the Application for the Wastewater Discharge Licence, the Environmental Impact Statement and such further information relating to the Application as may be furnished to the Agency in the course of the Agency's consideration of the Application shall, as soon as is practicable after receipt by the Agency, be available for inspection or purchase at the:

- Environmental Protection Agency, PO Box 3000, Johnstown Castle Estate, Co. Wexford, Lo Call: 1890 335 599, Tel: 053-9160600, Fax: 053-9160699, Email: info@epa.ie and at
- Cork County Council Offices, Water Services South, County Hall, Carrigrohane Road, Cork, Tel: 021-4276891, Fax: 021-4276321.

Submissions in relation to the Application may be made to the Environmental Protection Agency at its headquarters described above.

NOTICE OF ARBITRATION

Notice in Accordance with the Second Schedule of the Housing of the Working Classes Act 1890 and Article 2 (i) of the Third Schedule of the Housing Act 1966

Mr. Michael Neary, Property Arbitrator, has been appointed to act as Arbitrator, in the matter of the acquisition of lands at Woodpark, Lombardstown, Mallow, Co. Cork from Ellen O'Shea; arising in connection with Cork County Council Mallow/Killarney Road Land Acquisition Compulsory Purchase Order No. 2 of 2002. Maps and Schedules of the land to be acquired may be inspected at the Property & Housing Capital Department, Floor 11, County Hall, Cork during normal office hours from the 12th September 2008 to the 1st October 2008.

Any persons wishing to make representations to the Property Arbitrator should attend at Meeting Room, Floor 6 (Extension), County Hall, Cork at 10.00am on the 1st October 2008.

From Innishannon - Via Ballythomas/Mile Water/Glasheen/Lisachane More/Kinsale.

Traffic flow on Main Street South and Crowley's Quay will be made two-way on a temporary basis to gain access to Town Park car park. Parking will be prohibited on Main Street (South) and Lower O'Connell Street for the duration of this road closure.

The purpose of the temporary closure is to facilitate the Kinsale Main Drainage Scheme.

Director of Services, South Cork Area Operations, Floor 5, County Hall, Cork.

TEMPORARY CLOSURE OF PUBLIC ROAD - BALLYCOTTON PIER

Notice is hereby given that Cork County Council is considering, in pursuance of Section 75 of the Roads Act, 1993, the temporary closure of the following road to public traffic from 8.00am to 6.00pm on Sunday, 28th September 2008:

Road to be closed: R629 from Connolly's Shop to the end of Ballycotton Pier.

Alternative route: There is no alternative route.

The purpose of the proposed temporary closure is to facilitate the 150th anniversary of the foundation of the Ballycotton Lifeboat Station.

Any person interested may lodge an objection in writing with the undersigned not later than three days from the date of publication of this Notice.

Director of Services, South Cork Area Operations, Floor 5, County Hall, Cork.

TEMPORARY CLOSURE OF PUBLIC ROAD - DOUGHCLOYNE

Notice is hereby given that Cork County Council is considering, in pursuance of Section 75 of the Roads Act 1993, the temporary closure of the following road to public traffic from midnight on 27th September 2008 to midnight on 28th September 2008, inclusive:

Road to be closed: Road Number L2452 - Spur Hill - from the junction with Sarsfield Road to the junction with Maher's Lane.

Alternative routes: For northeast-bound traffic

(1) Turn left and travel Maher's Lane (L2451) as far as the Bandon Road. Turn right at the Bandon Road (N71) and travel as far as the Bandon Road Roundabout. Travel the N25 (third exit off roundabout) as far as the Wilton Roundabout. Take third exit off Wilton Roundabout and travel Sarsfield Road (L2450). Arrive at junction with the L2452 OR

(2) Turn right onto the Kingsland Road (L2453). Take next left and travel Wilson's Lane. At junction with the back Airport Road, turn left. Travel the L2455. At next junction turn left and travel the L2454 as far as Togher Roundabout. Take first exit off roundabout and travel L2452 as far as Sarsfield Road junction.

For southwest-bound traffic

(1) Turn right and travel Sarsfield Road (L2450) as far as the Wilton Roundabout. Take first exit and travel the N25 as far as the Bandon Road Roundabout. Take first exit and travel the Bandon Road (N71). Take next left turn and travel Maher's Lane (L2451) as far as Spur Hill (L2452) OR

(2) Travel the L2452 as far as the Togher Roundabout. Take second exit and travel the L2454. At next junction turn right and travel the L2455. Take next right turn onto Wilson's Lane (L2453). At Kingsland Road junction, turn right and travel as far as Spur Hill. At Spur Hill junction turn right and travel the L2452 to the junction of Spur Hill/Maher's Lane.

Residents will be facilitated.

The purpose of the proposed temporary closure is to facilitate road resurfacing works.

Any person interested may lodge an objection in writing with the undersigned not later than 3 days from the date of publication of this notice.

Director of Services, South Cork Area Operations, Floor 5, County Hall, Cork.

TENDERS

Full details on below tenders are available on www.etenders.gov.ie


Cork County Council (Southern Division) seeks tenders for the supply and delivery to East Cork Civic Amenity Site, Rossmore, Carrigtwohill, Co. Cork of a used urban wheel excavator.

Closing date for receipt of tenders is 16.00hrs on Thursday, 18th September 2008.

NOTICE TO CONTRACTORS REGIONAL ROADS SIGNPOSTING STAGE 2

Tenders are invited from competent Contractors for the supply and erection of local roads identification signs in West Cork.

Tenders marked "REGIONAL ROADS SIGNPOSTING STAGE 2" should be forwarded to the Director of Services, Cork County Council, The Courthouse, Skibbereen, Co. Cork, not later than 4.00pm on Friday, 3rd October 2008.

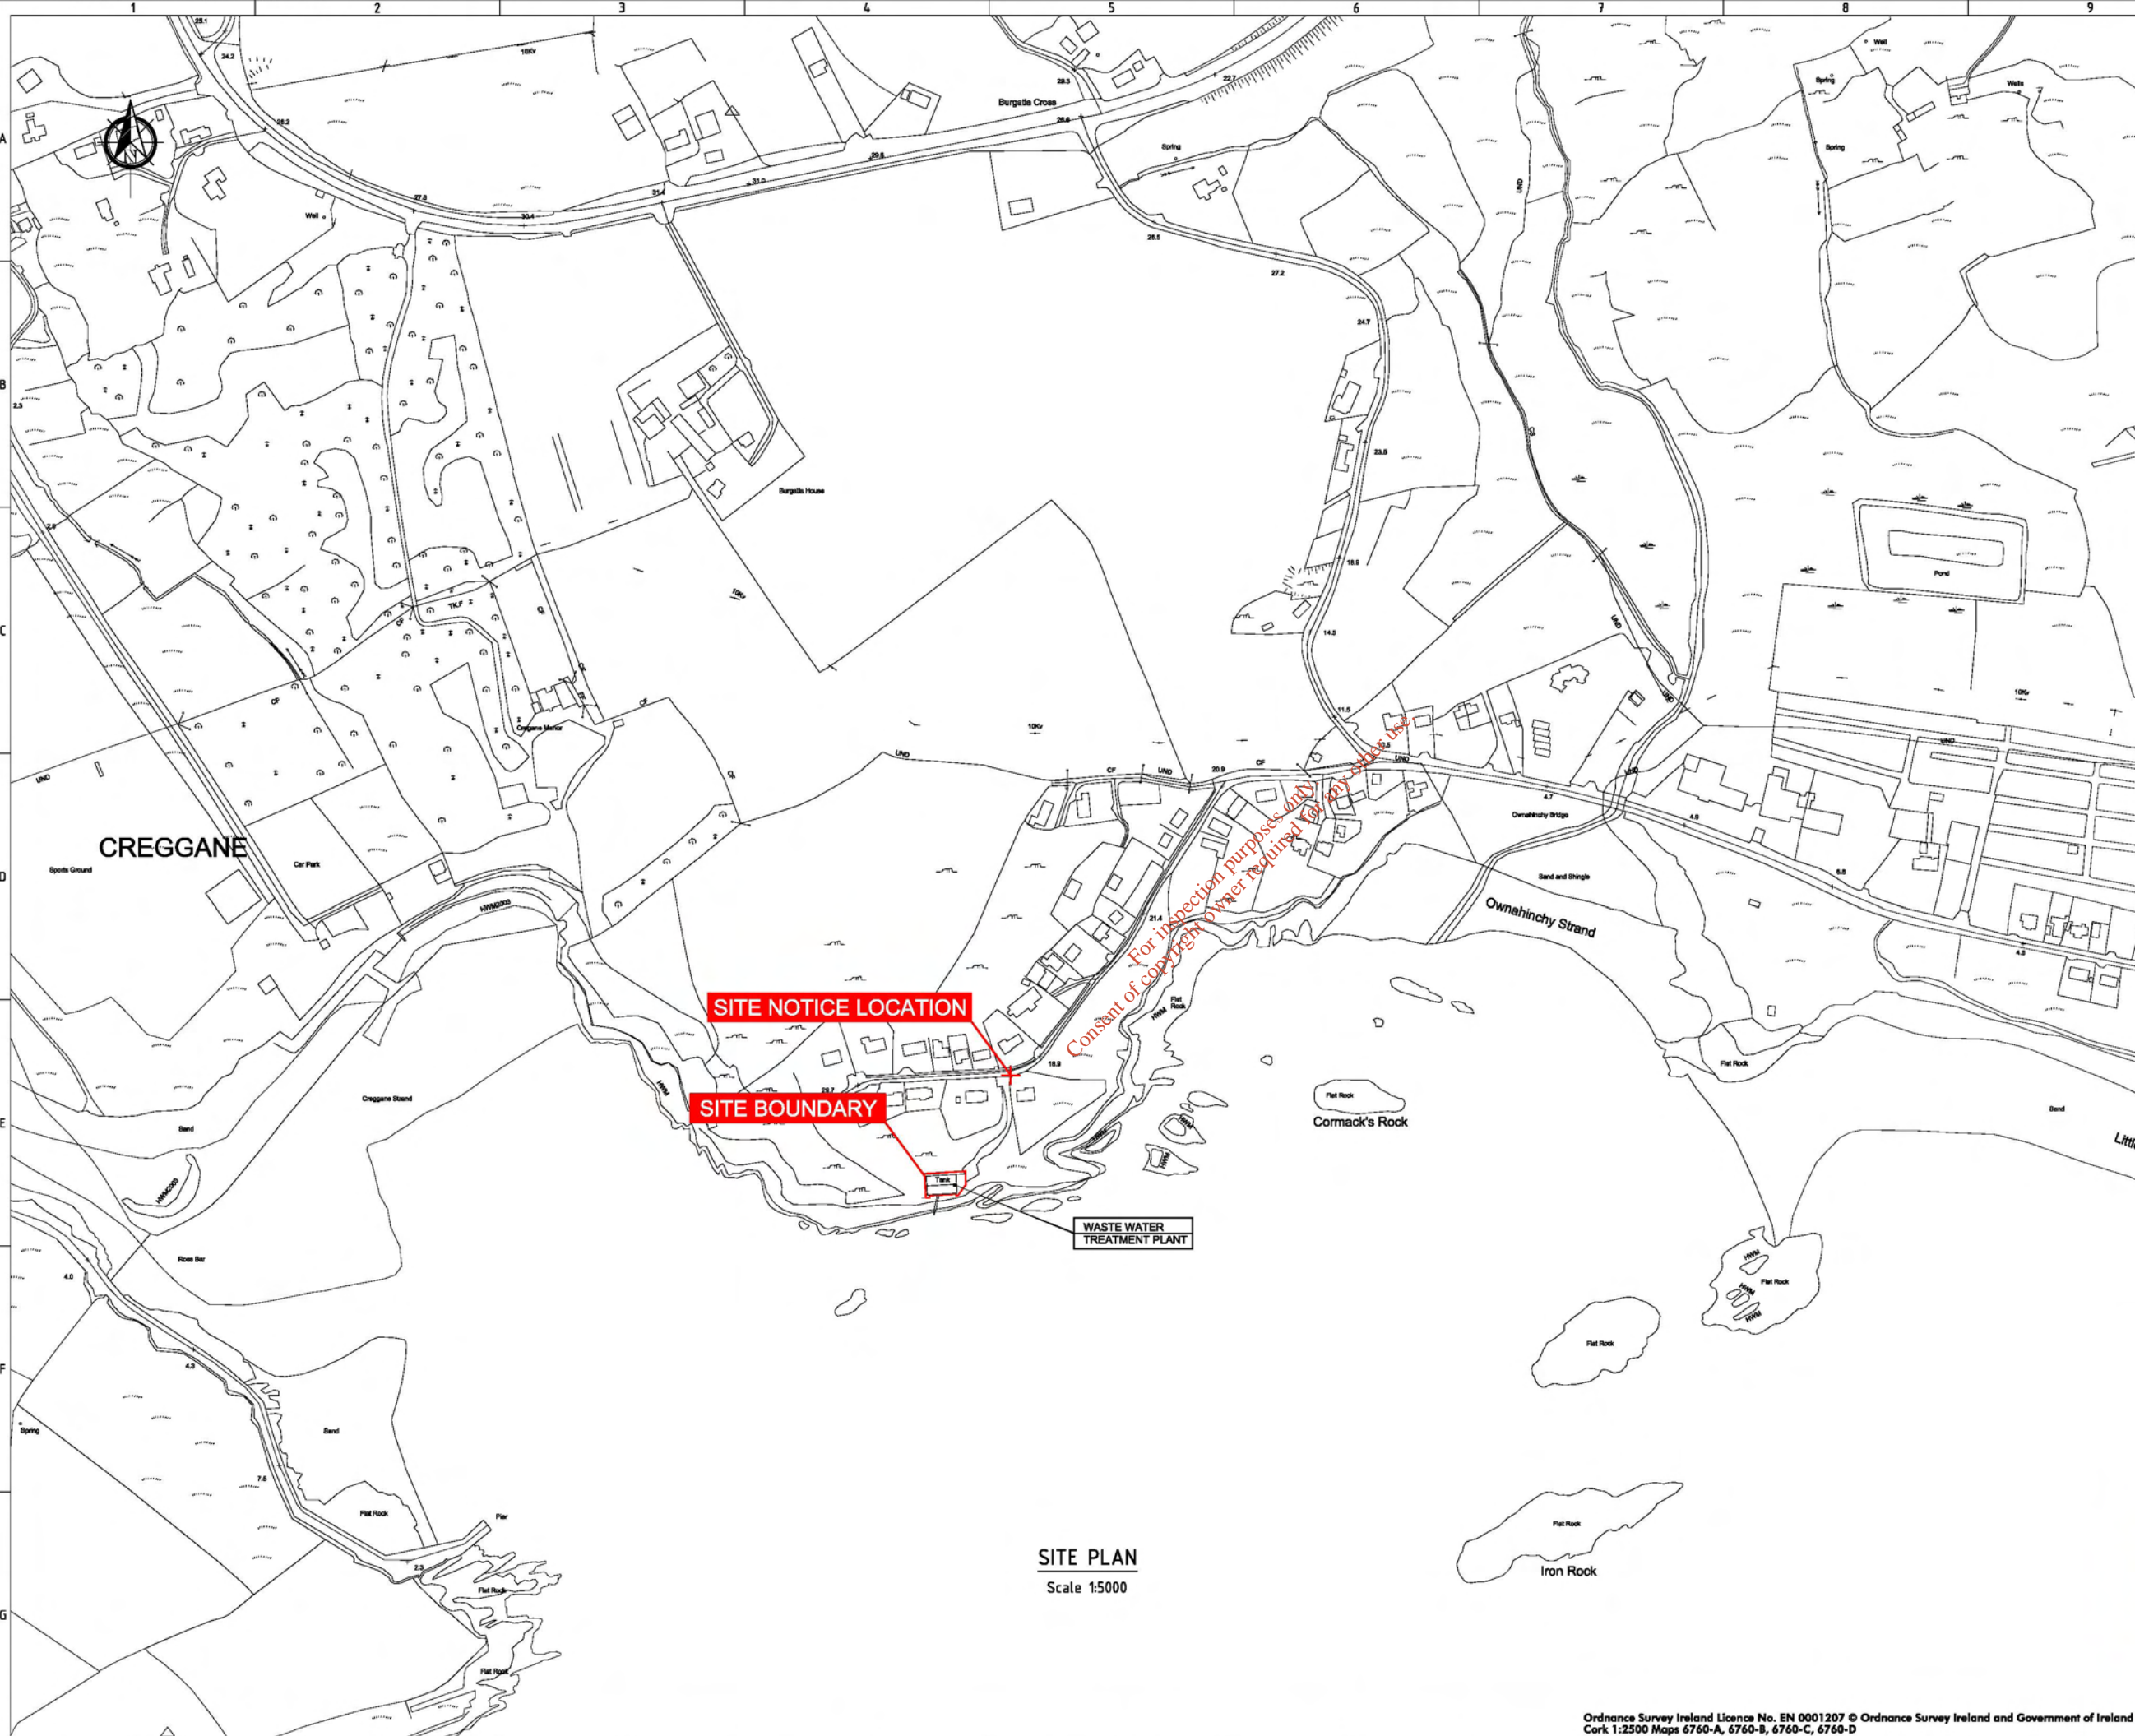

NOT FOR CONSTRUCTION UNLESS SPECIFICALLY STATED OTHERWISE
 No part of this document may be reproduced or transmitted in any form or stored in any retrieval system of any nature without the written permission of Fehily Timoney & Company as copyright holder except as agreed for use on the project for which the document was originally issued.
 Do not scale. Use Signed dimensions only. If in doubt - Ask!

Rev.	Drawn	Checked	DMCH	DMCH	Cork	17.09.08	ISSUE FOR LICENCE APPLICATION
							Description
Revision History A							
Name of Client							
CORK COUNTY COUNCIL							
Name of Job							
ROSSCARBERY & OWENAHINCHA WASTEWATER DISCHARGE LICENCE APPLICATION							
Title of Drawing							
ATTACHMENT B8 MAP01 LOCATION OF SITE NOTICE							
Scales Used							
1:5000							
Map No.							Rev.
ROSS/OWEN B8-01							A

CONSULTANTS IN ENGINEERING & ENVIRONMENTAL SCIENCES

FEHILY TIMONEY & COMPANY

Core House, Pouladuff Rd, Cork, Ireland.
 T: +353-21-4964135, F: +353-21-4964464

Mill House, Ashdown Gate, Navan Rd, Dublin 15, Ireland.
 T: +353-1-4583500, F: +353-1-4583501
 W: www.fehilytimoney.ie, E: info@ftco.ie