


NOTES

1. Dimensions are not to be scaled from drawing. For any discrepancies found consult with the design office.
2. This drawing is to be read in conjunction with the Specification.
3. This drawing is to be read in conjunction with all other contract drawings.

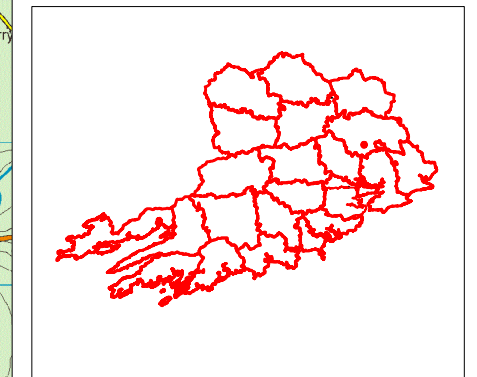

Key Map

For inspection purposes only
Copyright of copyright owner reserved for all rights

No.	Date	Drawn	Survey	Checked	Revision	Description

Cork County Council,
Northern Division.




N. O'KEEFE, B.E.,
A/COUNTY ENGINEER,
COUNTY HALL,
CORK.

Job Title:
**Watergrasshill & Environs
Wastewater Discharge
Licence Application**

Drawing Title:
**Location Map
Scale - 1:50,000
Attachment A1 - Map 1**

Scales: 1:50,000 @ A3	Surveyed by: D.L.	Drawn by: D.L.
Designed by: F.J.	Checked by: F.C.	Date: August 2008
Drawing number: A1 - Map 1	Rev:	-

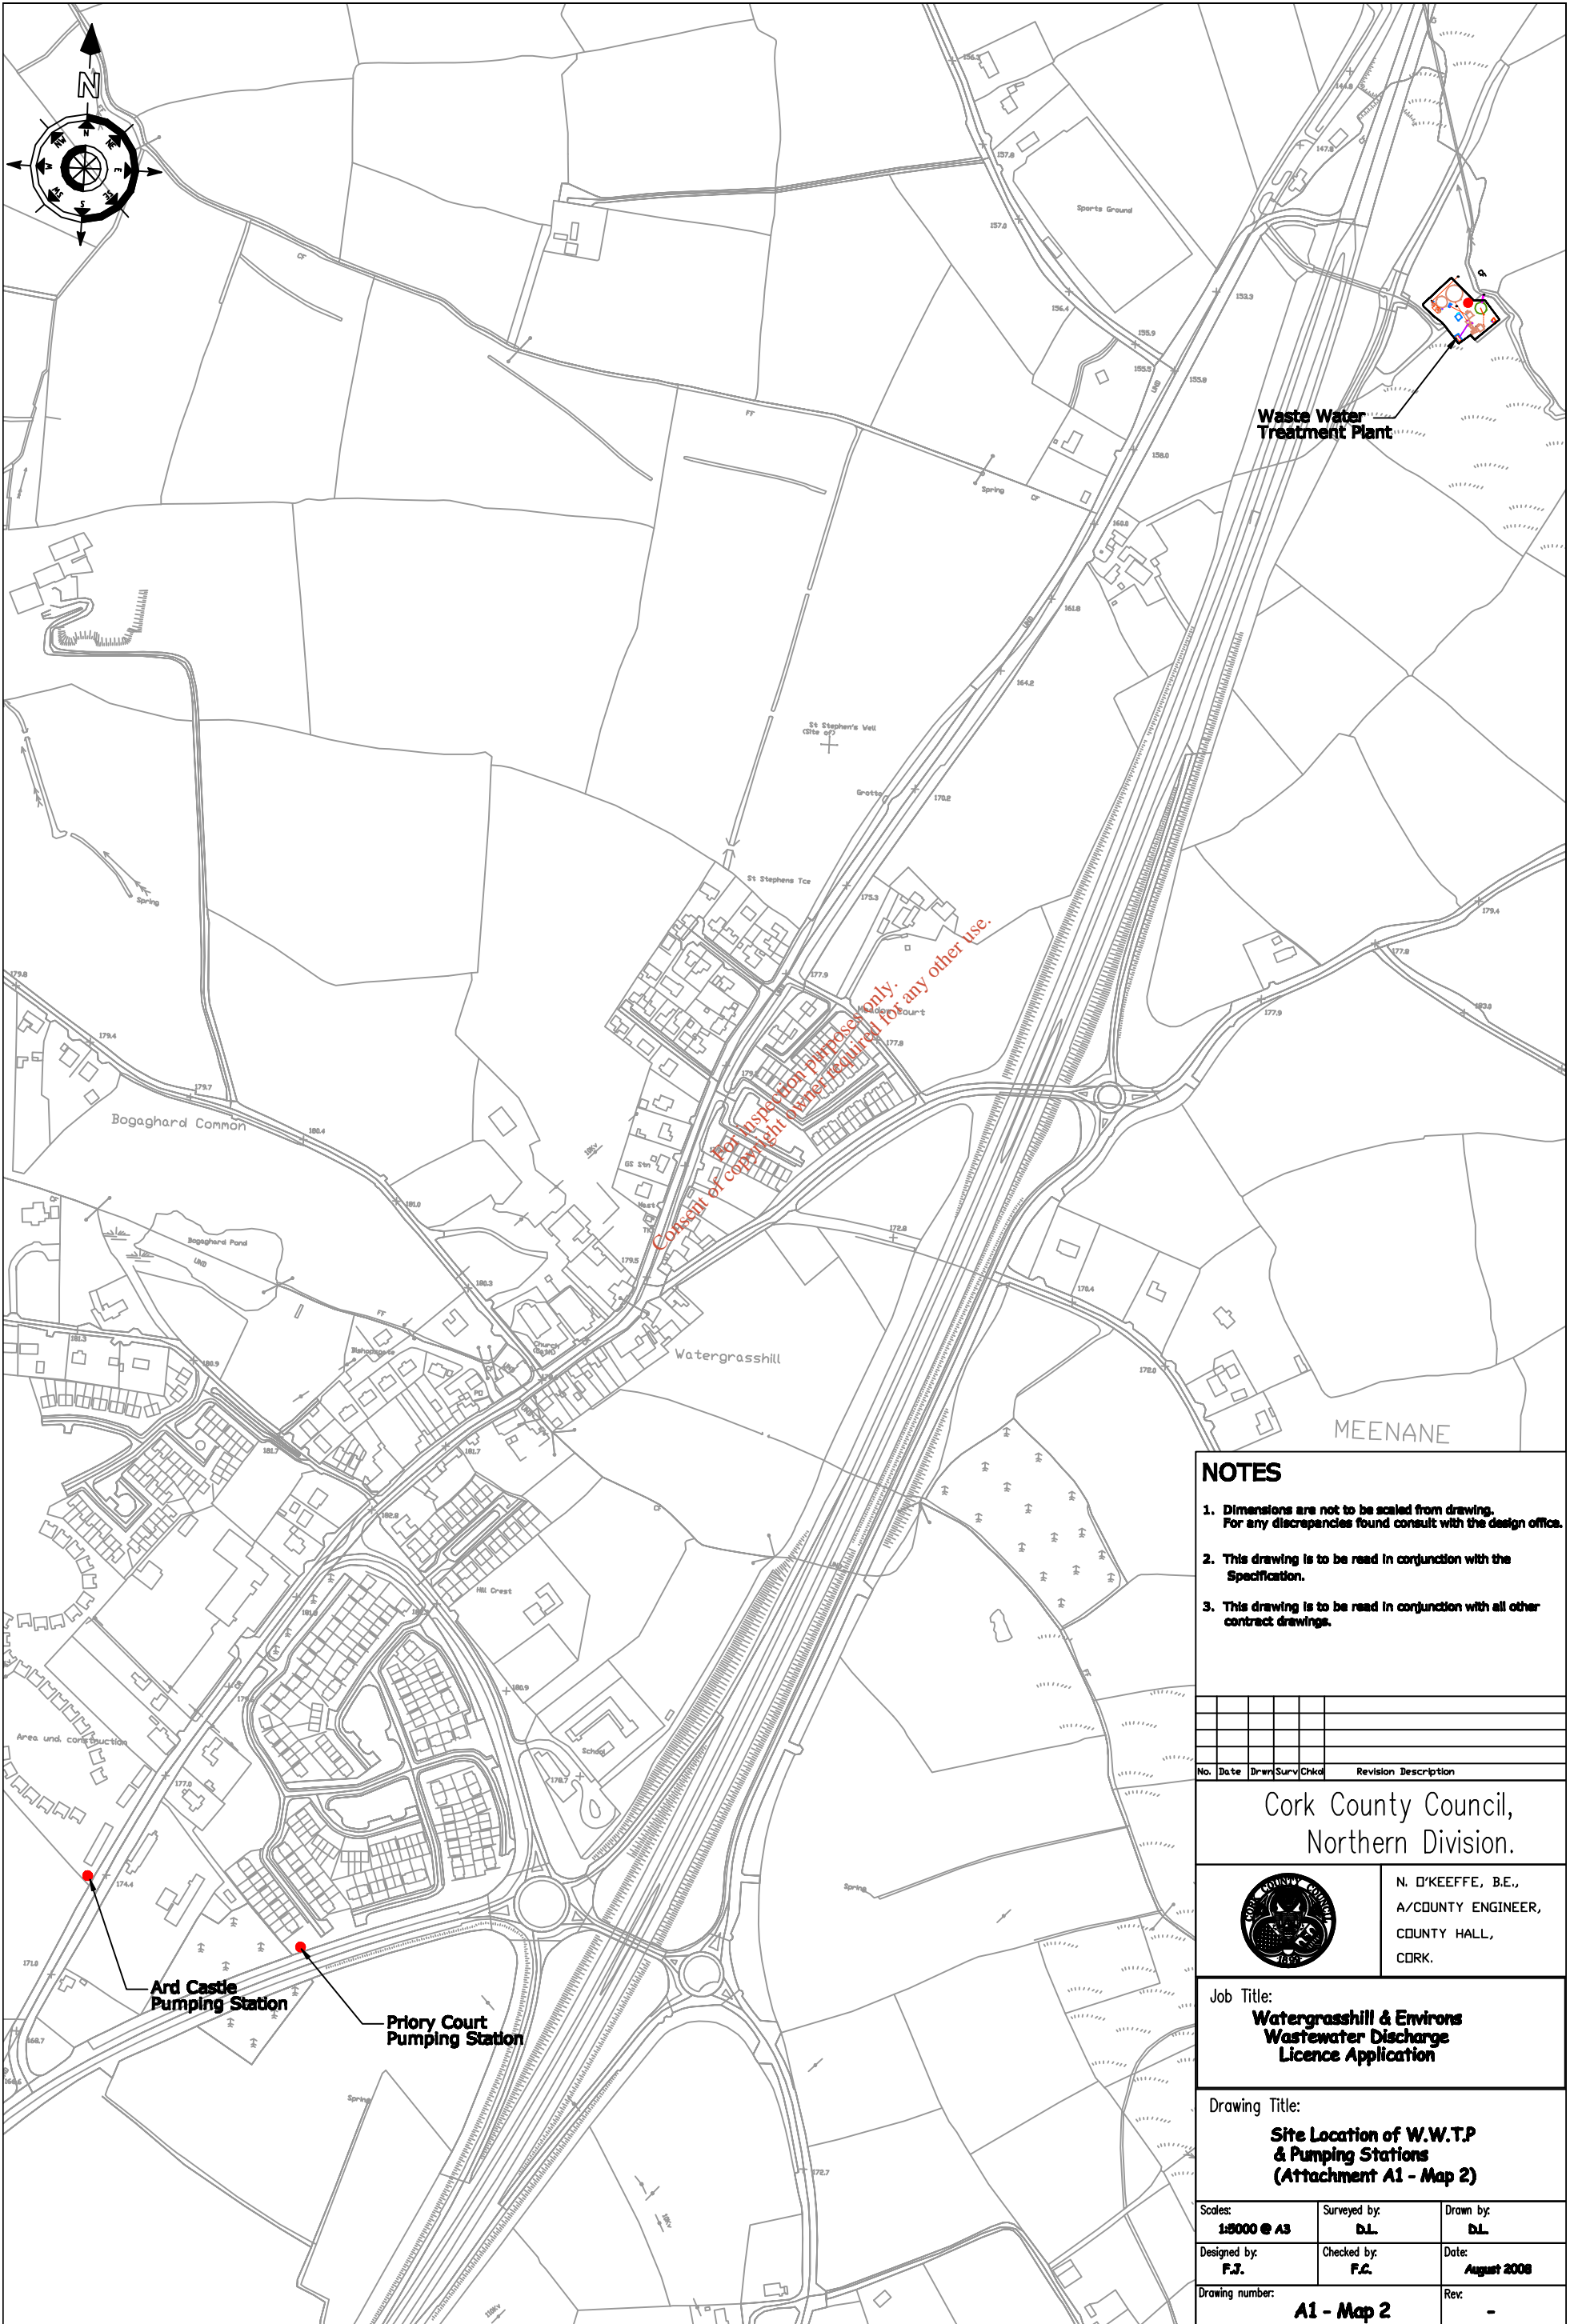

Waste Water Treatment Plant

*For inspection purposes only.
Consent of copyright owner required for any other use.*

NOTES

- 1. Dimensions are not to be scaled from drawing. For any discrepancies found consult with the design office.
- 2. This drawing is to be read in conjunction with the Specification.
- 3. This drawing is to be read in conjunction with all other contract drawings.

No.	Date	Drawn	Surv	Chkd	Revision	Description

Cork County Council,
Northern Division.




N. O'KEEFE, B.E.,
A/COUNTY ENGINEER,
COUNTY HALL,
CORK.

Job Title:
**Watergrasshill & Environs
Wastewater Discharge
Licence Application**

Drawing Title:
**Site Location of W.W.T.P
& Pumping Stations
(Attachment A1 - Map 2)**

Scales: 1:5000 @ A3	Surveyed by: d.L.	Drawn by: d.L.
Designed by: F.J.	Checked by: F.C.	Date: August 2008
Drawing number: A1 - Map 2	Rev:	-

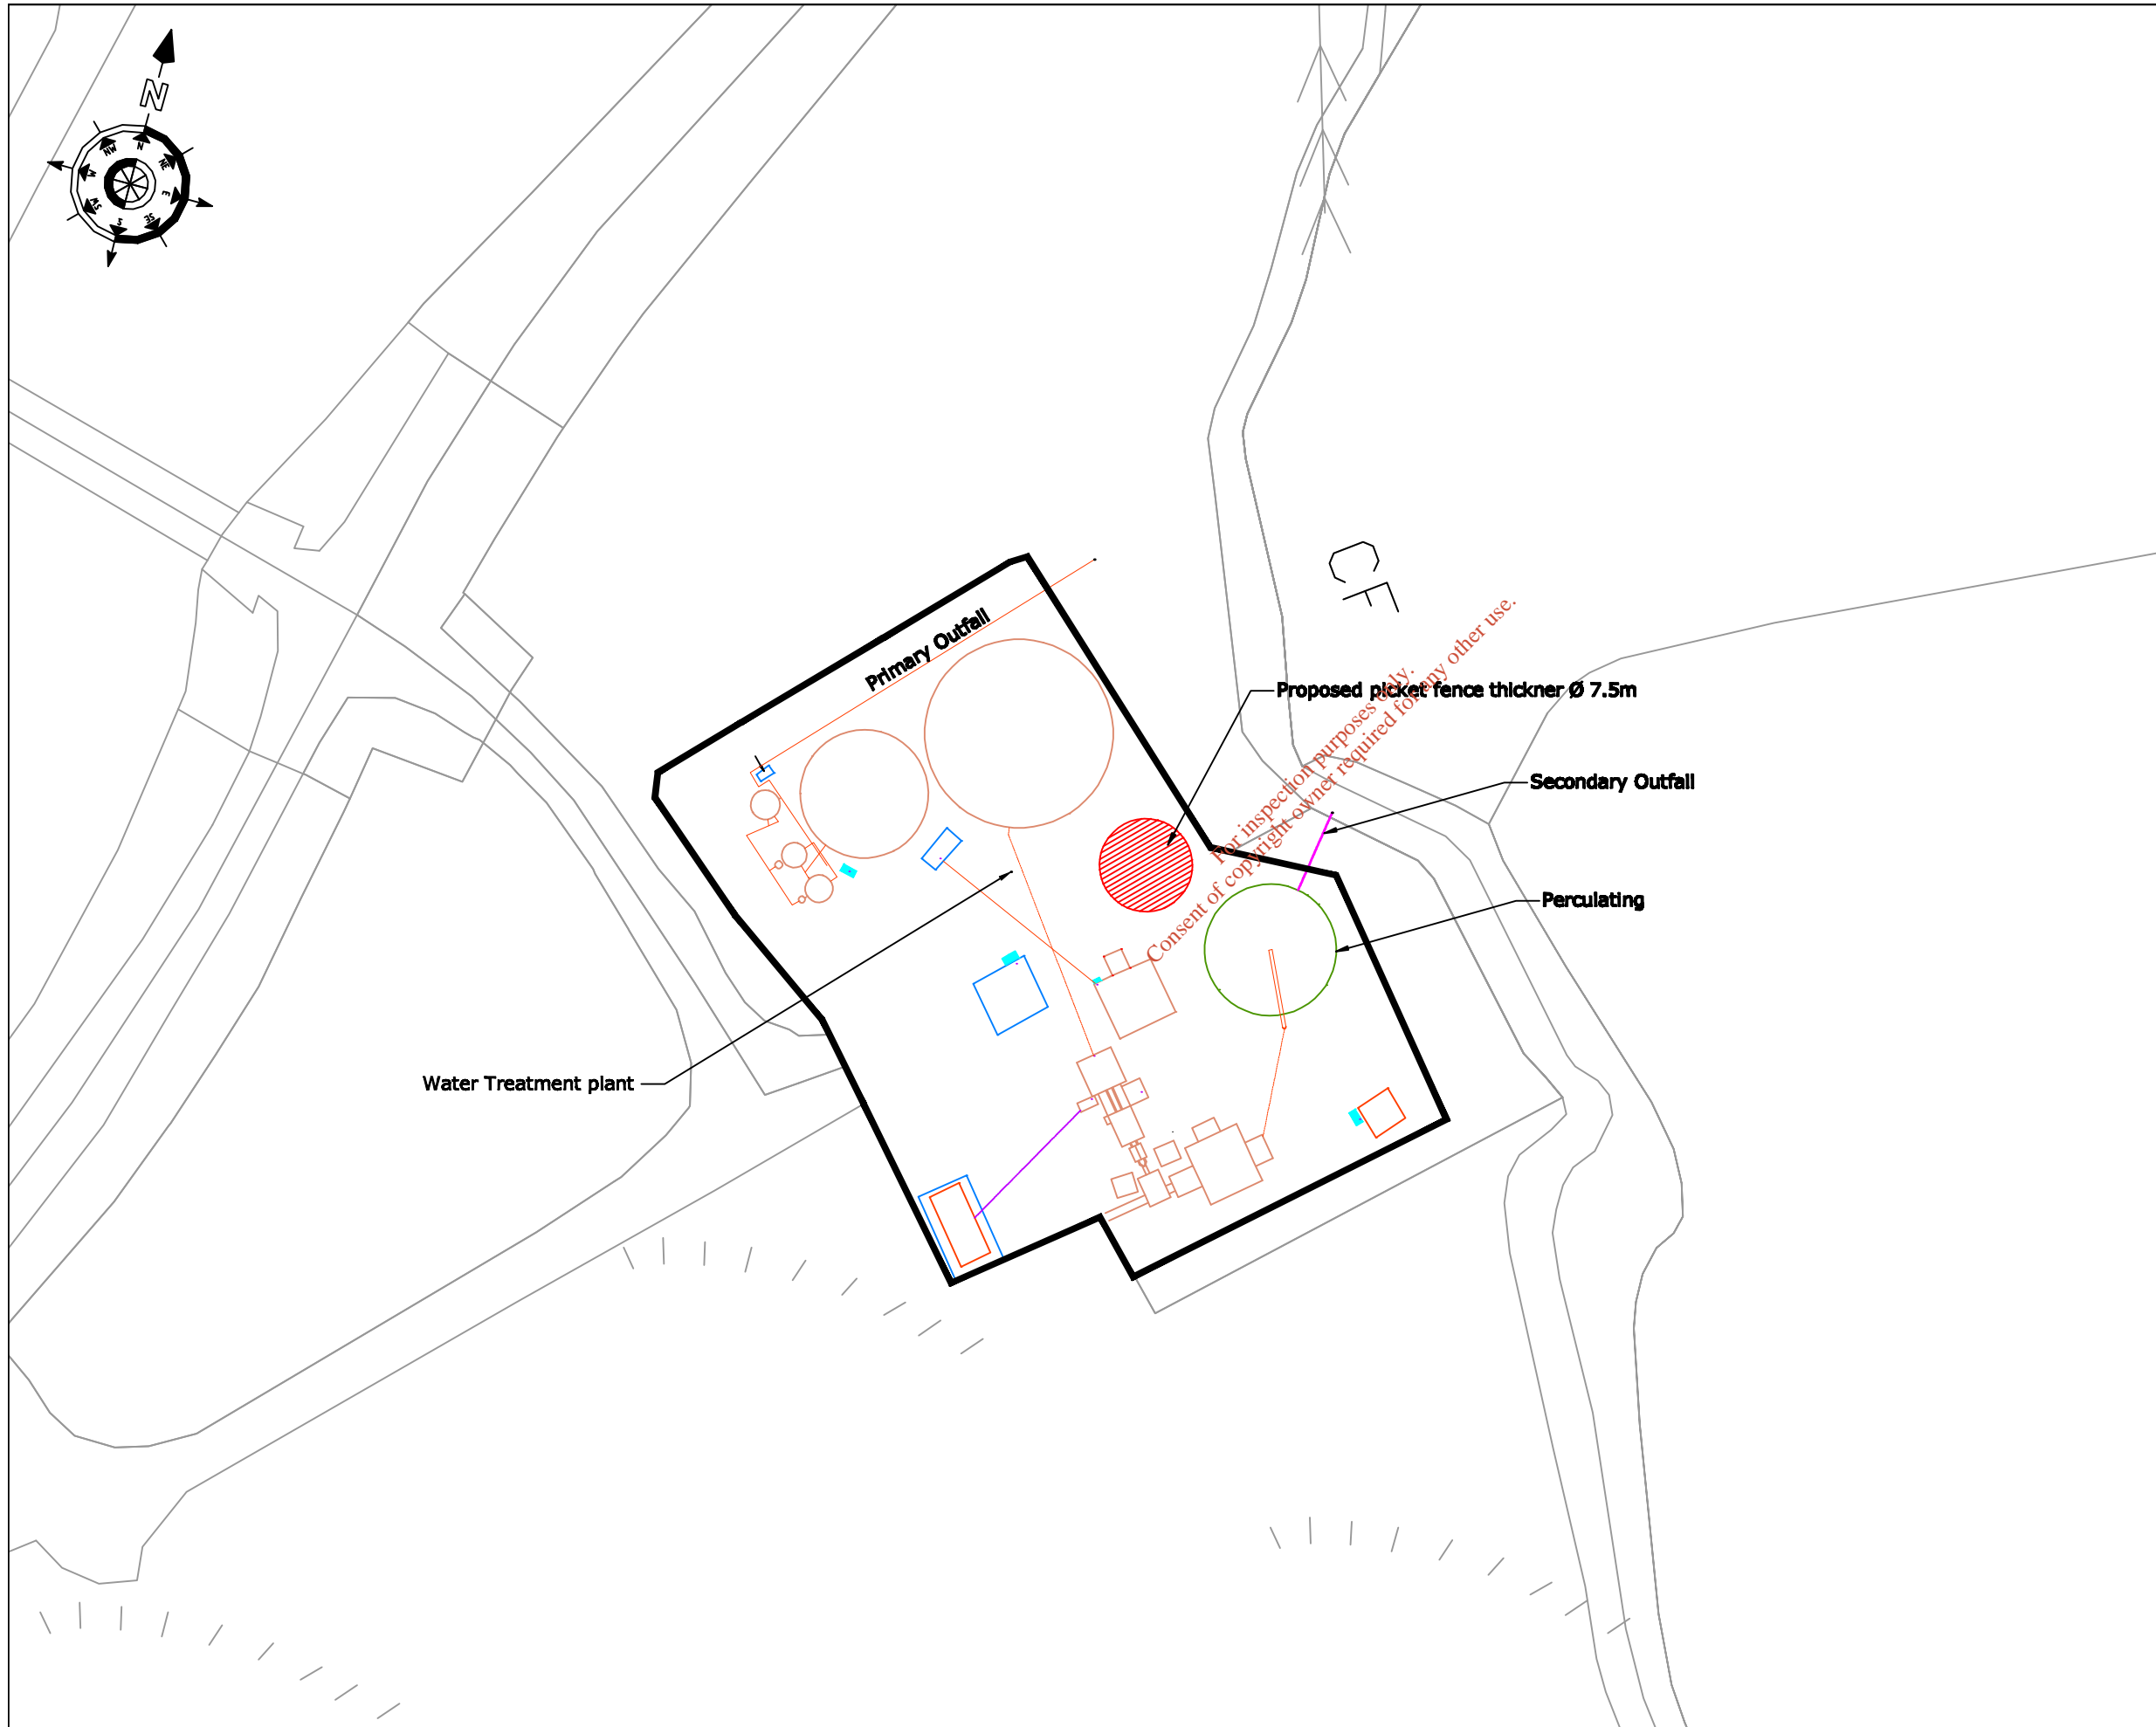

NOTES

1. Dimensions are not to be scaled from drawing. For any discrepancies found consult with the design office.
2. This drawing is to be read in conjunction with the Specification.
3. This drawing is to be read in conjunction with all other contract drawings.



KEY PLAN

No.	Date	Drawn	Surv	Chkd	Revision	Description

Cork County Council,
Northern Division.



N. O'KEEFE, B.E.,
A/COUNTY ENGINEER,
COUNTY HALL,
CORK.

Job Title:
**Watergrasshill & Environs
Wastewater Discharge
Licence Application**

Drawing Title:
**Site Layout
Attachment A1 - Map 3**

Scales: 1:5000 @ A3	Surveyed by: D.L.	Drawn by: D.L.
Designed by: F.J.	Checked by: F.C.	Date: August 2008
Drawing number: A1 - Map 3	Rev: -	