
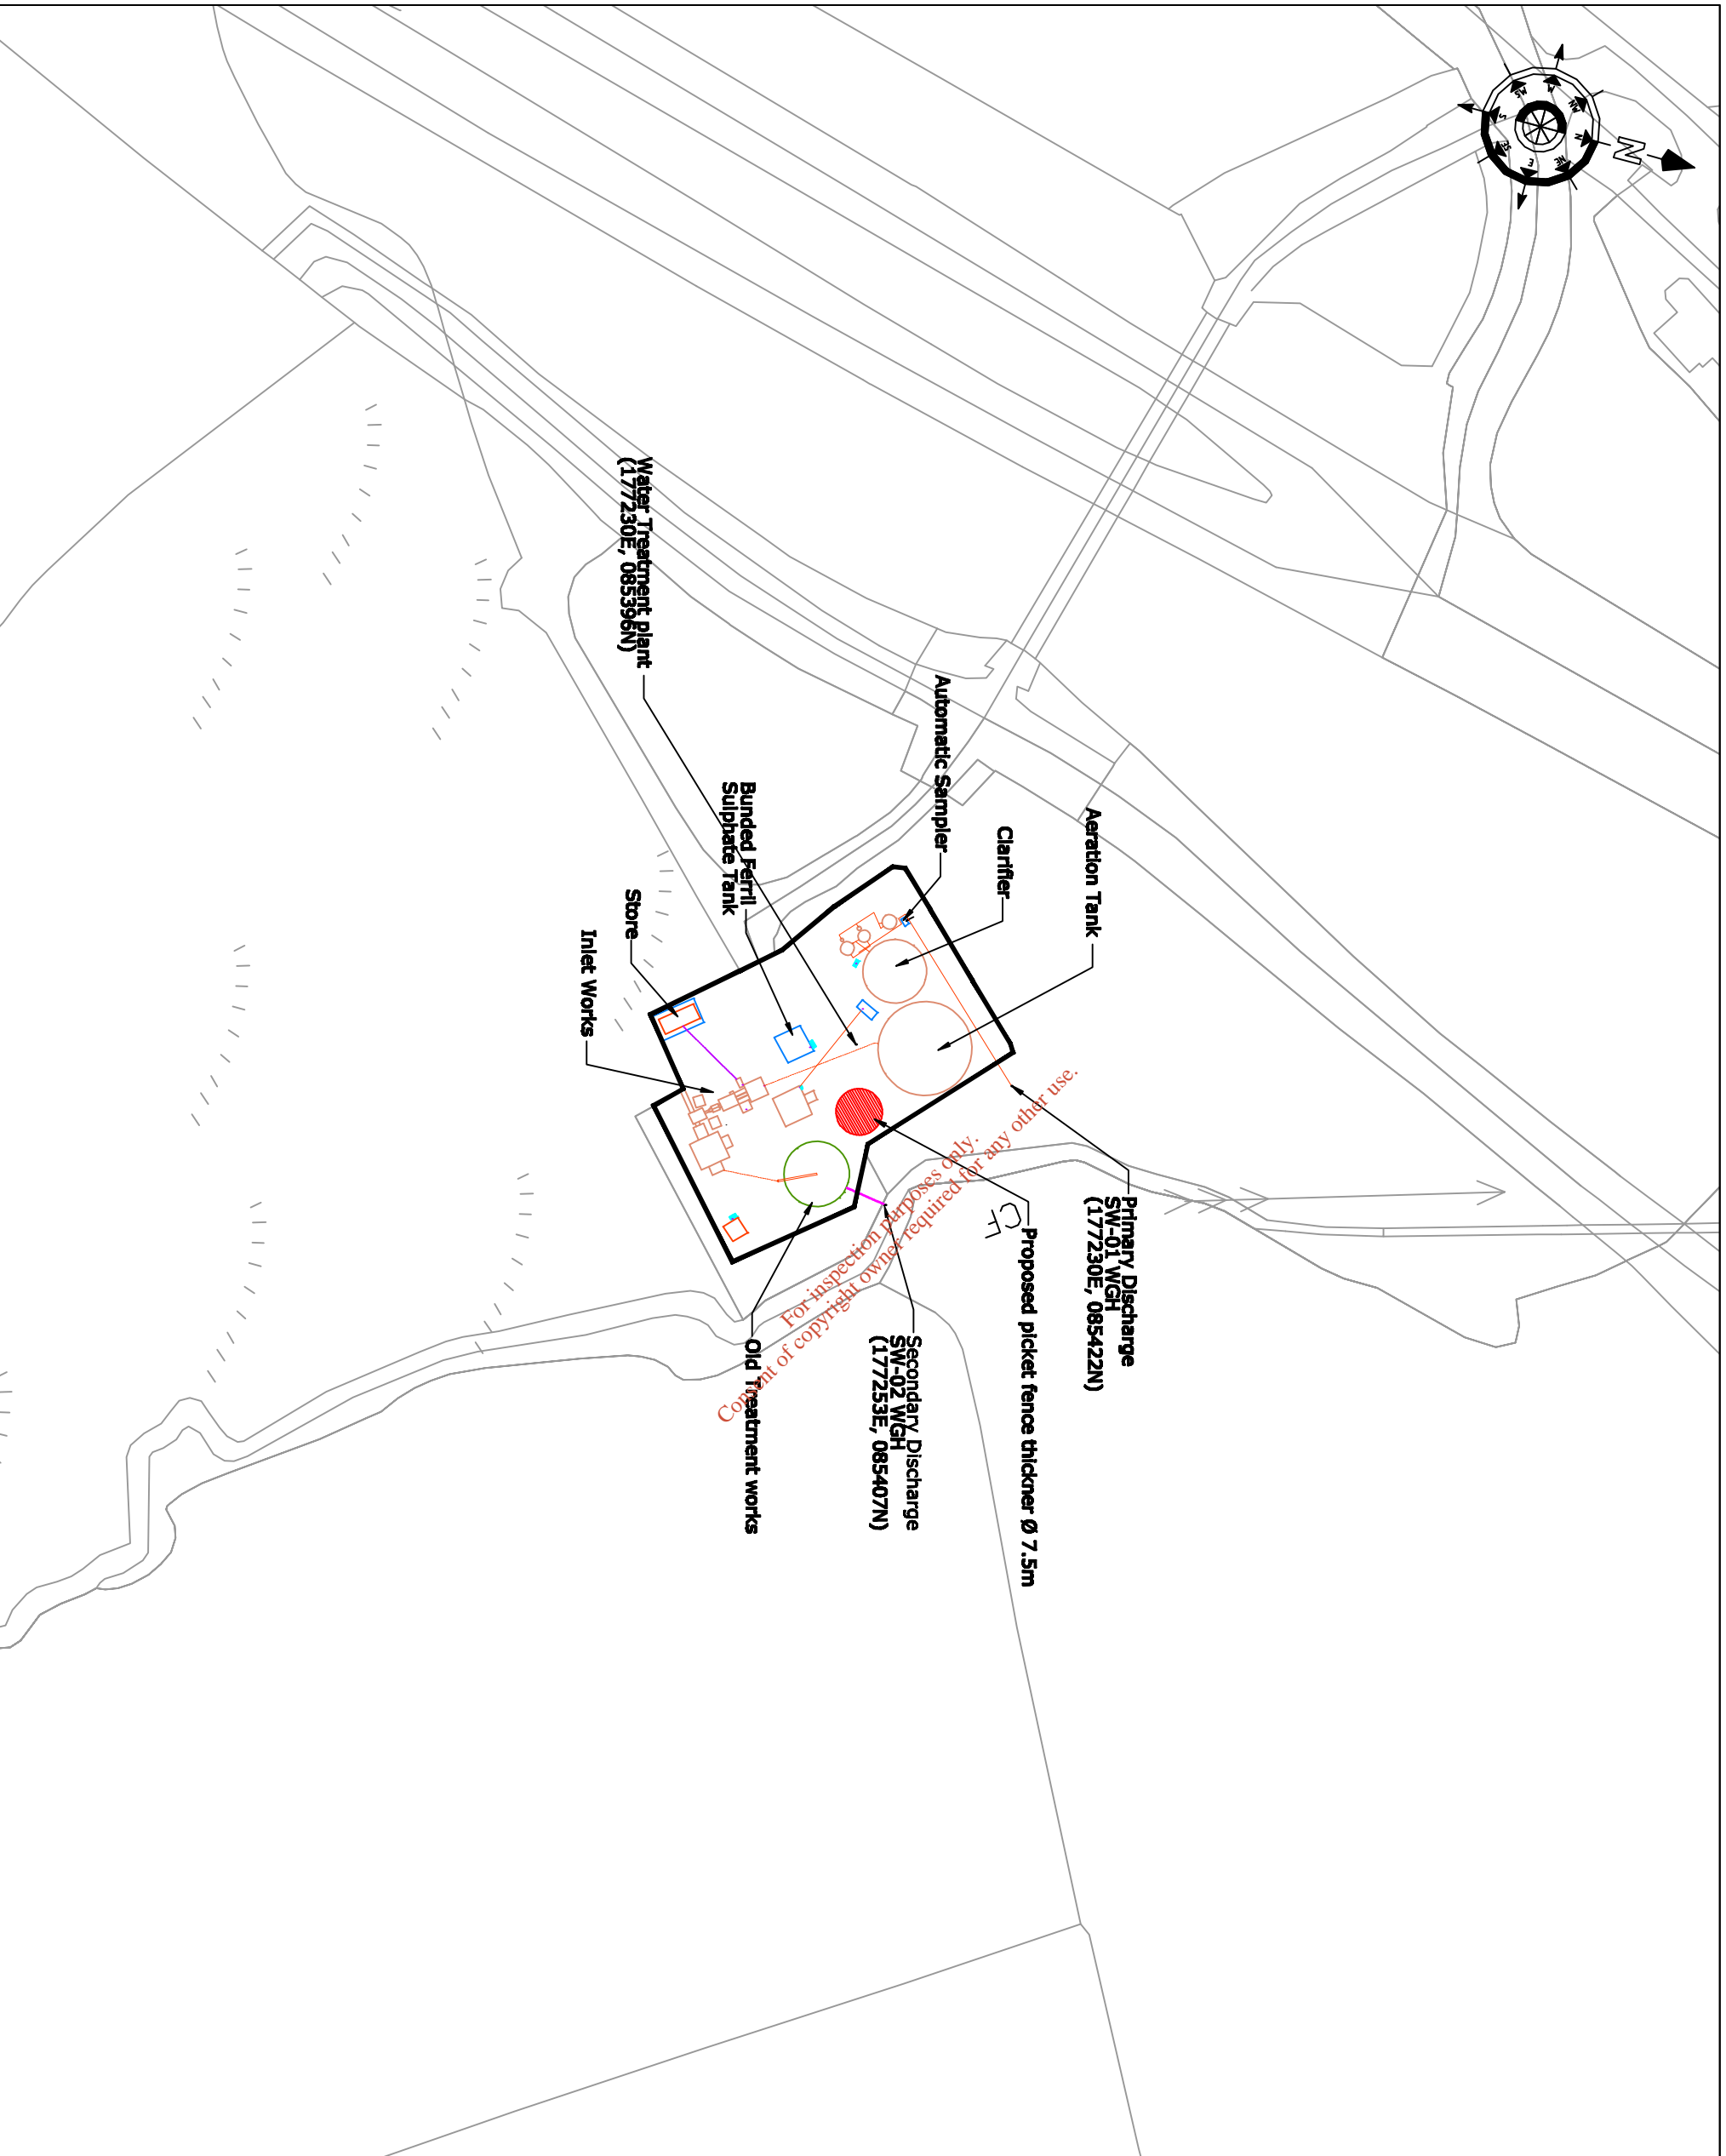


**NOTES**

1. Dimensions are not to be scaled from drawing. For any discrepancies found consult with the design office.
2. This drawing is to be read in conjunction with the Specification.
3. This drawing is to be read in conjunction with all other contract drawings.

No.	Date	Drawn	Surv	Checked	Revision	Description
Cork County Council, Northern Division.						
				N. O'KEEFFE, B.E., A/COUNTY ENGINEER, COUNTY HALL, CORK.		
Job Title: <b>Watergrasshill &amp; Environs Wastewater Discharge Licence Application</b>						
Drawing Title: <b>Schematic showing treatment plant process Attachment C1 - Drawing 1</b>						
Scales: <b>1:5000 @ A3</b>		Surveyed by: <b>D.L.</b>		Drawn by: <b>D.L.</b>		
Designed by: <b>F.J.</b>		Checked by: <b>F.C.</b>		Date: <b>August 2008</b>		
Drawing number: <b>C1 - Drawing 1</b>						Rev: <b>-</b>



**NOTES**

1. Dimensions are not to be scaled from drawing. For any discrepancies found consult with the design office.
2. This drawing is to be used in conjunction with the Specification.
3. This drawing is to be used in conjunction with all other contract drawings.



<p>No.   Date   Drawn   Survey/Checked   Revision Description</p>													
<p>Cork County Council, Northern Division.</p>													
<p>N. O'KEEFE, B.E., A/COUNTY ENGINEER, COUNTY HALL, CORK.</p>													
<p>Job Title: <b>Watergrasshill &amp; Environs Wastewater Discharge Licence Application</b></p>													
<p>Drawing Title: <b>Location of Waste Water Treatment plant Attachment C1 - Map 9</b></p>													
<p>Scales:</p> <table border="1"> <tr> <td>1:5000 @ A3</td> <td>DL</td> <td>Drawn by:</td> <td>DL</td> </tr> <tr> <td>Designed by:</td> <td>P.J.</td> <td>Checked by:</td> <td>P.C.</td> </tr> <tr> <td>Date:</td> <td>August 2008</td> <td>Rev:</td> <td>-</td> </tr> </table>		1:5000 @ A3	DL	Drawn by:	DL	Designed by:	P.J.	Checked by:	P.C.	Date:	August 2008	Rev:	-
1:5000 @ A3	DL	Drawn by:	DL										
Designed by:	P.J.	Checked by:	P.C.										
Date:	August 2008	Rev:	-										