


- NOTES**
1. Dimensions are not to be scaled from drawing. For any discrepancies found consult with the design office.
 2. This drawing is to be read in conjunction with the Specification.
 3. This drawing is to be read in conjunction with all other contract drawings.

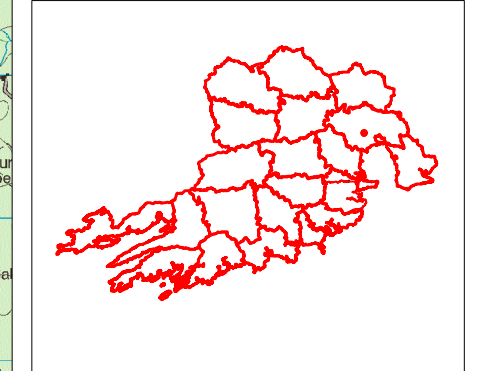

Key Map

No.	Date	Drawn	Survey	Checked	Revision	Description

Cork County Council,
Northern Division.





N. O'KEEFE, B.E.,
A/COUNTY ENGINEER,
COUNTY HALL,
CORK.

Job Title:
**Rathcormack & Environs
Wastewater Discharge
Licence Application**

Drawing Title:
**Location Map
Scale - 1:50,000
Attachment A1 - Map 1**

Scales: 1:50,000 @ A3	Surveyed by: D.L.	Drawn by: D.L.
Designed by: F.J.	Checked by: F.C.	Date: August 2008
Drawing number: A1 - Map 1	Rev:	-

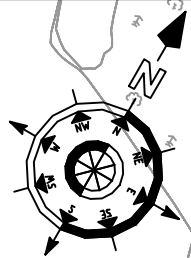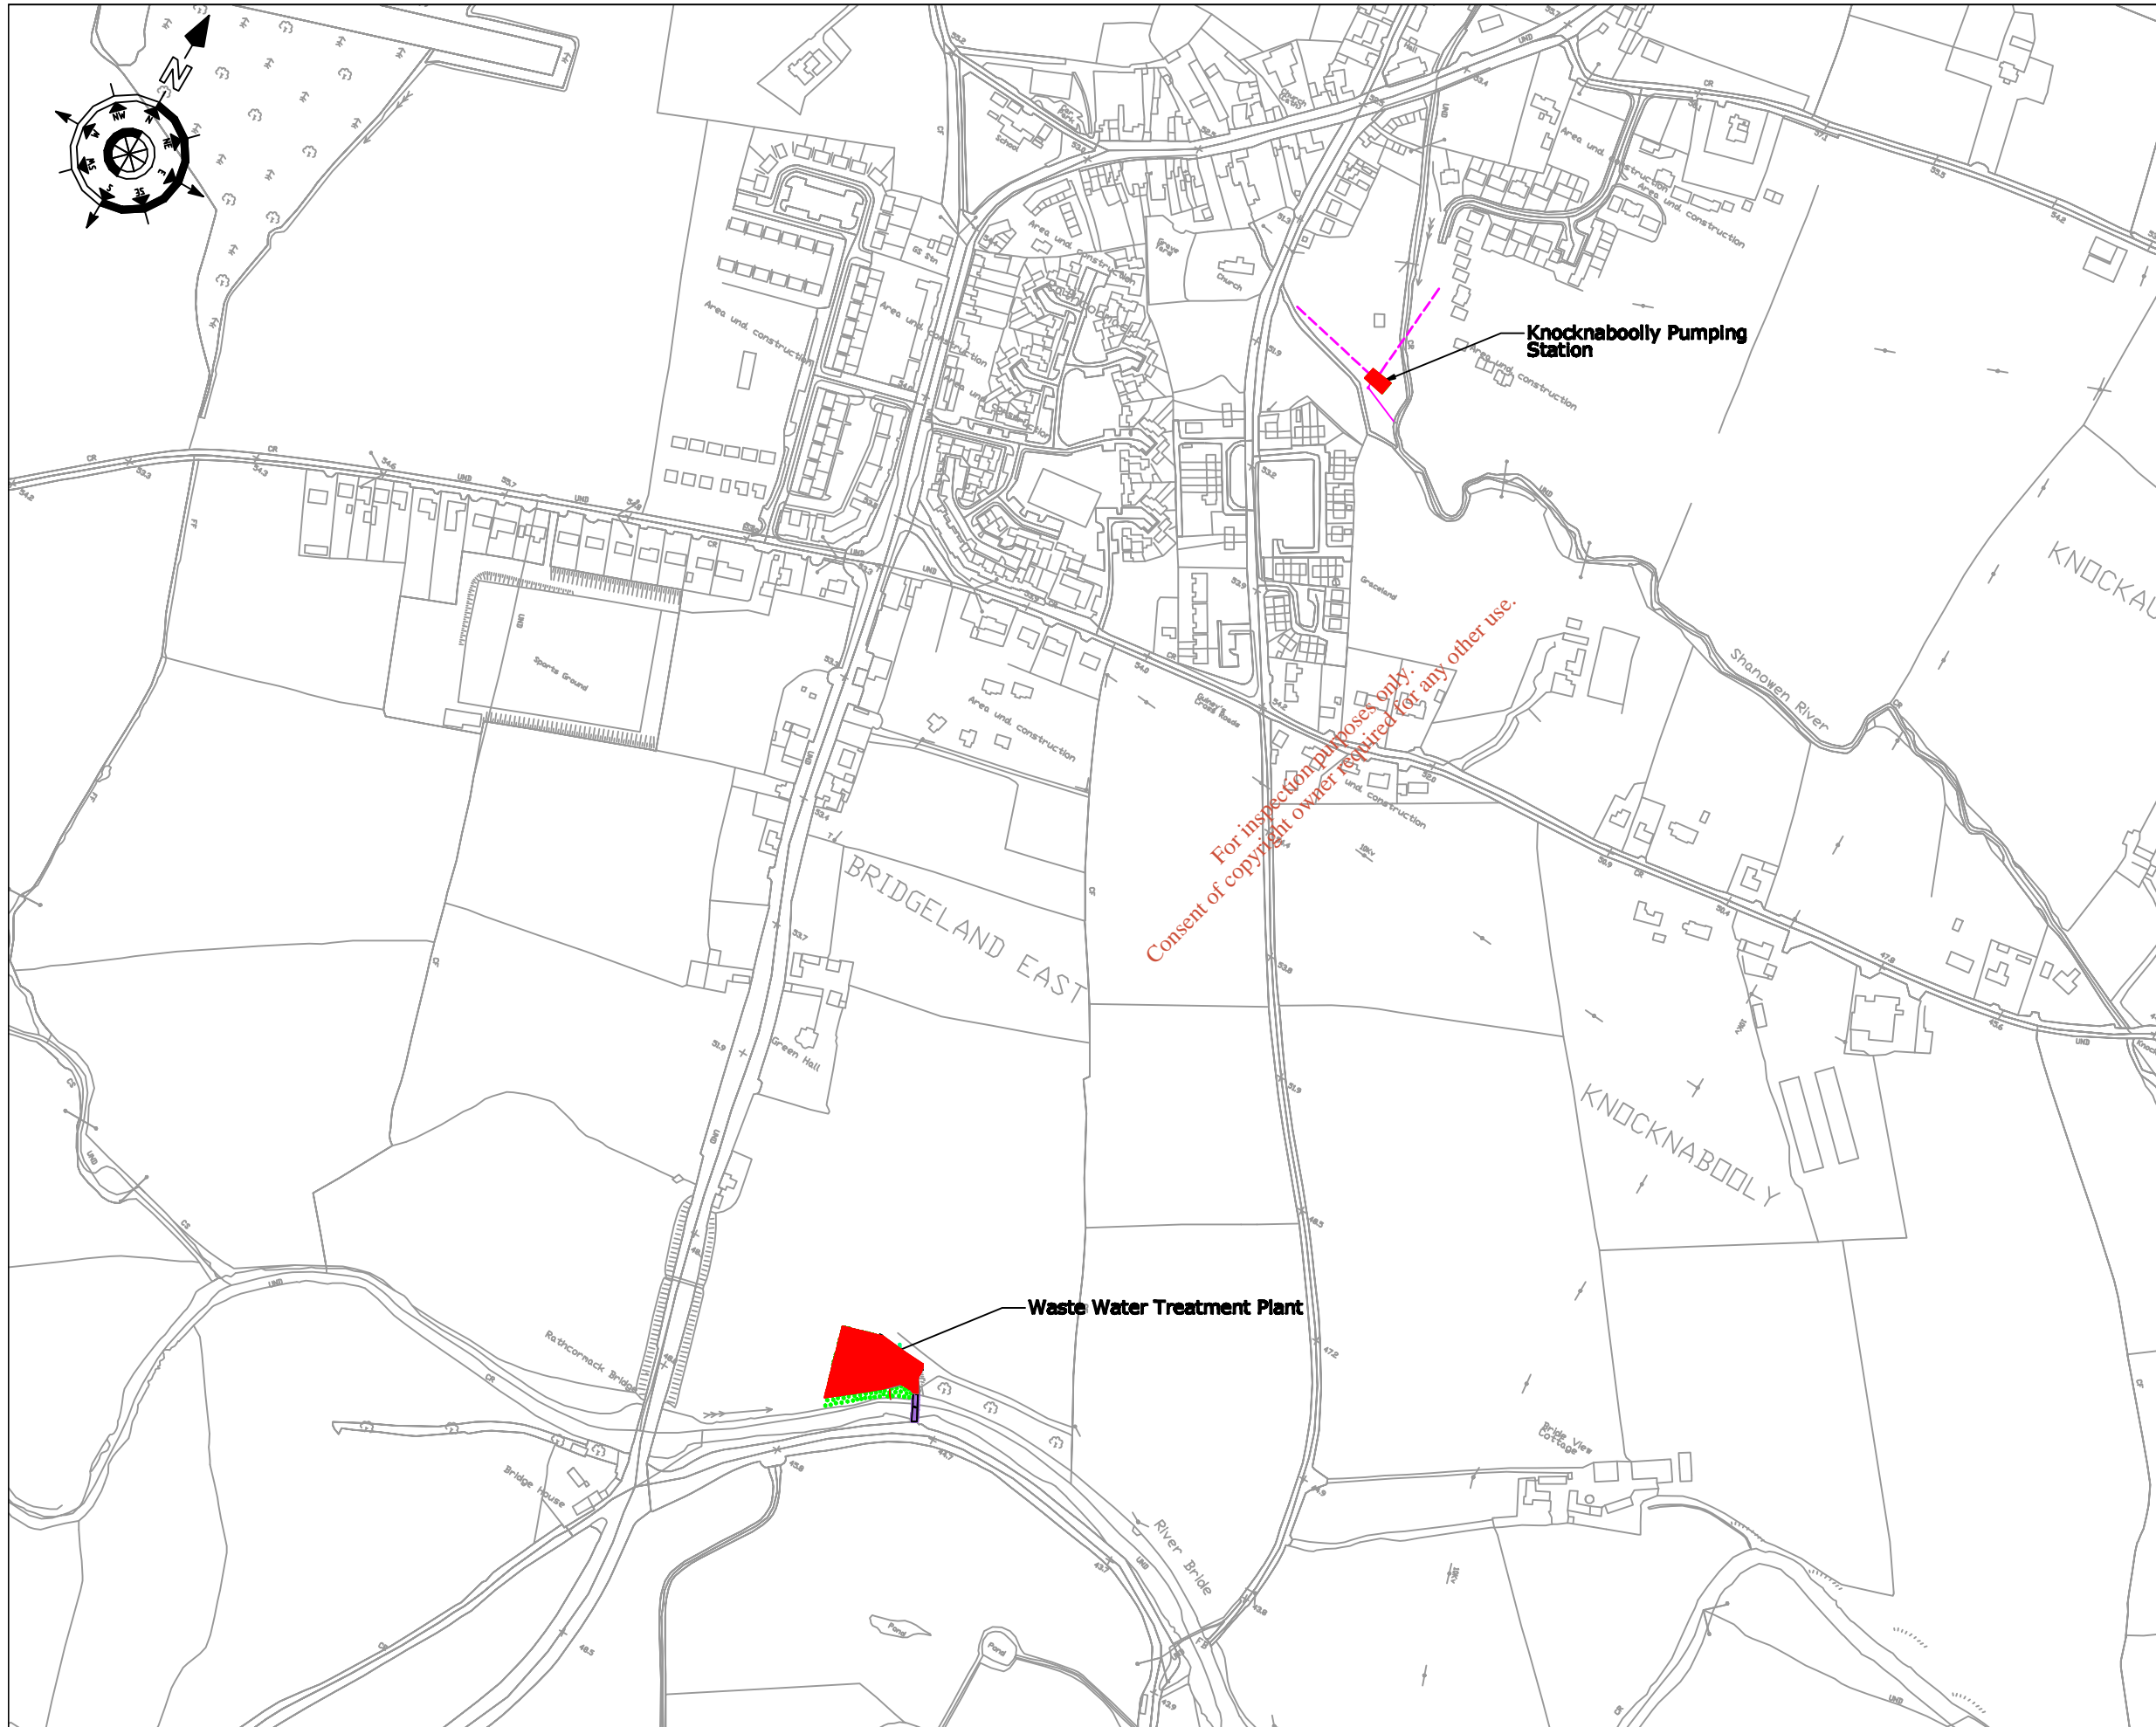

NOTES

1. Dimensions are not to be scaled from drawing. For any discrepancies found consult with the design office.
2. This drawing is to be read in conjunction with the Specification.
3. This drawing is to be read in conjunction with all other contract drawings.

No.	Date	Drawn	Surv	Chkd	Revision	Description

Cork County Council,
Northern Division.





N. O'KEEFE, B.E.,
A/COUNTY ENGINEER,
COUNTY HALL,
CORK.

Job Title:
**Rathcormack & Environs
Wastewater Discharge
Licence Application**


Drawing Title:
**Site Locations of W.W.T.P.
& Pumping Station
Attachment A1 - Map 2**

Scales: 1:5000 @ A3	Surveyed by: D.L.	Drawn by: D.L.
Designed by: F.J.	Checked by: F.C.	Date: August 2008
Drawing number: A1-Map2	Rev: -	

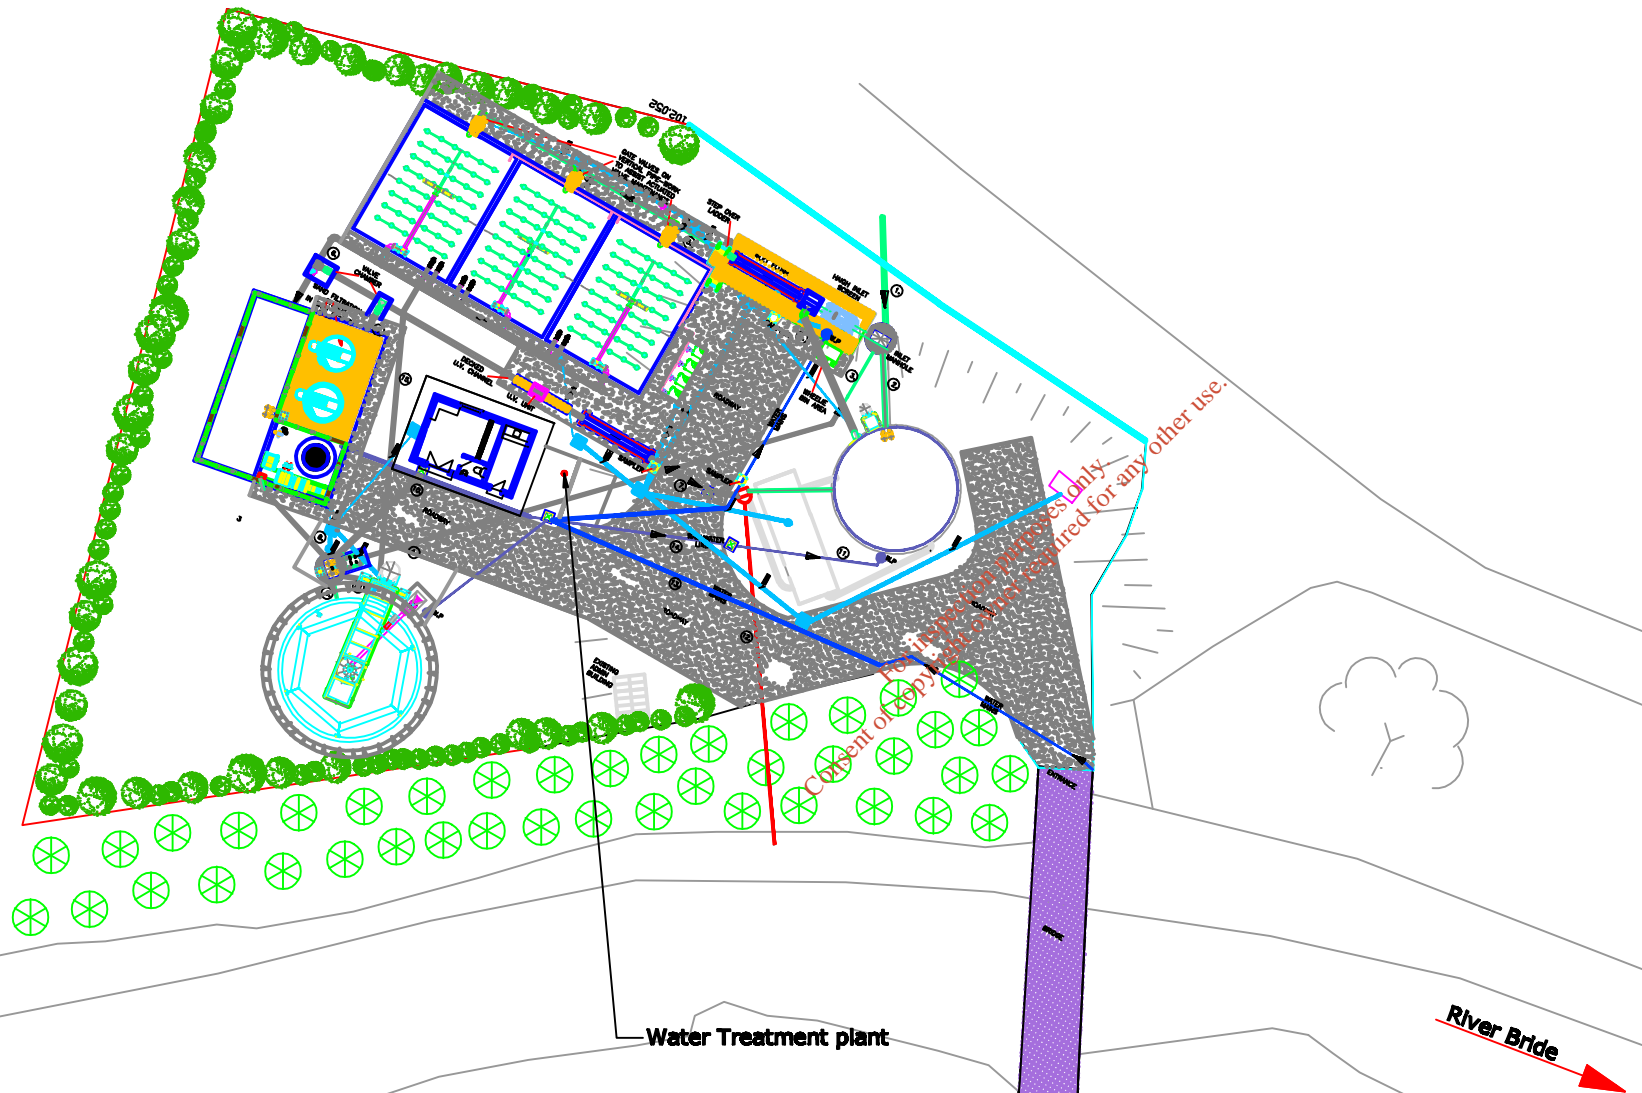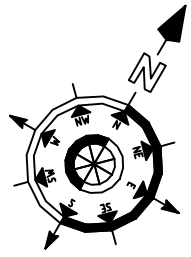

NOTES

1. Dimensions are not to be scaled from drawing. For any discrepancies found consult with the design office.
2. This drawing is to be read in conjunction with the Specification.
3. This drawing is to be read in conjunction with all other contract drawings.

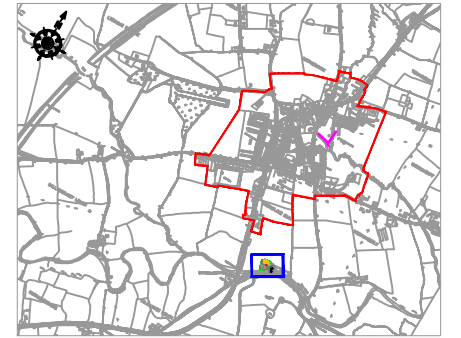

KEY PLAN

No.	Date	Drawn	Surv	Chkd	Revision	Description

Cork County Council,
Northern Division.



N. O'KEEFFE, B.E.,
A/COUNTY ENGINEER,
COUNTY HALL,
CORK.

Job Title:
**Rathcormack & Environs
Wastewater Discharge
Licence Application**


Drawing Title:
**Location of Proposed Waste Water
Treatment Plant
Attachment A1 - Map 3**

Scales: 1:500 @ A3	Surveyed by: D.L.	Drawn by: D.L.
Designed by: F.J.	Checked by: F.C.	Date: August 2008
Drawing number: A1 - Map 3	Rev: -	


NOTES

1. Dimensions are not to be scaled from drawing. For any discrepancies found consult with the design office.
2. This drawing is to be read in conjunction with the Specification.
3. This drawing is to be read in conjunction with all other contract drawings.
4. GROUND LEVELS ARE NOT TO ORDNANCE DATUM.

NORTH

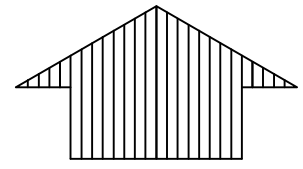

BRIDGELAND EAST TD.

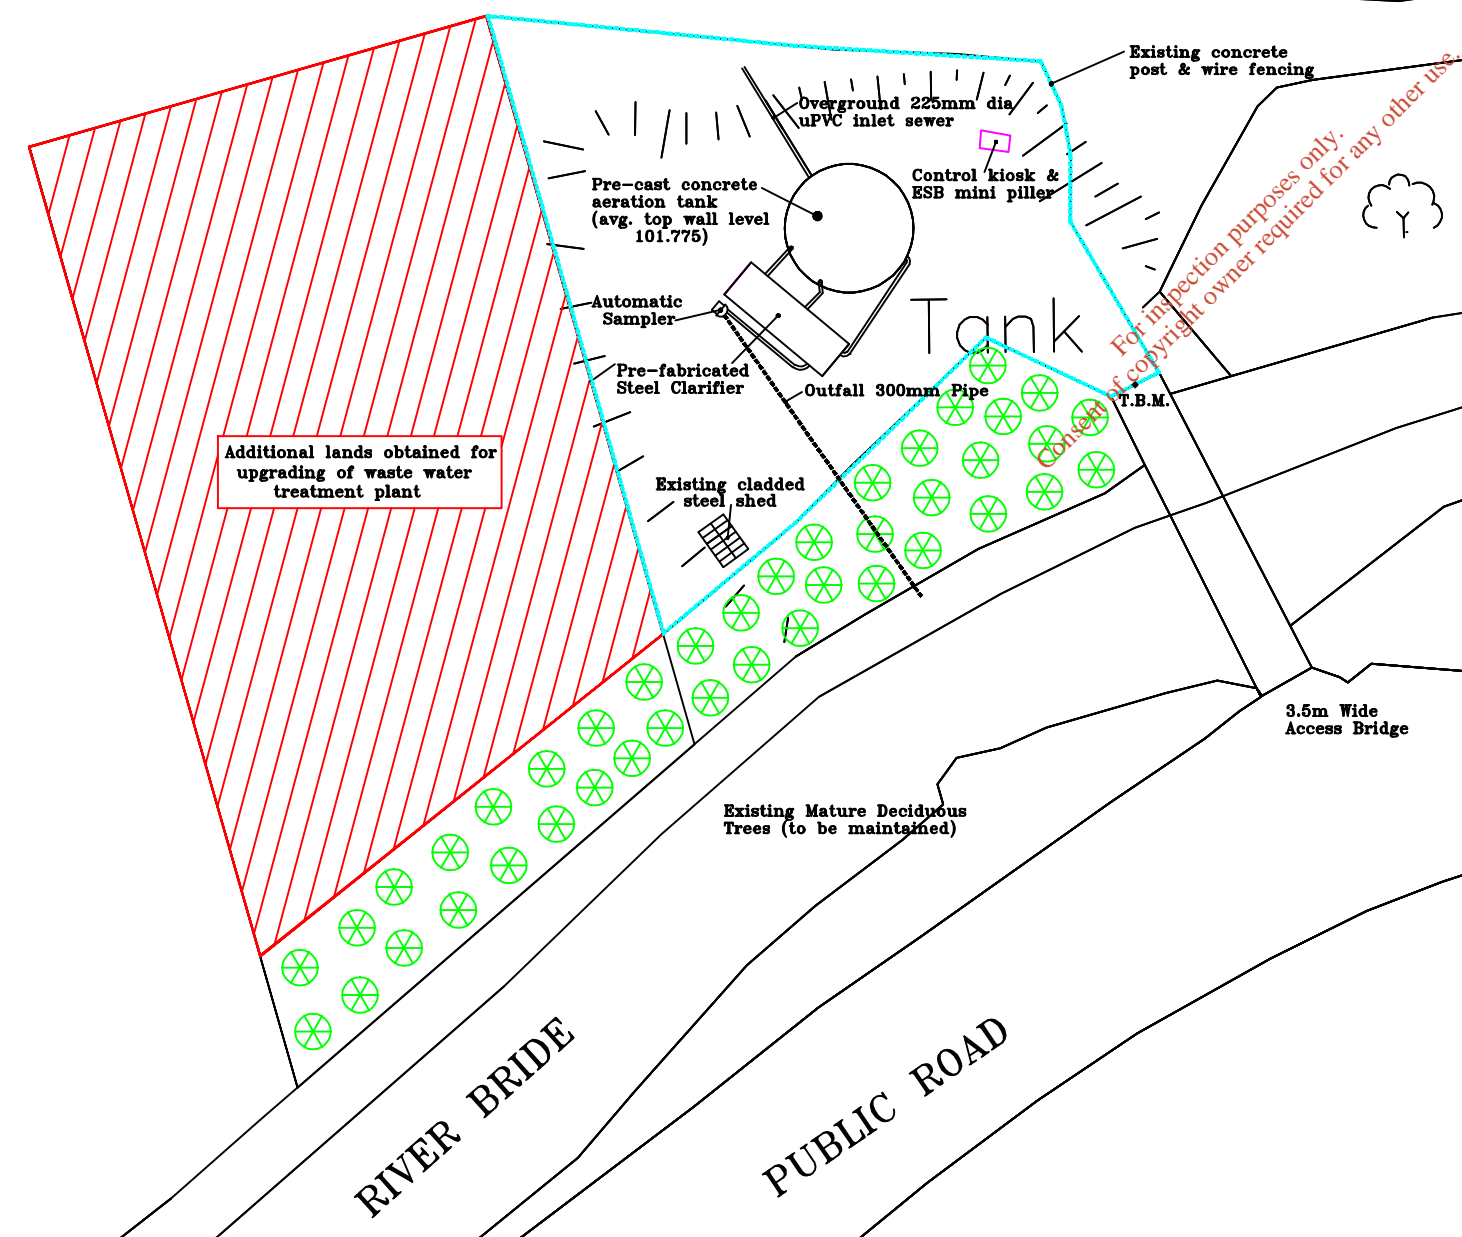

No.	Date	Drawn	Surv	Chkd	Revision Description

Cork County Council,
Northern Division.



N. O'KEEFFE, B.E.,
A/COUNTY ENGINEER,
COUNTY HALL,
CORK.

Job Title:
**Rathcormack & Environs
Wastewater Discharge
Licence Application.**

Drawing Title:
**Existing wastewater Treatment
plant
Attachment A1 - Map 4**

Scales: 1:500	Surveyed by: P.M./B.O'S.	Drawn by: P.M.
Designed by: B.O'S.	Checked by: P.O'F.	Date: JANUARY 2008.
Drawing number: A1 - Map 4		Rev: