

DO NOT SCALE: Contractor to check all dimensions and report any omissions or errors



Consent of copyright owner required for any other use.
For inspection purposes only.

Rev	Description	By	Chk	App	Date
Drawing Title:					

SITE LOCATION					
Scale at A4	Drawn By	Date	Checked By	Date	Approved By
NTS	TH	01-03-06	JPH	01-03-06	JPH
Project No.	Office	Type	Drawing No.	Revision	
C005064	1001		Figure 2.9.1		
APPROVAL <input type="checkbox"/>	INFORMATION <input type="checkbox"/>	TENDER <input type="checkbox"/>	CONTRACT <input type="checkbox"/>	CONSTRUCTION <input type="checkbox"/>	


Project:	Kilmartin Land Recovery Project
	Buchpa Ltd

White Young Green
Consulting Engineers
 Civil Structural Mechanical Electrical Process Rail Traffic Environmental Project Management

Eastgate House
 Lock Quay
 Limerick
 Ireland

Tel: 061-317355
 Fax: 061-317741
 e-mail: limerick@wyg.com

DO NOT SCALE: Contractor to check all dimensions and report any omissions or errors

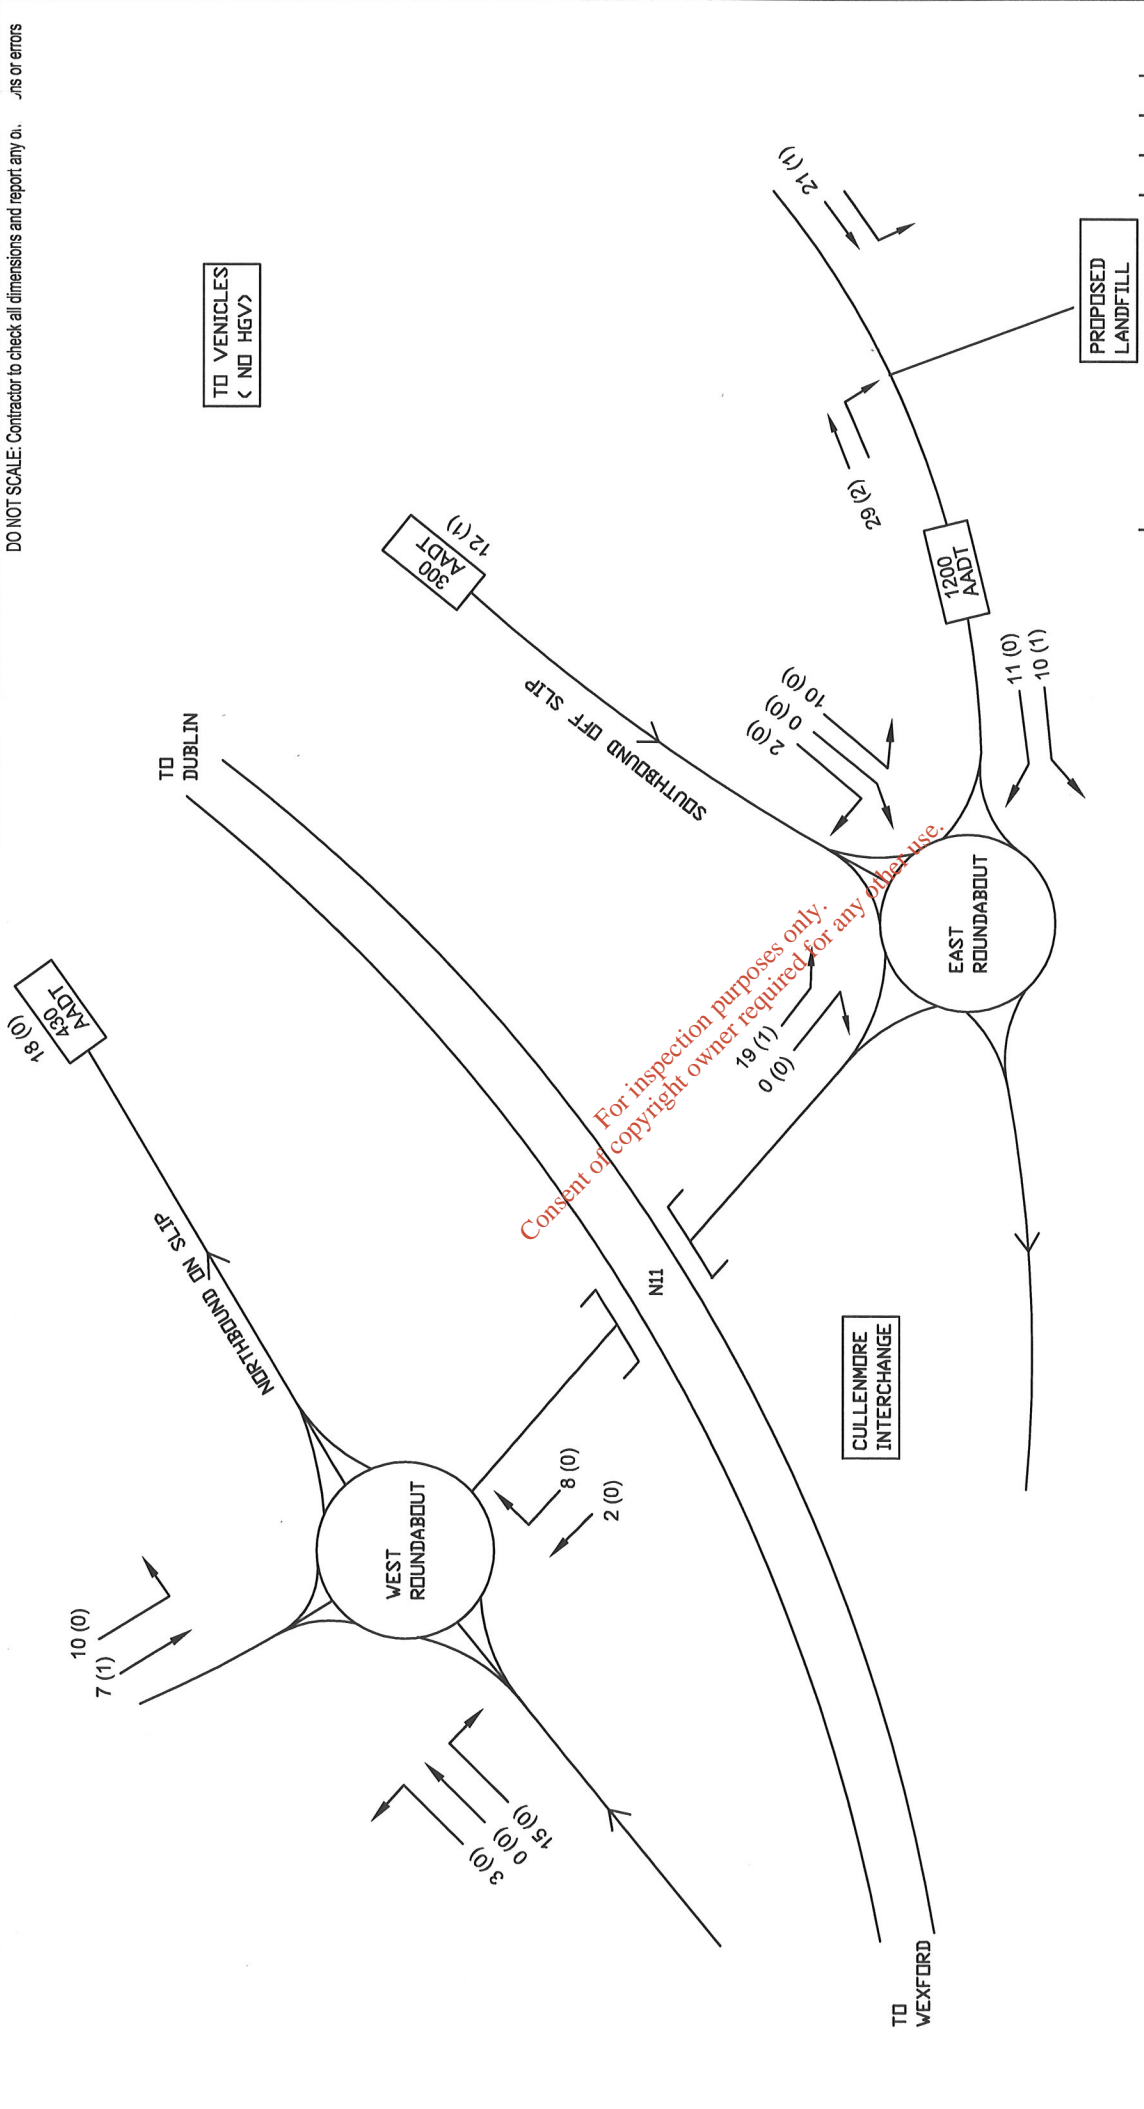

Rev	Description	By	Chk	App	Date

Drawing Title:		2006 AM PEAK HOUR (07:45 TO 08:45)	
Scale at A3	Date	Checked By	Date
N.T.S.	01-03-06	JPW	01-03-06
Project No.	Office	Office	Office
C005064	10	H	H
Drawing No.		Figure 2.9.2	
Project		Kilmartin Land Recovery Project	
Client:		Buchpa Ltd	
Approval		<input type="checkbox"/> INFORMATION <input checked="" type="checkbox"/> TENDER <input type="checkbox"/> CONTRACT <input type="checkbox"/> CONSTRUCTION	

White Young Green


Tel: 061-317355
Fax: 061-317741
e-mail: limerick@wyg.com

Consulting Engineers

Civil Structural Mechanical Electrical Process Rail Traffic Environmental Project Management

Eastgate House
Lock Quay
Limerick
Ireland

DO NOT SCALE: Contractor to check all dimensions and report any omissions or errors

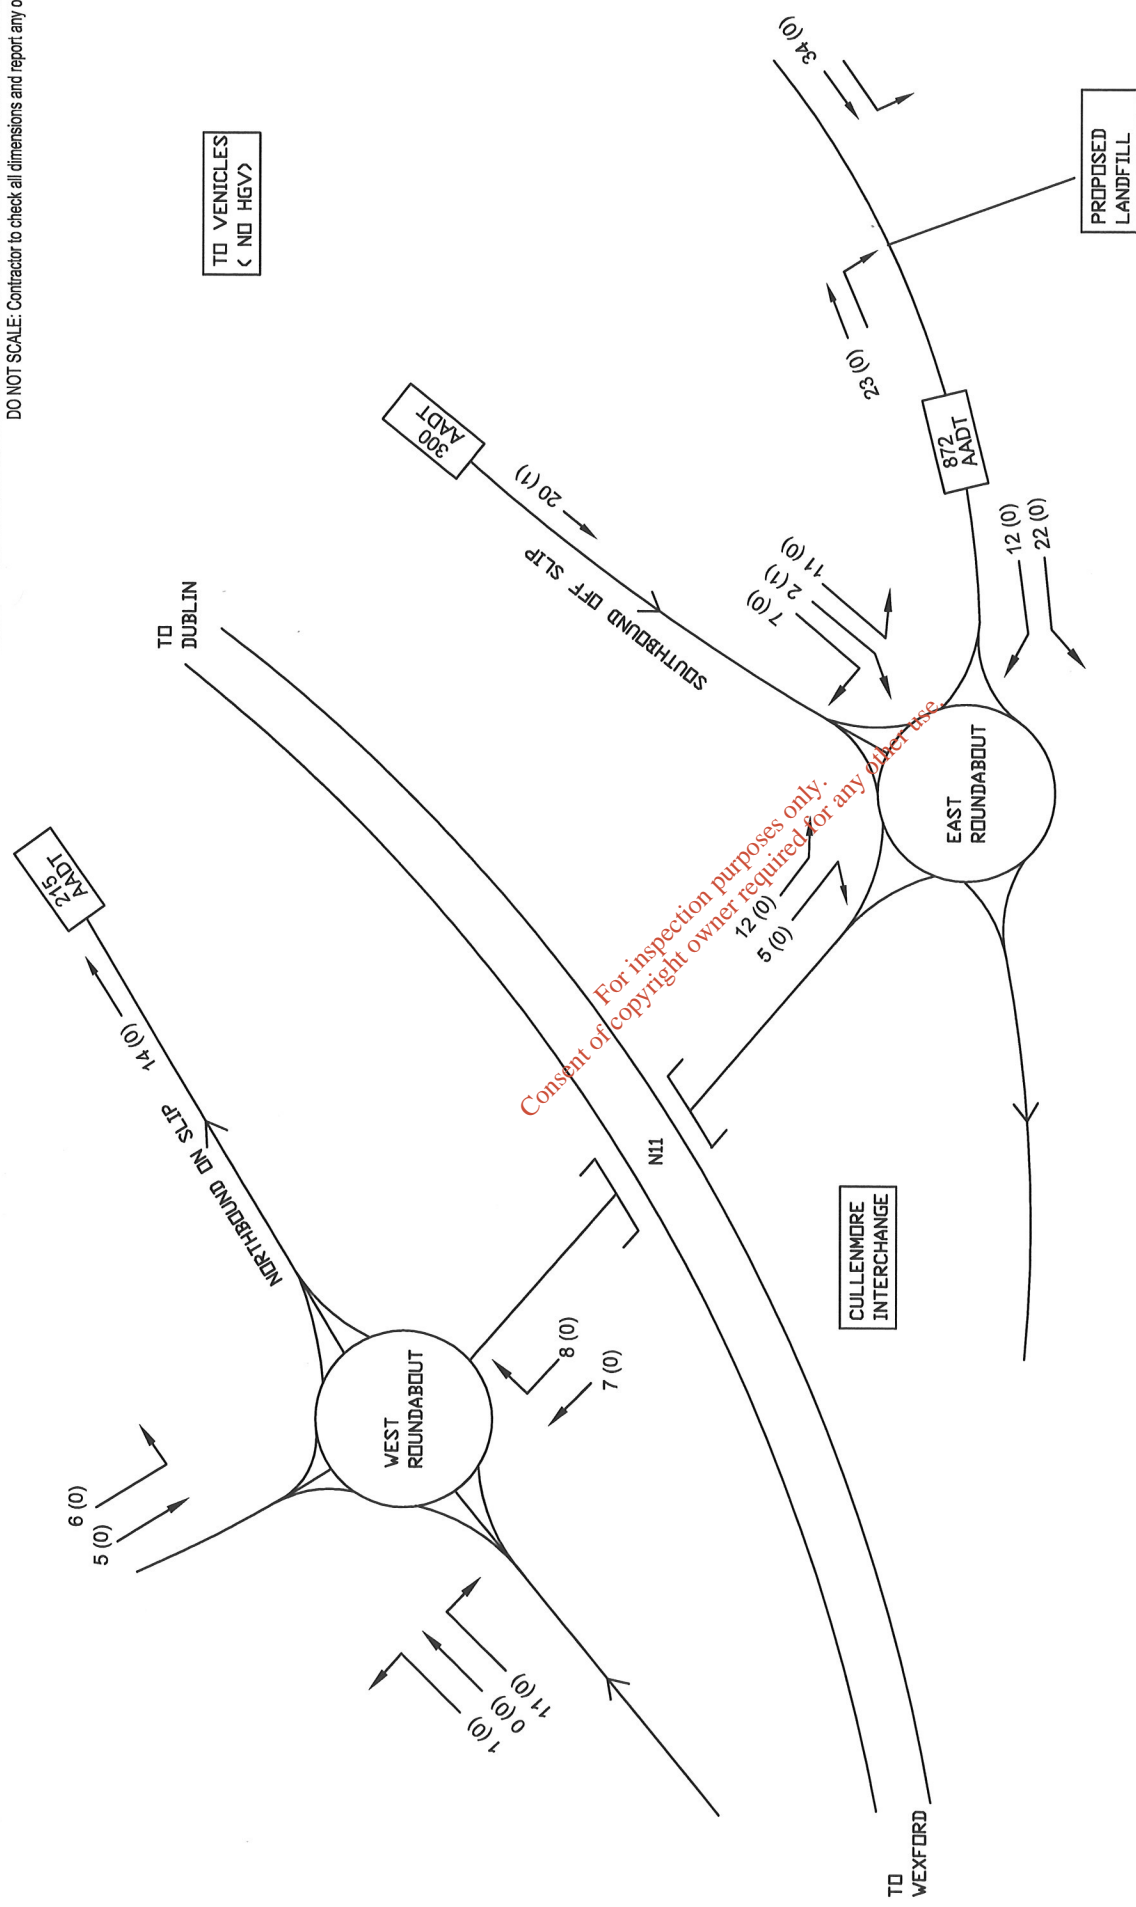

Rev	Description	By	Chk	App	Date

Drawing Title: 2006 PM PEAK HOUR (16:30 TO 17:30)

Scale at A3	Date	Checked By	Date	Approved By	Date
N.T.S.	01-03-06	JPW	01-03-06	JPW	01-03-06
Project No.	Office	Type	Drawing No.	Revision	
C005064	10	H	Figure 2.9.3		

APPROVAL INFORMATION TENDER CONTRACT CONSTRUCTION

Project: Kilmartin Land Recovery Project

Client: Buchpa Ltd

**White
Young
Green**

Consulting Engineers


Civil Structural Mechanical Electrical Process Rail Traffic Environmental Project Management

Eastgate House
Lock Quay
Limerick
Ireland

Tel: 061-317355
Fax: 061-317741
e-mail: limerick@wyg.com

DO NOT SCALE: Contractor to check all dimensions and report any omissions or errors


NRA GROWTH FACTORS
2006-2007
CAR 1.04 HGV 1.03

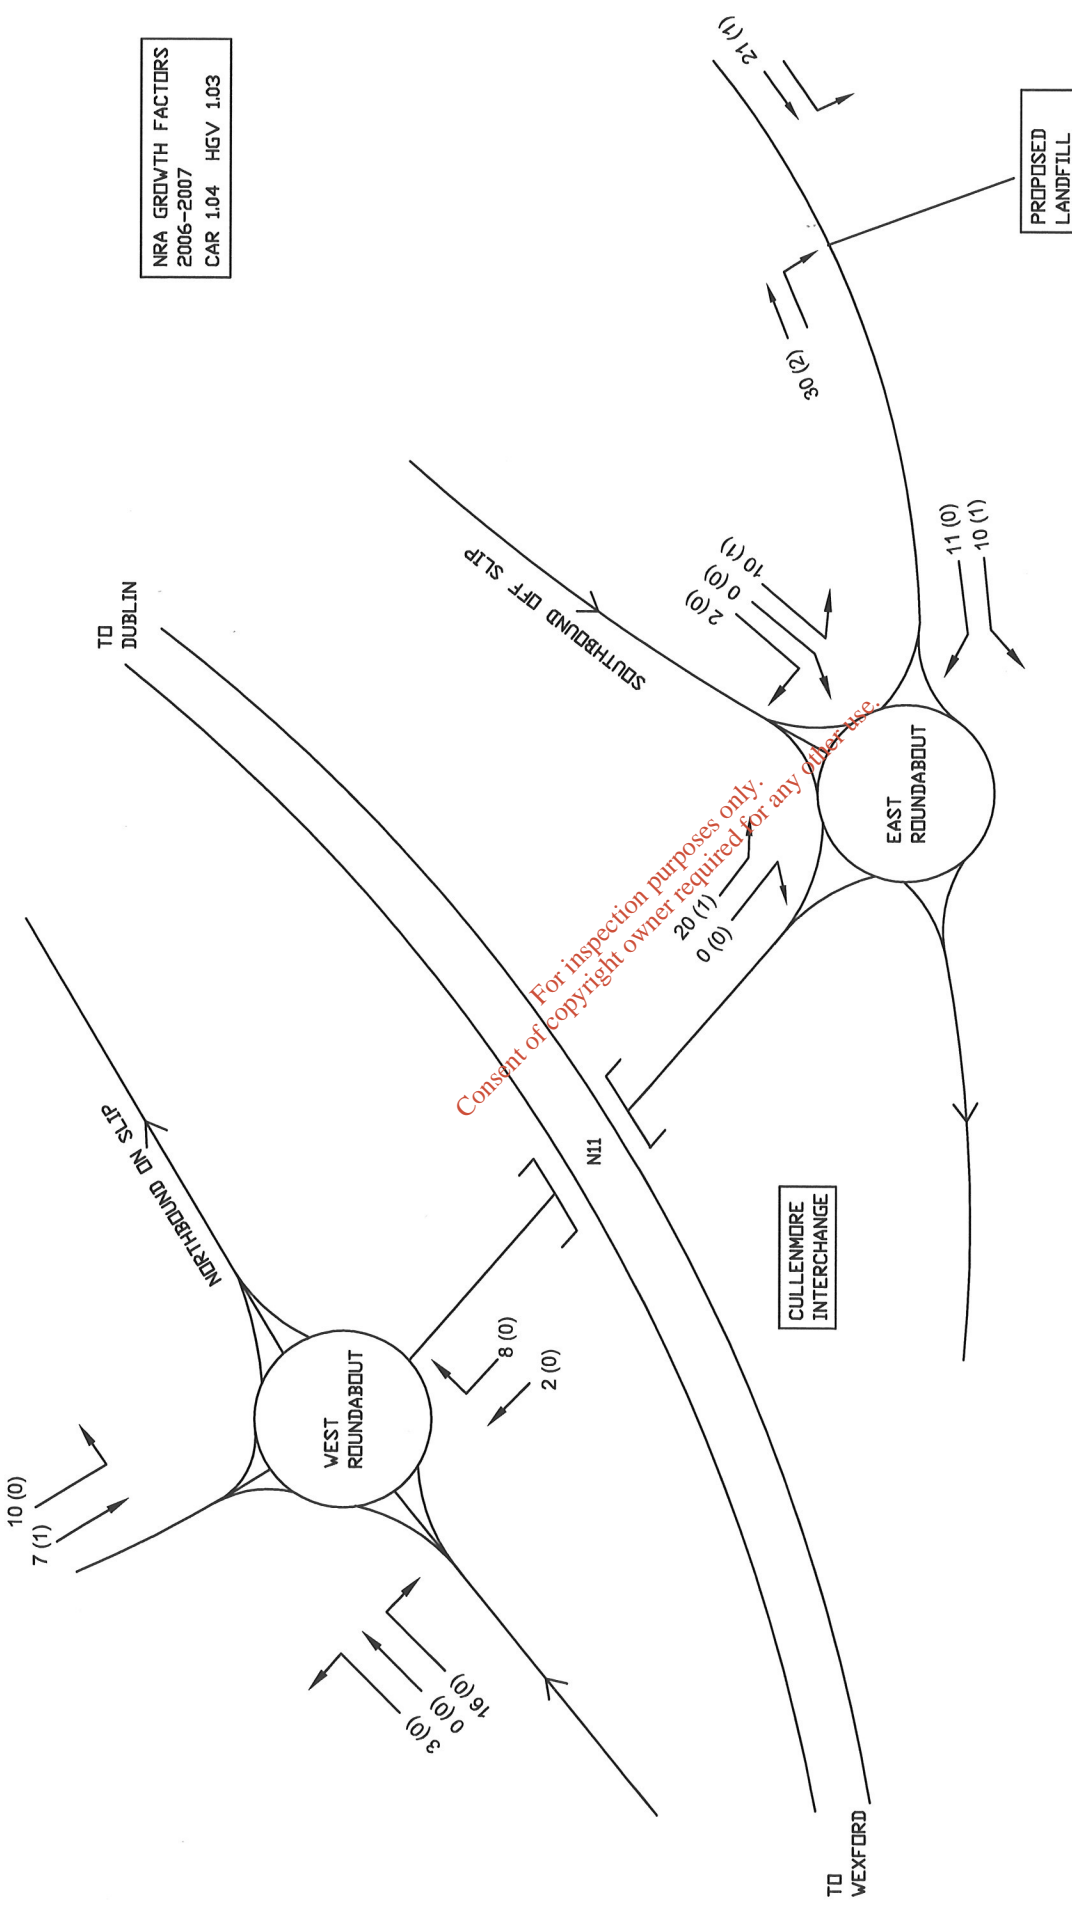

Rev	Description	By	Chk	App	Date
Drawing Title: 2007 AM PEAK HOUR (07:45 TO 08:45)					
Scale at A3	Date	Drawn By	Checked By	Date	Approved By
N.T.S.	01-03-06	JH	JPH	01-03-06	JPH
Project No.	Office	Type	Drawing No.	Revision	
C005064	10	H	Figure 2.9.4		
APPROVAL <input type="checkbox"/> INFORMATION <input checked="" type="checkbox"/> TENDER <input type="checkbox"/> CONTRACT <input type="checkbox"/> CONSTRUCTION <input type="checkbox"/>					

Project:
Kilmartin Land Recovery Project

Client:
Buchpa Ltd

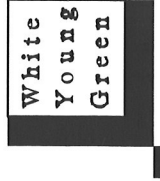


Tel: 061-317355
Fax: 061-317741
e-mail: limerick@wyg.com

Consulting Engineers
Civil Structural Mechanical Electrical Process Rail Traffic Environmental Project Management

Eastgate House
Lock Quay
Limerick
Ireland

DO NOT SCALE. Contractor to check all dimensions and report any omissions or errors.

NRA GROWTH FACTORS
2006-2007
CAR 1.04 HGV 1.03

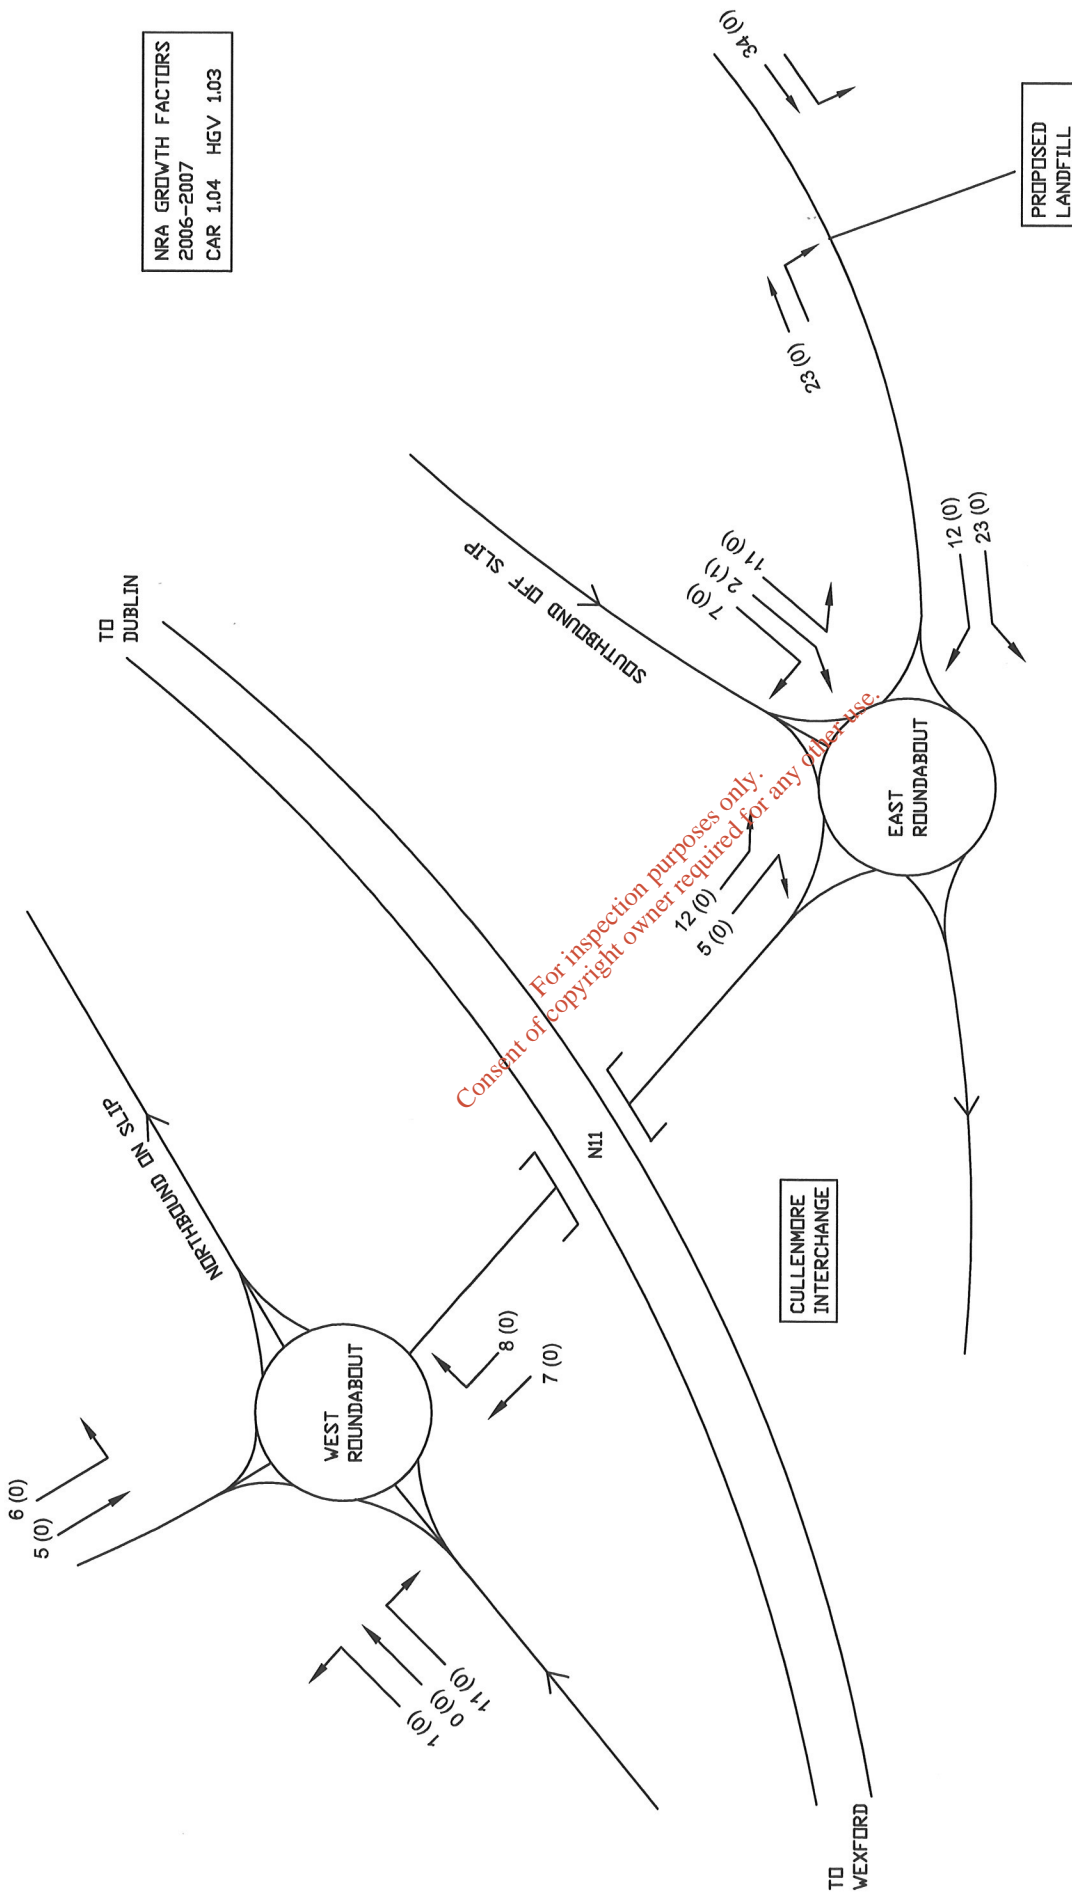

For inspection purposes only.
Consent of copyright owner required for any other use.

Rev	Description	By	Chk	App	Date

Drawing Title: 2007 PM PEAK HOUR (16:30 TO 17:30)	
Scale at A3 N.T.S.	Date 01-08-06
Project No. C005064	Checked By JPW
Office 10	Date 01-08-06
Type H	Approved By JPW
Drawing No. Figure 2.9.5	Date 01-08-06
	Revision

White Young Green

Consulting Engineers

Civil Structural Mechanical Electrical Process Rail Traffic Environmental Project Management

Eastgate House
Lock Quay
Limerick
Ireland

Tel: 061-317355
Fax: 061-317741
e-mail: limerick@wyg.com


Project:
Kilmartin Land Recovery Project

Client:
Buchpa Ltd

APPROVAL INFORMATION TENDER CONTRACT CONSTRUCTION

DO NOT SCALE: Contractor to check all dimensions and report any omissions or errors

NRA GROWTH FACTORS
2006-2022
CAR 1.42 HGV 1.47

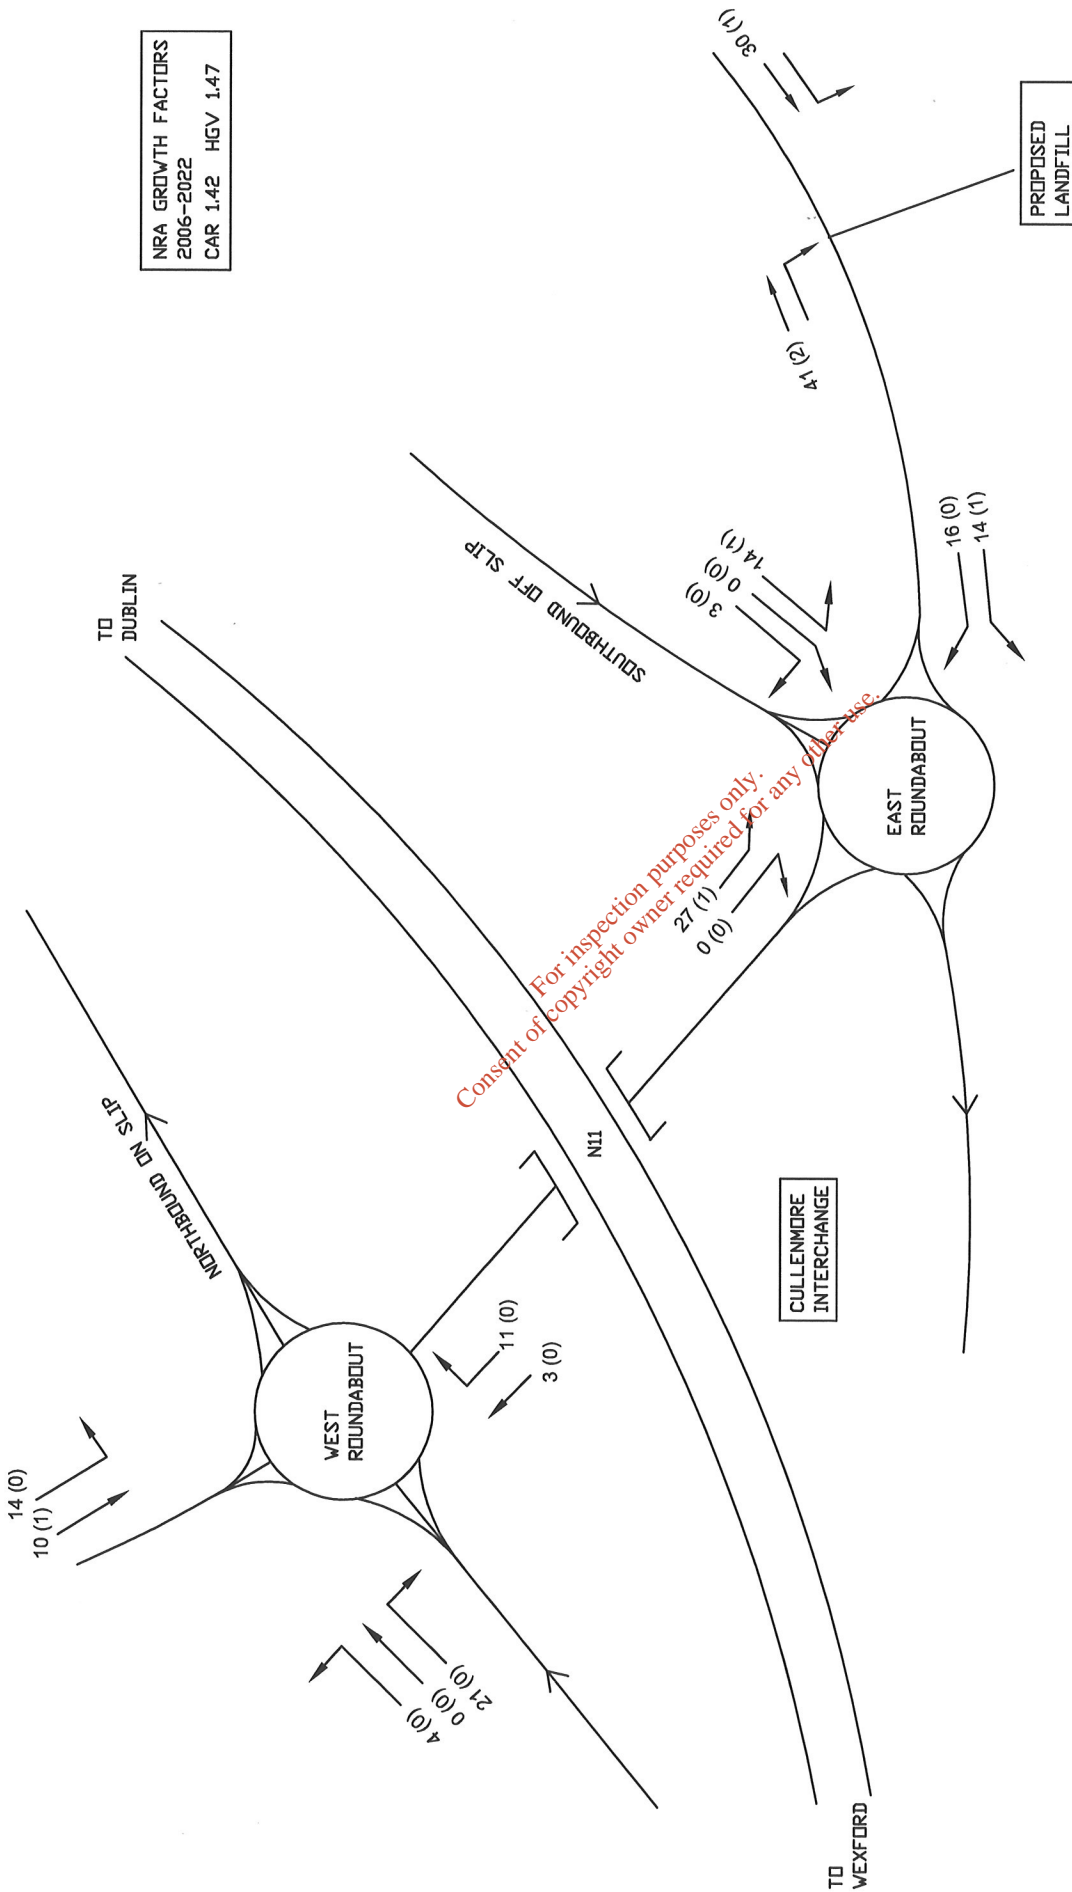

Rev	Description	By	Chk	App	Date

Drawing Title:		2022 AM PEAK HOUR (07:45 TO 08:45)	
Scale at A3	Date	Drawn By	Checked By
N.T.S.	01-03-06	JY	JY
Project No.	Office	Type	Date
C005064	10	H	01-03-06
Drawing No.		Figure 2.9.6	
APPROVAL		TENDER	
<input type="checkbox"/>		<input type="checkbox"/>	
CONSTRUCTION		<input type="checkbox"/>	

Project: Kilmartin Land Recovery Project

Client: Buchpa Ltd

White Young Green

Consulting Engineers


Civil Structural Mechanical Electrical Process Rail Traffic Environmental Project Management

Tel: 061-317355
Fax: 061-317741
e-mail: limerick@wyg.com

Eastgate House
Lock Quay
Limerick
Ireland

DO NOT SCALE: Contractor to check all dimensions and report any omissions or errors

NRA GROWTH FACTORS
2006-2022
CAR 1.42 HEV 1.47

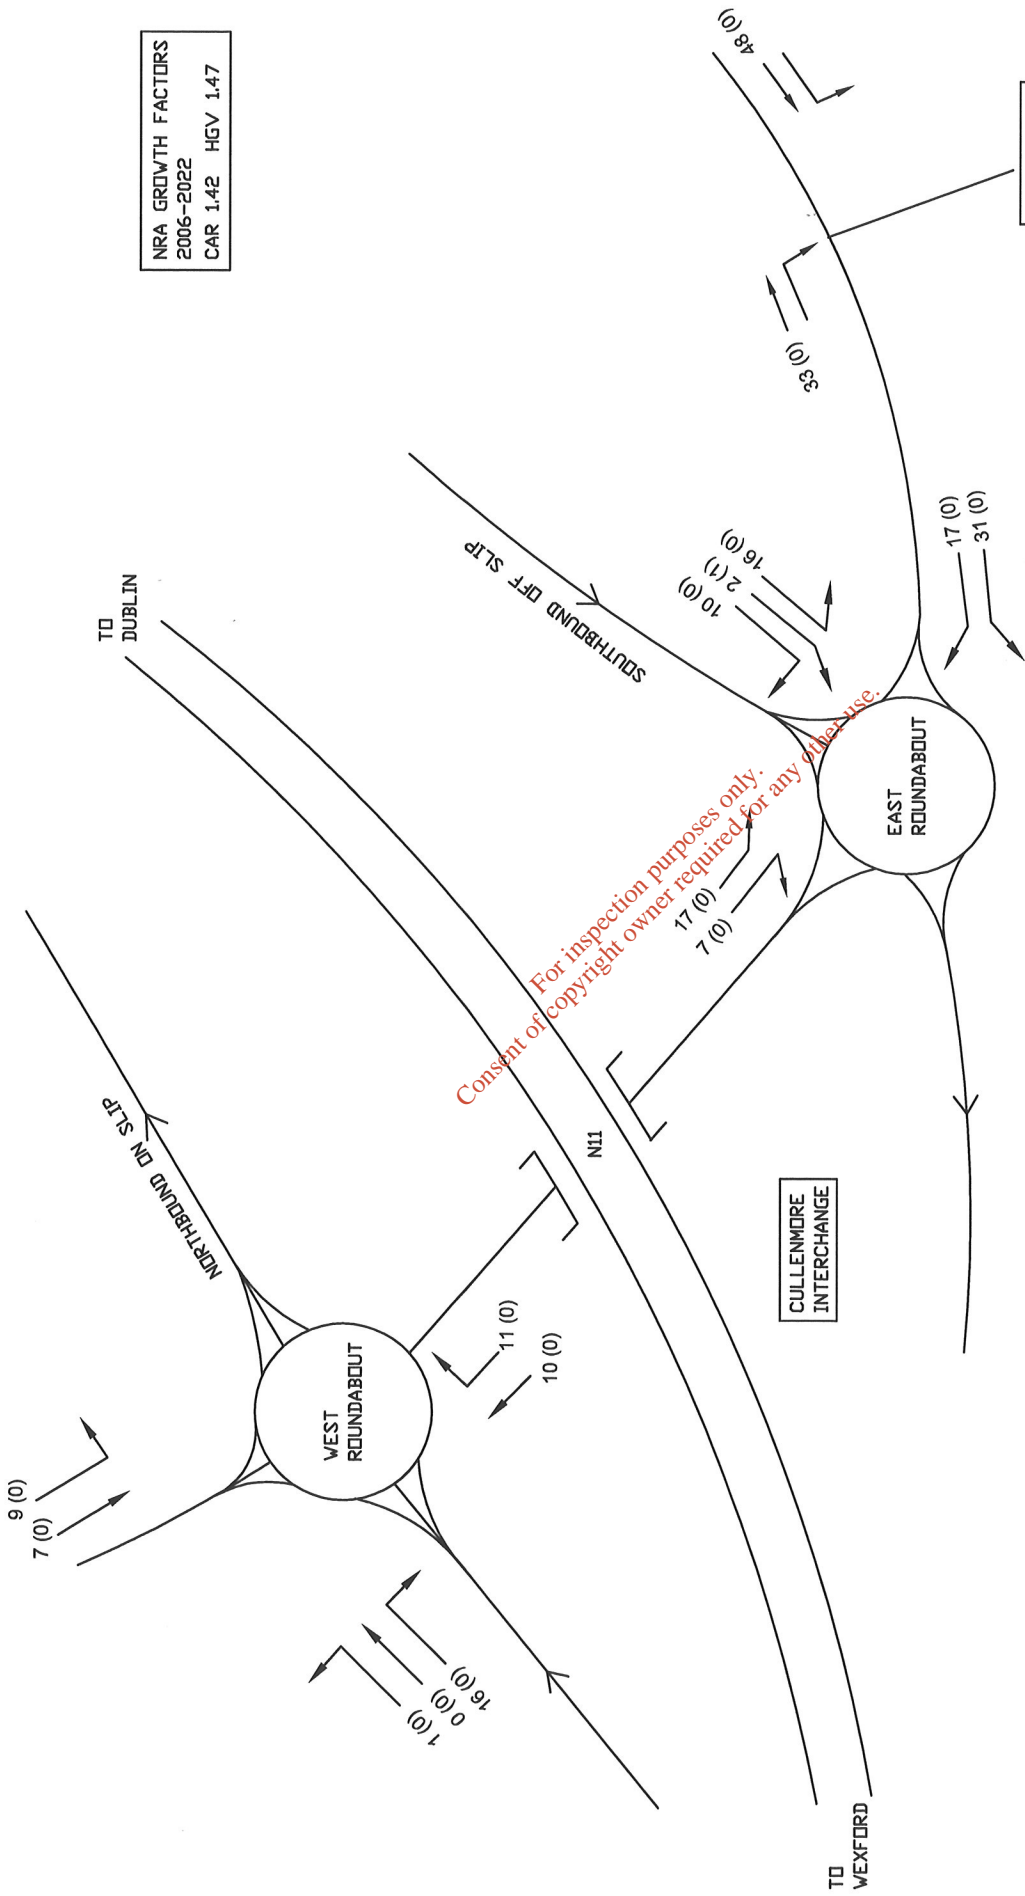

Rev	Description	By	Chk	App	Date

Drawing Title:		2022 PM PEAK HOUR (16:30 TO 17:30)	
Scale at A3	Date	Drawn By	Checked By
N.T.S.	01-02-06	JH	JPH
Project No.	Office	Type	Approved By
C005064	10	H	JPH
Drawing No.		Date	
Figure 2.9.7		01-02-06	
Approval		Revision	
INFORMATION <input checked="" type="checkbox"/>		TENDER <input type="checkbox"/>	
CONSTRUCTION <input type="checkbox"/>			

Project: Kilmartin Land Recovery Project

Client: Buchpa Ltd




Eastgate House
Lock Quay
Limerick
Ireland

Tel: 061-317355
Fax: 061-317741
e-mail: limerick@wyg.com

Consulting Engineers
Civil Structural Mechanical Electrical Process Rail Traffic Environmental Project Management

DO NOT SCALE. Contractor to check all dimensions and report any omissions or errors.

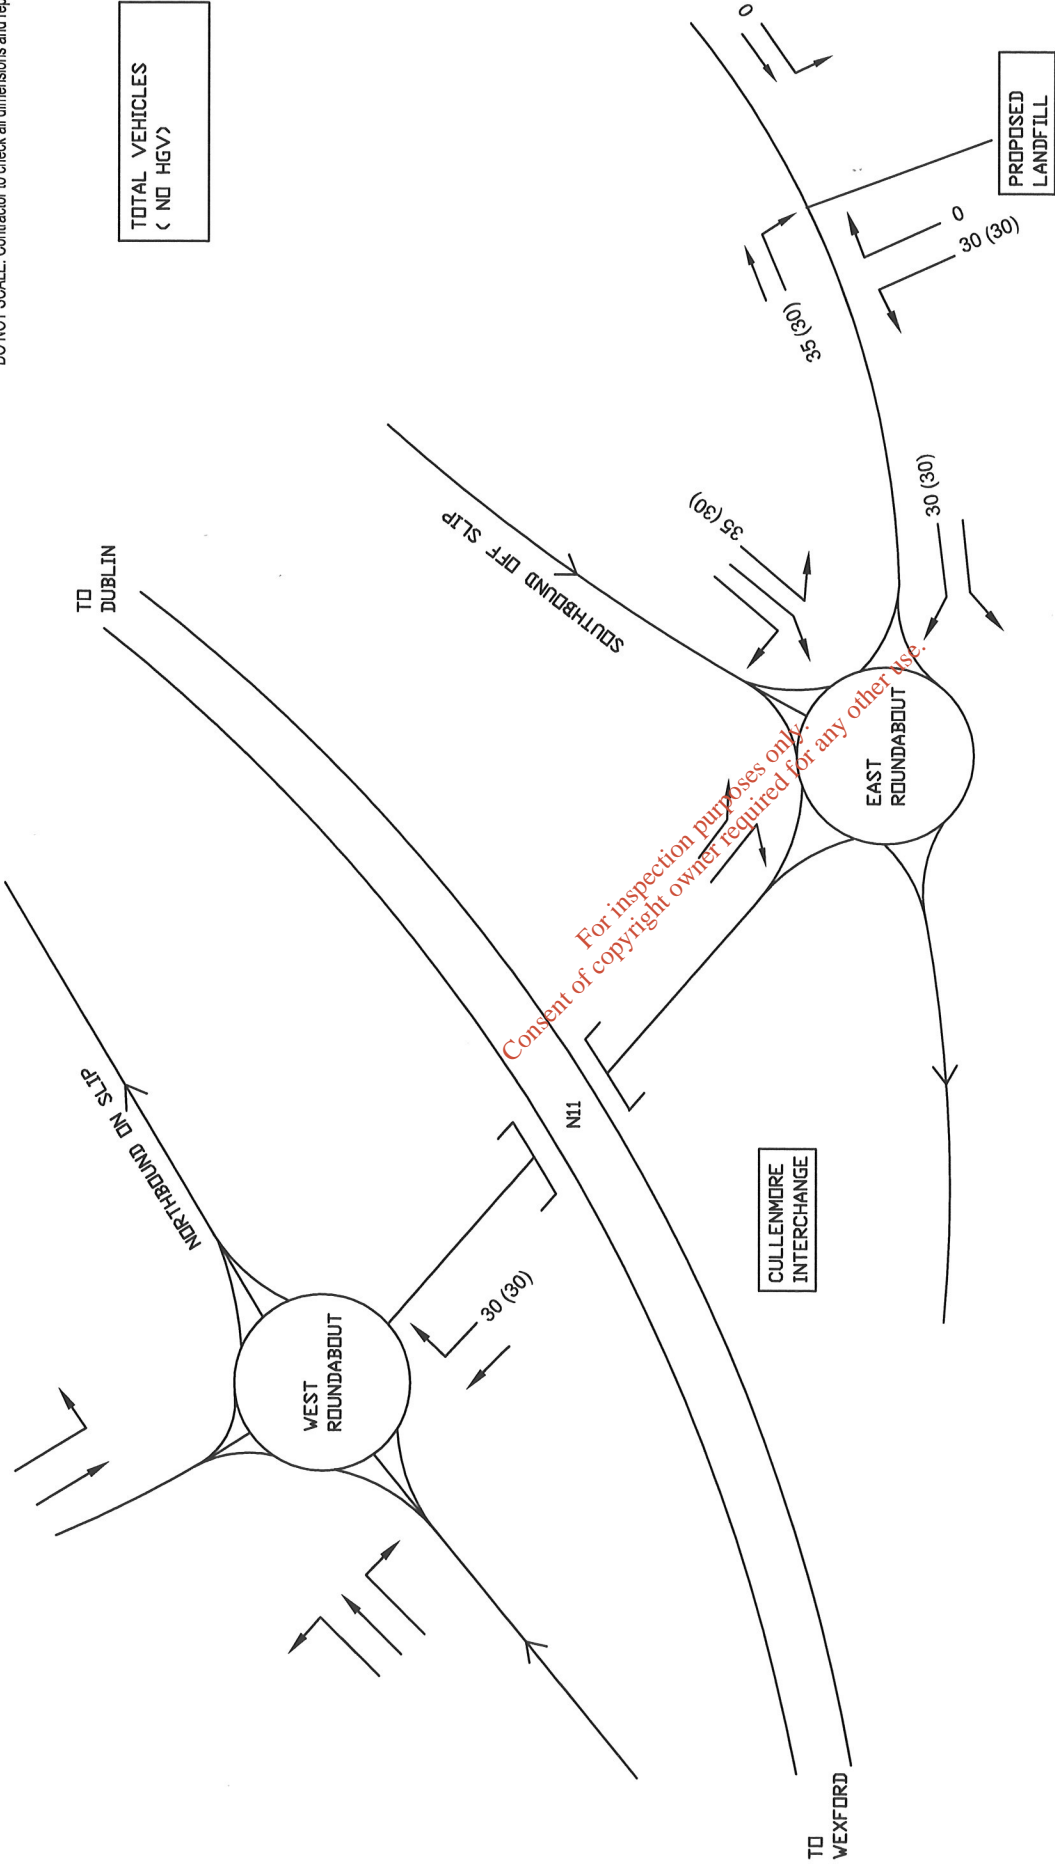

Rev	Description	By	Chk	App	Date
A	Minor Amendments	PKC	BF	JPM	29/03/06

Drawing Title: DEVELOPMENT GENERATED TRAFFIC AM PEAK HOUR					
Scale at A3 N.T.S.	Drawn By TH	Date 01-02-06	Checked By JPM	Date 01-02-06	Approved By JPM
Project No. C005064	Office 10	Type H	Drawing No. Figure 2.9.8	Revision A	
APPROVAL <input type="checkbox"/> INFORMATION <input checked="" type="checkbox"/> TENDER <input type="checkbox"/> CONTRACT <input type="checkbox"/> CONSTRUCTION <input type="checkbox"/>					

Project:
Kilmartin Land Recovery Project

Client:
Buchpa Ltd


Eastgate House
Lock Quay
Limerick
Ireland

Tel: 061-317355
Fax: 061-317741
e-mail: limerick@wyg.com



Consulting Engineers
Civil Structural Mechanical Electrical Process Rail Traffic Environmental Project Management

DO NOT SCALE: Contractor to check all dimensions and report any omissions or errors

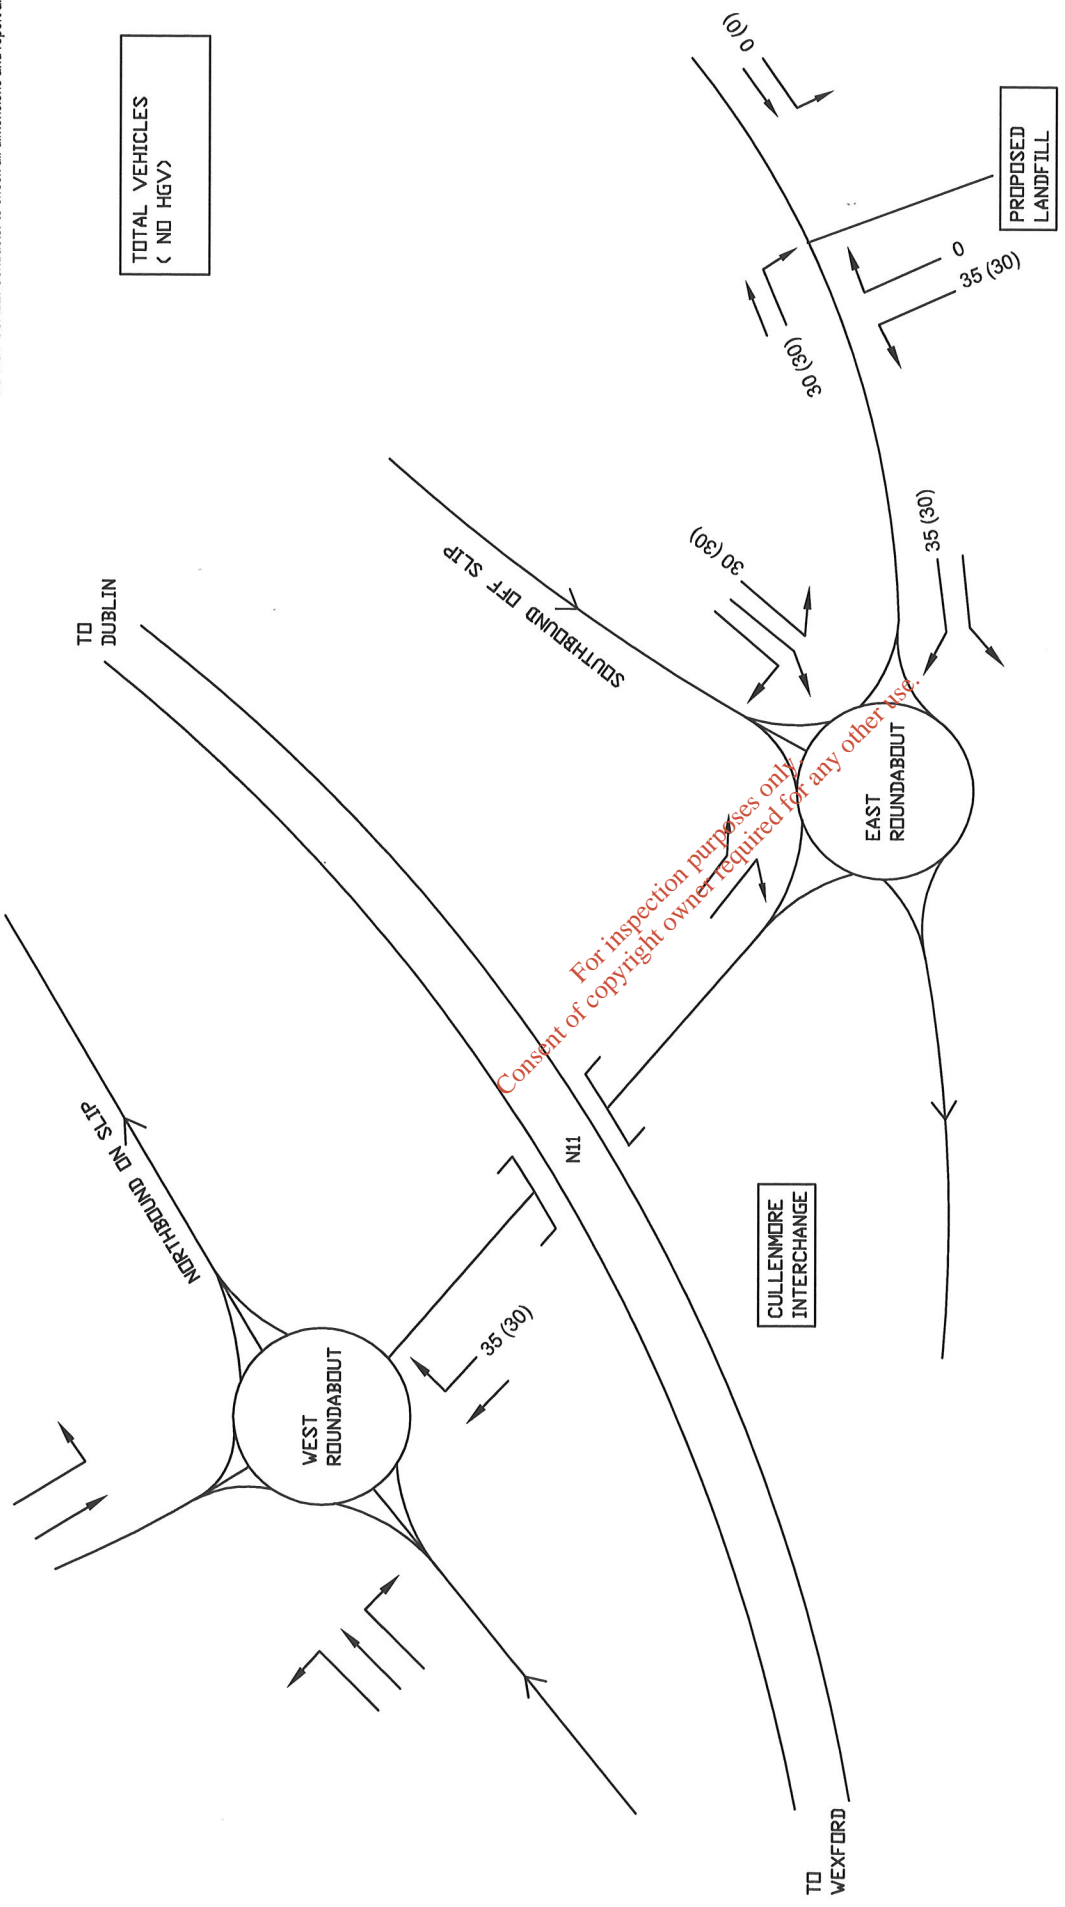

TOTAL VEHICLES
(NO HGV)

PROPOSED
LANDFILL

A		Minor Amendments		PKF	BF	JPM	29/03/06
Rev	Description	By	Chk	App	Date		


Drawing Title:
**DEVELOPMENT GENERATED TRAFFIC
PM PEAK HOUR**

Scale at A3	Date	Checked By	Date	Approved By	Date
N.T.S.	7/1	JPM	01-08-06	JPM	01-08-06
Project No.	Office	Type	Drawing No.	Revision	
C005064	10	H	Figure 2.9.9	A	

APPROVAL INFORMATION TENDER CONTRACT CONSTRUCTION

Project:
Kilmartin Land Recovery Project

Client:
Buchpa Ltd

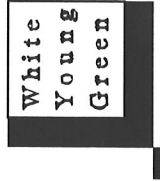


**White
Young
Green**

Tel: 061-317355
Fax: 061-317741
e-mail: limerick@wyg.com

Consulting Engineers
Civil Structural Mechanical Electrical Process Rail Traffic Environmental Project Management

DO NOT SCALE. Contractor to check all dimensions and report any omissions or errors

NRA GROWTH FACTORS
2006 - 2007
CAR 1.04 HEV 1.03

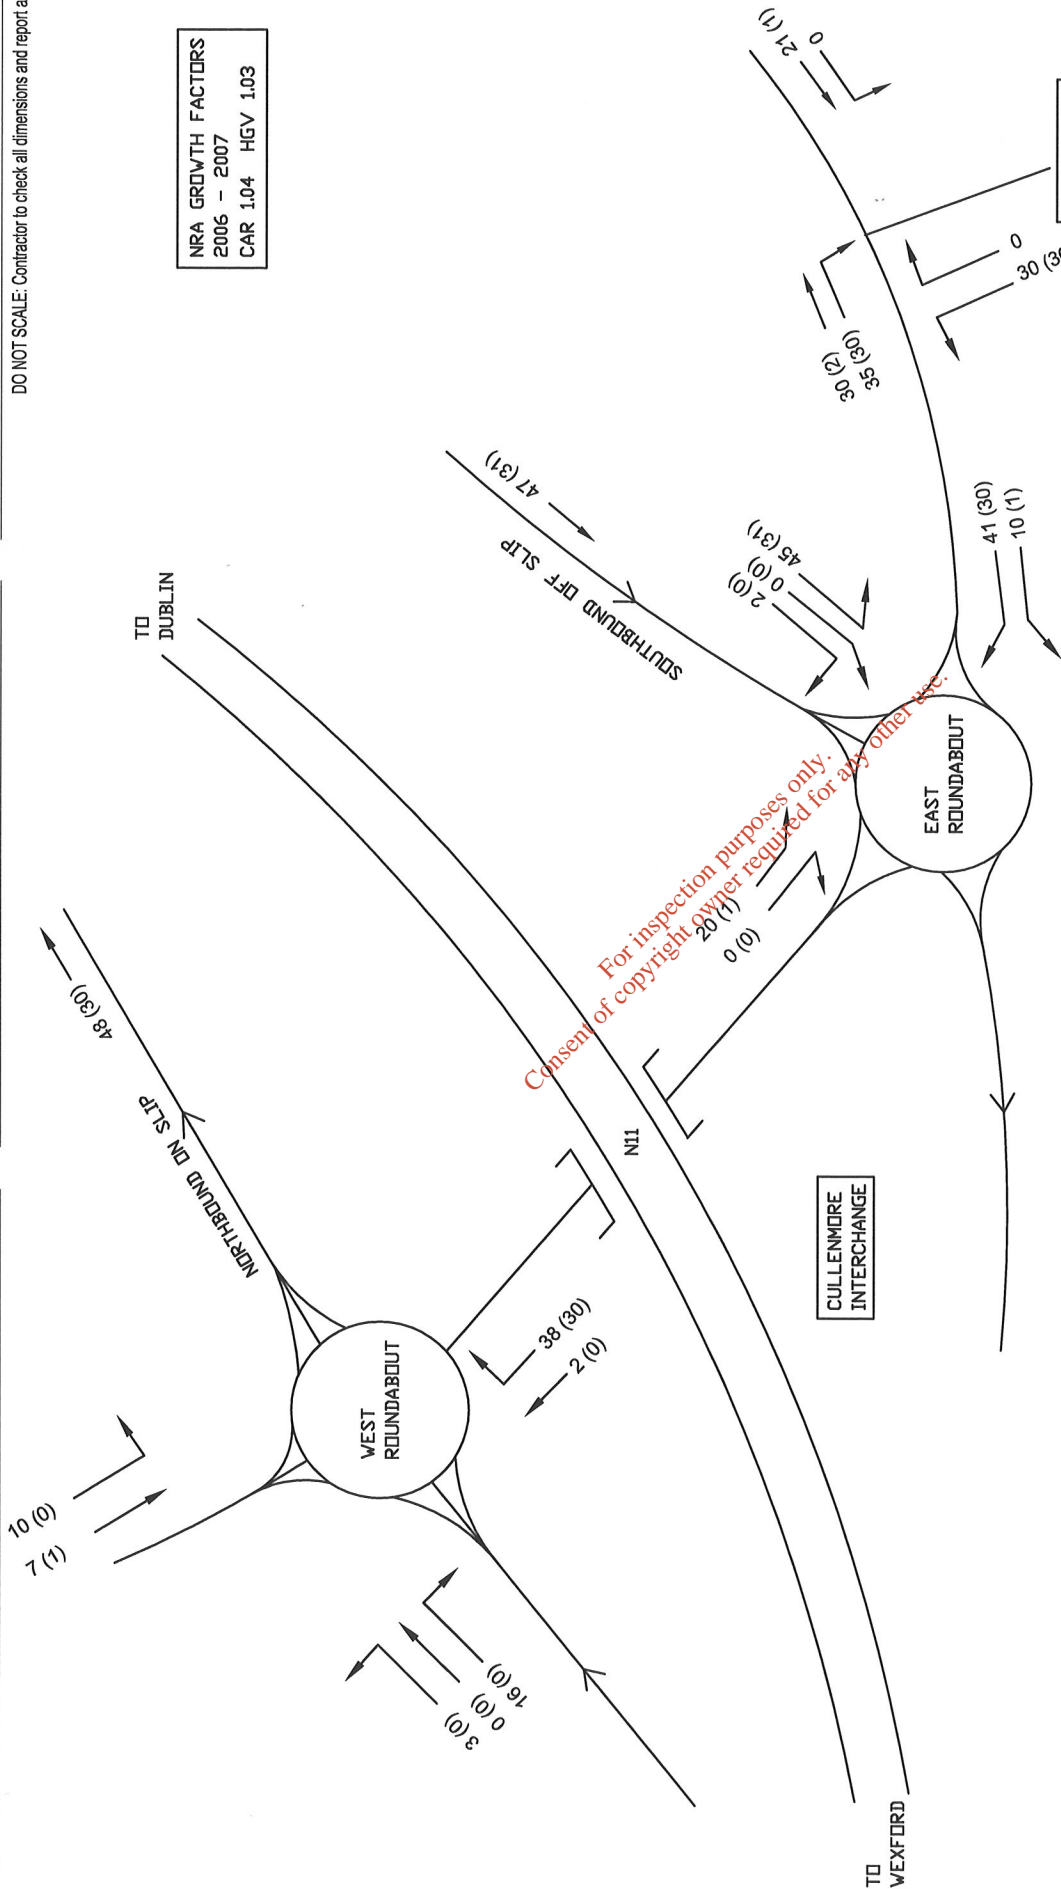

A Minor Amendments		Amc	By	Chk	App	Date
Rev	Description	Amc	By	Chk	App	Date

Drawing Title: 2007 AM PEAK HOUR WITH DEVELOPMENT (07:45 TO 08:45)						
Scale at A3 N.T.S.	Drawn By TH	Date 07-03-06	Checked By JPW	Date 07-03-06	Approved By JPW	Date 07-03-06
Project No. C005064	Office 10	Type H	Drawing No. Figure 2.9.10		Revision A	
APPROVAL <input type="checkbox"/> INFORMATION <input checked="" type="checkbox"/> TENDER <input type="checkbox"/> CONTRACT <input type="checkbox"/> CONSTRUCTION <input type="checkbox"/>						

Project:
Kilmartin Land Recovery Project
Client:
Buchpa Ltd


White
Young
Green

Tel: 061-317355
Fax: 061-317741
e-mail: limerick@wyg.com

Consulting Engineers
Civil Structural Mechanical Electrical Process Rail Traffic Environmental Project Management

DO NOT SCALE: Contractor to check all dimensions and report any omissions or errors

NRA GROWTH FACTORS
2006 - 2007
CAR 1.04 HGV 1.03

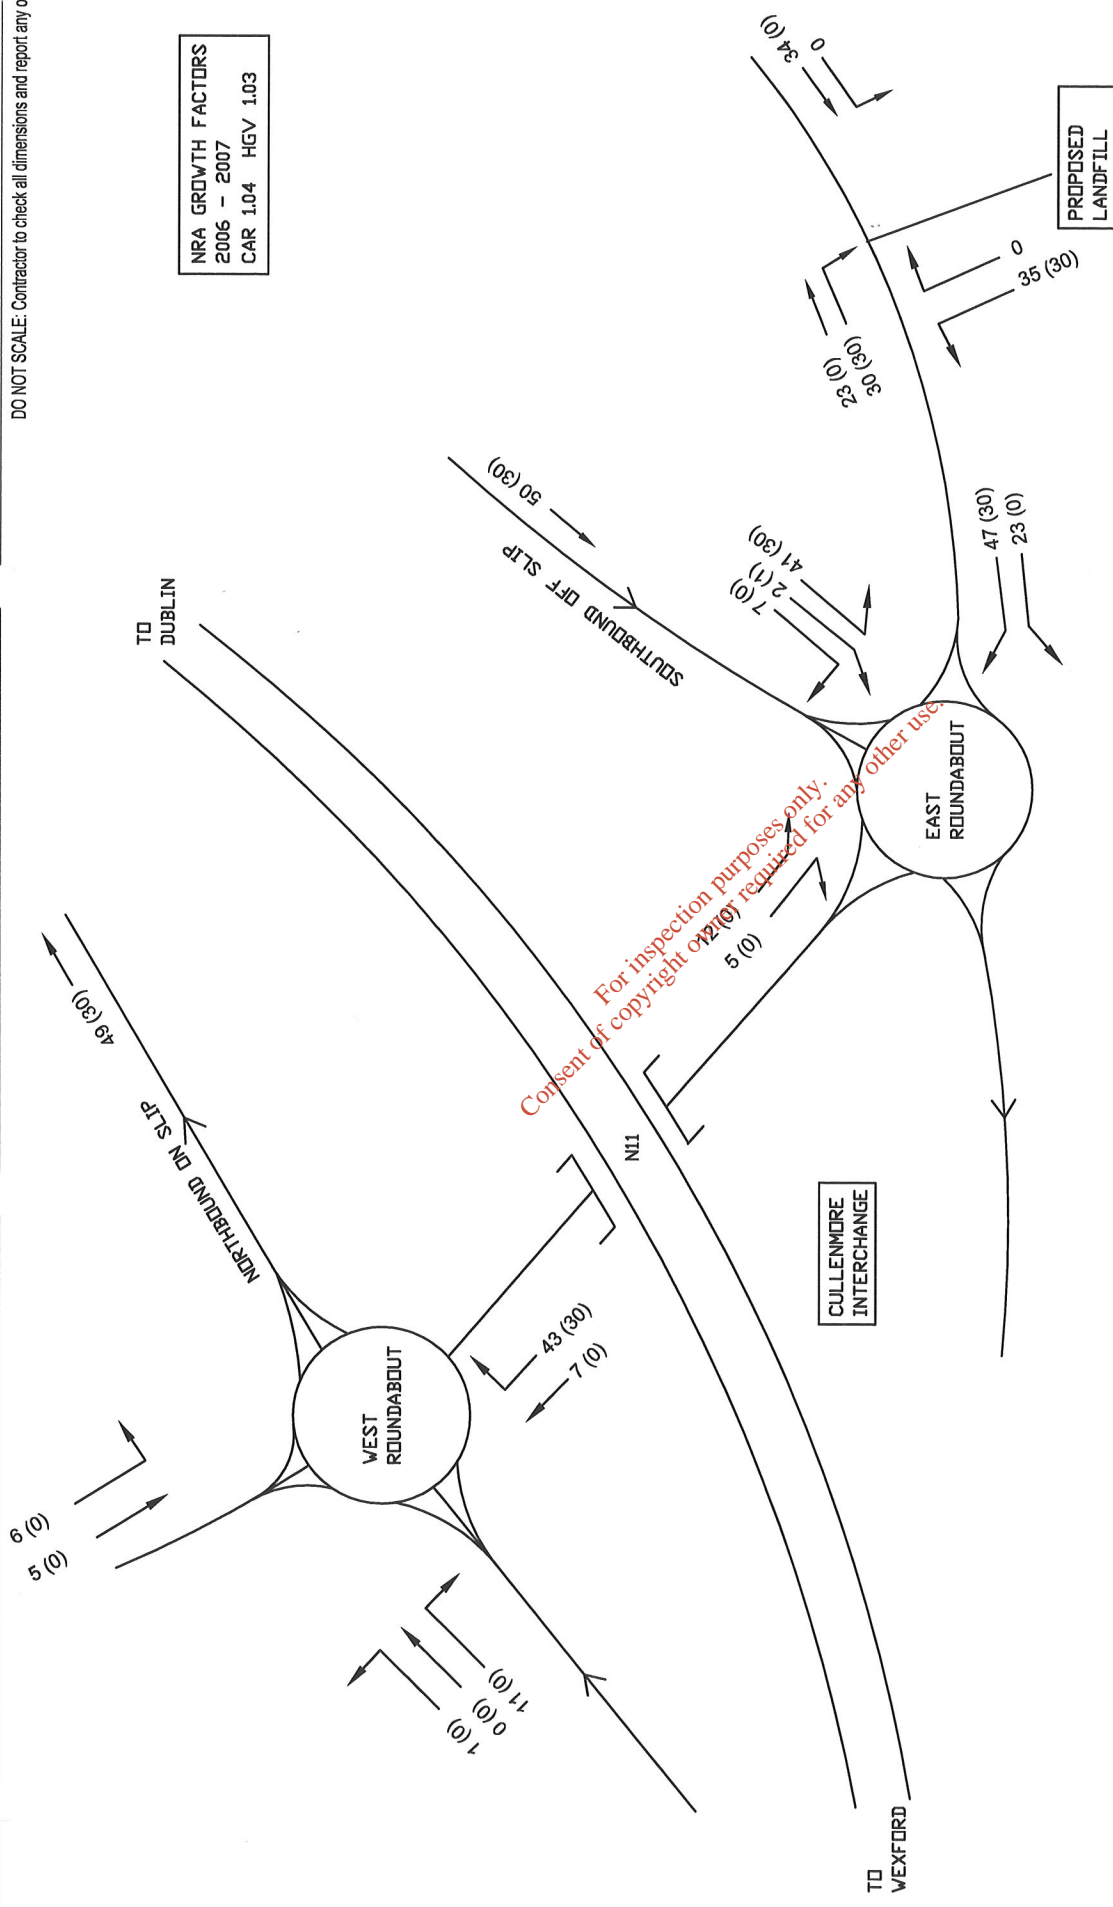


For inspection purposes only.
Consent of copyright owner required for any other use.

A		Minor Amendments		PK	BF	JPW	29/03/06
Rev	Description	By	Chk	App	Date		

Drawing Title: 2007 PM PEAK HOUR WITH DEVELOPMENT (16:30 TO 17:30)						
Scale at A3 N.T.S.	Drawn By JW	Date 01-02-06	Checked By JPW	Date 01-02-06	Approved By JPW	Date 01-02-06
Project No. C005064	Office 10	Type H	Drawing No. Figure 2.9.11	Revision A		
APPROVAL <input type="checkbox"/> INFORMATION <input checked="" type="checkbox"/> TENDER <input type="checkbox"/> CONTRACT <input type="checkbox"/> CONSTRUCTION <input type="checkbox"/>						

Project:
Kilmartin Land Recovery Project

Client:
Buchpa Ltd

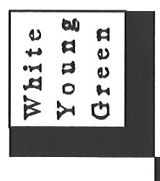

Tel: 061-317355
Fax: 061-317741
e-mail: limerick@wyg.com


Consulting Engineers

Eastgate House
Lock Quay
Limerick
Ireland

Civil Structural Mechanical Electrical Process Rail Traffic Environmental Project Management

DO NOT SCALE: Contractor to check all dimensions and report any omissions or errors

NRA GROWTH FACTORS
2006 - 2022
CAR 1.42 HGV 1.47

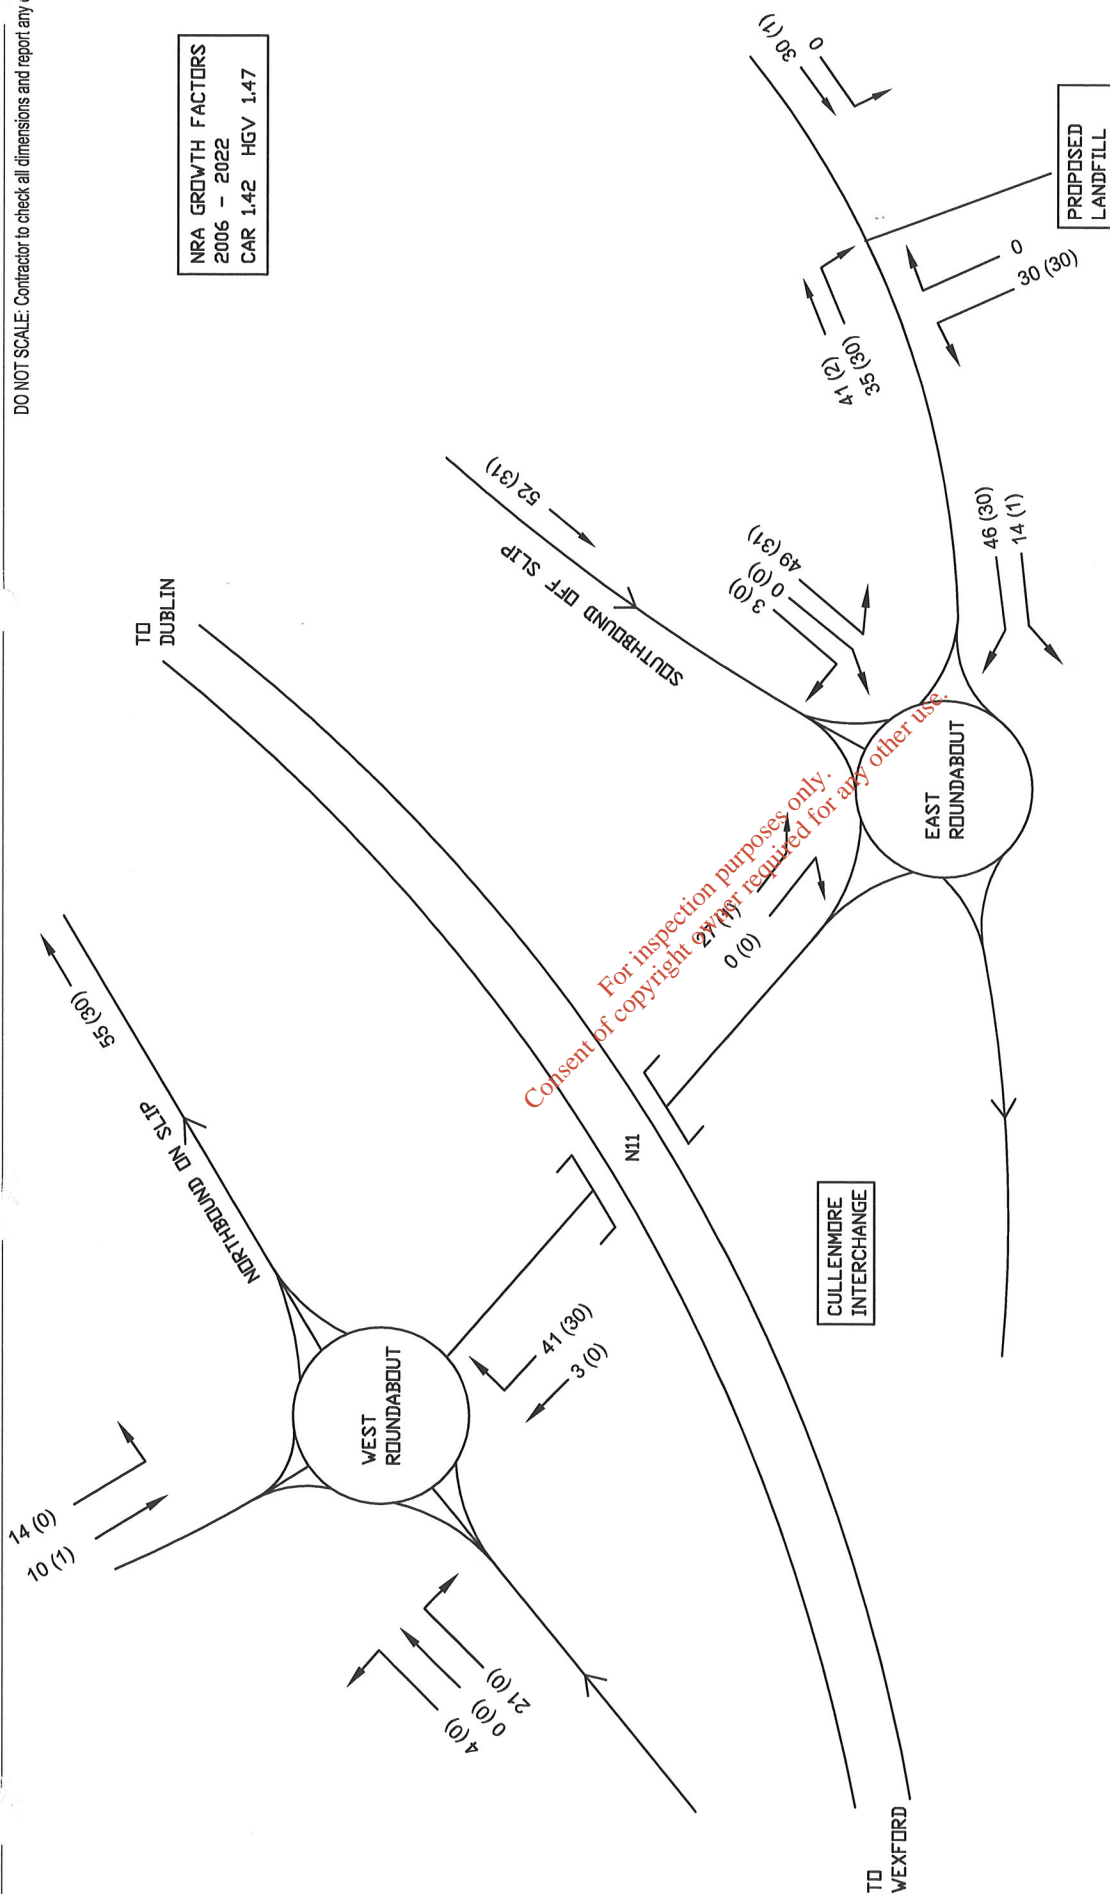

For inspection purposes only.
Consent of copyright owner required for any other use.

Rev	Description	By	Chk	App	Date
A	Minor Amendments	PKZ	BF	JPM	29/03/06

Drawing Title: 2022 AM PEAK HOUR WITH DEVELOPMENT (07:45 TO 08:45)					
Scale at A3	Drawn By	Date	Checked By	Date	Approved By
N.T.S.	JH	01-02-06	JPM	01-02-06	JPM
Project No.	Office	Type	Drawing No.	Revision	
C005064	10	H	Figure 2.9.12	A	
APPROVAL <input type="checkbox"/> INFORMATION <input checked="" type="checkbox"/> TENDER <input type="checkbox"/> CONTRACT <input type="checkbox"/> CONSTRUCTION <input type="checkbox"/>					

Project: Kilmartin Land Recovery Project	
Client: Buchpa Ltd	

Eastgate House
Lock Quay
Limerick
Ireland


Tel: 061-317355
Fax: 061-317741
e-mail: limerick@wyg.com



Consulting Engineers
Civil Structural Mechanical Electrical Process Rail Traffic Environmental Project Management

DO NOT SCALE: Contractor to check all dimensions and report any omissions or errors

NRA GROWTH FACTORS
2006 - 2022
CAR 1.42 HGV 1.47

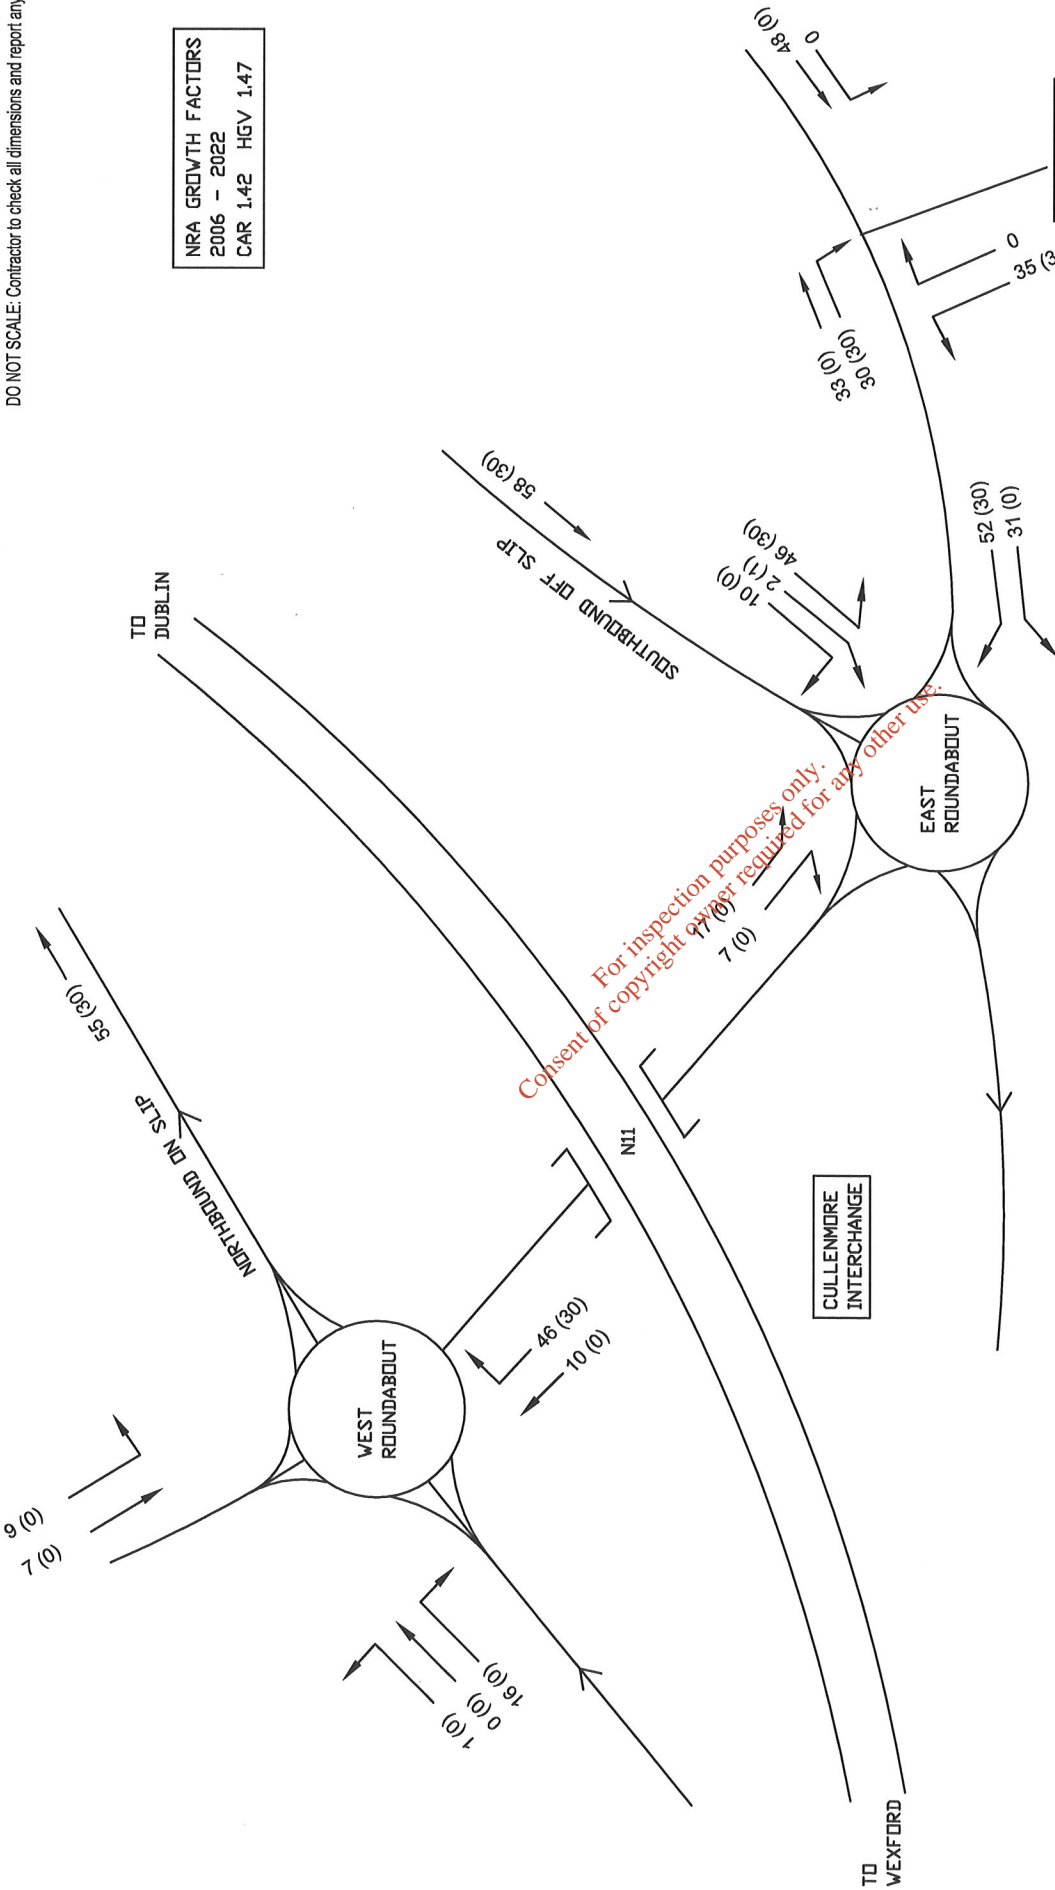

For inspection purposes only.
Consent of copyright owner required for any other use.

Rev	Description	By	Chk	App	Date
A	Minor Amendments	PKC	BF	JPW	29/03/06

Drawing Title: 2022 PM PEAK HOUR WITH DEVELOPMENT (16:30 TO 17:30)					
Scale at A3	Date	Drawn By	Date	Checked By	Date
N.T.S.	01-08-06	TH	01-08-06	JPW	01-08-06
Project No.	Office	Type	Drawing No.	Approved By	Date
C005064	10	H	Figure 2.9.13	JPW	01-08-06
APPROVAL <input type="checkbox"/> INFORMATION <input checked="" type="checkbox"/> TENDER <input type="checkbox"/> CONTRACT <input type="checkbox"/> CONSTRUCTION <input type="checkbox"/>			Revision		
			A		

Project:
Kilmartin Land Recovery Project

Client:
Buchpa Ltd

Eastgate House
Lock Quay
Limerick
Ireland

Tel: 061-317355
Fax: 061-317741
e-mail: limerick@wyg.com




**White
Young
Green**

Consulting Engineers

Civil Structural Mechanical Electrical Process Rail Traffic Environmental Project Management

DO NOT SCALE: Contractor to check all dimensions and report e...issions or errors

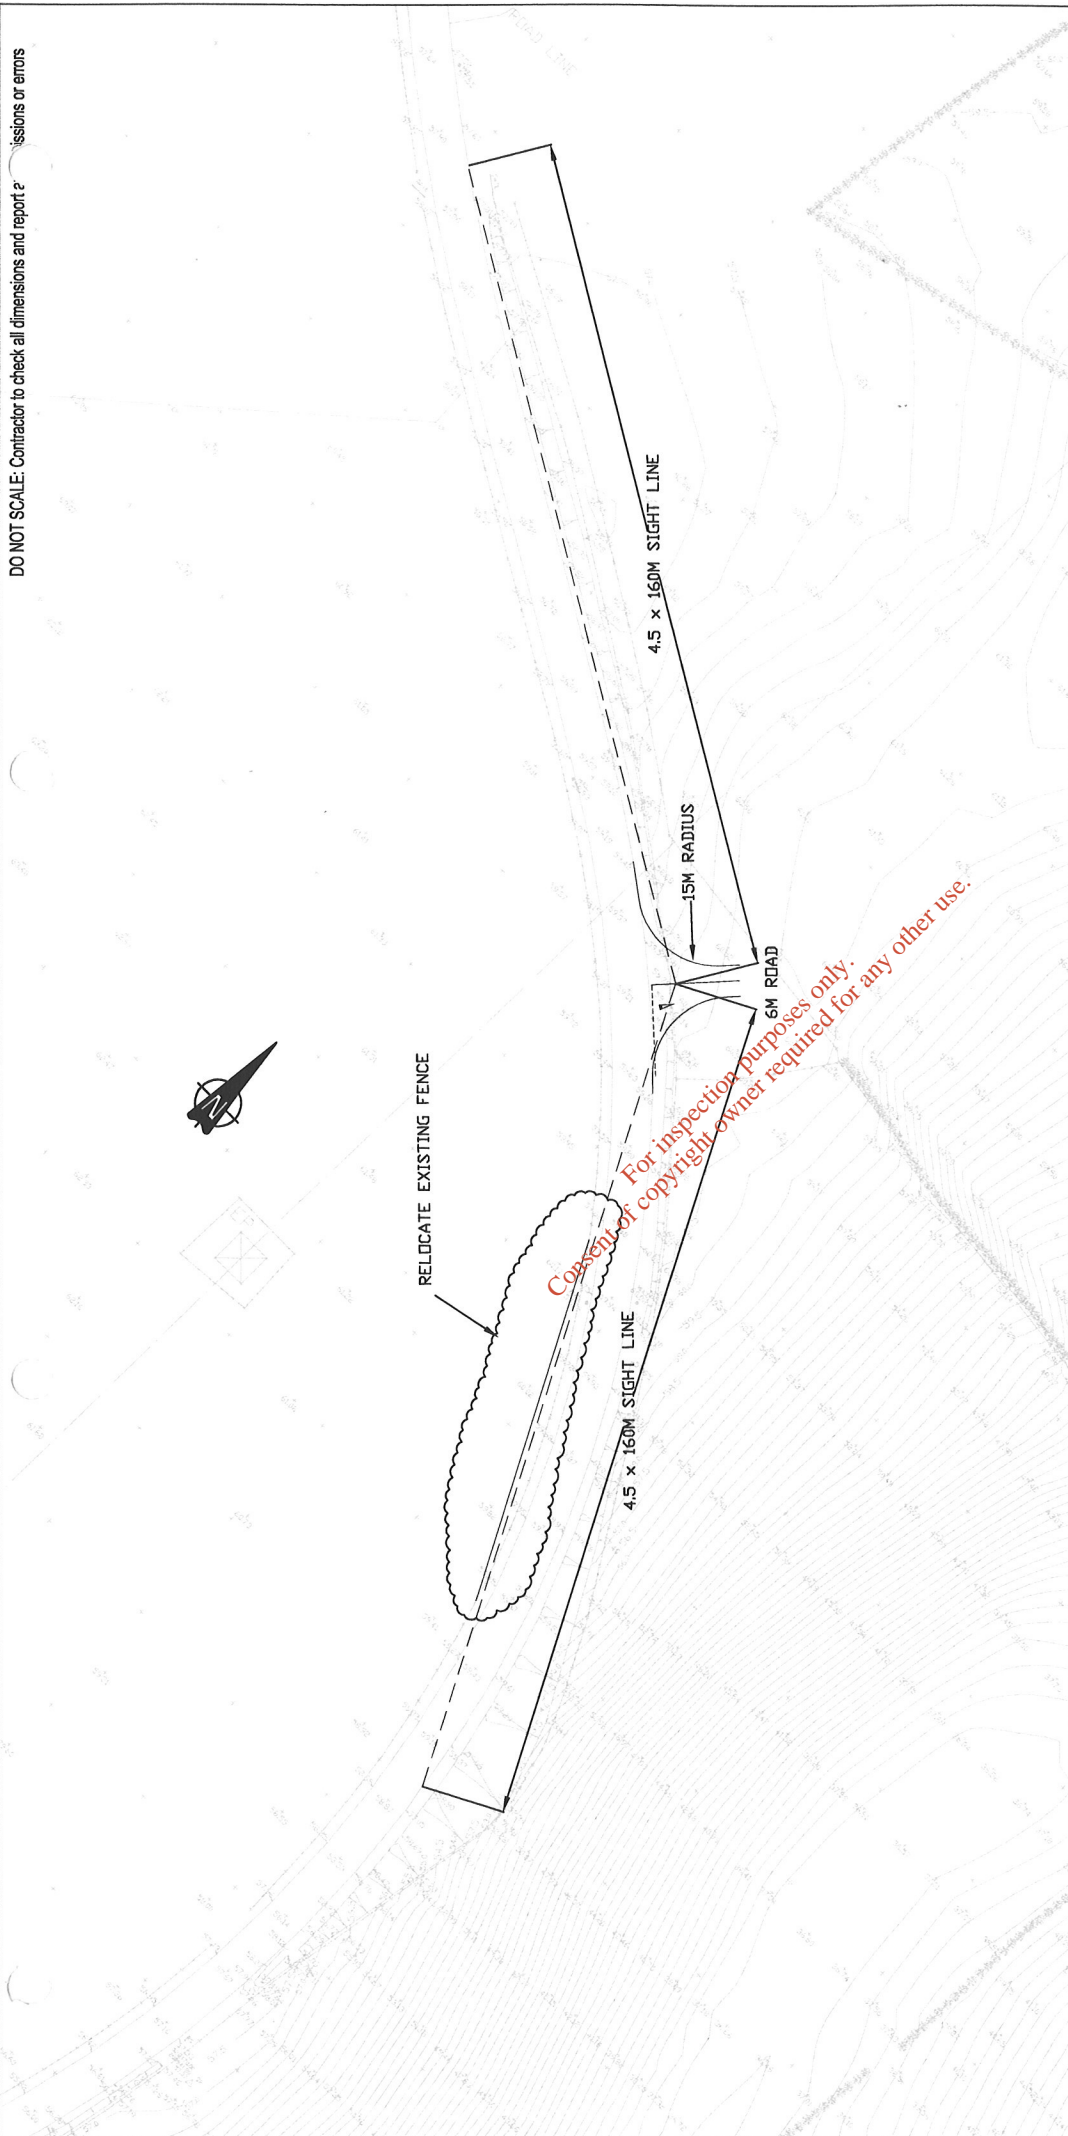

B	Site Entrance re-located	LK	LK	LK	28.03.08
A	Site Entrance re-located	TH	KG	KG	05.07.07
Rev	Description	By	Chk	App	Date

Drawing Title:

Sight Line Drawing

Scale at A3 1:1000	Drawn By PM/CE	Date 08/03/06	Checked By JPH	Date 08/03/06	Approved By JPH	Date 08/03/06
Project No. C005064	Office 1001	Type H	Drawing No. Fig 2.9.14	Revision B		
<input type="checkbox"/> APPROVAL <input type="checkbox"/> INFORMATION <input checked="" type="checkbox"/> TENDER <input type="checkbox"/> CONTRACT <input type="checkbox"/> CONSTRUCTION						

Project:

Kilmarin Land Recovery Project

Client:

Buchpa Ltd.




Tel: 061-317355
 Fax: 061-317741
 e-mail: limerick@wyg.com

Consulting Engineers


Civil Structural Mechanical Electrical Process Rail Traffic Environmental Project Management

Eastgate House
 Look Quay
 Limerick
 Ireland

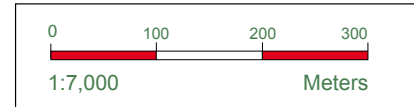


LEGEND

- Site Restoration Area
- Water
- ⚡ 7 Course/Stream?Photoplate Locations

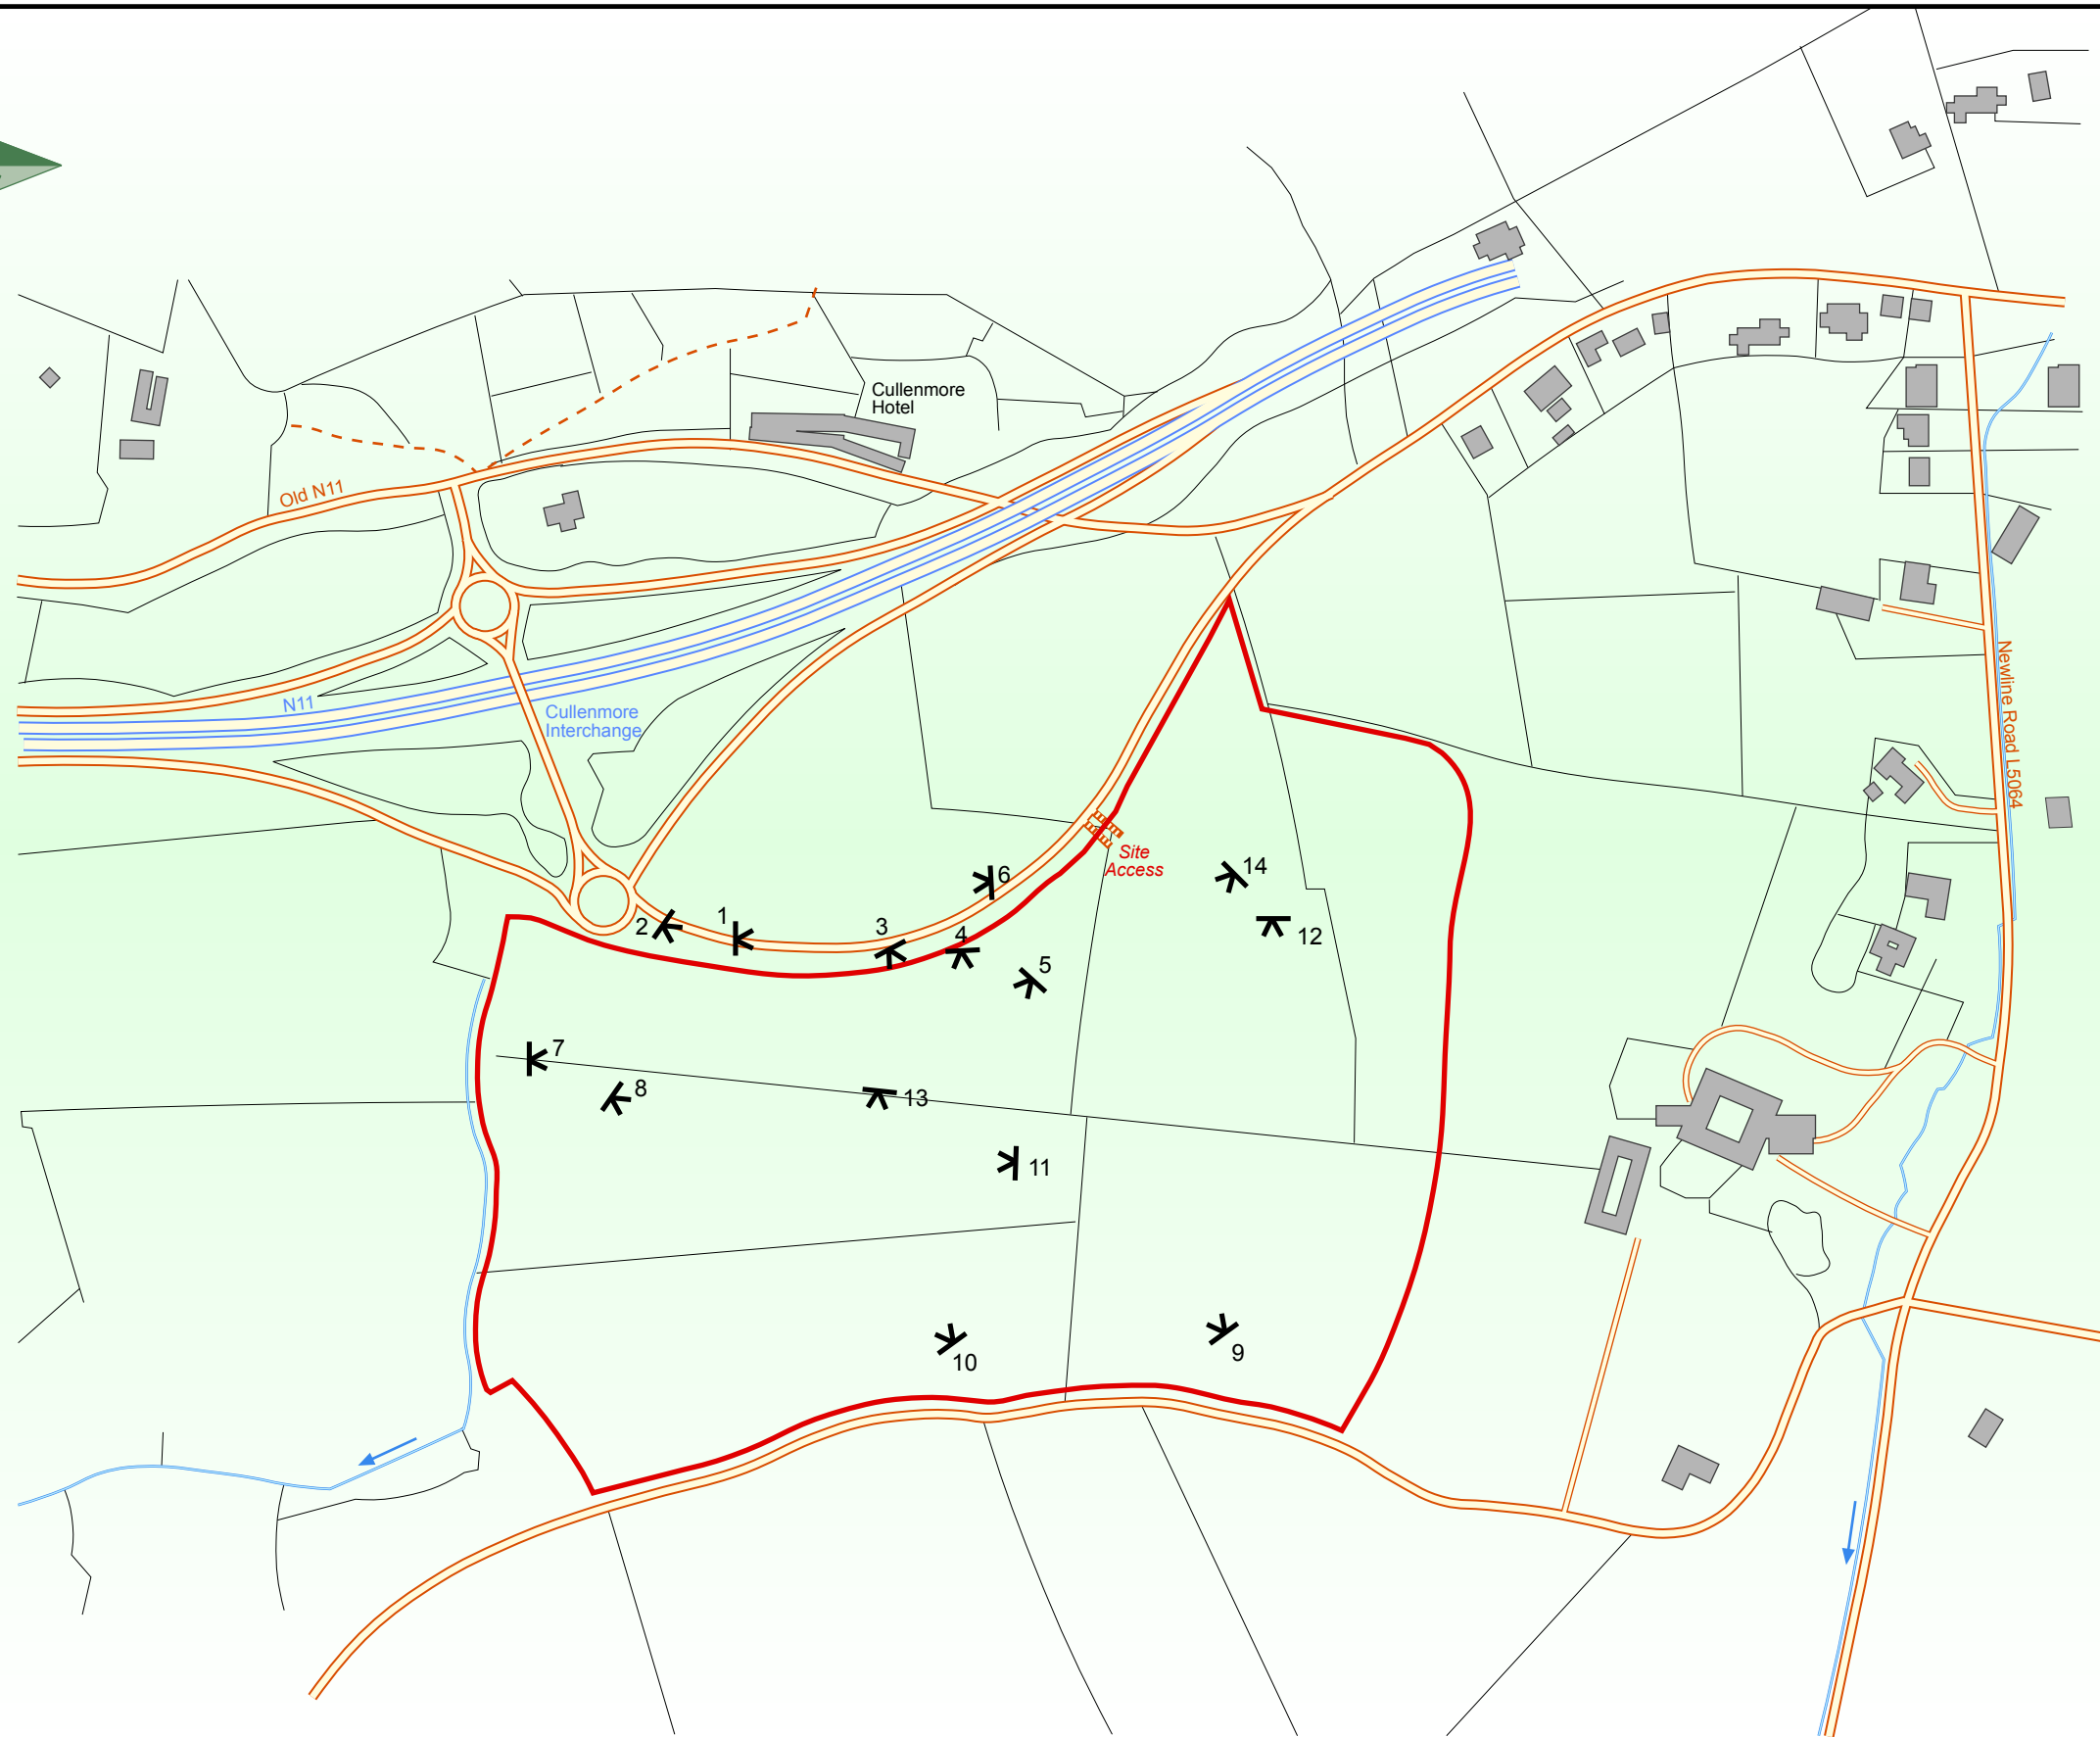





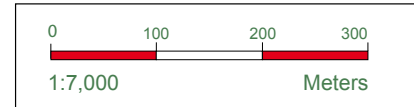







NOTE: Drawing is for diagrammatic purposes only. No measurements to be taken.


Kilmartin Restoration Project		
Photoplate Locations		
Figure No. 2.10.1	Job No. CE04561 Date: July 2007	
Finalised By - NM		

 


LEGEND

-  Site Outline
-  Water Course/Stream
-  Church
-  Linen Earthwork
-  Mount
-  Ringfort
-  Fulacht Fiadh
-  Trackway
-  Circular Earthworks
-  Castle and Earthworks
-  Souterrain Site

  17


 19


 20

 18




NOTE: Drawing is for diagrammatic purposes only. No measurements to be taken.

Kilmartin Restoration Project Archaeology		
Figure No. 2.11.1	Job No. CE04561	
Finalised By - NM		

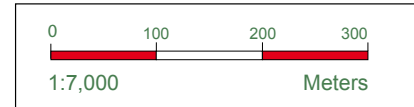


LEGEND

- Site Restoration Area
- Water Course/Stream
- ⊕ ESB Pylons
- - - ESB Transmission Lines

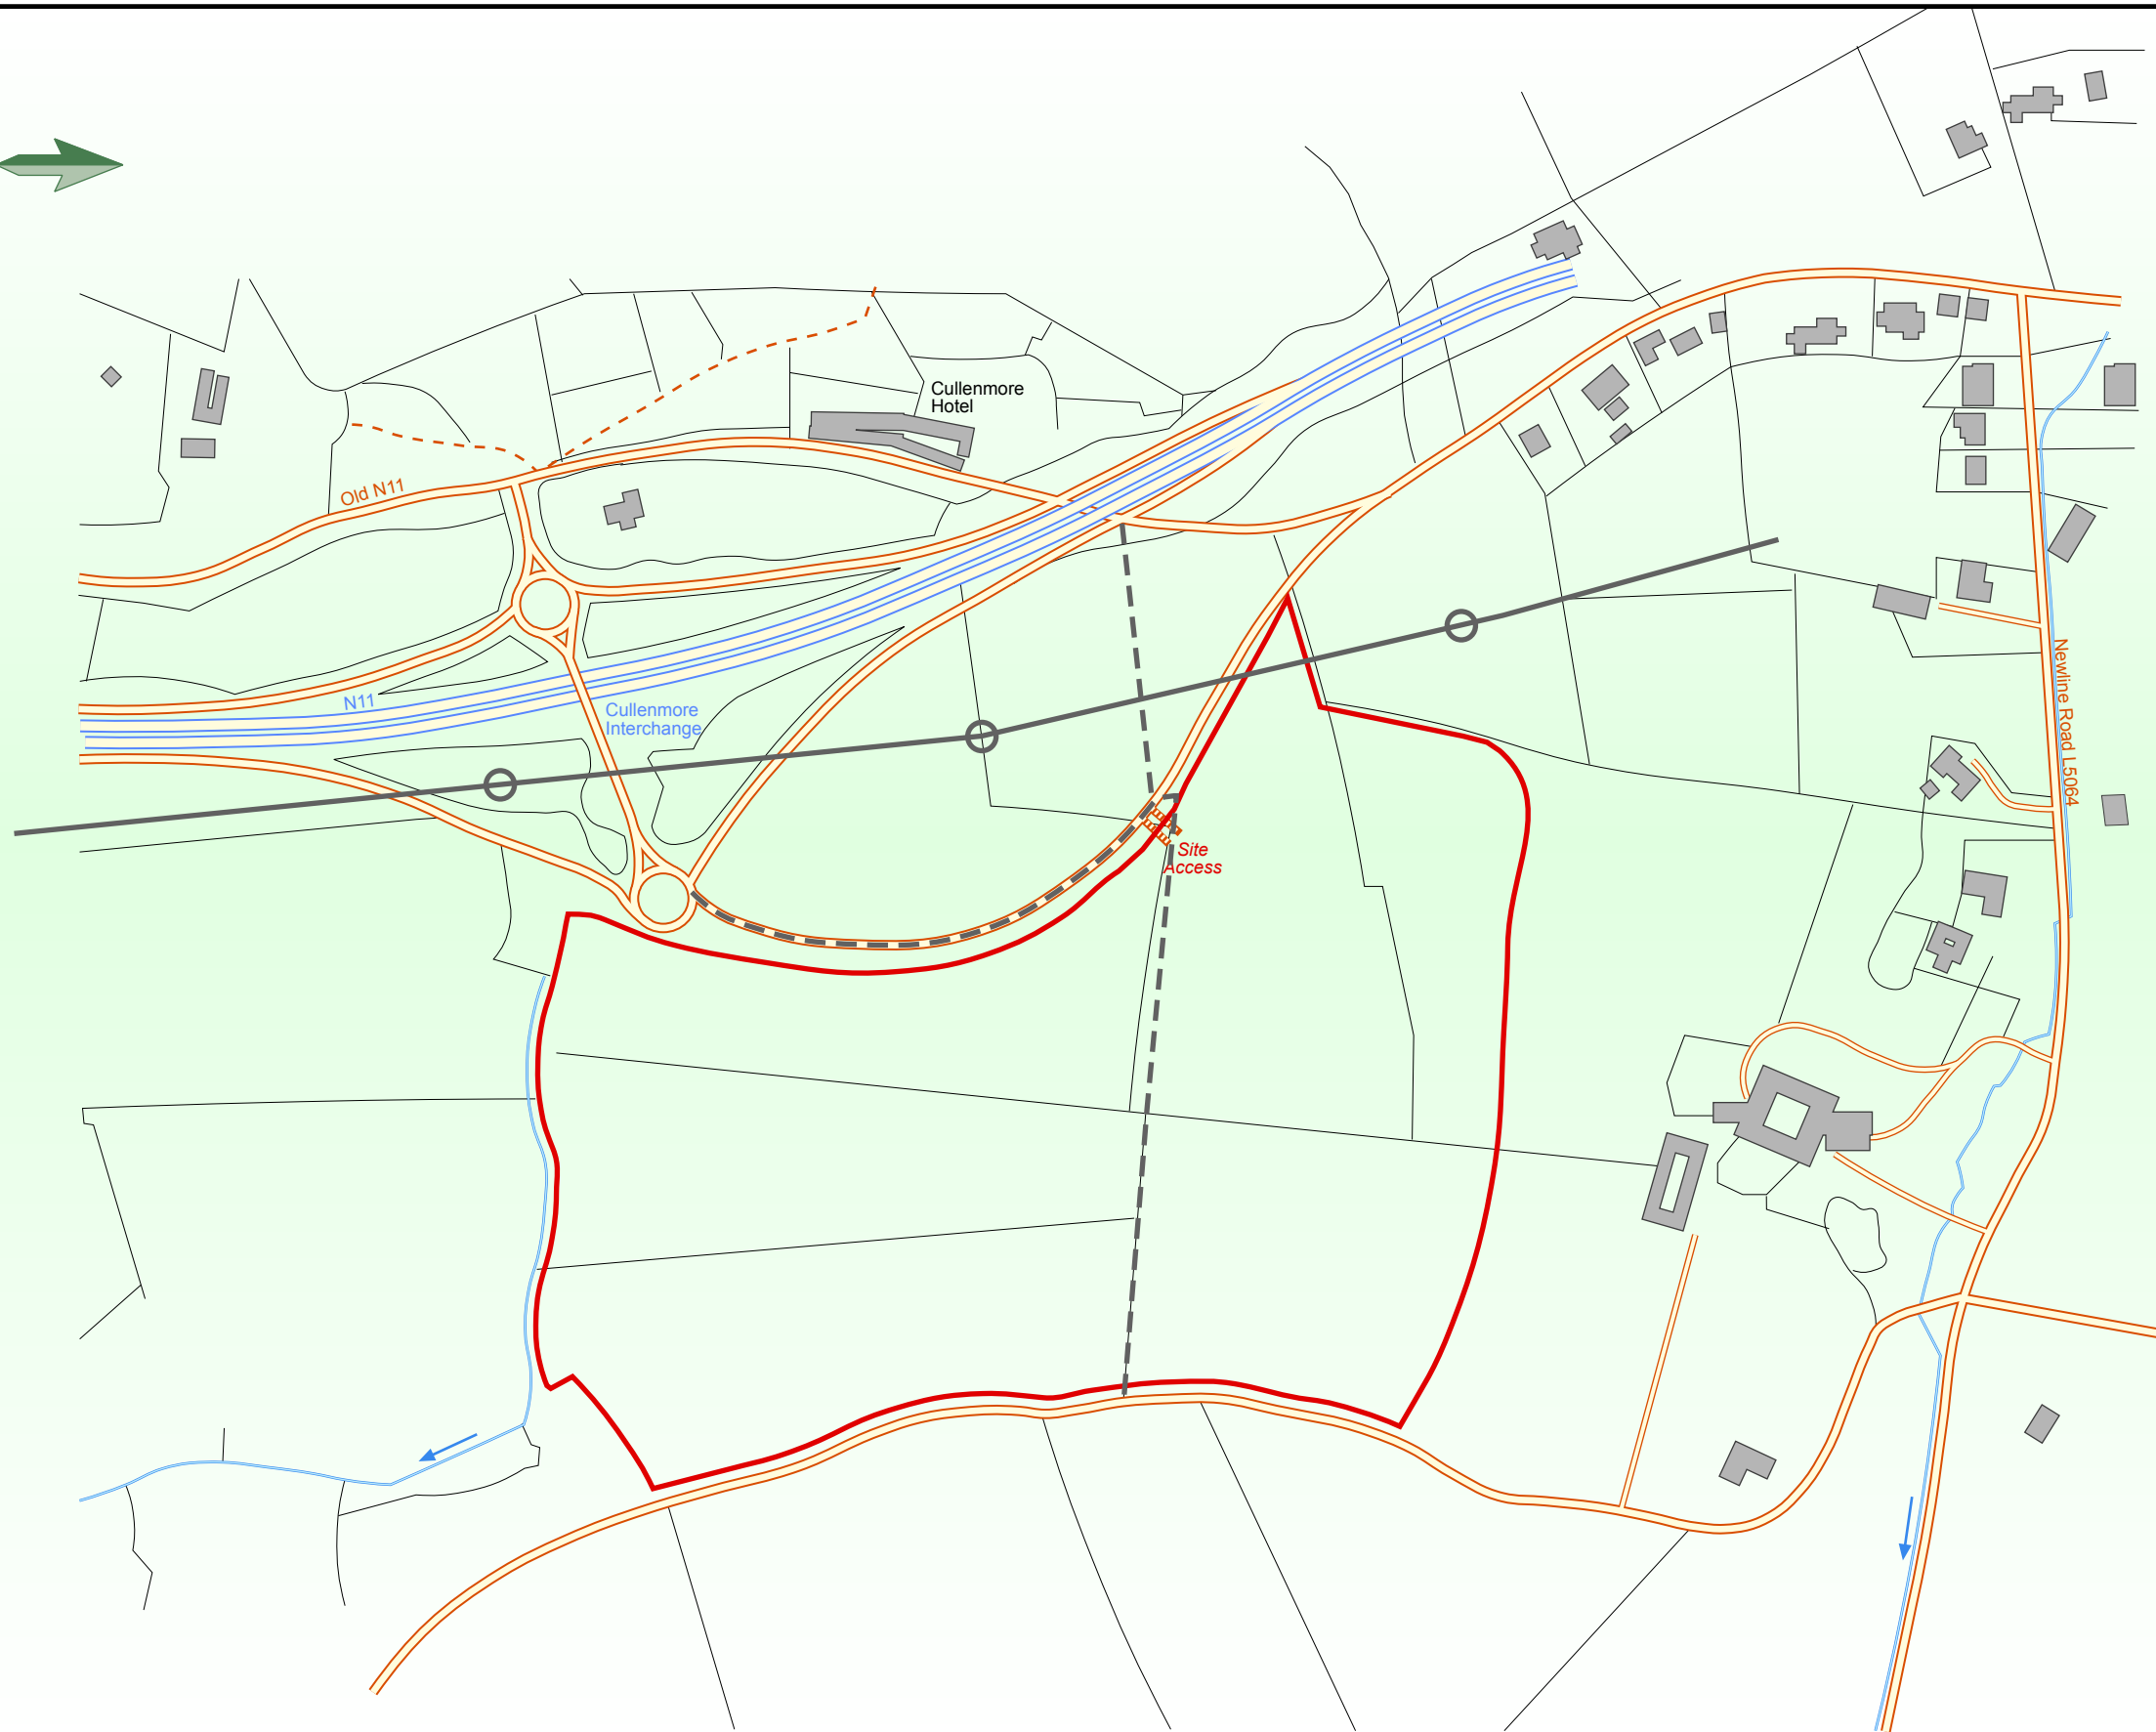

NOTE: Drawing is for diagrammatic purposes only. No measurements to be taken.

Kilmartin Restoration Project		
ESB Lines		
Figure No. 2.12.1	Job No. CE04561	Date. July 2007
	Finalised By - NM	

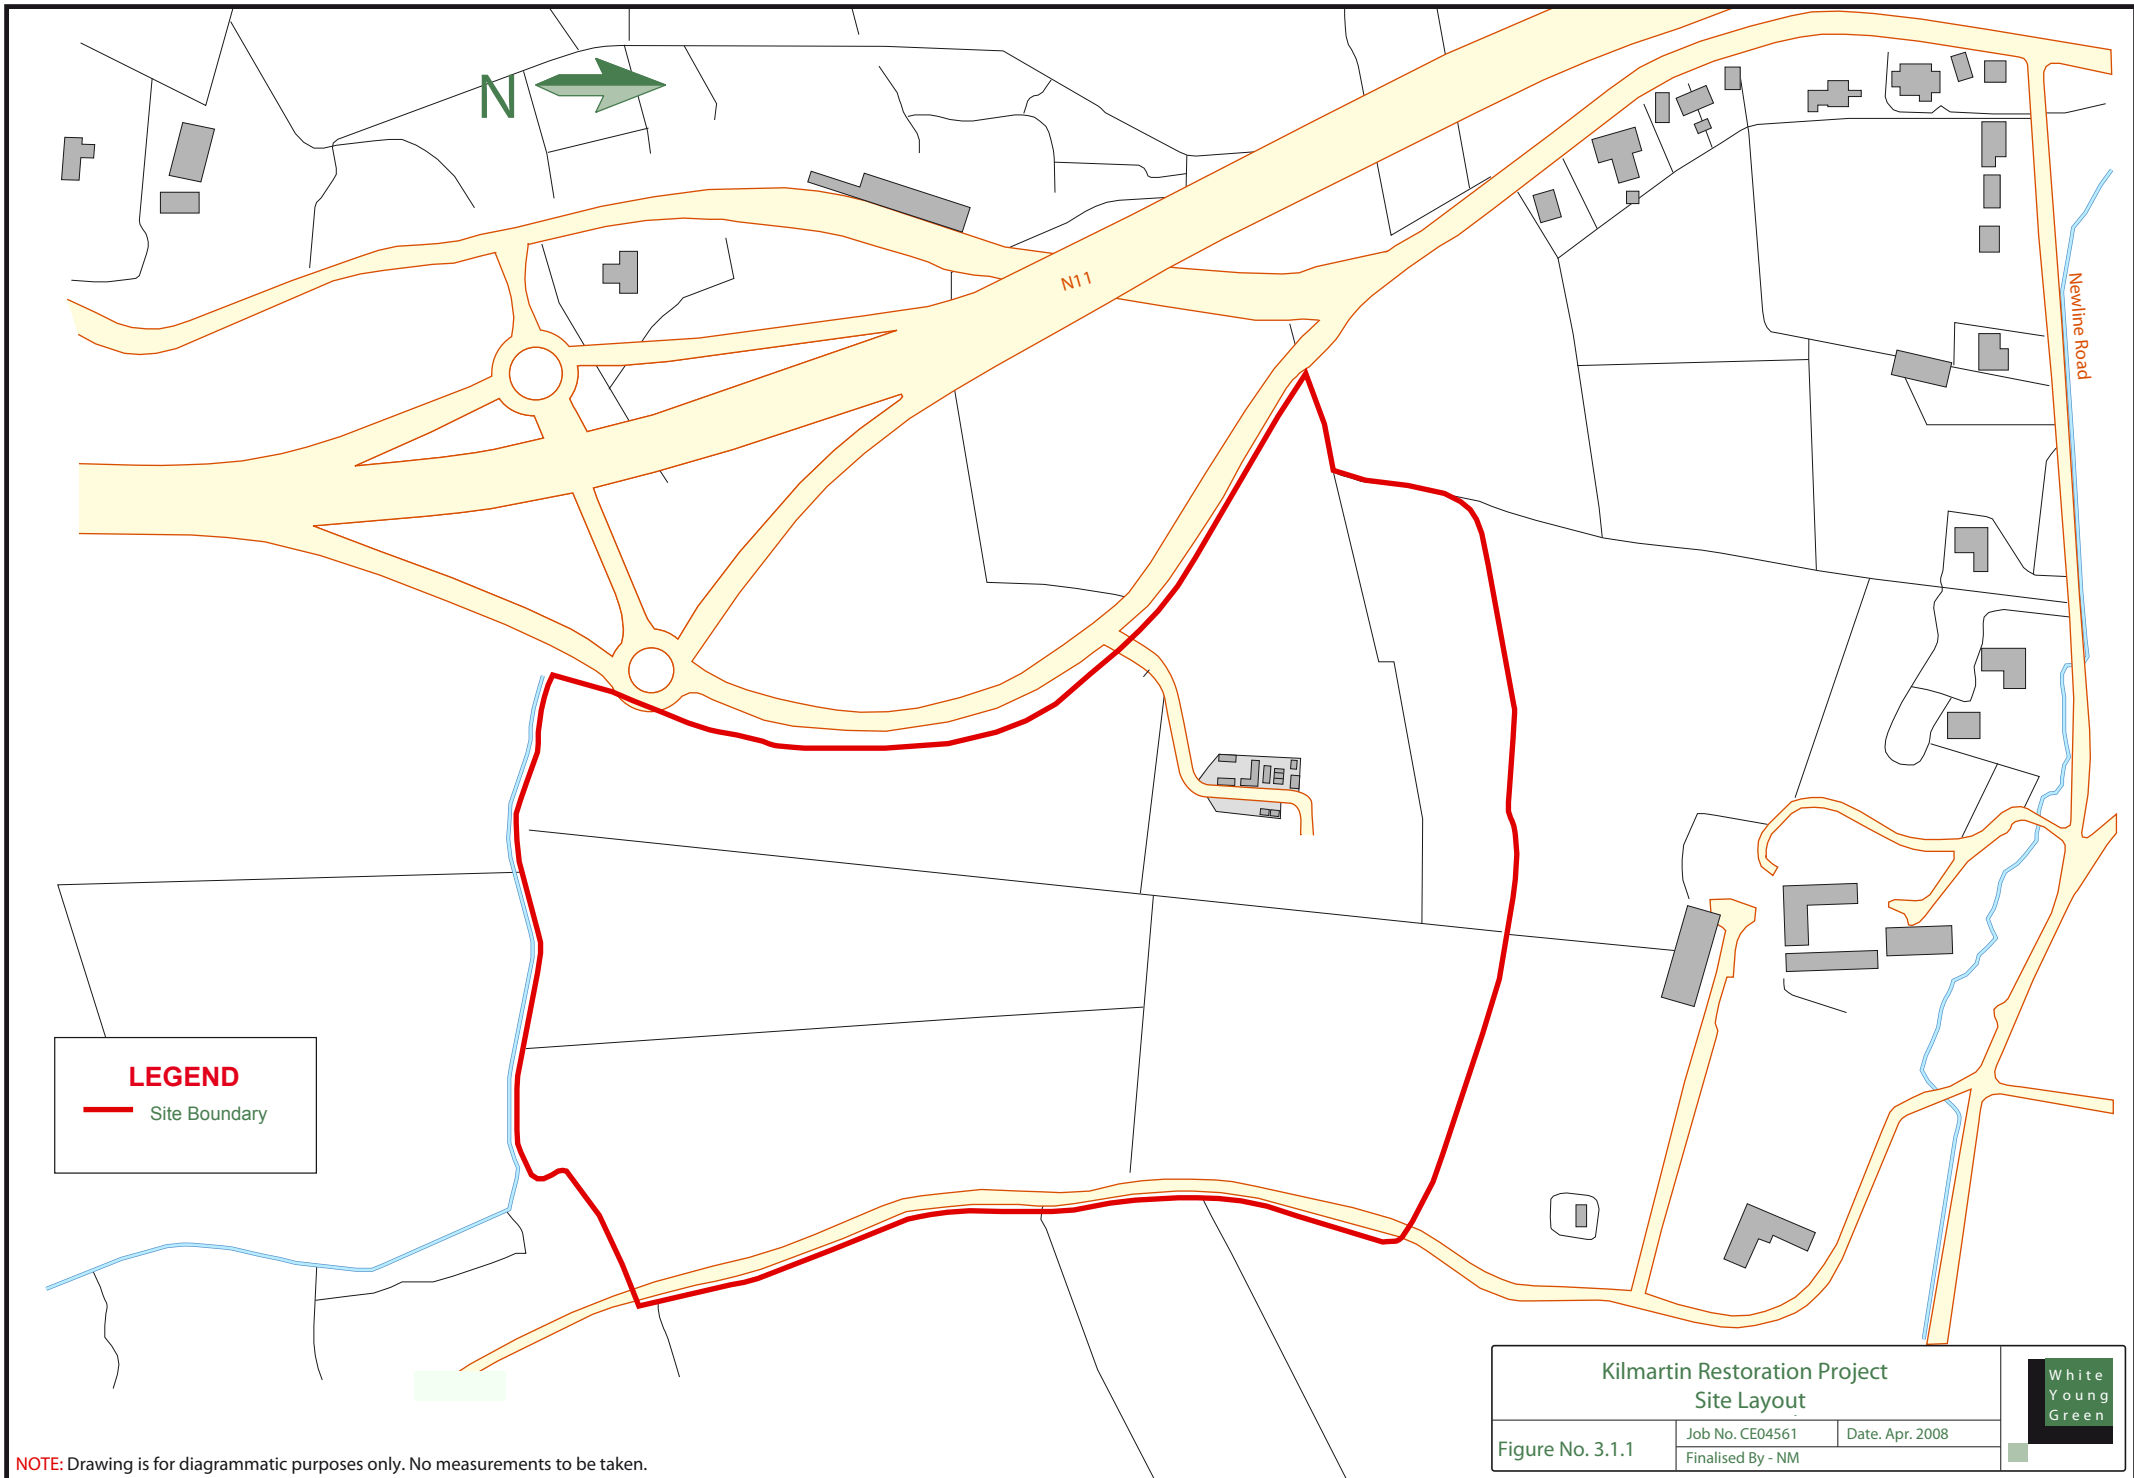

NOTE: Drawing is for diagrammatic purposes only. No measurements to be taken.

**Kilmartin Restoration Project
Site Layout**

Figure No. 3.1.1	Job No. CE04561	Date. Apr. 2008
	Finalised By - NM	

