


Additional Planning Information

*For inspection purposes only.
Consent of copyright owner required for any other use.*

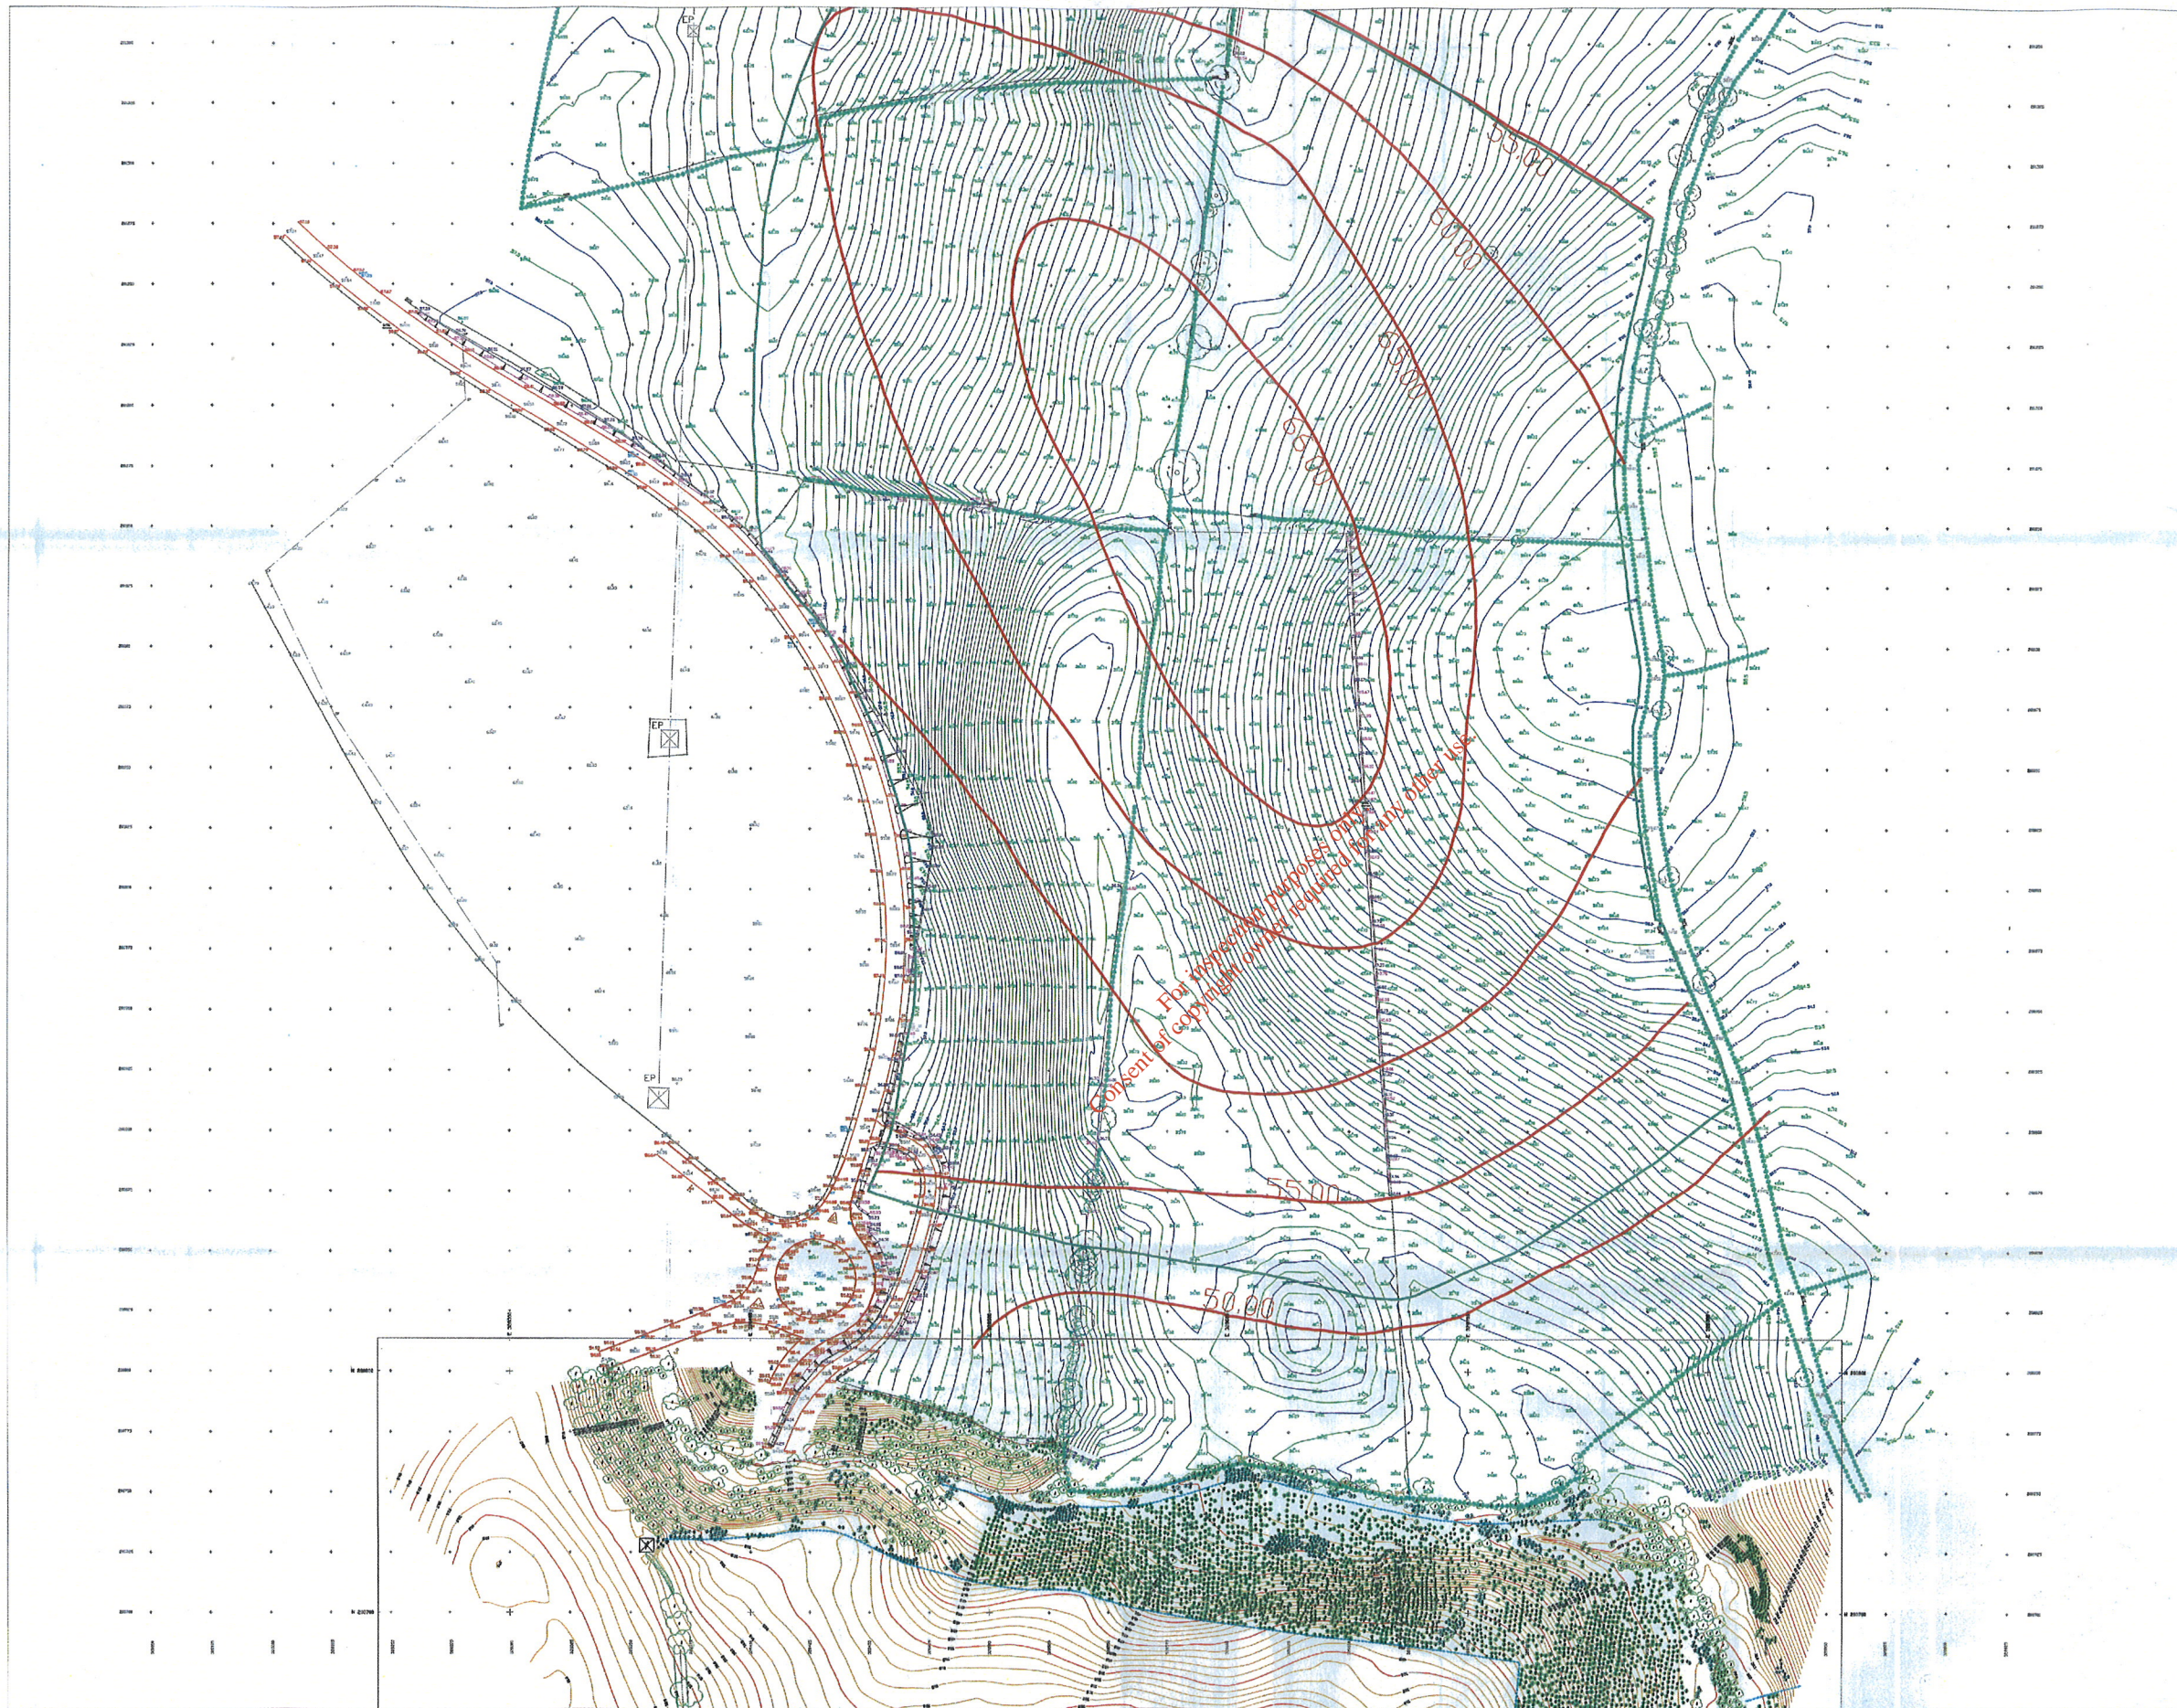

SCALE 1:1000

GEO-SURVEYORS

MURPHY SURVEYS LTD

Unit 1, Friary Business Park,
Friary Road, Naas,
Co. Kildare

Tel: 045 086402, Fax 045 086403
Email: info@murphysurveys.ie
Web Site: www.murphysurveys.ie

Topographic Surveys - Measured Building Surveys - Hydro-
graphic Surveys - Setting Out Surveys - Air-Built Surveys -
Setting Out Surveys - Site Control - Legal Mapping -
Pipeline Surveys - Manhole Surveys - GPS Surveys



© Copyright MURPHY SURVEYS LTD

Surveyed by: KB Date: 09-24.09.05
Drawn by: KB Date: 24-25.09.05
Checked by: RM Date: 26.09.05

Revisions		
No.	Date	Description
0	25.09.05	First Drawing

Note: IRISH NATIONAL GRID
LEVELS ARE RELATIVE TO MALIN HEAD DATUM



Client: MR PHILIP NORSE

Scale: 1:1000 Date: 25.09.05

Project: KILLMARTIN CO. WICKLOW

Description: Topographical Survey

Drawing Number: 05374C1