


Table B5. Location of Storm Water Overflow Points

Application Drawing Reference	Unique Point Code	Type of Discharge	Discharges to	Discharge Location	Easting		Northing		Discharge Source(s), CSO ref etc
					6E-digit Irish National Grid reference	6N-digit Irish National Grid reference	6E-digit Irish National Grid reference	6N-digit Irish National Grid reference	
WWLA-001	S01	Storm Water Overflow	River Lee	River Lee d/s waterworks (in Tailrace)					
WWLA-002	S02	Storm Water Overflow	River Lee North Channel	River Lee d/s Daly Bridge opp. Fitz. Pk.	165012	71470			CSO01
WWLA-002	S03	Storm Water Overflow	River Lee North Channel	River Lee d/s Daly Bridge opp. Fitz. Pk/Boat Club.	165720	71689			CSO02
WWLA-003	S04	Storm Water Overflow	River Lee North Channel	River lee above St Vincent's Pedstrian Bridge North Mall at Distillery access,	165987	71722			CSO03
WWLA-003	S05	Storm Water Overflow	River Lee North Channel	River lee North Mall Adjacent North Abbey Sq, low level	166770	72081			CSO04
WWLA-003	S06	Storm Water Overflow	River Lee North Channel	River Lee Adjacent Griffith Bridge High level	166968	72156			CSO05
WWLA-004	S07	Storm Water Overflow	River Lee North Channel	River lee u/s Christy Ring Bridge	167053	72191			CSO06
WWLA-005	S08	Storm Water Overflow	Kiln River Culvert (Bride/Glen)	Culvert in Murphys Brewery	167462	72137			CSO07
WWLA-005	S09	Storm Water Overflow	Kiln River Culvert (Bride/Glen)	Culvert in Watercourse rd	167438	72568			CSO08, CSO09
WWLA-006	S10	Storm Water Overflow	River Bride	River Bride at Orchard Court Access Bridge	167401	72902			CSO10
WWLA-007	S11	Storm Water Overflow	River Bride	River Bride at shopping centre	167409	73411			CSO13
WWLA-007	S12	Storm Water Overflow	River Bride	River Bride between Mallow Road Bridge and Access Rd	167498	73710			CSO14
WWLA-006	S13	Storm Water Overflow	River Bride	River Bride at Blackpool Church	167573	73855			CSO15
WWLA-006	S14	Storm Water Overflow	Kiln River Culvert (Bride/Glen)	River Bride at new Culvert (phase 5) Watercourse Rd	167458	73280			CSO18
WWLA-006	S47	Storm Water Overflow	Kiln River Culvert (Bride/Glen)	River Bride at Blackpool Church	167456	73163			CSO19
WWLA-005	S15	Storm Water Overflow	Kiln River Culvert (Bride/Glen)	Bride River Thu' firestation to Culvert in Watercourse rd	167443	73019			CSO11
WWLA-005	S16	Storm Water Overflow	Kiln River Culvert (Bride/Glen)	River Bride at old Culvert Watercourse Rd	167418	72804			CSO20
WWLA-004	S17	Storm Water Overflow	Kiln River Culvert (Bride/Glen)	Back Watercourse, Brewery Corner	167446	72643			CSO21
WWLA-004	S18	Storm Water Overflow	River Lee North Channel	River Lee d/s Christy Ring Br.	167558	72134			CSO22
WWLA-004	S18	Storm Water Overflow	River Lee North Channel	River Lee u/s Patricks Br.	167666	72128			CSO23
WWLA-008	S19	Storm Water Overflow	River Lee North Channel	River Lee Patricks Quay/Penrose Quay at Ship st opp. Jurys Inn	168076	72050			CSO24, CSO25, CSO26
WWLA-010	S21	Storm Water Overflow	River Lee	River Lee Lr Glamire Rd at Ferry boat	168779	72116			CSO27
WWLA-011	S22	Storm Water Overflow	River Lee	River Lee off Lr Glanmire Rd, Port of Cork Millenium Garden	169332	72302			CSO28
WWLA-011	S23	Storm Water Overflow	River Lee	River Lee Lr Glamire Rd Tivoli Ind estate	170473	72263			CSO29
WWLA-011	S24	Storm Water Overflow	River Lee	River Lee opposite Atlantic Pond	170700	72265			CSO30
WWLA-012	S25	Storm Water Overflow	River Lee South Channel	Storm pipe discharging to Kennedy Quay at Junction Victoria Rd	170275	72110			CSO33
WWLA-013	S26	Storm Water Overflow	River Lee South Channel	River Lee, South Channel, u/s Parnell Bridge, South Bank	168322	71868			CSO34, CSO35
WWLA-013	S27	Storm Water Overflow	River Lee South Channel	Georges Quay d/s of Parliament Br.	167915	71717			CSO37, CSO38, CSO39, CSO40
WWLA-013	S28	Storm Water Overflow	River Lee South Channel	Sullivans Quay u/s of Parliament Br.	167535	71537			CSO41
					167470	71546			CSO42

Application Drawing Reference	Unique Point Code	Type of Discharge	Discharges to	Discharge Location	Easting	Northing	Discharge Source(s), CSO ref etc
					6E-digit Irish National Grid reference	6N-digit Irish National Grid reference	
WWLA-014	S29	Storm Water Overflow	River Lee South Channel	Frenchs Quay /Proby's quay u/s South Gate Bridge	167261	71523	CSO43
WWLA-014	S30	Storm Water Overflow	River Lee South Channel	Proby's Quay /Frenchs Quay at Probys Bridge	167183	71501	CSO44, CSO45, CSO46
WWLA-015	S31	Storm Water Overflow	River Lee South Channel	River Lee South Channel d/s Donovans Bridge	166415	71482	CSO47
WWLA-015	S32	Storm Water Overflow	River Lee South Channel	River Lee u/s Gaol Bridge	165980	71327	CSO48
WWLA-016	S33	Storm Water Overflow	Glasheen River	Glasheen d/s of Road Culvert, Stratton Pines	164346	69421	CSO49
WWLA-017	S34	Storm Water Overflow	Douglas Estuary	Douglas Estuary at Mahon Golf Club	171677	69812	CSO51
WWLA-001	S35	Storm Water Overflow	Curragheen river	Curraheen at Orchard Court	165283	71154	CSO52, CSO53
WWLA-019	S36	Storm Water Overflow	Glasheen River	Glasheen d/s Glasheen Bridge on Glasheen Rd.	165591	70436	CSO54
WWLA-019	S37	Storm Water Overflow	Glasheen River	Glasheen d/s Glendale Road Culvert (u/s Flannerys Pub) on Glasheen Rd.	165647	70387	CSO55
WWLA-020	S38	Storm Water Overflow	Glasheen River	River Glasheen, at footbridge to Deanrock Ave	165705	69790	CSO56
WWLA-021	S39	Storm Water Overflow	Tramore River	Tramore river at Greenwood Estate, sports field	166288	69283	CSO58
WWLA-022	S40	Storm Water Overflow	Trabeg River	Trabeg River rear of Greenhills estate /landfill site	168667	69892	CSO59
WWLA-023	S41	Storm Water Overflow	Douglas Estuary	Douglas River Culvert under South Ring Road(N25) to rear of house An Bruaic, Riverbank douglas	170018	69669	CSO60
WWLA-024	S42	Storm Water Overflow	Douglas estuary	Douglas esturay, East of Douglas Hall Lawn	170037	70060	CSO61
WWLA-025	S43	Storm Water Overflow	Glen River	Glen River at Glen River Park, upper pond	168818	73442	CSO62
WWLA-026	S44	Storm Water Overflow	River Lee	East end of Marina at Blackrock Harbour	171626	71862	CSO64, CSO65, CSO66
WWLA-027	S45	Storm Water Overflow	Trabeg River	Trabeg River culvert, north of Pitch & Putt, landfill	168133	70154	CSO67, CSO68
WWLA-023	S46	Storm Water Overflow	Douglas Estuary	Storm Pipe to Douglas estuary, rear Tesco Douglas shopping centre	170473	69690	CSO70
WWLA-018	S48N & S48S Same location as Primary Discharge	Storm Water Overflow	Lough Mahon	South West of Carrigrennan WWTP,	176683	69726	(CSO71) Carrigrennan WWTP Diffuser
	S49W				176746	69736	
WWLA-028	S49E	Pumped Storm overflow	River Lee	from Quay wall on Marina, North of Atlantic Pond P.S. 100m into River Lee	170768	72079	Atlantic Pond Pumping Station -PS01 Diffuser
WWLA-030 (Attachment B4)	same location as SD03	Storm Water Overflow	River Lee South Channel	Lee South Channel, South bank, Near weir, Gillabbey	170863	72054	CSO at Gillabbey Pumping Station -PS03
WWLA-031 (Attachment B4)	same location as SD04	Storm Water Overflow	Curraheen River	Near Elton lawn/ Pitch & Putt	166628	71487	CSO50 at Rossa Ave Pumping Station-PS04
WWLA-042 (Attachment B4)	same location as SD20	Pumped Storm overflow	River Lee North Channel	East of Shandon Bridge, south bank	163233	69984	Coal Quay Pumping Station -PS20
WWLA-043 (Attachment B4)	same location as SD21	Pumped Storm overflow	River Lee South Channel	East of Nano Nagle Bridge, north Bank	167273	72119	Grand Parade Pumping Station-PS21
					167386	71575	

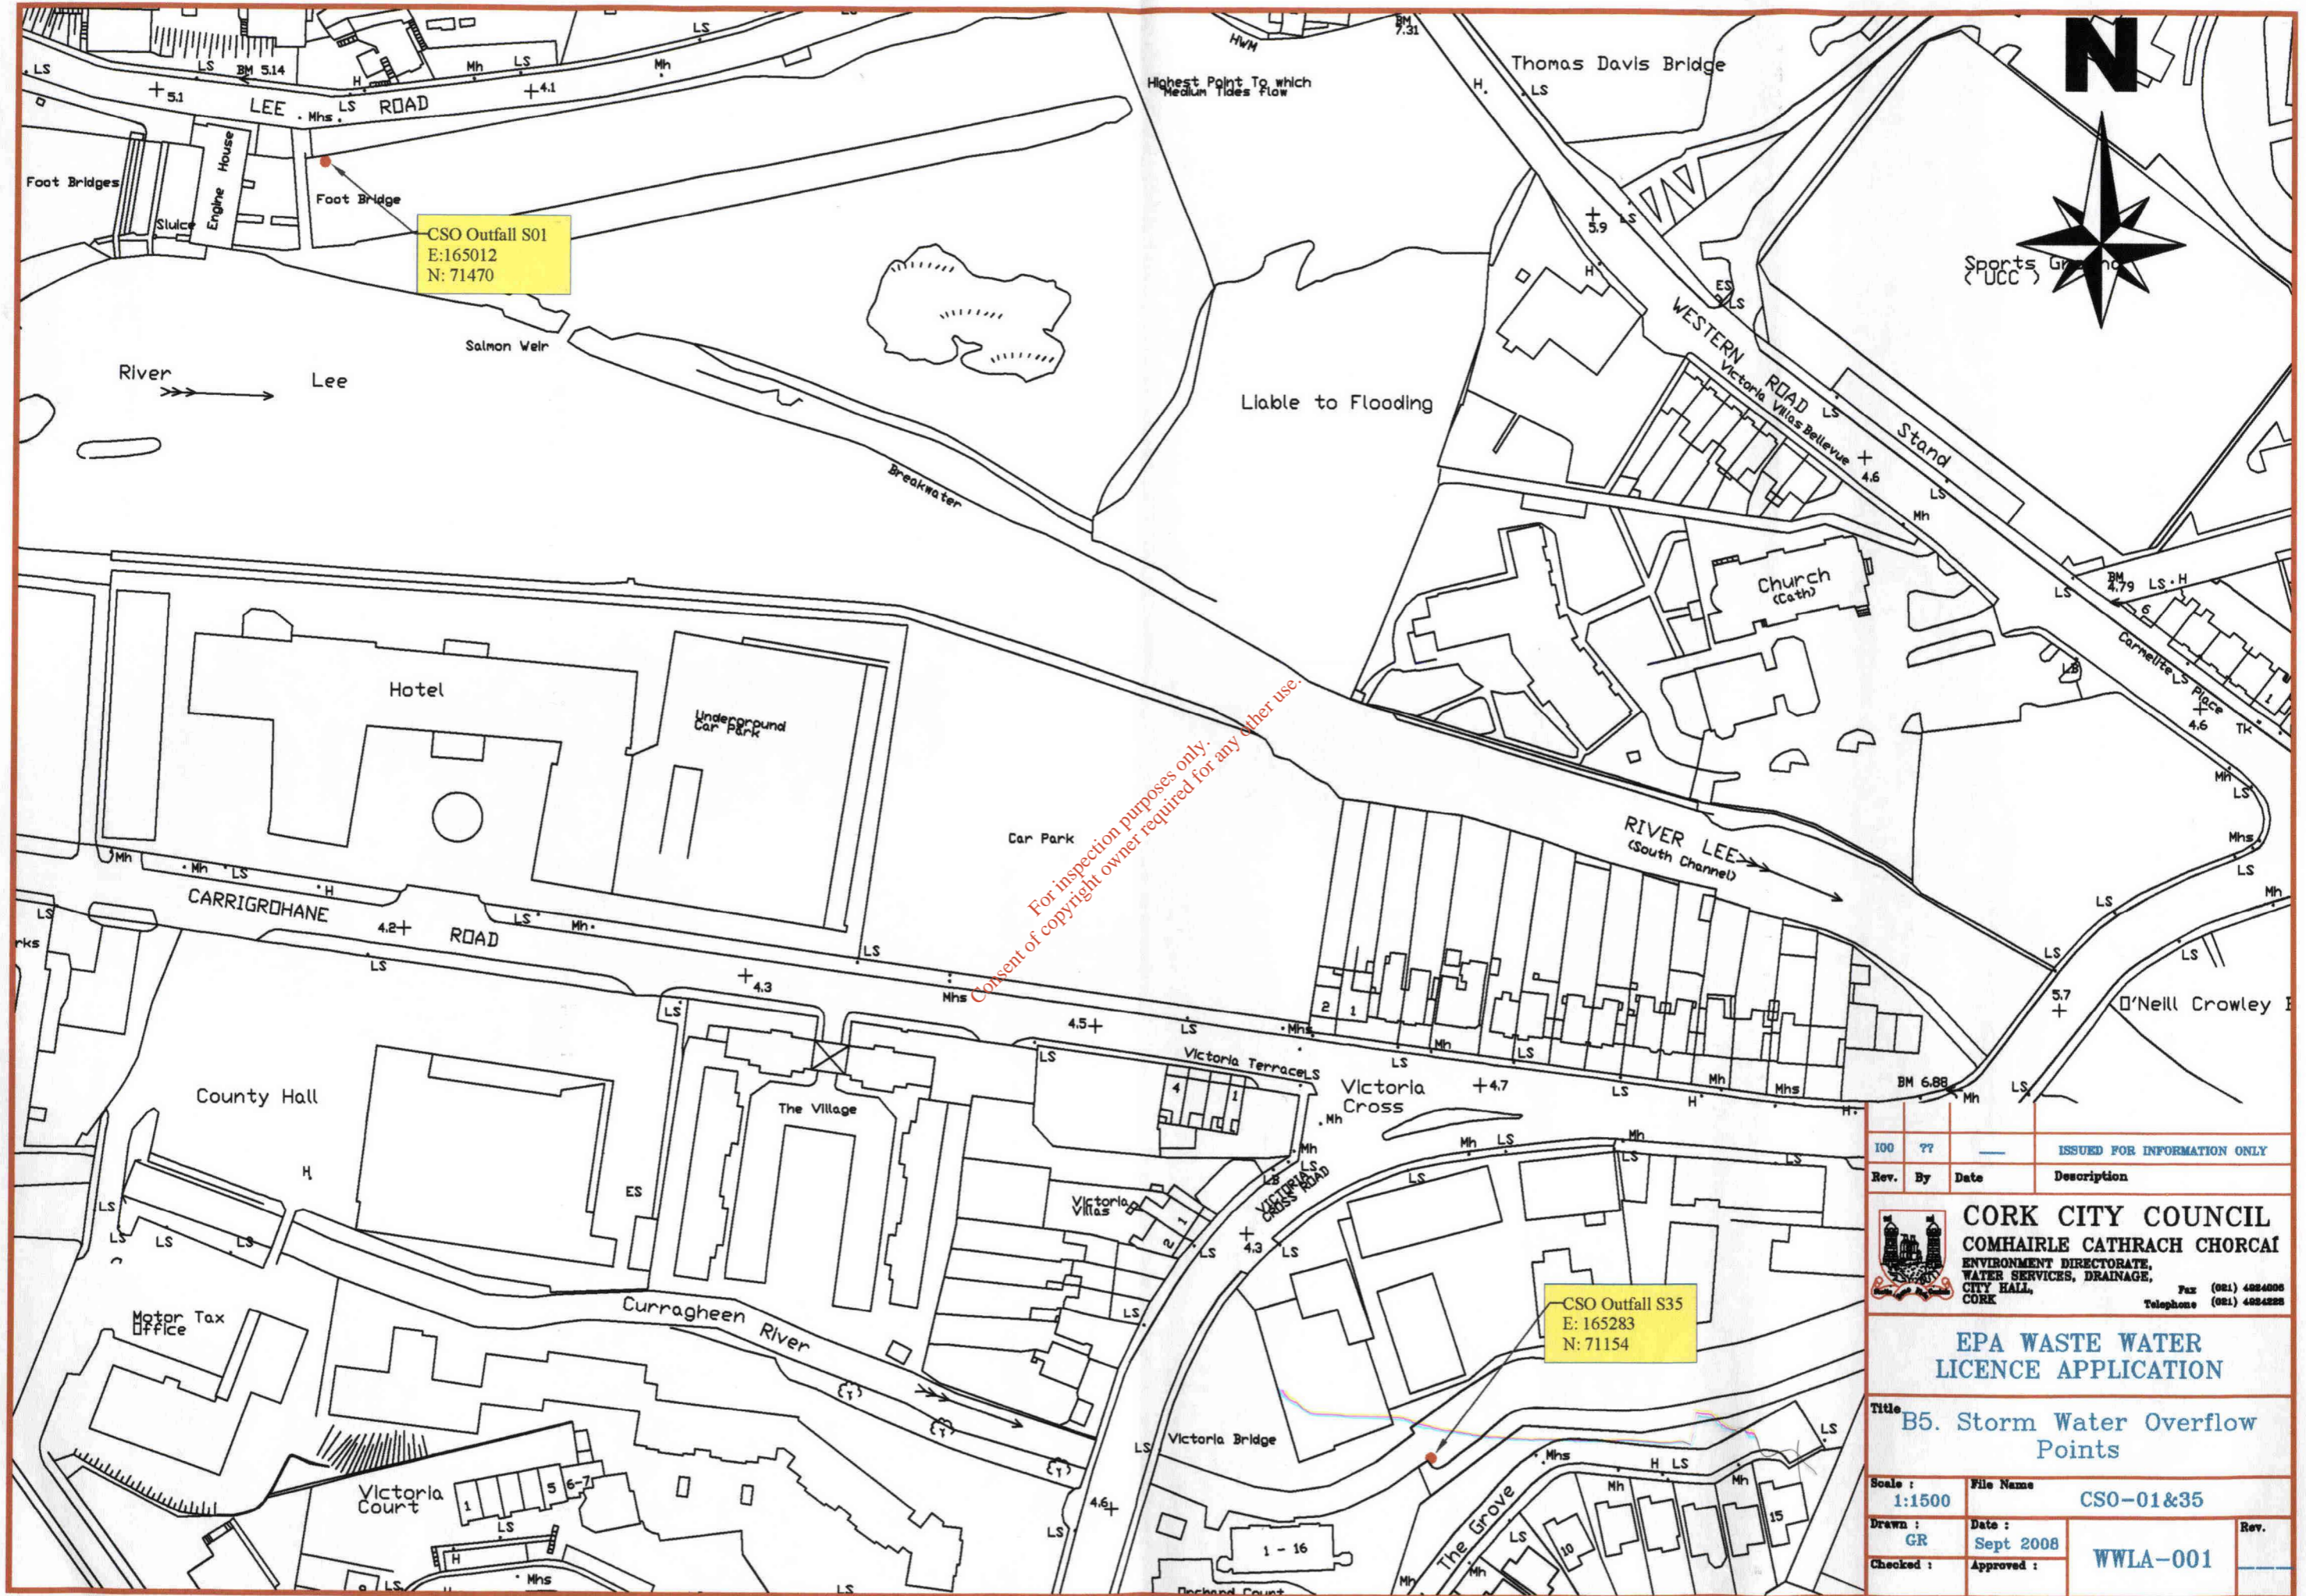

For inspection purposes only.
Consent of copyright owner required for any other use.


100	??	—	ISSUED FOR INFORMATION ONLY
Rev.	By	Date	Description

CORK CITY COUNCIL
COMHAIRLE CATHRACH CHORCAI
 ENVIRONMENT DIRECTORATE,
 WATER SERVICES, DRAINAGE,
 CITY HALL,
 CORK
 Fax: (021) 4884006
 Telephone: (021) 4884228

EPA WASTE WATER LICENCE APPLICATION

Title: **B5. Storm Water Overflow Points**


Scale:	1:1500	File Name:	CSO-01&35
Drawn:	GR	Date:	Sept 2008
Checked:		Approved:	WWLA-001

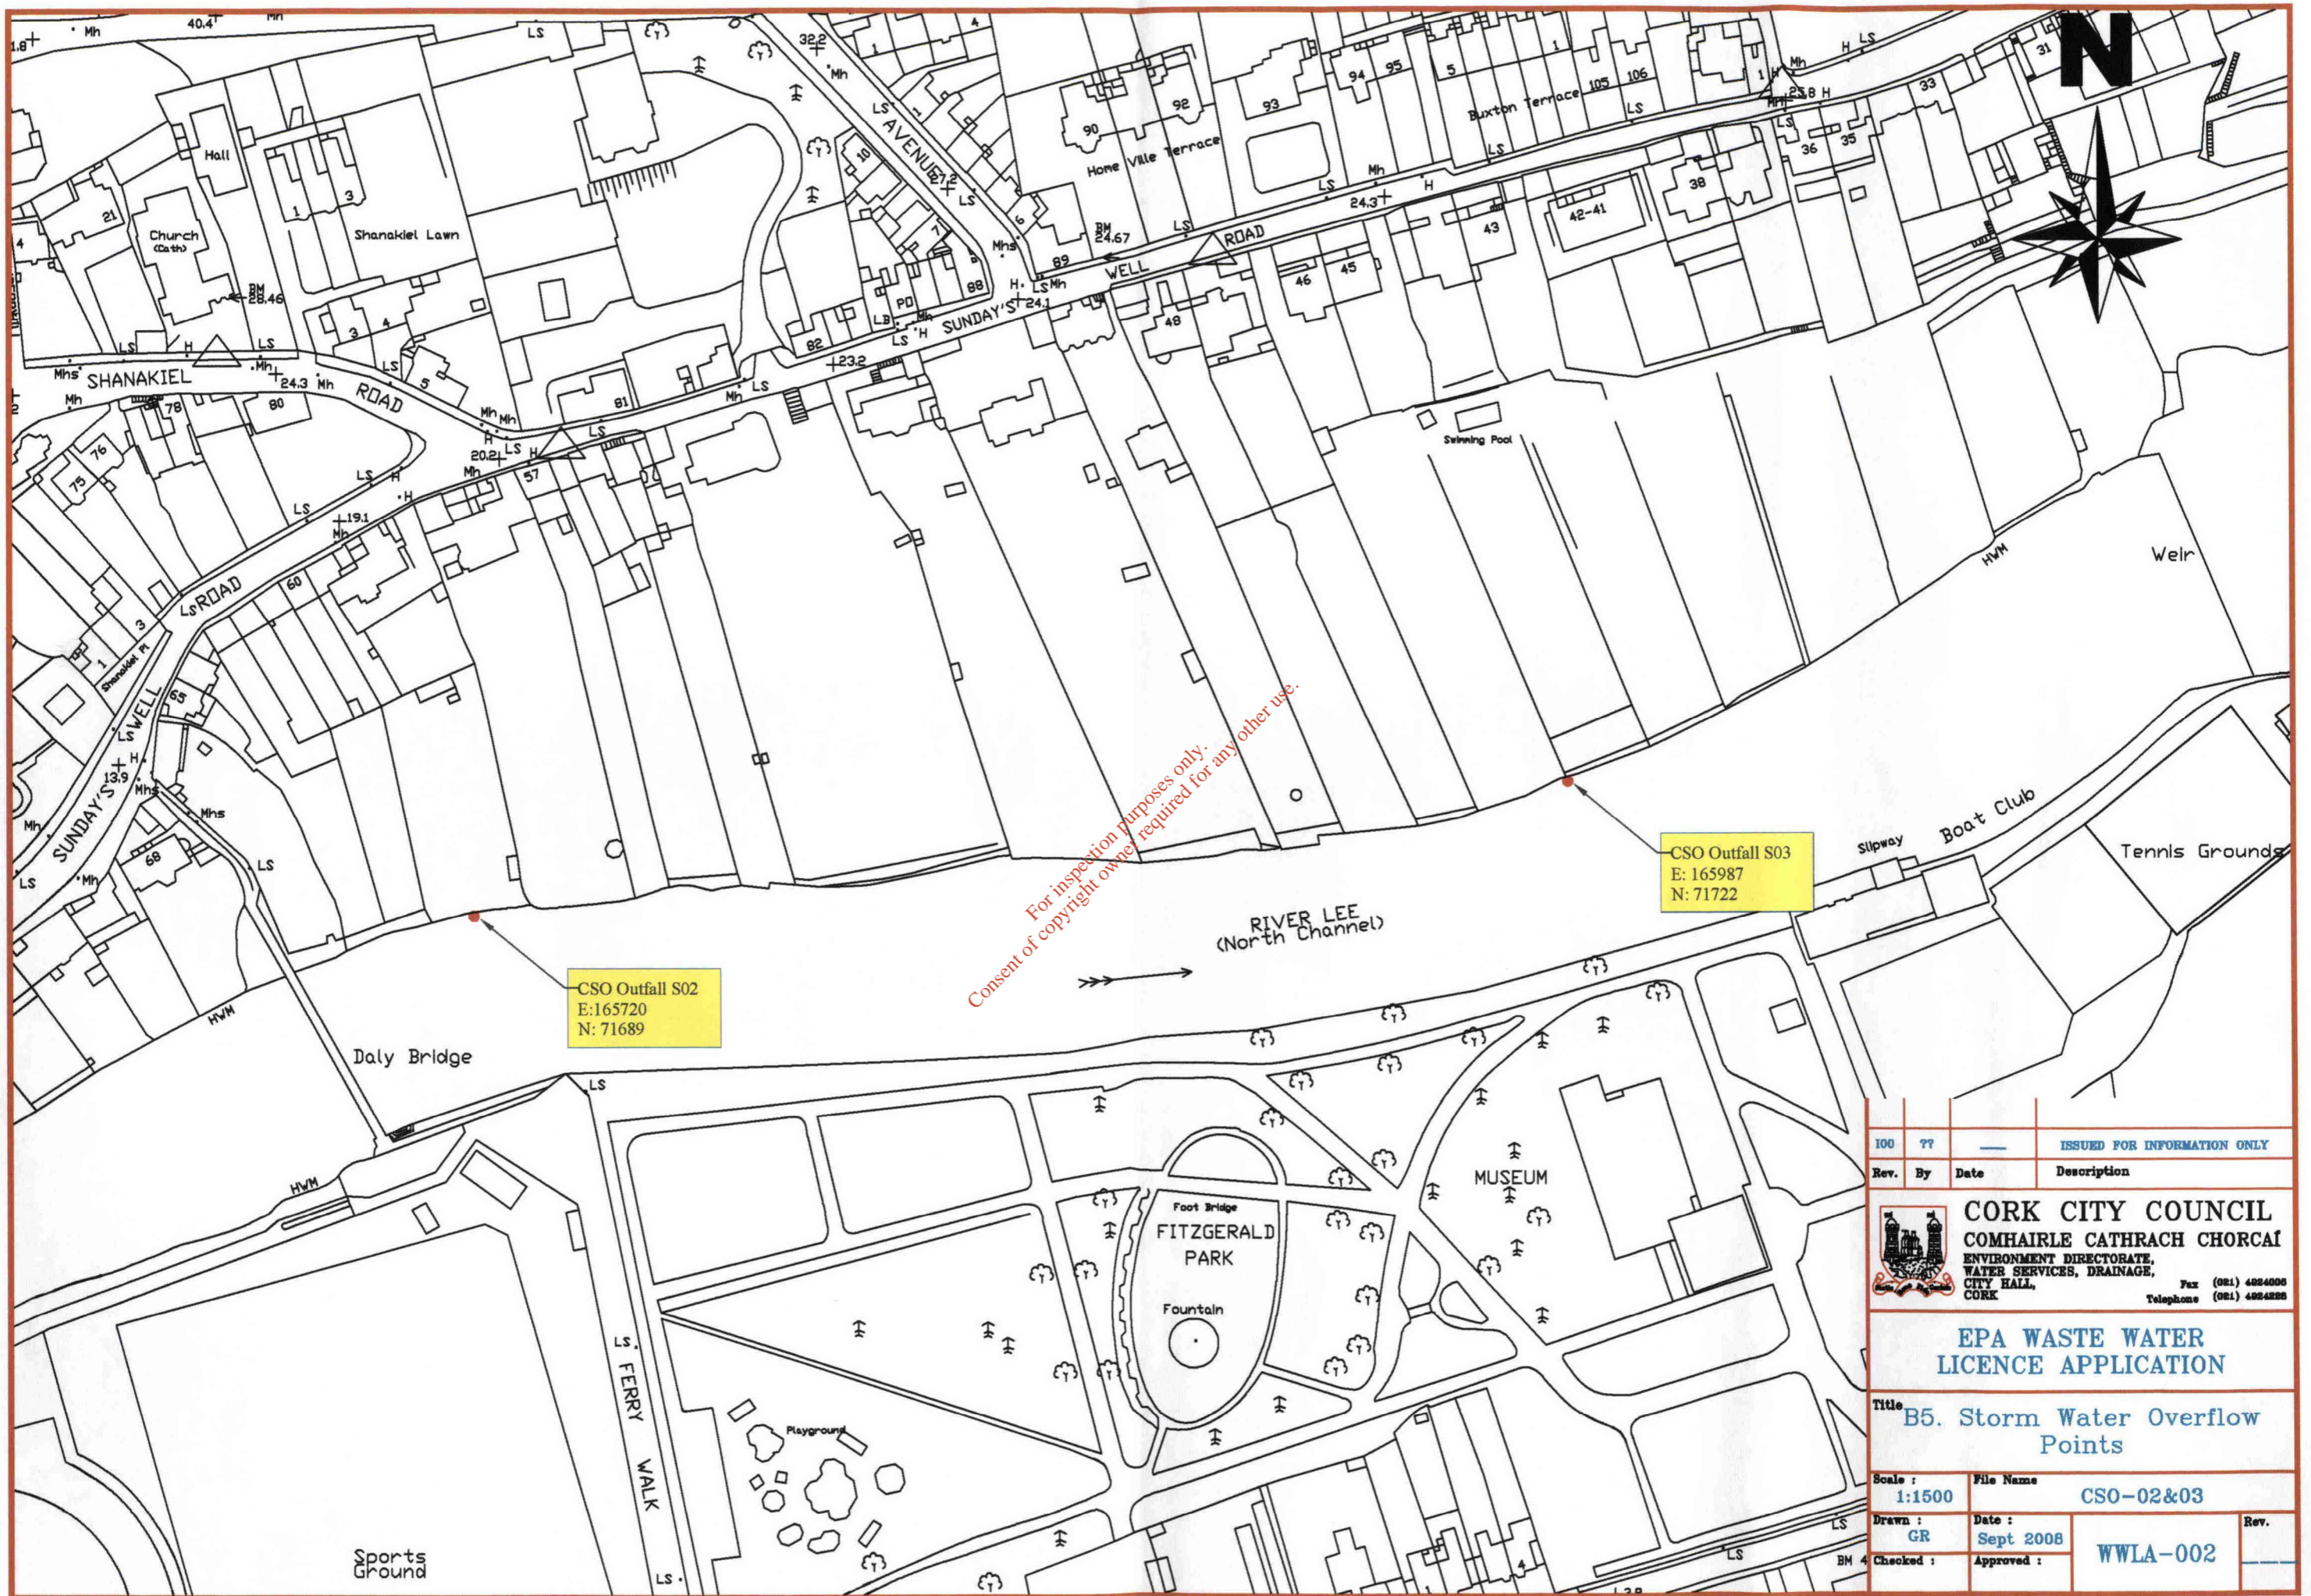


For inspection purposes only.
Consent of copyright owner required for any other use.

CSO Outfall S02
E: 165720
N: 71689

CSO Outfall S03
E: 165987
N: 71722

100	??	—	ISSUED FOR INFORMATION ONLY
Rev.	By	Date	Description
 CORK CITY COUNCIL COMHAIRLE CATHRACH CHORCAI ENVIRONMENT DIRECTORATE, WATER SERVICES, DRAINAGE, CITY HALL, CORK			
EPA WASTE WATER LICENCE APPLICATION			
Title B5. Storm Water Overflow Points			
Scale :	File Name		
1:1500	CSO-02&03		
Drawn :	Date :	Rev.	
GR	Sept 2008	WWLA-002	
Checked :	Approved :		

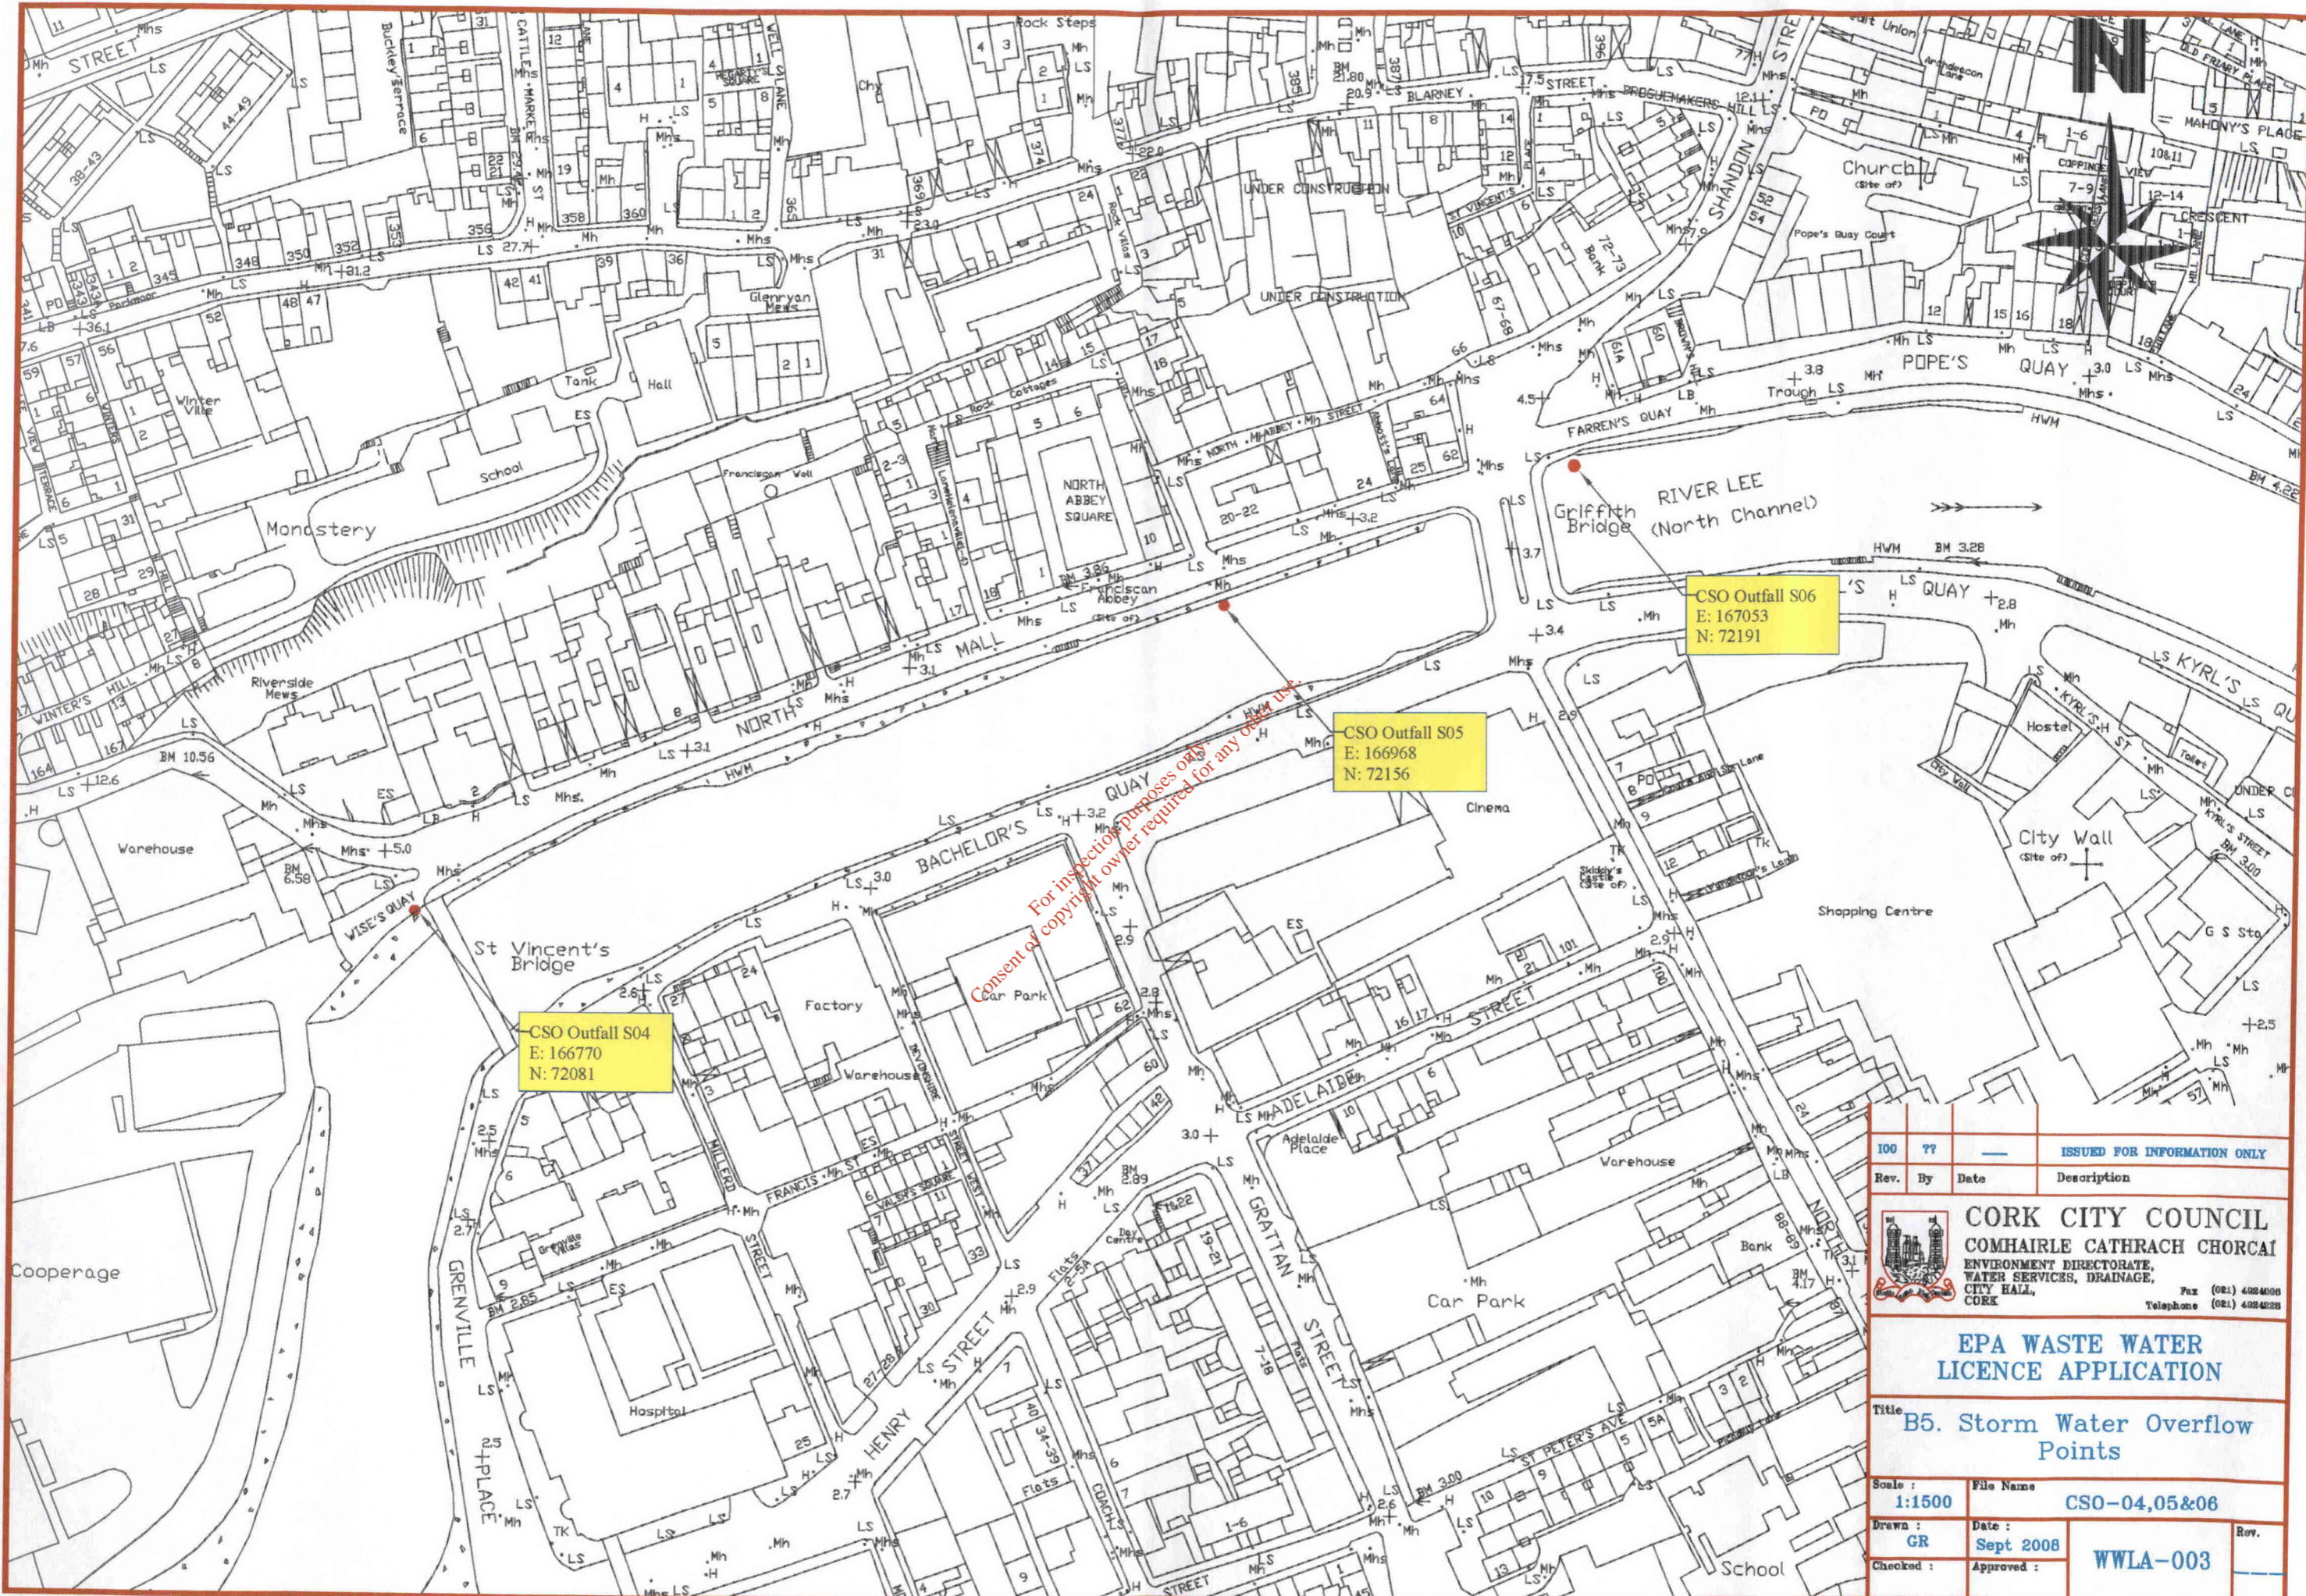

For inspection purposes only
Consent of copyright owner required for any other use.

100	??	—	ISSUED FOR INFORMATION ONLY
Rev. By	Date		Description


CORK CITY COUNCIL
COMHAIRLE CATHRACH CHORCAI
ENVIRONMENT DIRECTORATE,
WATER SERVICES, DRAINAGE,
CITY HALL,
CORK

Fax (021) 4984006
Telephone (021) 4984228

EPA WASTE WATER LICENCE APPLICATION

Title: **B5. Storm Water Overflow Points**

Scale:	1:1500	File Name:	CSO-04,05&06
Drawn:	GR	Date:	Sept 2008
Checked:		Approved:	WWLA-003

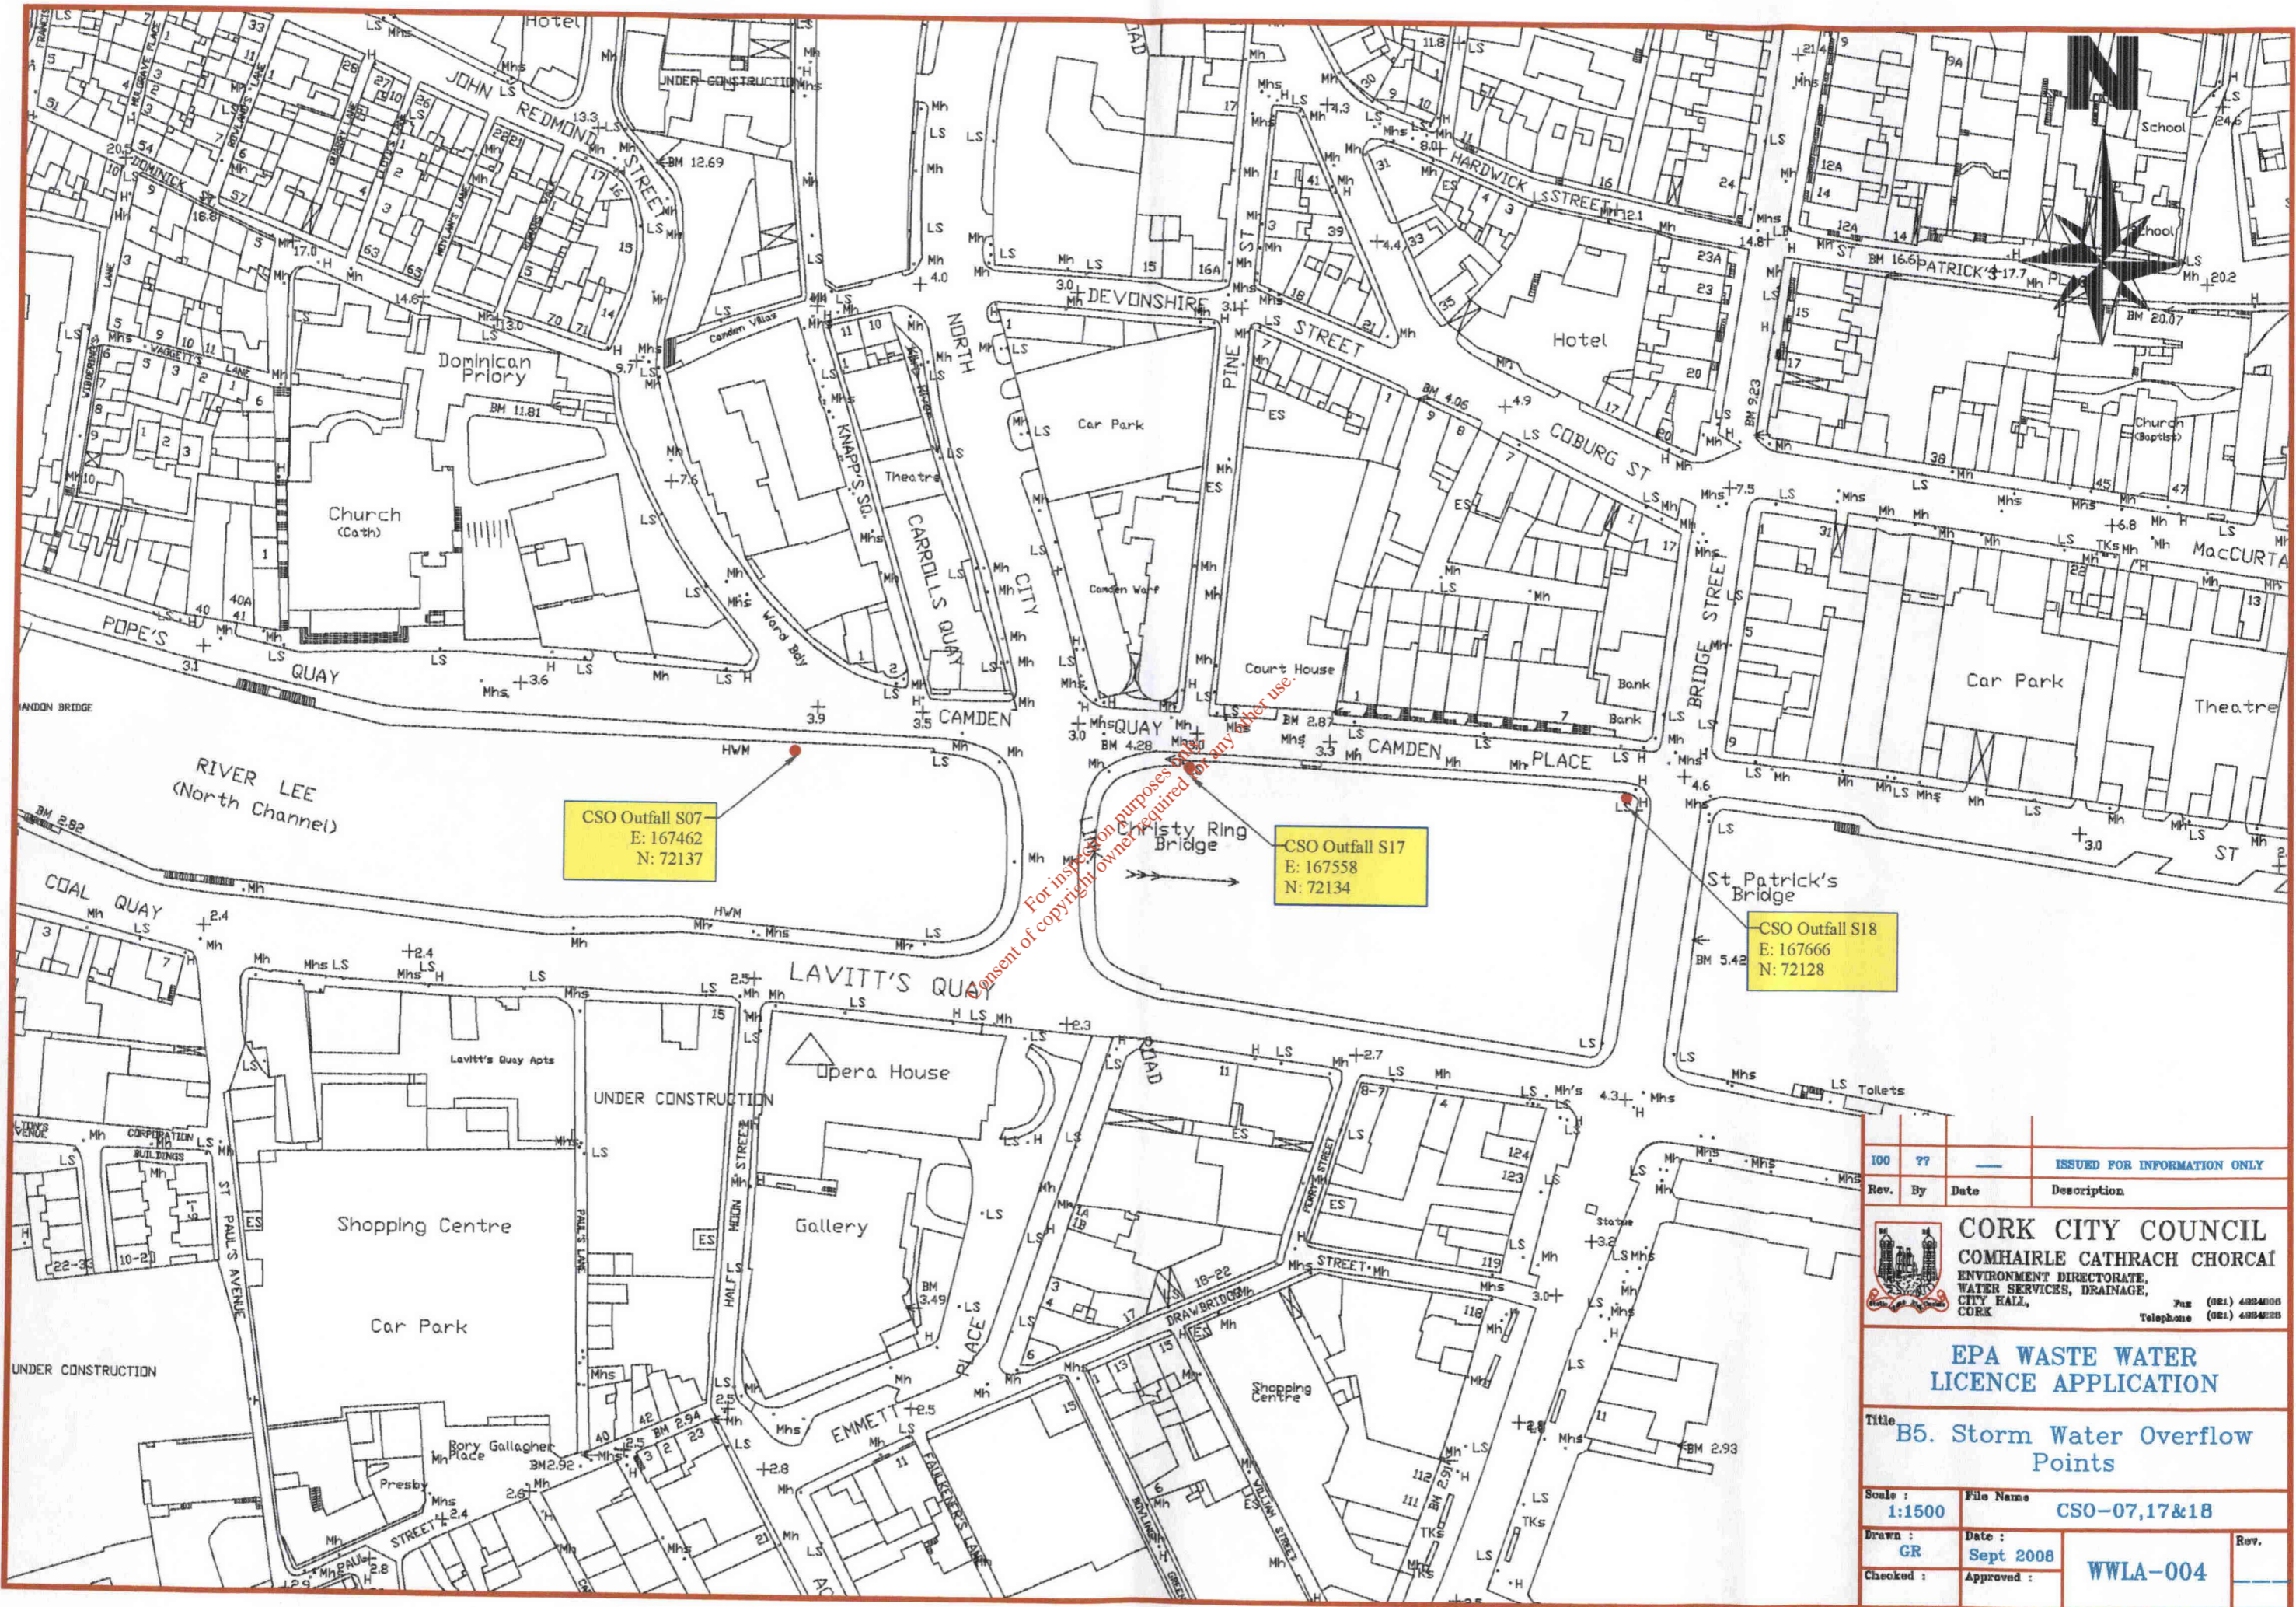


For inspection purposes only. No warranty is given. Consent of copyright owner required for any other use.

CSO Outfall S07
E: 167462
N: 72137

CSO Outfall S17
E: 167558
N: 72134

CSO Outfall S18
E: 167666
N: 72128

100	77		ISSUED FOR INFORMATION ONLY
Rev.	By	Date	Description
CORK CITY COUNCIL COMHAIRLE CATHRACH CHORCAI ENVIRONMENT DIRECTORATE, WATER SERVICES, DRAINAGE, CITY HALL, CORK			
EPA WASTE WATER LICENCE APPLICATION			
Title B5. Storm Water Overflow Points			
Scale :	1:1500	File Name :	CSO-07,17&18
Drawn :	GR	Date :	Sept 2008
Checked :		Approved :	WWLA-004

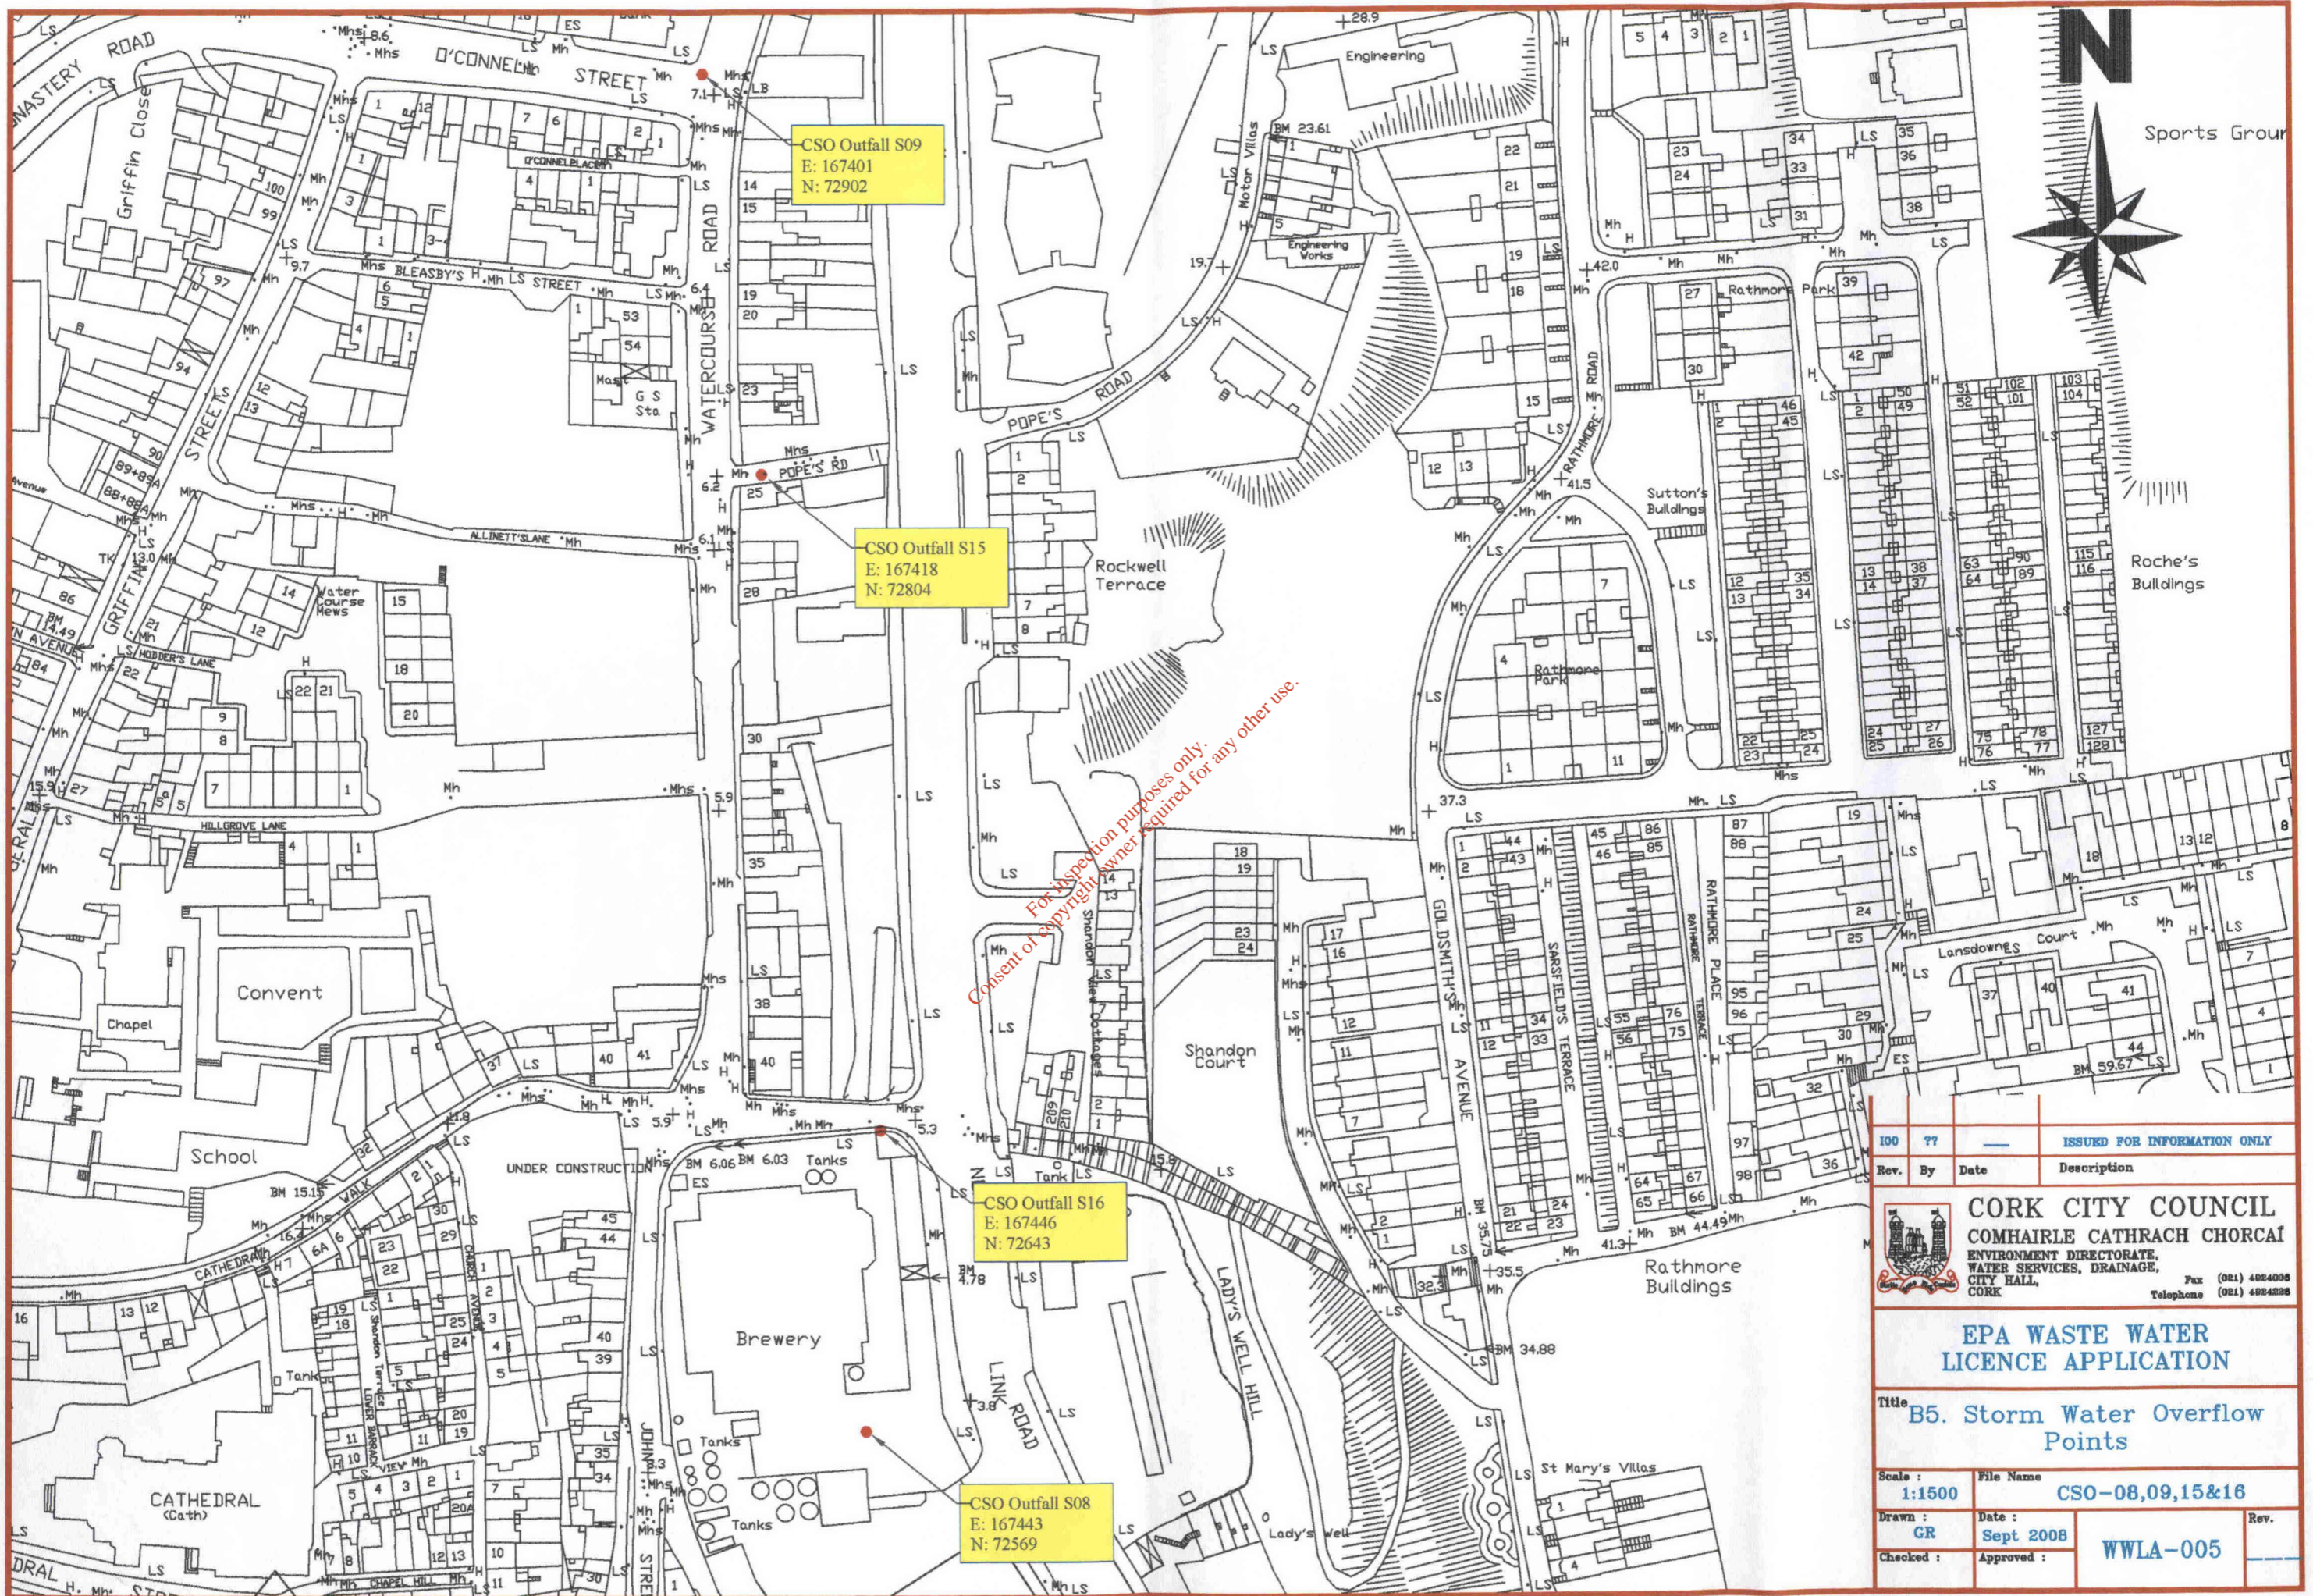

For inspection purposes only.
Consent of copyright owner required for any other use.


100	??	—	ISSUED FOR INFORMATION ONLY
Rev.	By	Date	Description


CORK CITY COUNCIL
COMHAIRLE CATHRACH CHORCAÍ
 ENVIRONMENT DIRECTORATE,
 WATER SERVICES, DRAINAGE,
 CITY HALL,
 CORK
 Fax (021) 4924006
 Telephone (021) 4924225


EPA WASTE WATER LICENCE APPLICATION


Title **B5. Storm Water Overflow Points**

Scale:	1:1500	File Name:	CSO-08,09,15&16
Drawn:	GR	Date:	Sept 2008
Checked:		Approved:	WWLA-005

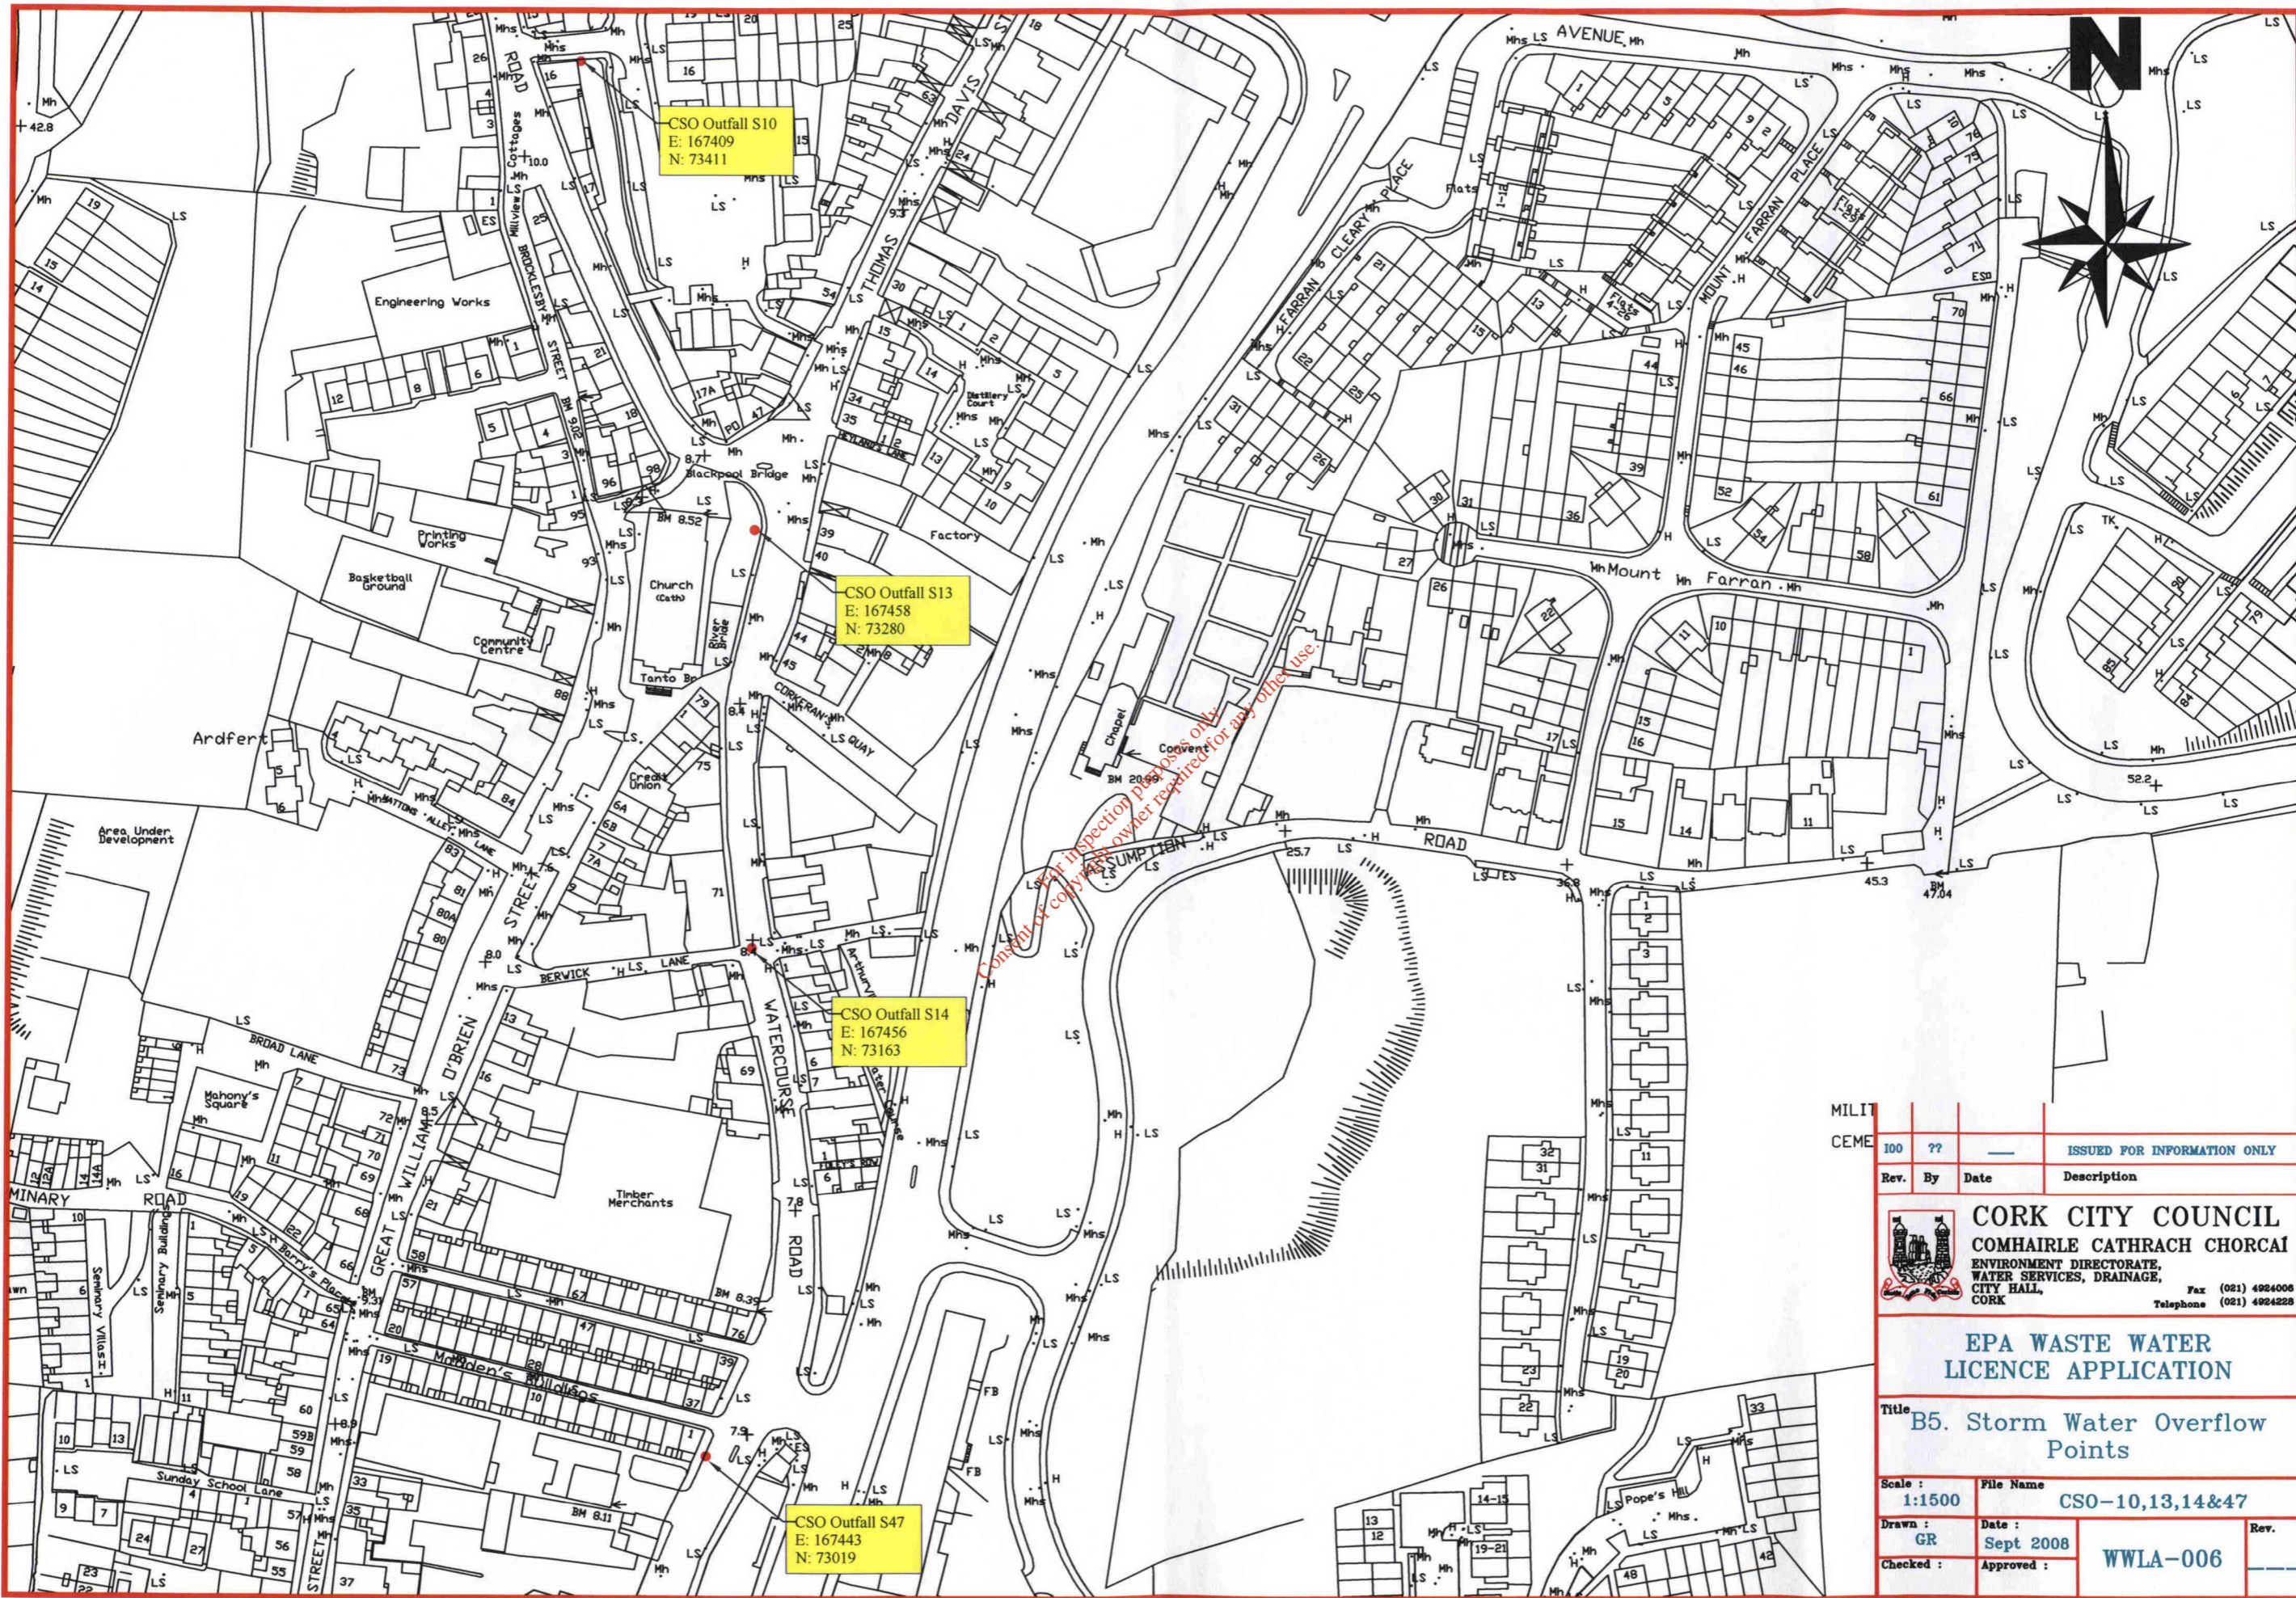

MILIT	100	??	—	ISSUED FOR INFORMATION ONLY
CEME	Rev.	By	Date	Description
 CORK CITY COUNCIL COMHAIRLE CATHRACH CHORCAI ENVIRONMENT DIRECTORATE, WATER SERVICES, DRAINAGE, CITY HALL, CORK Fax (021) 4924006 Telephone (021) 4924228				
EPA WASTE WATER LICENCE APPLICATION				
Title B5. Storm Water Overflow Points				
Scale :	File Name			
1:1500	CSO-10,13,14&47			
Drawn :	GR	Date :	Sept 2008	Rev.
Checked :		Approved :		
				WWLA-006

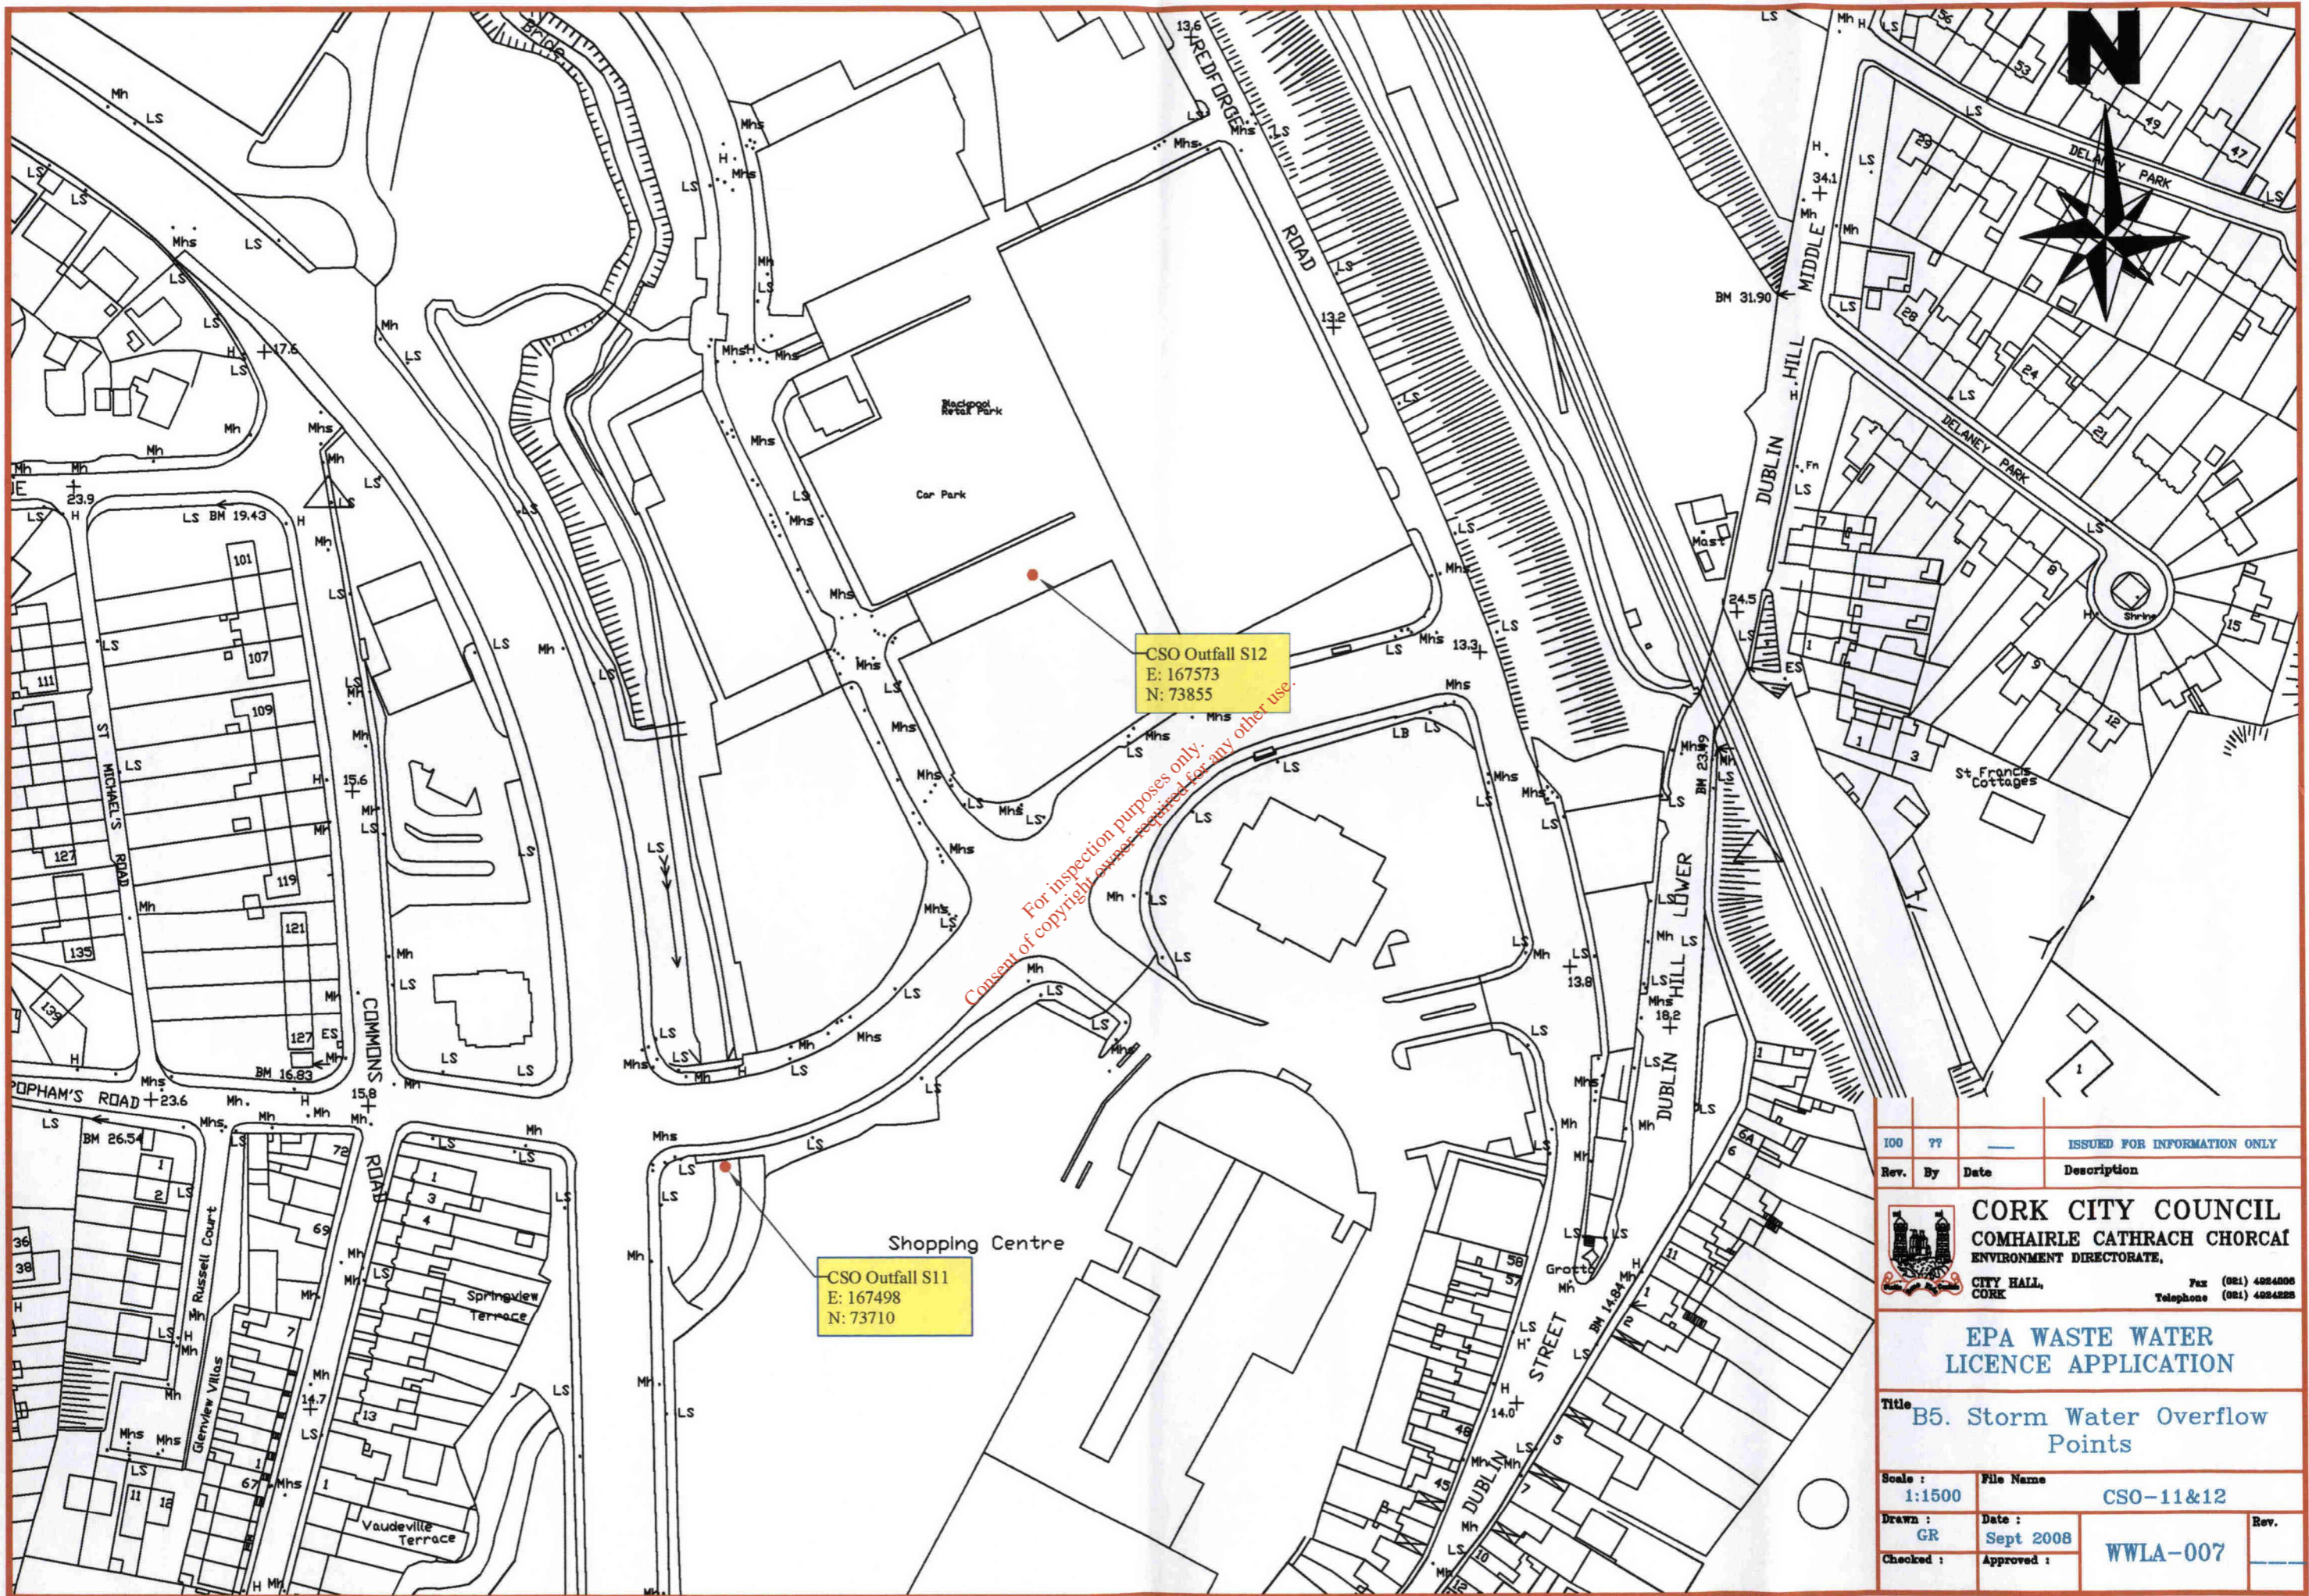

100	??	—	ISSUED FOR INFORMATION ONLY
Rev. By	Date		Description
 CORK CITY COUNCIL COMHAIRLE CATHRACH CHORCAI ENVIRONMENT DIRECTORATE, CITY HALL, CORK. Fax (081) 4984008 Telephone (081) 4984222			
EPA WASTE WATER LICENCE APPLICATION			
Title B5. Storm Water Overflow Points			
Scale :	1:1500	File Name	CSO-11&12
Drawn :	GR	Date :	Sept 2008
Checked :	Approved :		WWLA-007