
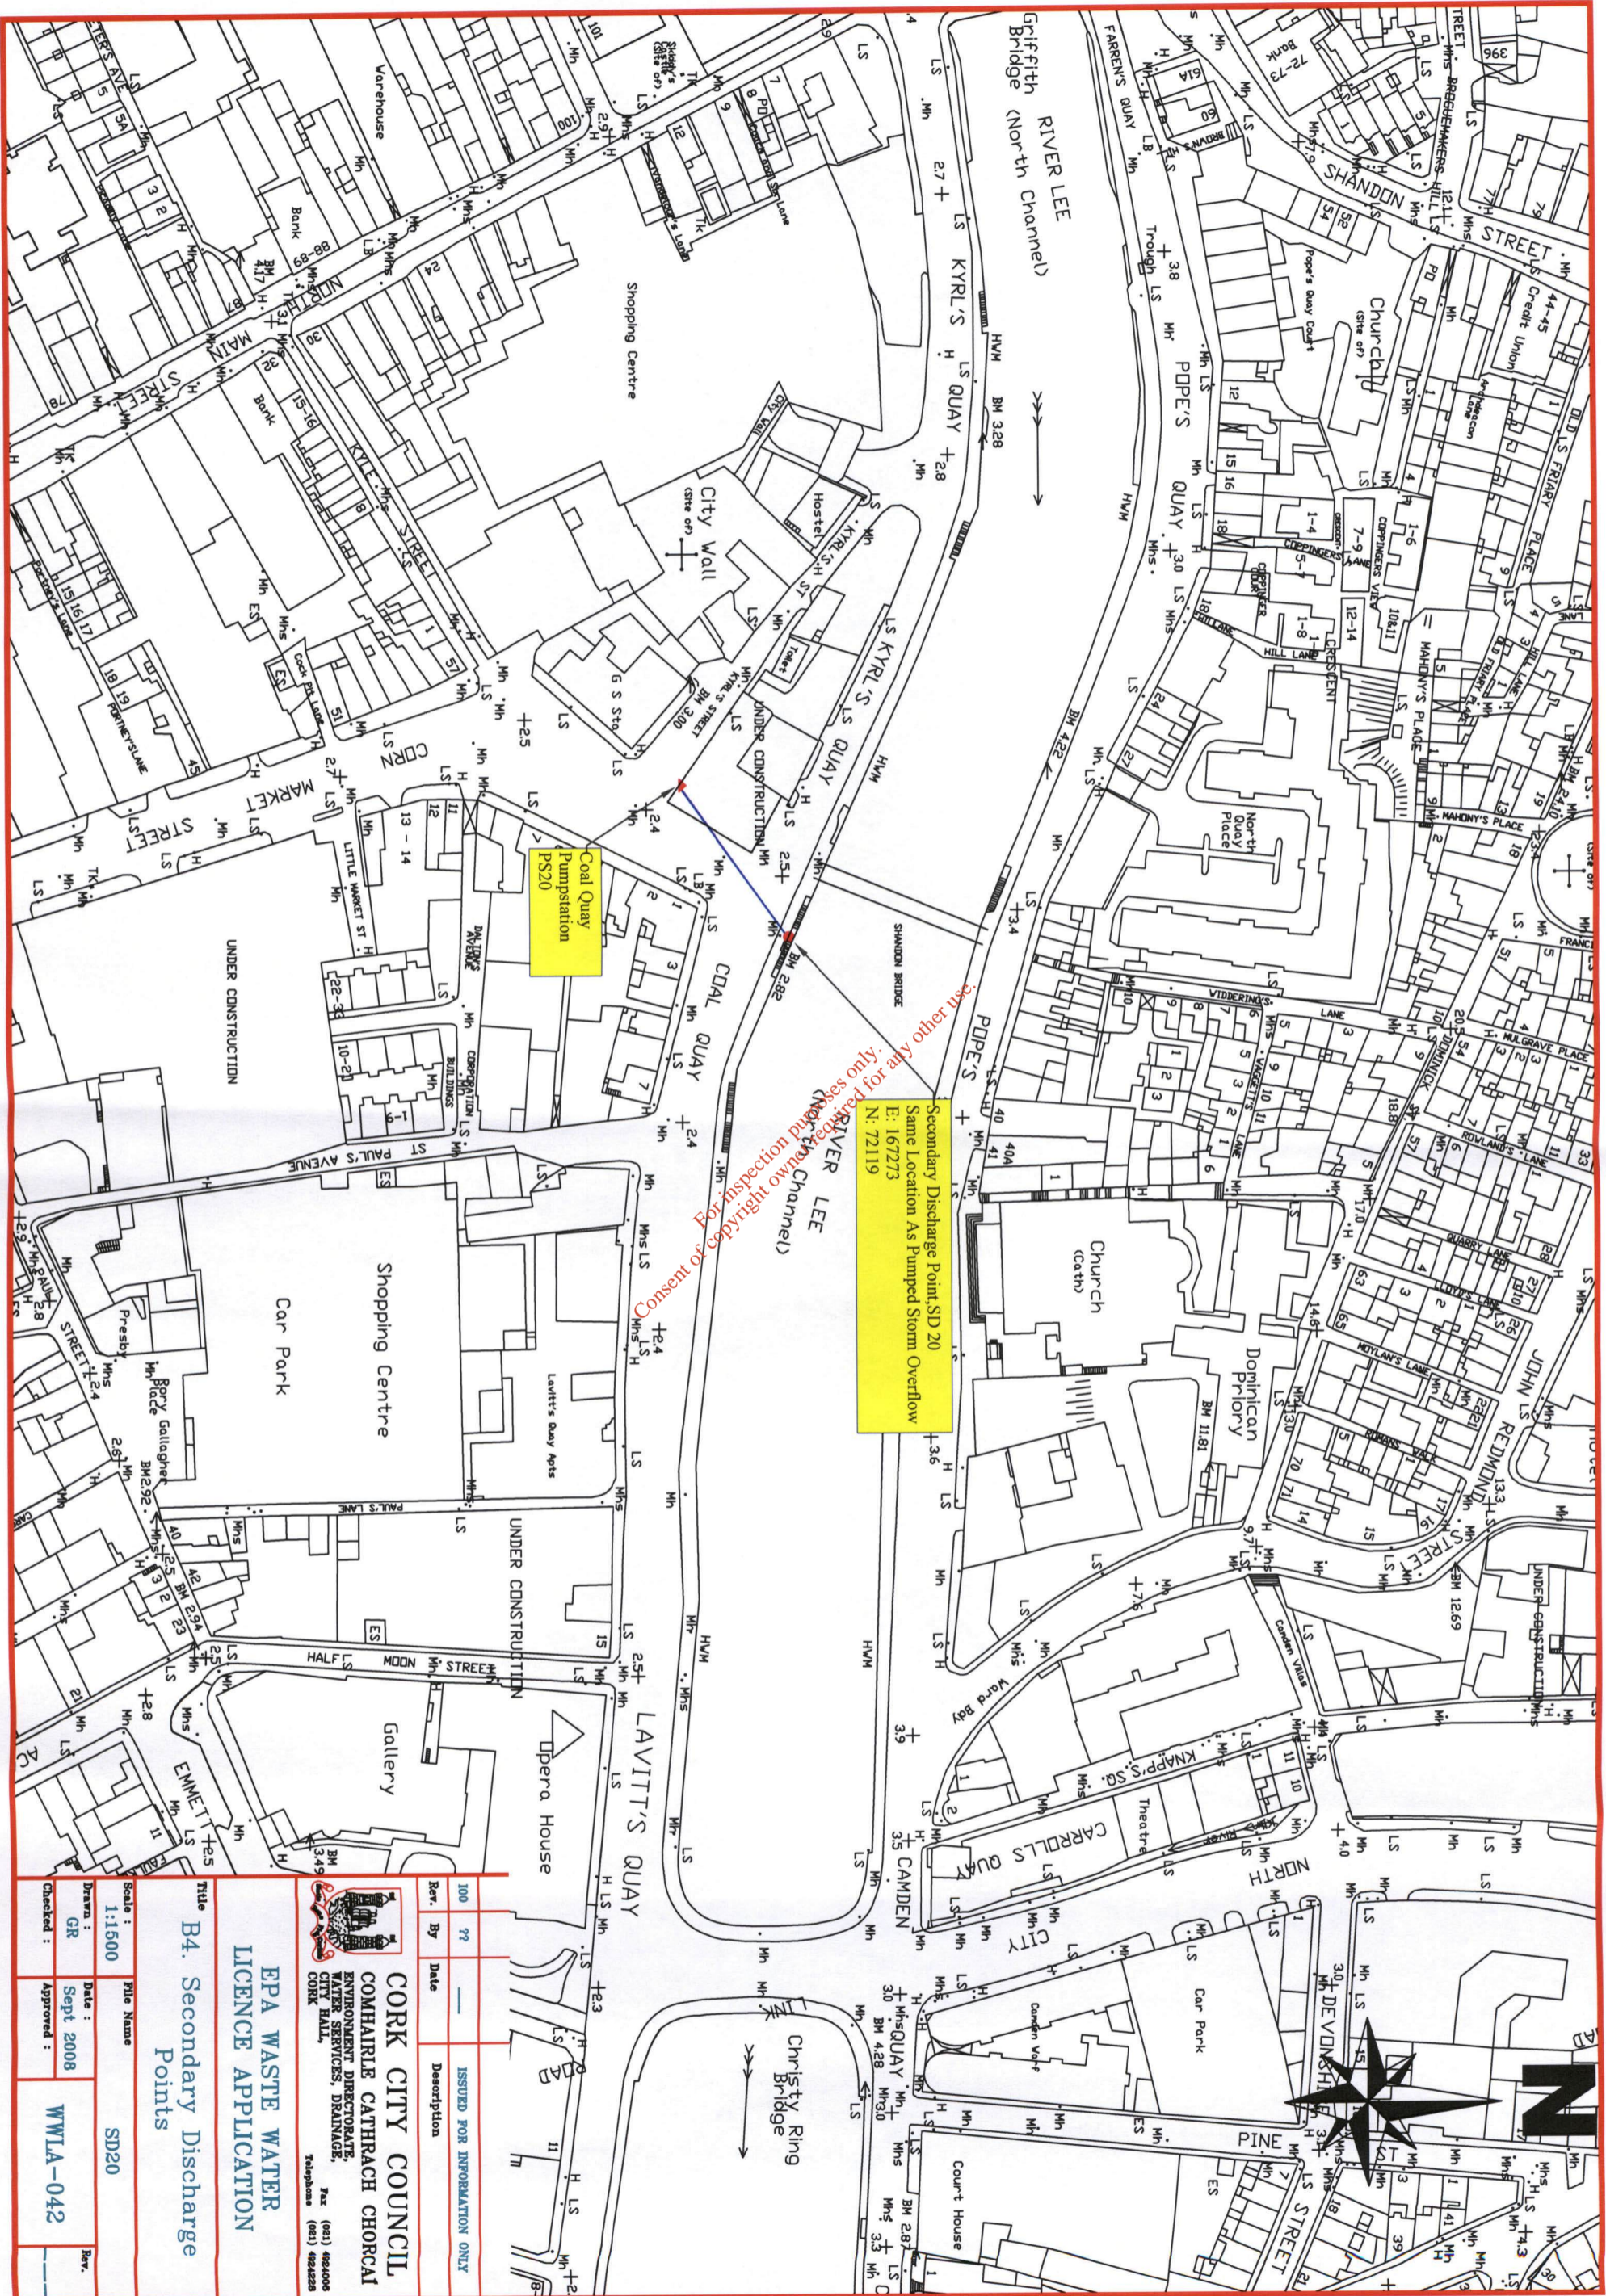


Mahon South Pumpstation PS19

Secondary Discharge Point, SD19
E: 173155
N: 70551

For inspection purposes only. Consent of copyright owner required for any other use.


100	??	—	ISSUED FOR INFORMATION ONLY
Rev.	By	Date	Description
 CORK CITY COUNCIL COMHAIRLE CATHRACH CHORCAI ENVIRONMENT DIRECTORATE, WATER SERVICES, DRAINAGE, CITY HALL, CORK Fax (021) 4924006 Telephone (021) 4924228			
EPA WASTE WATER LICENCE APPLICATION			
Title B4. Secondary Discharge Points			
Scale :	File Name		
1:1500	SD19		
Drawn :	Date :	Rev.	
GR	Sept 2008		
Checked :	Approved :	WWLA-041	



Secondary Discharge Point, SD 20
 Same Location as Pumped Storm Overflow
 E: 167273
 N: 72119

Coal Quay Pumpstation PS20

Consent of copyright owner required for any other use

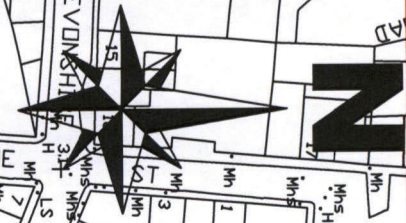


CORK CITY COUNCIL
 COMHAILE CATHRACH CHORCAI
 ENVIRONMENT DIRECTORATE,
 WATER SERVICES, DRAINAGE,
 CITY HALL,
 Tel: (011) 492406
 Telephone: (011) 492229

EPA WASTE WATER LICENCE APPLICATION

B4. Secondary Discharge Points

Scale: 1:1500	File Name: SD20
Drawn: GR	Date: Sept 2008
Checked:	Approved: WJLA-042


Rev.	By	Date	Description
100	??		ISSUED FOR INFORMATION ONLY

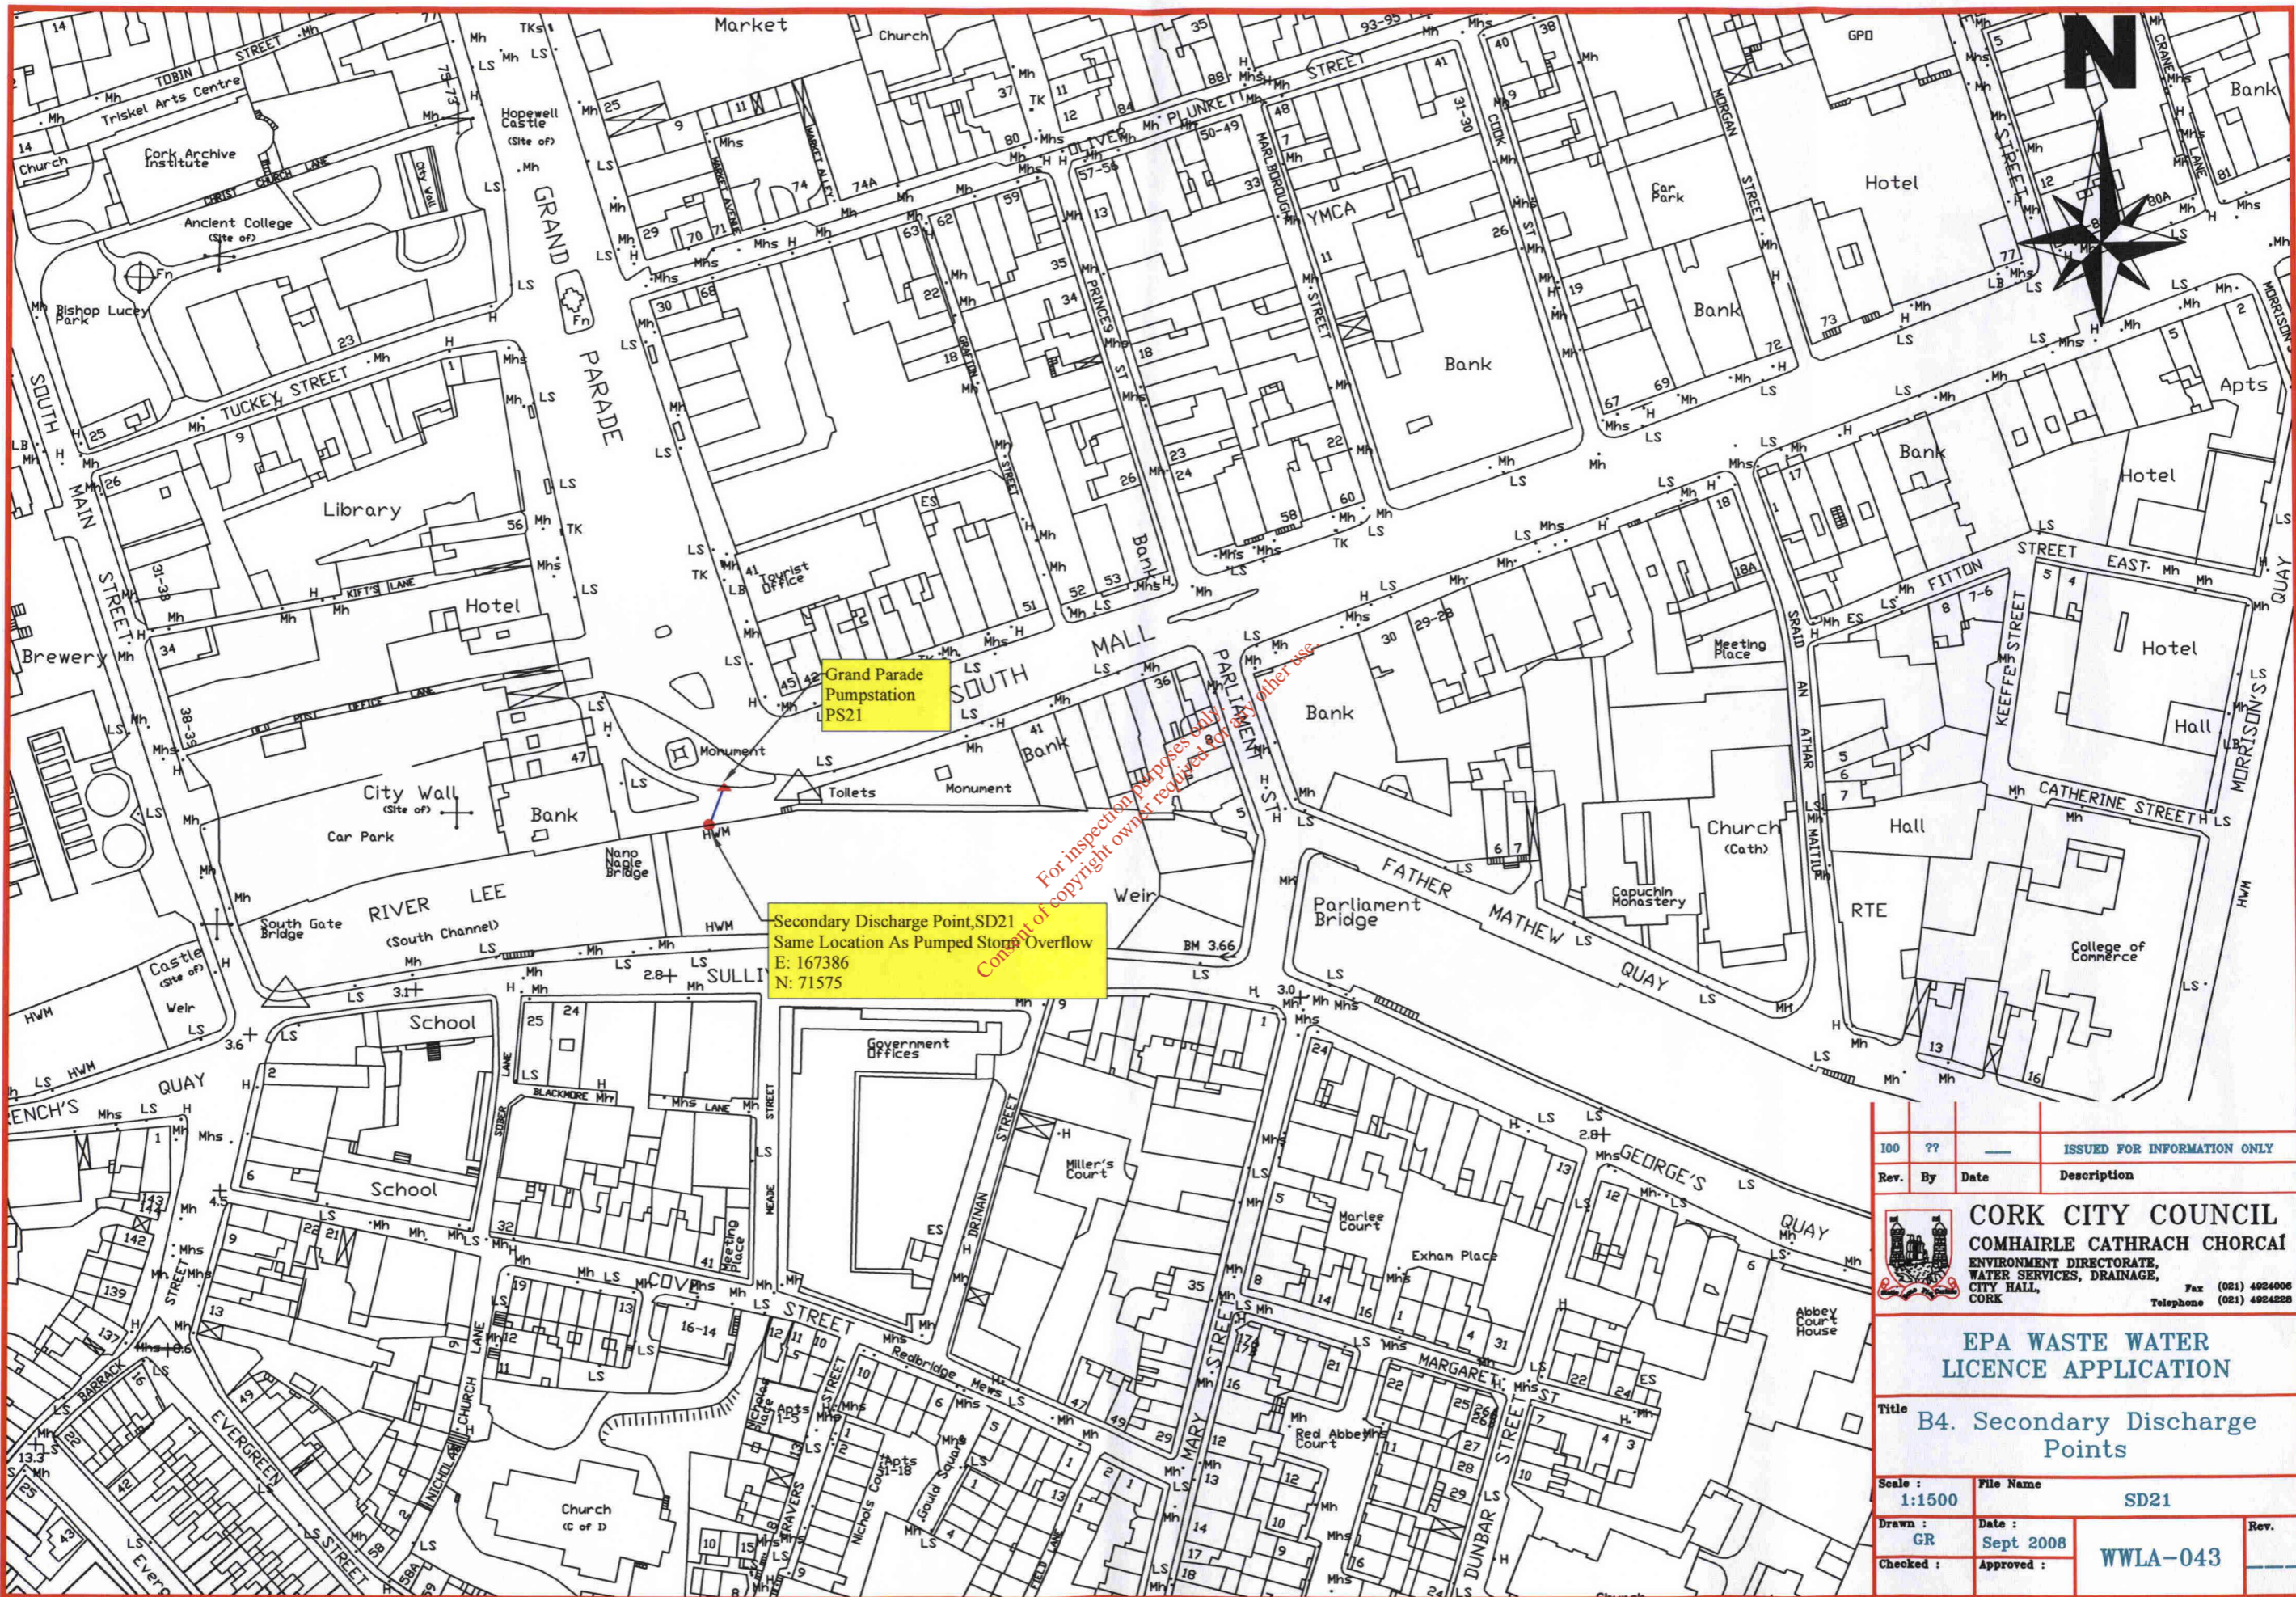


Grand Parade Pumpstation PS21

Secondary Discharge Point, SD21
Same Location As Pumped Storm Overflow
E: 167386
N: 71575

For inspection purposes only
Copyright of owner reserved by other use


100	??	—	ISSUED FOR INFORMATION ONLY
Rev.	By	Date	Description
 CORK CITY COUNCIL COMHAIRLE CATHRACH CHORCAI ENVIRONMENT DIRECTORATE, WATER SERVICES, DRAINAGE, CITY HALL, CORK			
			Fax (021) 4924006 Telephone (021) 4924228
EPA WASTE WATER LICENCE APPLICATION			
Title B4. Secondary Discharge Points			
Scale :	File Name		
1:1500	SD21		
Drawn :	Date :	Rev.	
GR	Sept 2008		
Checked :	Approved :	WWLA-043	

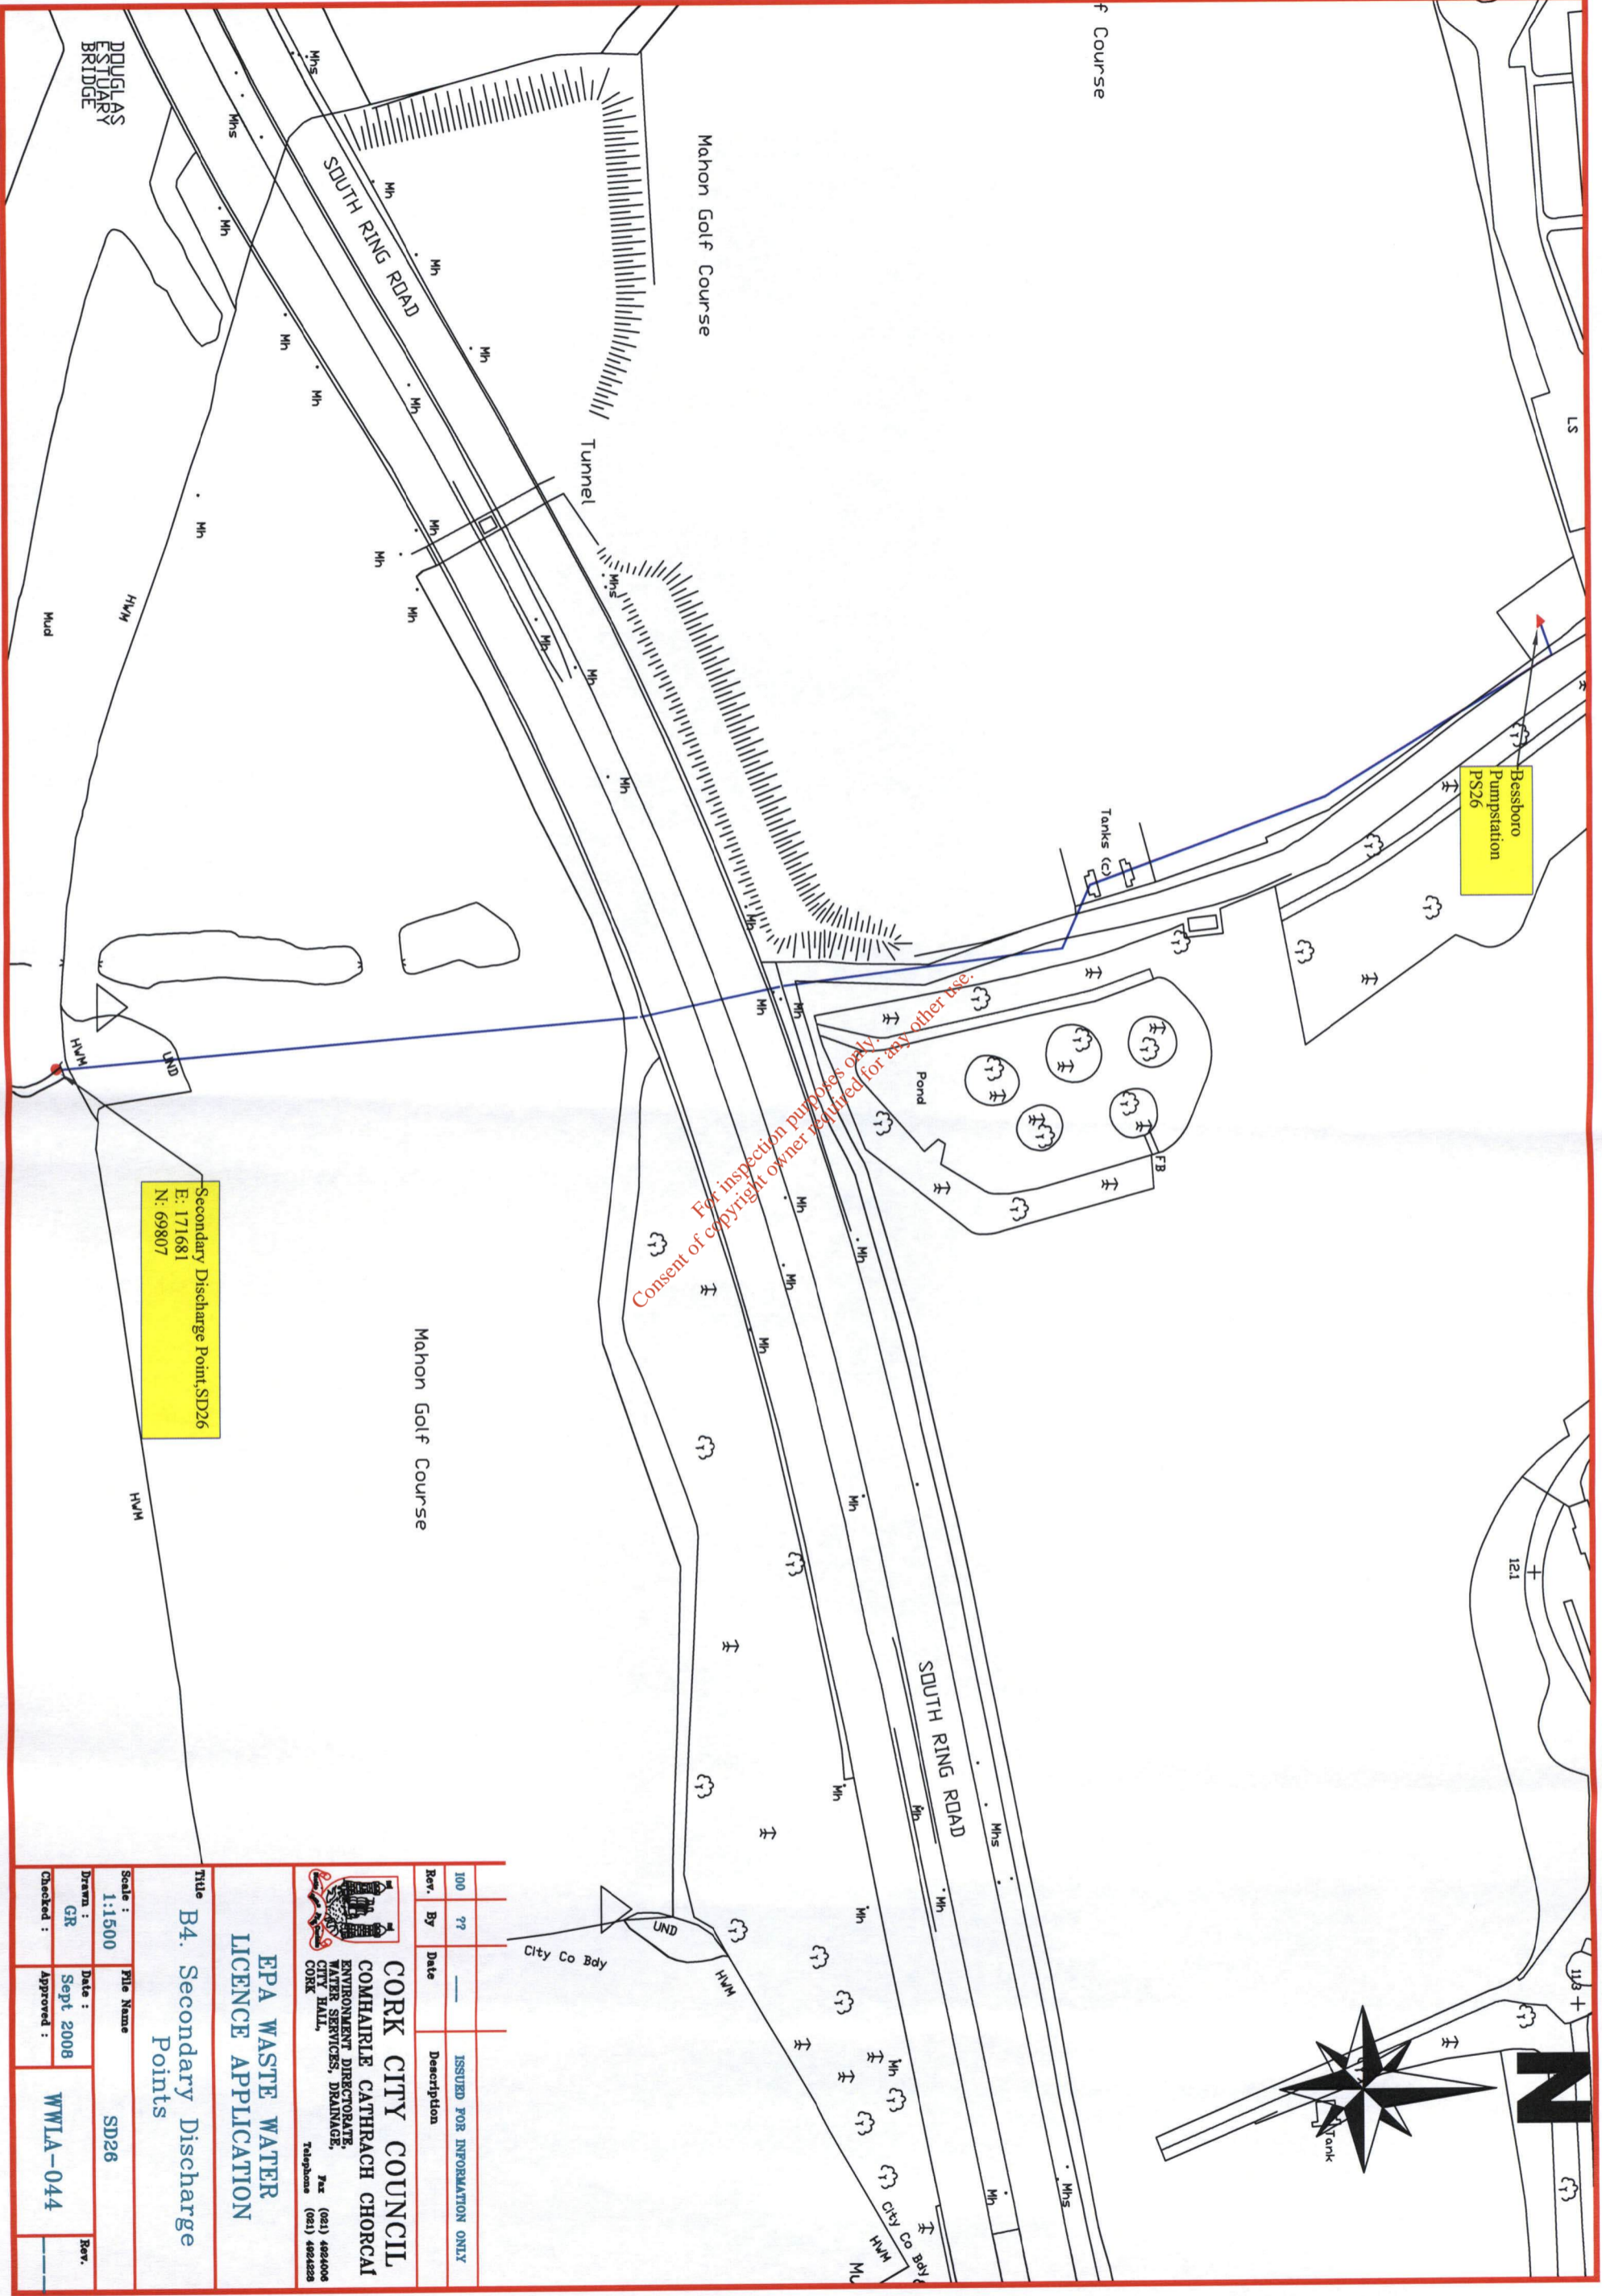

For inspection purposes only.
Consent of copyright owner required for any other use.


Secondary Discharge Point, SD26
E: 171681
N: 69807


<p>CORK CITY COUNCIL COMHAIRLE CATHRACH CHORCAL ENVIRONMENT DIRECTORATE, WATER SERVICES, DRAINAGE, CITY HALL, CORK Tel: (021) 4924006 Fax: (021) 4924228</p>		<p>EPA WASTE WATER LICENCE APPLICATION</p>	
<p>Rev. By Date Description</p>		<p>ISSUED FOR INFORMATION ONLY</p>	
100	??		
<p>Title B4. Secondary Discharge Points</p>			
<p>Scale: 1:1500</p>		<p>File Name: SD26</p>	
<p>Drawn: GR</p>		<p>Date: Sept 2008</p>	
<p>Checked:</p>		<p>Approved: WWLA-044</p>	

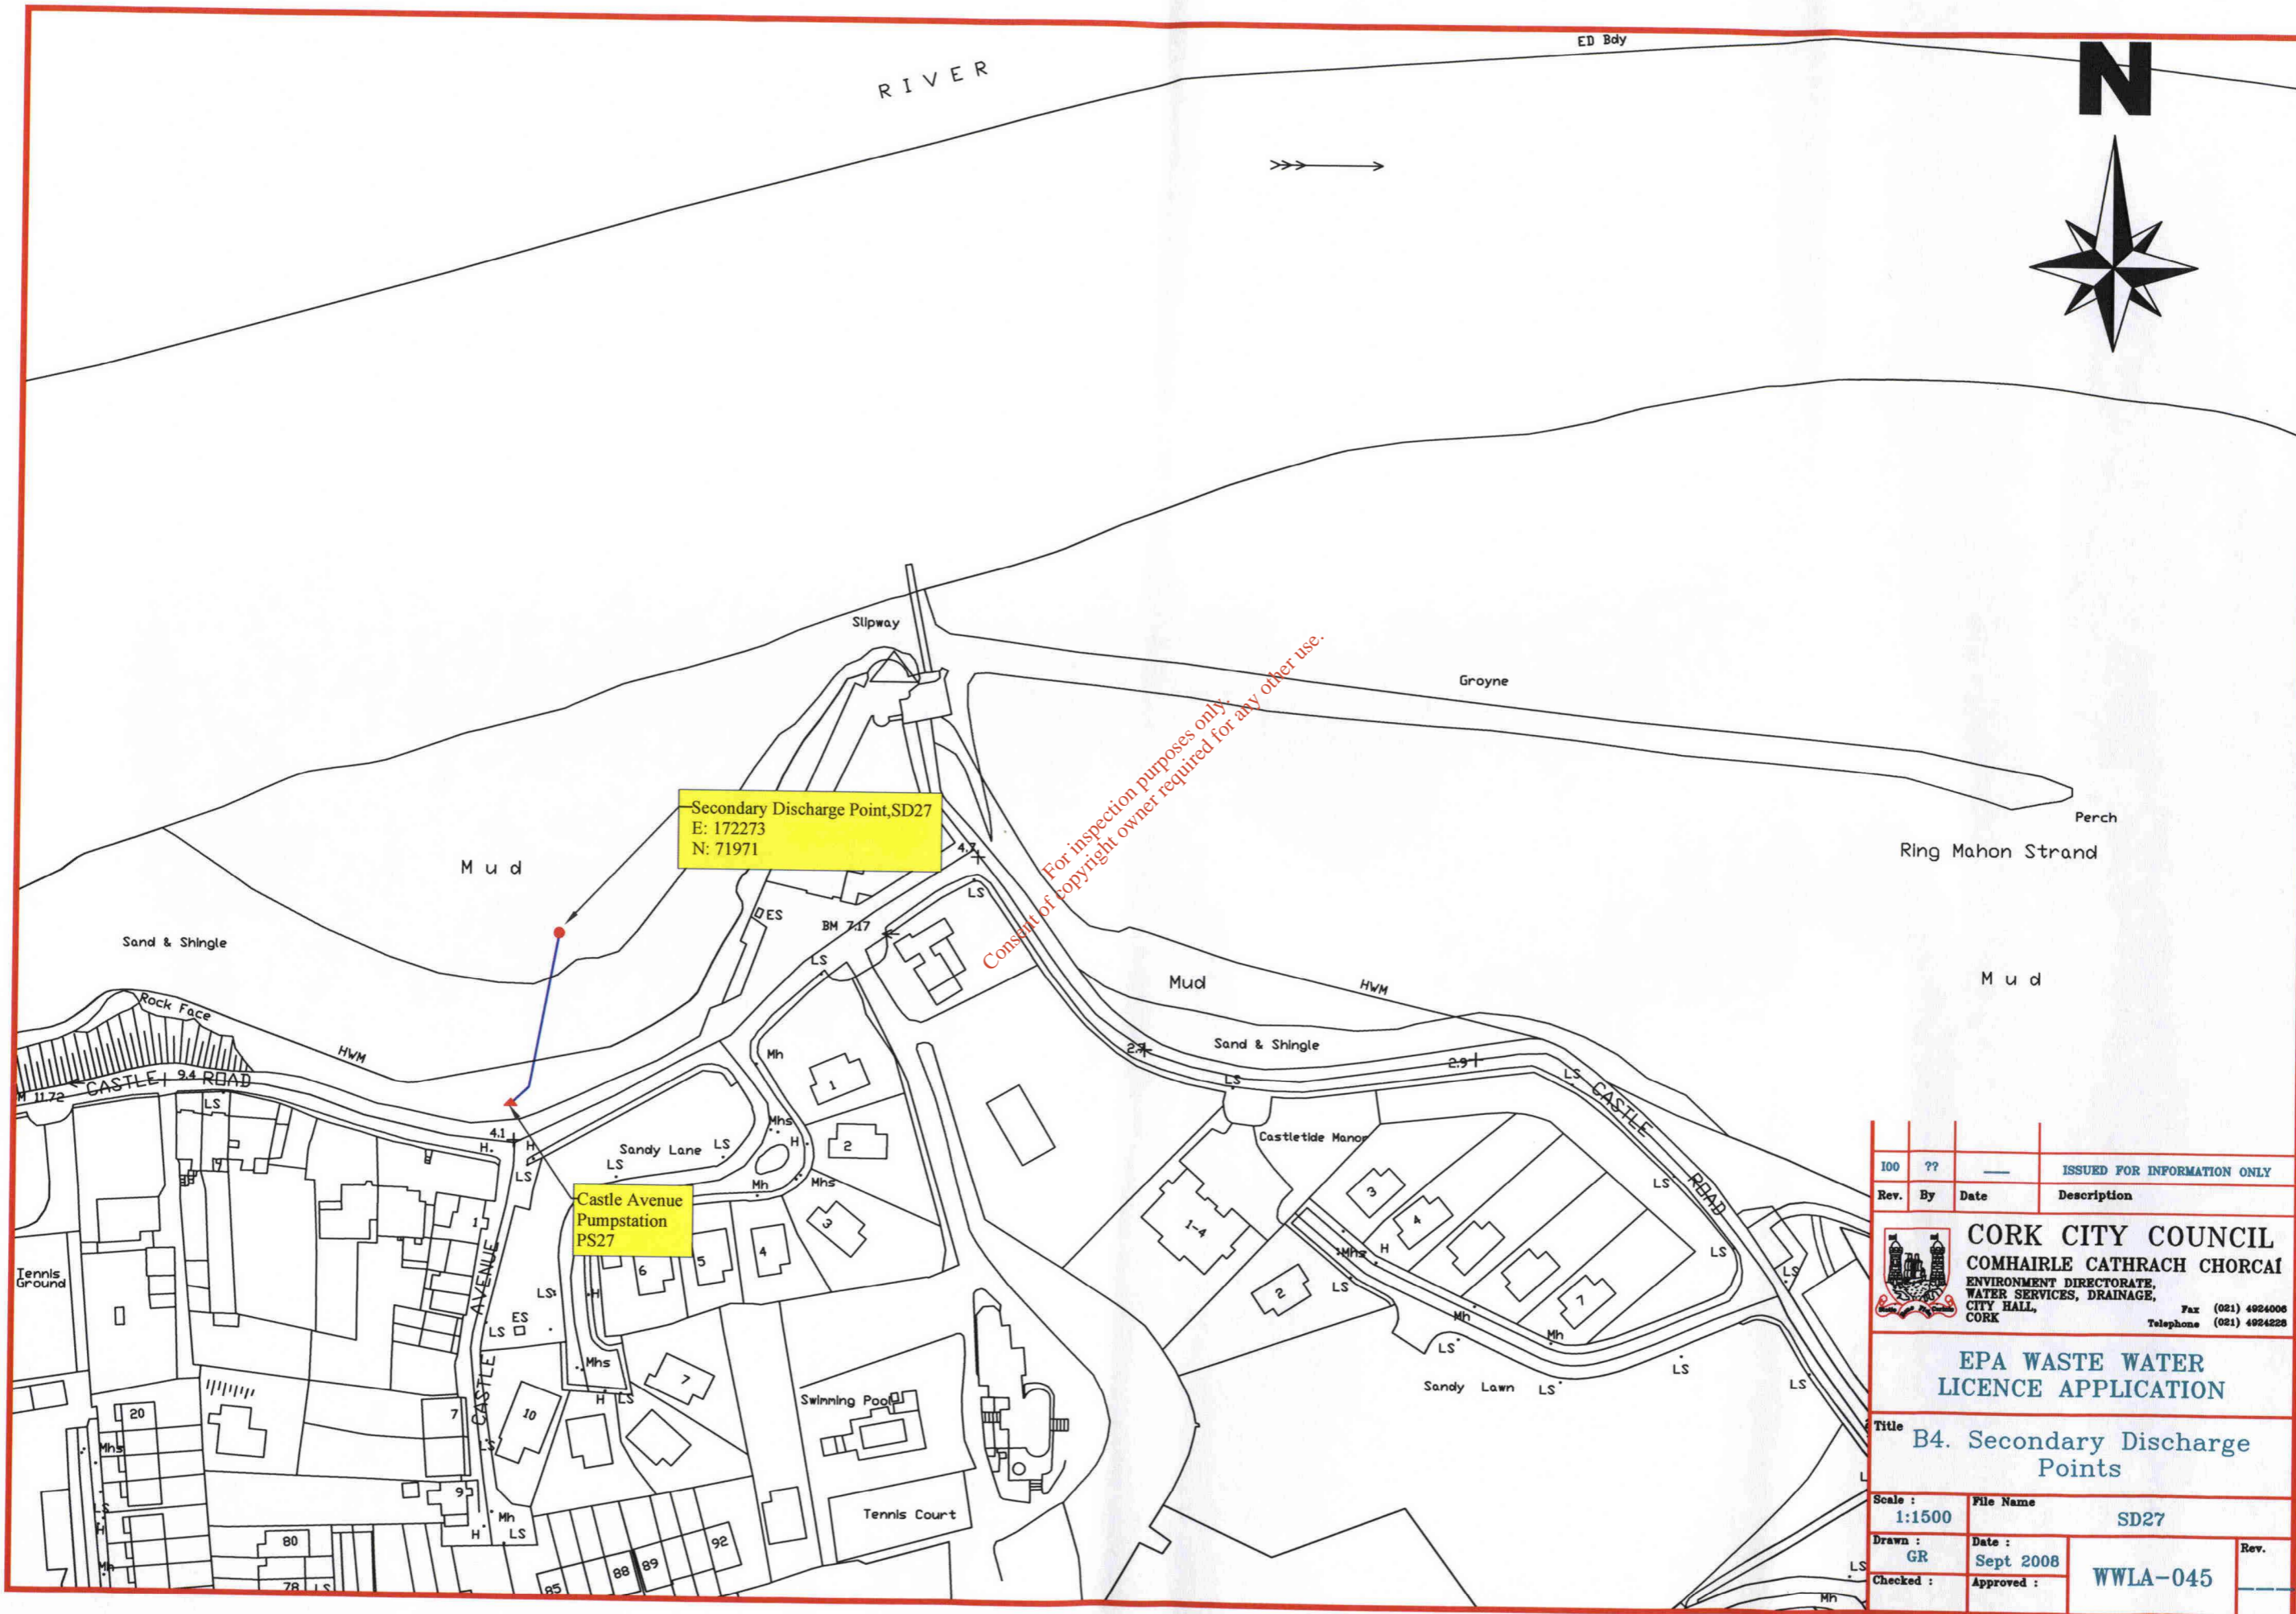

Secondary Discharge Point, SD27
 E: 172273
 N: 71971

Castle Avenue Pumpstation
 PS27

100	??	—	ISSUED FOR INFORMATION ONLY
Rev.	By	Date	Description
 CORK CITY COUNCIL COMHAIRLE CATHRACH CHORCAI ENVIRONMENT DIRECTORATE, WATER SERVICES, DRAINAGE, CITY HALL, CORK Fax (021) 4924008 Telephone (021) 4924228			
EPA WASTE WATER LICENCE APPLICATION			
Title			B4. Secondary Discharge Points
Scale :	File Name		
1:1500	SD27		
Drawn :	Date :	Rev.	
GR	Sept 2008		
Checked :	Approved :	WWLA-045	

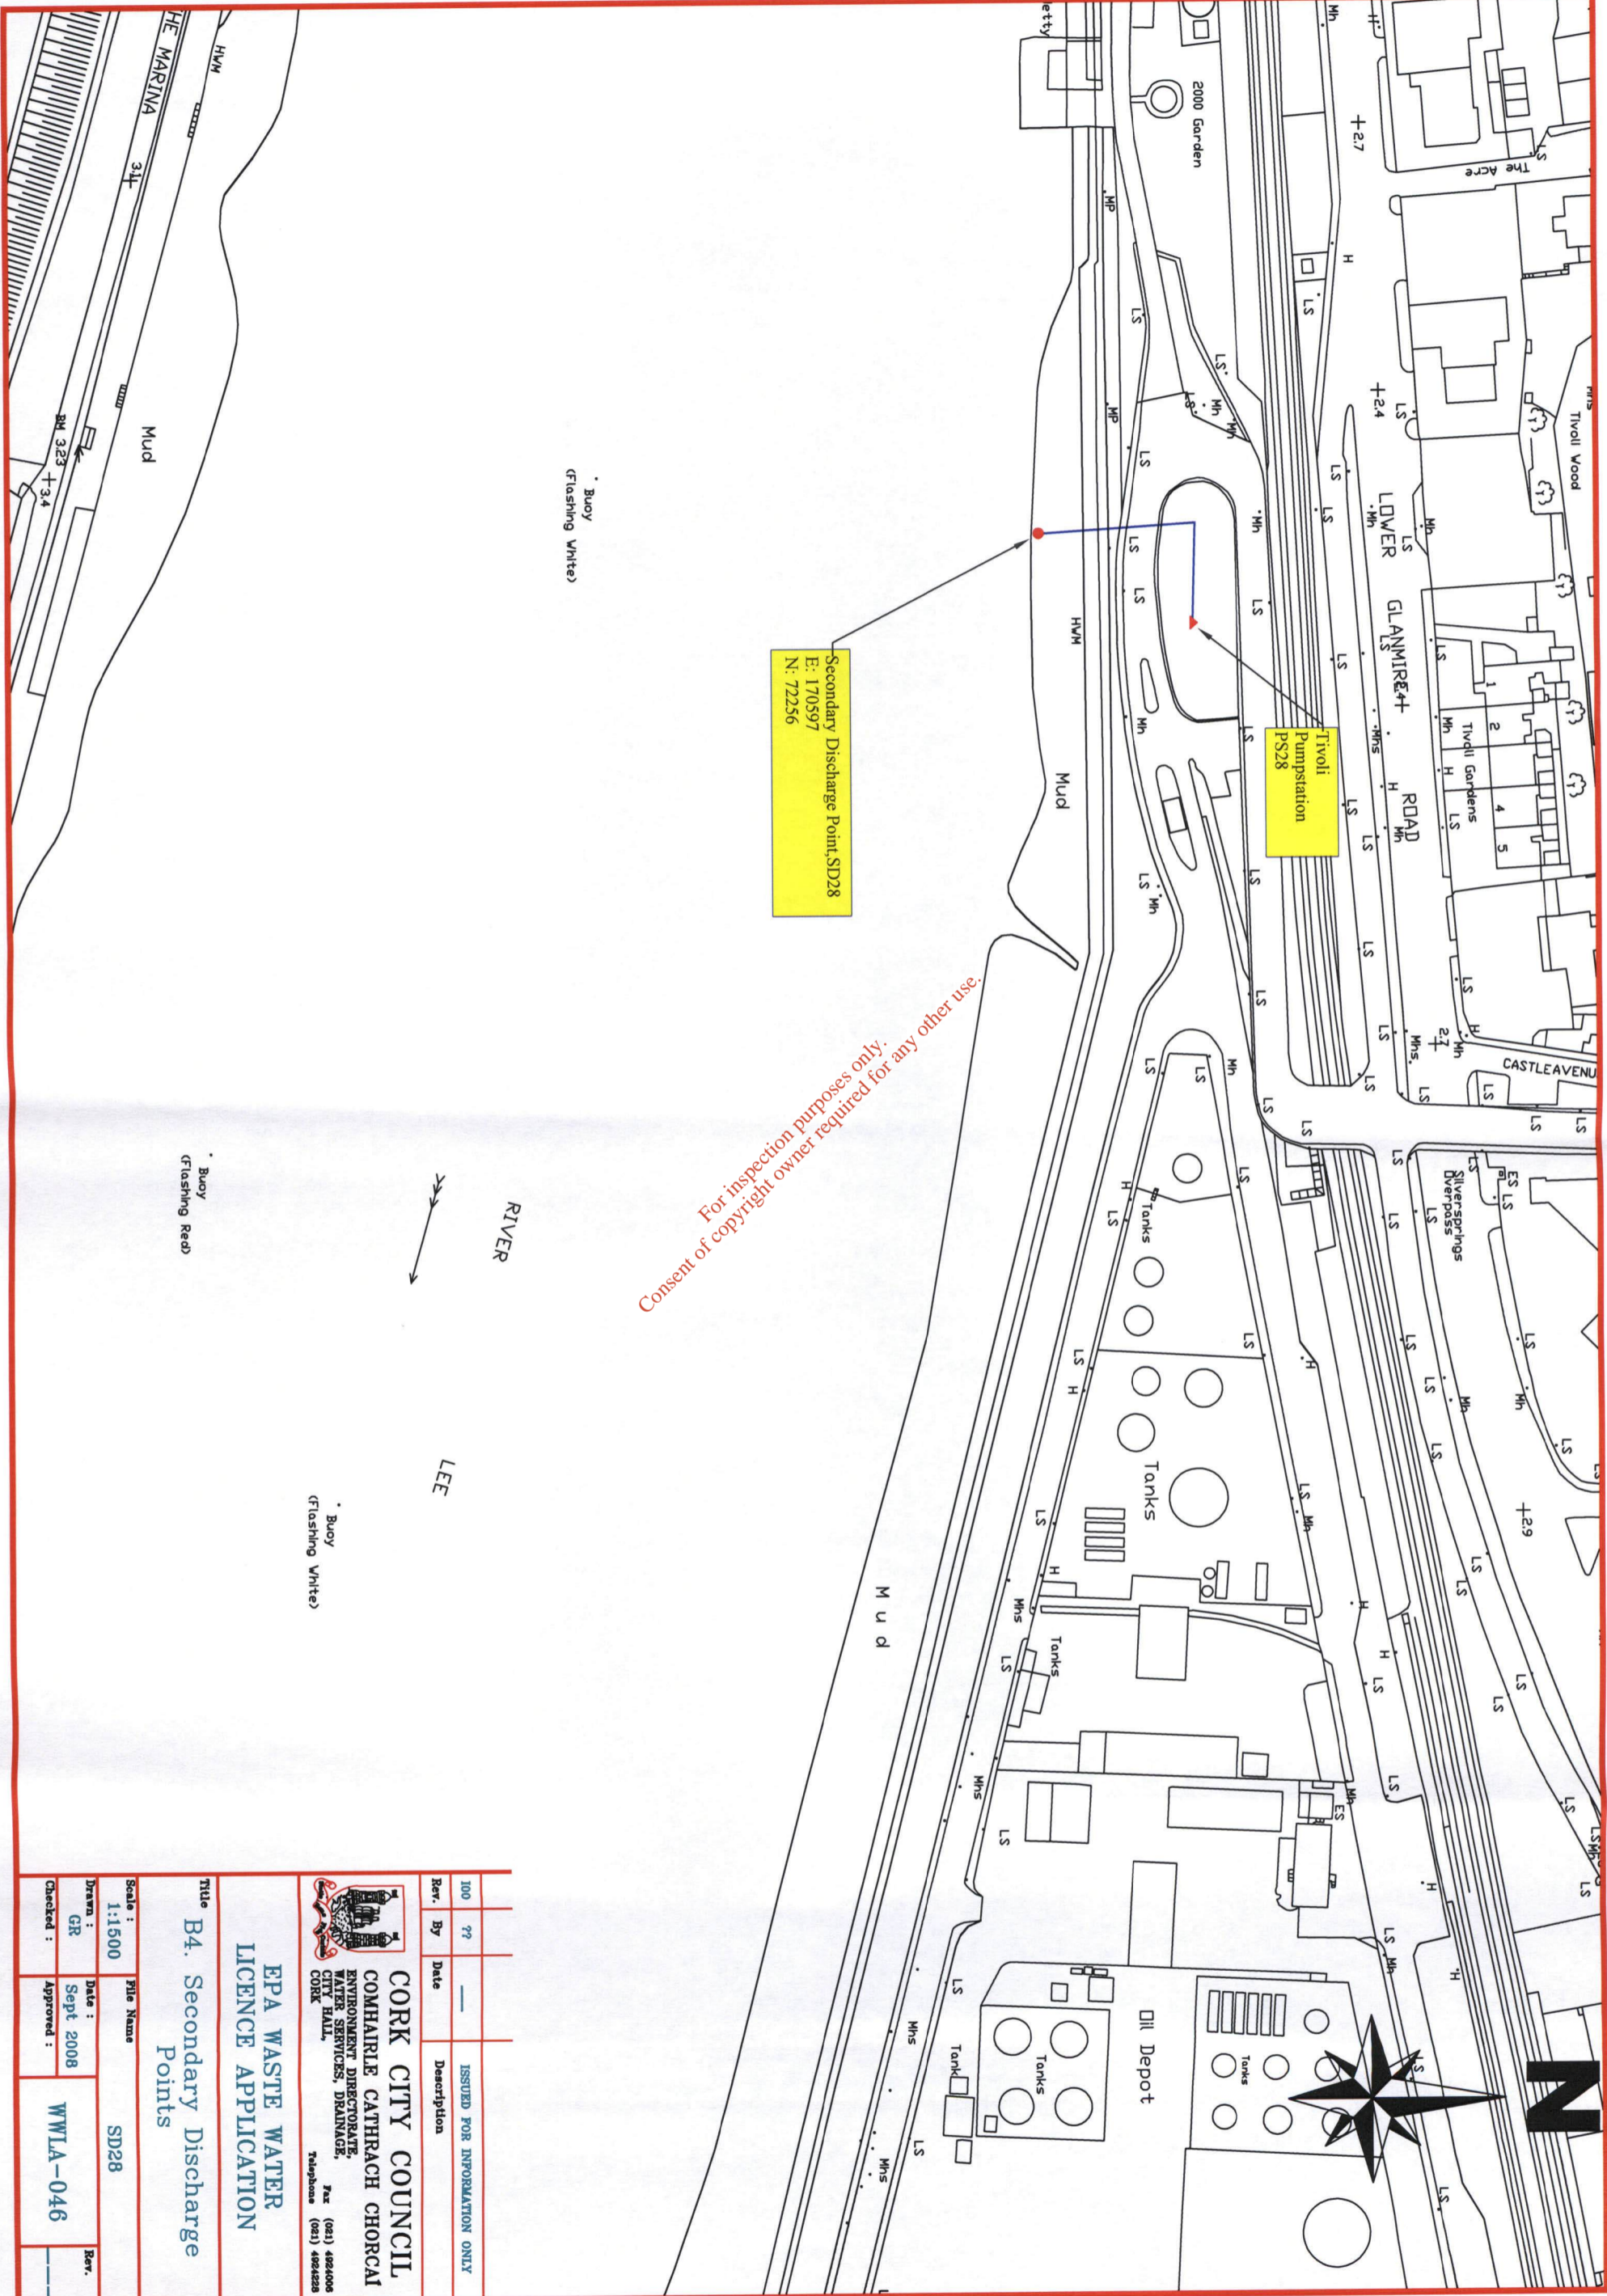

Secondary Discharge Point, SD28
 E: 170597
 N: 72256

For inspection purposes only.
 Consent of copyright owner required for any other use.

Buoy
 (Flashing White)

Buoy
 (Flashing Red)

Buoy
 (Flashing White)

RIVER
 MUD
 TANKS
 DEPOT


Rev.	By	Date	Description
100	??	—	ISSUED FOR INFORMATION ONLY


CORK CITY COUNCIL
 COMHAIRLE CATHRACH CHORCAI
 ENVIRONMENT DIRECTORATE
 WATER SERVICES, DRAINAGE,
 CITY HALL,
 CORK
 Tel: (021) 4924000
 Fax: (021) 4924258
 Telephone: (021) 4924258


EPA WASTE WATER LICENCE APPLICATION

B4. Secondary Discharge Points

Title	File Name	Rev.
B4. Secondary Discharge Points	SD28	—
Scale:	Date:	Rev.
1:1500	Sept 2008	—
Drawn:	Checked:	Approved:
GR		
WVLA-046		

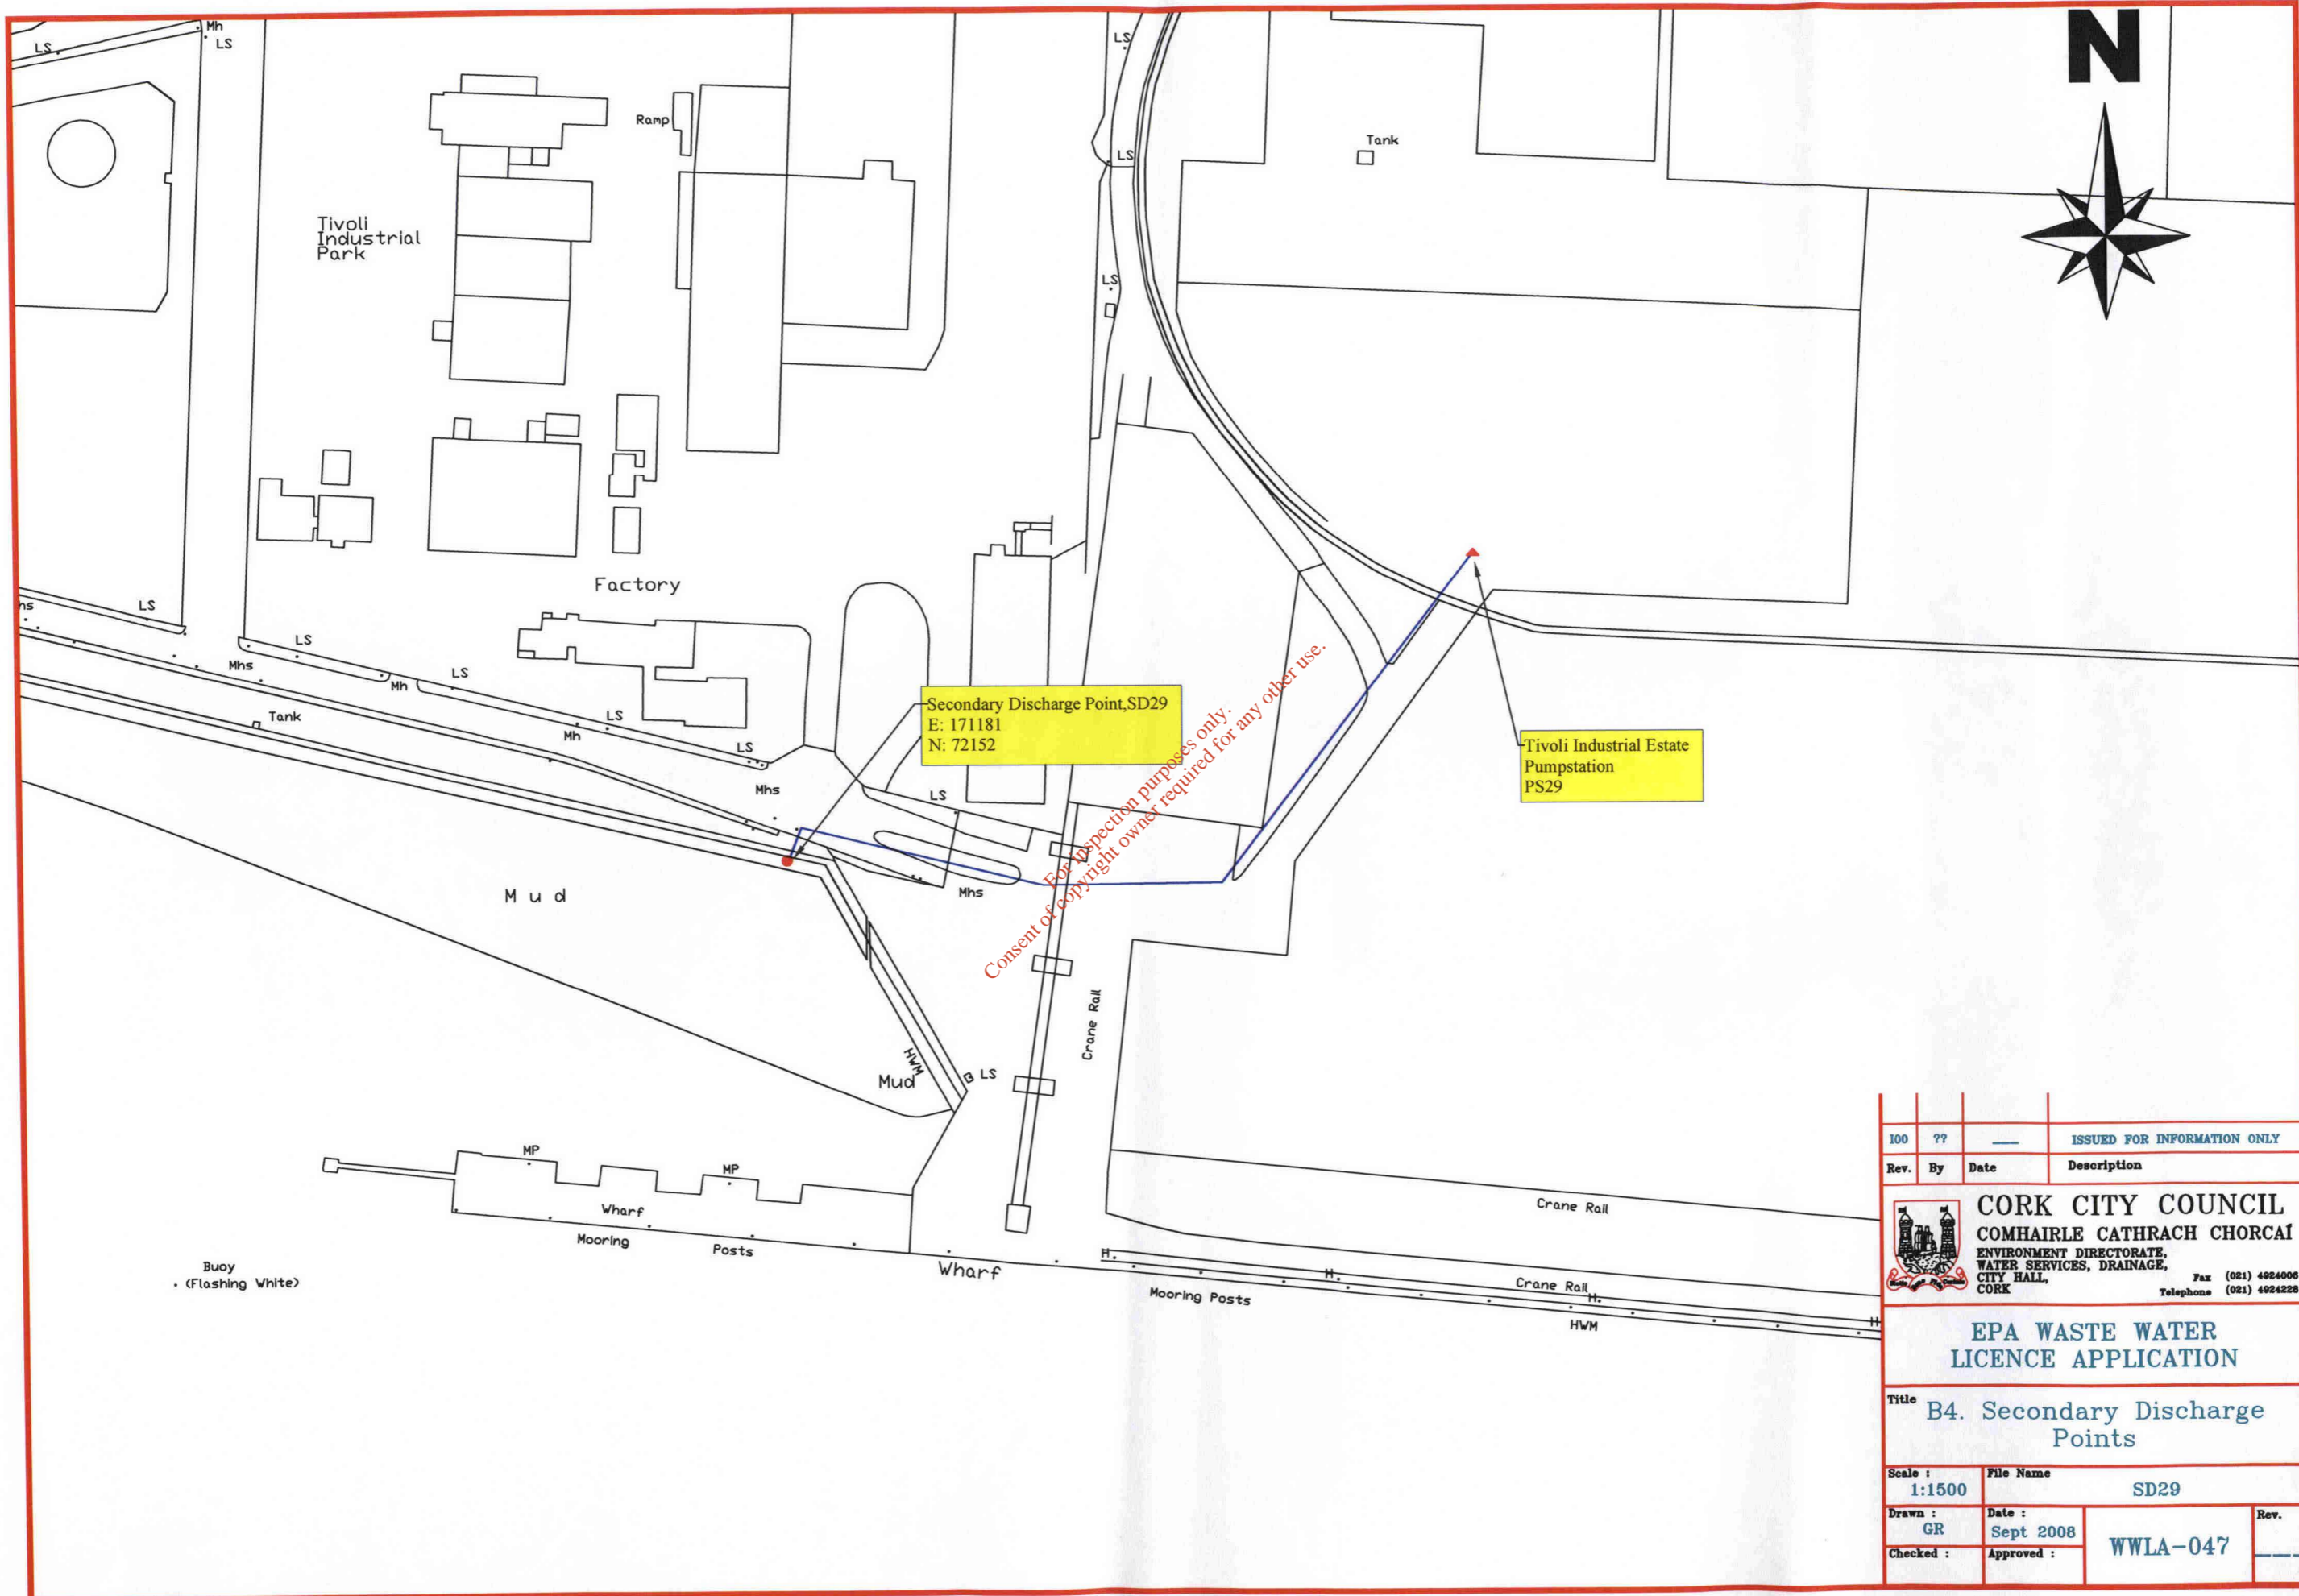

100	??	—	ISSUED FOR INFORMATION ONLY
Rev.	By	Date	Description
 CORK CITY COUNCIL COMHAIRLE CATHRACH CHORCAI ENVIRONMENT DIRECTORATE, WATER SERVICES, DRAINAGE, CITY HALL, CORK			
			Fax (021) 4924006 Telephone (021) 4924228
EPA WASTE WATER LICENCE APPLICATION			
Title B4. Secondary Discharge Points			
Scale : 1:1500		File Name SD29	
Drawn : GR	Date : Sept 2008	WWLA-047	Rev.
Checked :	Approved :		

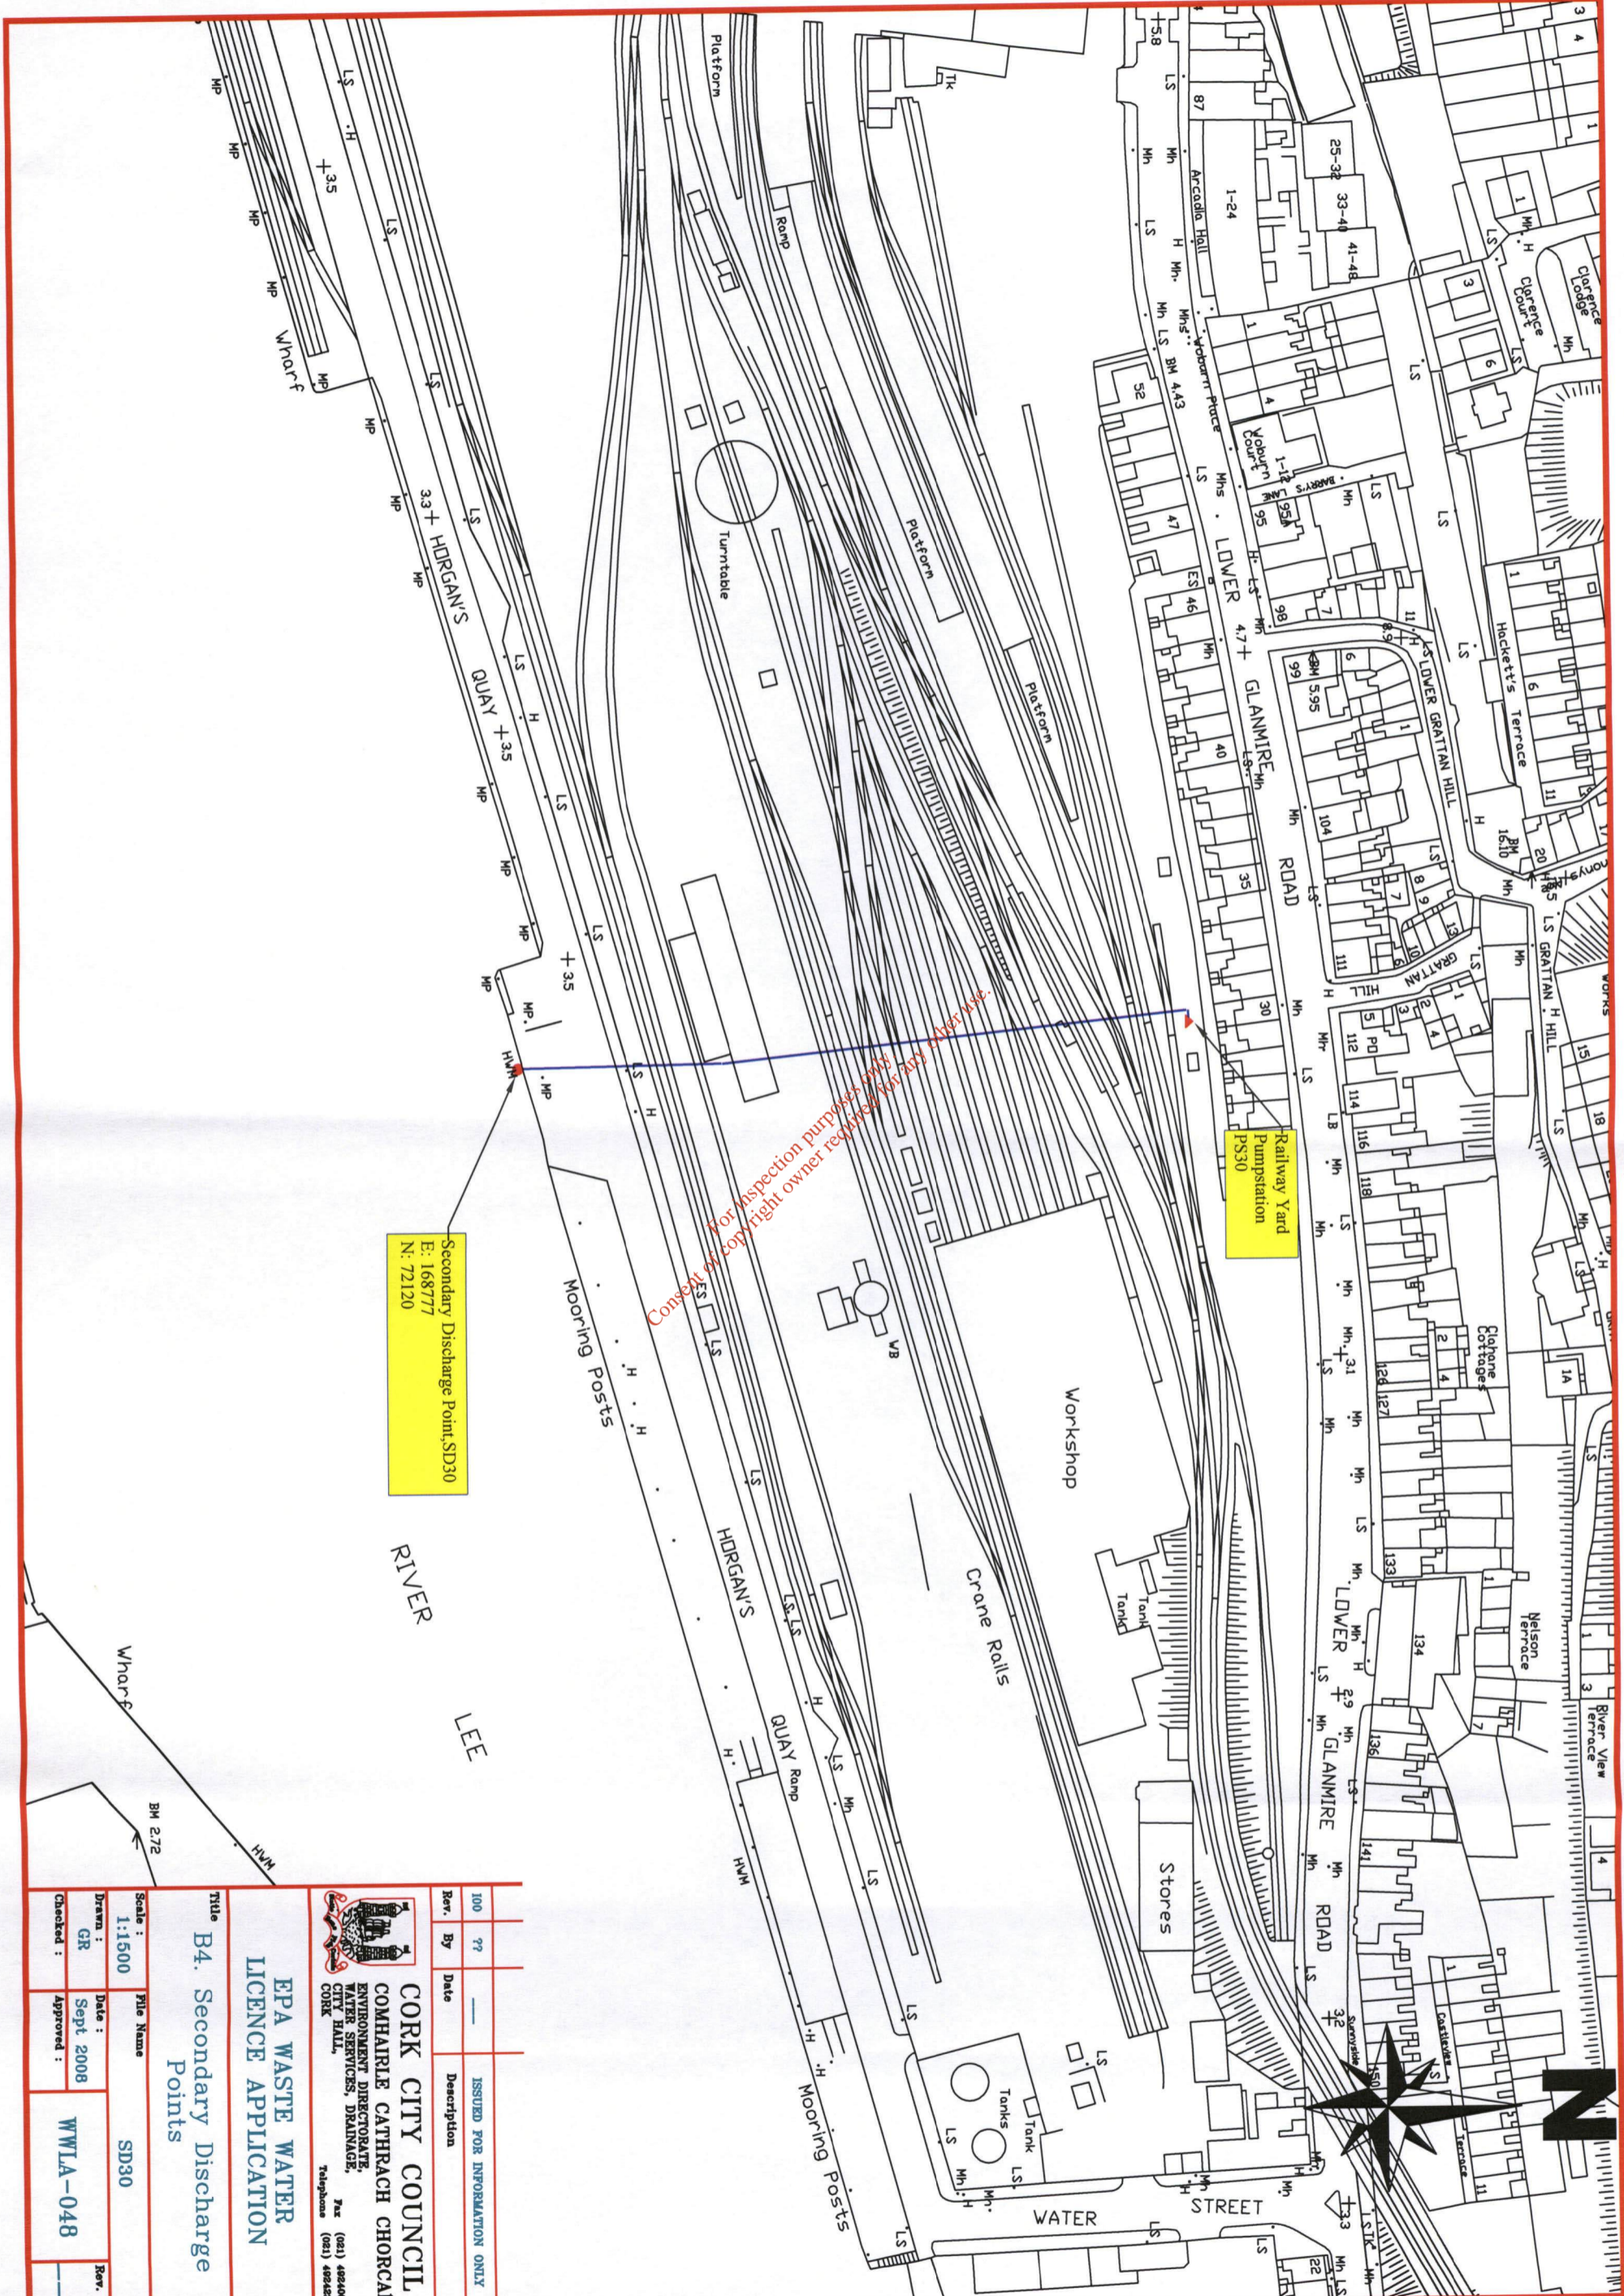


For inspection purposes only
 Copy right owner required for any reuse

Secondary Discharge Point, SD30
 E: 168777
 N: 72120

Railway Yard
 Pumpstation
 P330

Rev.	By	Date	Description
100	??	—	ISSUED FOR INFORMATION ONLY


CORK CITY COUNCIL
 COMHAIRLE CATHRACH CHORCAL
 ENVIRONMENT DIRECTORATE,
 WATER SERVICES, DRAINAGE,
 CITY HALL,
 CORK
 Fax: (021) 4924006
 Telephone: (021) 4924228

**EPA WASTE WATER
 LICENCE APPLICATION**

Title
 B4. Secondary Discharge
 Points

Scale:	1:1500	File Name:	SD30
Drawn:	GR	Date:	Sept 2008
Checked:	GR	Approved:	WVLA-048
		Rev.	