
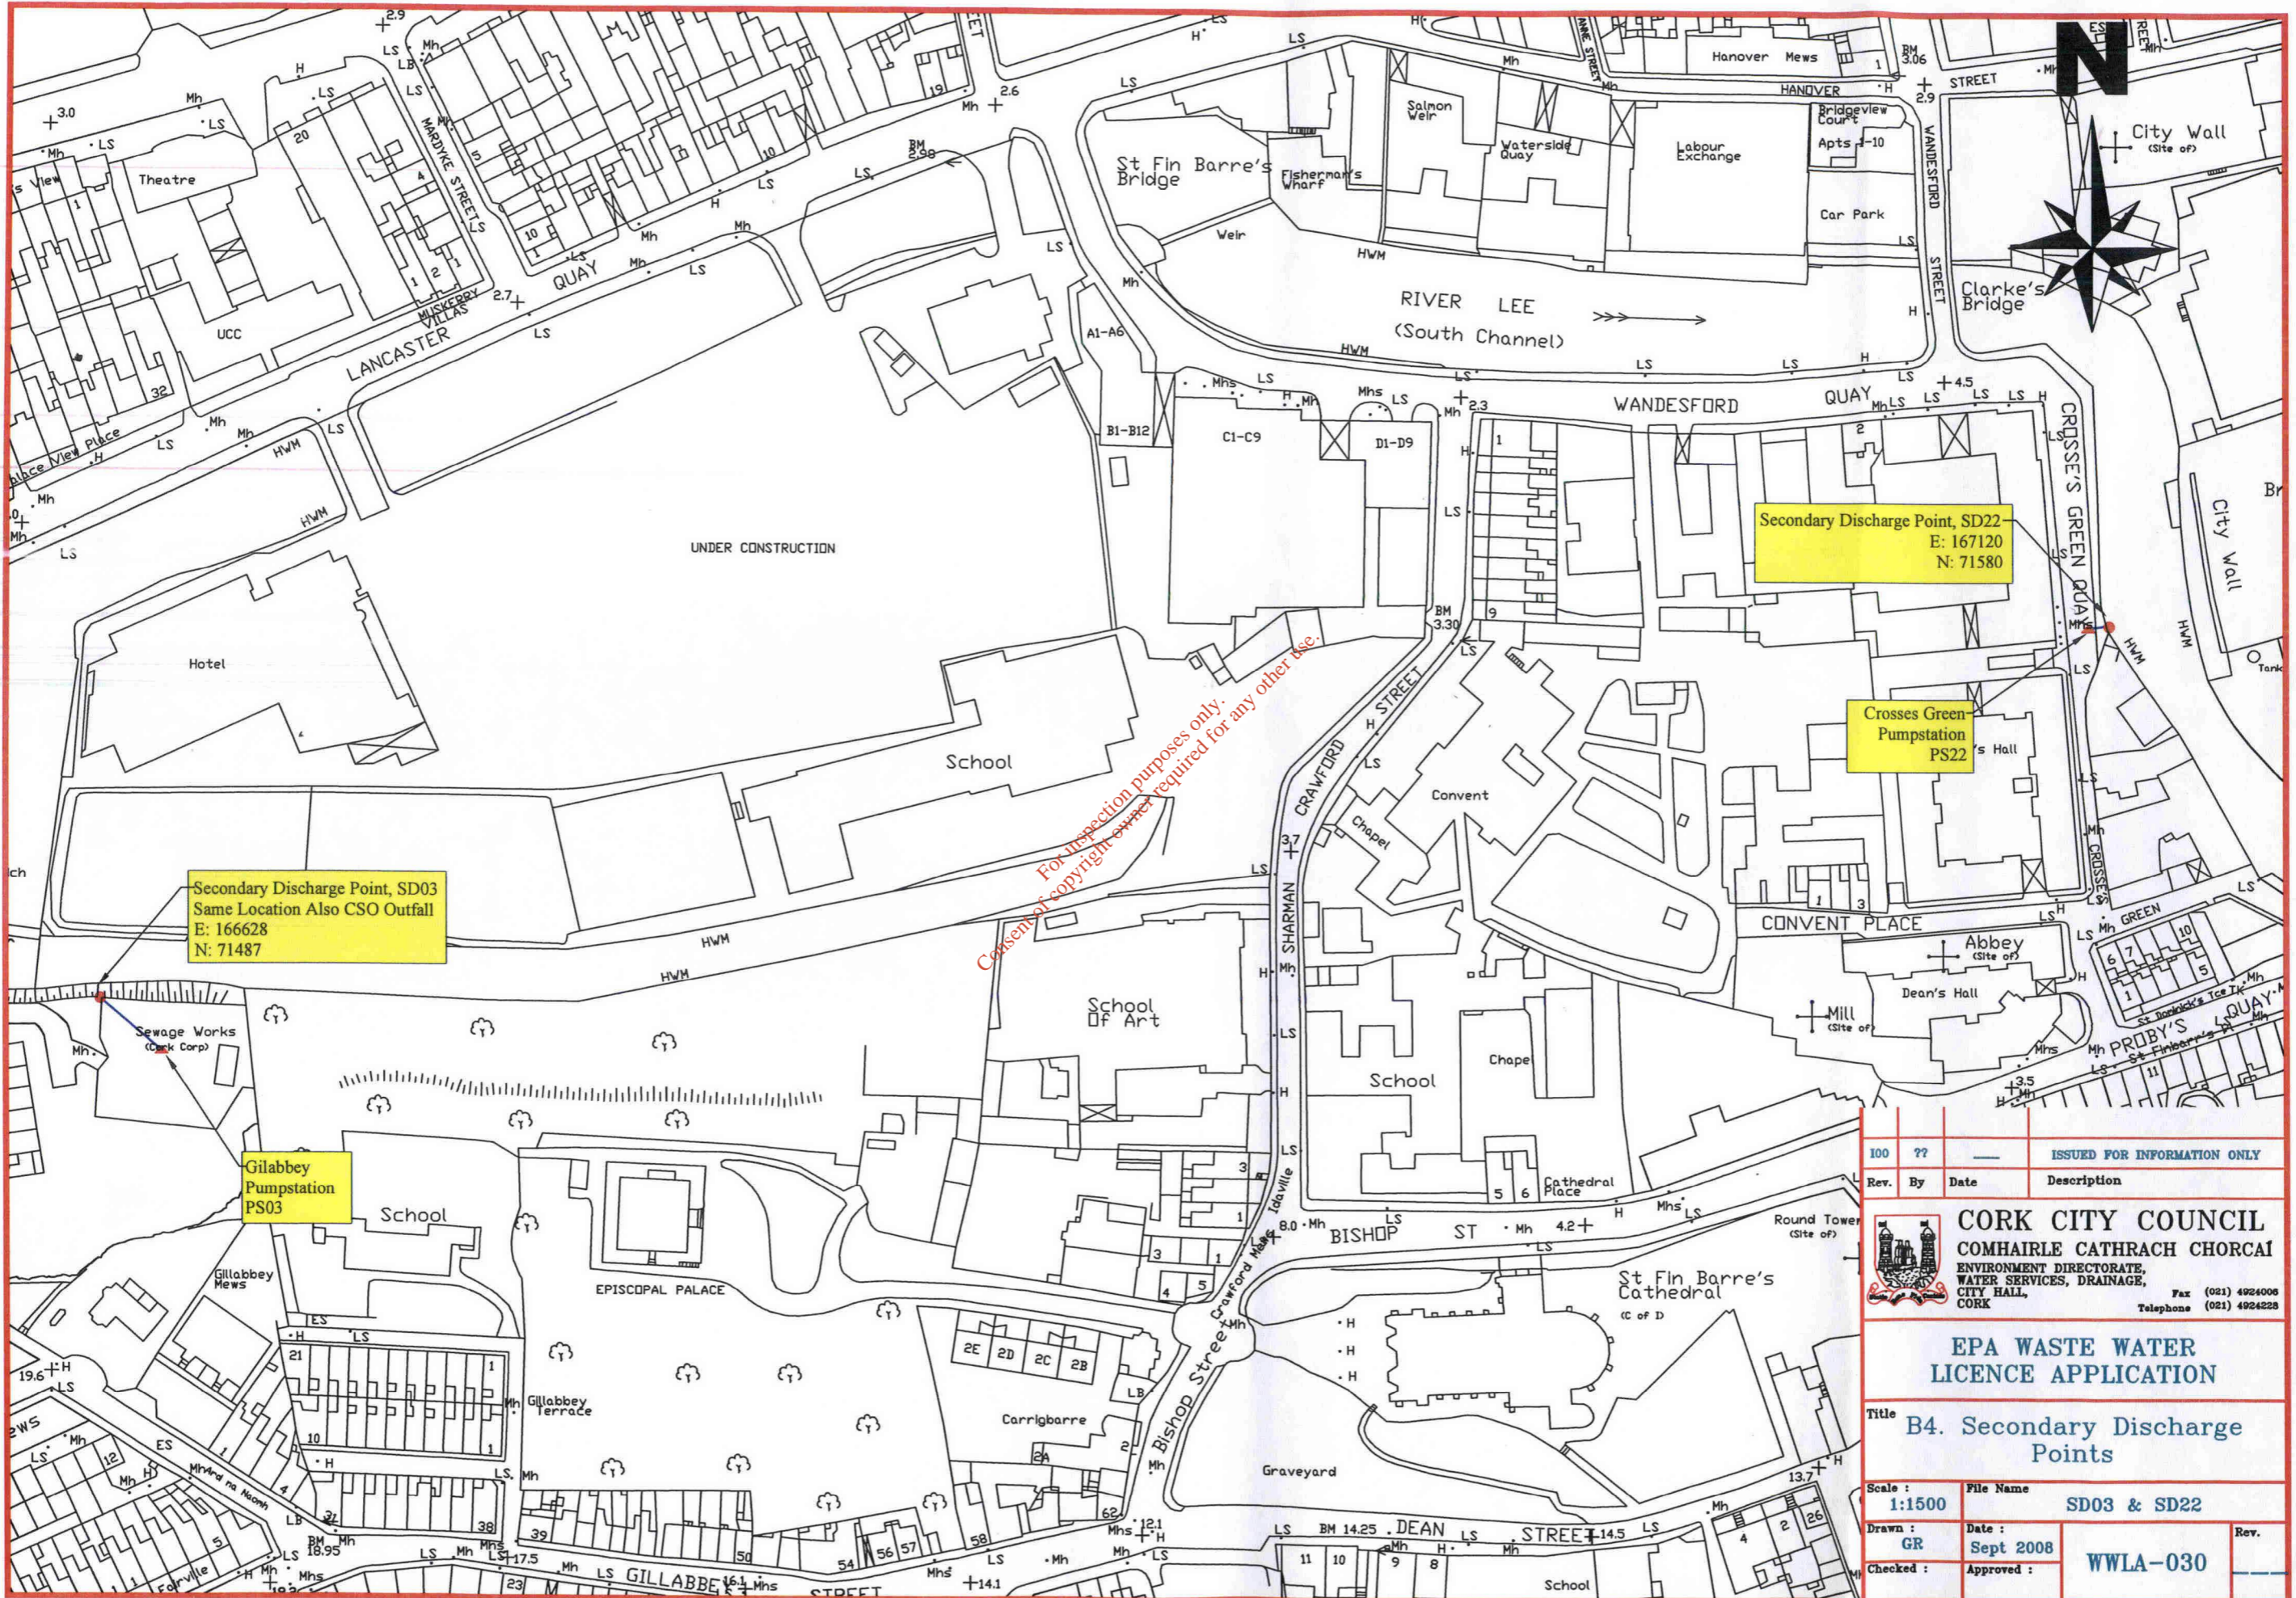


100	??	—	ISSUED FOR INFORMATION ONLY
Rev.	By	Date	Description
			 <b>CORK CITY COUNCIL</b> COMHAIRLE CATHRACH CHORCAI ENVIRONMENT DIRECTORATE, CITY HALL, CORK Fax (021) 4924006 Telephone (021) 4924228
<b>EPA WASTE WATER LICENCE APPLICATION</b>			
Title <b>B5. Storm Water Overflow Points</b>			
Scale :	File Name		
<b>1:1500</b>	<b>Diffuser-Atlantic Pond</b>		
Drawn :	Date :	Rev.	
<b>GR</b>	<b>Sept 2008</b>		
Checked :	Approved :	<b>WWLA-028</b>	



Secondary Discharge Point, SD03  
Same Location Also CSO Outfall  
E: 166628  
N: 71487

Gillabby Pumpstation PS03

Secondary Discharge Point, SD22  
E: 167120  
N: 71580


Crosses Green Pumpstation PS22

100	??		ISSUED FOR INFORMATION ONLY
Rev.	By	Date	Description

**CORK CITY COUNCIL**  
COMHAIRLE CATHRACH CHORCAI  
ENVIRONMENT DIRECTORATE,  
WATER SERVICES, DRAINAGE,  
CITY HALL,  
CORK  
Fax (021) 4924006  
Telephone (021) 4924228

**EPA WASTE WATER LICENCE APPLICATION**  
Title **B4. Secondary Discharge Points**


Scale : 1:1500	File Name : SD03 & SD22
Drawn : GR	Date : Sept 2008
Checked :	Approved : WWLA-030

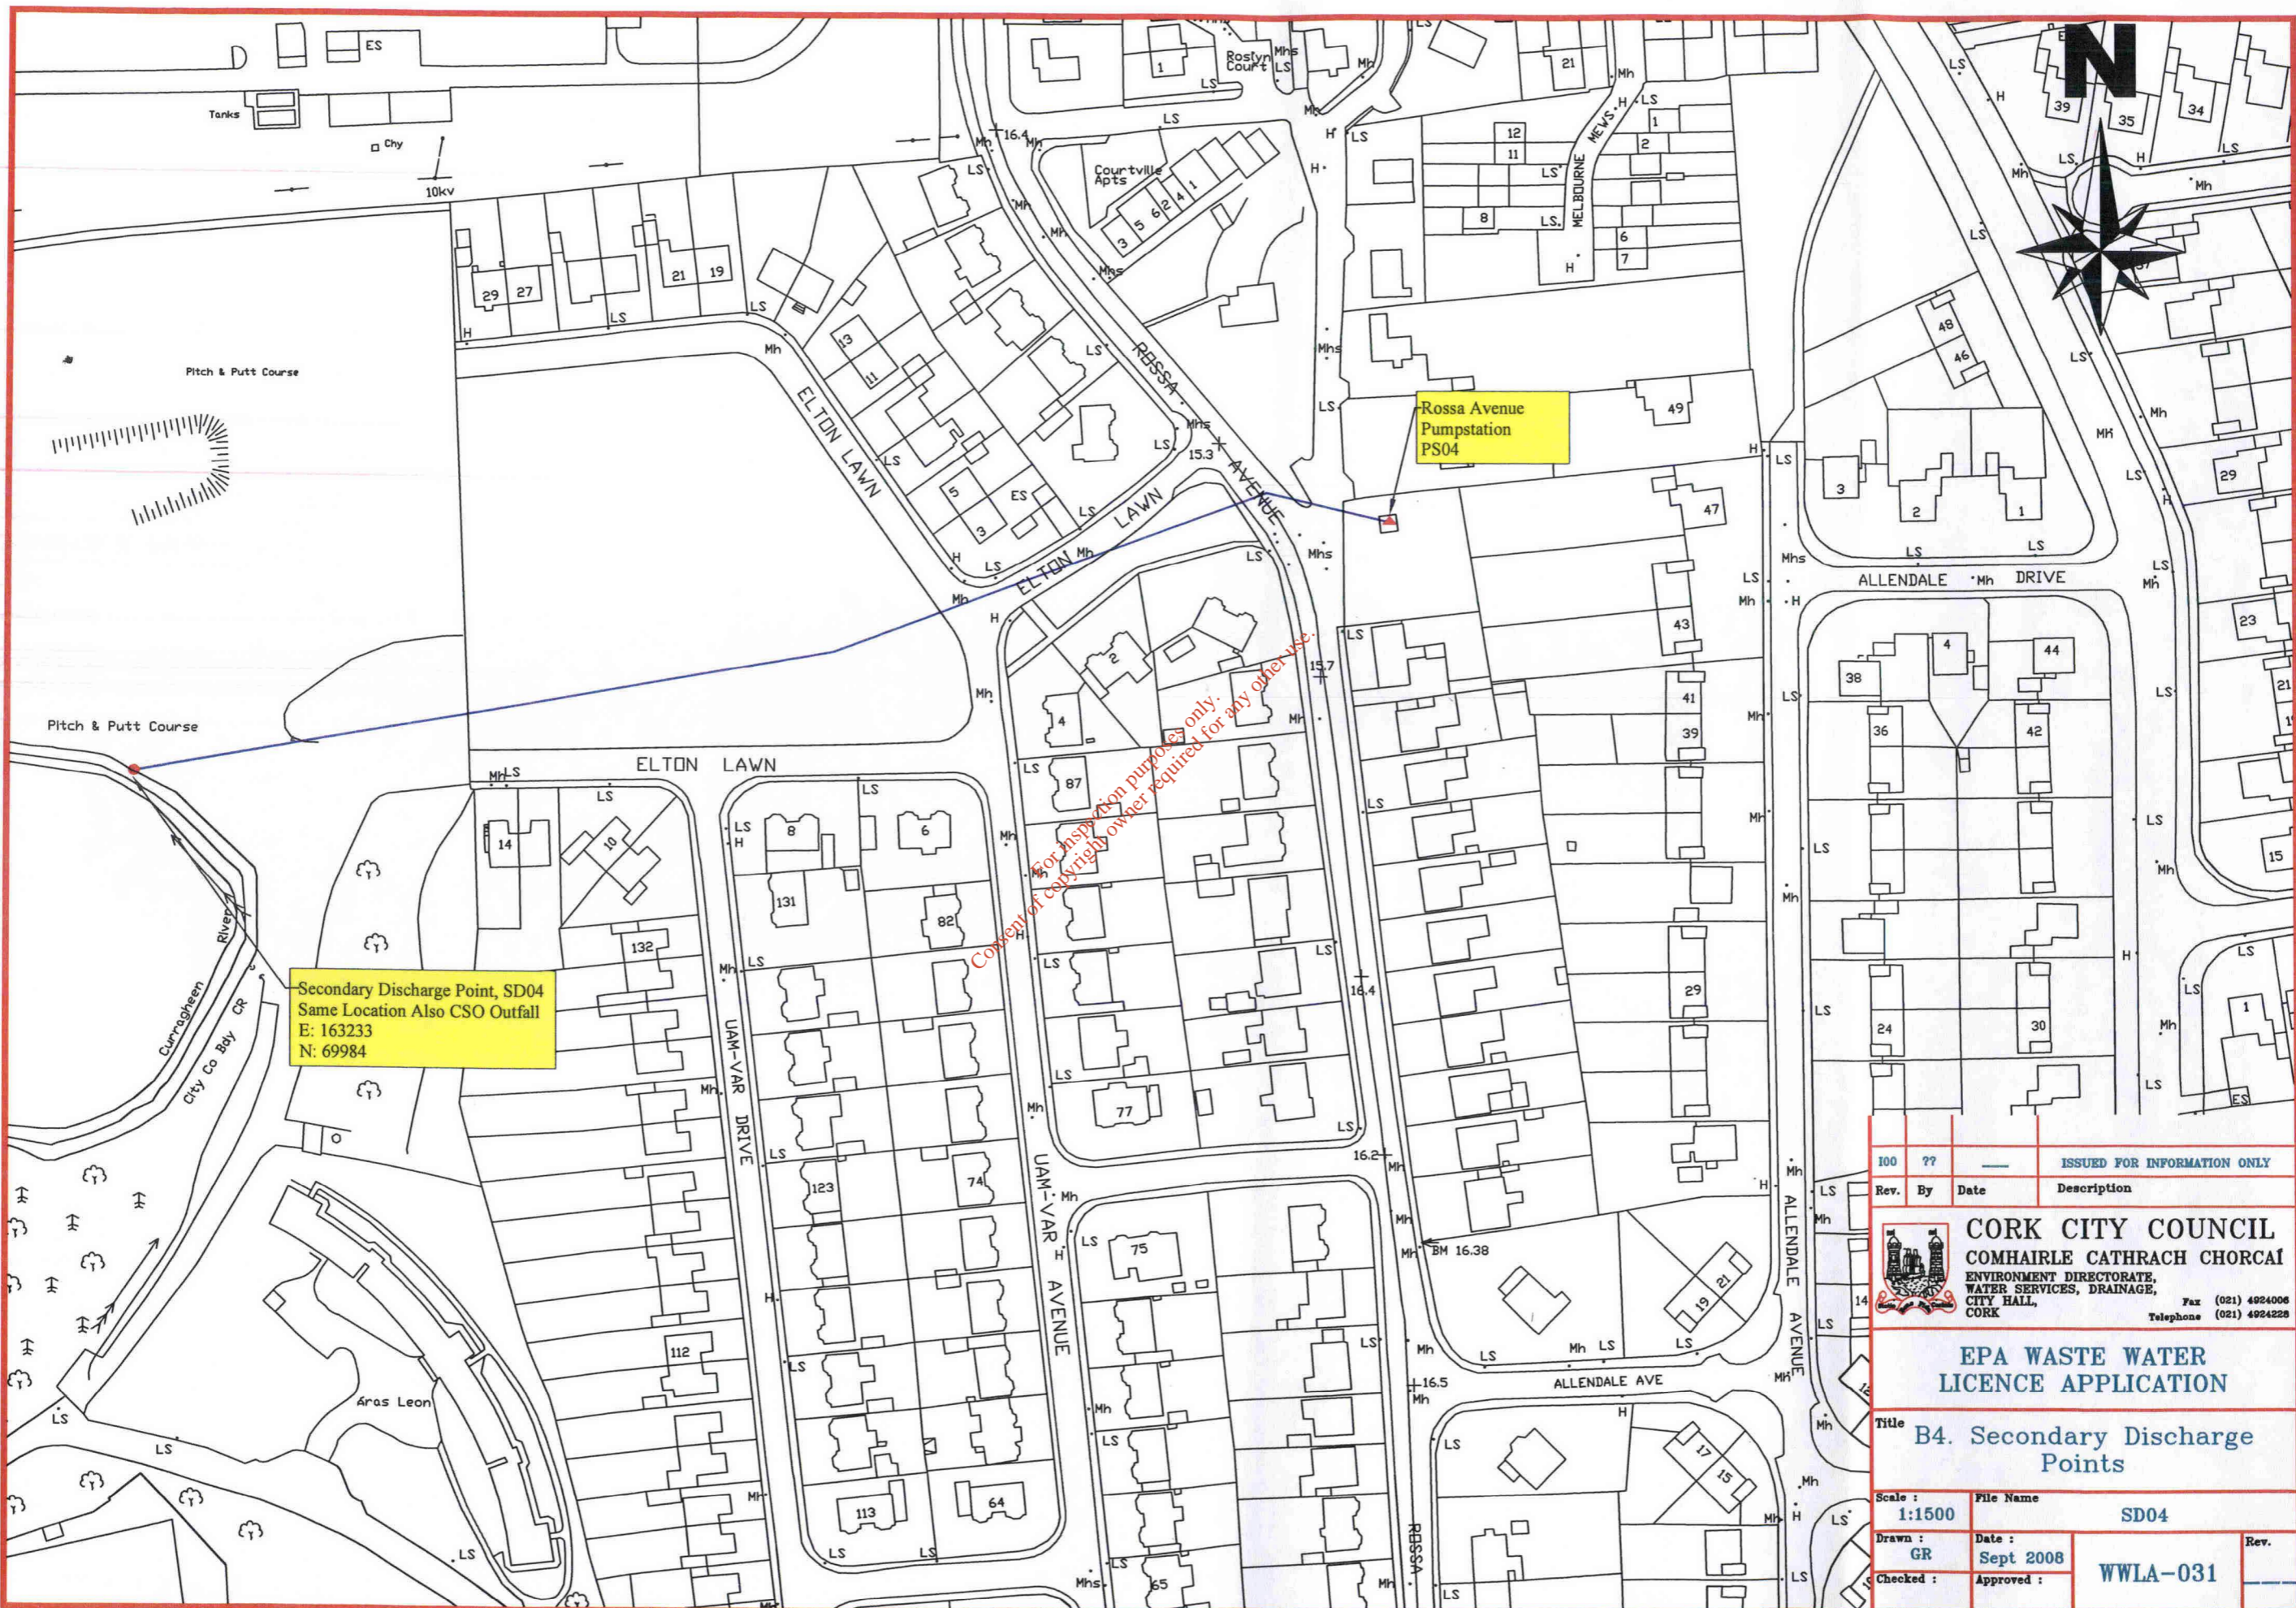


Secondary Discharge Point, SD04  
 Same Location Also CSO Outfall  
 E: 163233  
 N: 69984

Rossa Avenue  
 Pumpstation  
 PS04


For inspection purposes only.  
 Content of copyright owner required for any other use.


100	??	—	ISSUED FOR INFORMATION ONLY
Rev.	By	Date	Description
			<b>CORK CITY COUNCIL</b> <b>COMHAIRLE CATHRACH CHORCAÍ</b> ENVIRONMENT DIRECTORATE, WATER SERVICES, DRAINAGE, CITY HALL, CORK
			Fax (021) 4924006 Telephone (021) 4924228
<b>EPA WASTE WATER LICENCE APPLICATION</b>			
Title <b>B4. Secondary Discharge Points</b>			
Scale :	File Name		
<b>1:1500</b>	<b>SD04</b>		
Drawn :	Date :	Rev.	
<b>GR</b>	<b>Sept 2008</b>		
Checked :	Approved :	<b>WWLA-031</b>	

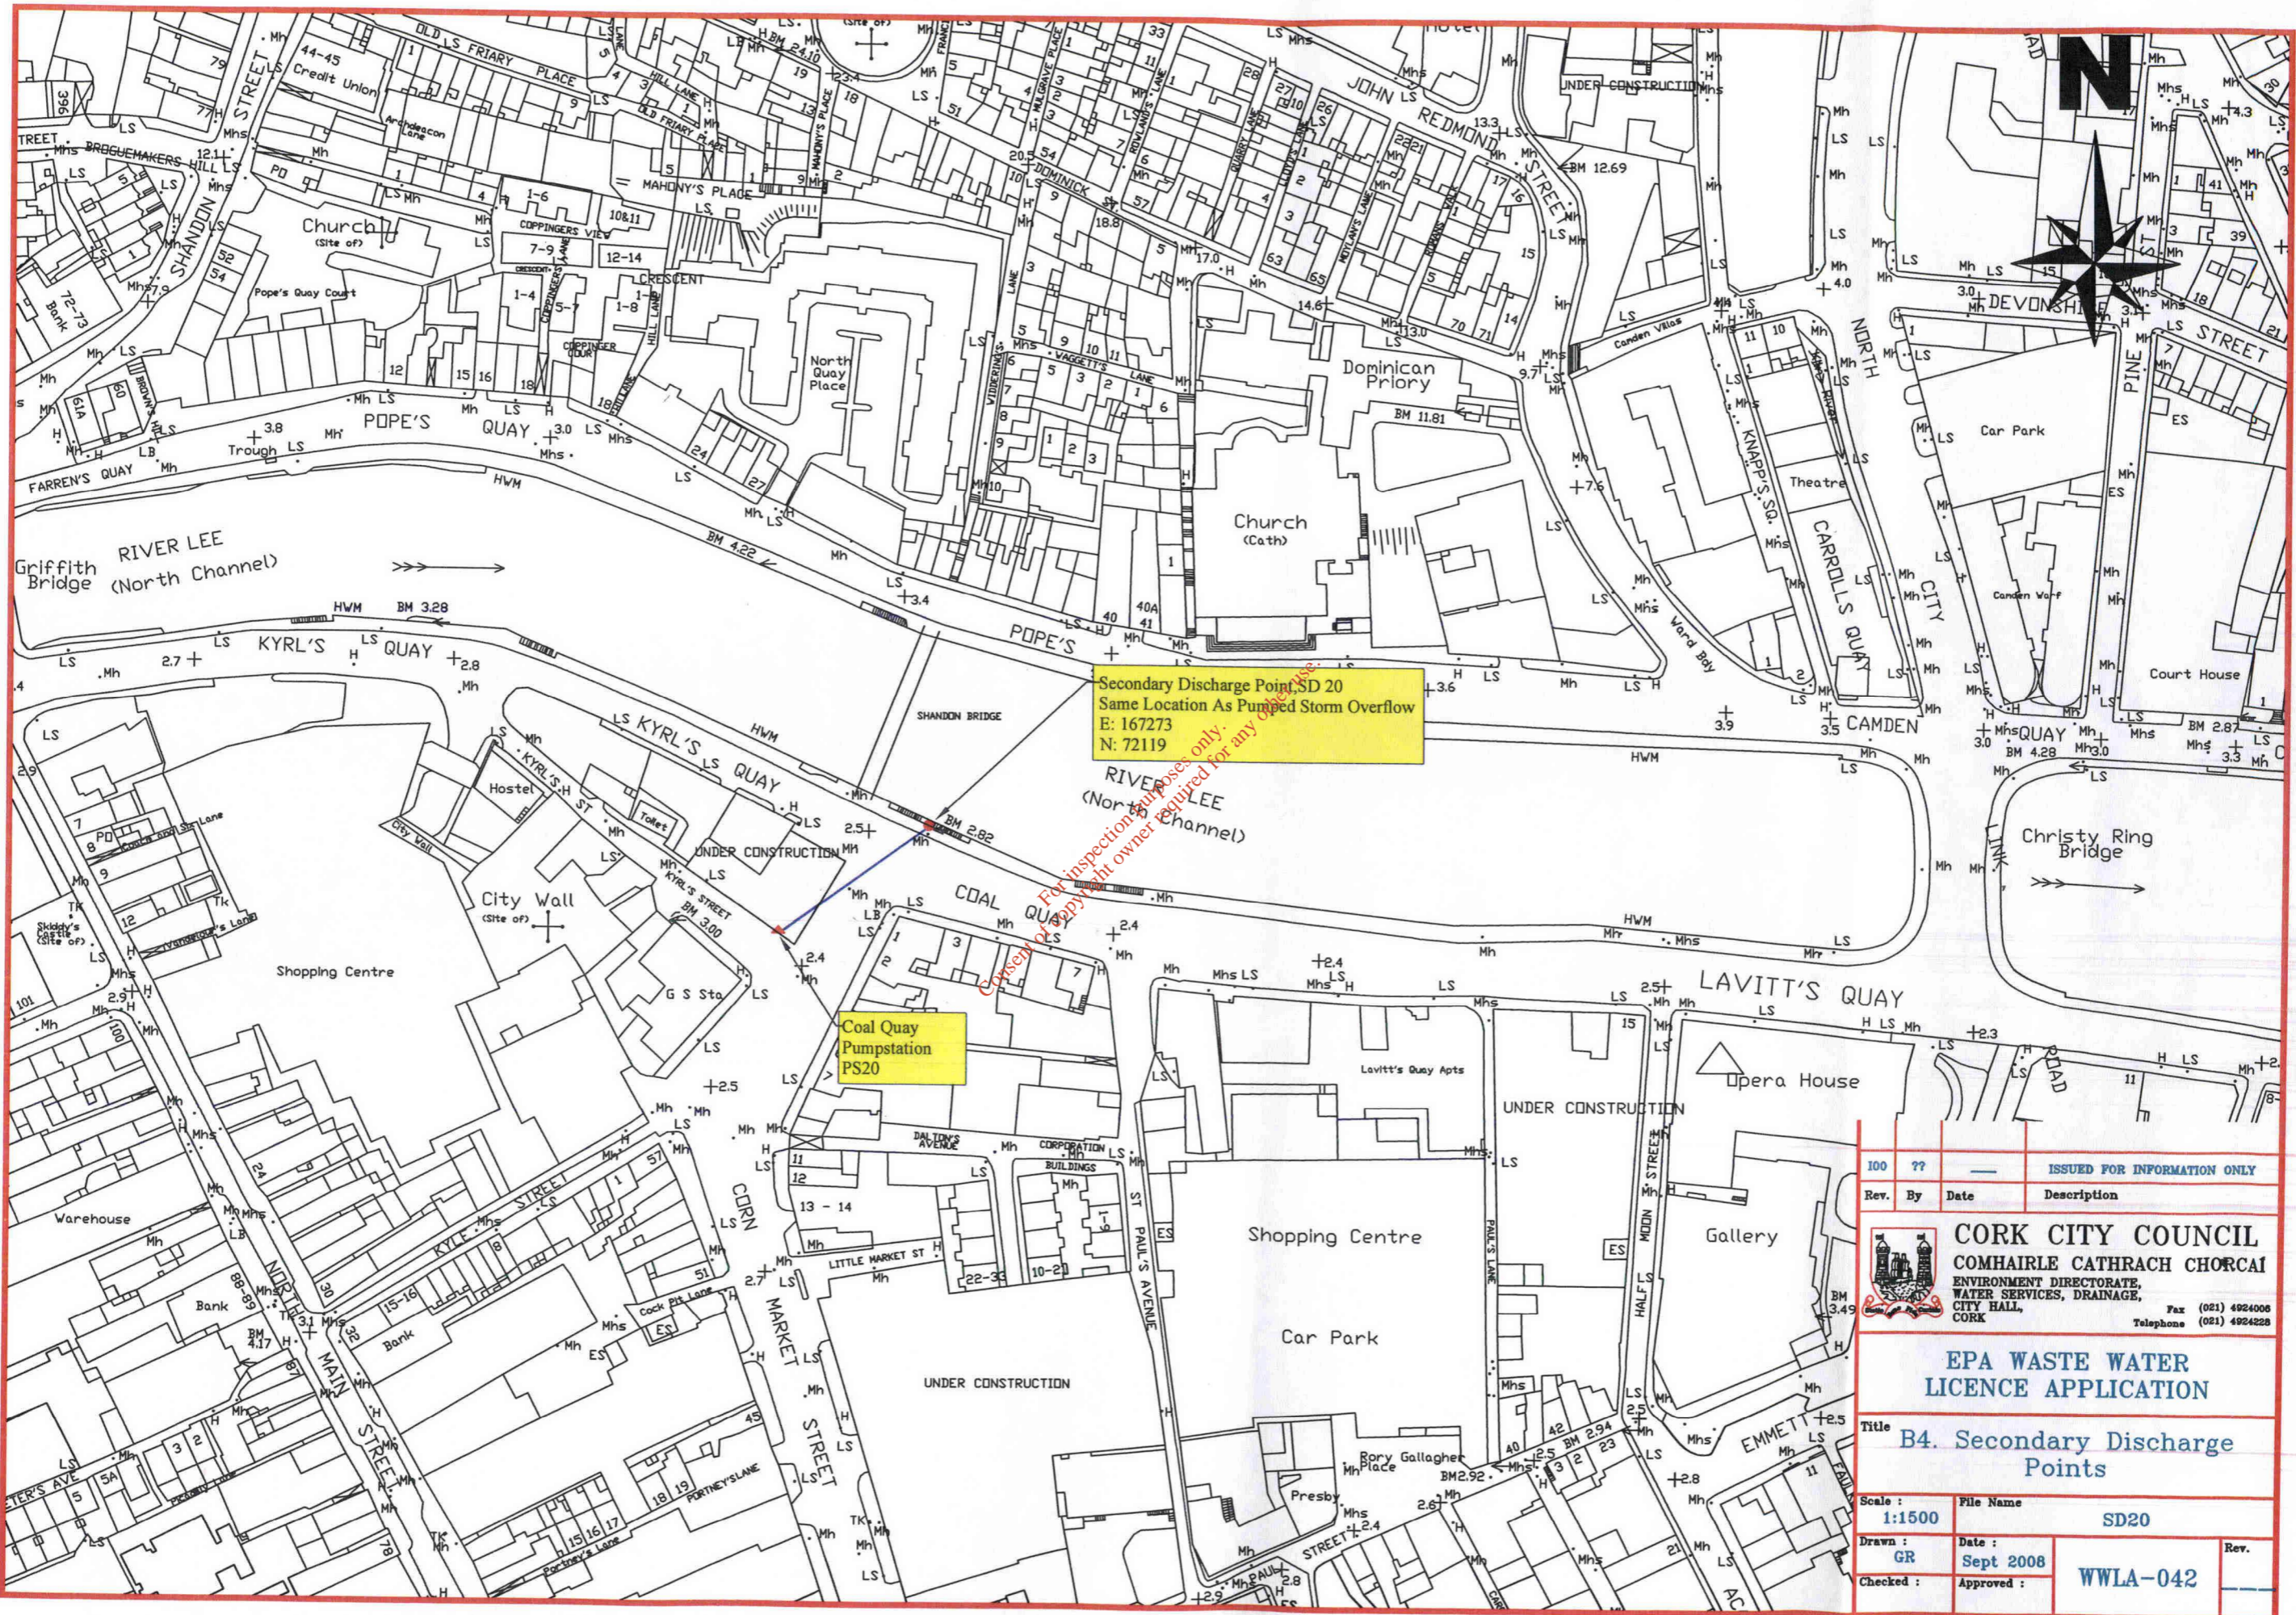


Secondary Discharge Point, SD 20  
 Same Location As Pumped Storm Overflow  
 E: 167273  
 N: 72119

Coal Quay  
 Pumpstation  
 PS20

100	??	ISSUED FOR INFORMATION ONLY
Rev.	By	Date
		Description
 <b>CORK CITY COUNCIL</b> <b>COMHAIRLE CATHRACH CHORCAI</b> ENVIRONMENT DIRECTORATE, WATER SERVICES, DRAINAGE, CITY HALL, CORK Fax (021) 4924006 Telephone (021) 4924228		
<b>EPA WASTE WATER          LICENCE APPLICATION</b>		
Title <b>B4. Secondary Discharge Points</b>		
Scale:	File Name	
1:1500	SD20	
Drawn:	Date	
GR	Sept 2008	
Checked:	Approved:	
		WWLA-042

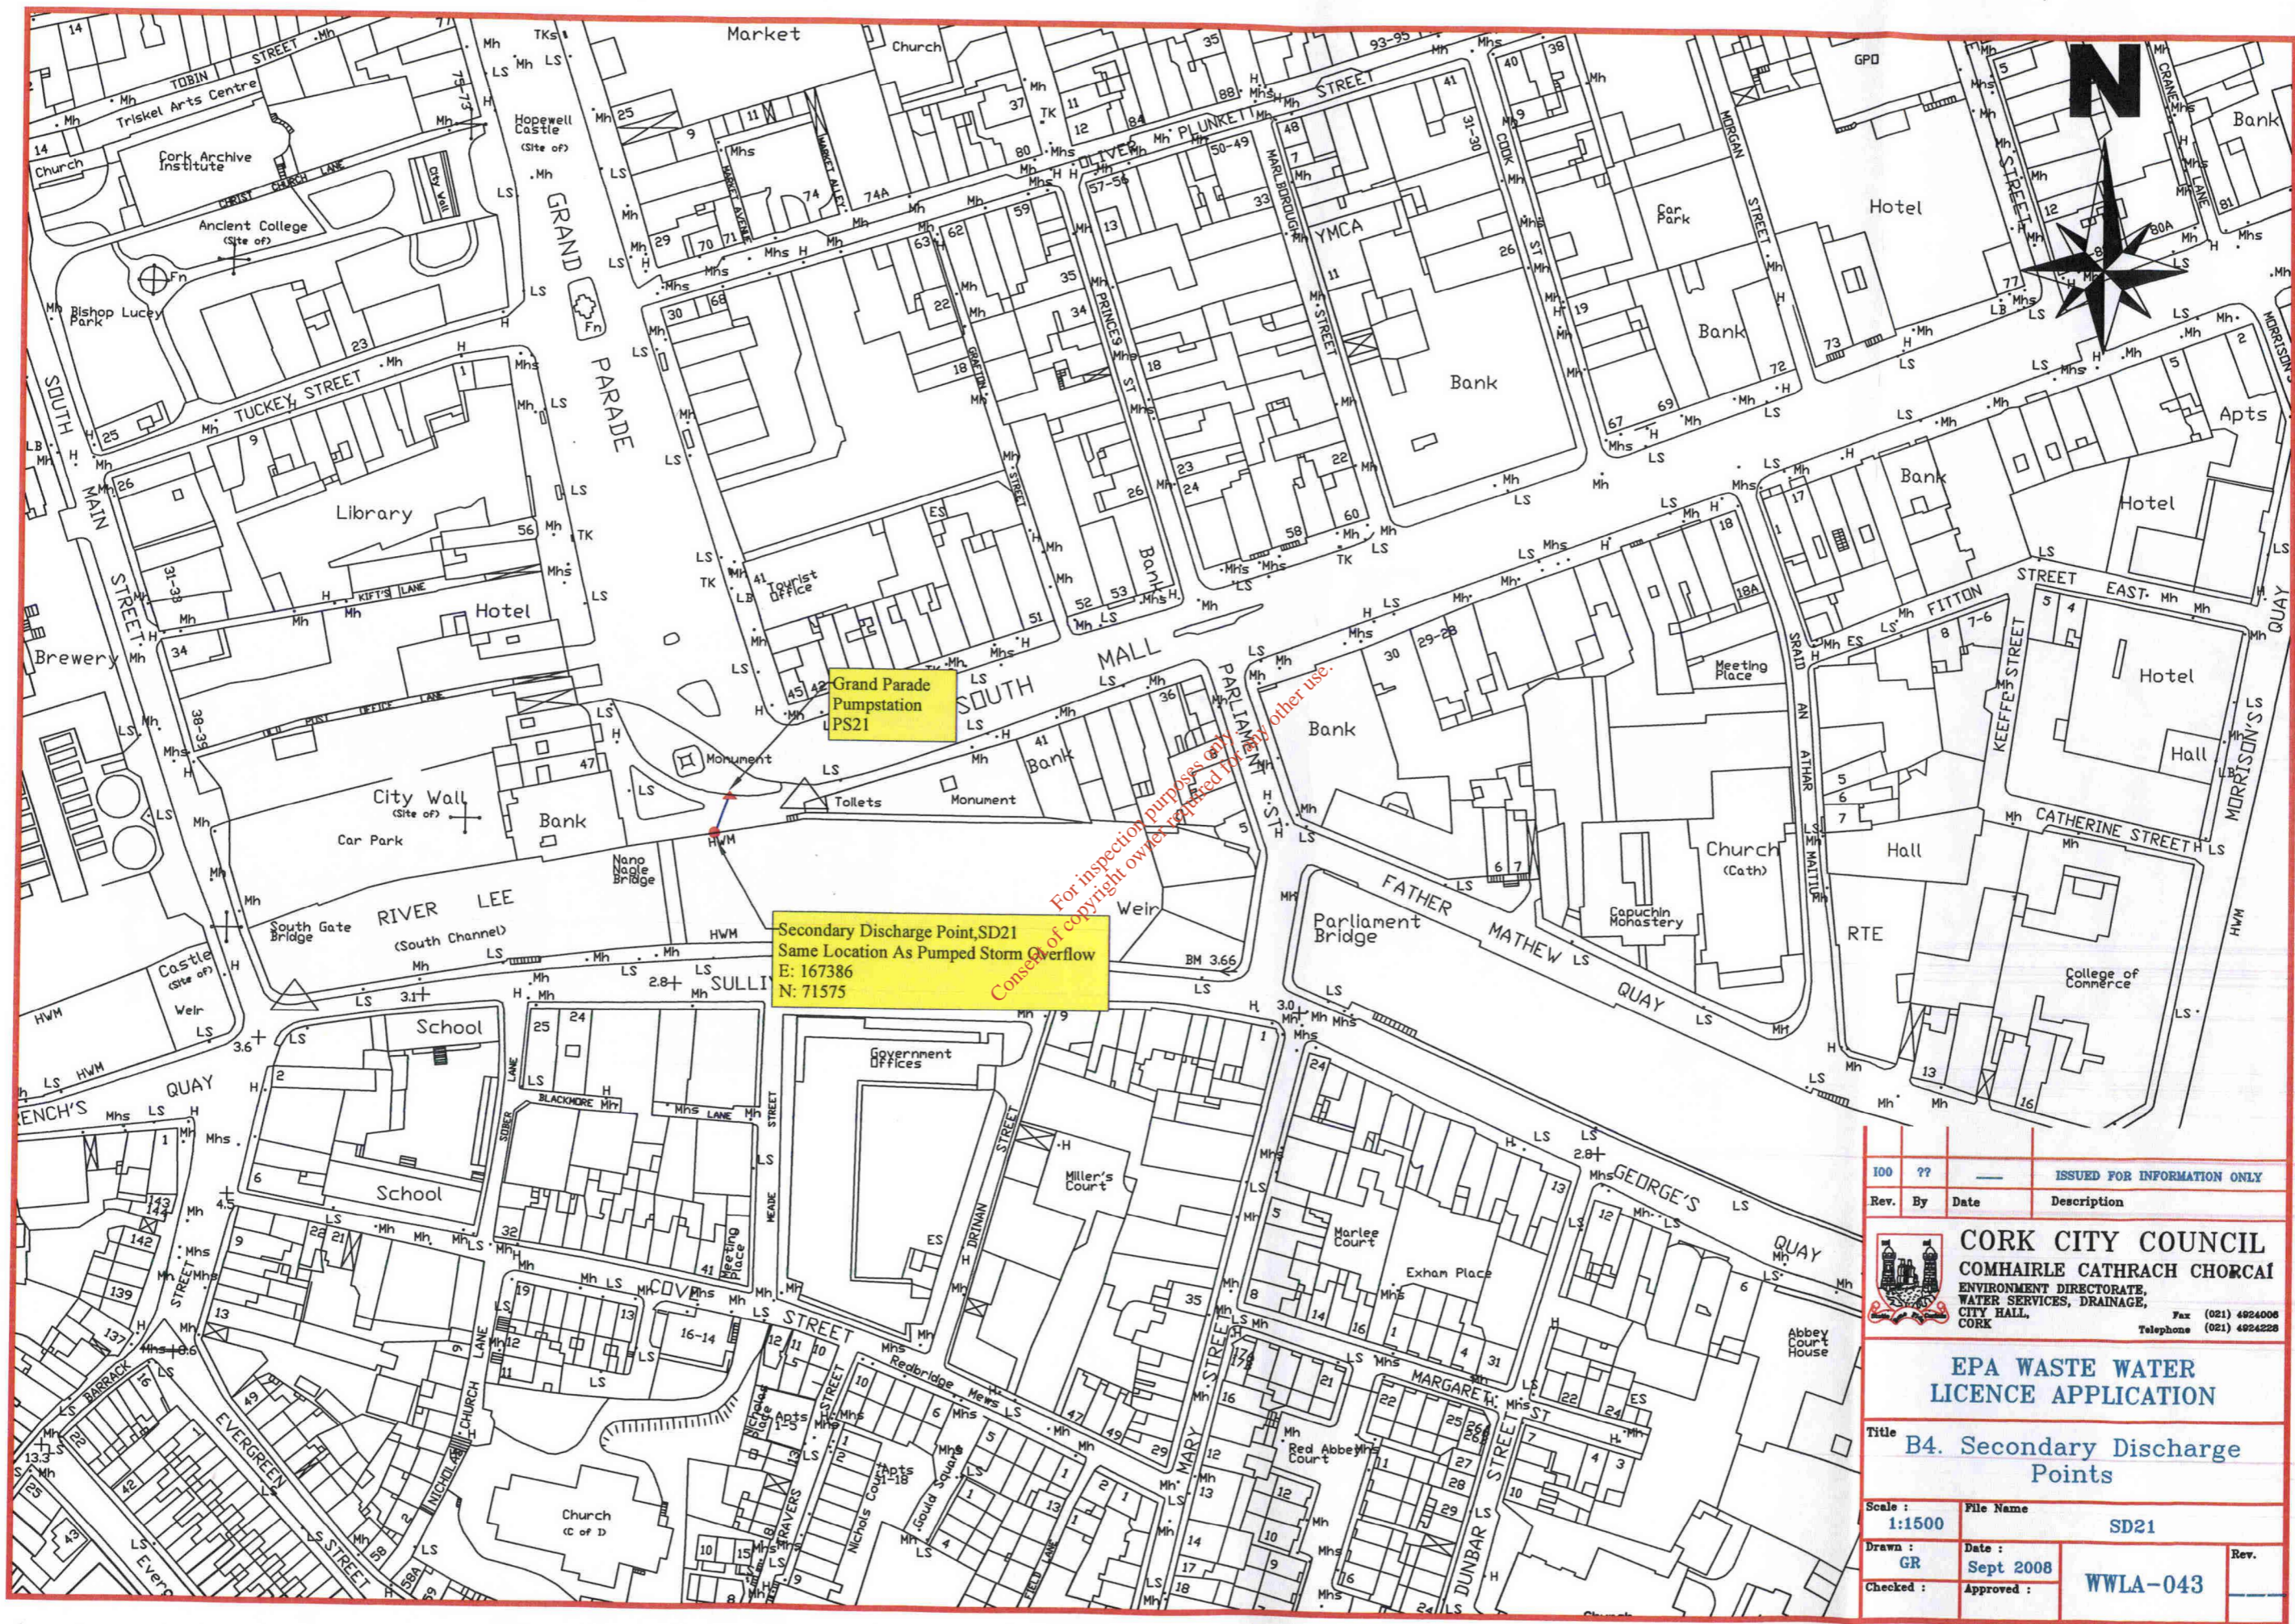

100	??	ISSUED FOR INFORMATION ONLY
Rev. By	Date	Description
 <b>CORK CITY COUNCIL</b> <b>COMHAIRLE CATHRACH CHORCAI</b> ENVIRONMENT DIRECTORATE, WATER SERVICES, DRAINAGE, CITY HALL, CORK Fax (021) 4924006 Telephone (021) 4924228		
<b>EPA WASTE WATER LICENCE APPLICATION</b>		
Title <b>B4. Secondary Discharge Points</b>		
Scale :	File Name	
1:1500	SD21	
Drawn :	Date :	Rev.
GR	Sept 2008	
Checked :	Approved :	
	WWLA-043	