

N



Secondary Discharge Point, SD07  
E: 162927  
N: 69875

NBA Curraheen  
Pumpstation  
PS07

For inspection purposes only.  
Consent of copyright owner required for any other use.


100	??	—	ISSUED FOR INFORMATION ONLY
Rev.	By	Date	Description


**CORK CITY COUNCIL**  
COMHAIRLE CATHRACH CHORCAI  
ENVIRONMENT DIRECTORATE,  
WATER SERVICES, DRAINAGE,  
CITY HALL,  
CORK  
Fax (021) 4924008  
Telephone (021) 4924228



**EPA WASTE WATER  
LICENCE APPLICATION**

Title **B4. Secondary Discharge Points**

Scale : <b>1:1500</b>	File Name <b>SD07</b>
Drawn : <b>GR</b>	Date : <b>Sept 2008</b>
Checked :	Approved : <b>WWLA-033</b>

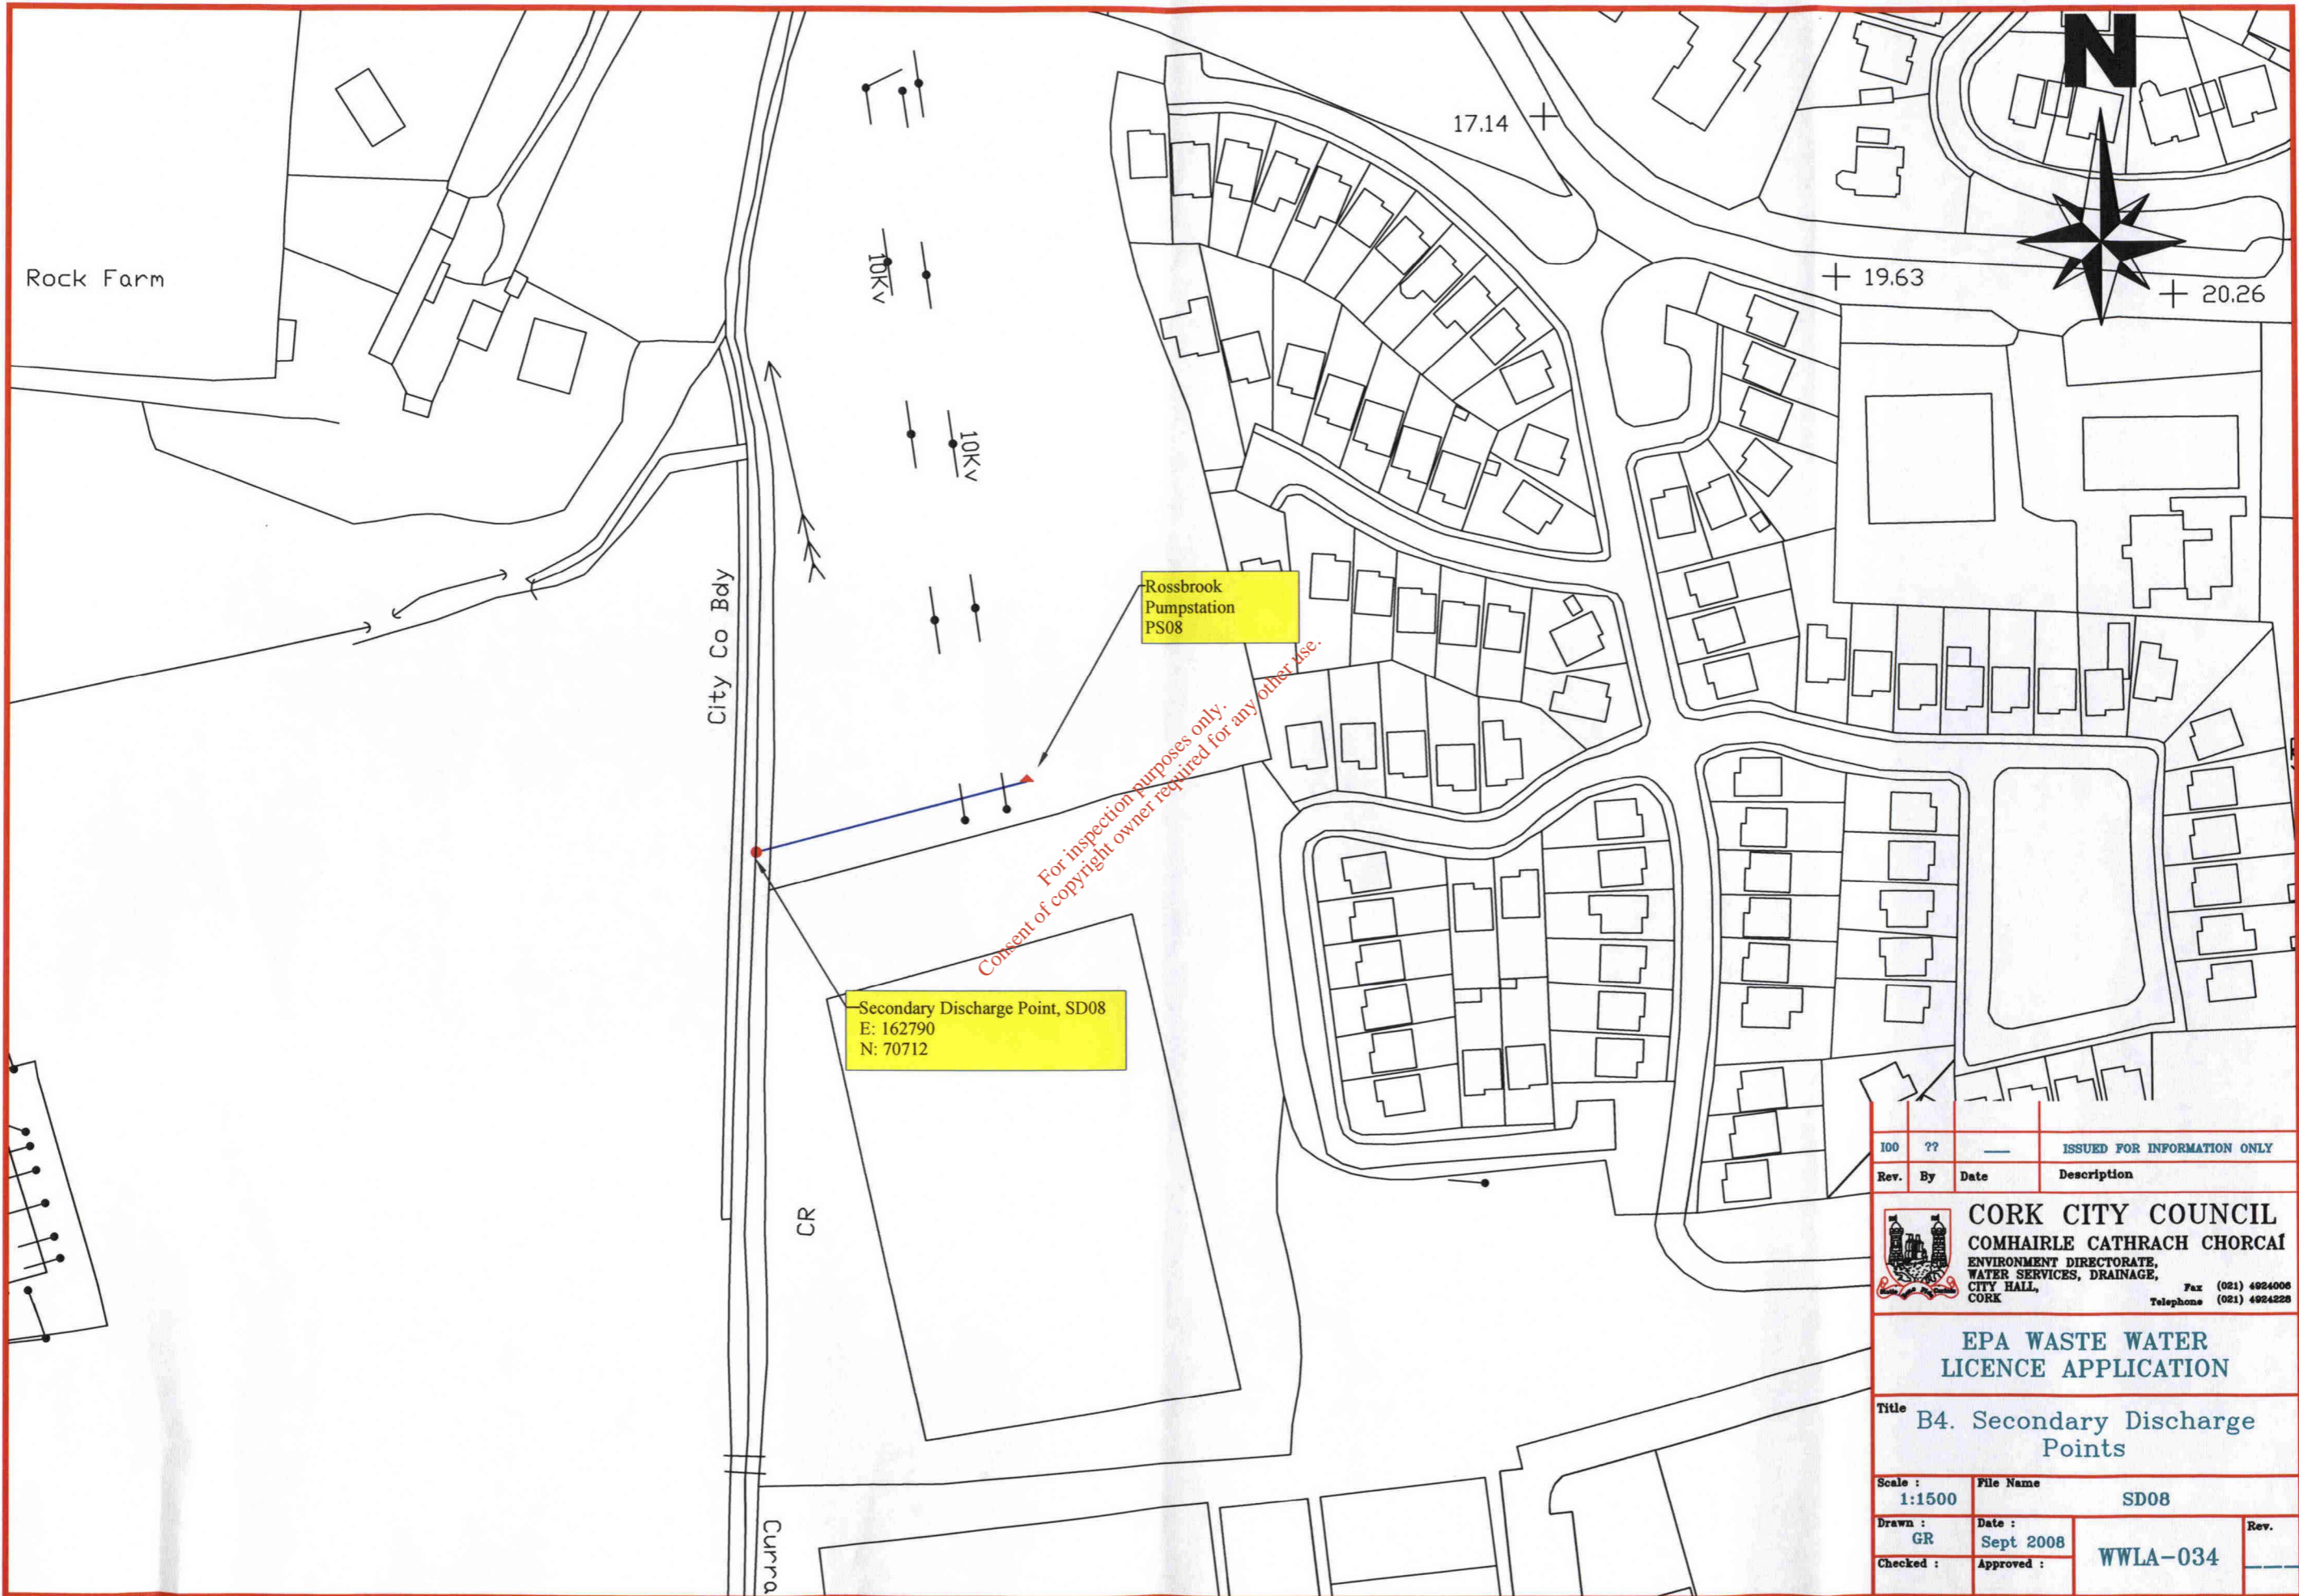

100	??	—	ISSUED FOR INFORMATION ONLY
Rev.	By	Date	Description
 <b>CORK CITY COUNCIL</b> COMHAIRLE CATHRACH CHORCAÍ ENVIRONMENT DIRECTORATE, WATER SERVICES, DRAINAGE, CITY HALL, CORK			
		Fax (021) 4924006	Telephone (021) 4924228
<b>EPA WASTE WATER          LICENCE APPLICATION</b>			
Title <b>B4. Secondary Discharge Points</b>			
Scale :	File Name		
1:1500	SD08		
Drawn :	Date :	Rev.	
GR	Sept 2008	WVLA-034	
Checked :	Approved :		

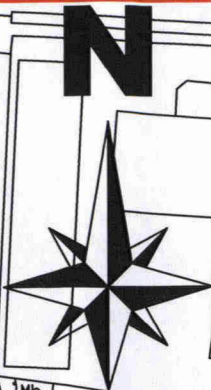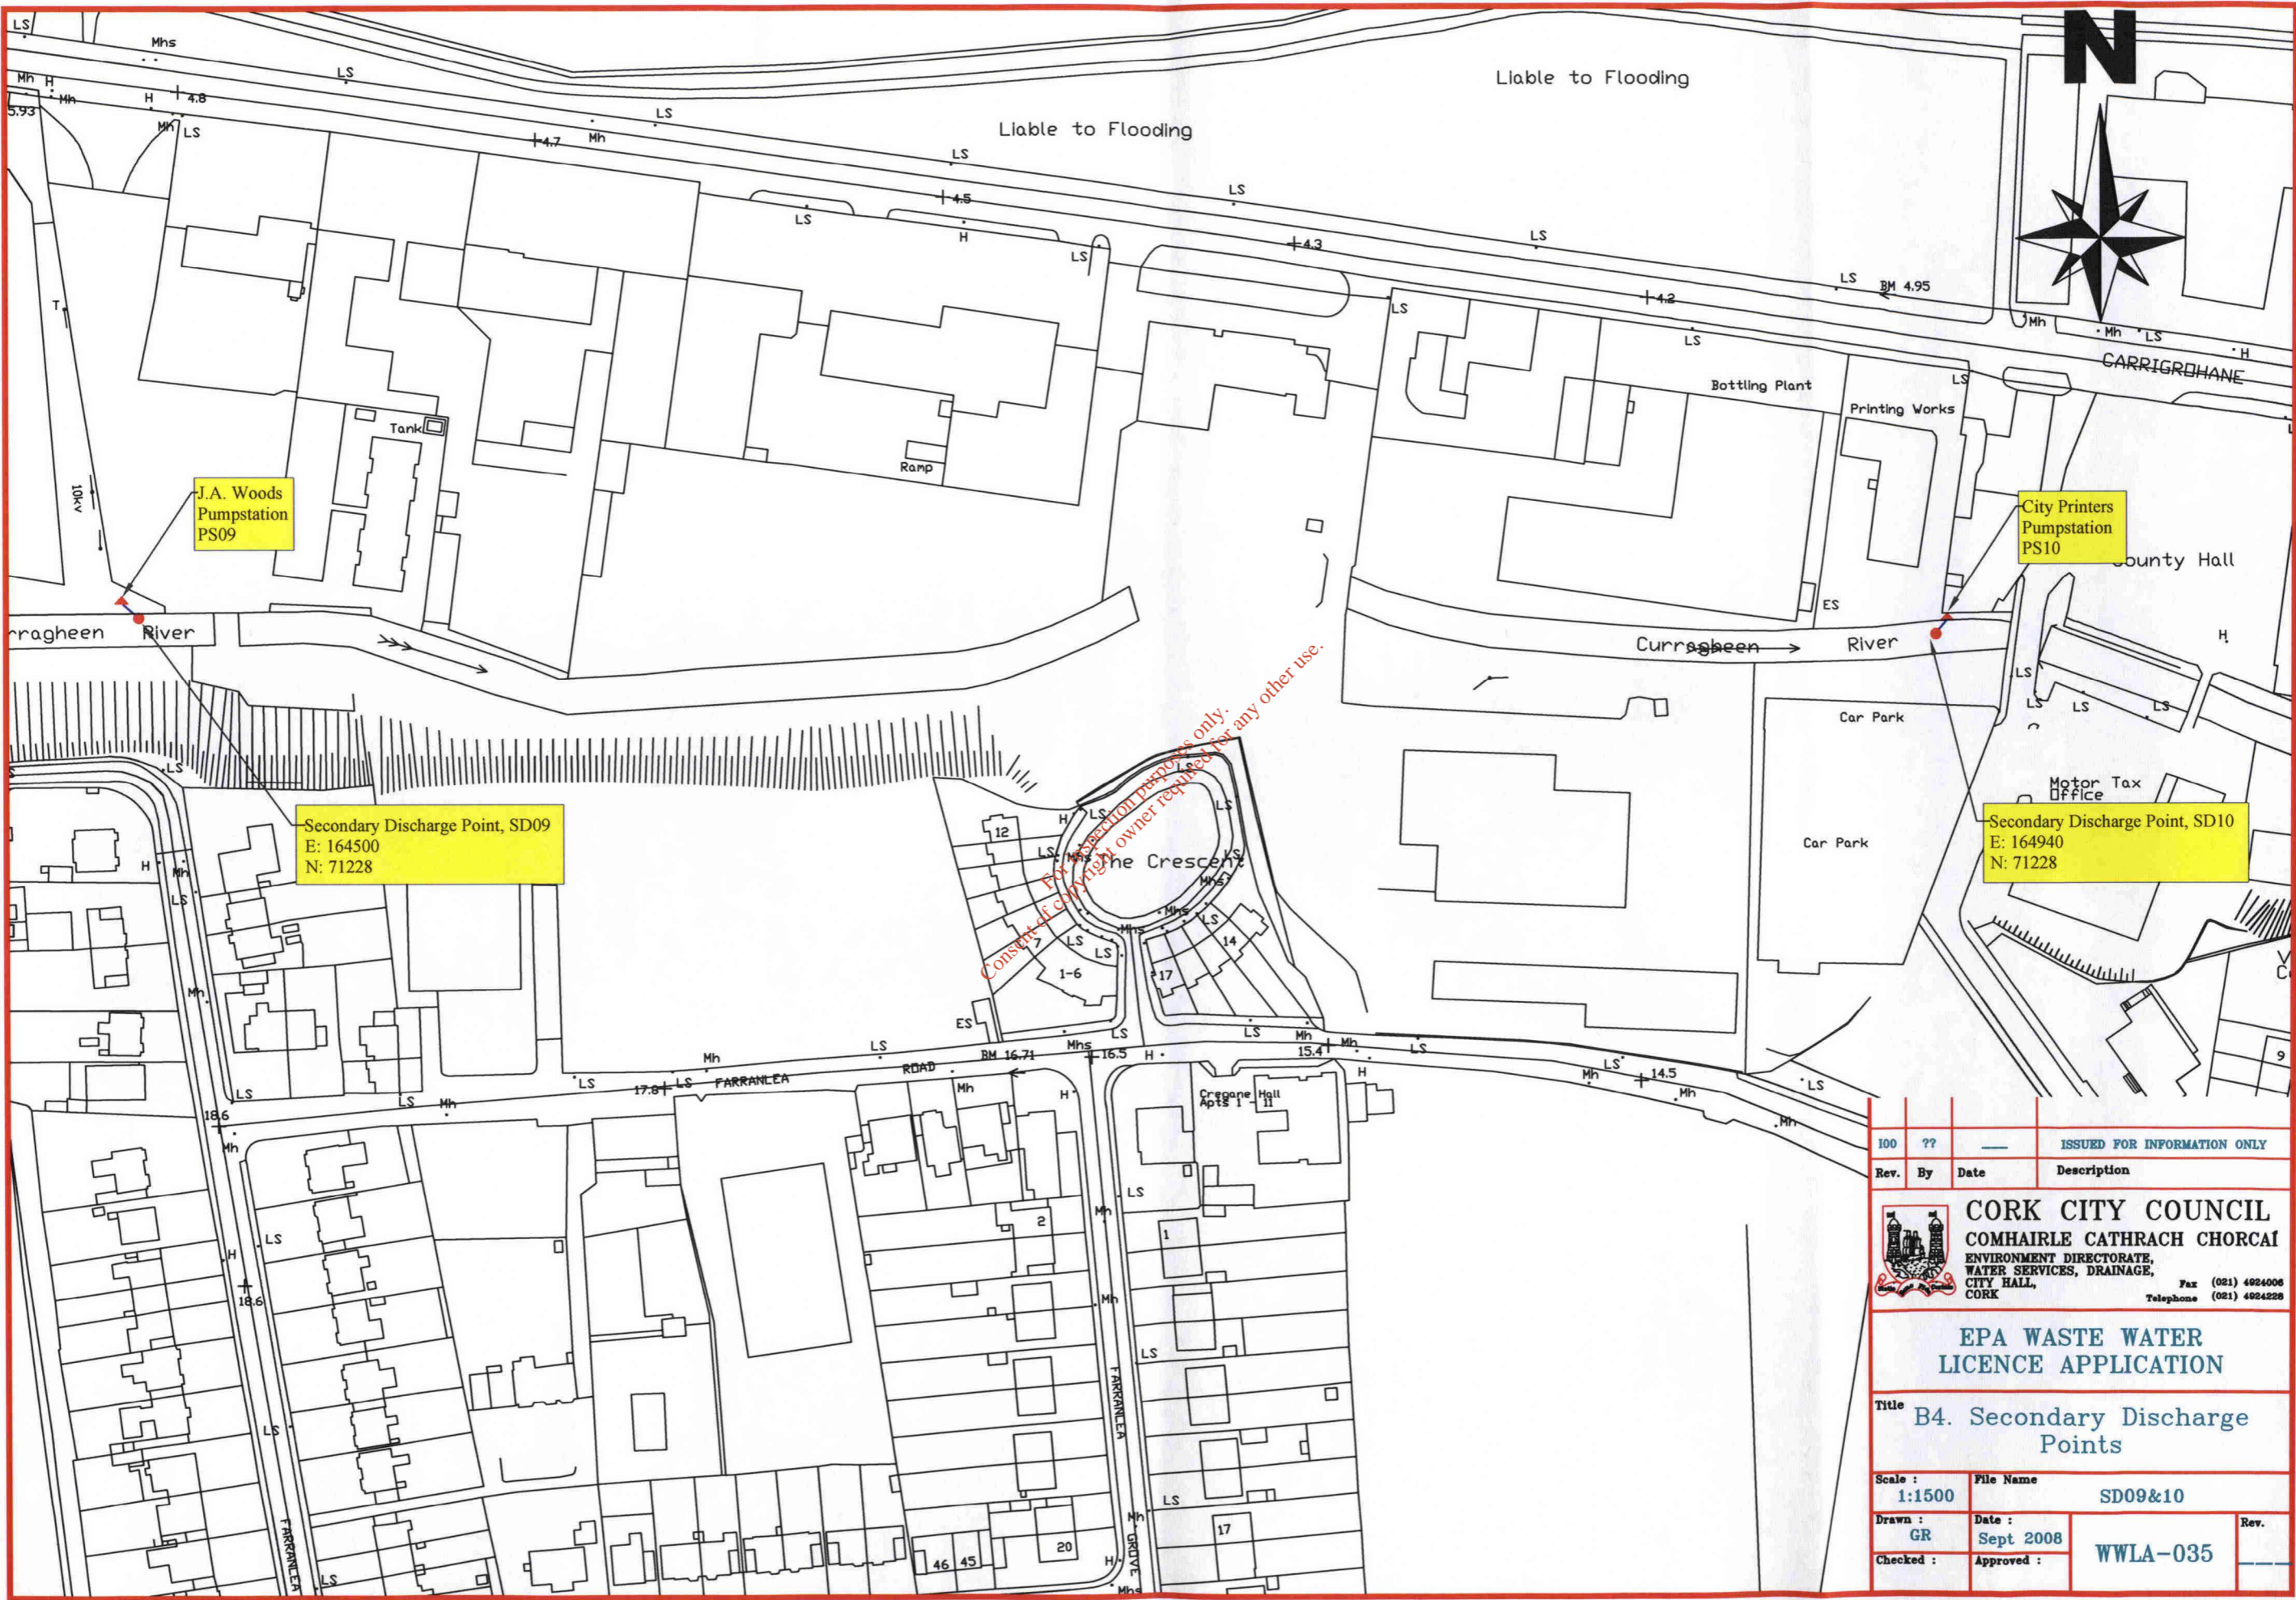


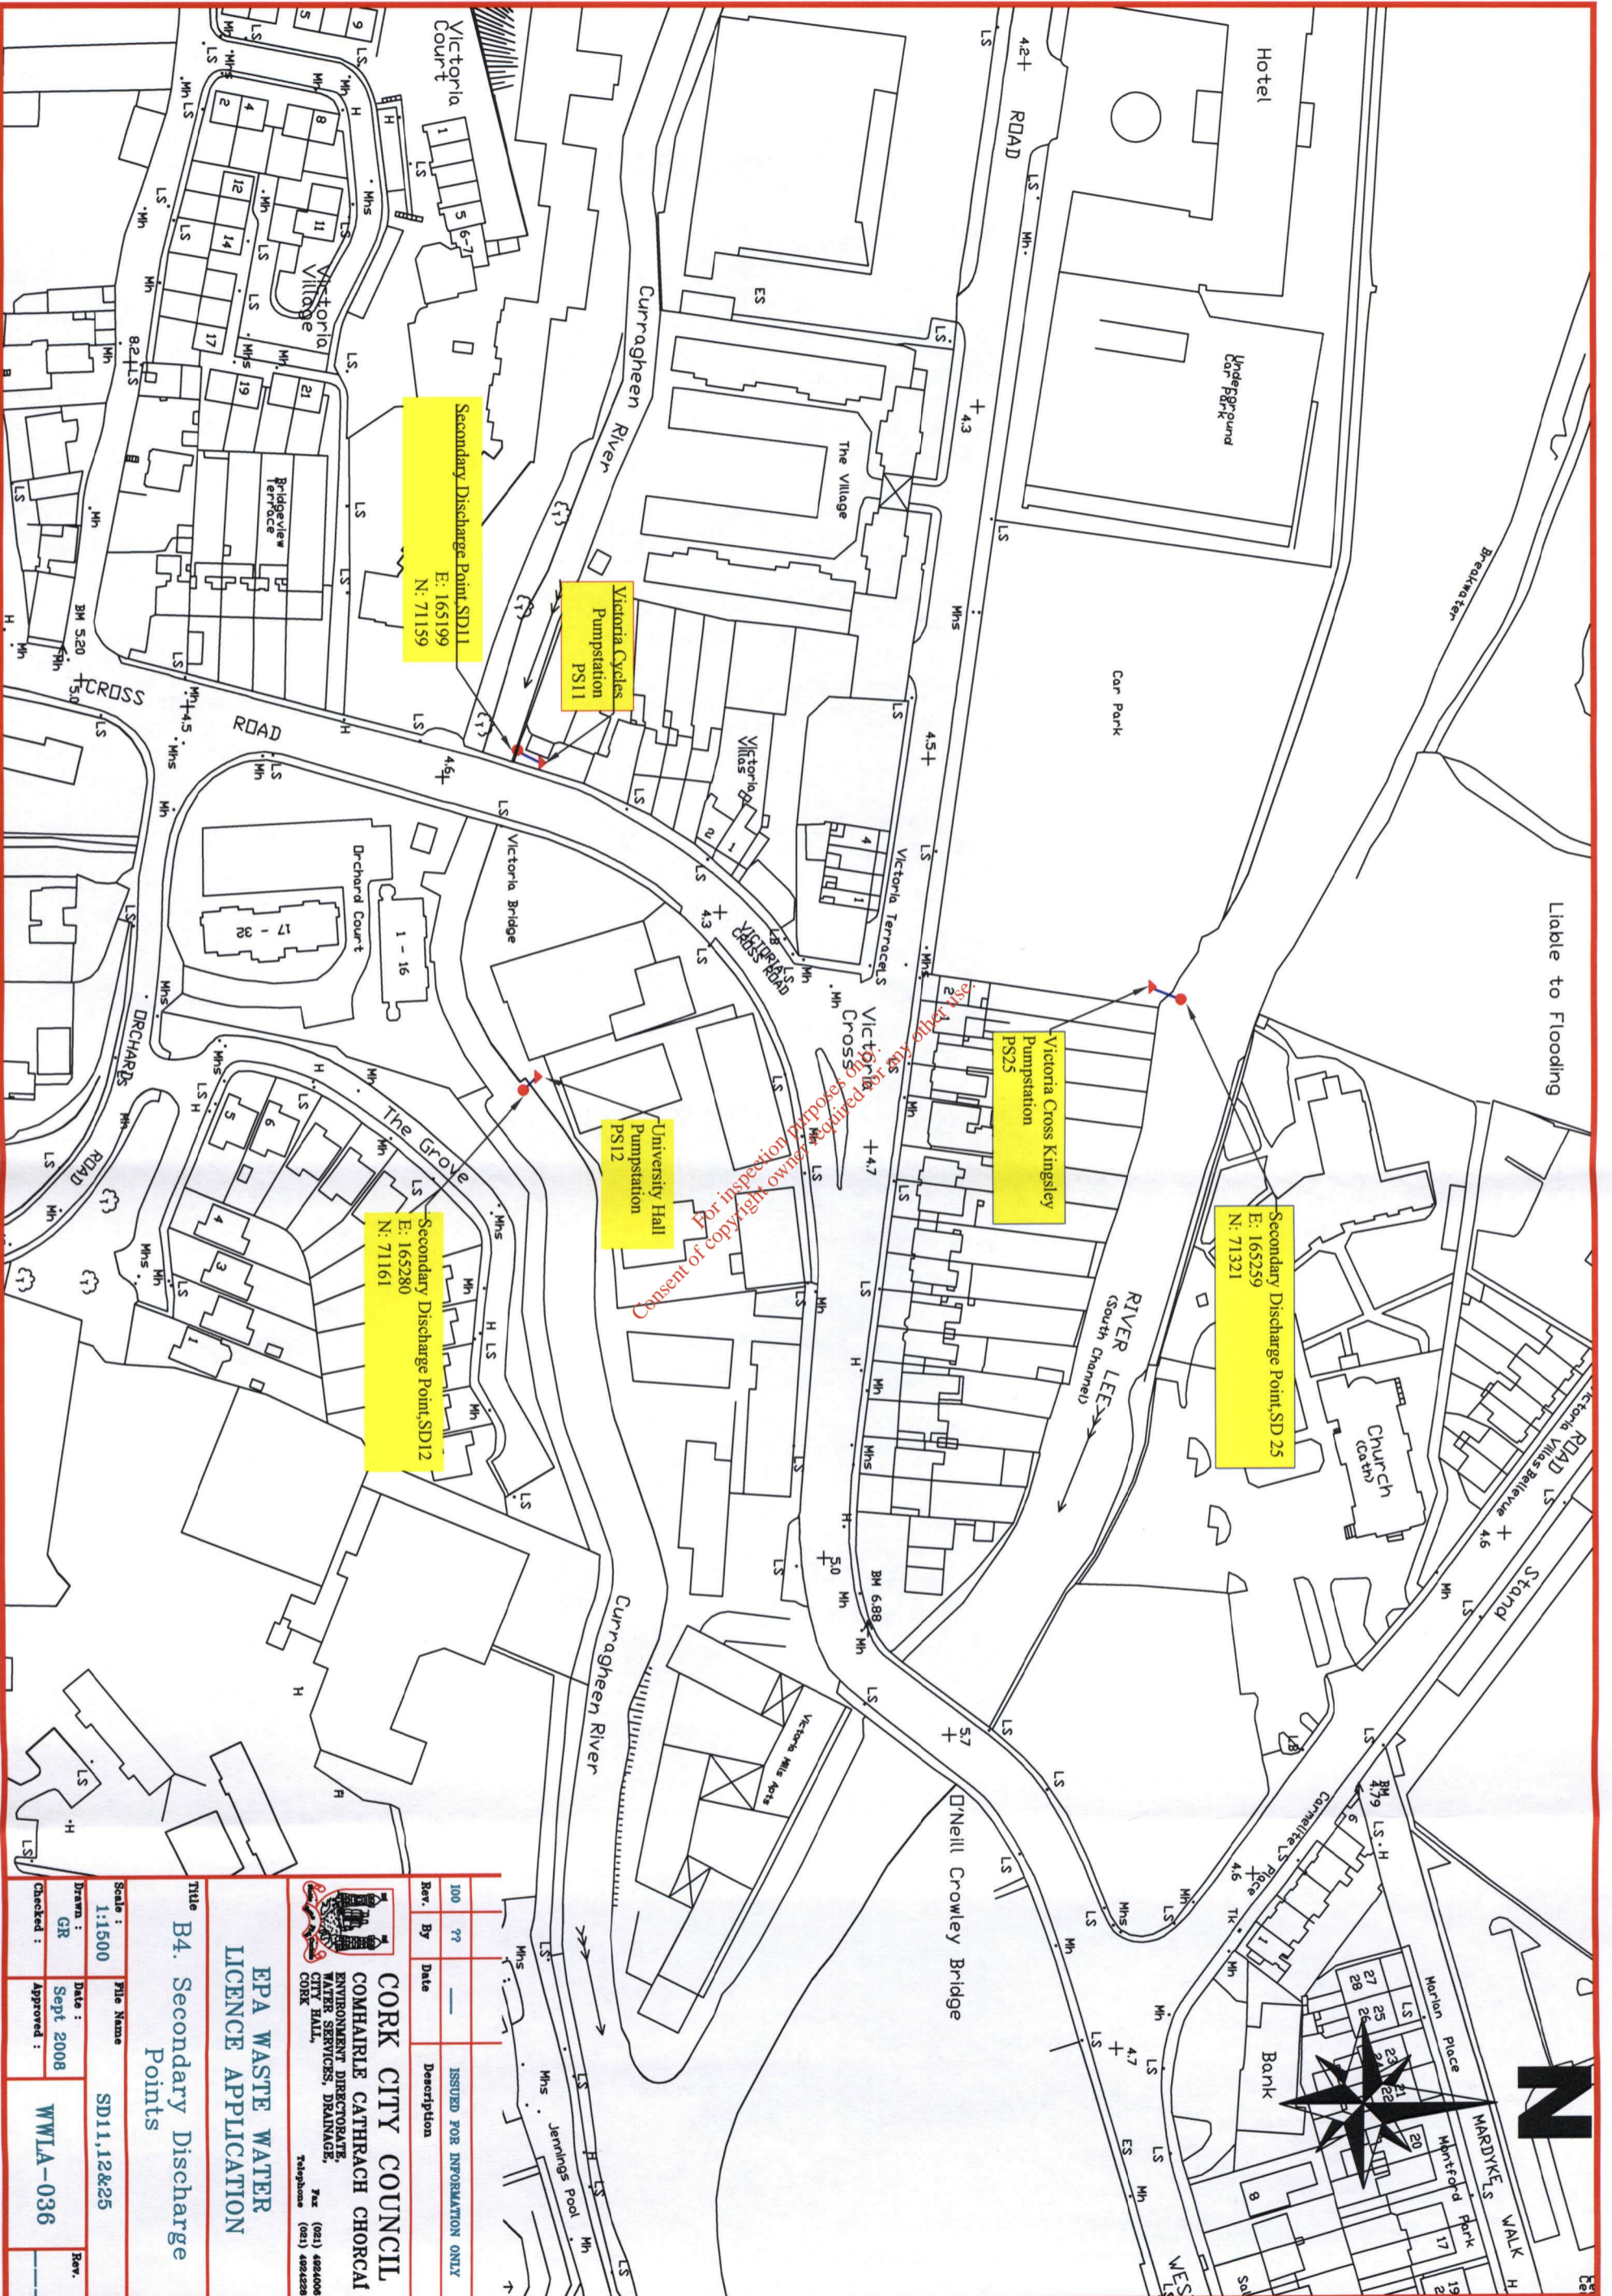
J.A. Woods  
Pumpstation  
PS09

City Printers  
Pumpstation  
PS10

Secondary Discharge Point, SD09  
E: 164500  
N: 71228

Secondary Discharge Point, SD10  
E: 164940  
N: 71228

100	??	—	ISSUED FOR INFORMATION ONLY
Rev.	By	Date	Description
 <b>CORK CITY COUNCIL</b> COMHAIRLE CATHRACH CHORCAI ENVIRONMENT DIRECTORATE, WATER SERVICES, DRAINAGE, CITY HALL, CORK			
<b>EPA WASTE WATER          LICENCE APPLICATION</b>			
Title <b>B4. Secondary Discharge Points</b>			
Scale : 1:1500	File Name SD09&10		
Drawn : GR	Date : Sept 2008	Rev.	
Checked :	Approved :	WWLA-035	



Consent of copyright owner required for reproduction  
 for non-commercial purposes only

Secondary Discharge Point SD11  
 E: 165199  
 N: 71159

Victoria Cross Kingsley  
 Pumpstation PS25


University Hall  
 Pumpstation PS12

Secondary Discharge Point SD12  
 E: 165280  
 N: 71161

Secondary Discharge Point SD 25  
 E: 165259  
 N: 71321

<b>EPA WASTE WATER LICENCE APPLICATION</b>	
<b>CORK CITY COUNCIL</b> COMHARLE CATHRACH CHORCAI ENVIRONMENT DIRECTORATE WATER SERVICES, DRAINAGE, CORK E.I.L.L. Telephone (081) 492406 (081) 492428	
Title <b>B4. Secondary Discharge Points</b>	File Name <b>SD11,12&amp;25</b>
Scale <b>1:1500</b>	Date <b>Sept 2008</b>
Drawn <b>GR</b>	Approved <b>WWLA-036</b>
Checked 	Rev. 


Rev.	By	Date	Description
100	??		ISSUED FOR INFORMATION ONLY

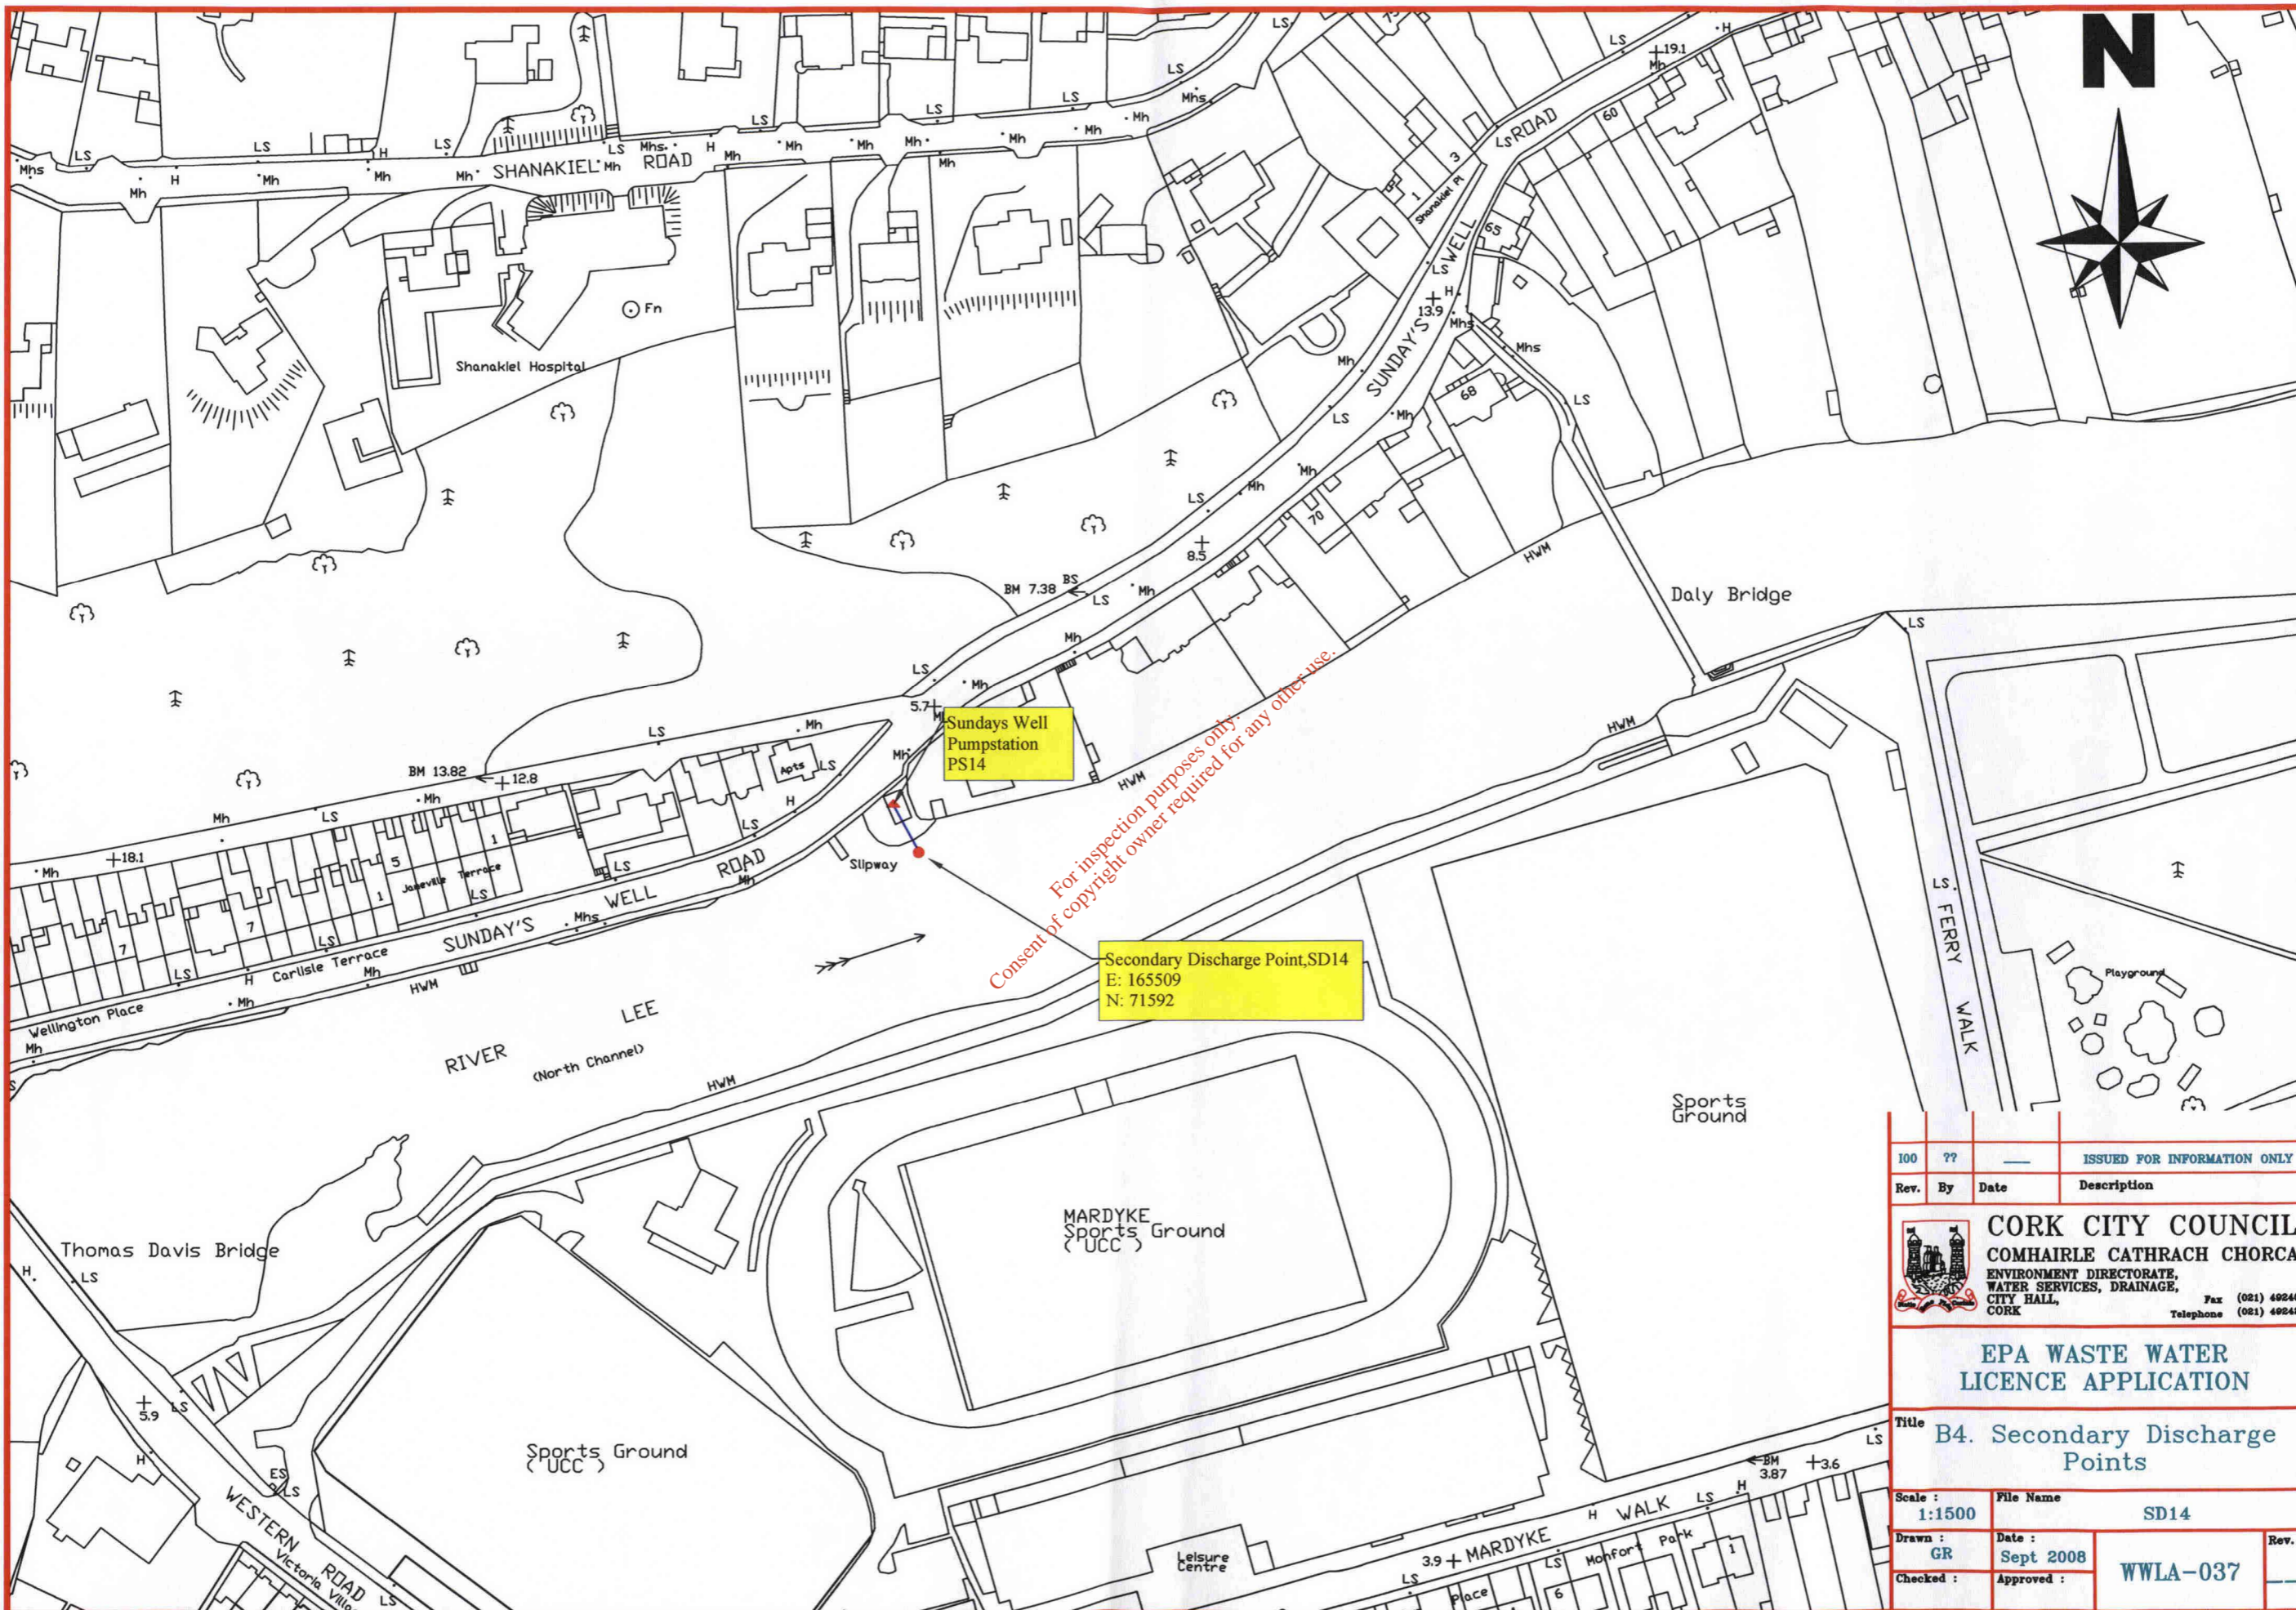


For inspection purposes only.  
Consent of copyright owner required for any other use.

Sundays Well Pumpstation PS14

Secondary Discharge Point, SD14  
E: 165509  
N: 71592

100	??	—	ISSUED FOR INFORMATION ONLY
Rev.	By	Date	Description
 <b>CORK CITY COUNCIL</b> COMHAIRLE CATHRACH CHORCAI ENVIRONMENT DIRECTORATE, WATER SERVICES, DRAINAGE, CITY HALL, CORK			Fax (021) 4924006 Telephone (021) 4924228
<b>EPA WASTE WATER LICENCE APPLICATION</b>			
Title <b>B4. Secondary Discharge Points</b>			
Scale :	File Name		
1:1500	SD14		
Drawn :	Date :	Rev.	
GR	Sept 2008		
Checked :	Approved :	WWLA-037	

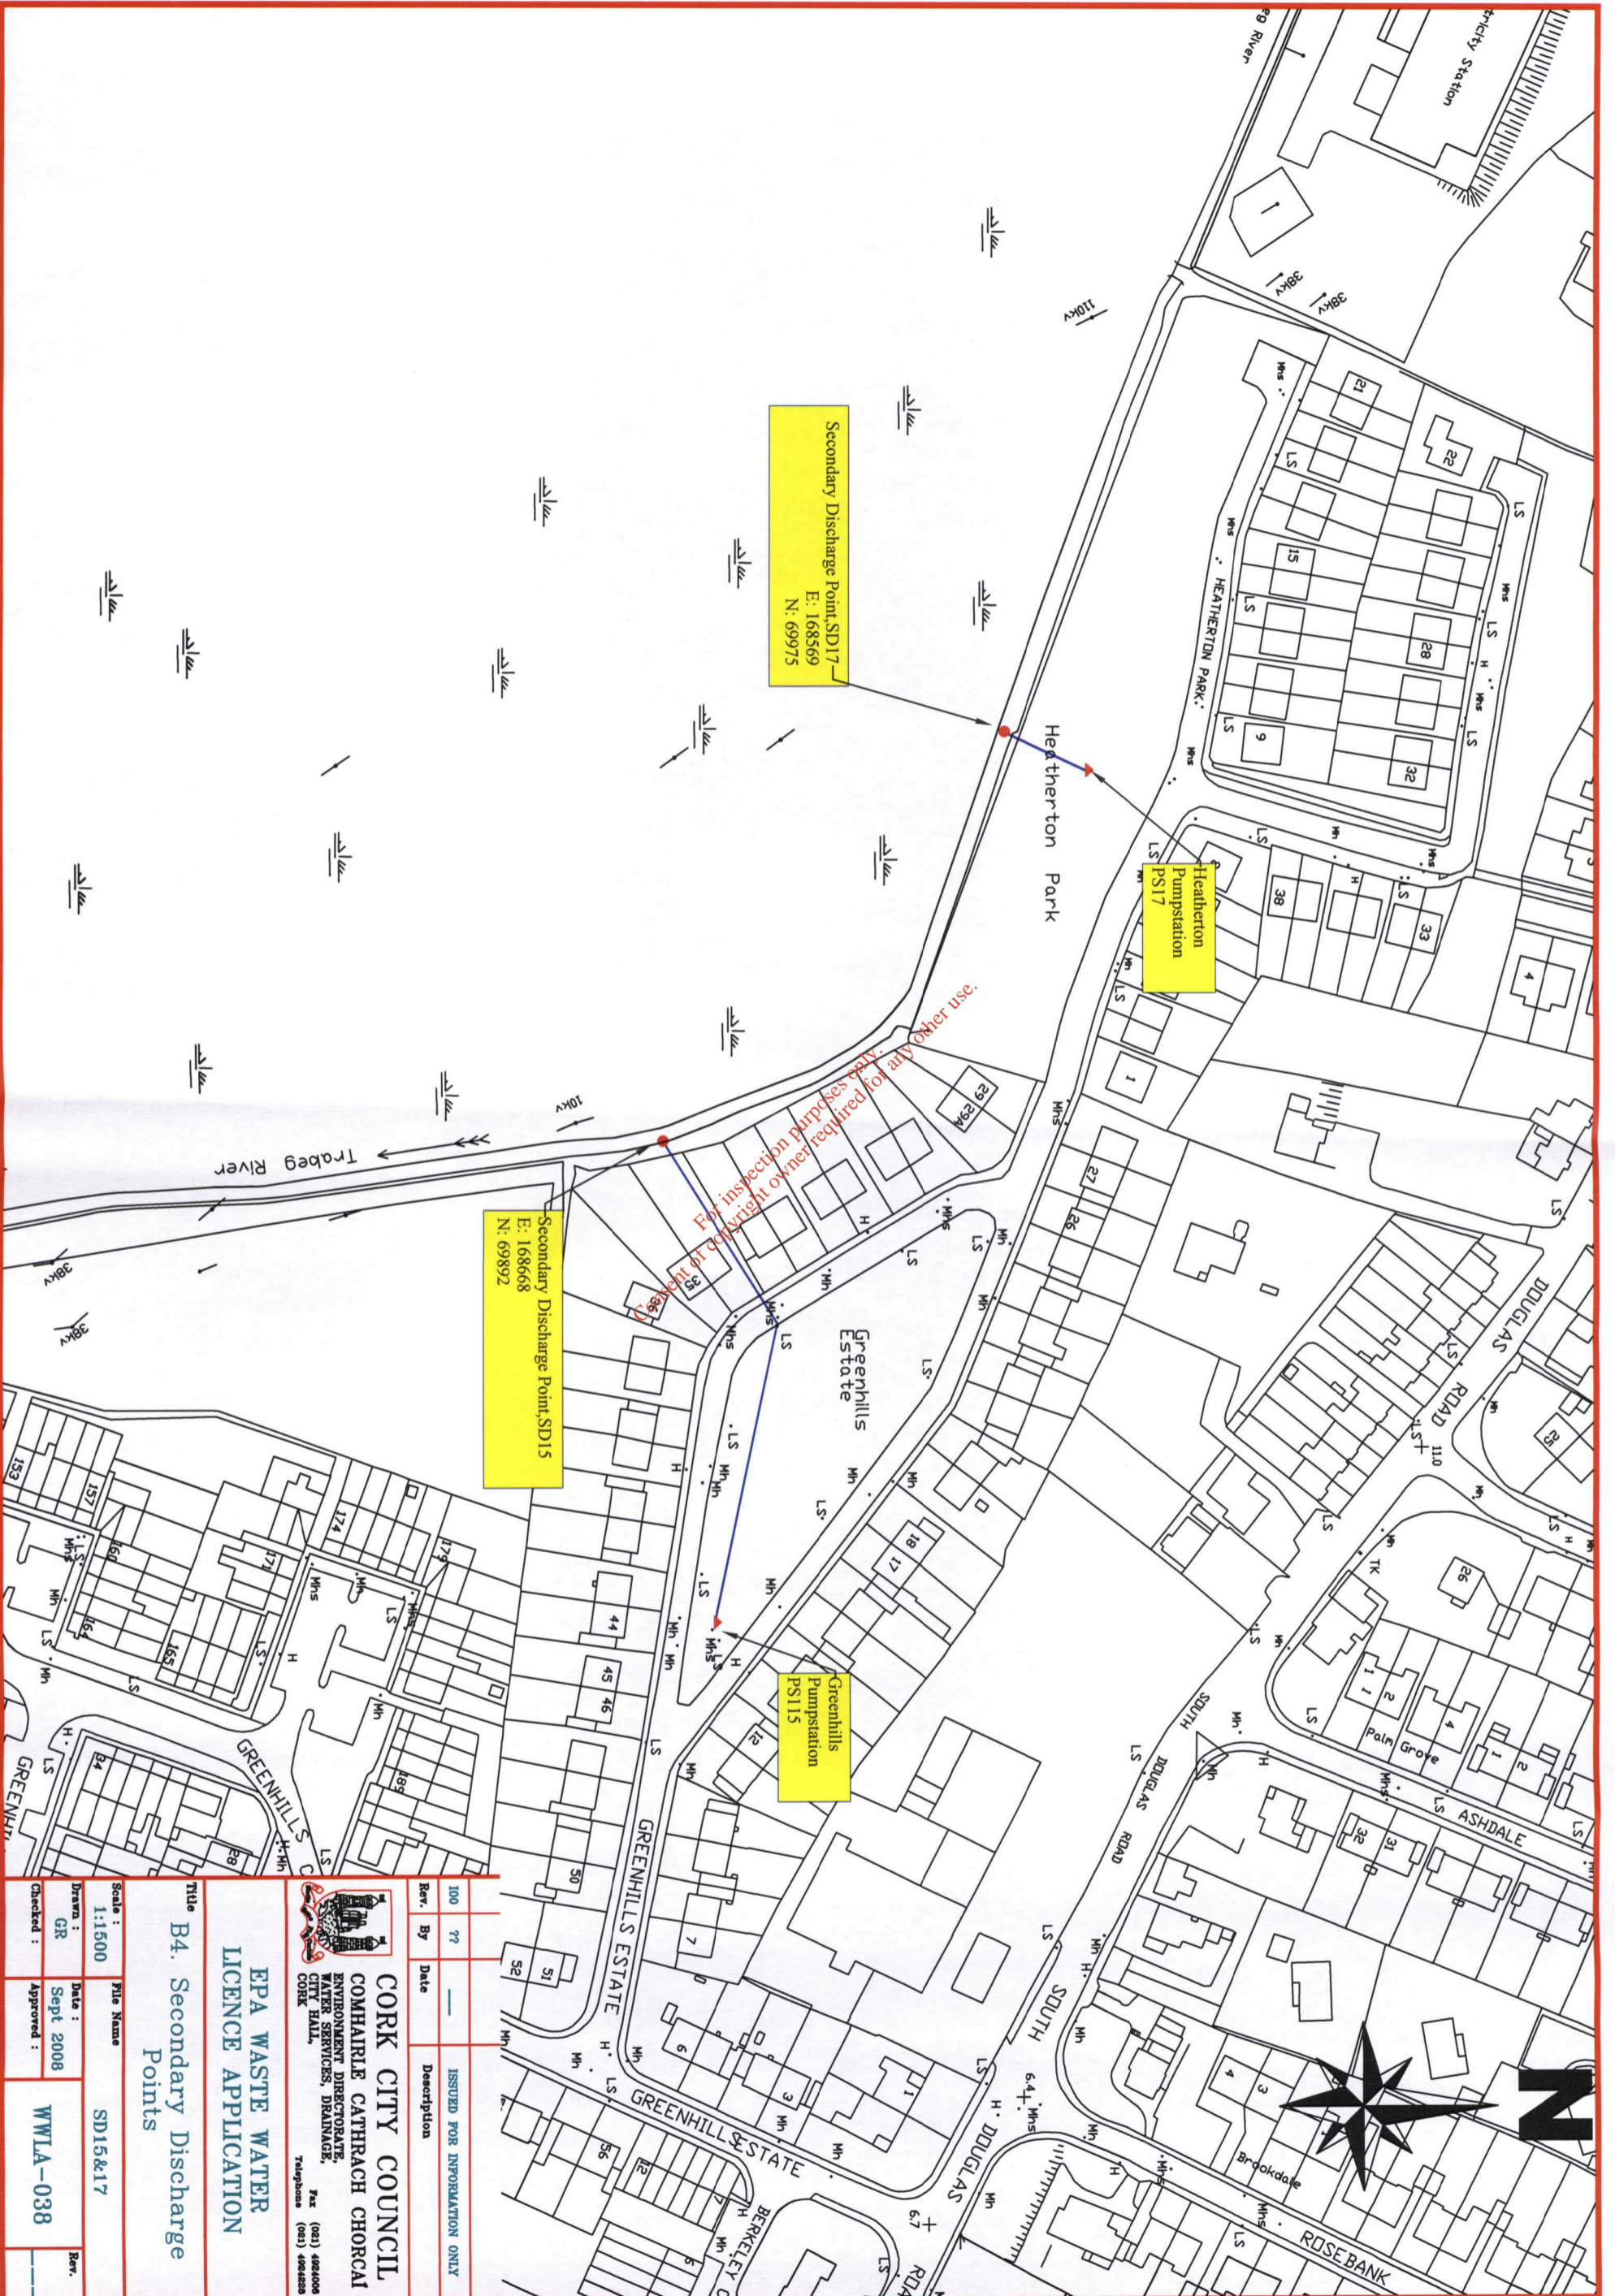


Secondary Discharge Point, SD17  
 E: 168569  
 N: 69975

Heathererton  
 Pumpstation  
 PS17

Secondary Discharge Point, SD15  
 E: 168668  
 N: 69892

Greenhills  
 Pumpstation  
 PS15

For inspection purposes only. No copyright infringement required for any other use.

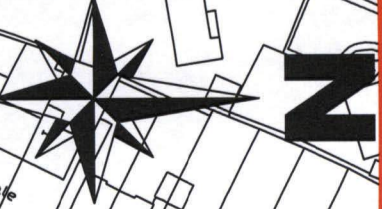


**CORK CITY COUNCIL**  
 COMAIRLE CATHRACH CHORCAI  
 ENVIRONMENT DIRECTORATE  
 WATER SERVICES, DRAINAGE,  
 CITY HALL,  
 CORK  
 Telephone (021) 4944000  
 Fax (021) 4944008


**EPA WASTE WATER  
 LICENCE APPLICATION**


Title  
**B4. Secondary Discharge  
 Points**


Scale : 1:1500	File Name SD15&17
Drawn : GR	Date : Sept 2008
Checked : GR	Approved : WTIA-038
Rev.	Rev.

Rev.	By	Date	Description
100	??		ISSUED FOR INFORMATION ONLY

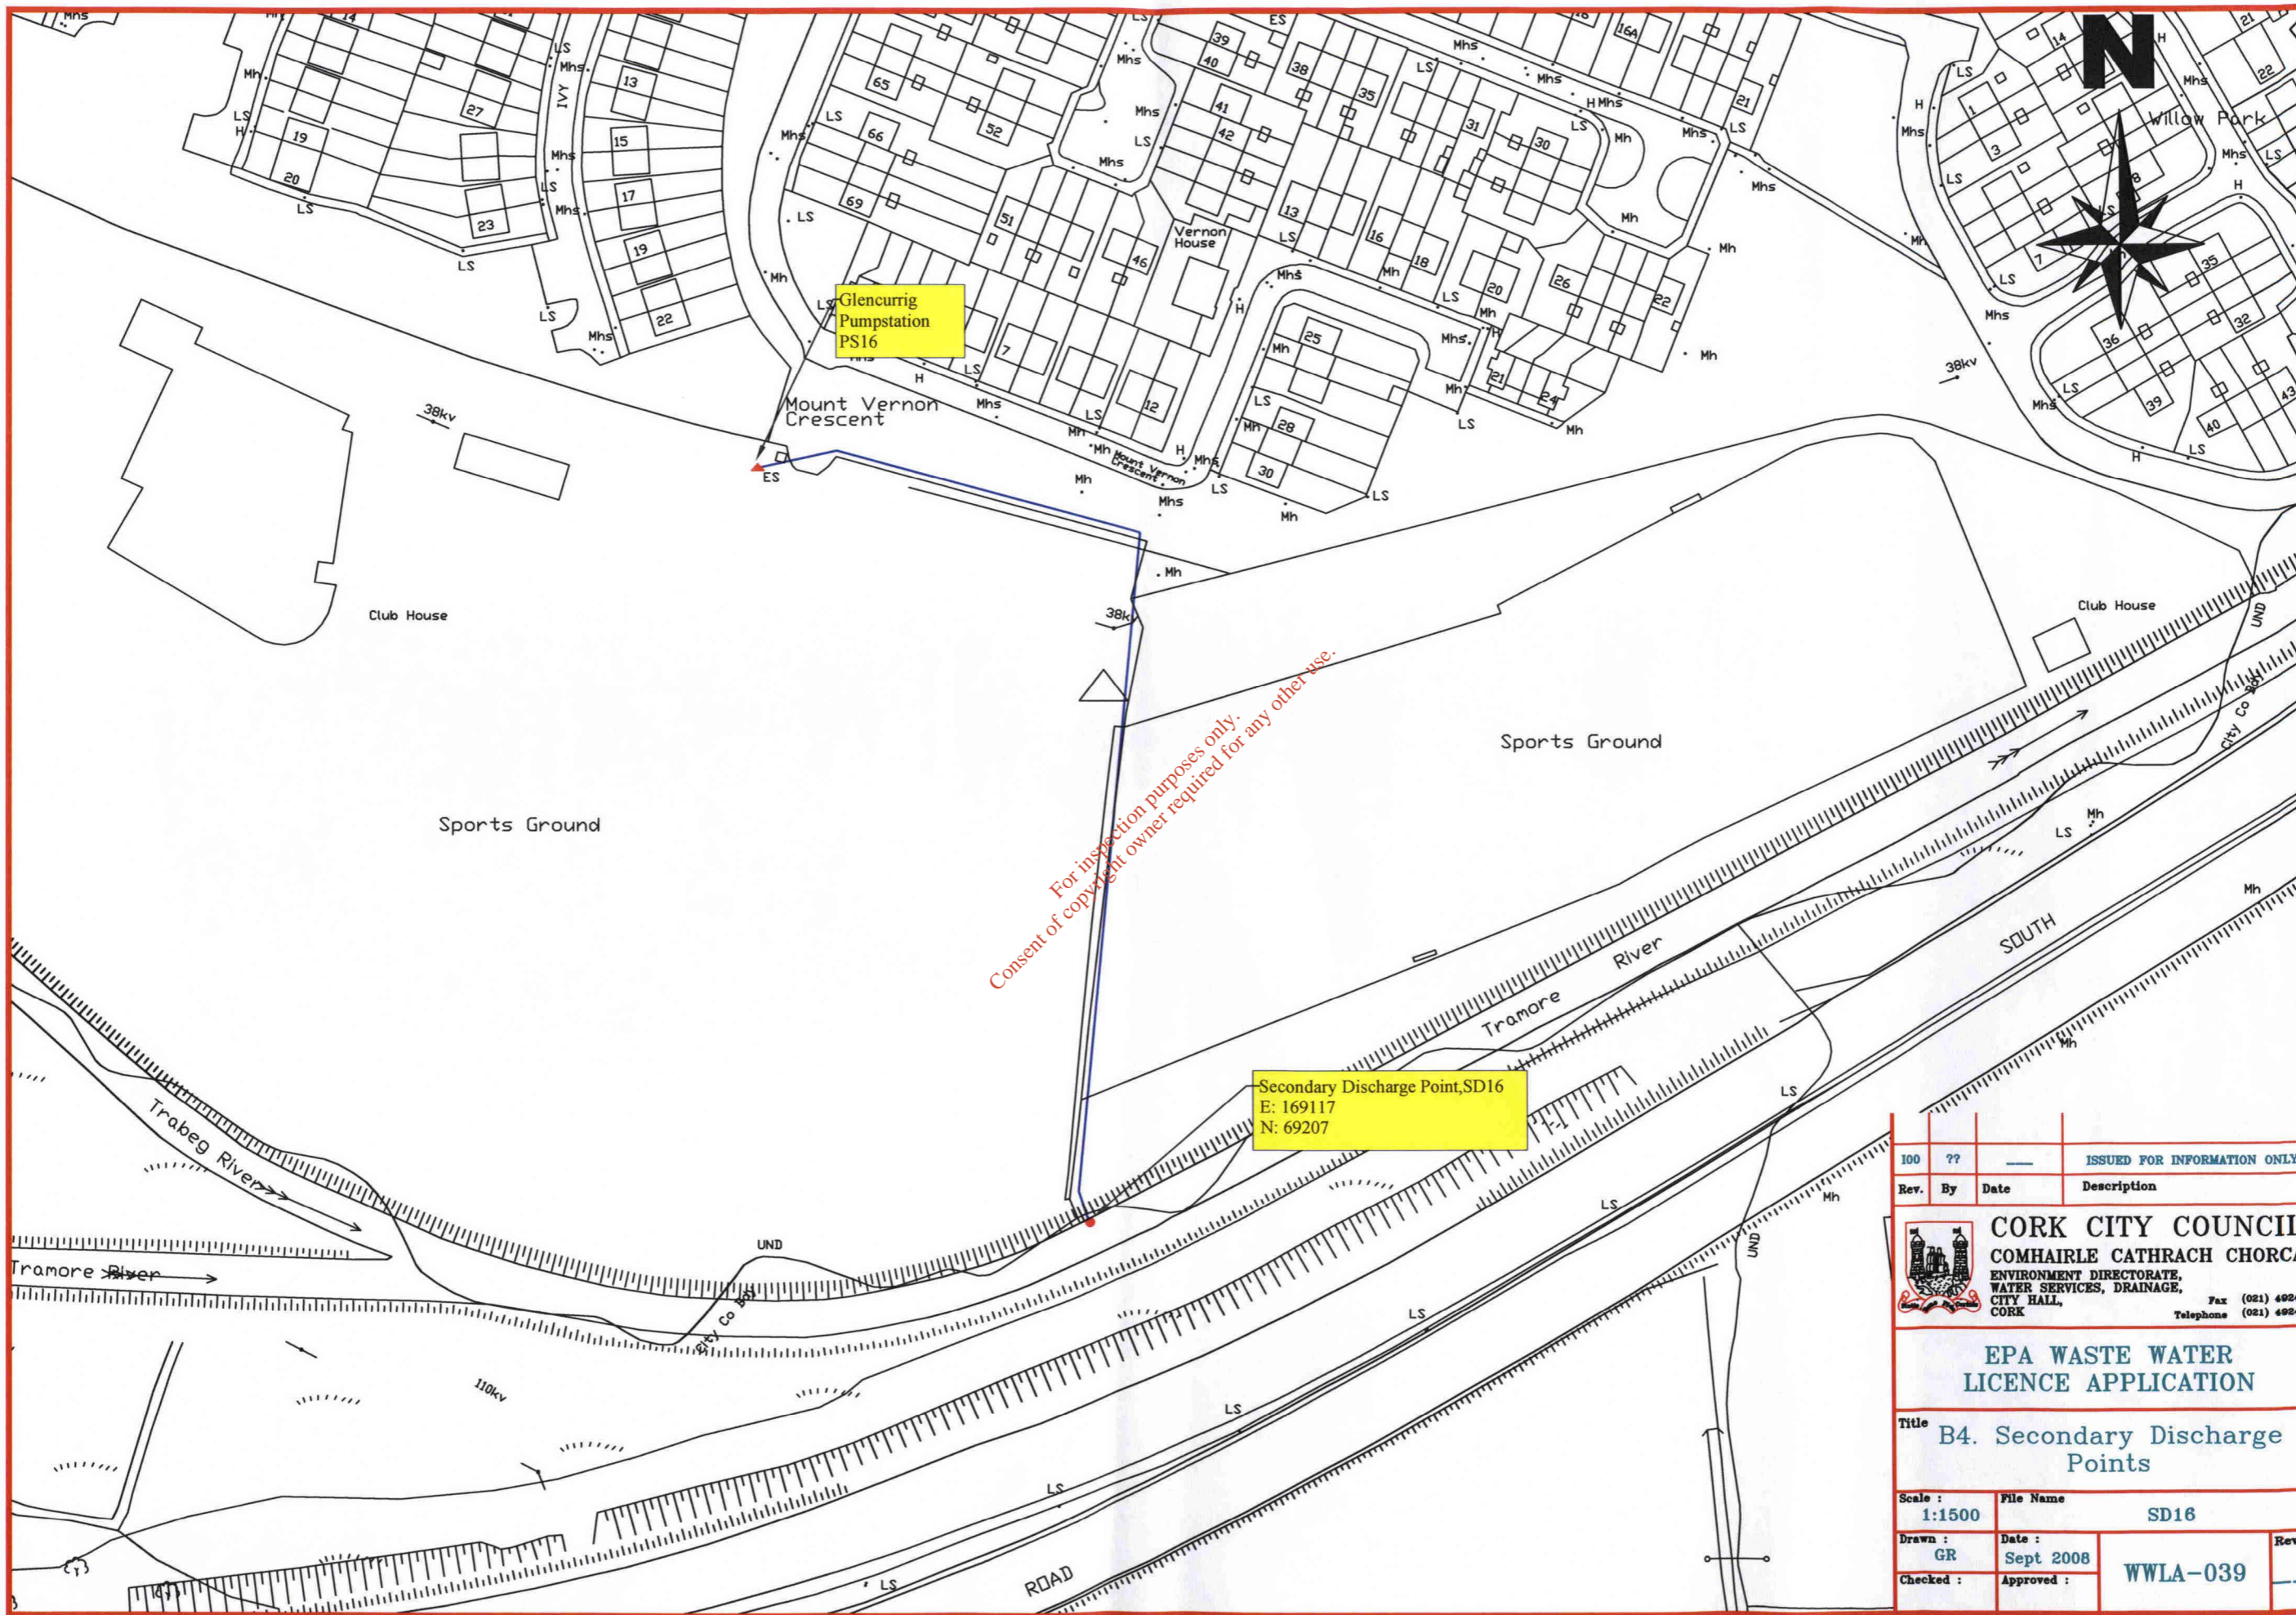

100	??	—	ISSUED FOR INFORMATION ONLY
Rev.	By	Date	Description
 <b>CORK CITY COUNCIL</b> COMHAIRLE CATHRACH CHORCAI ENVIRONMENT DIRECTORATE, WATER SERVICES, DRAINAGE, CITY HALL, CORK			
		Fax	(021) 4924006
		Telephone	(021) 4924228
<b>EPA WASTE WATER          LICENCE APPLICATION</b>			
Title <b>B4. Secondary Discharge Points</b>			
Scale :	File Name		
<b>1:1500</b>	<b>SD16</b>		
Drawn :	Date :	Rev.	
<b>GR</b>	<b>Sept 2008</b>		
Checked :	Approved :	<b>WWLA-039</b>	

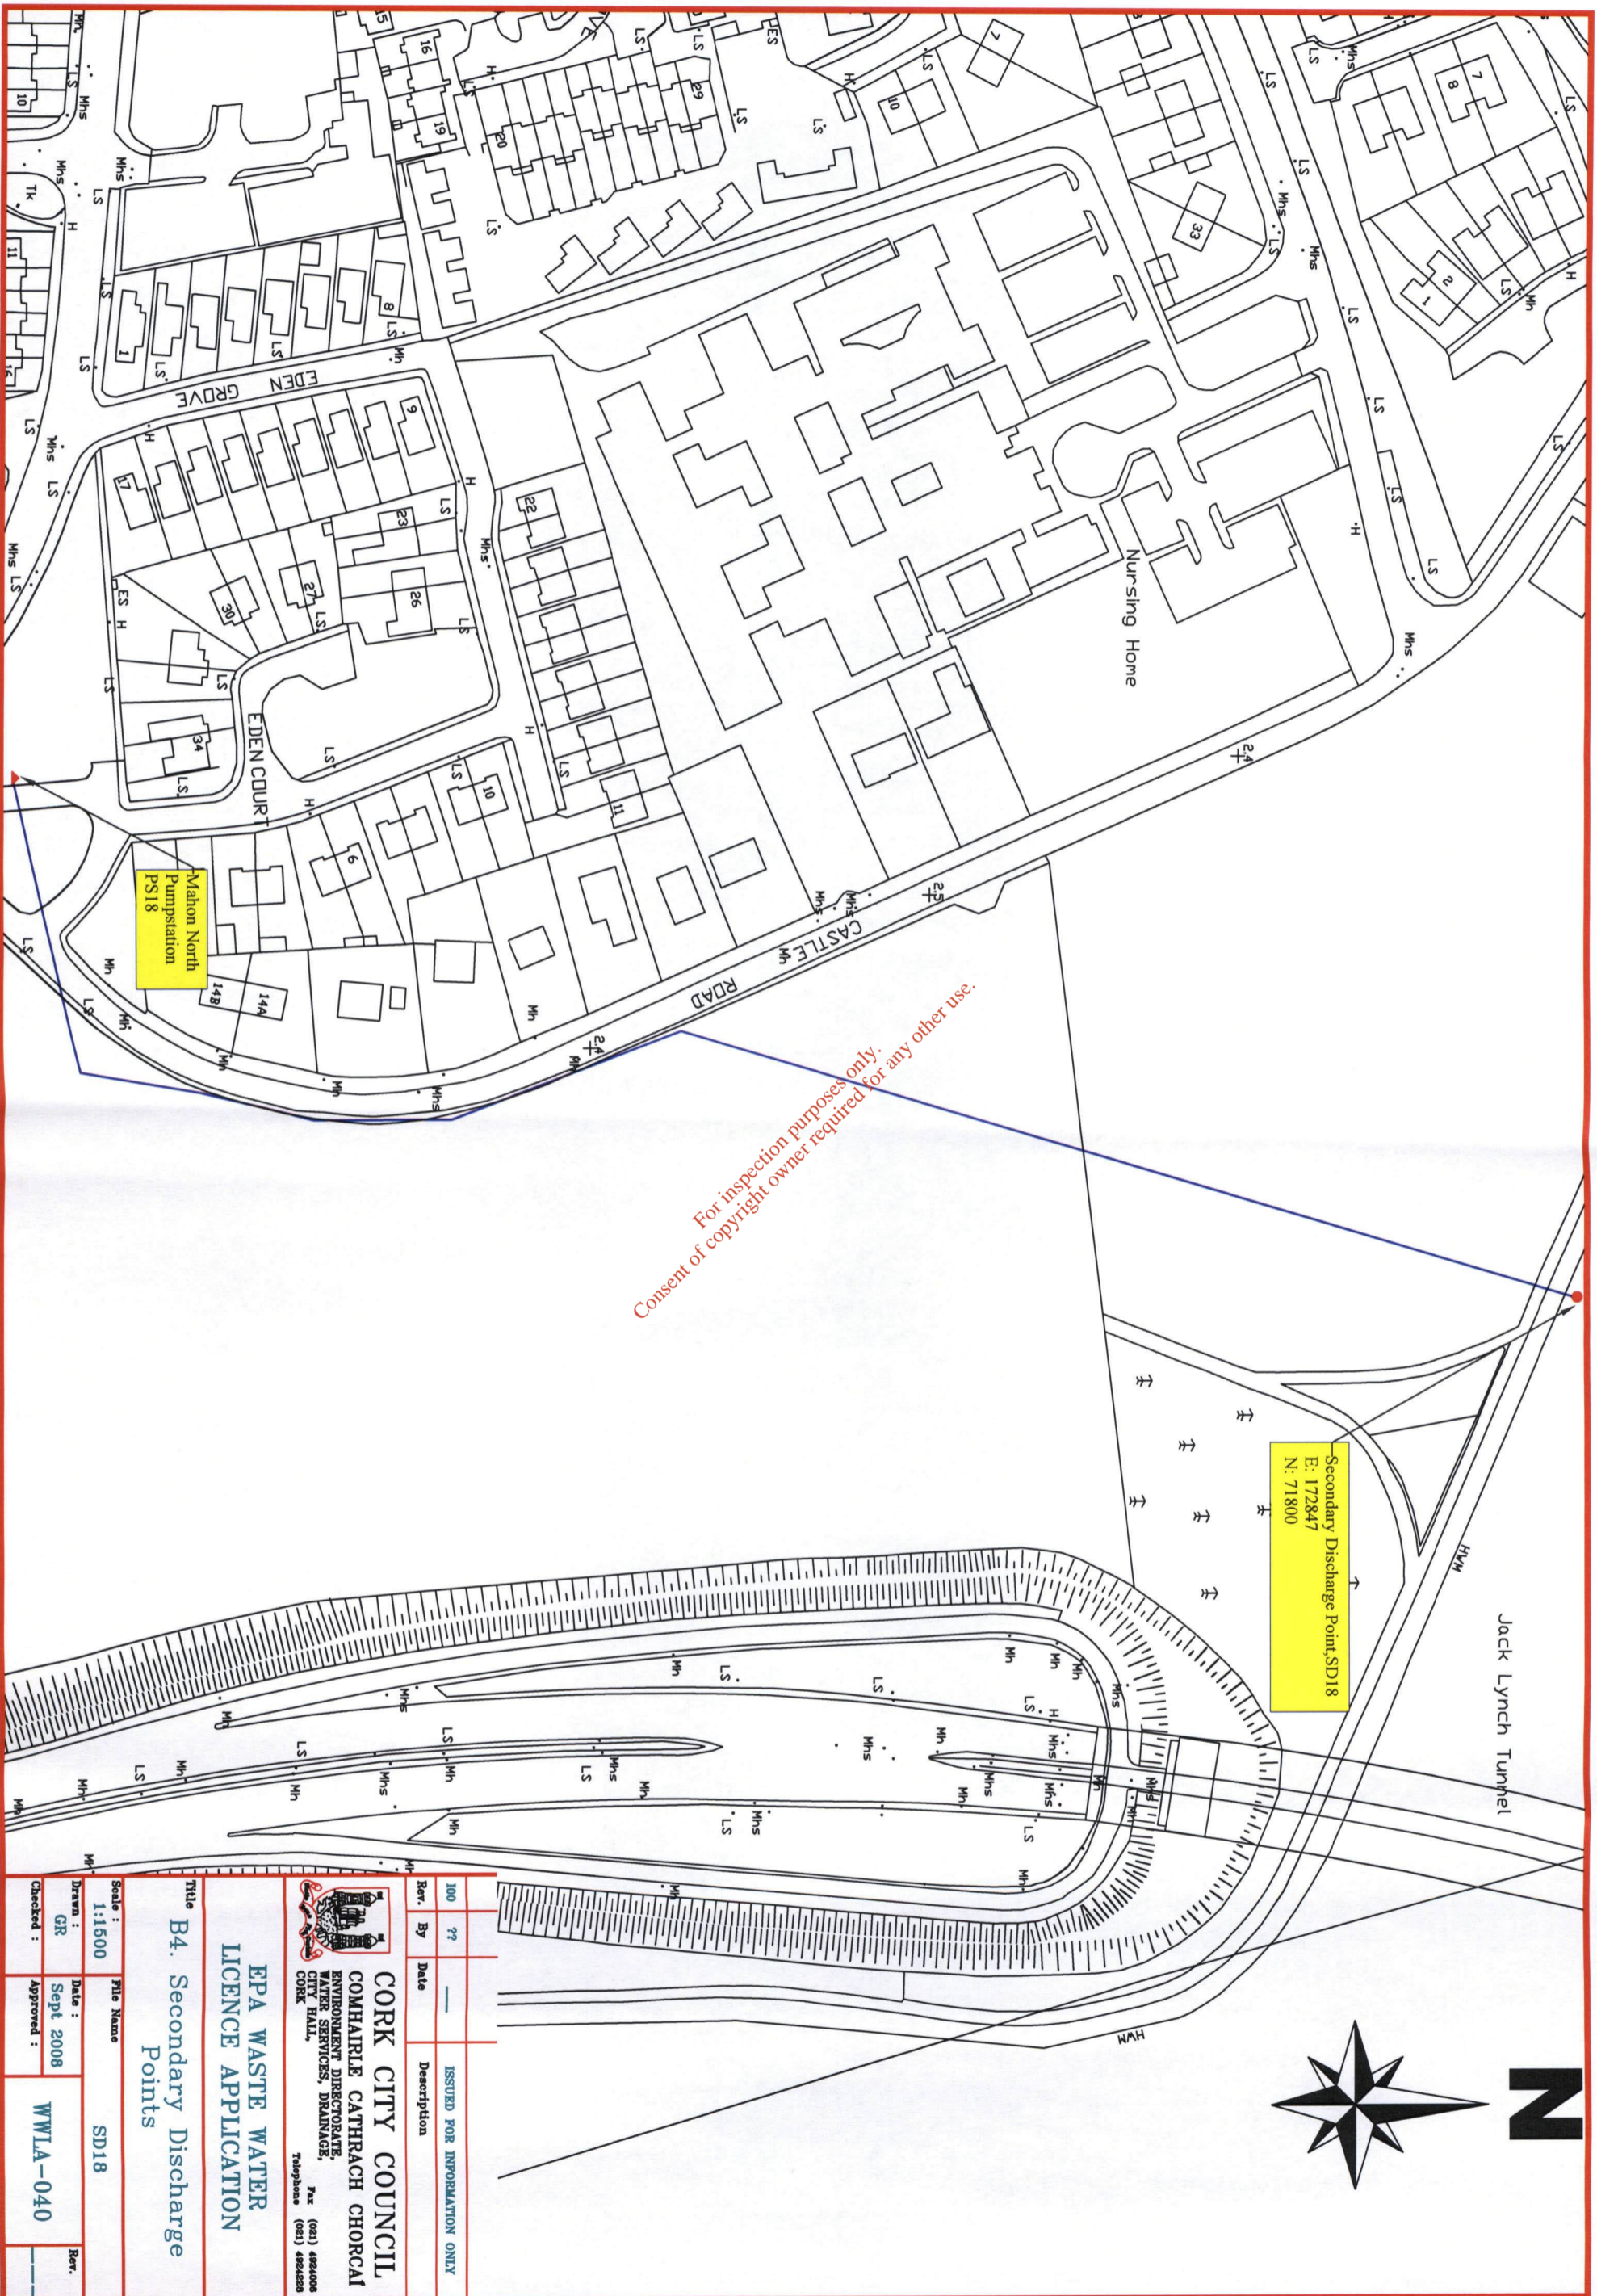

 <b>CORK CITY COUNCIL</b> COMHAIRLE CATHRACH CHORCAI ENVIRONMENT DIRECTORATE WATER SERVICES, DRAINAGE, CITY HALL, CORK Fax: (021) 4924006 Telephone: (021) 4924228	
<b>EPA WASTE WATER LICENCE APPLICATION</b>	
<b>Title</b> B4. Secondary Discharge Points	
Scale : 1:1500 Drawn : GR Checked :	File Name : SD18 Date : Sept 2008 Approved :
Description : ISSUED FOR INFORMATION ONLY	
Rev. 100 By ?? Date	Rev. Date
Checked : <b>WVLA-040</b>	