


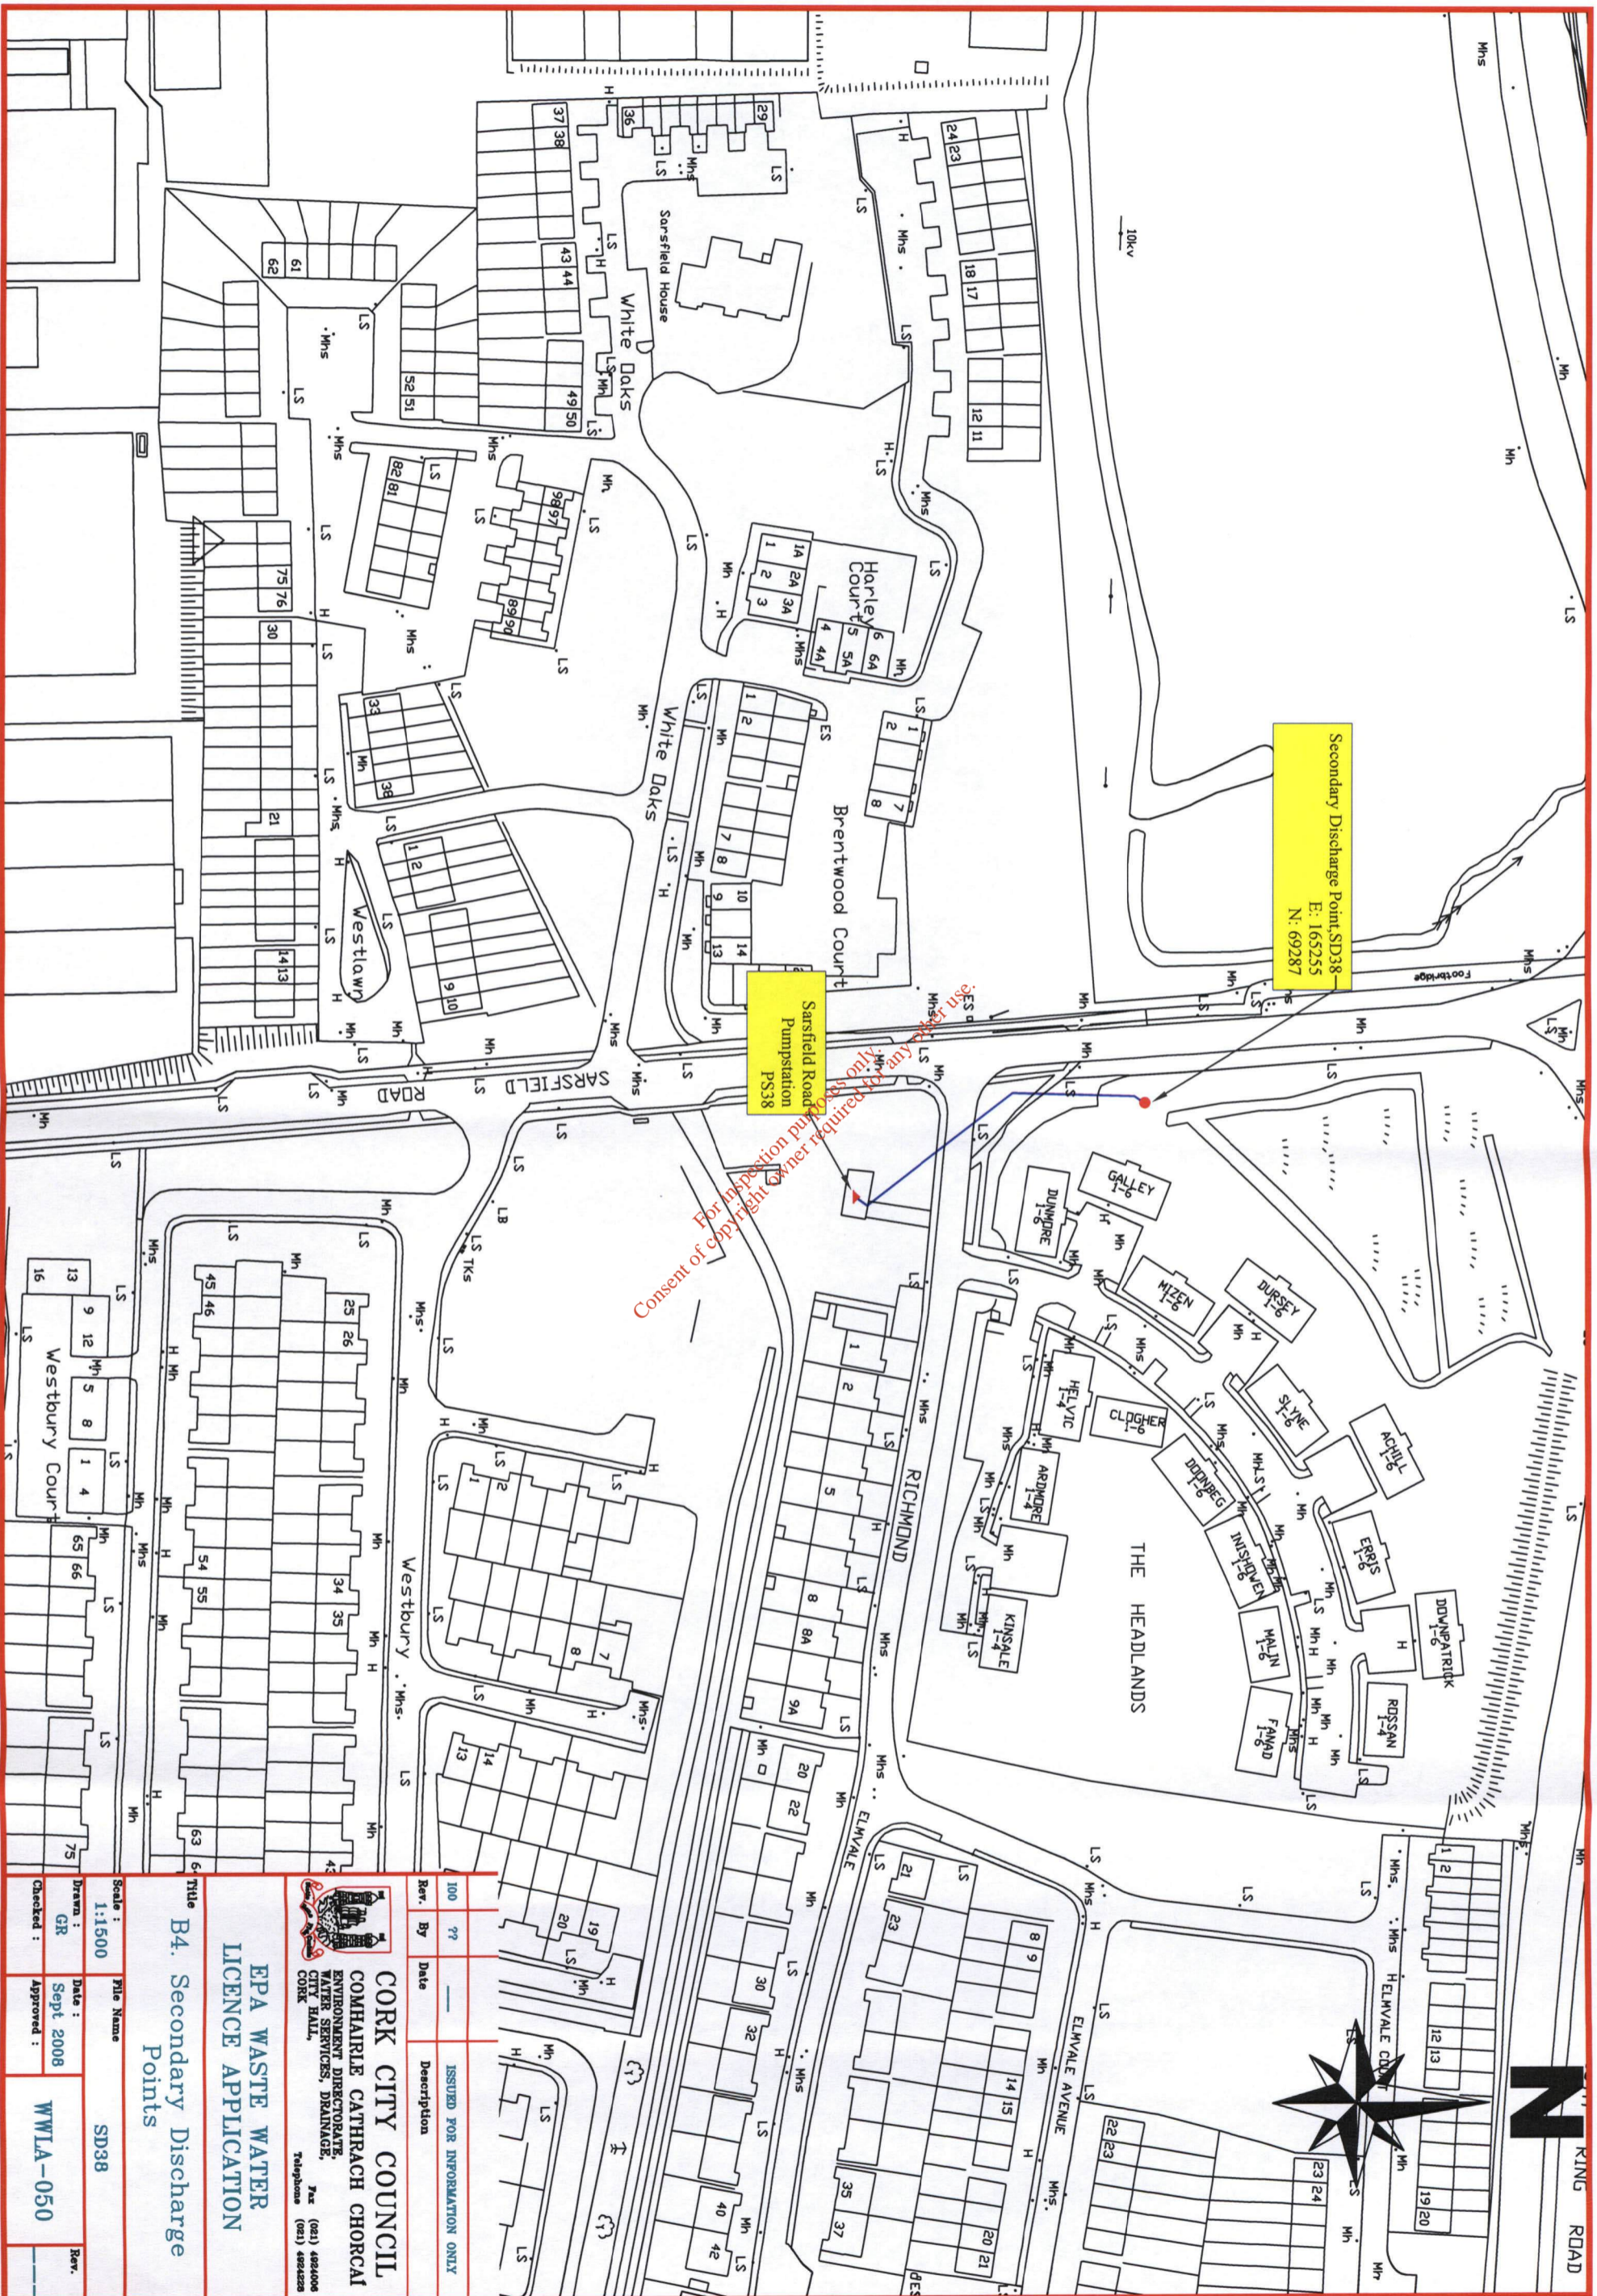
Bellevue  
Pumpstation  
PS31

Secondary Discharge Point, SD31  
E: 169794  
N: 72312

For inspection purposes only.  
Consent of copyright owner required for any other use.

100	??	—	ISSUED FOR INFORMATION ONLY
Rev.	By	Date	Description
 <b>CORK CITY COUNCIL</b> COMHAIRLE CATHRACH CHORCAI ENVIRONMENT DIRECTORATE, WATER SERVICES, DRAINAGE, CITY HALL, CORK			
			Fax (021) 4924006 Telephone (021) 4924228
<b>EPA WASTE WATER          LICENCE APPLICATION</b>			
Title <b>B4. Secondary Discharge Points</b>			
Scale :	File Name		
1:1500	SD31		
Drawn :	Date :	Rev.	
GR	Sept 2008		
Checked :	Approved :	WWLA-049	






Secondary Discharge Point, SD38  
 E: 165255  
 N: 69287

Sarsfield Road  
 Pumpstation  
 PS38

Consent of copyright owner required for any use other than as shown

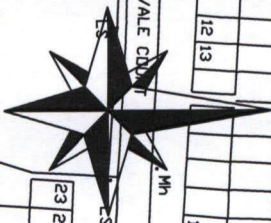

RING ROAD

**CORK CITY COUNCIL**  
 COMHAIRE CATHRACH CHORCAL  
 ENVIRONMENT DIRECTORATE,  
 WATER SERVICES DIVISION,  
 CITY HALL,  
 CORK  
 Fax: (021) 4924006  
 Telephone: (021) 4924228

**EPA WASTE WATER LICENCE APPLICATION**

Title: **B4. Secondary Discharge Points**

Scale: 1:1500

File Name: SD38

Drawn: GR	Date: Sept 2008	Rev.:
Checked:	Approved:	
WVLA-050		






HWM

Secondary Discharge Point,SD32  
E: 177512  
N: 71475

For inspection purposes only.  
Consent of copyright owner required for any other use.

Mud  
Mud

Mud

100	??	—	ISSUED FOR INFORMATION ONLY
Rev.	By	Date	Description
 <b>CORK CITY COUNCIL</b> COMHAIRLE CATHRACH CHORCAI ENVIRONMENT DIRECTORATE, WATER SERVICES, DRAINAGE, CITY HALL, CORK Fax (021) 4924006 Telephone (021) 4924228			
<b>EPA WASTE WATER LICENCE APPLICATION</b>			
Title <b>B4. Secondary Discharge Points</b>			
Scale : 1:1500		File Name SD32	
Drawn : GR	Date : Sept 2008	WWLA-051	Rev. ---
Checked :	Approved :		

WALLINGSTOWN

HWM

Consent of copyright owner required for any other use.

Secondary Discharge Point, SD33  
E: 174489  
N: 71167

Sand & Shingle



Rev.	By	Date	Description
100	??	—	ISSUED FOR INFORMATION ONLY


**CORK CITY COUNCIL**  
COMHAIRLE CATHRACH CHORCAI  
ENVIRONMENT, DIRECTORATE,  
WATER SERVICES, DRAINAGE,  
CITY HALL,  
CORK  
Tel: (021) 4924006  
Fax: (021) 4924228  
Telephone: (021) 4924228

EPA WASTE WATER LICENCE APPLICATION


Title: B4. Secondary Discharge Points

Scale:	1:1500	File Name:	SD33
Drawn:	GR	Date:	Sept 2008
Checked:		Approved:	WWIA-052




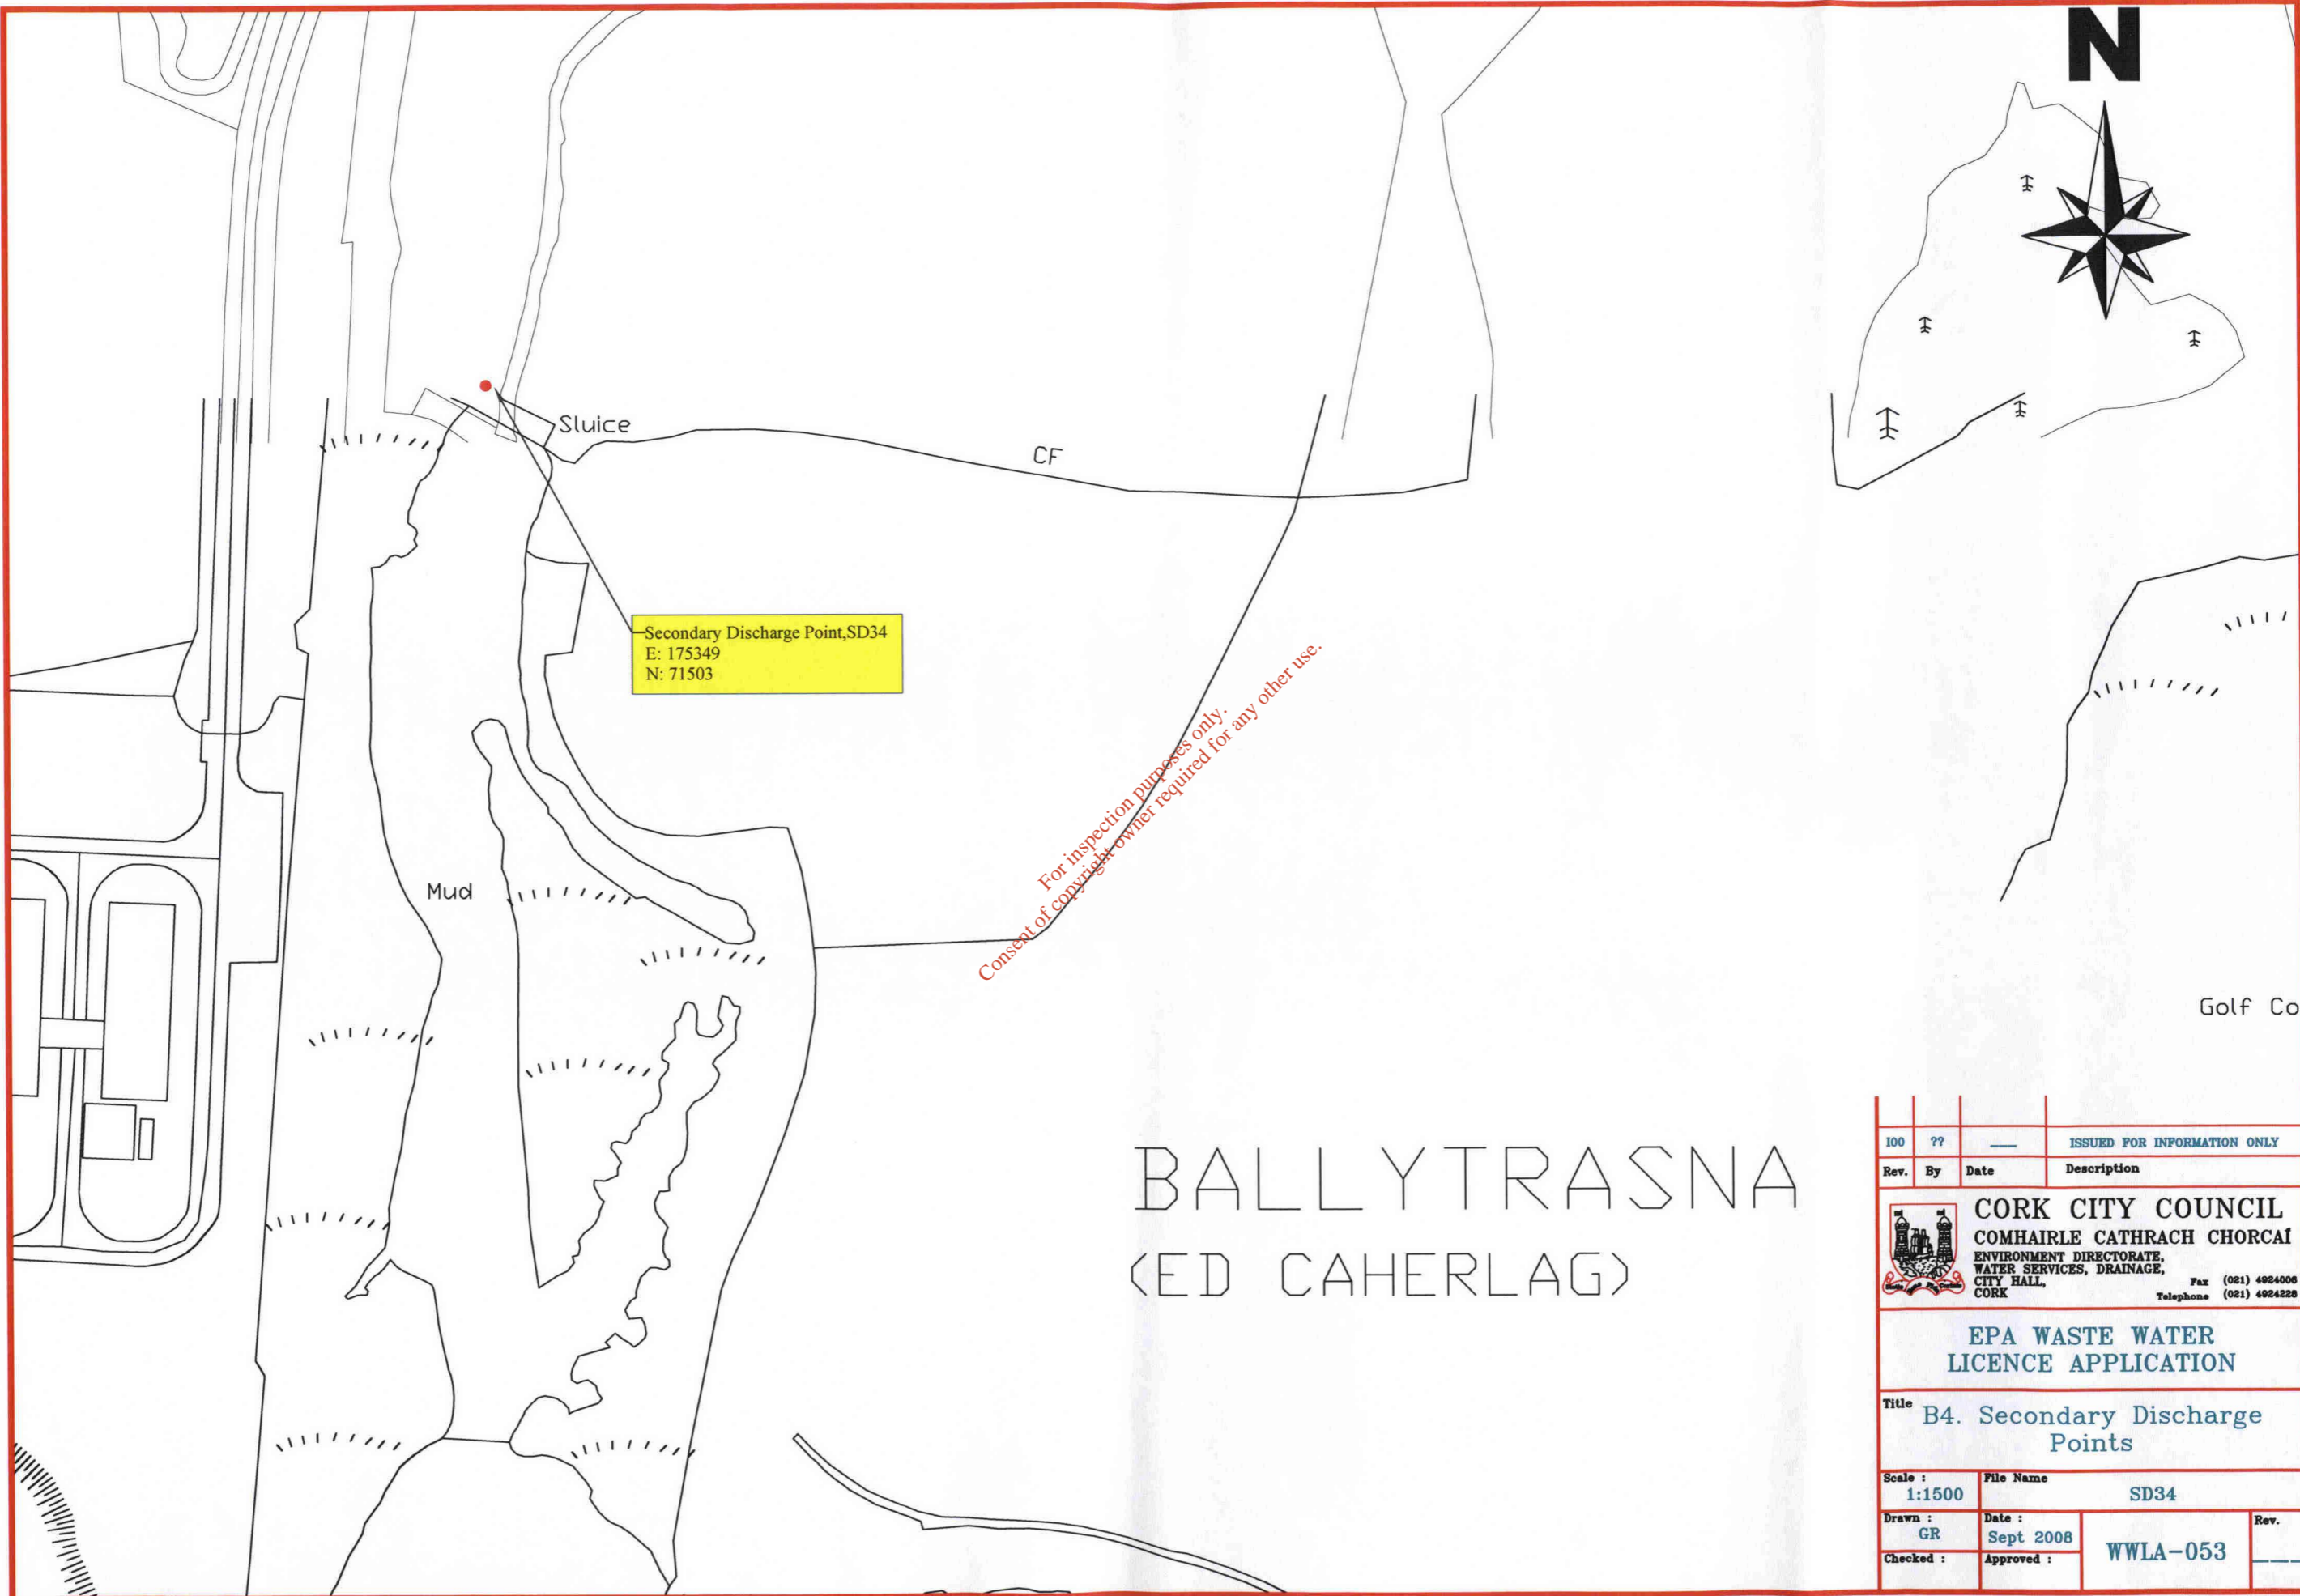

# BALLYTRASNA (ED CAHERLAG)

100	??	—	ISSUED FOR INFORMATION ONLY
Rev.	By	Date	Description
 <b>CORK CITY COUNCIL</b> COMHAIRLE CATHRACH CHORCAI ENVIRONMENT DIRECTORATE, WATER SERVICES, DRAINAGE, CITY HALL, CORK			
			Fax (021) 4924006 Telephone (021) 4924228
<b>EPA WASTE WATER LICENCE APPLICATION</b>			
Title <b>B4. Secondary Discharge Points</b>			
Scale : 1:1500		File Name SD34	
Drawn : GR	Date : Sept 2008	Approved : <b>WWLA-053</b>	Rev. : —
Checked :	Approved :		



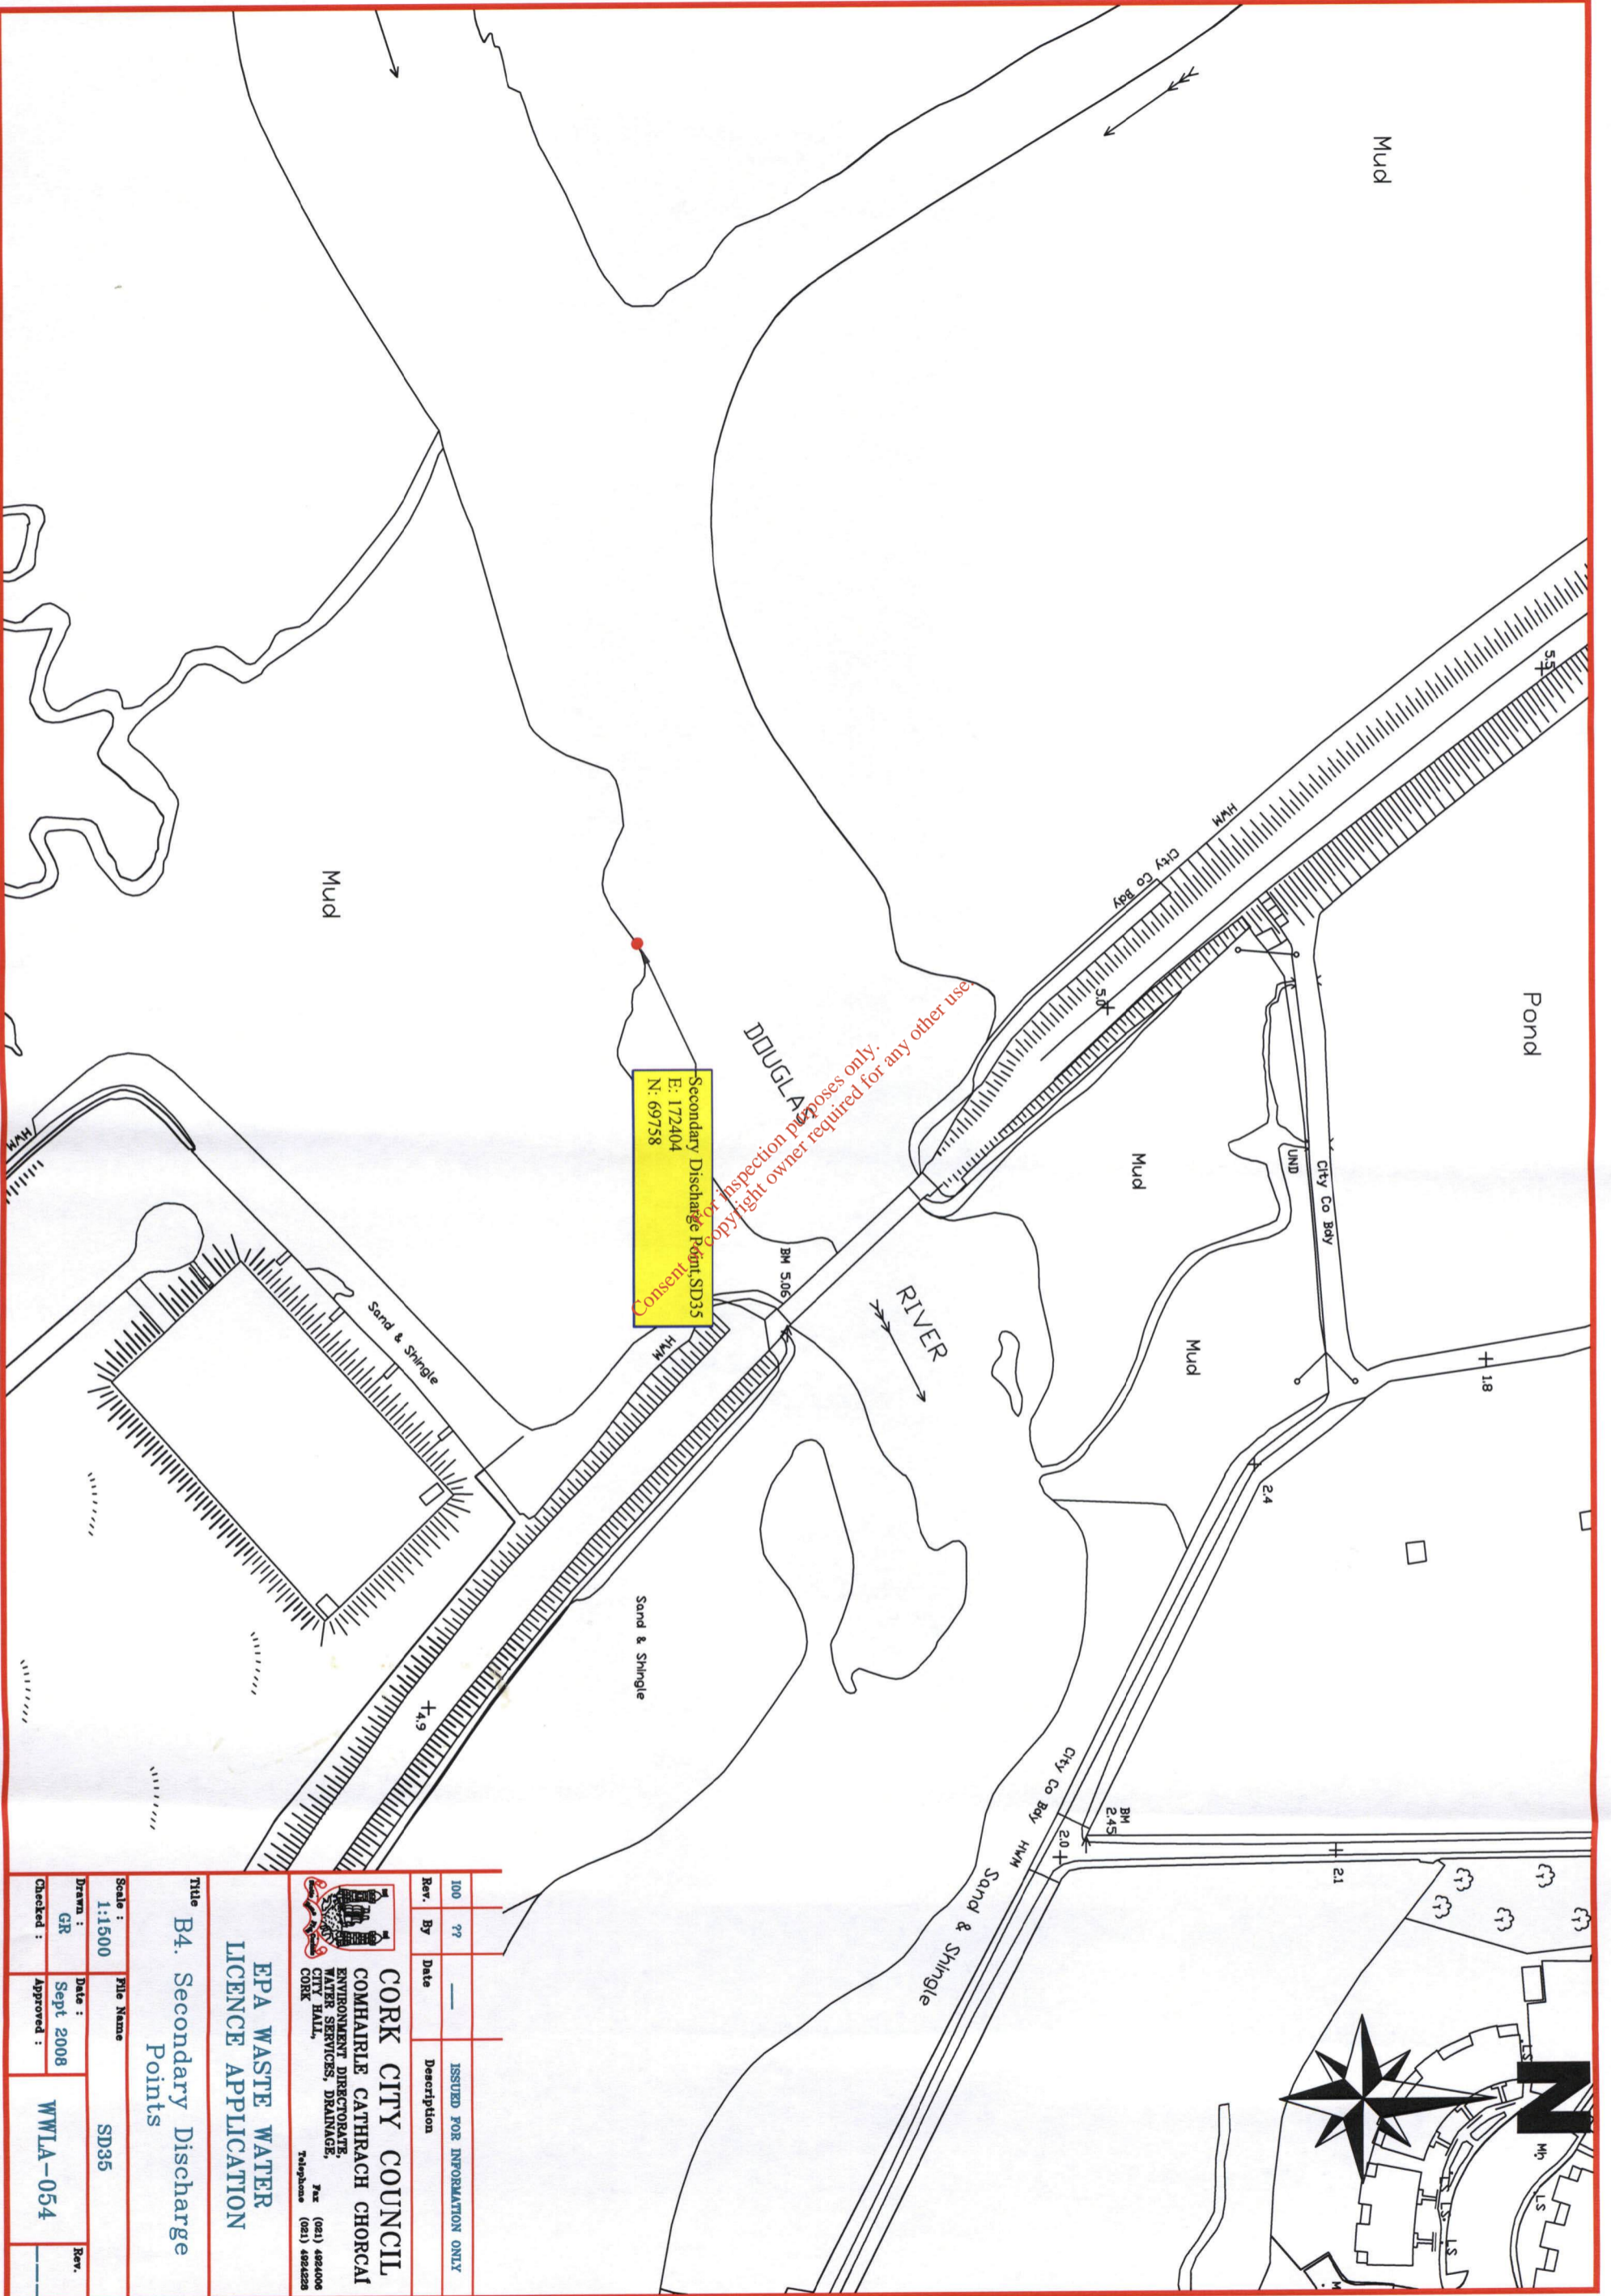

Secondary Discharge Point, SD35  
 E: 172404  
 N: 69758

Consent for inspection purposes only.  
 Copyright owner required for any other use.

Rev.	By	Date	Description
100	??	—	ISSUED FOR INFORMATION ONLY


**CORK CITY COUNCIL**  
 COMHAIRLE CATHRACH CHORCAI  
 ENVIRONMENT DIRECTORATE  
 WATER SERVICES DIVISION  
 CITY HALL,  
 CORK  
 Telephone (021) 4924000  
 Fax (021) 4924225

**EPA WASTE WATER LICENCE APPLICATION**

Title: **B4. Secondary Discharge Points**

Scale: 1:1500  
 File Name: SD35  
 Drawn: GR  
 Date: Sept 2008  
 Checked: Approved: WWLA-054



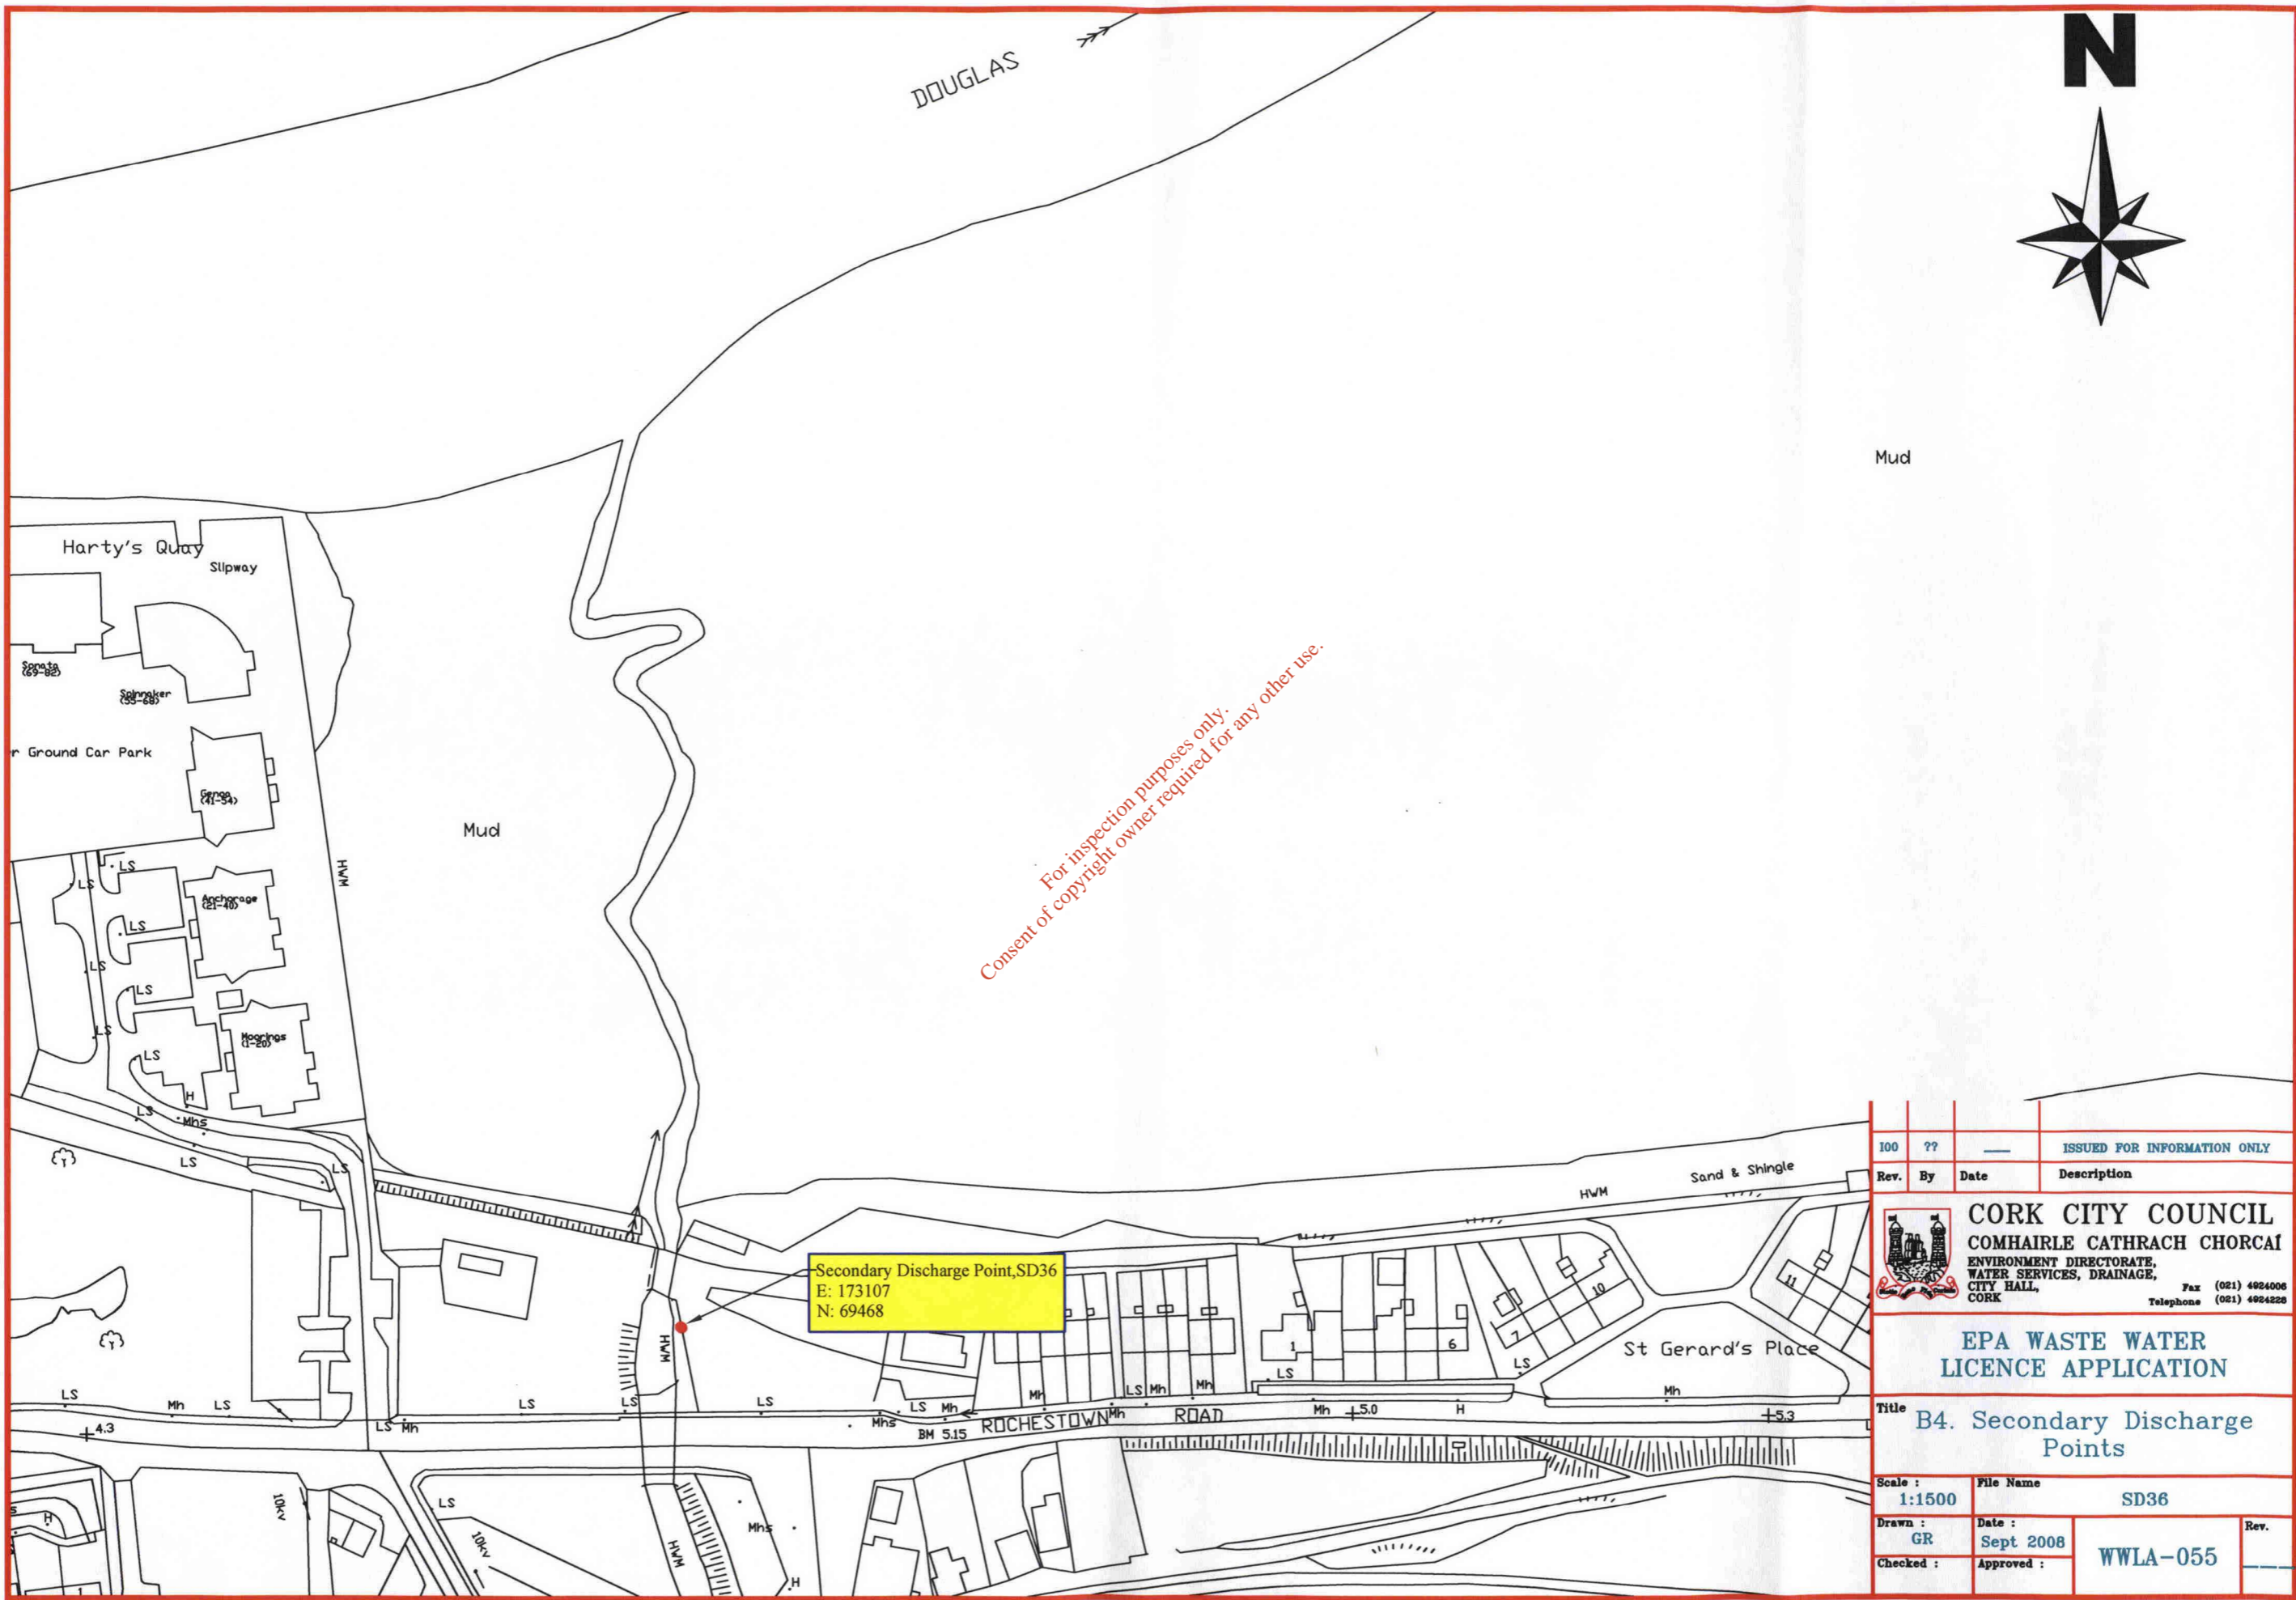


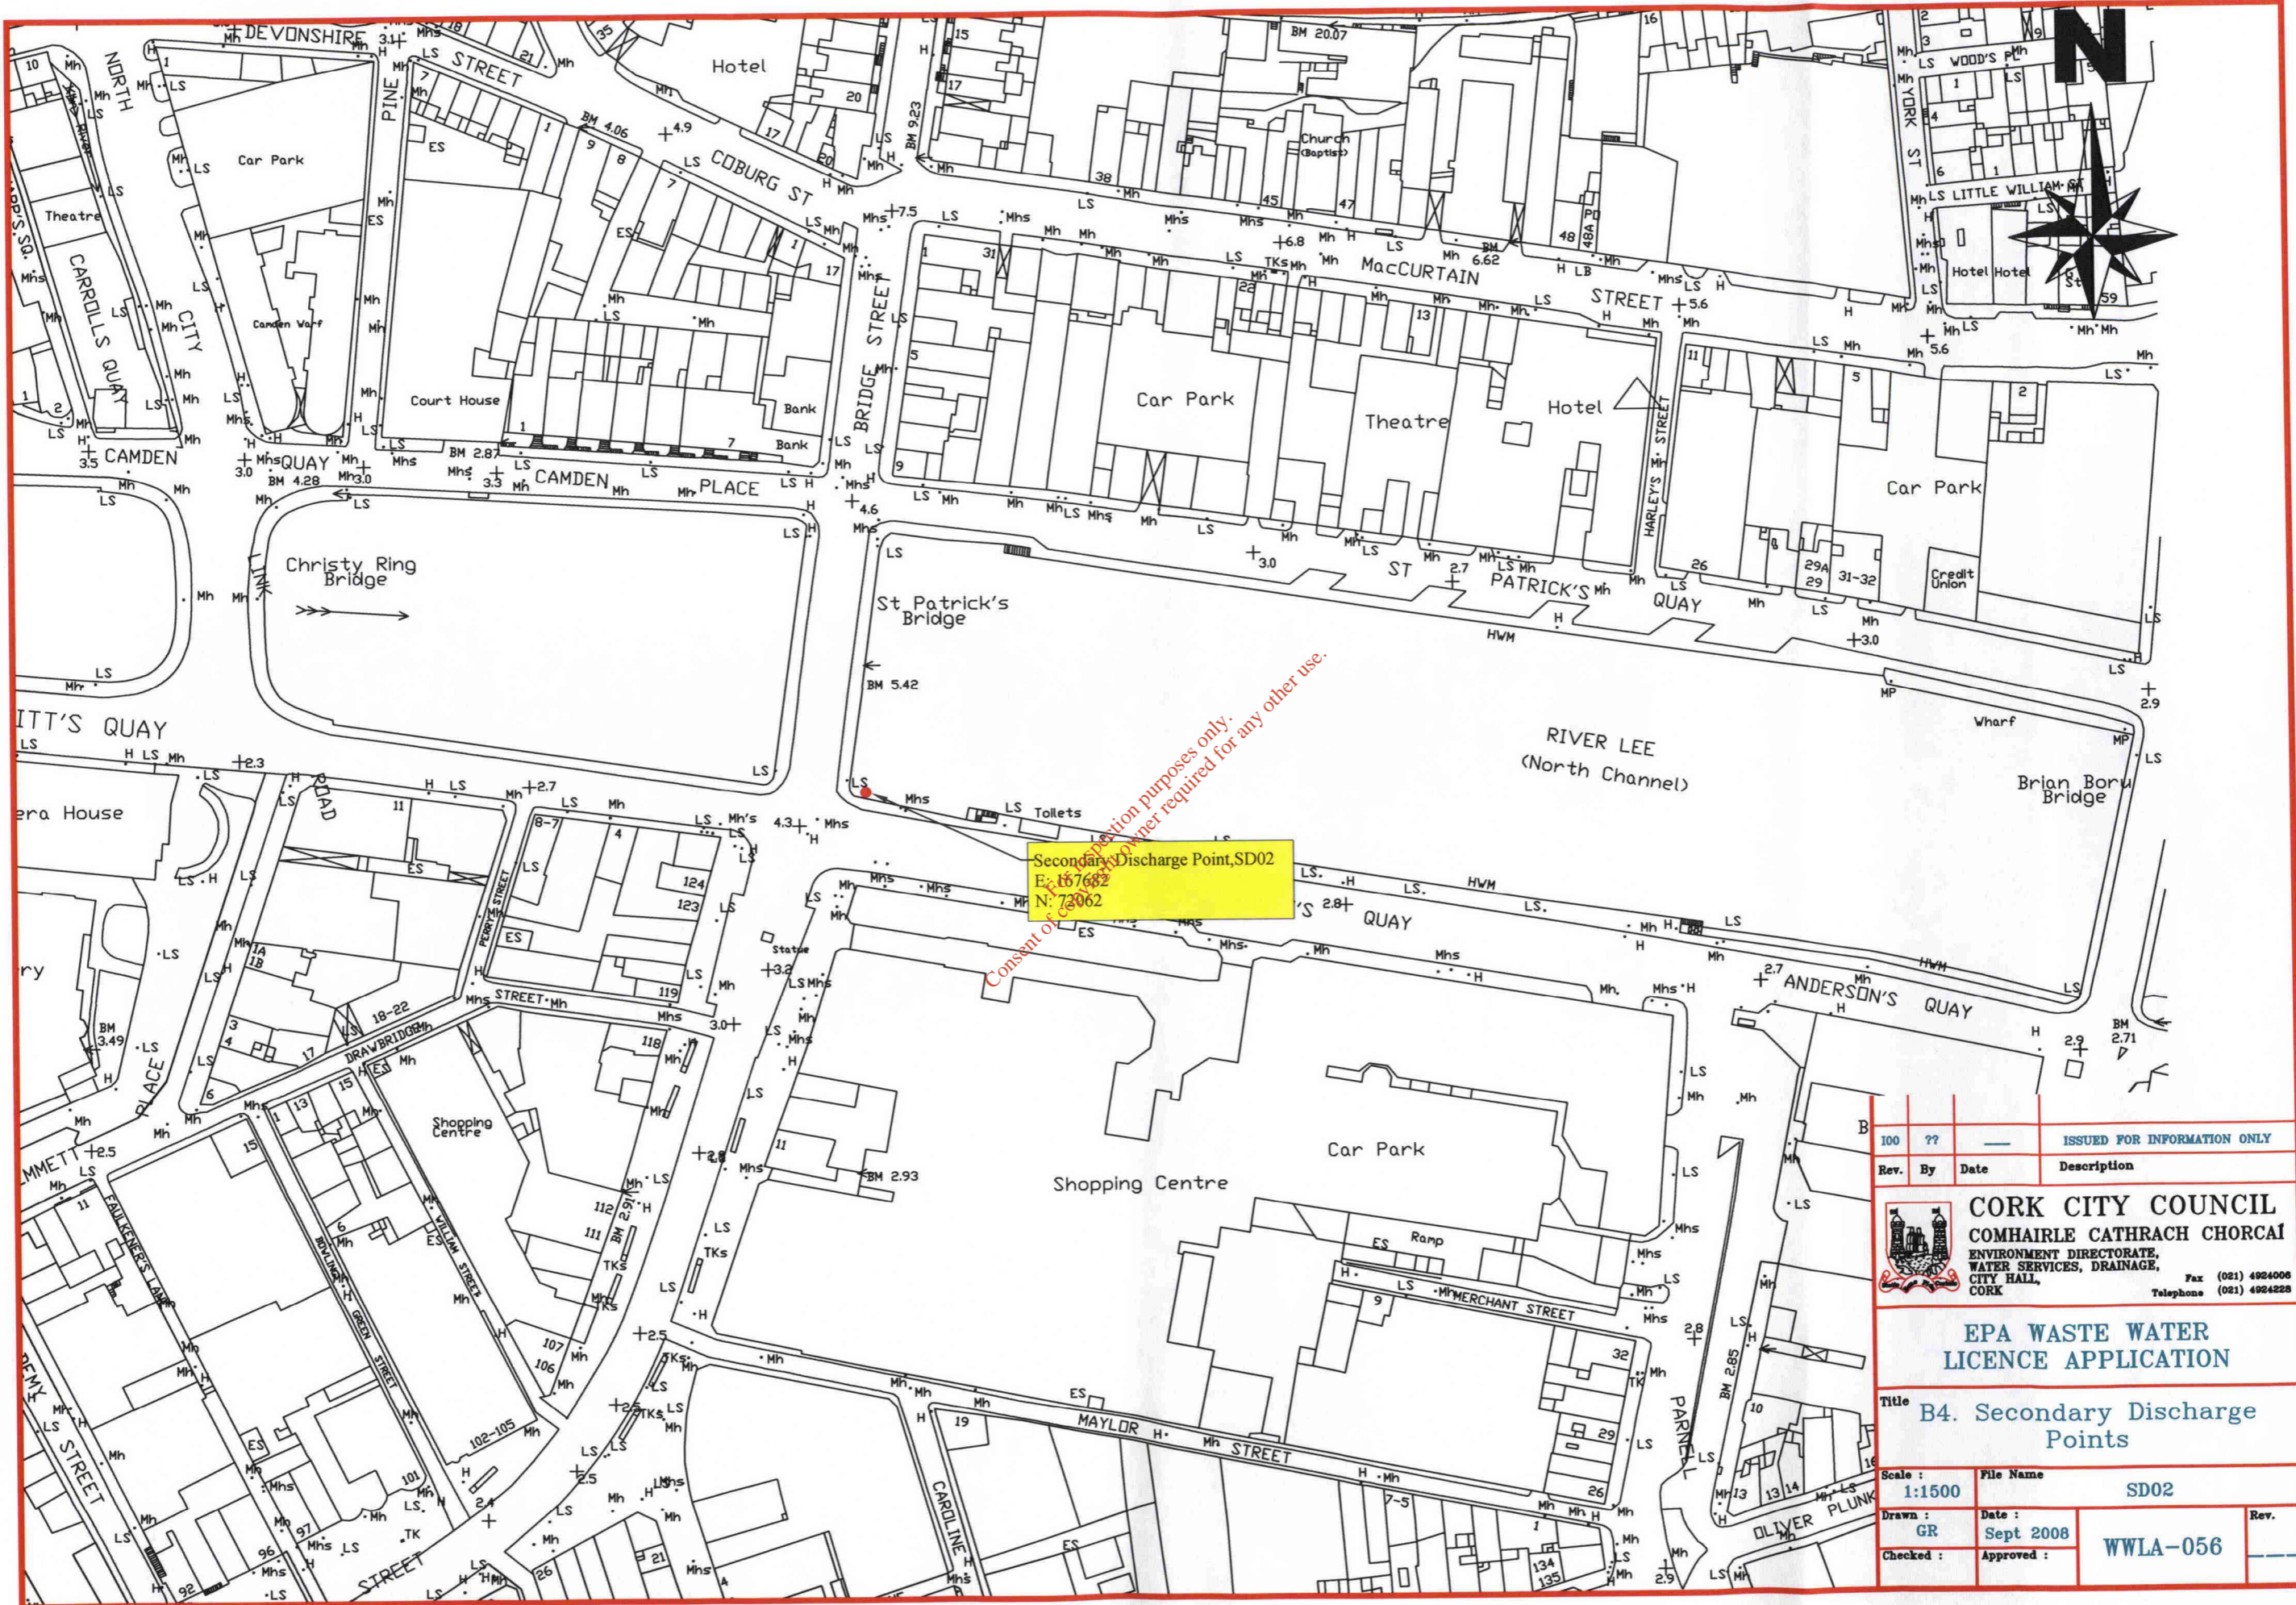
Mud

For inspection purposes only.  
Consent of copyright owner required for any other use.

Secondary Discharge Point, SD36  
E: 173107  
N: 69468


100	??	—	ISSUED FOR INFORMATION ONLY
Rev.	By	Date	Description
 <b>CORK CITY COUNCIL</b> COMHAIRLE CATHRACH CHORCAI ENVIRONMENT DIRECTORATE, WATER SERVICES, DRAINAGE, CITY HALL, CORK			
			Fax (021) 4924006 Telephone (021) 4924226
<b>EPA WASTE WATER LICENCE APPLICATION</b>			
Title <b>B4. Secondary Discharge Points</b>			
Scale : 1:1500		File Name SD36	
Drawn : GR	Date : Sept 2008	Rev.	
Checked :	Approved :	<b>WWLA-055</b>	





Secondary Discharge Point, SD02  
 E: 167682  
 N: 72062

Consent of Cork City Council required for any other use.

100	??		ISSUED FOR INFORMATION ONLY
Rev.	By	Date	Description
 <b>CORK CITY COUNCIL</b> COMHAIRLE CATHRACH CHORCAI ENVIRONMENT DIRECTORATE, WATER SERVICES, DRAINAGE, CITY HALL, CORK Fax (021) 4924008 Telephone (021) 4924228			
<b>EPA WASTE WATER LICENCE APPLICATION</b>			
Title <b>B4. Secondary Discharge Points</b>			
Scale:	1:1500	File Name:	SD02
Drawn:	GR	Date:	Sept 2008
Checked:		Approved:	WVLA-056
			Rev.