

TopChem Pharmaceuticals Ltd.  
Ballymote Business Park,  
Carrownanty, Ballymote,  
Co. Sligo, Ireland.

Tel: +353 (0) 71 918 9685  
Fax: +353 (0) 71 919 7864

November 21st, 2008

Office of Licensing and Guidance,  
Environmental Protection Agency,  
Johnstown Castle Estate,  
County Wexford.

**Re: Reg No. P0828-01**

Dear Joe,

As requested by Loretta Joyce on November 21<sup>st</sup> 2008, attached please find enclosed the following site layout plans for TopChem Pharmaceuticals Limited, Ballymote Business Park, Carrownanty, Ballymote, Co Sligo.

1. Attachment 1 - Current site layout plan.
2. Attachment 2 - Site layout plan which includes the 2 x additional units.


As regards the above plans, please reference letter dated October 30<sup>th</sup> 2008 where TopChem Pharmaceuticals Limited is seeking a Technical amendment to its IPPC licence.

Yours sincerely,


*Nigel Cannon 21/11/2008*

**Nigel Cannon**

**General Manager TopChem Pharmaceuticals Limited.**

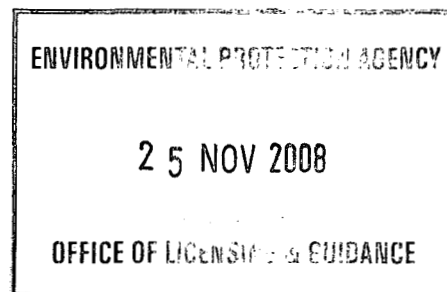

# Attachment 1

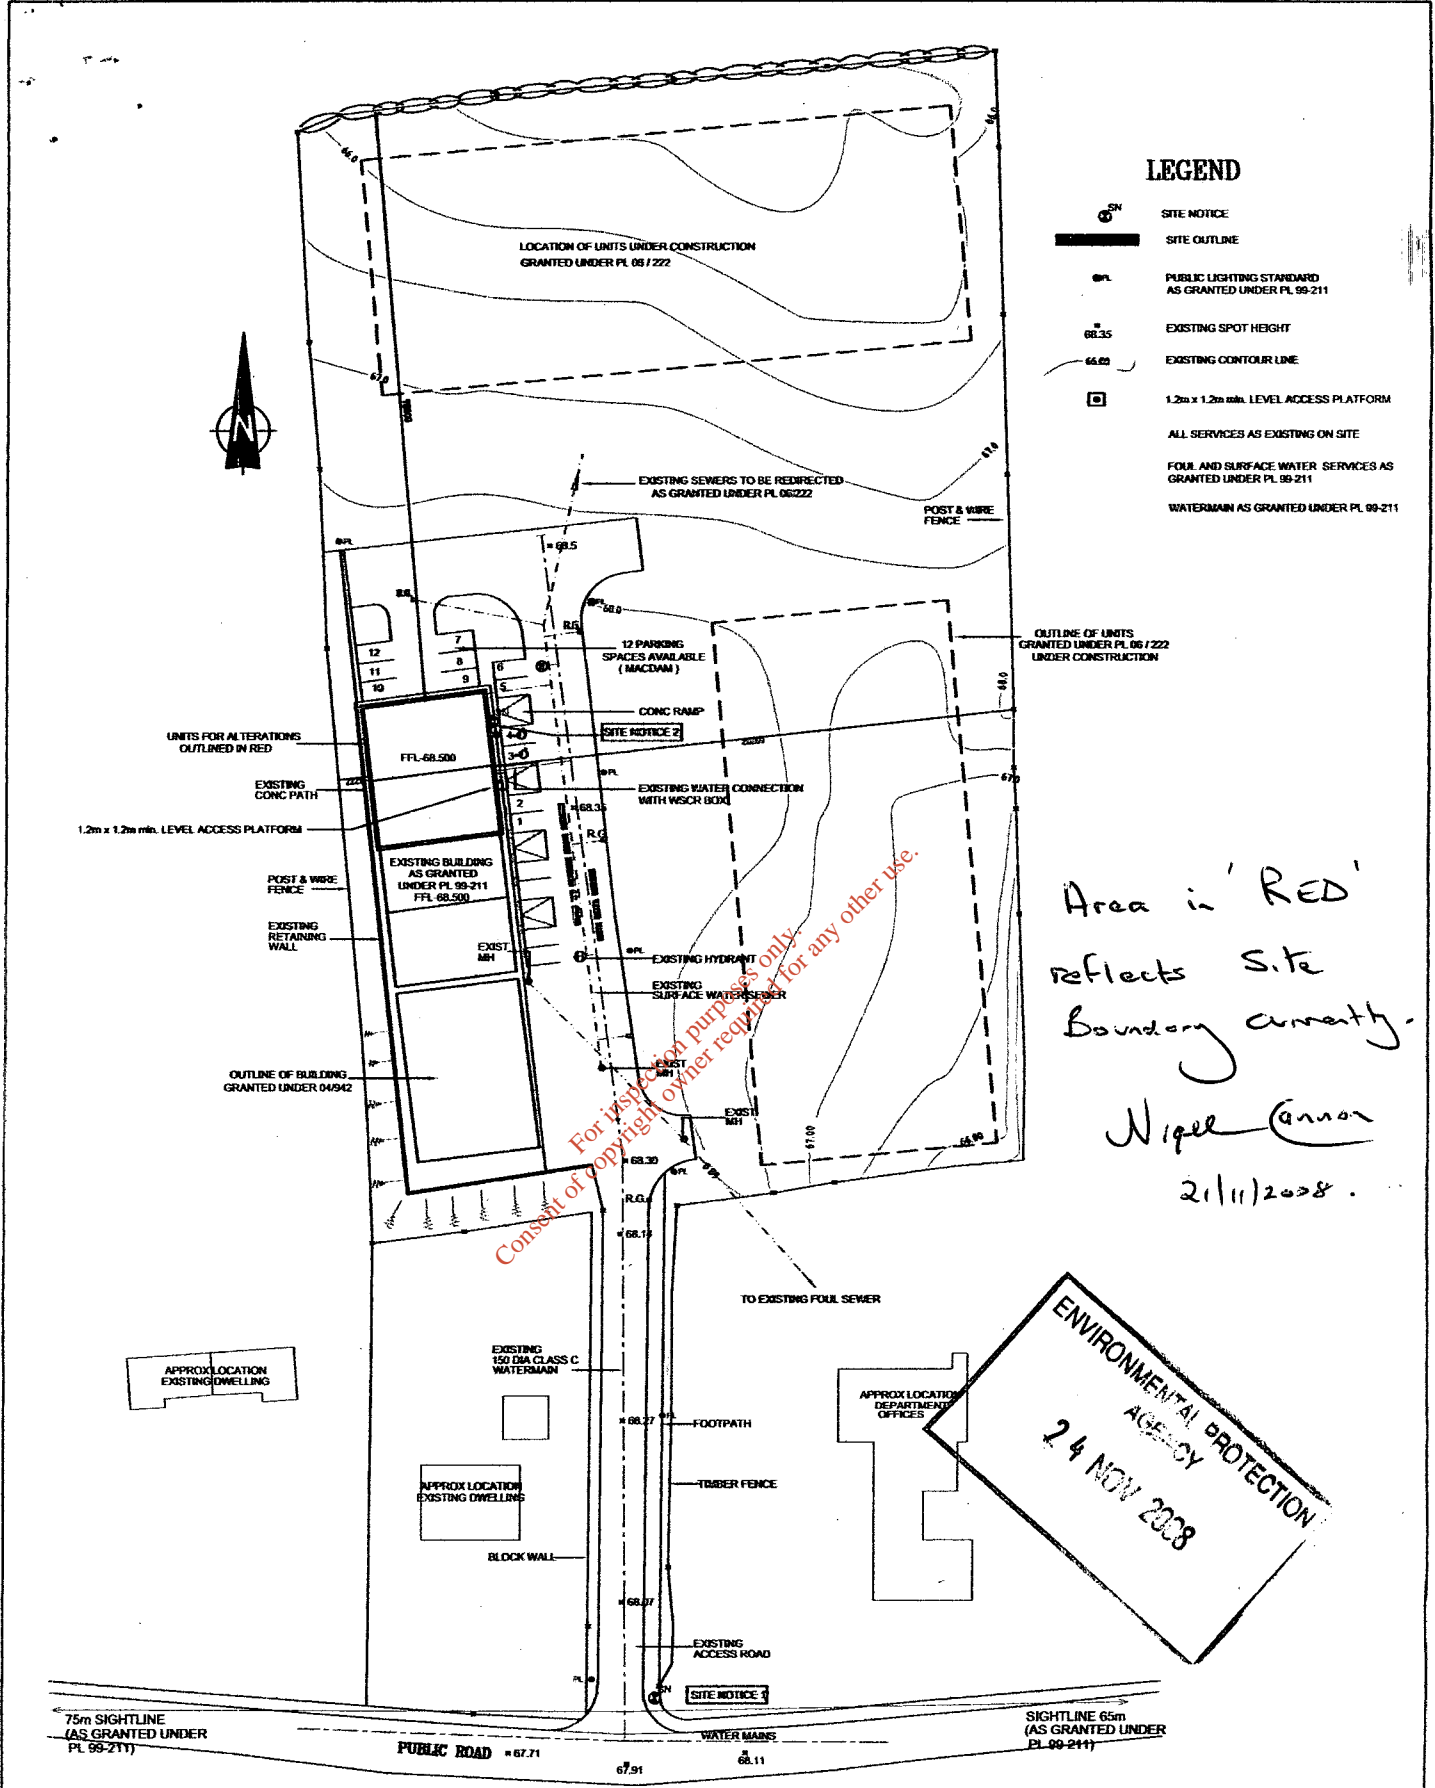


## LEGEND

- SITE NOTICE
- SITE OUTLINE
- PUBLIC LIGHTING STANDARD AS GRANTED UNDER PL 99-211
- EXISTING SPOT HEIGHT
- EXISTING CONTOUR LINE
- 1.2m x 1.2m min. LEVEL ACCESS PLATFORM
- ALL SERVICES AS EXISTING ON SITE
- FOUL AND SURFACE WATER SERVICES AS GRANTED UNDER PL 99-211
- WATERMAIN AS GRANTED UNDER PL 99-211

Area in 'RED'  
reflects Site  
Boundary currently.  
Nigel Cannon  
21/11/2008.

ENVIRONMENTAL PROTECTION  
AGENCY  
24 NOV 2008




**VINCENT HANNON & ASSOCIATES**  
CHARTERED ARCHITECTS, SURVEYORS & PROJECT MANAGERS

ABBEY STREET, BLOO. Tel: 01753-620222 Fax: 01753-620201  
BLOCK 12, GALIBDI TECHNOLOGY PARK, PARKROSE, BALLYVAUGH, GALWAY. Tel: 091-735032 Fax: 091-735117  
email: vha@vha.ie website: www.vha.ie

<p>© THIS DRAWING IS PROTECTED BY COPYRIGHT AND IS TO BE USED IN CONNECTION WITH ALL RELEVANT SPECIFICATIONS AND DRAWINGS.</p> <p>USE ONLY PREPARED DIMENSIONS.</p> <p>DO NOT SCALE OFF THIS DRAWING.</p> <p>IT IS THE CONTRACTOR'S RESPONSIBILITY TO ENSURE COMPLIANCE WITH ALL ASPECTS OF THE CURRENT BUILDING REGULATIONS.</p> <p>IT IS THE CONTRACTOR'S RESPONSIBILITY TO ENSURE COMPLIANCE WITH ALL CONDITIONS SPECIFIED BY THE LOCAL PLANNING AUTHORITY.</p> <p>IF IN DOUBT ASK.</p>	<table border="1" style="width: 100%; border-collapse: collapse;"> <thead> <tr> <th>Rev</th> <th>Description</th> <th>By</th> <th>Date</th> </tr> </thead> <tbody> <tr> <td> </td> <td> </td> <td> </td> <td> </td> </tr> <tr> <td> </td> <td> </td> <td> </td> <td> </td> </tr> </tbody> </table> <p>client / job description <b>BALLYMOTE COMMUNITY ENTERPRISE LTD</b></p> <p>drawing description <b>UNIT ALTERATIONS FOR TOPCHEM LABORATORIES</b></p> <p>scale: 1:500</p> <p>date: 13.12.05</p> <p>drawing no: 175 / 01</p> <p>project stage: PLANNING</p>	Rev	Description	By	Date								
Rev	Description	By	Date										

# Attachment 2.

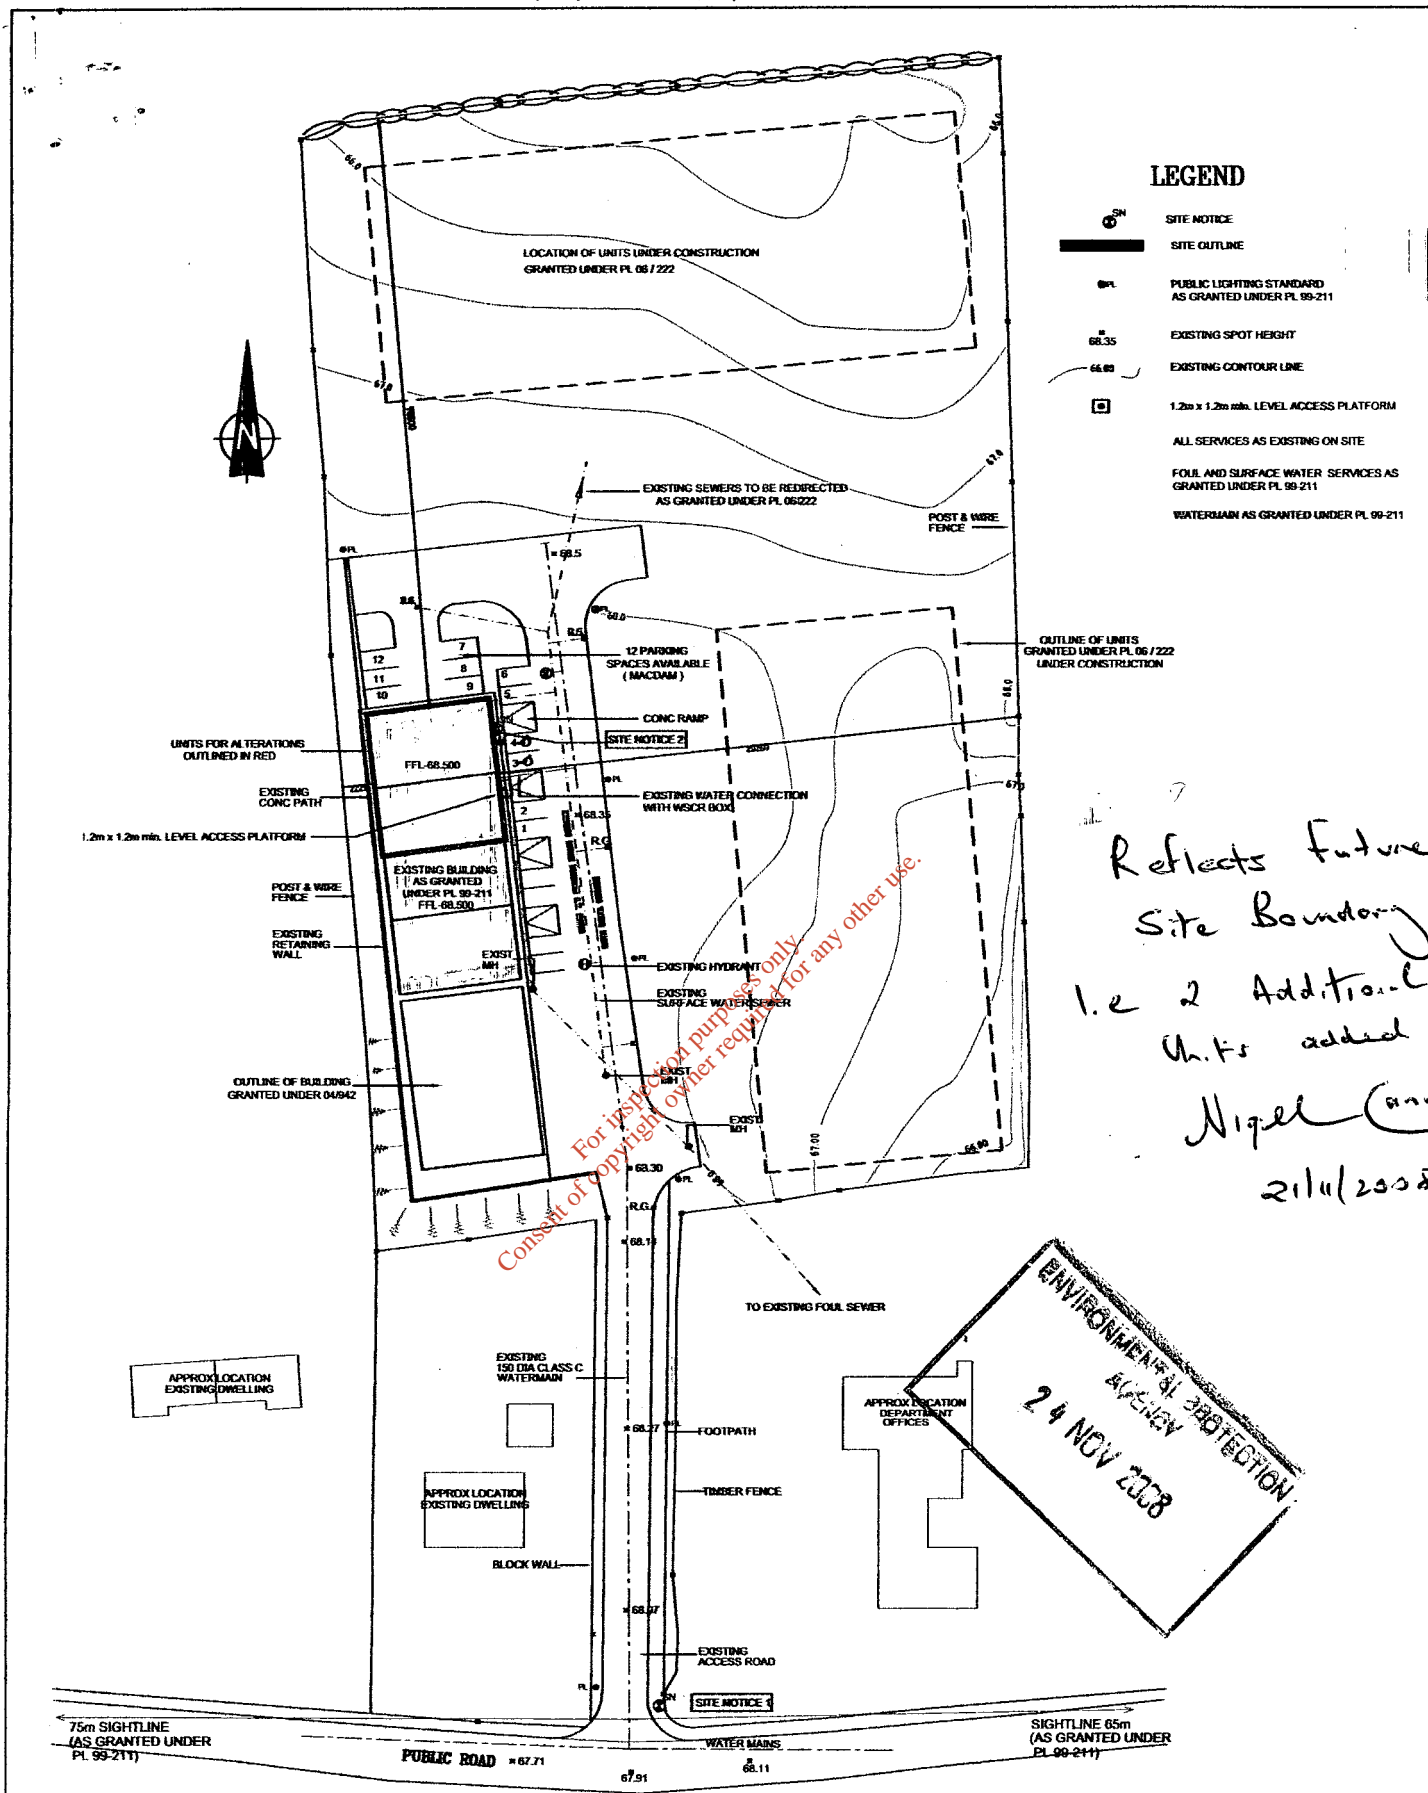

## LEGEND

- 6<sup>m</sup> SITE NOTICE
- SITE OUTLINE
- P.L. PUBLIC LIGHTING STANDARD AS GRANTED UNDER PL 99-211
- 68.35 EXISTING SPOT HEIGHT
- 66.00 EXISTING CONTOUR LINE
- 1.2m x 1.2m min. LEVEL ACCESS PLATFORM
- ALL SERVICES AS EXISTING ON SITE
- FOUL AND SURFACE WATER SERVICES AS GRANTED UNDER PL 99-211
- WATERMAIN AS GRANTED UNDER PL 99-211

Reflects Future Site Boundary  
 i.e 2 Additional Units added  
 Nigel [Signature]  
 21/11/2008

For inspection purposes only  
 Consent of copyright owner required for any other use.

ENVIRONMENTAL PROTECTION  
 AGENCY  
 24 NOV 2008

**VINCENT HANNON & ASSOCIATES**  
 CHARTERED ARCHITECTS, SURVEYORS & PROJECT MANAGERS

ARNEY STREET, BILDRO, TEL: 071-845227 FAX: 071-810281  
 BLOCK 12, GALVADY TECHNOLOGY PARK, PARKBOURNE, BALLYMONEY, GALVADY, TEL: 091-753322 FAX: 091-753117  
 email: info@vha.ie website: www.vha.ie

Rev	Description	By	Date

client / job description: **BALLYMONEY COMMUNITY ENTERPRISE LTD** drawn by: MD

drawing description: **UNIT ALTERATIONS FOR TOPCHEM LABORATORIES** checked by: JD

scale: 1:500 date: 13.12.08

rev: drawing no: 175 / 01

project stage: **PLANNING**

© THIS DRAWING IS PROTECTED BY COPYRIGHT AND IS TO BE READ IN CONJUNCTION WITH ALL RELEVANT SPECIFICATIONS AND DRAWINGS.

USE ONLY PRINTED COPIES.

DO NOT SCALE OFF THIS DRAWING.

IT IS THE CONTRACTOR'S RESPONSIBILITY TO ENSURE COMPLIANCE WITH ALL ASPECTS OF THE CURRENT BUILDING REGULATIONS.

IT IS THE CONTRACTOR'S RESPONSIBILITY TO ENSURE COMPLIANCE WITH ALL CONDITIONS SPECIFIED BY THE LOCAL PLANNING AUTHORITY.

IF IN DOUBT ASK.