



	A	B	C	D	E	F	G	H	STACK
0.25MW	32	15	7	26	6	10	2.5	2.5	13
0.5MW	36	20	7	30	6	12	3	2.5	13
1MW	44	25	7	34	10	16	3	2.5	15
2MW	48	25	7	36	12	20	4	3	15
3MW	52	30	9	40	12	10	4	3	15
5MW	75	30	9	63	12	14	4	3	18
6MW	85	35	9	71	14	16	4	4	18
8MW	110	35	9	96	14	20	4	4	18

NOTE:-
ALL DIMENSIONS IN METER
STACK DIMENSION IS SITE SPECIFIC

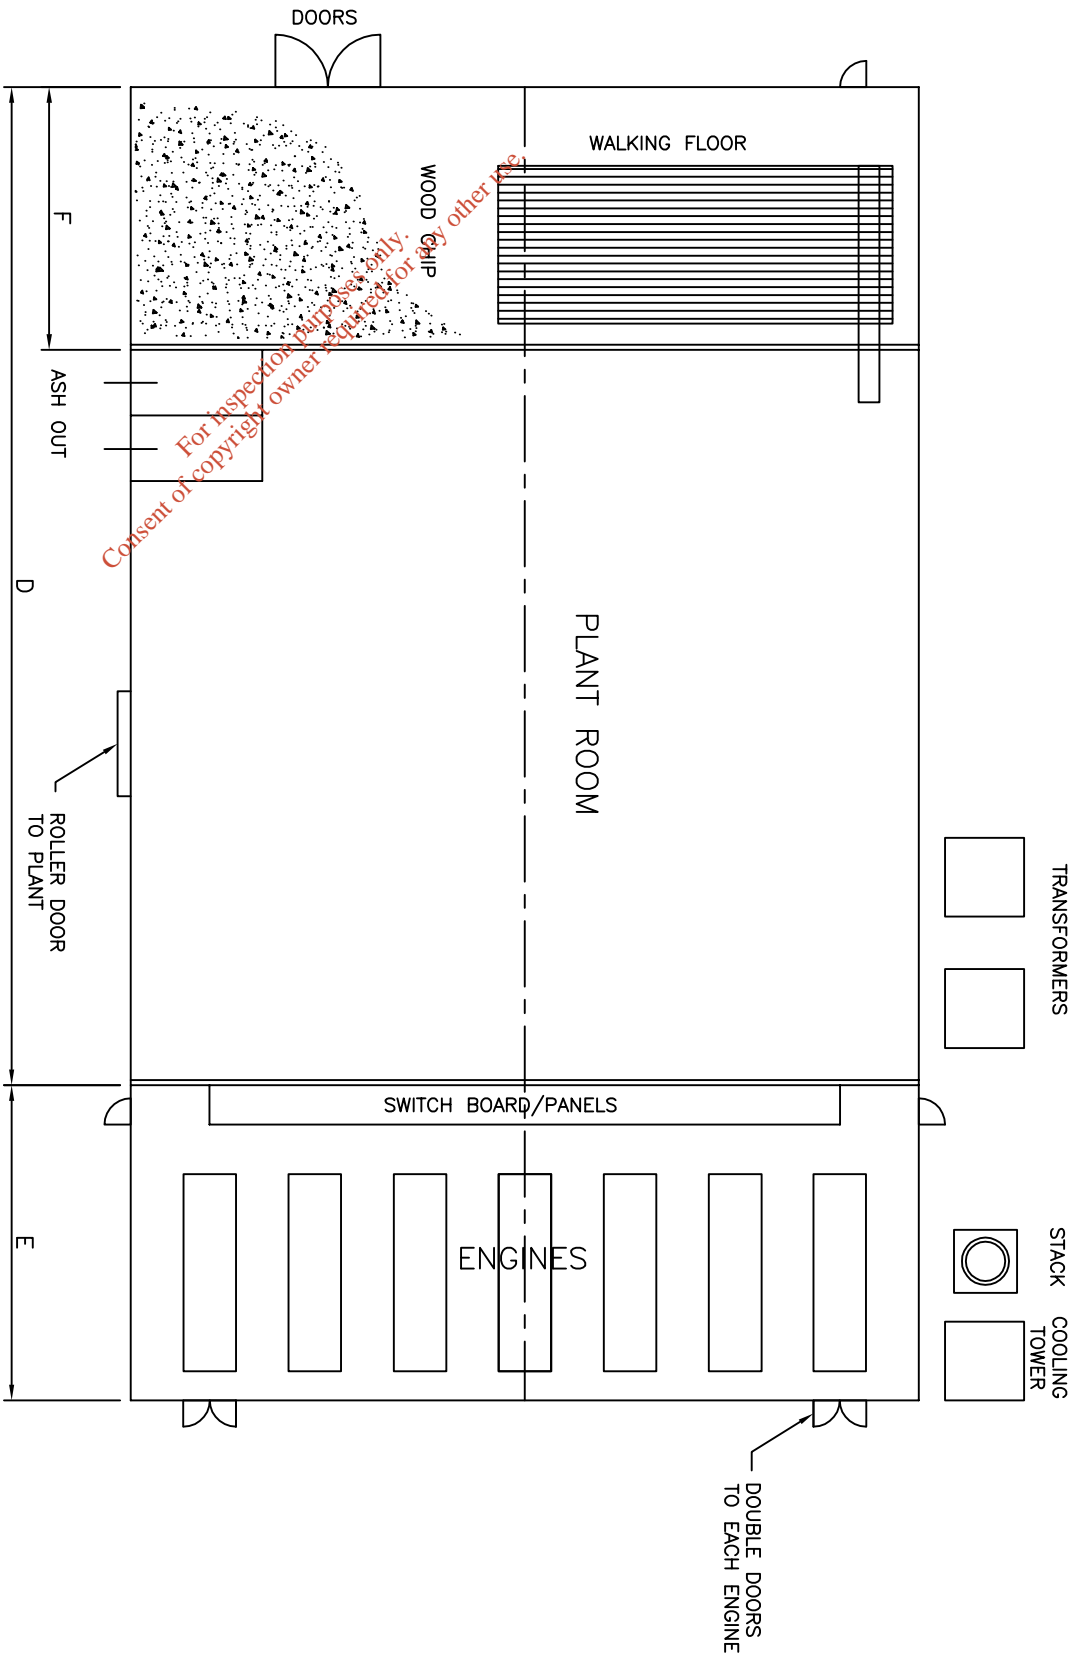

For inspection purpose only
Consent of copyright owner required for any other use.

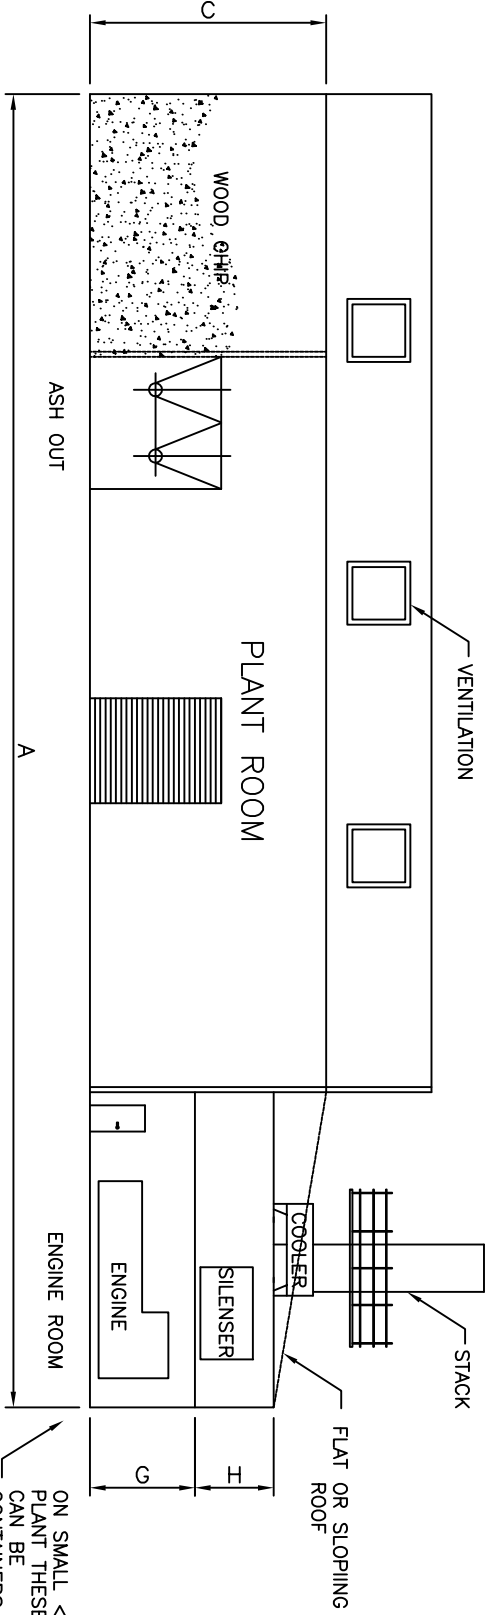

ON SMALL <1MW
PLANT THESE
CONTAINERS
CAN BE
OUTSIDE THE
PLANT ROOM