


**LEGEND**

- APPLICATION SITE BOUNDARY
- - - TOWNLAND BOUNDARY
- REGIONAL ROAD
- LOCAL ROAD
- RESIDENCES (WITHIN 500m & 1000m OFFSET)
- FARMS
- BUSINESS

ORDNANCE SURVEY IRELAND  
LICENCE NUMBER  
AR0056008

<b>CEMEX (RO) LTD</b>			
Project <b>Walshestown Pit Restoration</b>			
Location <b>Walshestown, Co. Kildare</b>			
Title <b>RESIDENCES WITHIN 500m &amp; 1000m OF THE APPLICATION SITE</b>			
Project No. 07507150231	Checked by CW	FIGURE No.	
File No. 9.1	Approved by GFP	9.1	
Created by CC			
ISSUE TO KILDARE CO. CO	DEC. '08		#
Description	Date	Ver	
Scale 1:10,000 A3;			
Scale 1:15,000 A4	Date	NOVEMBER 20	



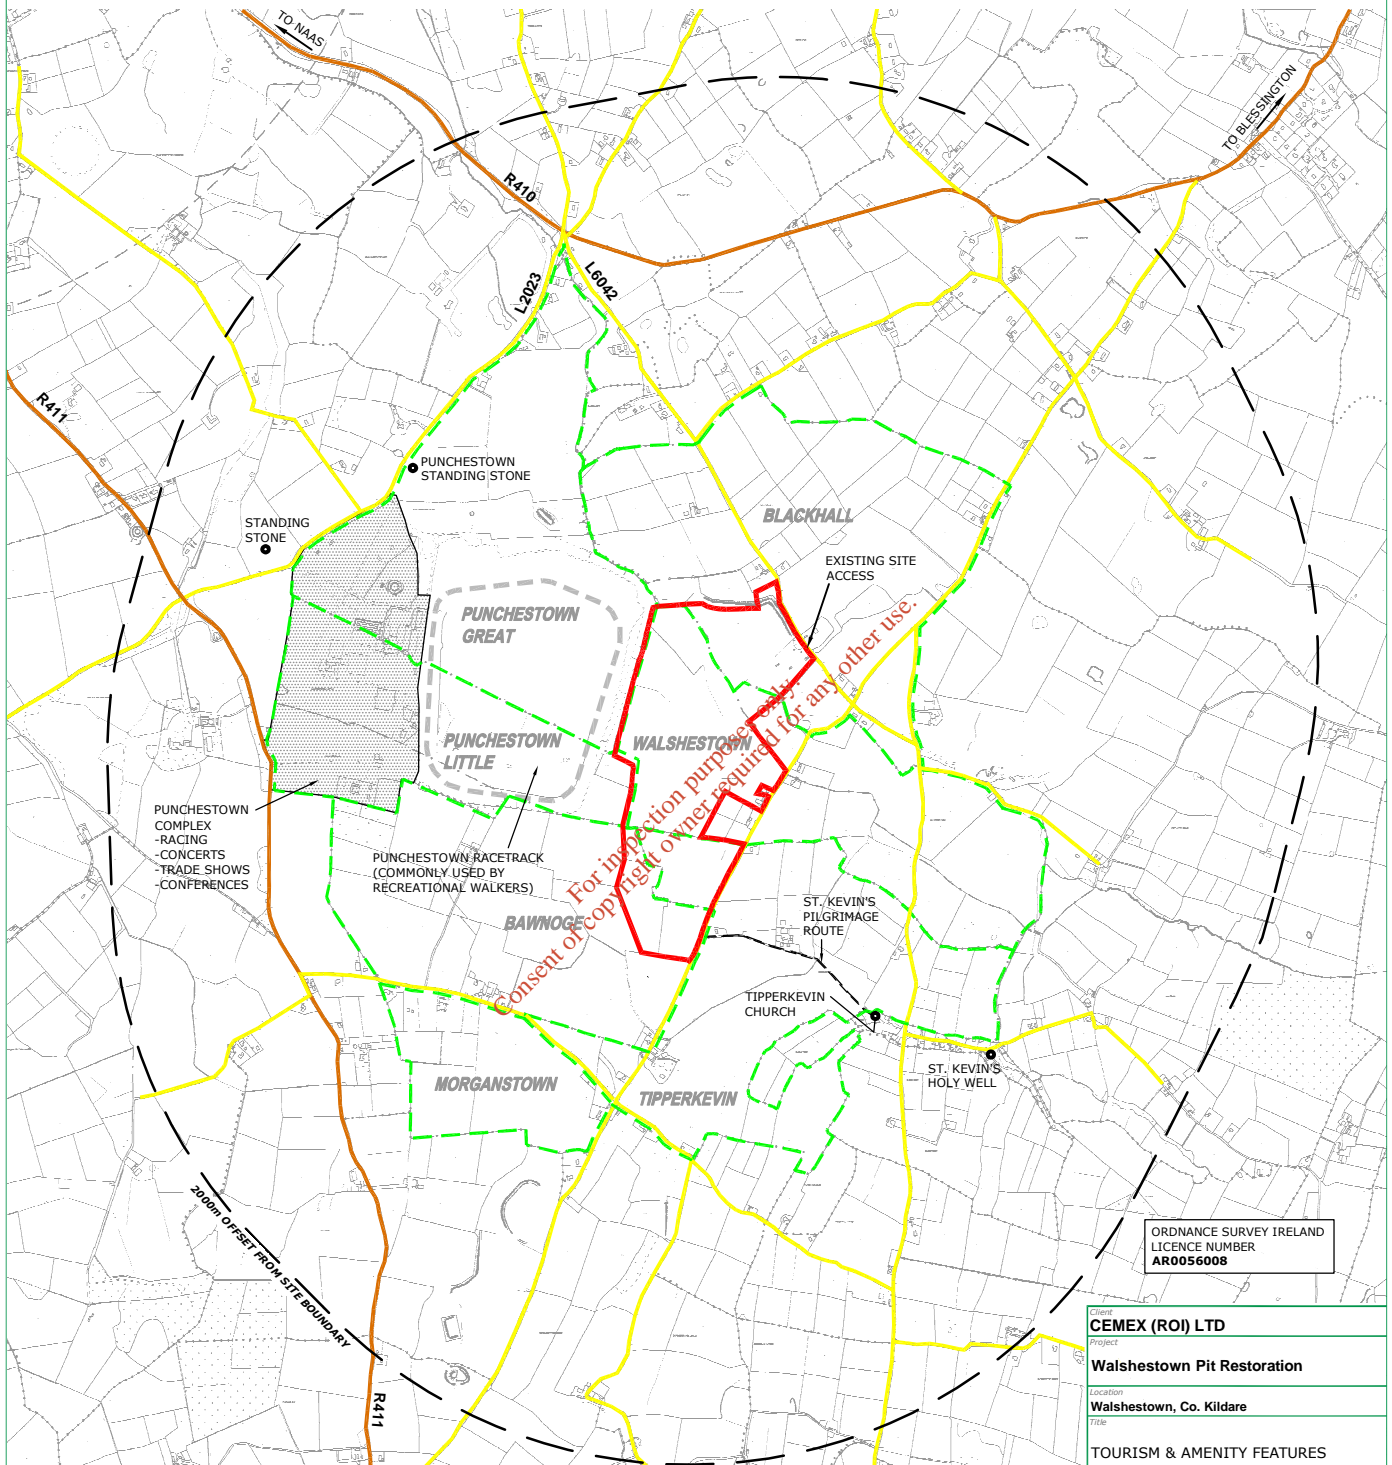

LEGEND	
<span style="color: red;">—</span>	APPLICATION SITE BOUNDARY
<span style="color: green;">—</span>	TOWNLAND BOUNDARY
<span style="color: orange;">—</span>	REGIONAL ROAD
<span style="color: yellow;">—</span>	LOCAL ROAD

ORDNANCE SURVEY IRELAND  
LICENCE NUMBER  
**AR0056008**

<b>CEMEX (OI) LTD</b>			
Project <b>Walshestown Pit Restoration</b>			
Location <b>Walshestown, Co. Kildare</b>			
Title <b>TOURISM &amp; AMENITY FEATURES WITHIN 2KM OF THE APPLICATION SI</b>			
Project No. 07507150231	Checked by CW	FIGURE No.	
File No. 9.2	Approved by GFP		9.2
Created by CC			
ISSUE TO KILDARE CO. CO		DEC. '08	
Description	Date	Vers	
Scale 1:20,000 A3; 1:30,000 A4	Date	NOVEMBER 21	