




LEGEND



WASTE LICENCE APPLICATION SITE BOUNDARY

- NOTES**
1. FIGURED DIMENSIONS ONLY TO BE TAKEN FROM THIS DRAWING
 2. ALL DRAWINGS TO BE CHECKED BY THE CONTRACTOR ON SITE
 3. ENGINEER TO BE INFORMED BY THE CONTRACTOR OF ANY DISCREPANCIES BEFORE ANY WORK COMMENCES
 4. ALL LEVELS SHOWN RELATE TO ORDNANCE SURVEY DATUM AT MALIN HEAD

Rev	Date	Description	By	Chkd
A	27.01.08	FIRST ISSUE	R.K.	E.S.

Client: **LENNON QUARRIES LTD.**


Project: **WASTE LICENCE APPLICATION**

Title: **SITE LOCATION MAP 1**

Scale @ A3: **1 : 20,000**


Prepared by: R.K. Checked: E.S. Date: 17.12.08

Project Director: **MICHAEL F. GARRICK**



TOBIN
Patrick J. Tobin & Co. Ltd.
TOBIN Consulting Engineers,
Market Square, Castlebar,
Co. Mayo, Ireland.
tel: +353-(0)94-9021401
fax: +353-(0)94-9021534
e-mail: castlebar@tobin.ie
www.tobin.ie

Drawing No: **2084-2600** Revision: **A**

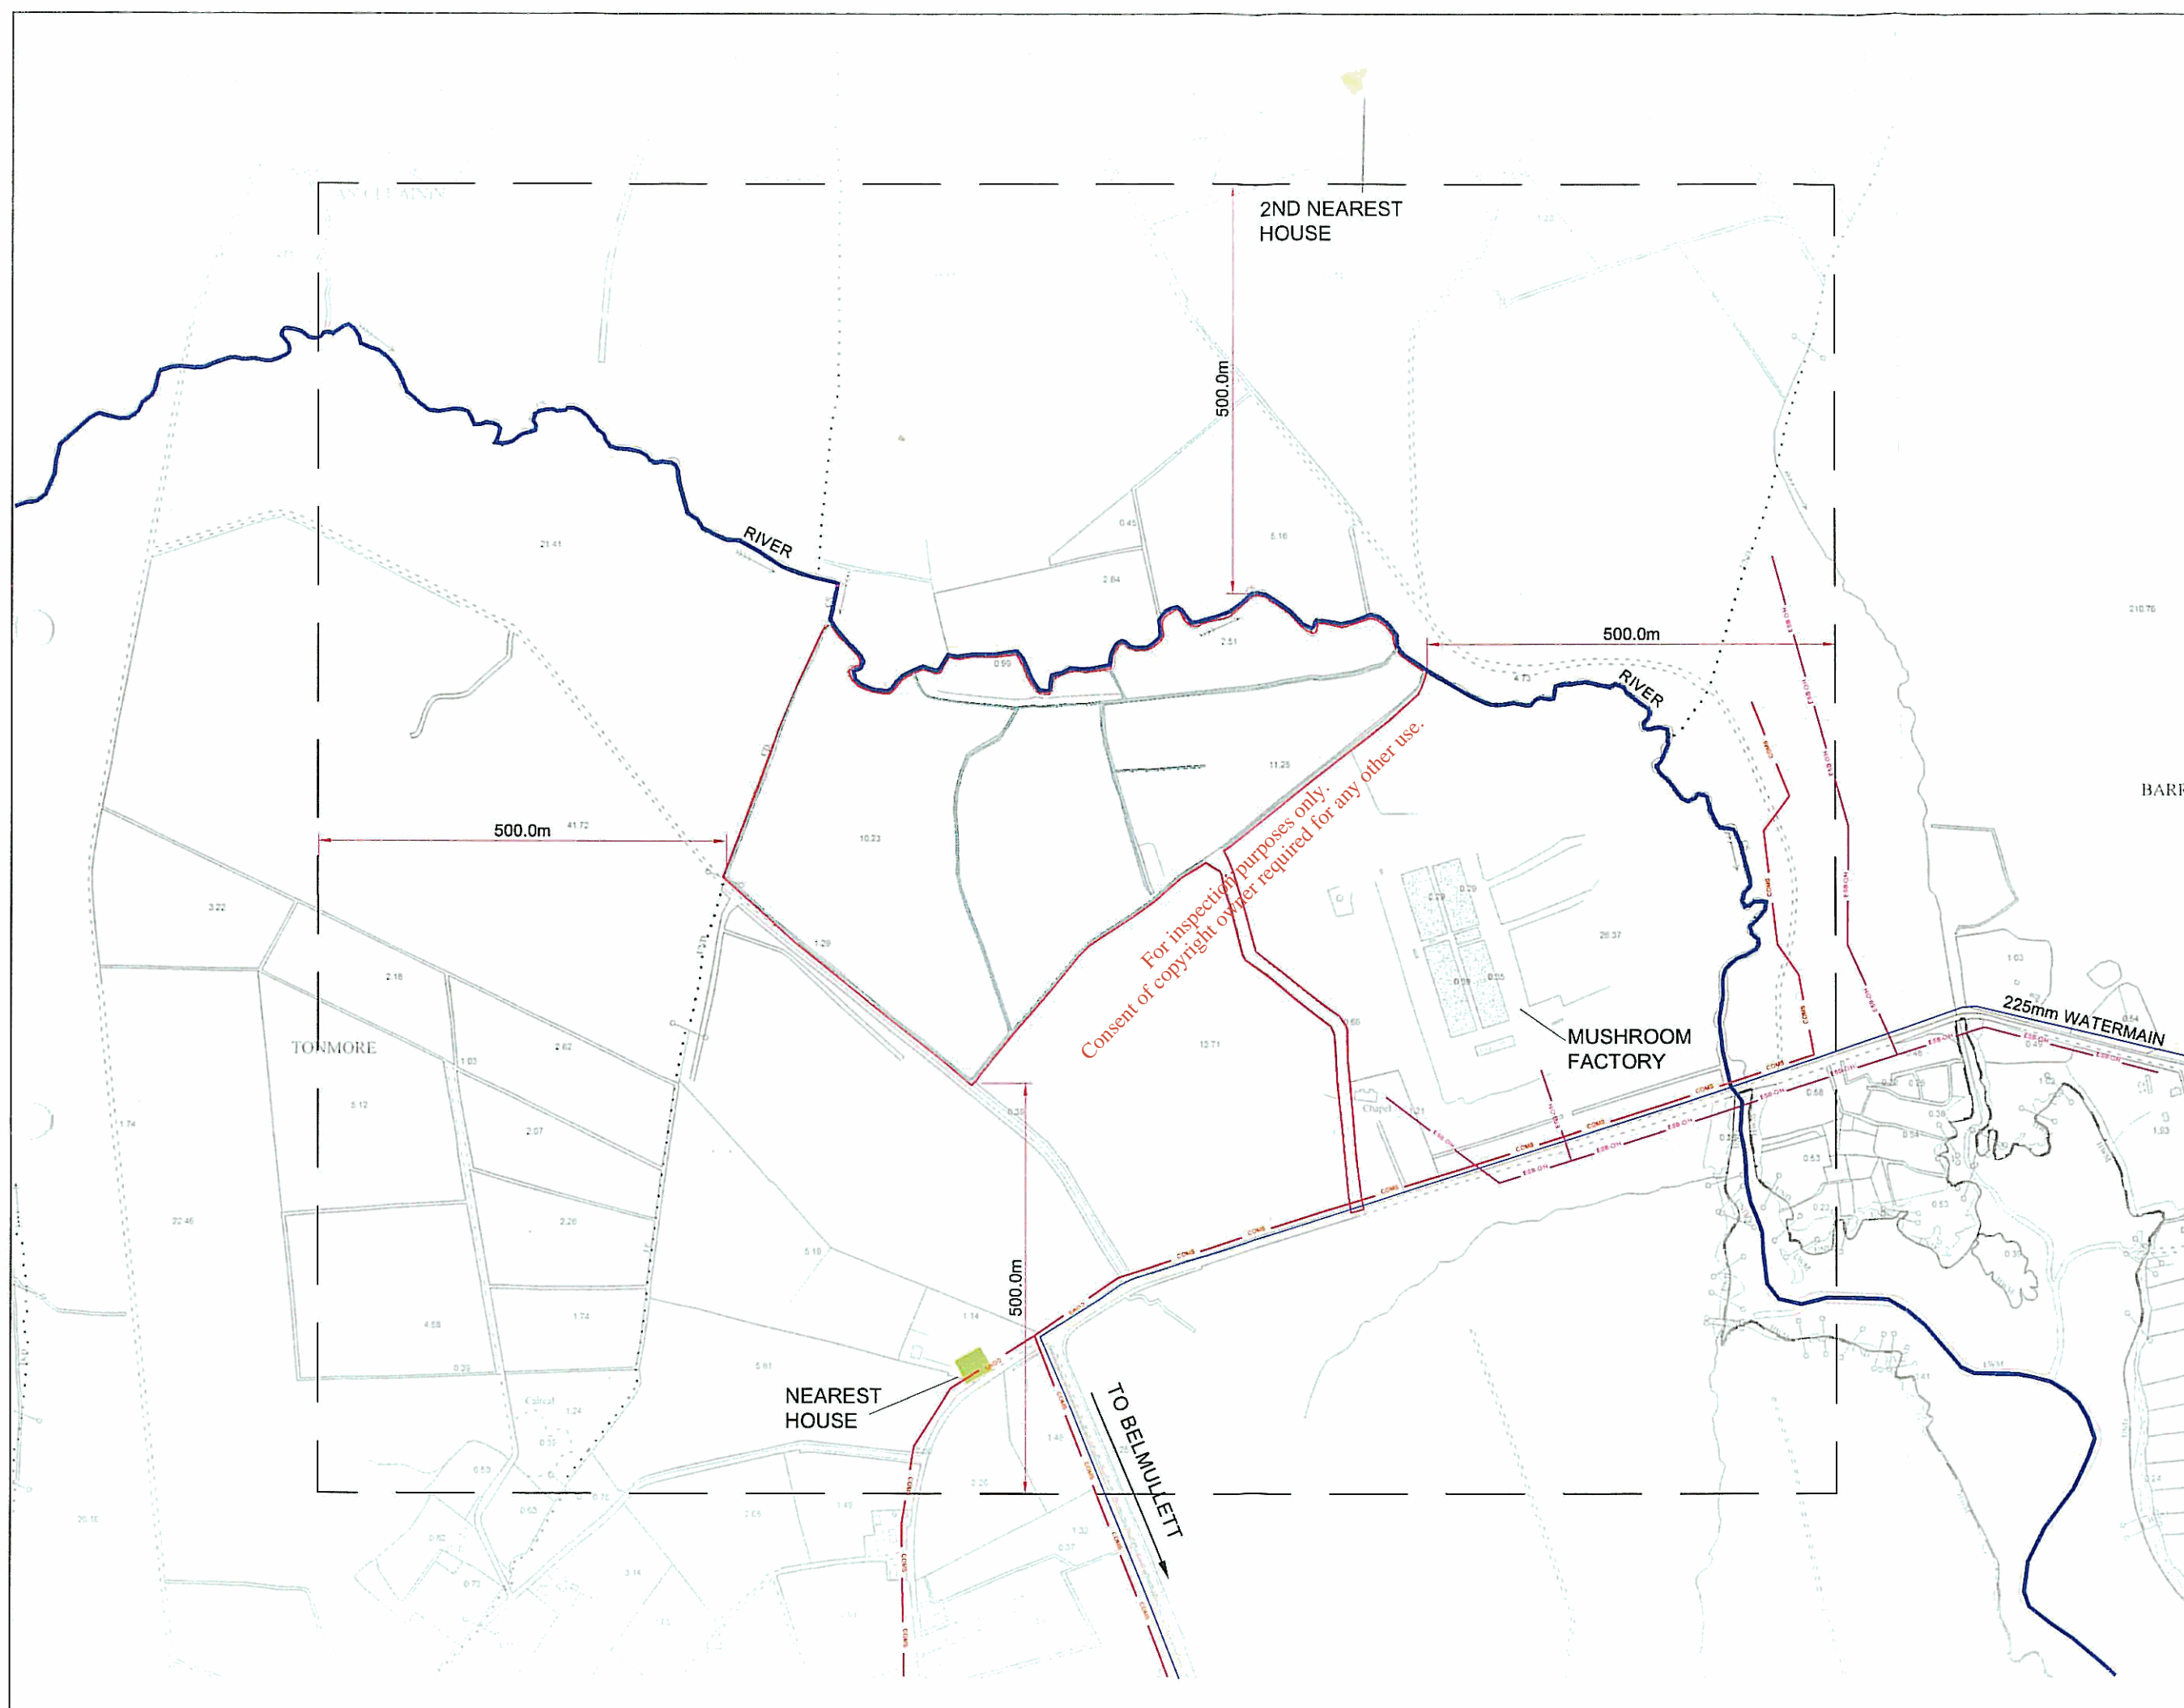

LEGEND

- WASTE LICENCE APPLICATION SITE BOUNDARY
- RIVER
- OPEN DRAIN
- - - OVERHEAD EIRCOM LINE
- - - OVERHEAD ESB LINE
- 225mm WATERMAIN

- NOTES**
1. FIGURED DIMENSIONS ONLY TO BE TAKEN FROM THIS DRAWING
 2. ALL DRAWINGS TO BE CHECKED BY THE CONTRACTOR ON SITE
 3. ENGINEER TO BE INFORMED BY THE CONTRACTOR OF ANY DISCREPANCIES BEFORE ANY WORK COMMENCES
 4. ALL LEVELS SHOWN RELATE TO ORDNANCE SURVEY DATUM AT MALIN HEAD

Rev	Date	Description	By	Chkd
A	27.01.08	FIRST ISSUE	R.K.	E.S.

Client: **LENNON QUARRIES LTD.**

Project: **WASTE LICENCE APPLICATION**

Title: **SITE LOCATION MAP 2**

Scale @ A3: **1 : 7,500**

Prepared by: R.K. Checked: E.S. Date: 17.12.08


Project Director: M.F.G.

TOBIN
Patrick J. Tobin & Co. Ltd.
TOBIN Consulting Engineers,
Market Square, Castlebar,
Co. Mayo, Ireland.
tel: +353-(0)94-6021401
fax: +353-(0)94-6021534
e-mail: castlebar@tobin.ie
www.tobin.ie

Drawing No.: **2084-2601** Revision: **A**



LEGEND

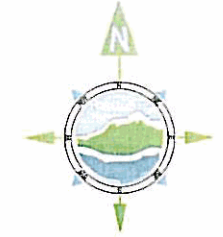

EXTENT OF LEASED LAND

NOTES

1. FIGURED DIMENSIONS ONLY TO BE TAKEN FROM THIS DRAWING
2. ALL DRAWINGS TO BE CHECKED BY THE CONTRACTOR ON SITE
3. ENGINEER TO BE INFORMED BY THE CONTRACTOR OF ANY DISCREPANCIES BEFORE ANY WORK COMMENCES
4. ALL LEVELS SHOWN RELATE TO ORDNANCE SURVEY DATUM AT MALIN HEAD

BARR

Rev	Date	Description	By	CR'd
A	27.01.00	FIRST ISSUE	R.K.	E.S.

Client: **LENNON QUARRIES LTD.**

Project: **WASTE LICENCE APPLICATION**

Title: **SITE OWNERSHIP MAP**


Scale @ A3: **1 : 7,500**

Prepared by: R.K. Checked: E.S. Date: 22.12.08




Project Director: **M.F.G.**

TOBIN
Patrick J. Tobin & Co. Ltd.
TOBIN Consulting Engineers,
Market Square, Castlebar,
Co. Mayo, Ireland.
tel: +353-(0)94-9021401
fax: +353-(0)94-9021534
e-mail: castlebar@tobin.ie
www.tobin.ie

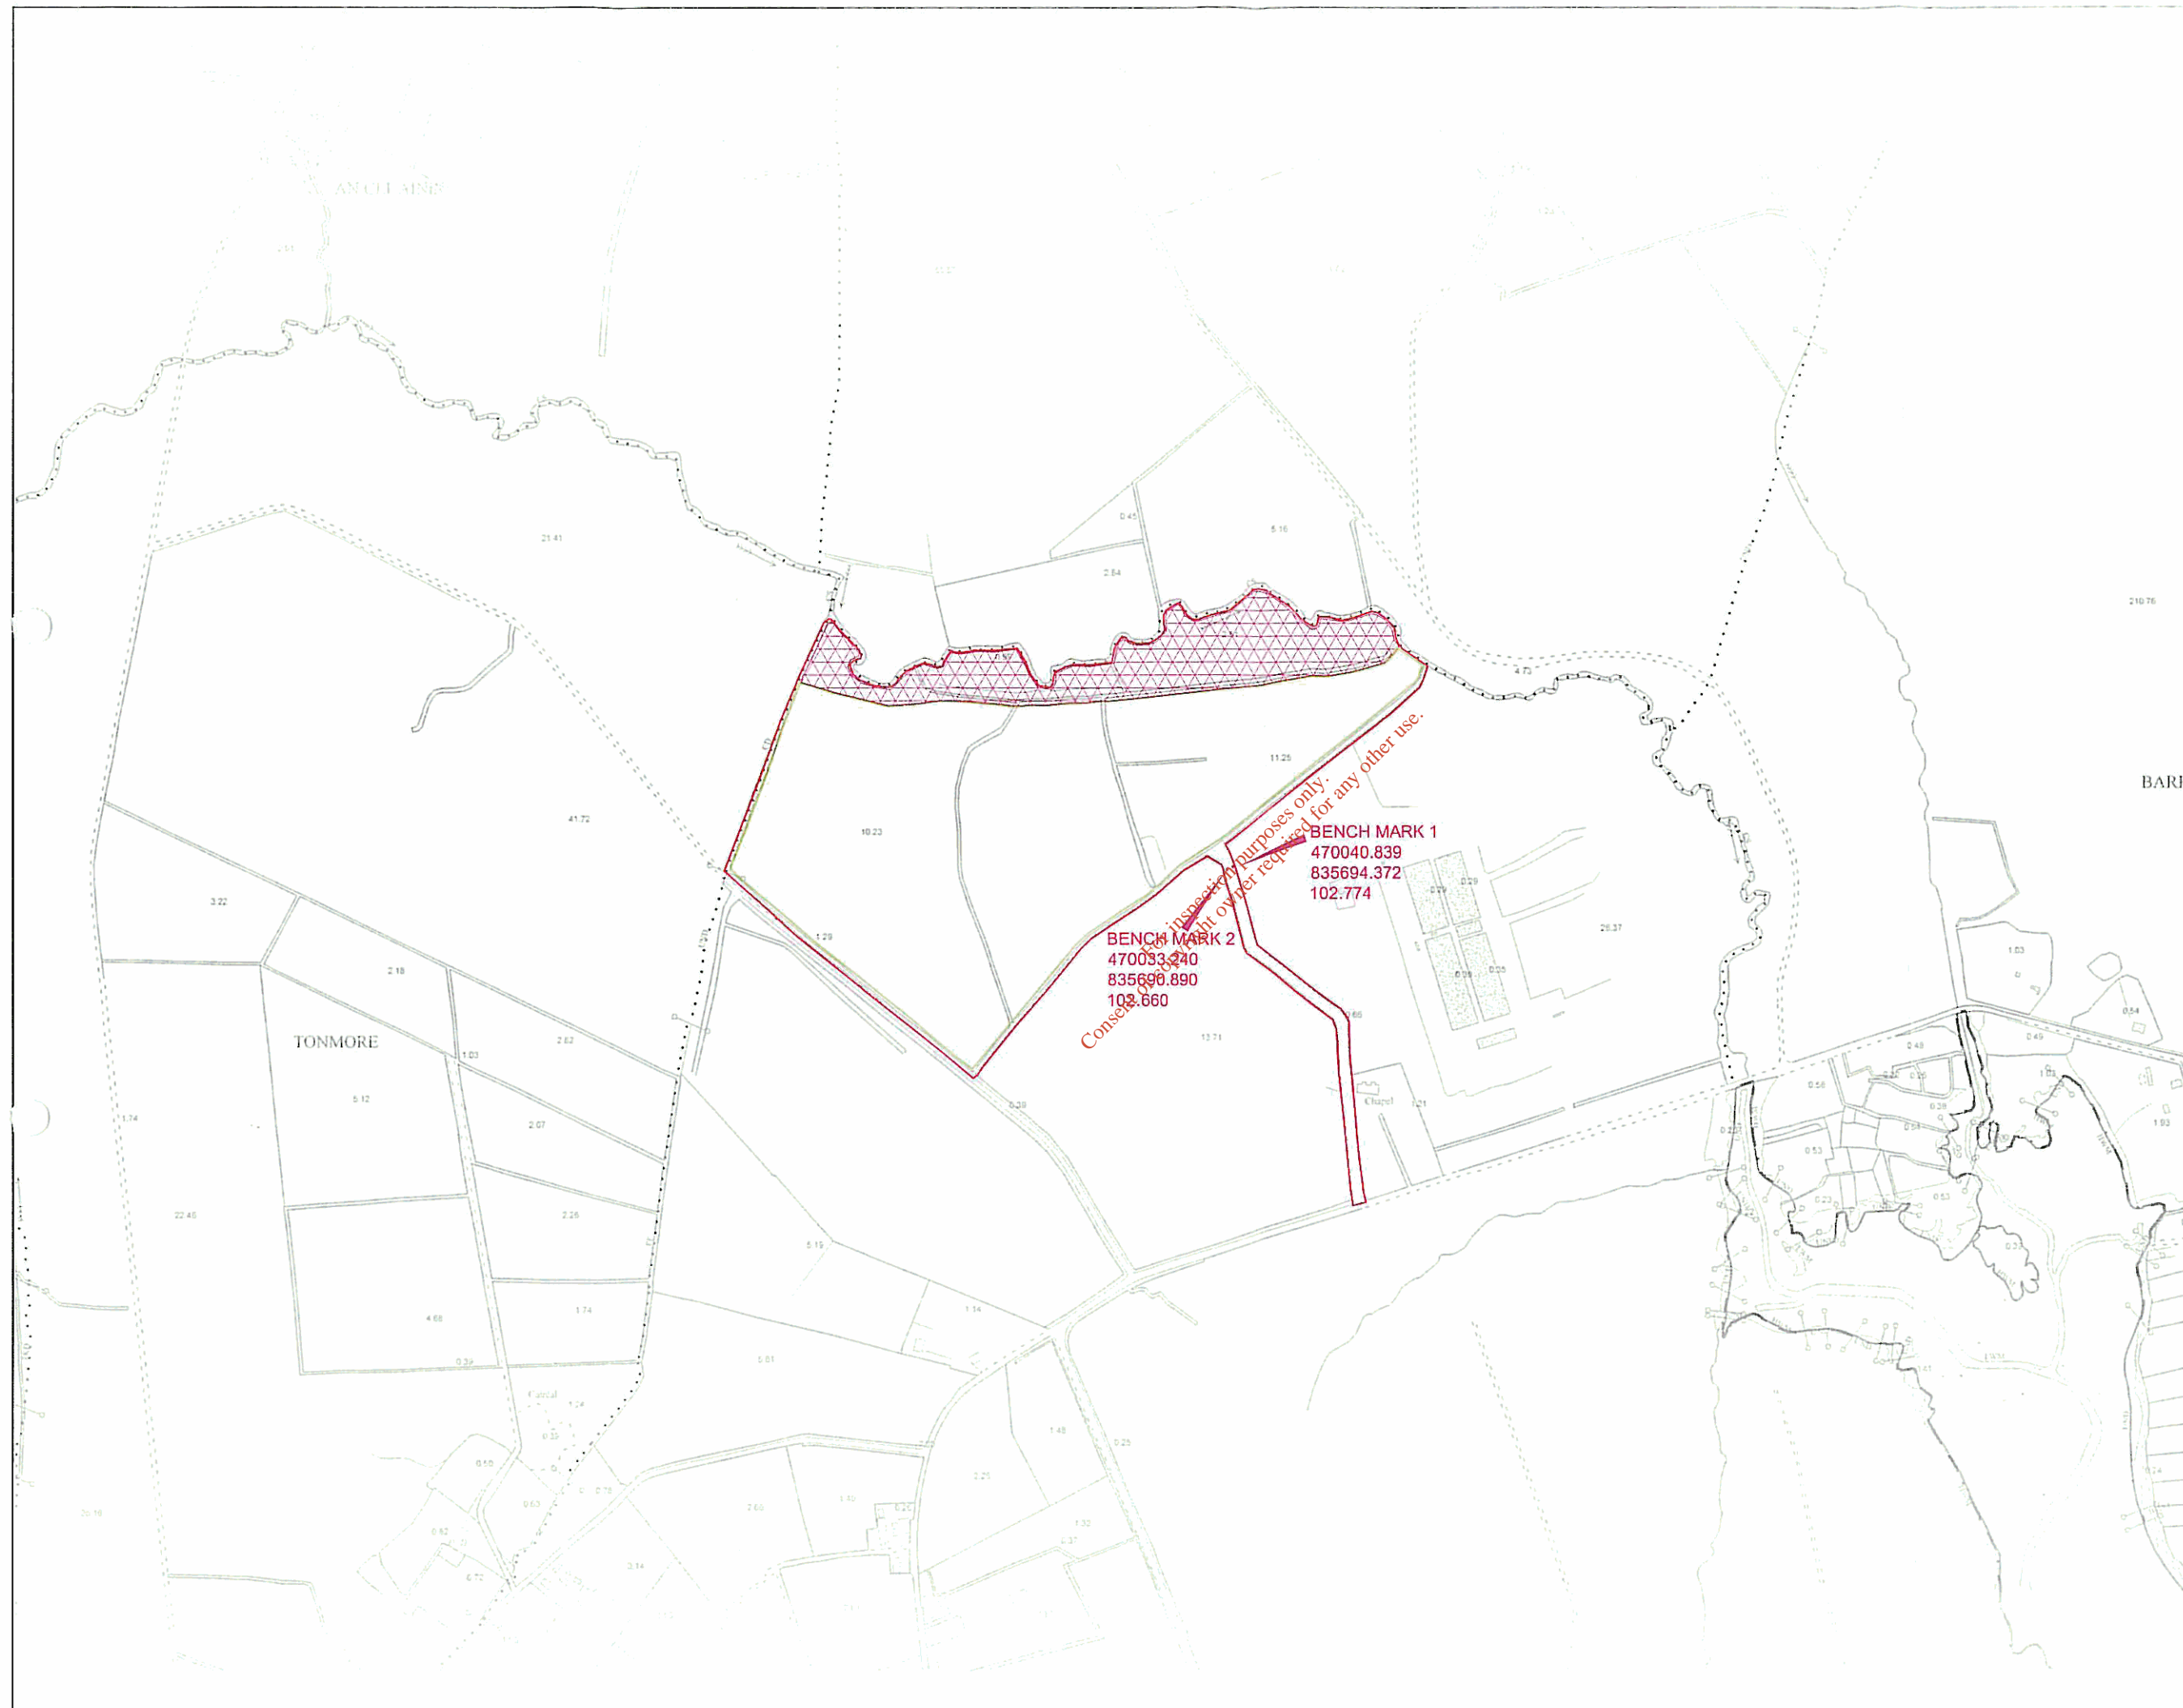Drawing No.: **2084-2602** Revision: **A**



LEGEND

-  WASTE LICENCE APPLICATION SITE BOUNDARY = 27.22 ha
-  BUFFER ZONE = 4.46 ha
-  AREA OF DEPOSITION = 20.48 ha

- NOTES
1. FIGURED DIMENSIONS ONLY TO BE TAKEN FROM THIS DRAWING
 2. ALL DRAWINGS TO BE CHECKED BY THE CONTRACTOR ON SITE
 3. ENGINEER TO BE INFORMED BY THE CONTRACTOR OF ANY DISCREPANCIES BEFORE ANY WORK COMMENCES
 4. ALL LEVELS SHOWN RELATE TO ORDNANCE SURVEY DATUM AT MALIN HEAD

Rev	Date	Description	By	Chkd.
A	27.01.08	FRMGT ISSUE	R.K.	E.S.

Client: **LENNON QUARRIES LTD.**

Project: **WASTE LICENCE APPLICATION**

Title: **SITE LAYOUT PLAN**

Scale @ A3: **1 : 7,500**

Prepared by: R.K. Checked: E.S. Date: 22.12.08

Project Director: M.F.G.



TOBIN
Patrick J. Tobin & Co Ltd
TOBIN Consulting Engineers,
Market Square, Castlebar,
Co. Mayo, Ireland
tel: +353-(0)94-9021401
fax: +353-(0)94-9021534
e-mail: castlebar@tobin.ie
www.tobin.ie

Drawing No.: **2084-2603** Revision: **A**



LEGEND

- WASTE LICENCE APPLICATION SITE BOUNDARY
- OVERHEAD EIRCOM LINE
- OVERHEAD ESB LINE
- 225mm WATERMAIN

- NOTES**
1. FIGURED DIMENSIONS ONLY TO BE TAKEN FROM THIS DRAWING
 2. ALL DRAWINGS TO BE CHECKED BY THE CONTRACTOR ON SITE
 3. ENGINEER TO BE INFORMED BY THE CONTRACTOR OF ANY DISCREPANCIES BEFORE ANY WORK COMMENCES
 4. ALL LEVELS SHOWN RELATE TO ORDNANCE SURVEY DATUM AT MALIN HEAD

Rev	Date	Description	By	Chkd.
A	27.01.09	FIRST ISSUE	R.K.	E.S.

Client: **LENNON QUARRIES LTD.**

Project: **WASTE LICENCE APPLICATION**

Title: **SERVICES PLAN**

Scale @ A3: **1 : 7,500**

Prepared by:	Checked:	Date:
R.K.	E.S.	22.12.08


Project Director: **M.F.G.**

TOBIN
Patrick J. Tobin & Co Ltd
TOBIN Consulting Engineers,
Market Square, Castlebar,
Co. Mayo, Ireland.
tel: +353-(0)94-9021401
fax: +353-(0)94-9021534
e-mail: castlebar@tobin.ie
www.tobin.ie

Drawing No.:	Revision:
2084-2604	A



LEGEND

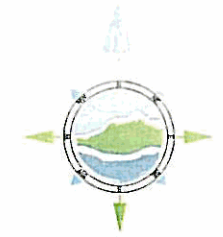

WASTE LICENCE APPLICATION SITE BOUNDARY

NOTES

1. FIGURED DIMENSIONS ONLY TO BE TAKEN FROM THIS DRAWING
2. ALL DRAWINGS TO BE CHECKED BY THE CONTRACTOR ON SITE
3. ENGINEER TO BE INFORMED BY THE CONTRACTOR OF ANY DISCREPANCIES BEFORE ANY WORK COMMENCES
4. ALL LEVELS SHOWN RELATE TO ORDNANCE SURVEY DATUM AT MALIN HEAD

BARR

Rev	Date	Description	By	Crkd.
A	27.01.00	FIRST ISSUE	R.K.	E.S.

Client: **LENNON QUARRIES LTD.**

Project: **WASTE LICENCE APPLICATION**

Title: **LOCATION OF SITE NOTICE**



Scale @ A3: **1 : 7,500**

Prepared by: R.K. Checked: E.S. Date: 22.12.08

Project Director: M.F.G.

TOBIN
Patrick J. Tobin & Co. Ltd.
TOBIN Consulting Engineers,
Market Square, Castlebar,
Co. Mayo, Ireland.
tel: +353-(0)94-9021401
fax: +353-(0)94-9021534
e-mail: castlebar@tobin.ie
www.tobin.ie

Drawing No.: **2084-2605** Revision: **A**

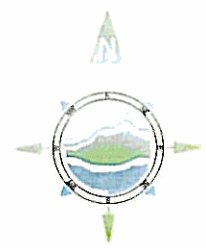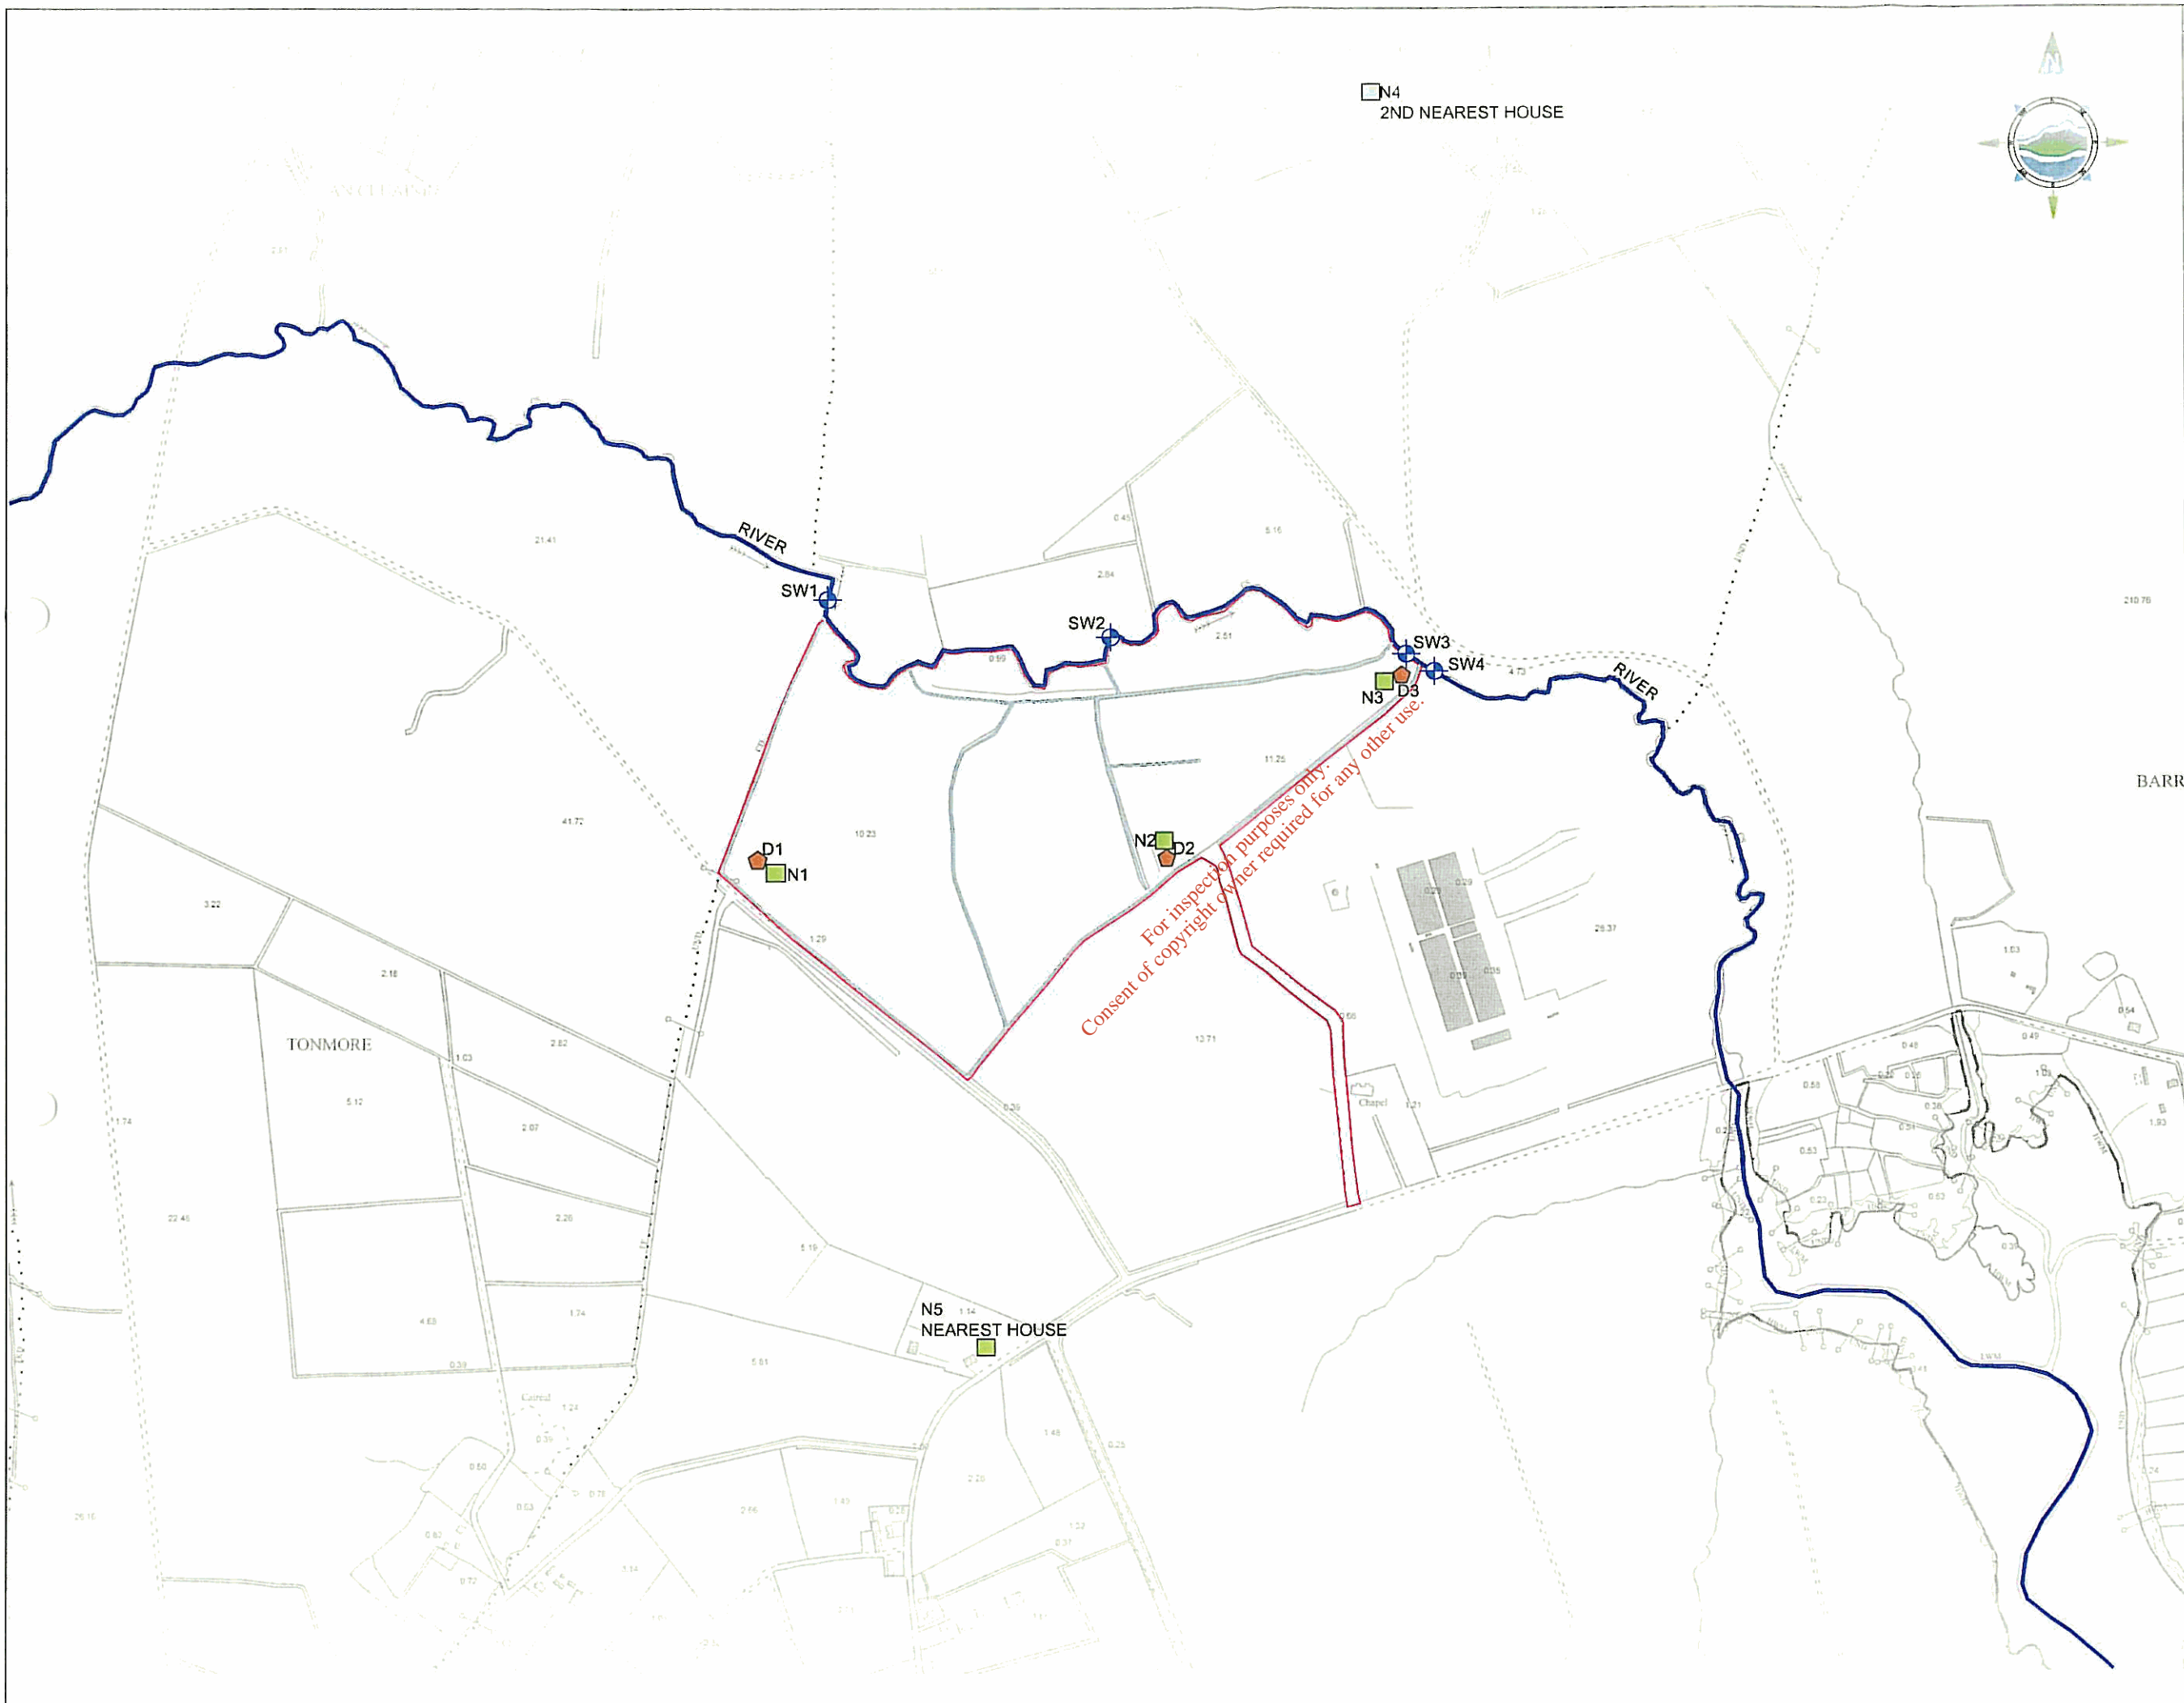

LEGEND

- WASTE LICENCE APPLICATION SITE BOUNDARY
- RIVER
- - - - - OPEN DRAIN
- SURFACE WATER MONITORING LOCATIONS
- NOISE MONITORING POINT
- DUST MONITORING POINT

- NOTES**
1. FIGURED DIMENSIONS ONLY TO BE TAKEN FROM THIS DRAWING
 2. ALL DRAWINGS TO BE CHECKED BY THE CONTRACTOR ON SITE
 3. ENGINEER TO BE INFORMED BY THE CONTRACTOR OF ANY DISCREPANCIES BEFORE ANY WORK COMMENCES
 4. ALL LEVELS SHOWN RELATE TO ORDNANCE SURVEY DATUM AT MALIN HEAD

Rev	Date	Description	By	Chkd.
A	27.01.00	FIRST ISSUE	R.K.	E.S.

Client: **LENNON QUARRIES LTD.**

Project: **WASTE LICENCE APPLICATION**

Title: **PROPOSED ENVIRONMENTAL MONITORING LOCATIONS**

Scale @ A3: **1 : 7,500**

Prepared by: R.K. Checked: E.S. Date: 22.12.08

Project Director: M.F.G.

TOBIN
Patrick J. Tobin & Co. Ltd.
TOBIN Consulting Engineers,
Market Square, Castlebar,
Co. Mayo, Ireland.
tel: +353-(0)94-9021401
fax: +353-(0)94-9021534
e-mail: castlebar@tobin.ie
www.tobin.ie

Drawing No.: **2084-2606** Revision: **A**