
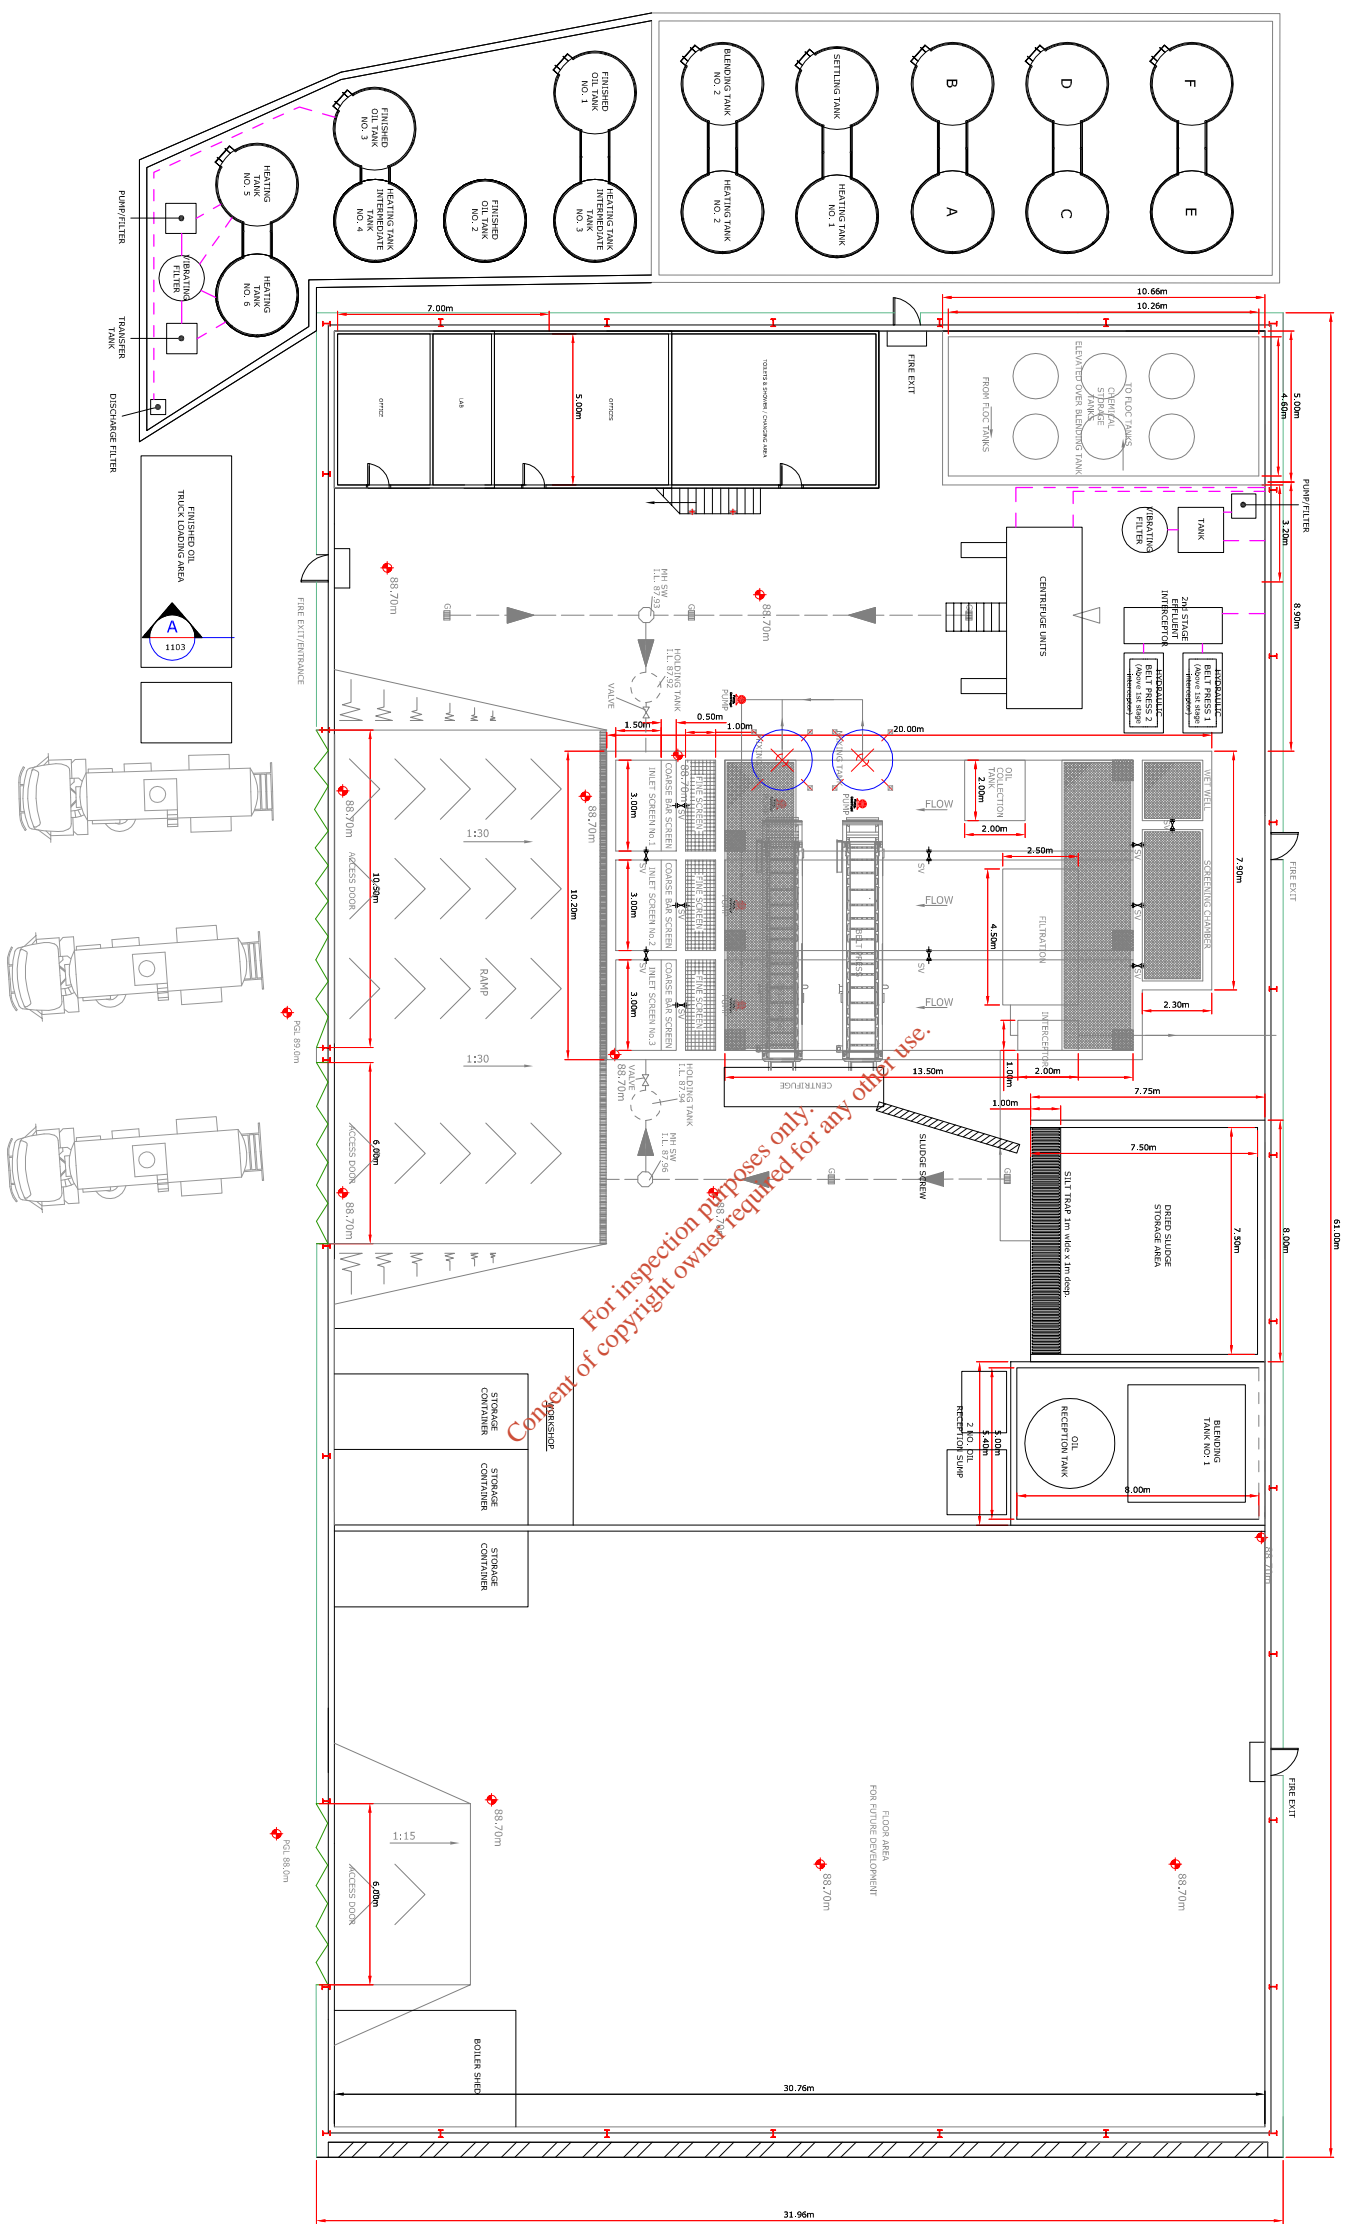


GENERAL LEGEND

2.28m DIMENSIONS

OUTLINE HYDROCARBON PROCESSING WASTE LICENCE REVIEW

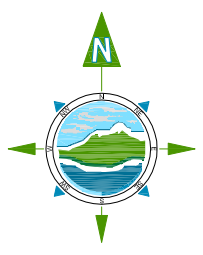

- NOTES**
1. FIGURED DIMENSIONS ONLY TO BE TAKEN FROM THIS DRAWING
 2. ALL DRAWINGS TO BE CHECKED BY THE CONTRACTOR ON SITE
 3. ENGINEER TO BE INFORMED BY THE CONTRACTOR OF ANY DISCREPANCIES BEFORE ANY WORK COMMENCES
 4. ALL LEVELS SHOWN RELATE TO ORDNANCE SURVEY DATUM AT MALIN HEAD

Issue	Date	Description	By	CHKD.
A	28.01.09	FINAL ISSUE	VB	ST
D02	28.01.09	DRAFT ISSUE	CA	SF
D01	08.01.09	DRAFT ISSUE FOR REVIEW	MAN	SF

Client:

RILTA Environmental Limited

Project:

HYDROCARBON PROCESSING WASTE LICENCE REVIEW

Title:

LAYOUT PLAN

Scale @ A1: **1:125**

Prepared by: **M. Nolan** Checked: **S. Tonnely** Date: **April 2008**

Project Director: **D. Grehan**

TOBIN

Patrick J. Tobin & Co. Ltd.

Consulting, Civil and Structural Engineers,
Block 10-3, Bannardstown Corporate Park,
Dulrin 19, Kildare.
Tel: +353 (0)1-8030406
Fax: +353 (0)1-8030409
e-mail: info@tobin.ie
www.tobin.ie

Drawing No.: **4709-1102** Issue: **A**