
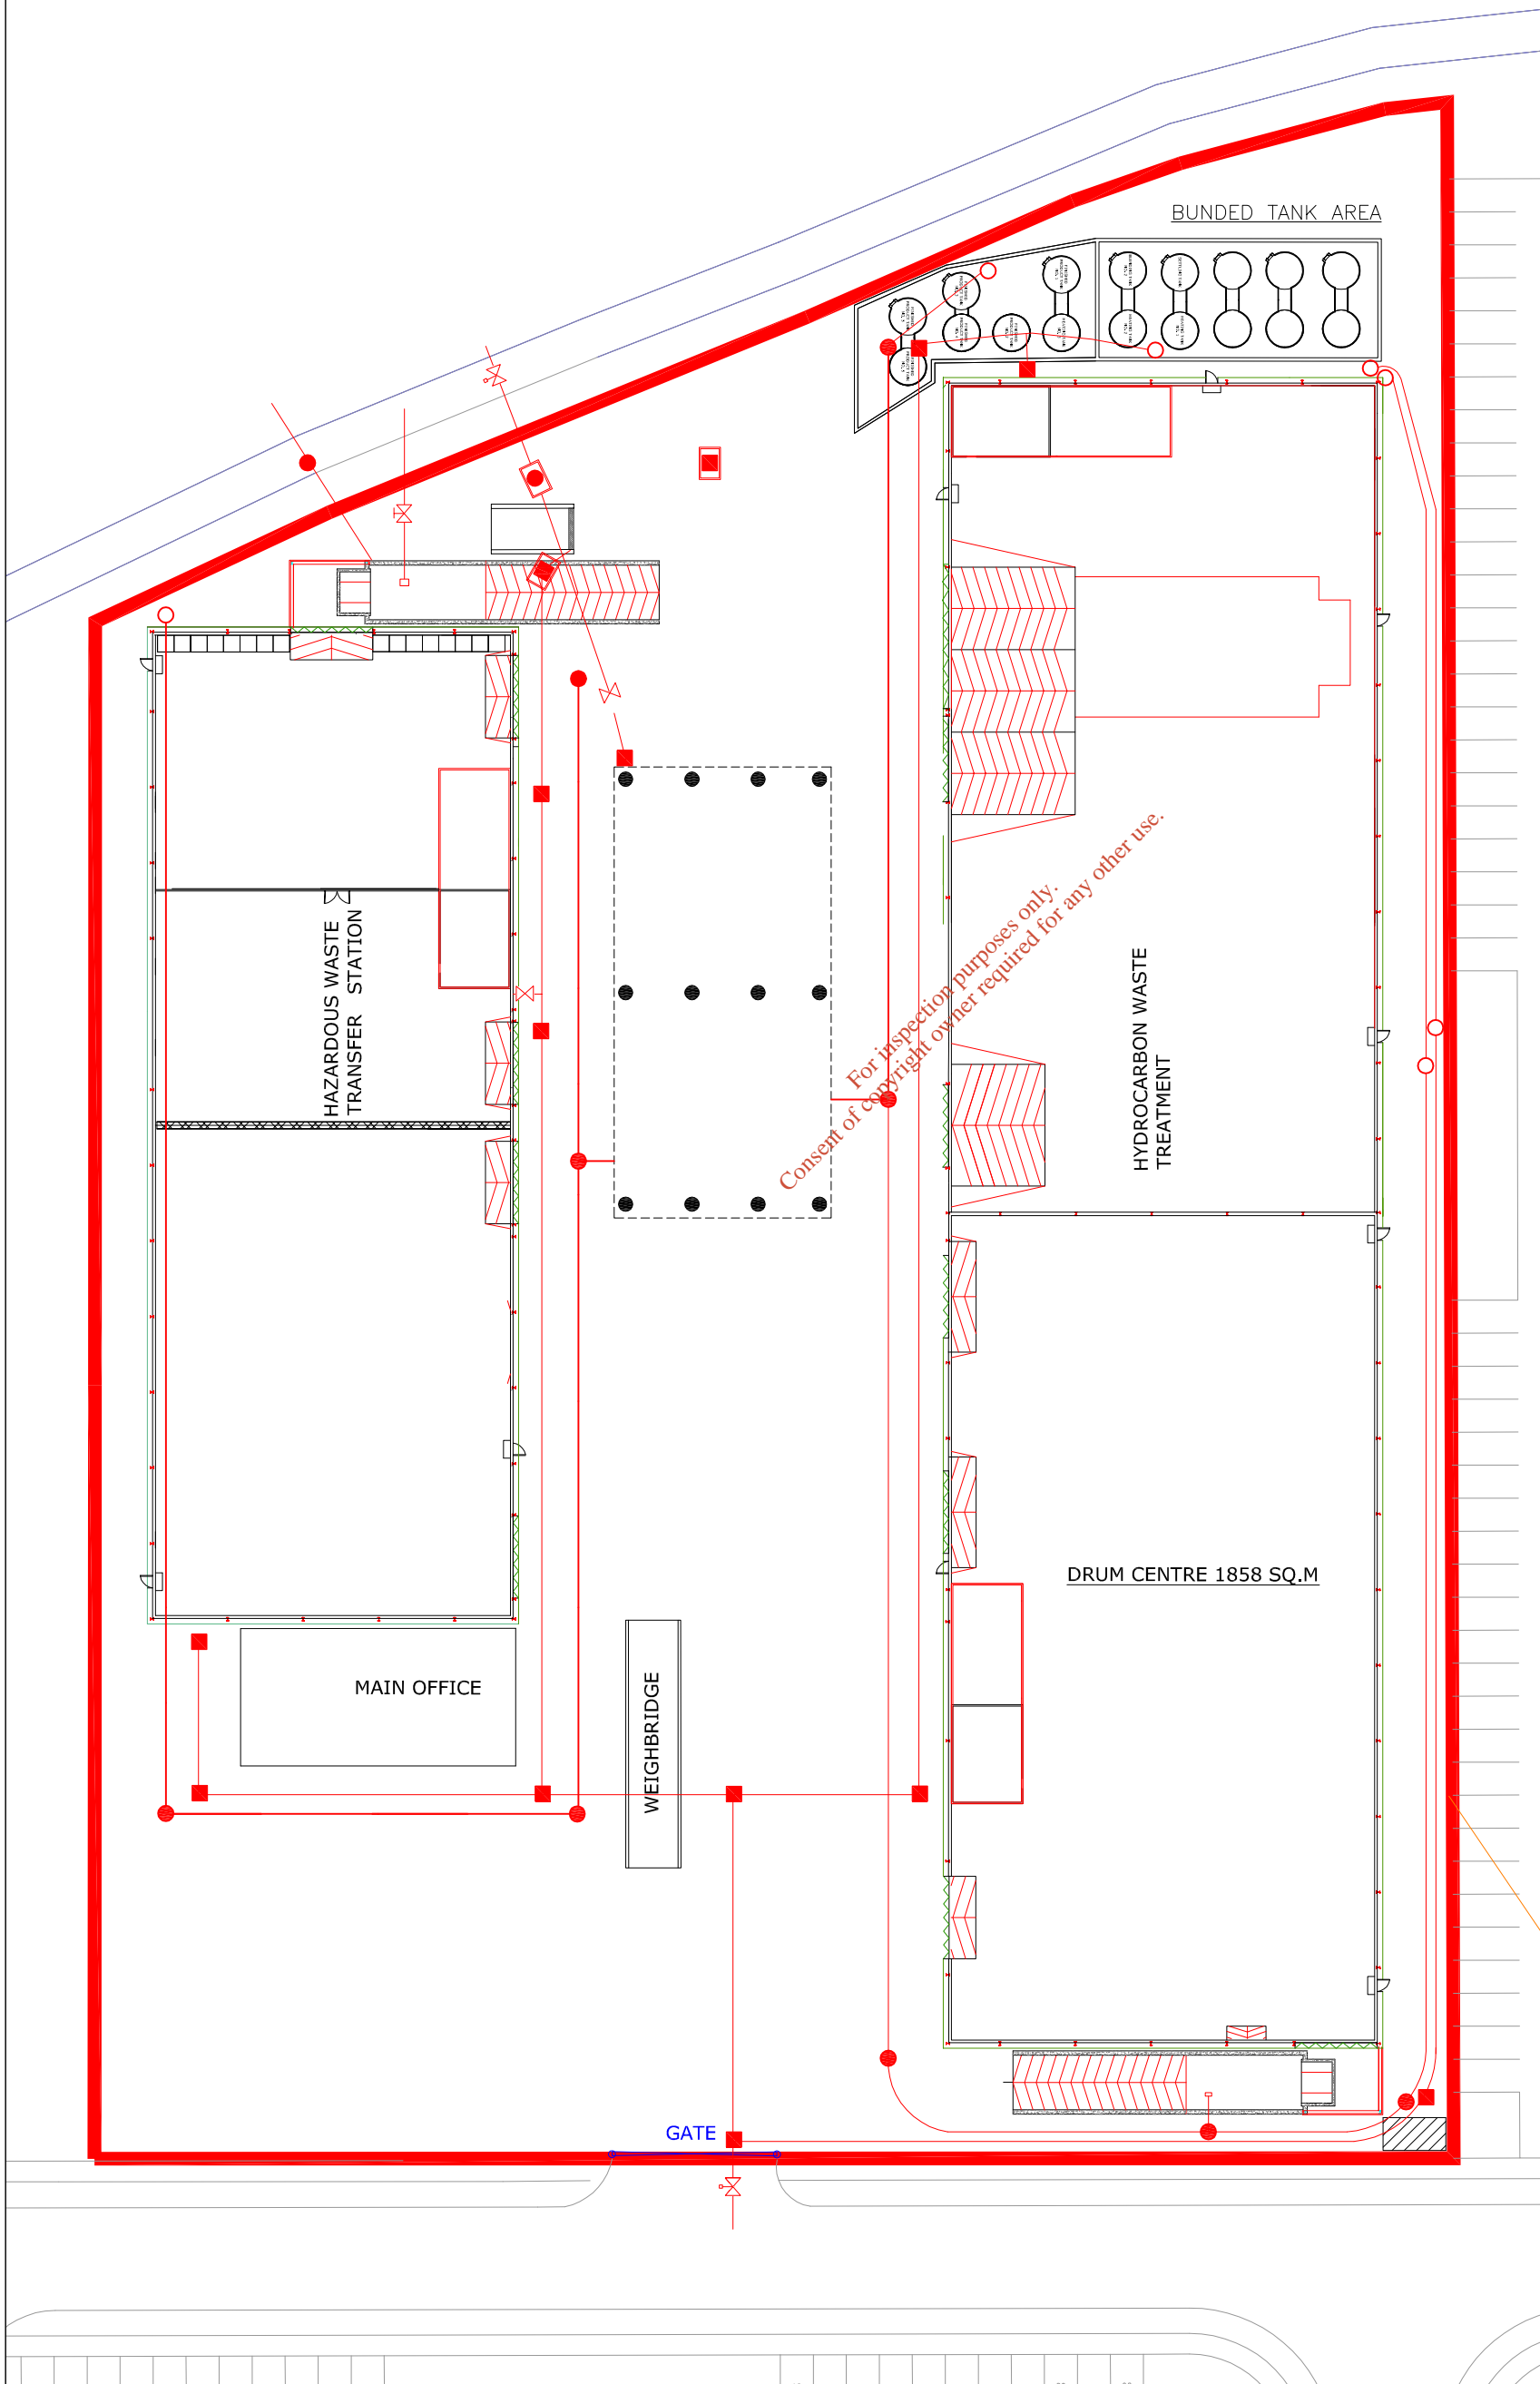


GENERAL LEGEND

- ▬▬▬▬▬▬ LICENCE BOUNDARY
- SURFACE WATER MANHOLE
- FOUL DRAIN MANHOLE
- ⊗ VALVES MANUAL
- ⊘ VALVES ELECTRIC MOTOR

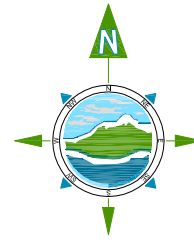

NOTES

1. FIGURED DIMENSIONS ONLY TO BE TAKEN FROM THIS DRAWING
2. ALL DRAWINGS TO BE CHECKED BY THE CONTRACTOR ON SITE
3. ENGINEER TO BE INFORMED BY THE CONTRACTOR OF ANY DISCREPANCIES BEFORE ANY WORK COMMENCES
4. ALL LEVELS SHOWN RELATE TO ORDNANCE SURVEY DATUM AT MALIN HEAD

Rev	Date	Description	By	Chkd.
A	30-01-09	FINAL ISSUE	VB	ST
D01	29-01-09	ISSUED FOR REVIEW	VB	ST

Client:

Project: **HYDROCARBON PROCESSING WASTE LICENCE REVIEW**

Title: **SERVICES PLAN**

Scale @ A1: **1:250**

Prepared by:	Checked:	Date:
V.Bonney	S.TINNELLY	Jan 2008
Project Director:	D.Grehan	

TOBIN
Patrick J. Tobin & Co. Ltd.

TOBIN Consulting Engineers,
Block 10-4, Blanchardstown Corporate Park,
Dublin 15, Ireland.
tel: +353-(0)1-8030406
fax: +353-(0)1-8030409
e-mail: dublin@tobin.ie
www.tobin.ie

Drawing No.:	4709-1106	Revision:	A
--------------	------------------	-----------	----------