

Groundwater Monitoring Points

BH1 E301566, N 228562
 BH2 E301607, N228557
 BH3 E301633, N228562

Underground Settlement Tank Monitoring Points

GW1 E301664, N228566
 GW2 E301650, N228540
 GW3 E301625, N228540

Surface Water/Invertebrate Monitoring Points

SW1/KS1 E301664, N228566
 SW2/KS2 E301567, N228562
 SW3 E301603, N228563

Dust Monitoring Points

D1 E301536, N228449
 D2 E301567, N228562
 D3 E301664, N228566
 D4 E301639, N228427

Noise Monitoring Points

1 E301536, N228449
 2 E301567, N228562
 3 E301664, N228566
 4 E301639, N228427

Air Monitoring Points



A1 E301620, N228440
 A2 E301630, N228445
 A3 E301630, N228460

Waste Water Monitoring Point

EFF E301655, N228530

GENERAL LEGEND

- LICENCE BOUNDARY
- SURFACE WATER MONITORING POINTS
- INVERTEBRATE KICK SAMPLING MONITORING POINTS
- DUST MONITORING POINTS
- NOISE MONITORING POINTS
- WASTE WATER MONITORING POINT
- GROUNDWATER MONITORING POINTS
- UNDERGROUND SETTLEMENT TANK MONITORING POINTS
- AIR MONITORING POINTS

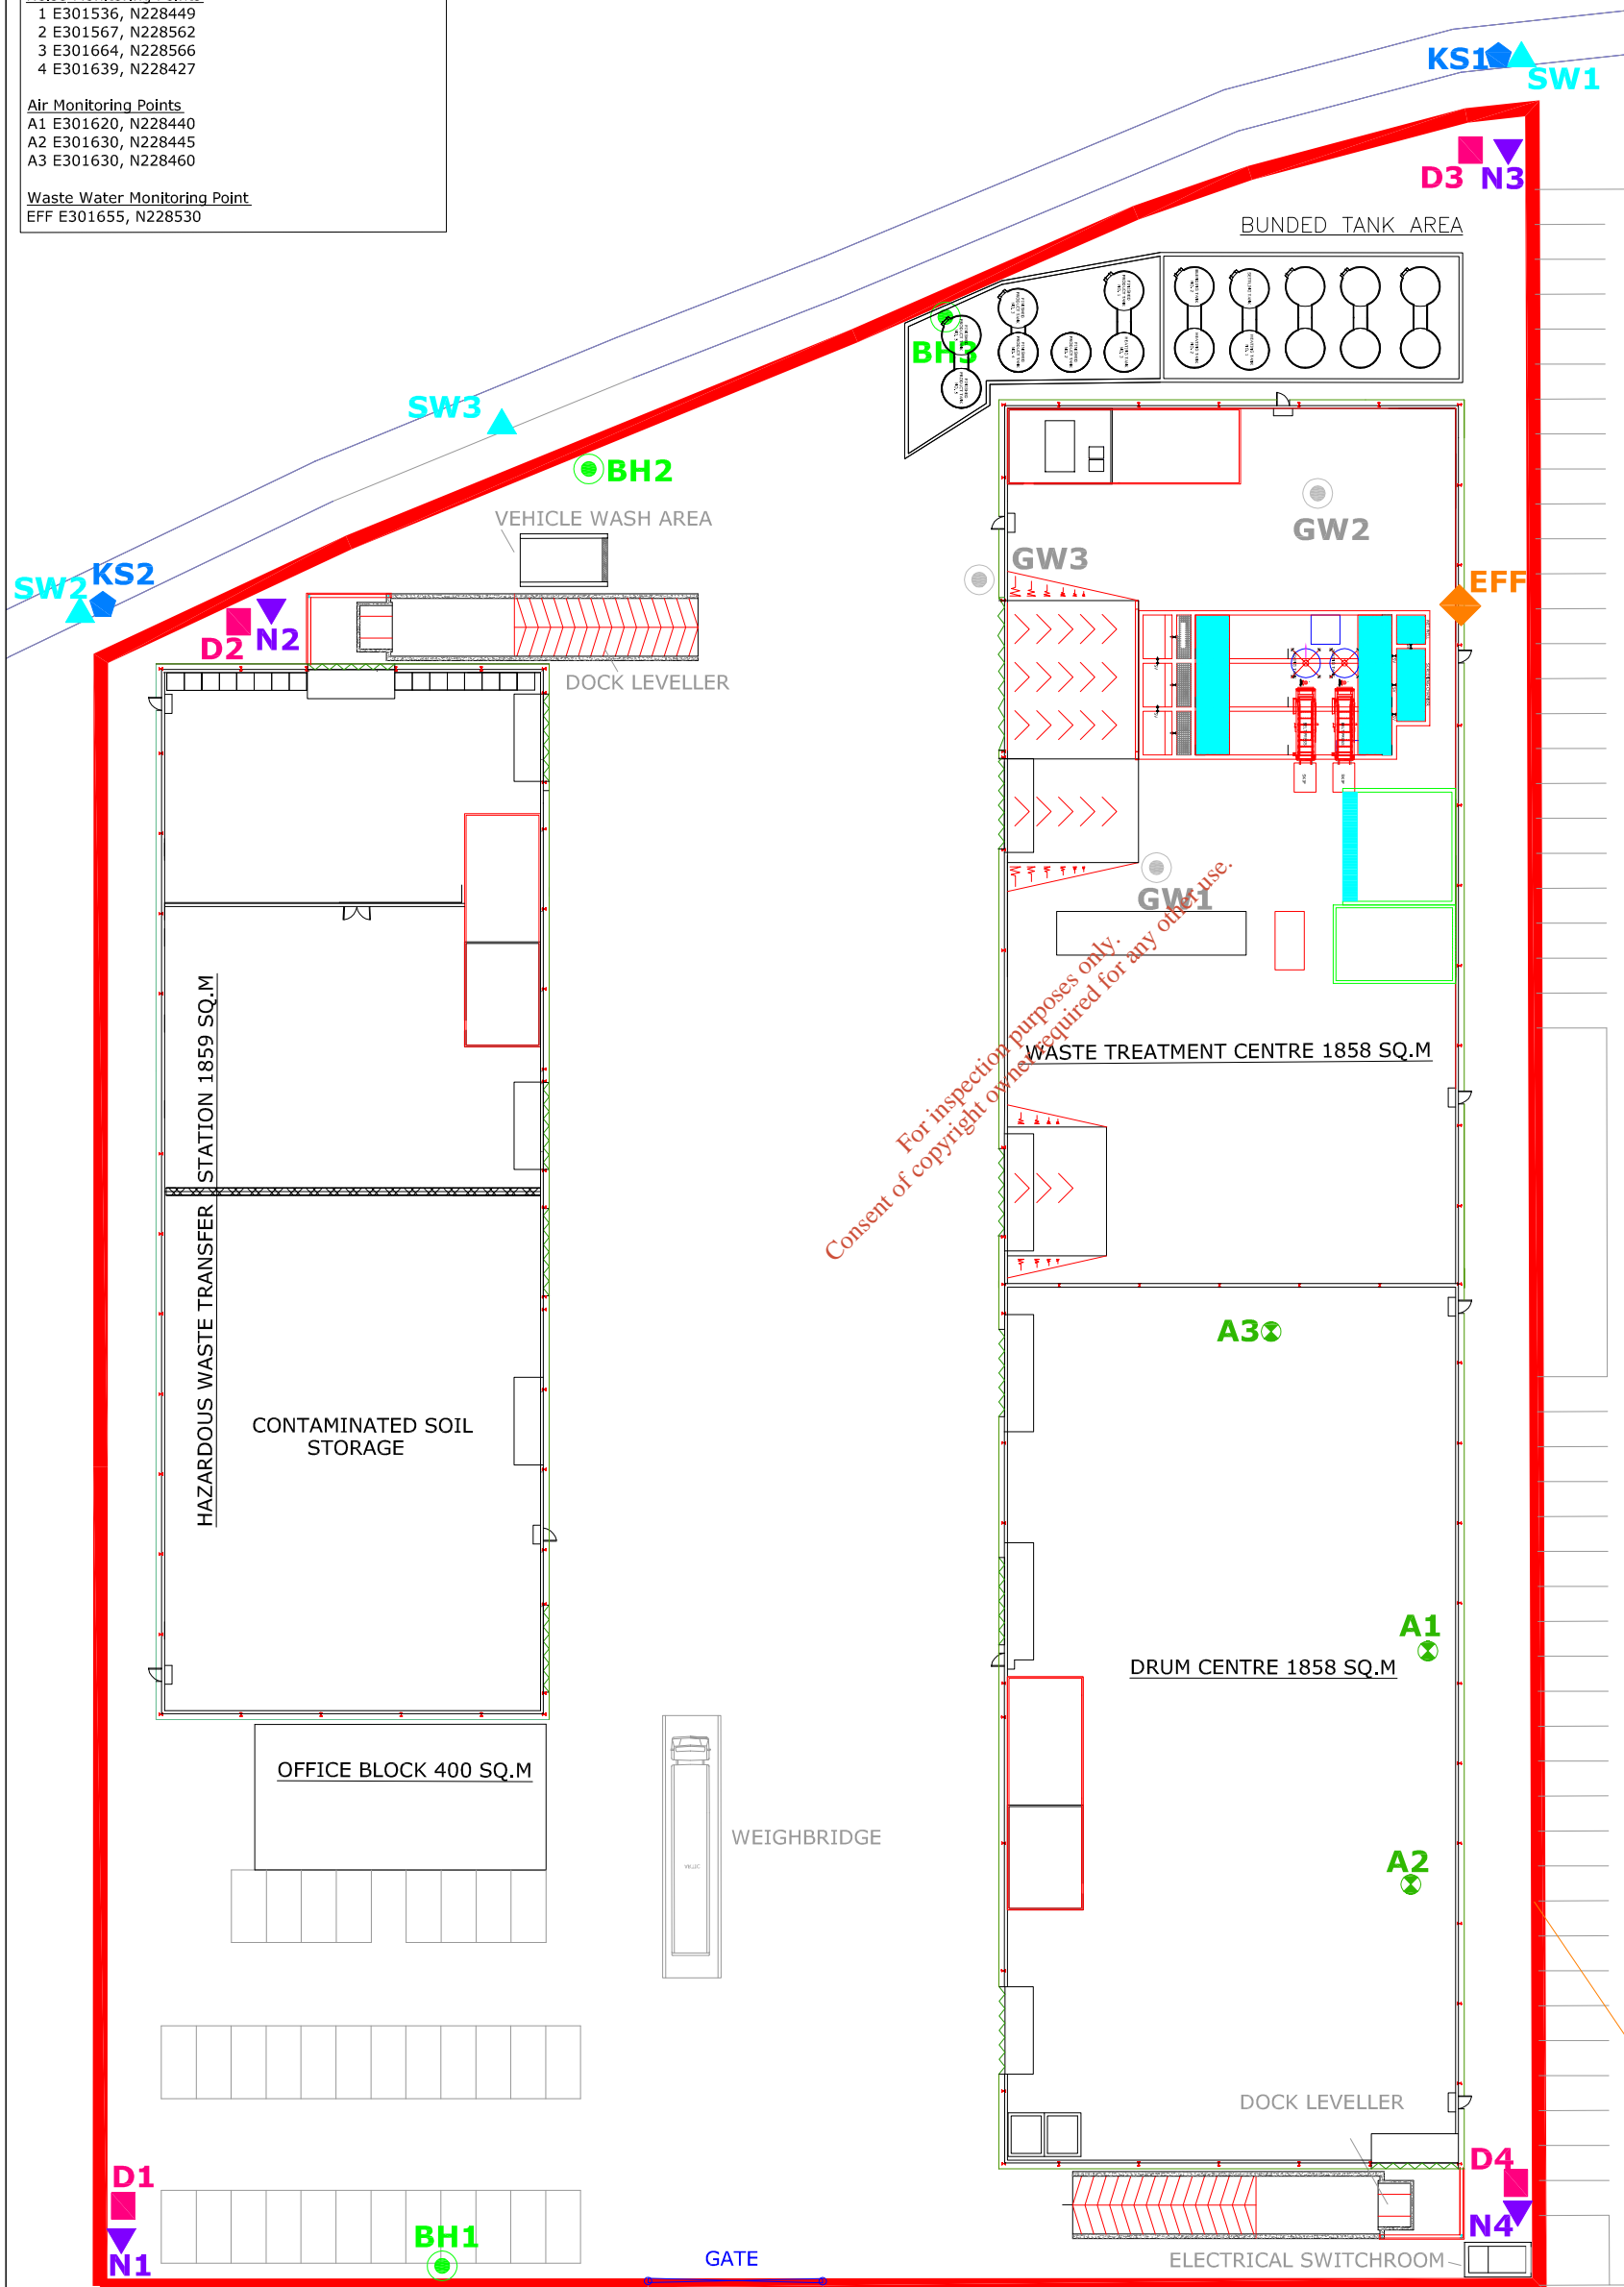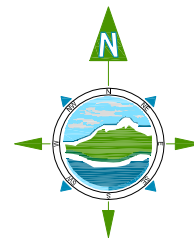

NOTES

1. FIGURED DIMENSIONS ONLY TO BE TAKEN FROM THIS DRAWING
2. ALL DRAWINGS TO BE CHECKED BY THE CONTRACTOR ON SITE
3. ENGINEER TO BE INFORMED BY THE CONTRACTOR OF ANY DISCREPANCIES BEFORE ANY WORK COMMENCES
4. ALL LEVELS SHOWN RELATE TO ORDNANCE SURVEY DATUM AT MALIN HEAD

Rev	Date	Description	By	Chkd.
A	28-01-09	FINAL ISSUE	VB	ST
D01	26-01-09	ISSUED FOR REVIEW	VB	ST

Client:

Project: **HYDROCARBON PROCESSING WASTE LICENCE REVIEW**

Title: **ENVIRONMENTAL MONITORING POINTS**

Scale @ A1: **1:250**

Prepared by: V.Bonney
 Checked: S.TINNELLY
 Date: Jan 2008

Project Director: D.Grehan

TOBIN Consulting Engineers,
 Block 10-4, Blanchardstown Corporate Park,
 Dublin 15, Ireland.
 tel: +353-(0)1-8030406
 fax: +353-(0)1-8030409
 e-mail: dublin@tobin.ie
 www.tobin.ie

Revision: **A**
 Drawing No.: **4709-1105**